




<p>All drawings are subject to full site survey. All dimensions are to be checked on site.</p>		<p>DATE: 15/01/2018</p> <p>SCALE: 1:50 @ A1</p>	<p>PROJECT: 17-21 Camden Road, London, NW1 9LJ</p> <p>CLIENT: Sainsbury's</p> <p>PROJECT NO: CHQ/22/16500</p> <p>SCALE: 1:50 @ A1</p> <p>DATE: 15/01/2018</p>	<p>ARCHITECTS: CHQ ARCHITECTS</p> <p>17-21 Camden Road, London, NW1 9LJ</p> <p>020 7494 1111</p>	<p>PLANNING</p>	<p>PROPOSED FLE Gantry Detail</p> <p>AS-2127_0194_CHQ_Z07_00_PL-A-2008</p>	<p>ISO A1 Landscape</p>

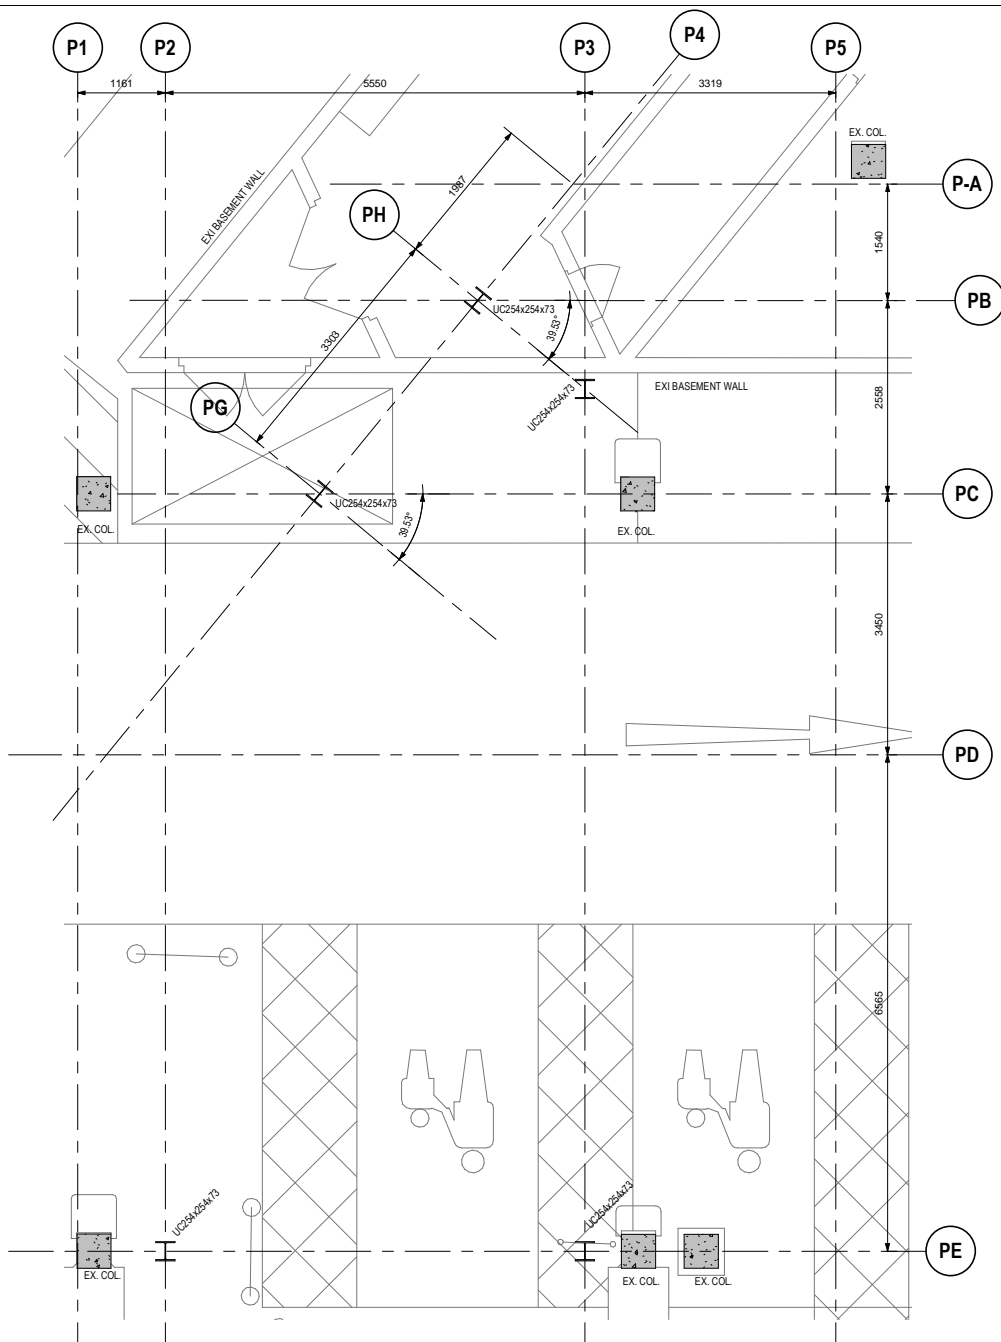


3 SERVICE YARD BASEMENT COLUMN LAYOUT
1 : 50

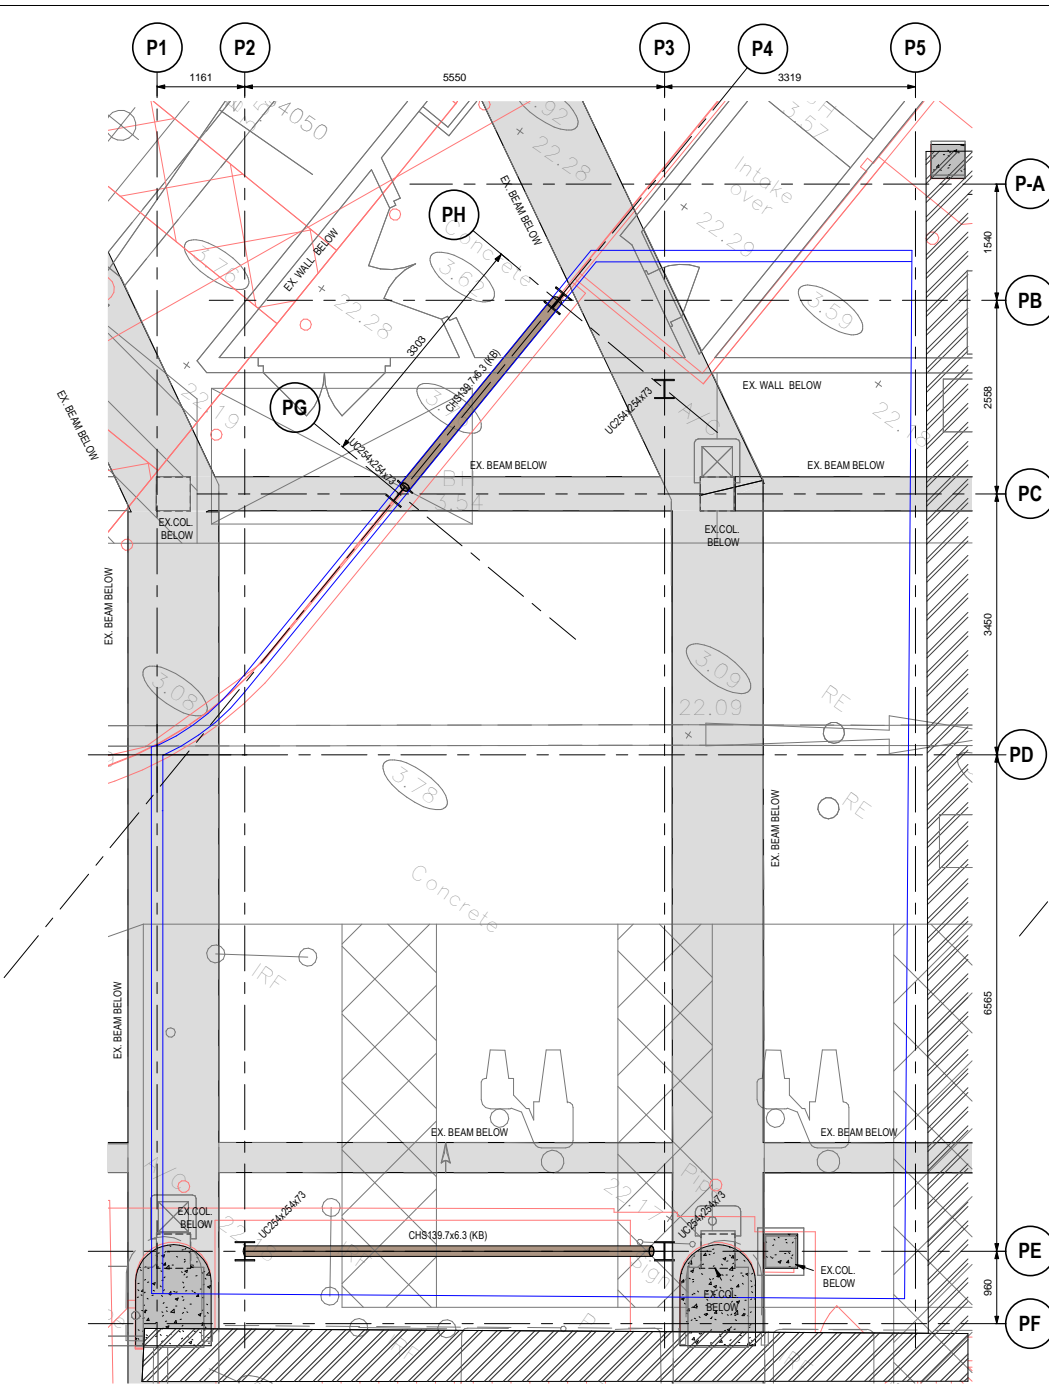


1 SERVICE YARD GROUND FLOOR COLUMN LAYOUT
1 : 50

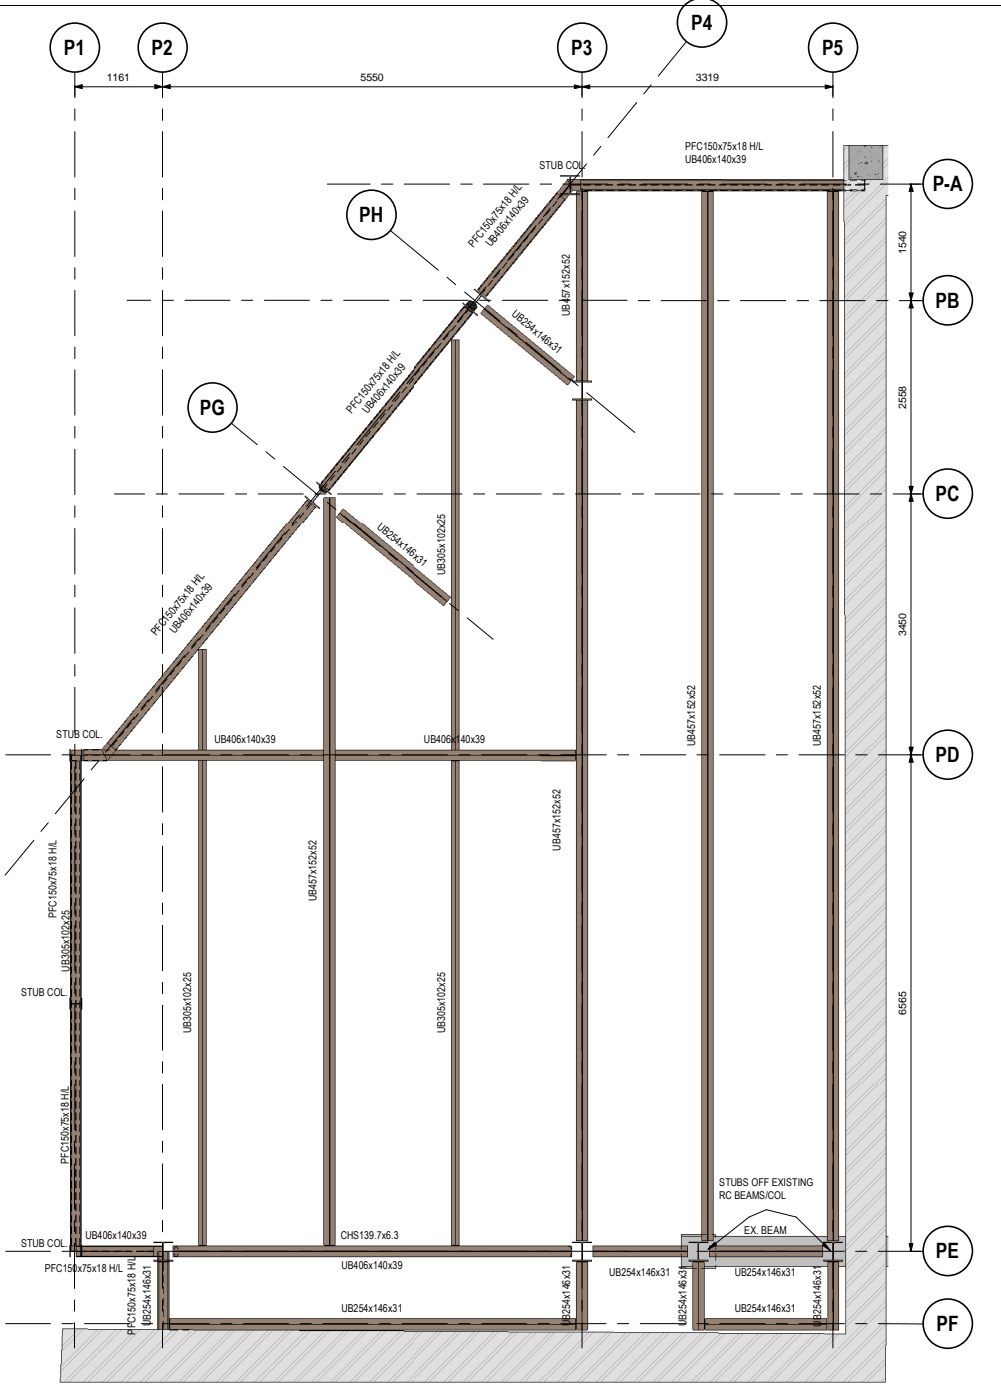

2 FIRST FLOOR PLANT GANTRY LAYOUT
1 : 50

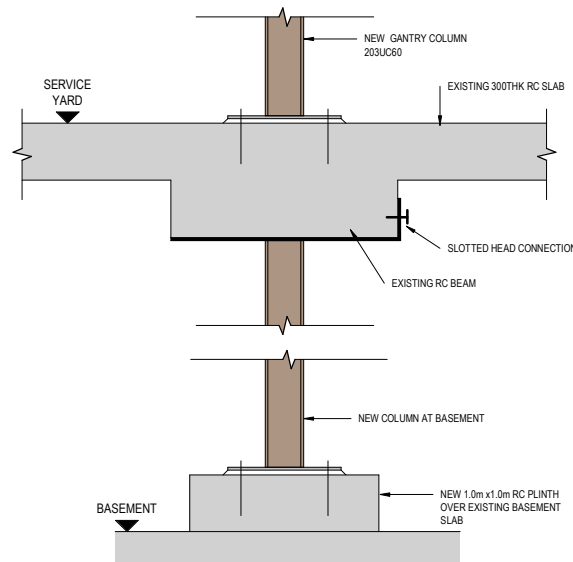

4 TYPICAL COLUMN SECTION NEW COLUMN
1 : 20

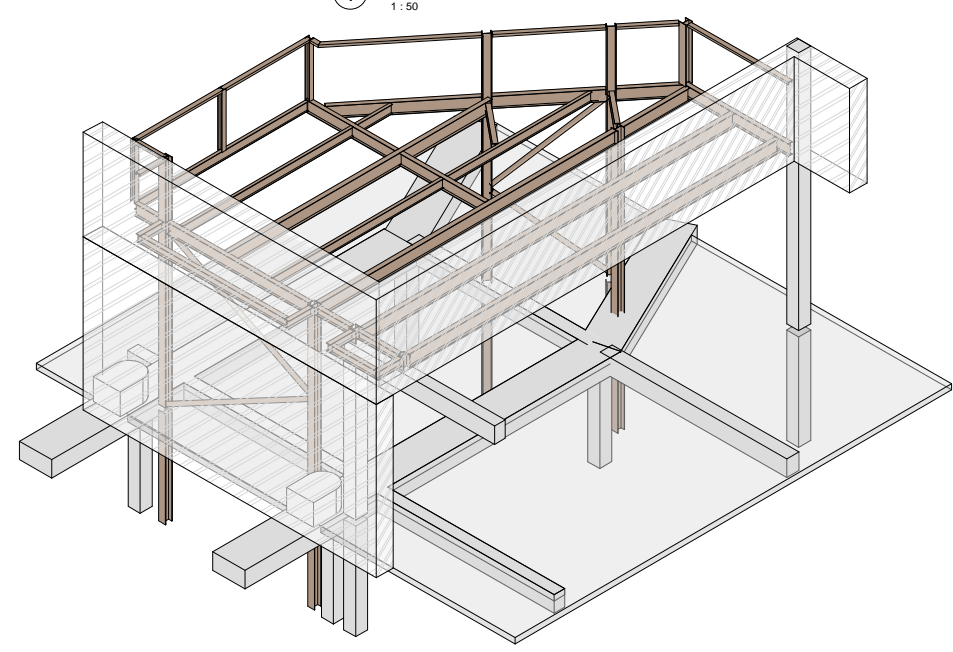

5 3D SERVICE YARD PLANT GANTRY
1 : 50

ADDITIONAL INTERMEDIATE STEEL SUPPORTS FOR ROOF PLANTS / ACCESS PLATFORM SUBJECT TO FURTHER DETAILED DESIGN DEVELOPMENT

Rev.	Date	By / Chk'd	Description
P1	12.05.23	AK/CM	ISSUED FOR INFORMATION

Client:
Sainsbury's

GD Partnership Ltd. GDP
Consulting Engineers
The Cart Lodge, Luffington Lane, Eynsford, Kent, DA40H2
Tel: 01322 868622 Fax: 01322 861050
Email: contact@gdteam.co.uk

Drawing Status:
INFORMATION


Scale: As indicated at A1 GDP Reference: 23-021
Drawn: AK Checked: CM Date: APRIL 2023

Project:
SSL CAMDEN ROAD
CAMDEN, LONDON


Drawing:
NEW PLANT GANTRY @SERVICE YARD

Project No.: AS-2127_CODE
Rev.: P1


Originator: GDP_Z01_02_SK_S
Zone: 02
Level: SK
Type: S
Number: 2803

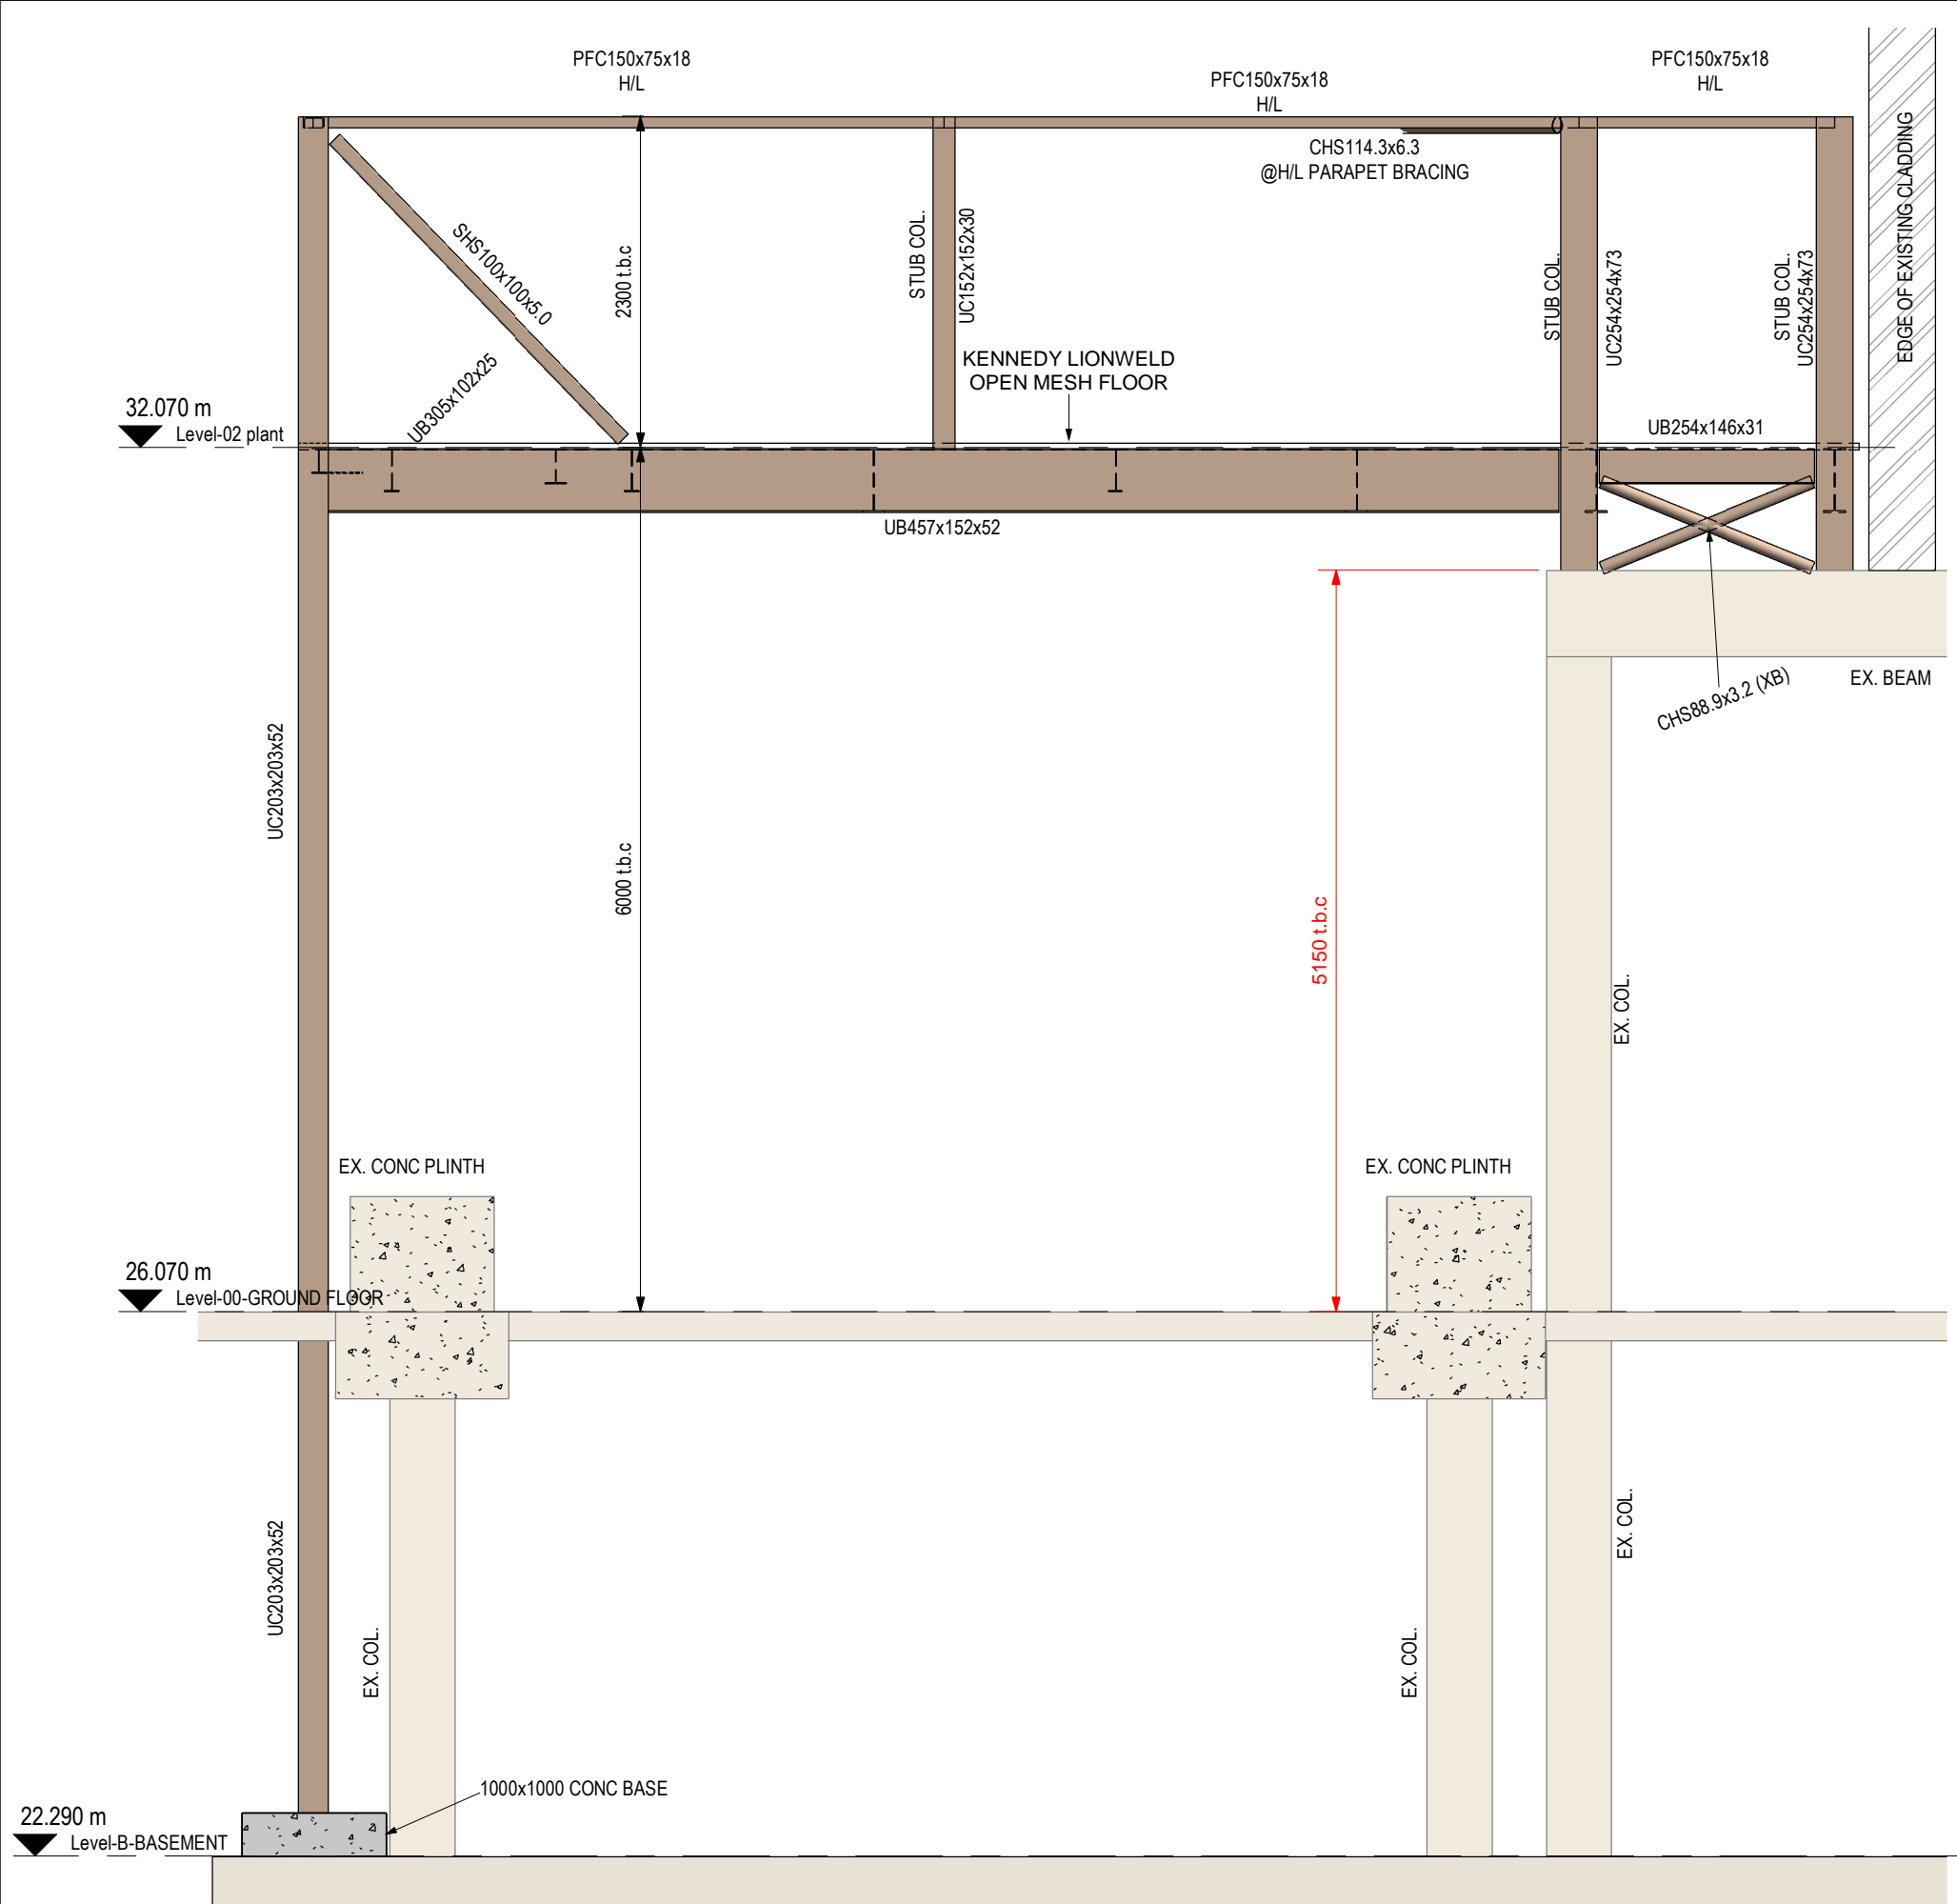


1 ELEVATION GRID PF
1:50

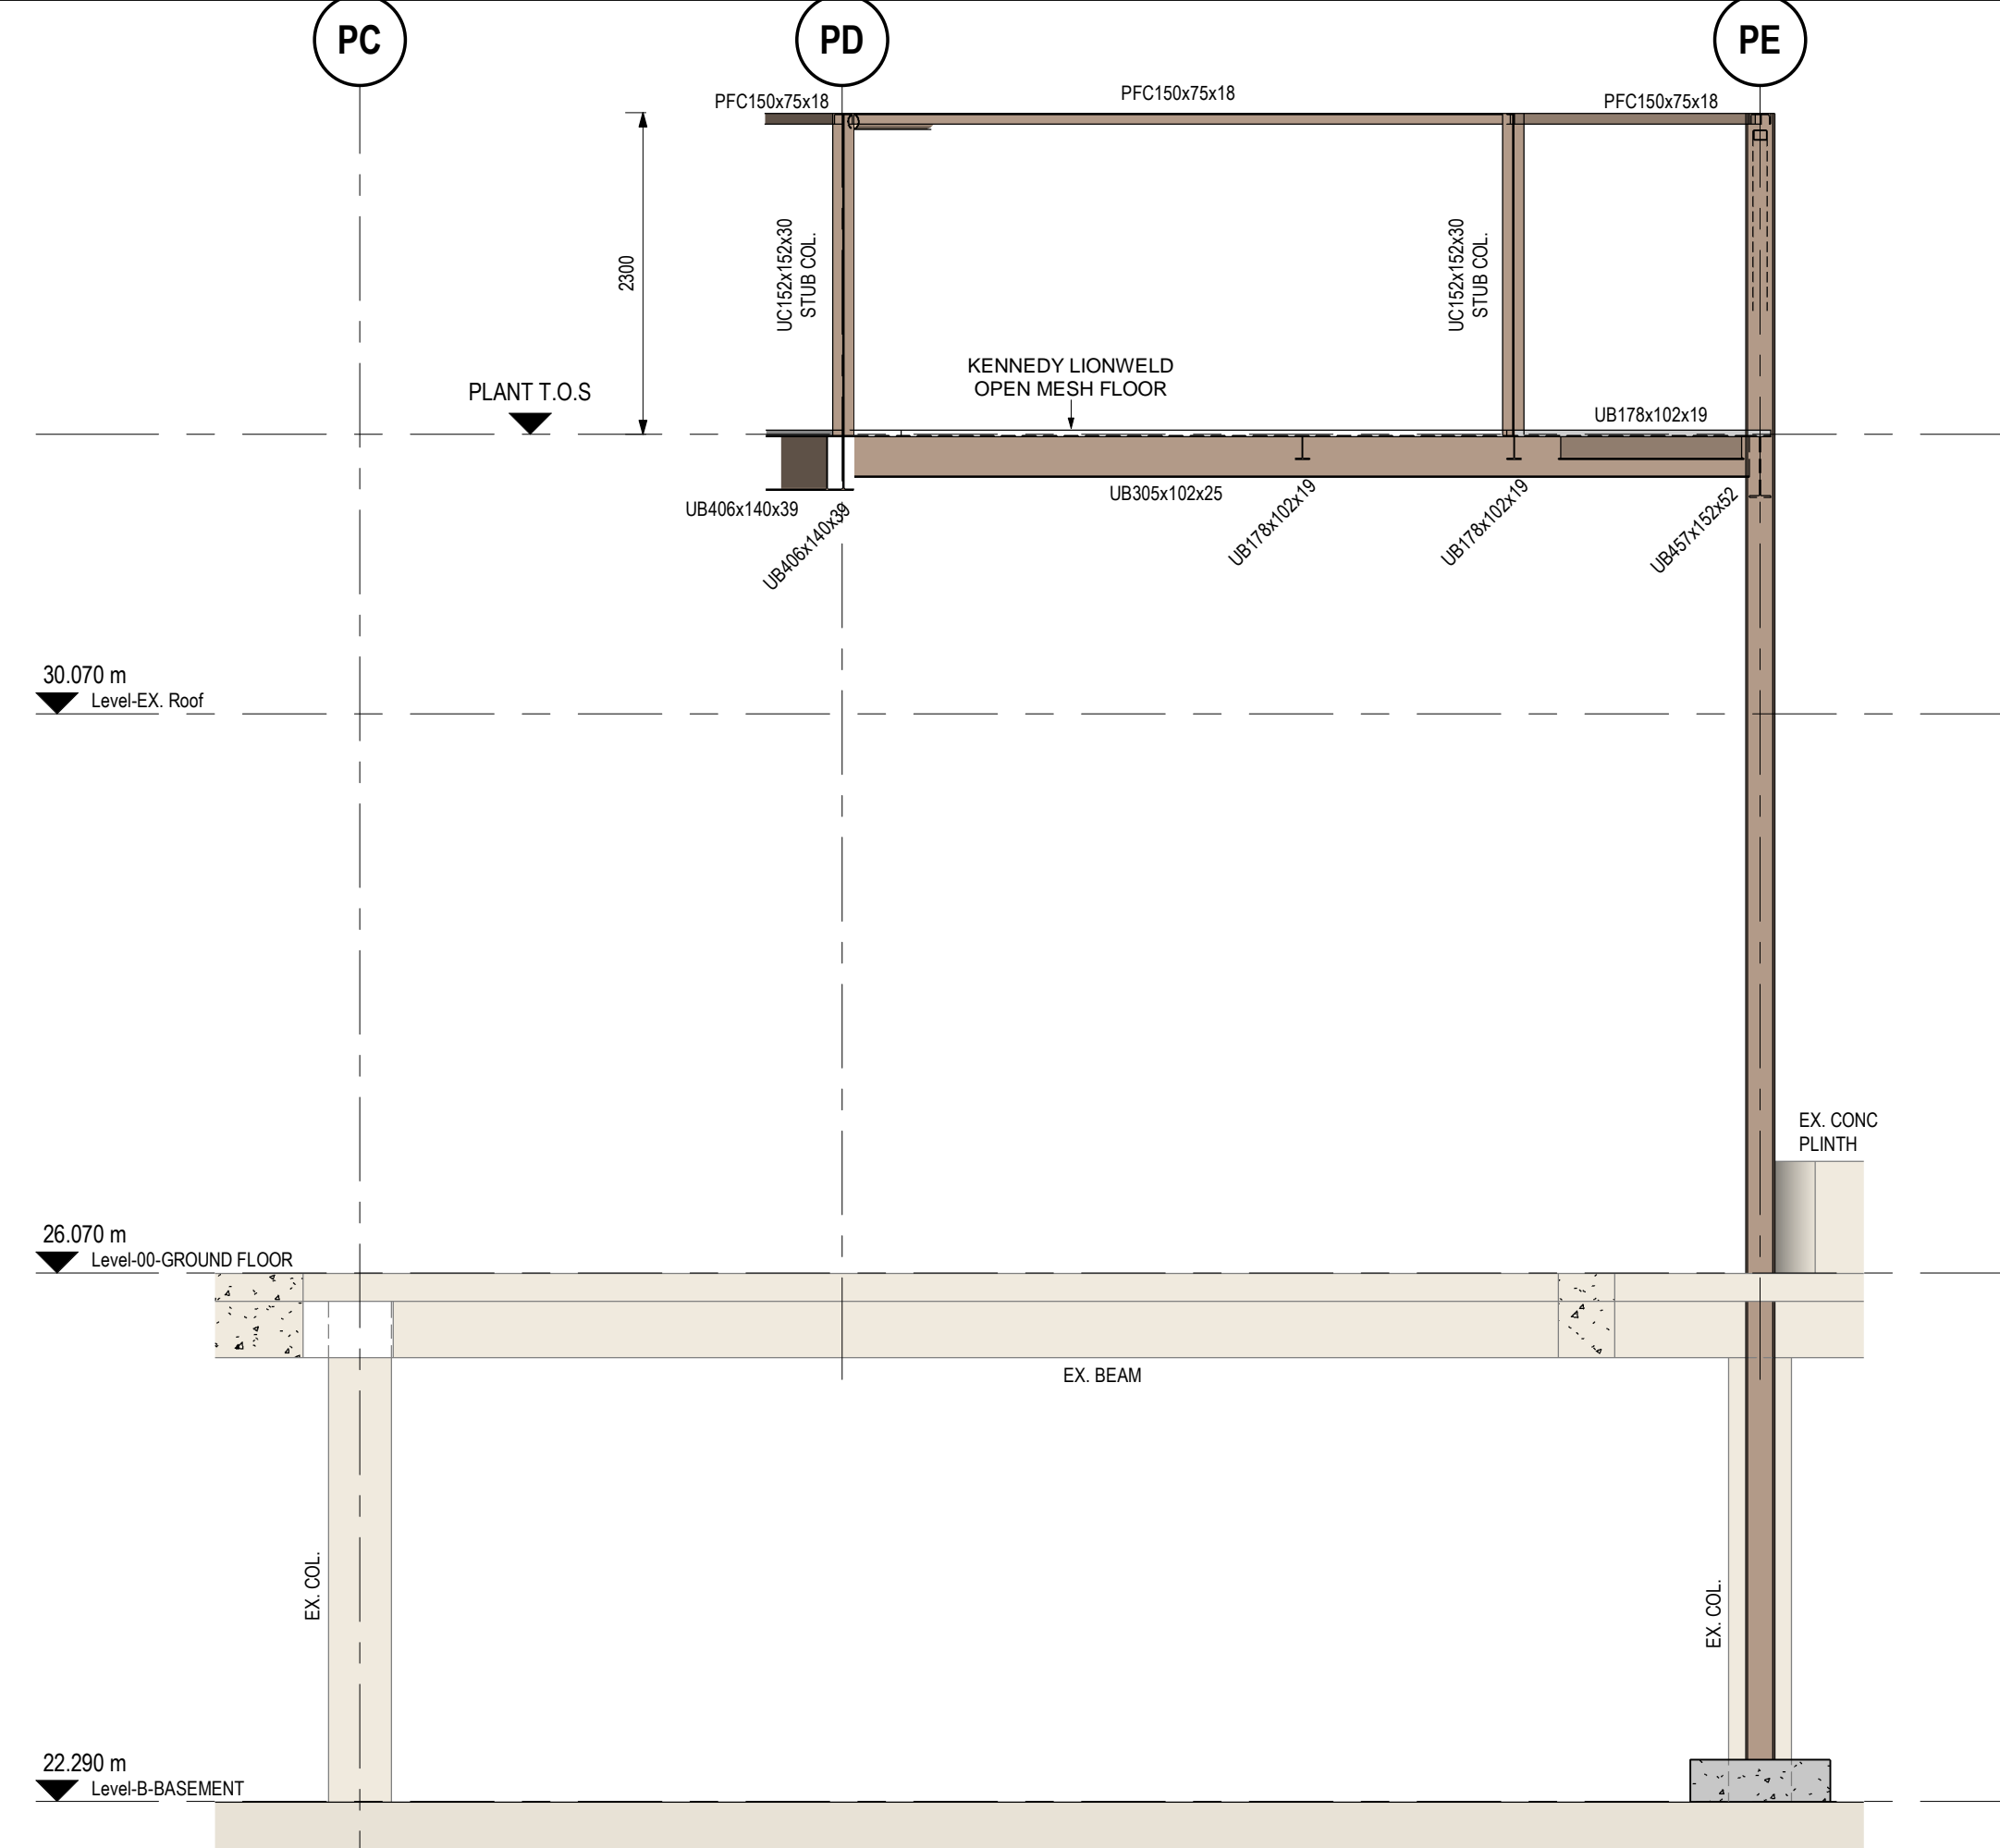


2 ELEVATION P5
1:50

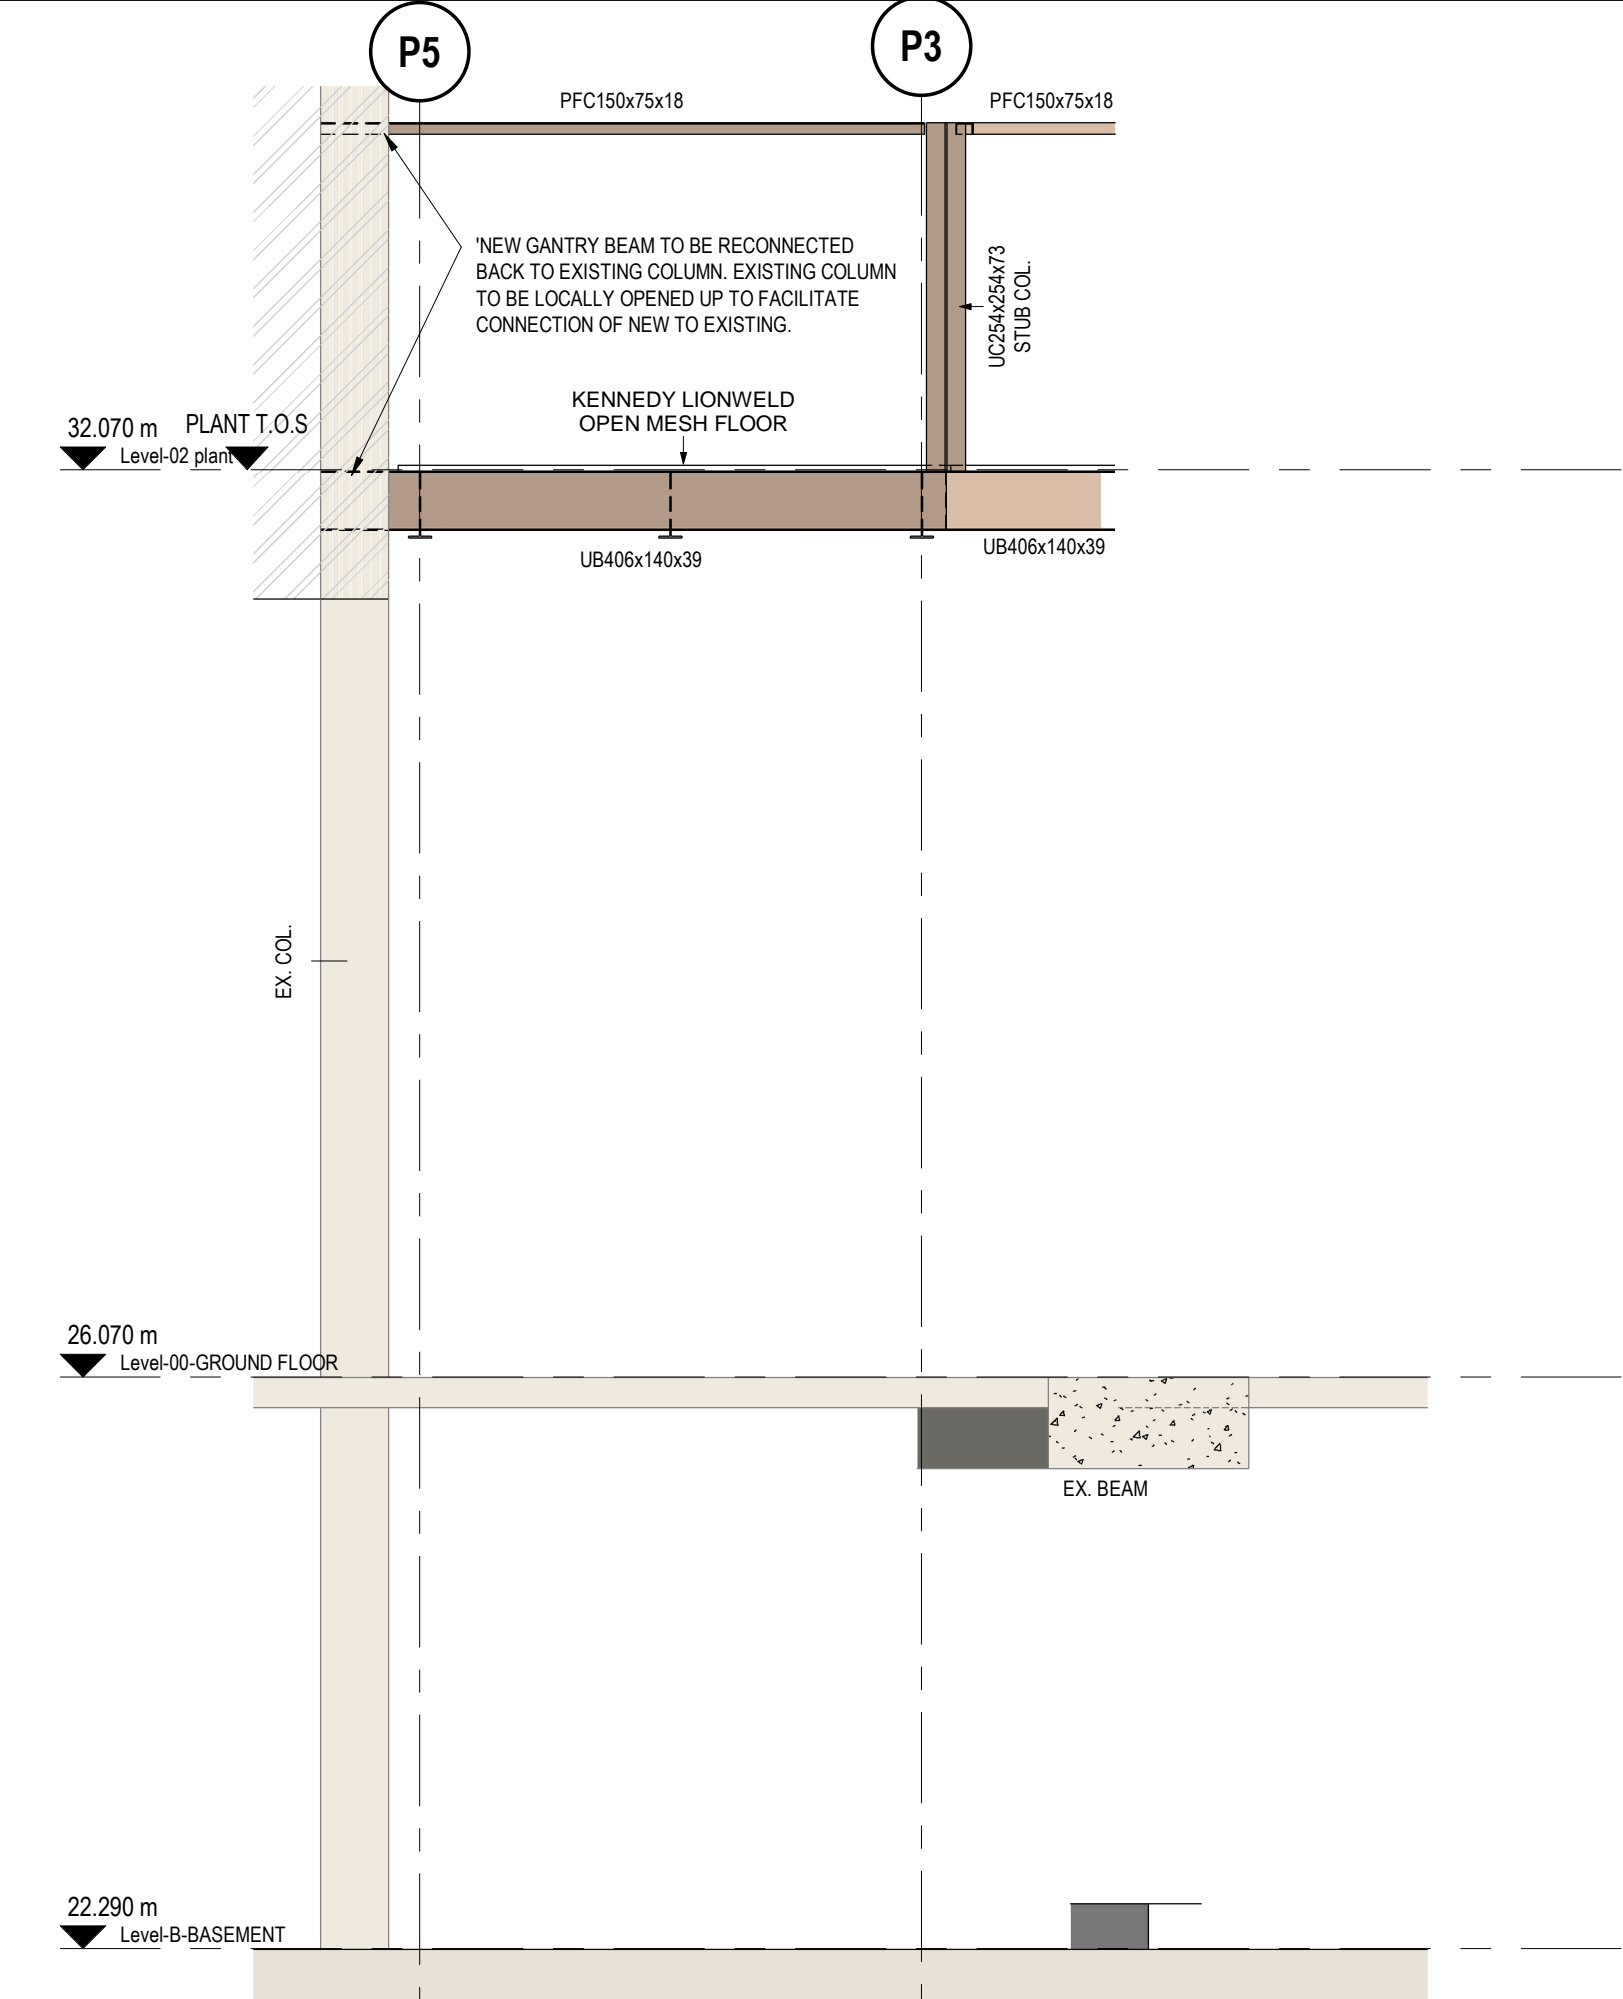

4 ELEVATION PA
1:50

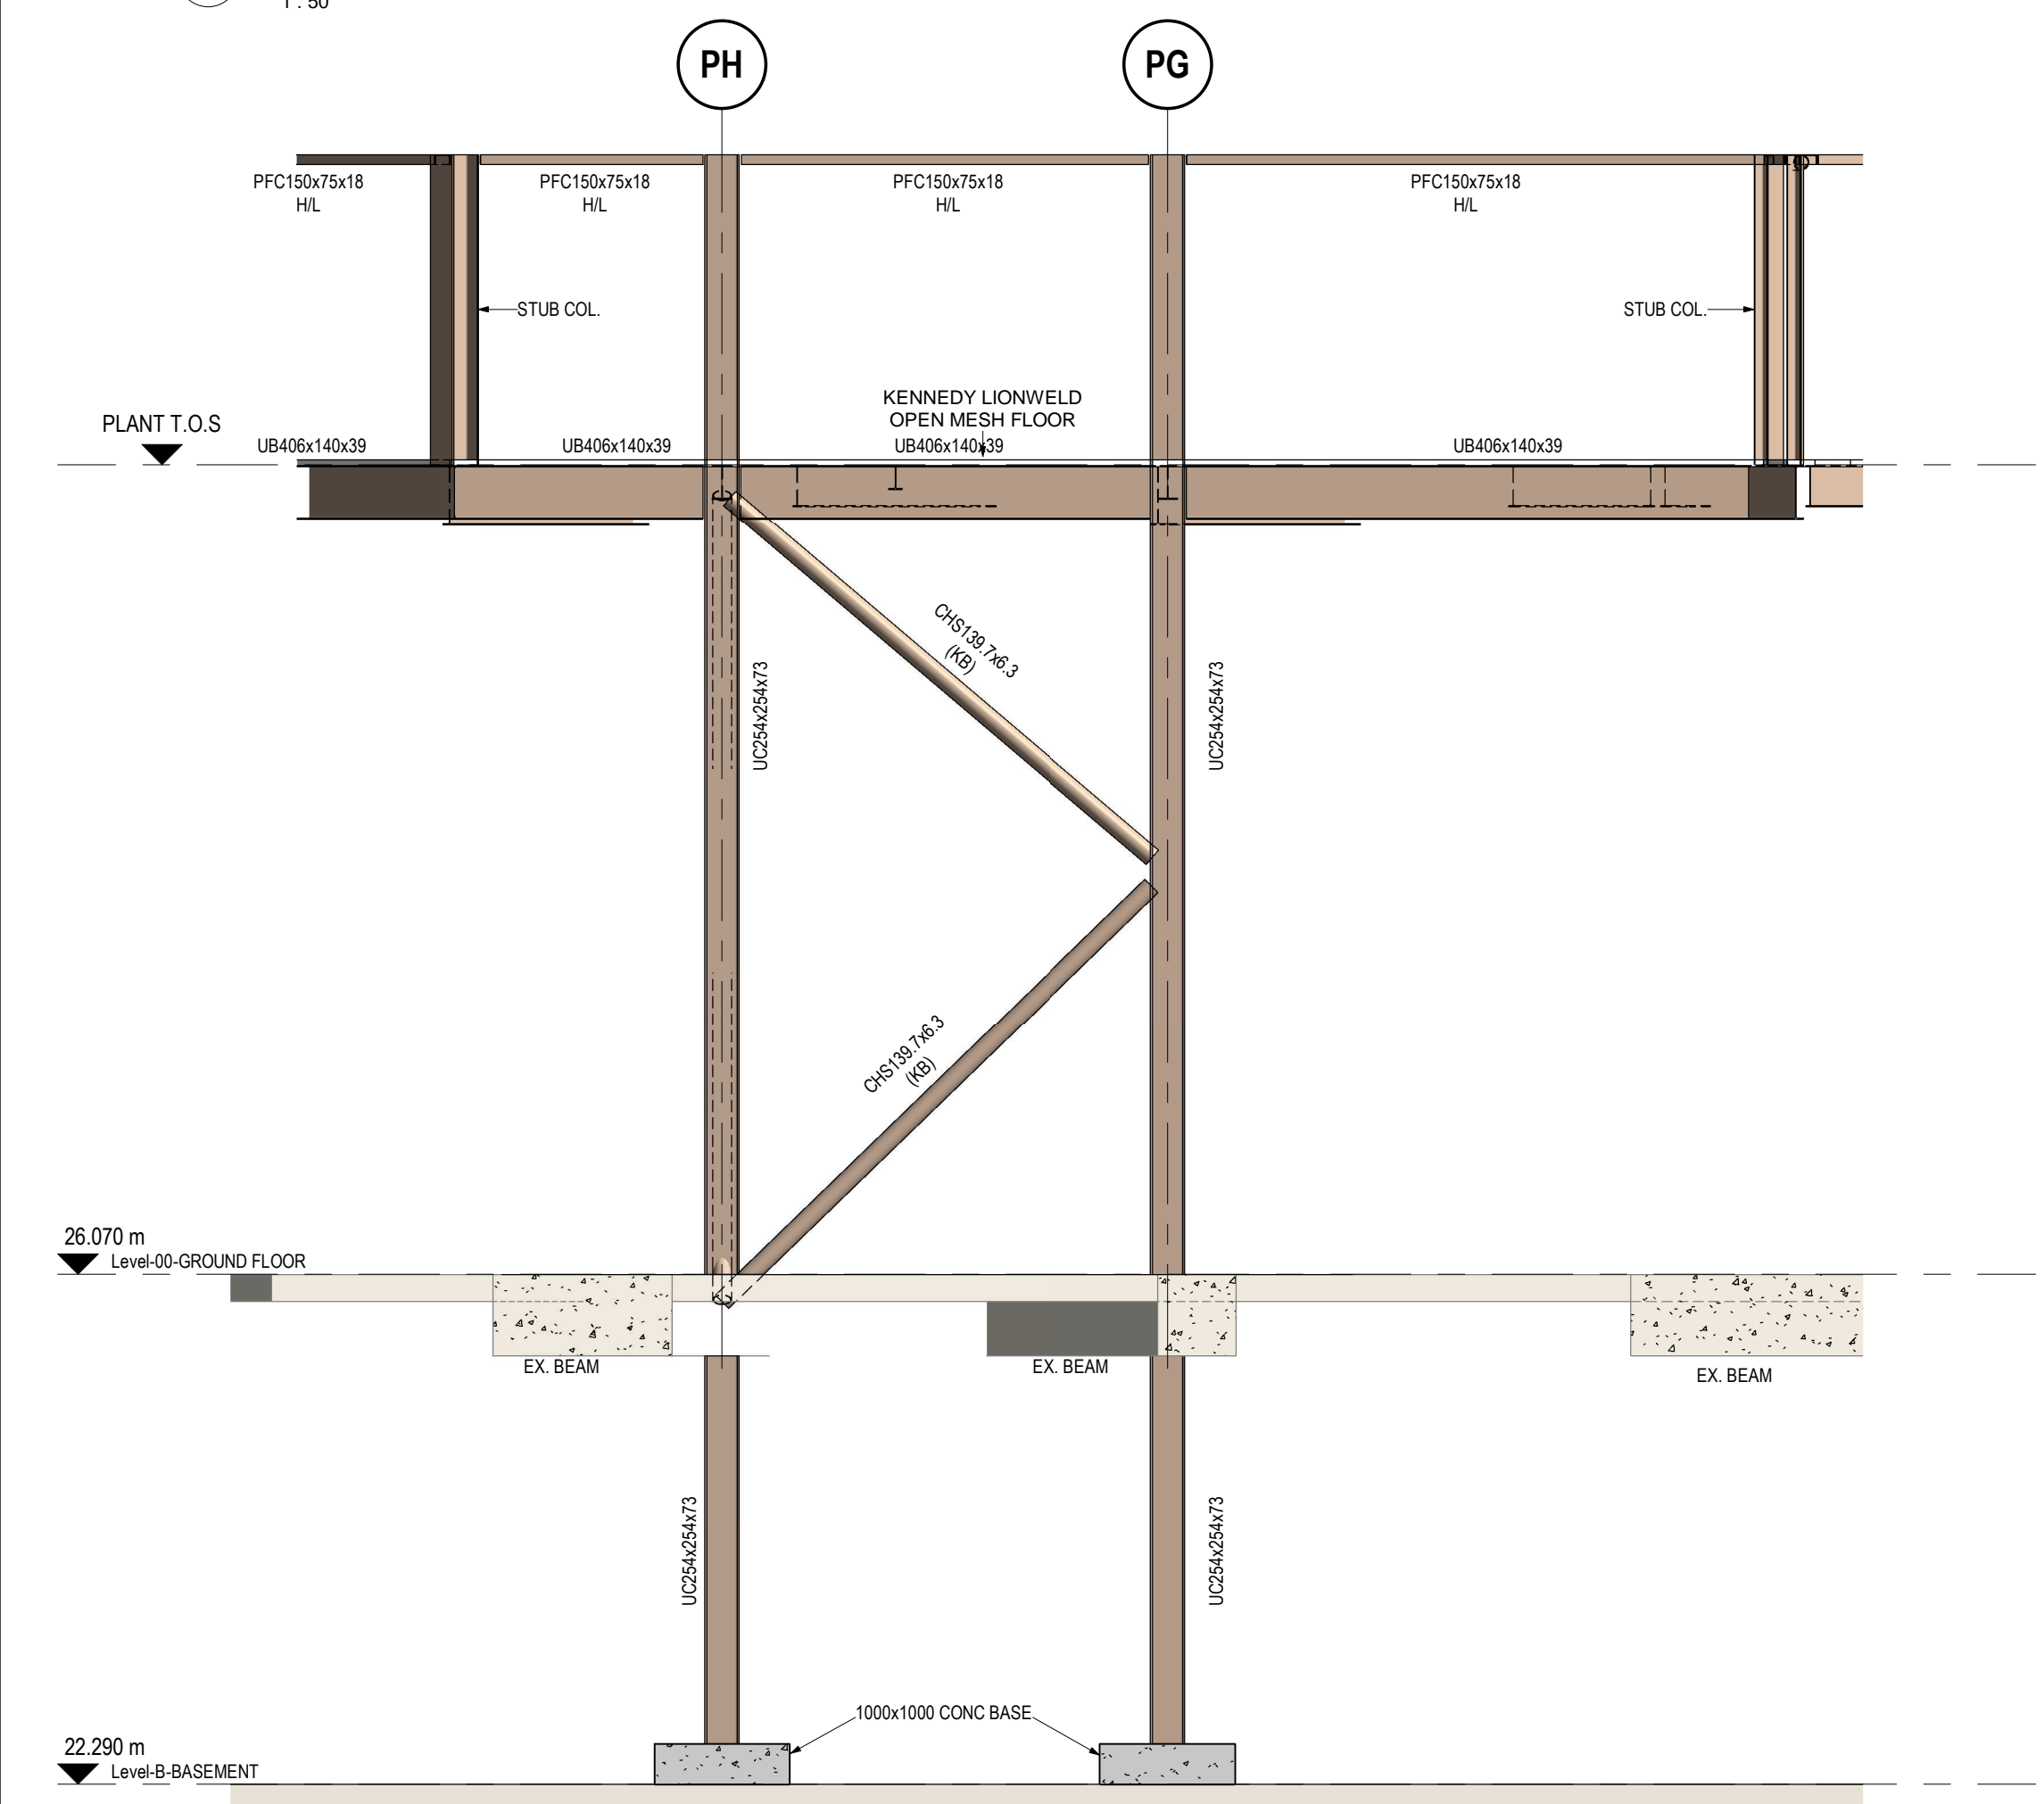


3 ELEVATION P6
1:50

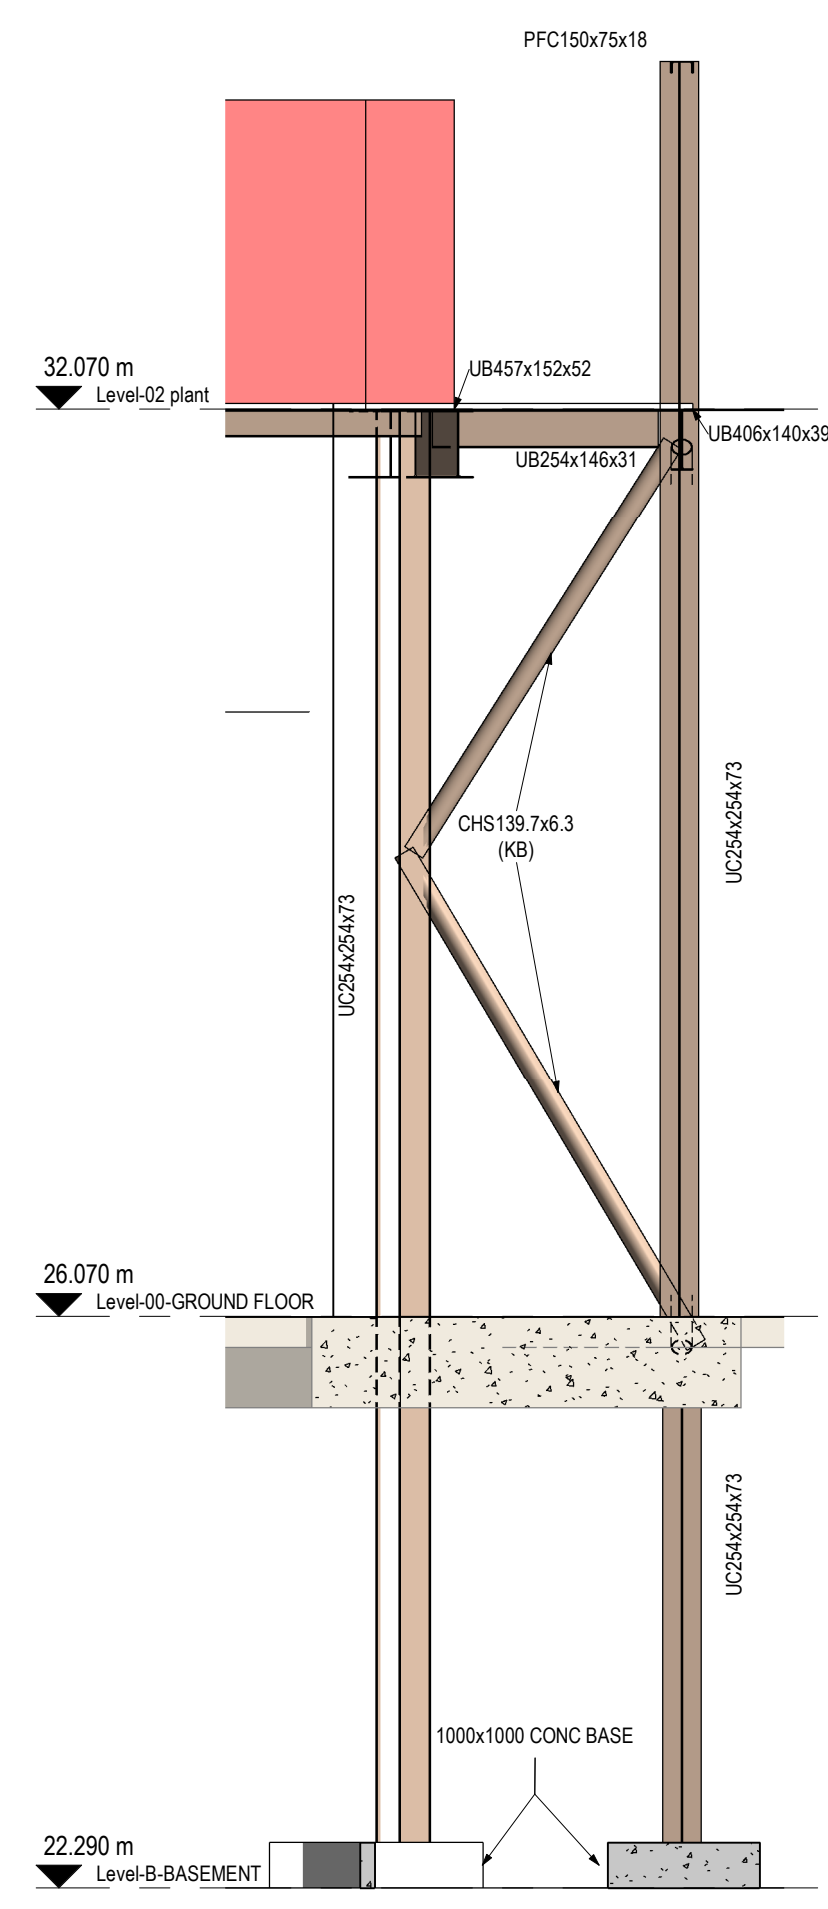


7 SECTION ALONG PH
1:50

HEIGHT OF PLATFORM TO BE AGREED / CONFIRMED WITH ARCHITECT. PLATFORM TO MISS EXISTING VENTILATION DUCTWORK.

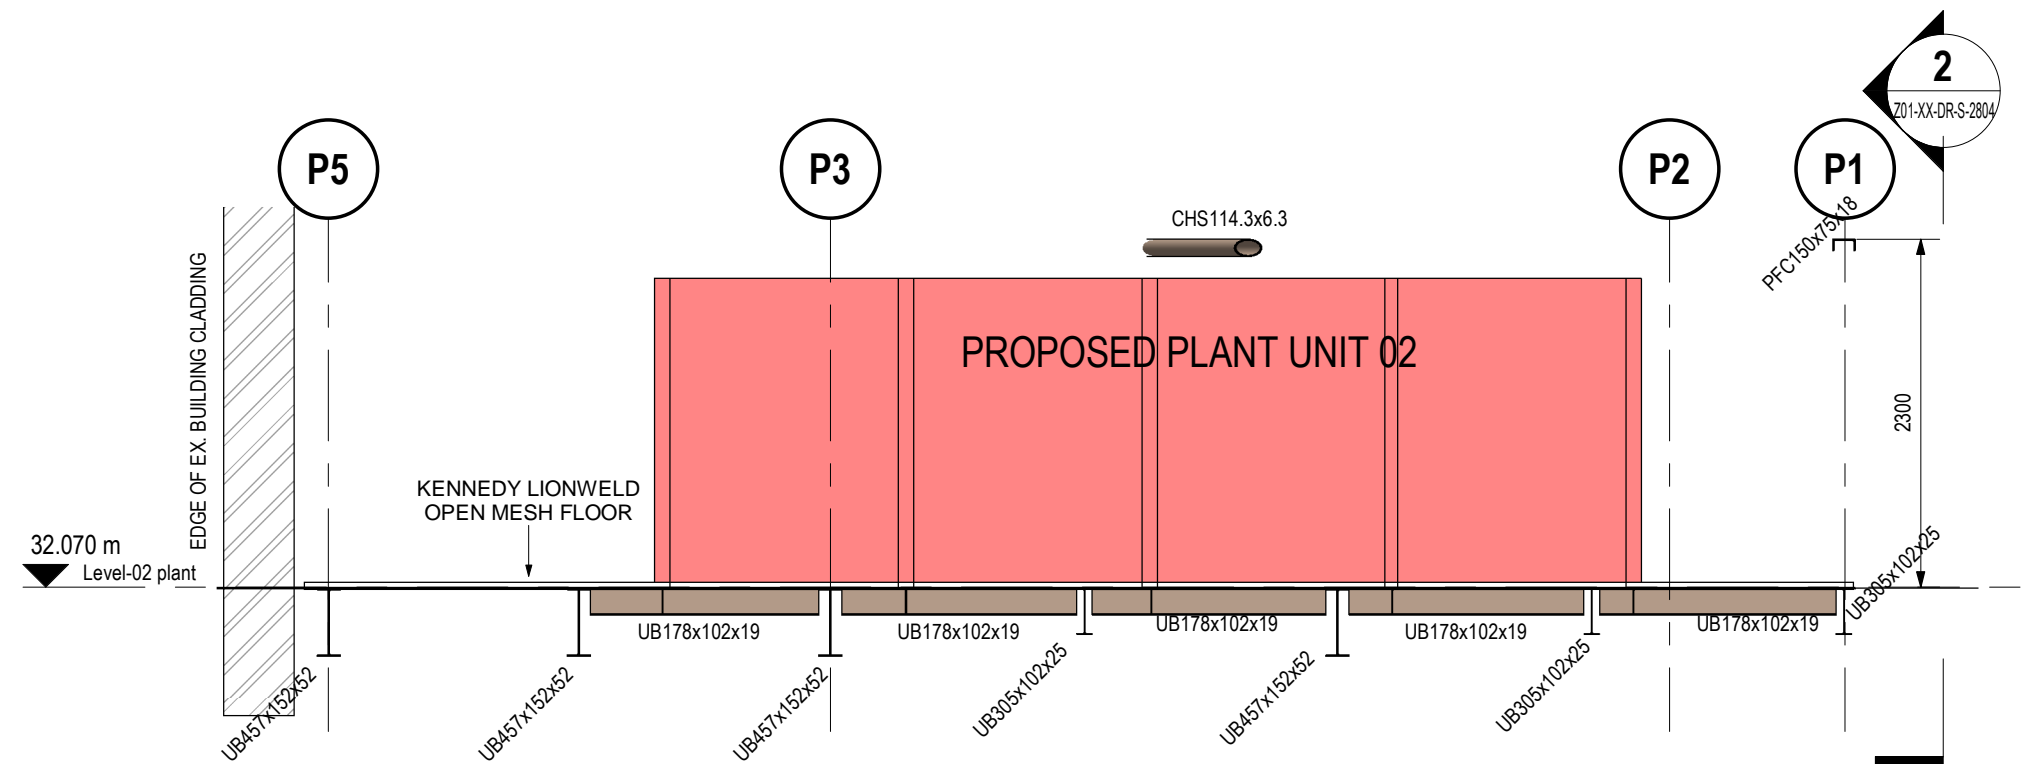

5 SECTION THROUGH GANTRY PLANT 02
1:50

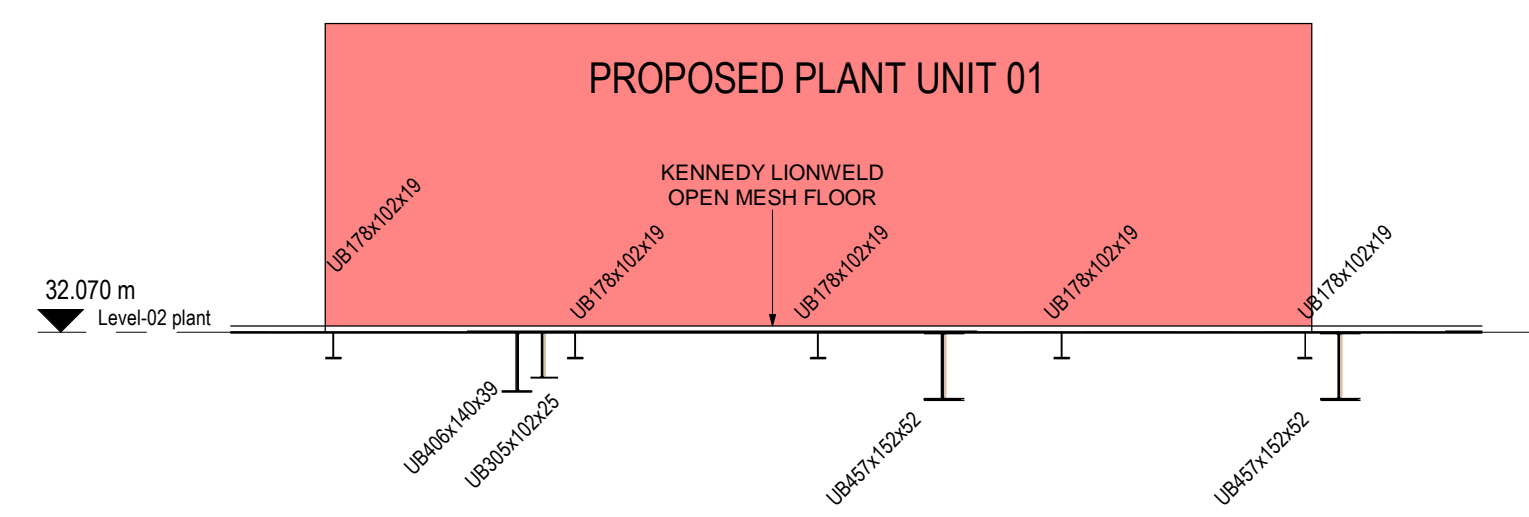

6 SECTION THROUGH GANTRY PLANT 01
1:50

ALL SETTING OUT TO BE CONFIRMED BY M&E AND ARCHITECT PRIOR TO STEELWORK FABRICATION

Rev.	Date	By / Chk'd	Revision Notes
P2	04.07.23	AK/CM	COLUMN ON GRID LINE (PE) RELOCATED / OMITTED TO SUIT DEVELOPERS CARPARK LAYOUT. DECKING FLOORING / STEEL STRUCTURE AROUND (PE-PF) OMITTED TO SUIT DESIGN.
P1	16.06.23	AK/CM	DRAWINGS ISSUED FOR INFORMATION

Client:

GD Partnership Ltd. GDP
Consulting Engineers
The Cart Lodge, Lullingstone Lane, Eynsford, Kent, DA40HJ
Tel: 01322 868622 Fax: 01322 861050
Email: contact@gdteam.co.uk

Project:
**SSL CAMDEN ROAD
CAMDEN, LONDON**

Drawing:
**PLANT FRAME ELEVATION
DETAILS**

Drawing Status:
PRELIMINARY

Scale: 1:50 at A1 GDP Reference 23-021
Drawn: AK Checked: CM Date: 05/02/23

Project No. AS-2127_CODE Rev. P2
Originator Zone Level Type Role Number
GDP - Z01 - XX - DR - S - 2804