



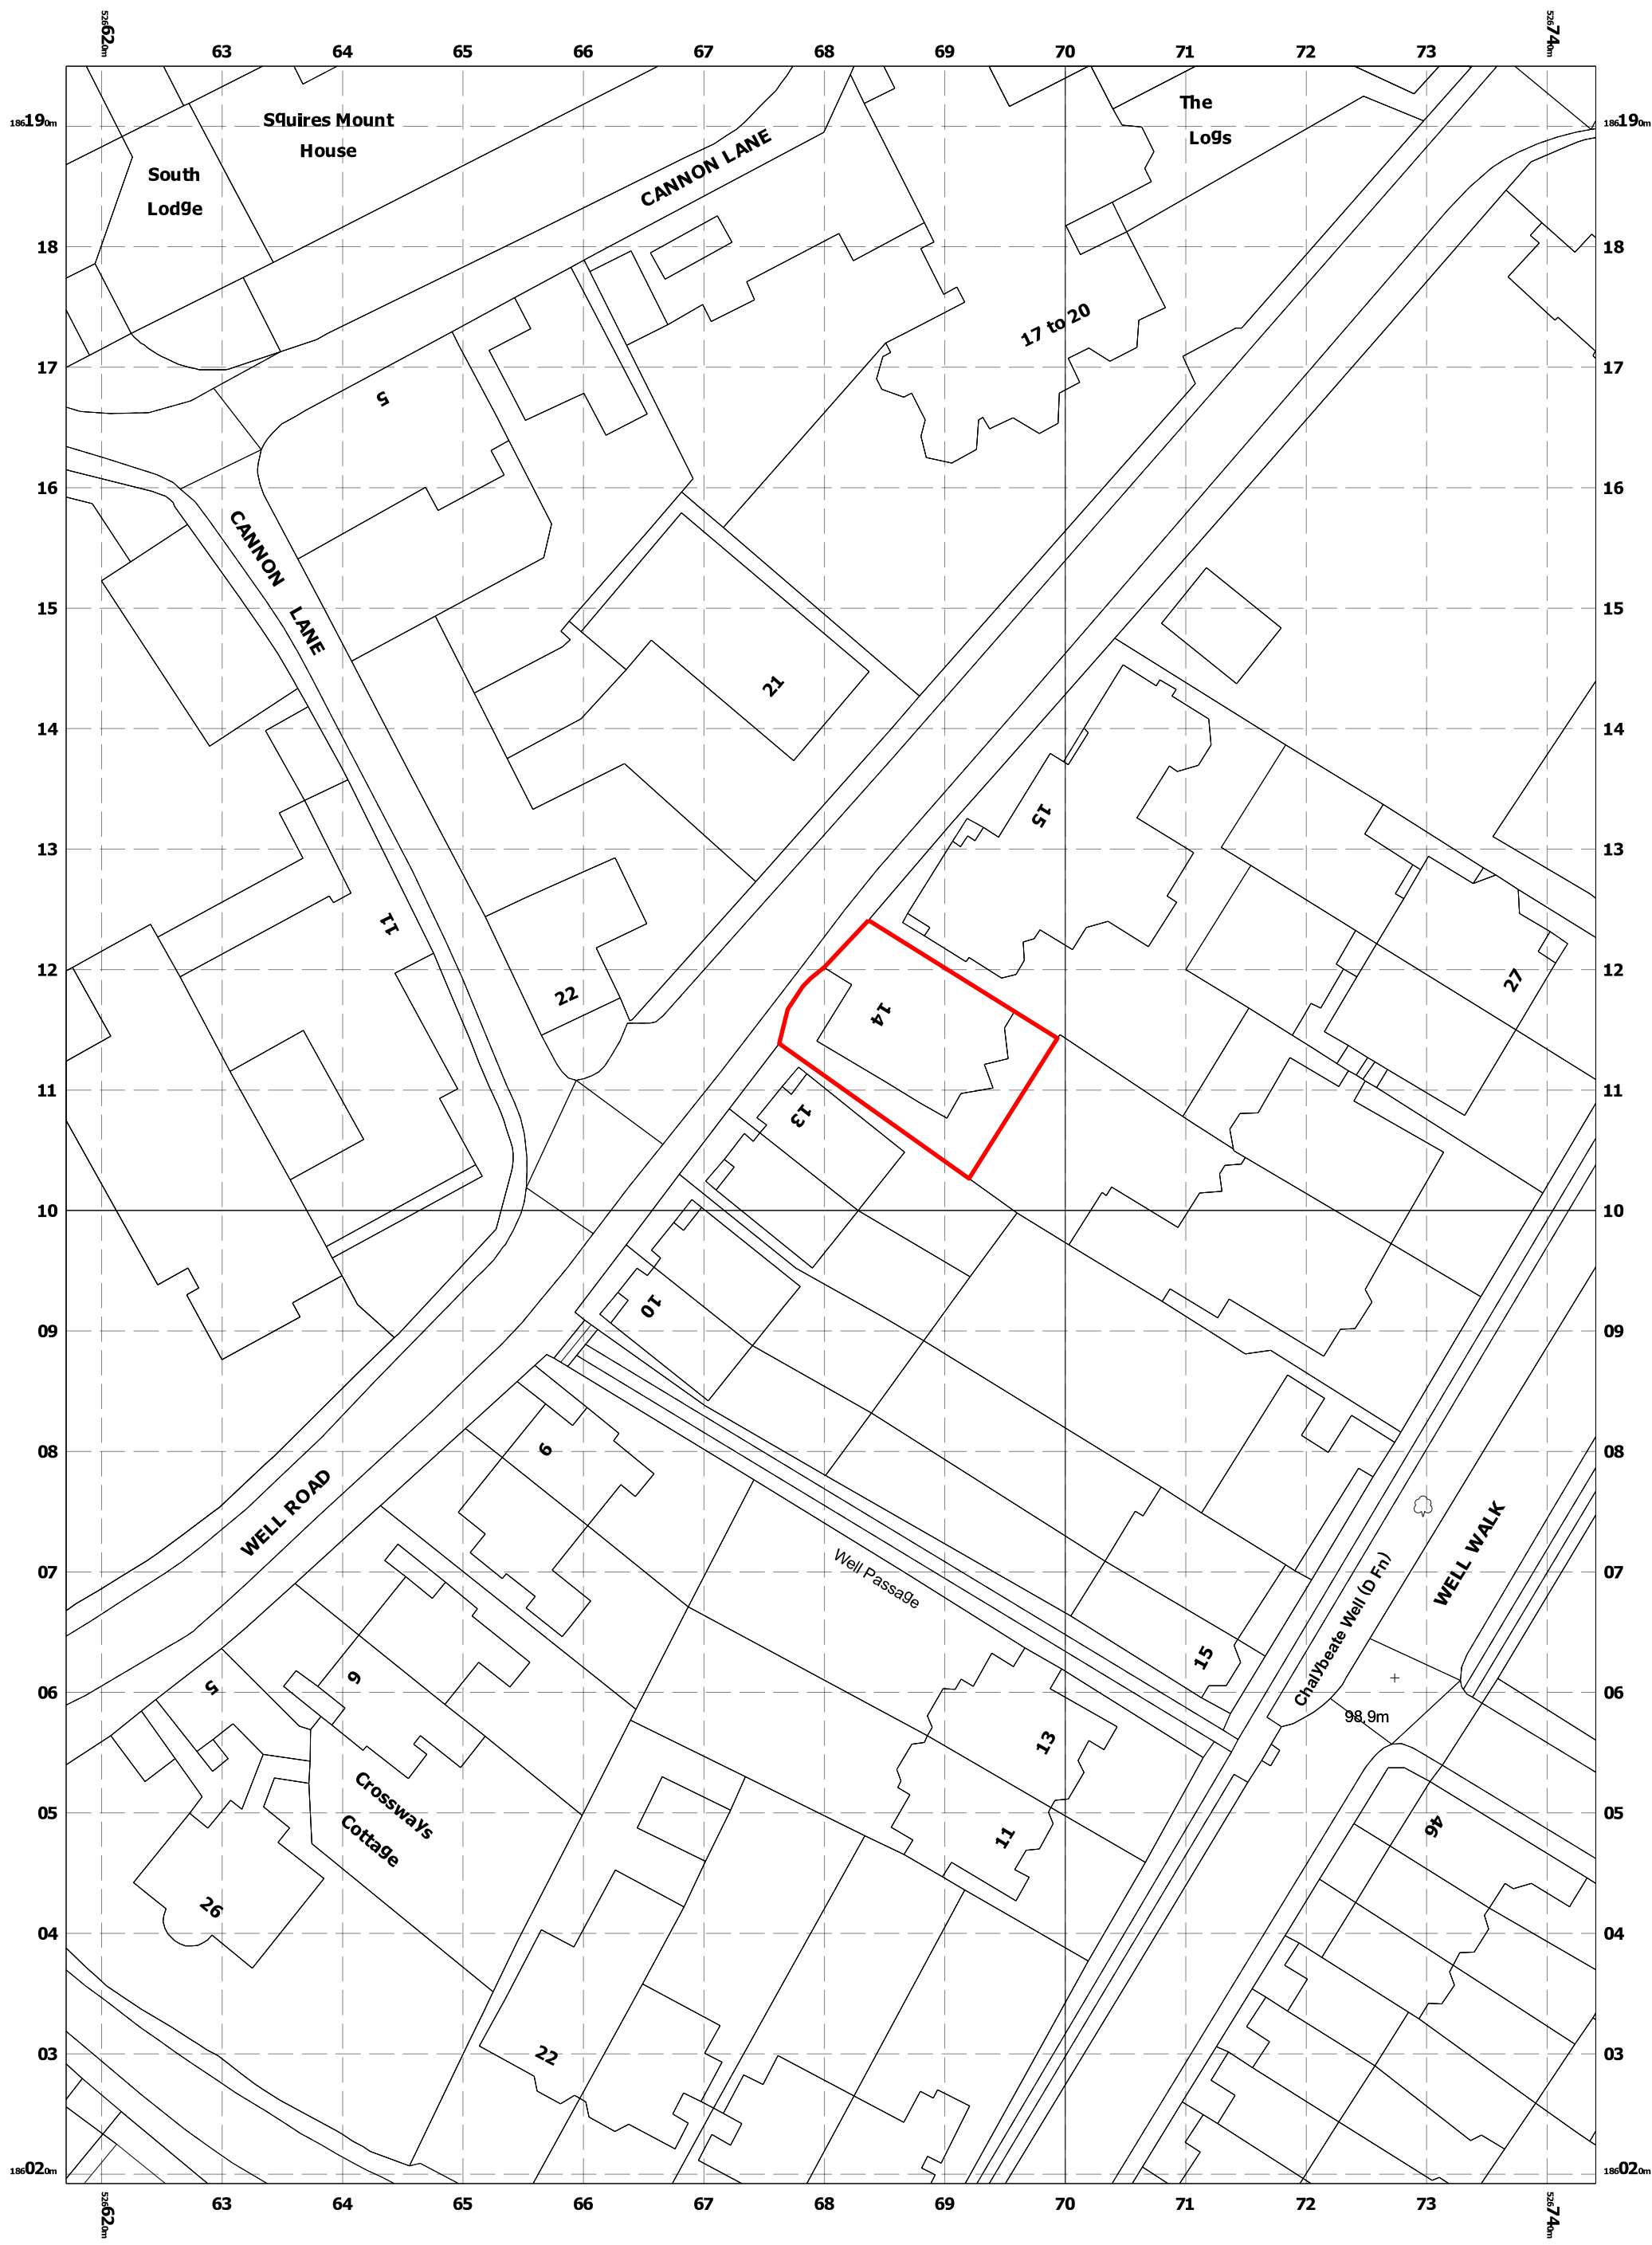

Site Plan
1:500 @ A1

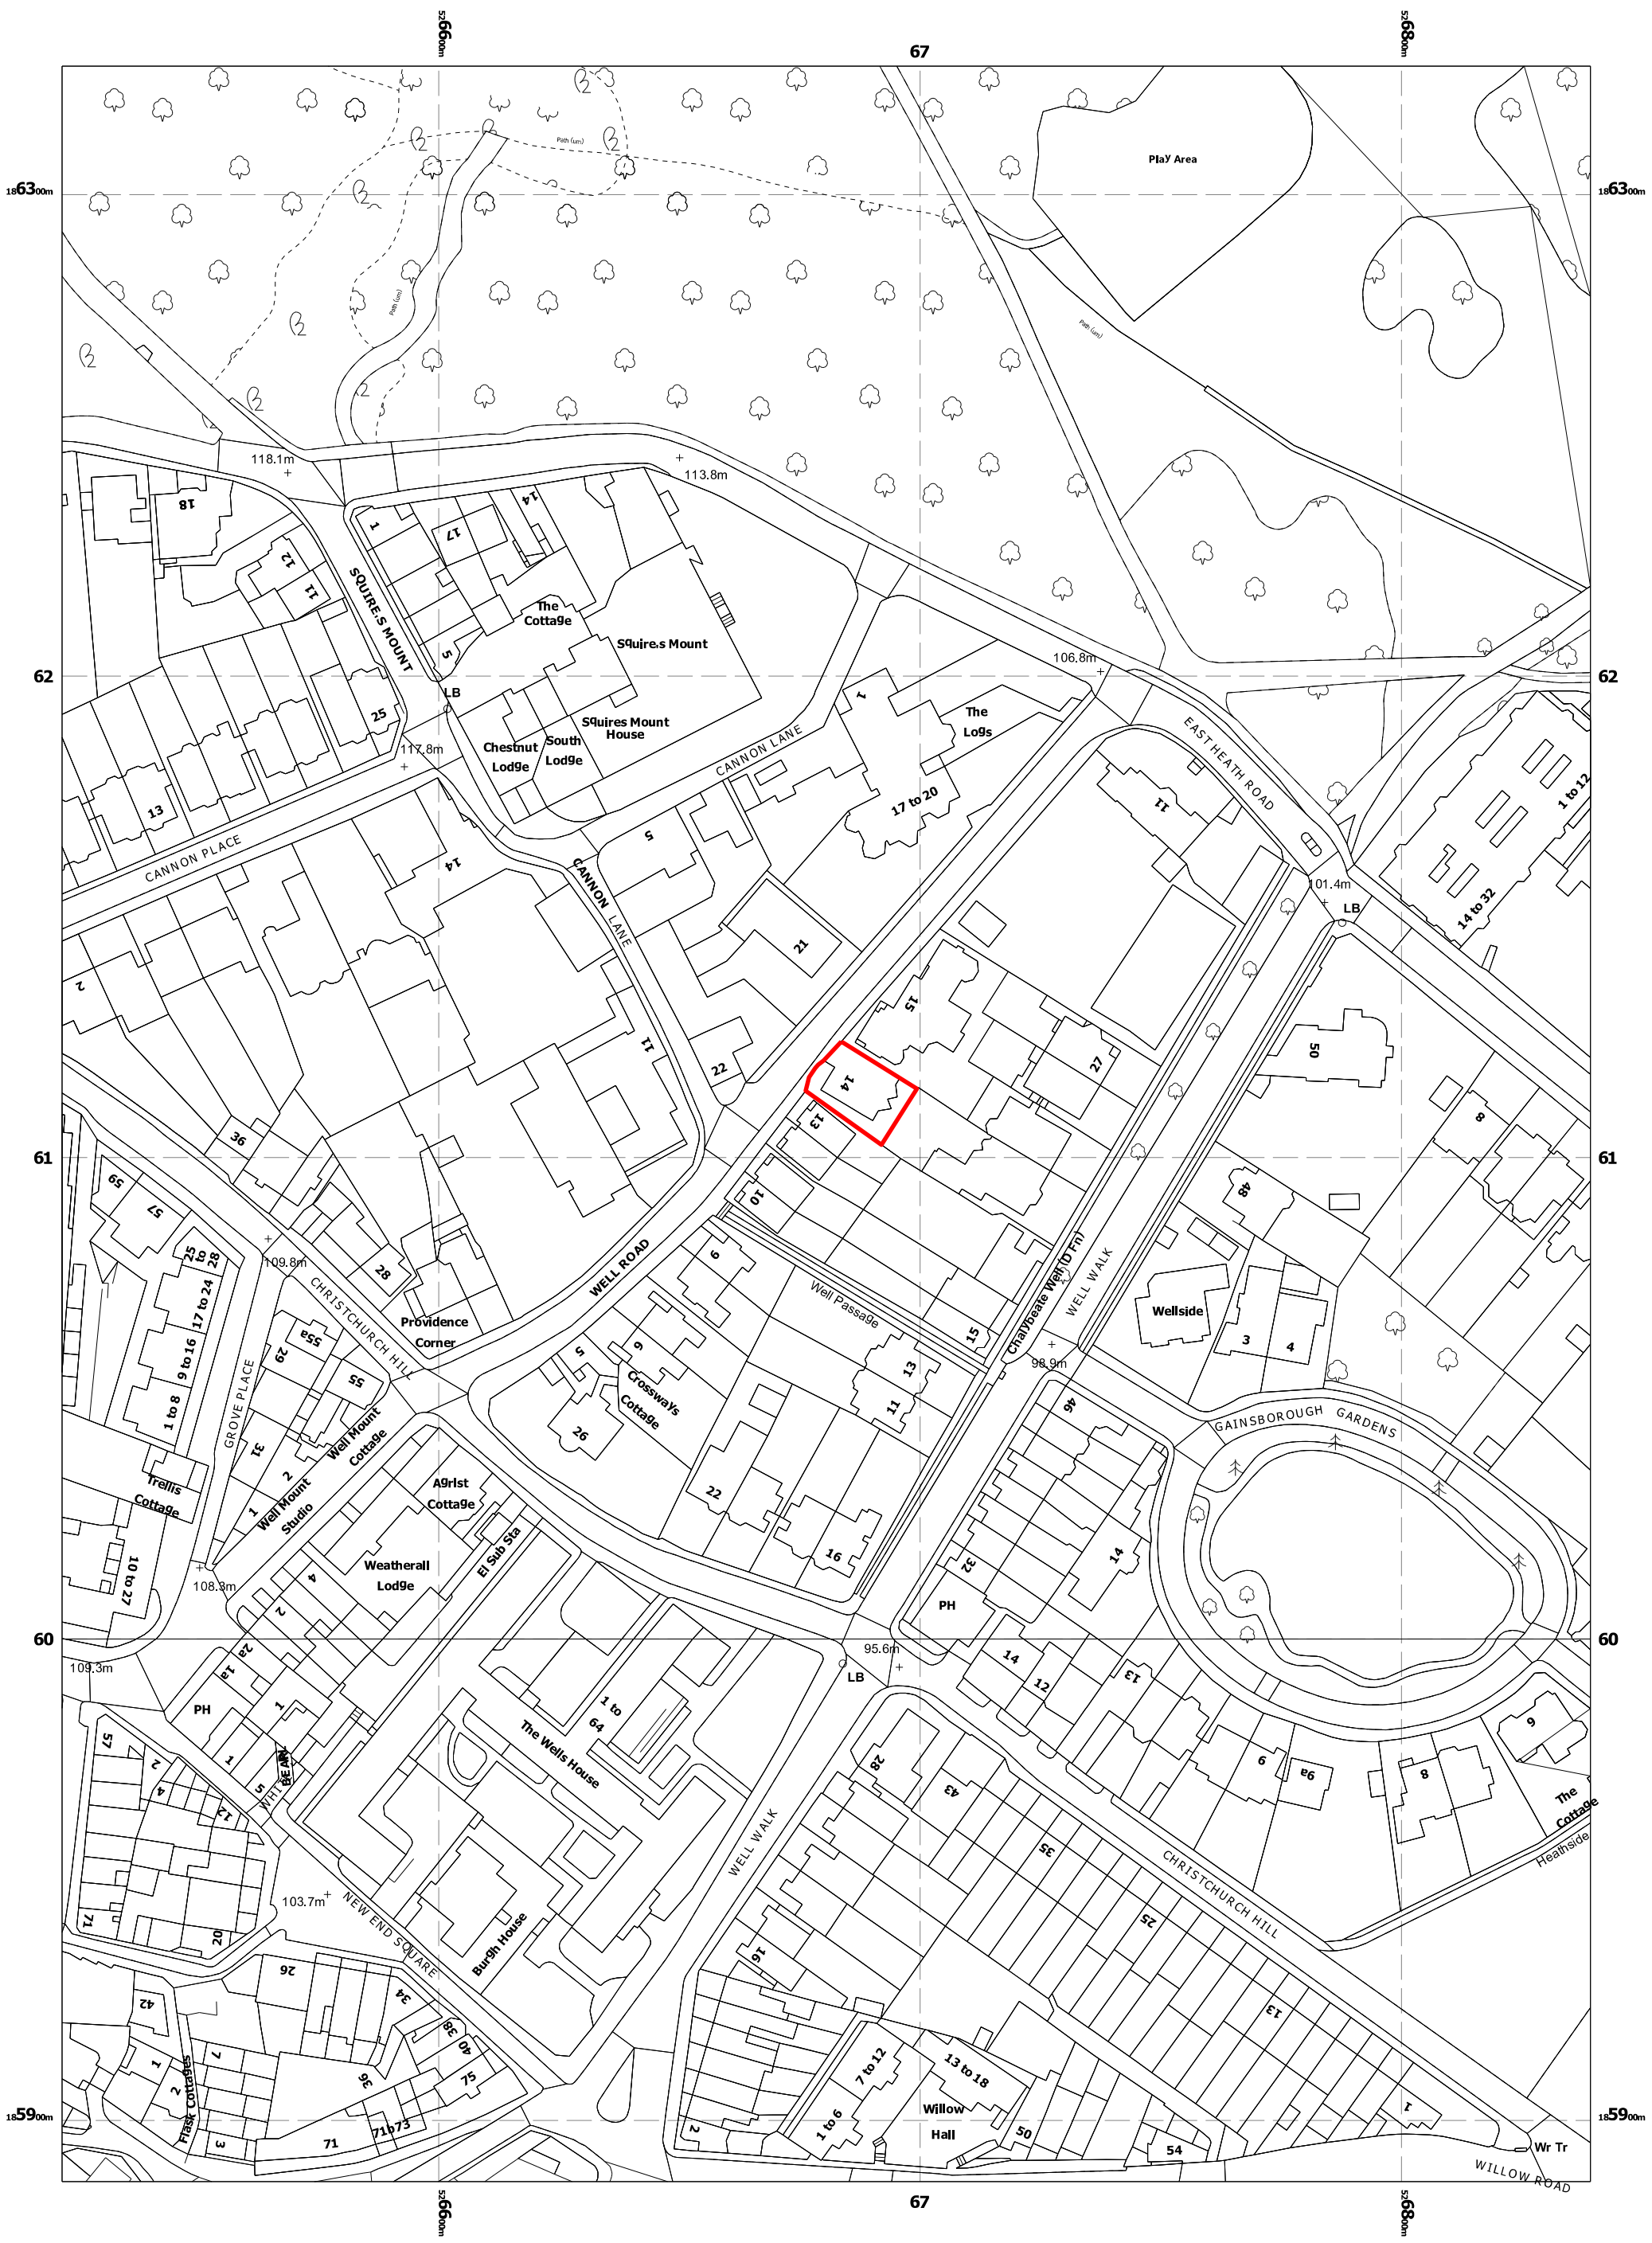

Site Plan
1:1250 @ A1


REVISIONS					
PL	Planning	DP	TH	Camden Council	August 2023
Rev.	Description	Drawn	Check	Issued to	Date Issued

KEY / NOTES	
	Plot Boundary
FOR PLANNING PURPOSES ONLY	


KEY PLAN		PROJECT		PROJECT NO.
		14 Well Road		2202
		CLIENT Bryant and Joan Park		ISSUE PL
		DATE	August 2023	
		SCALE/ FORMAT	1:500, 1:1250	
		DRAWING NAME	Existing Site Plan	
		DRAWING NO	2202_X_10_01	

TH
29 Wadeson Street,
London
E2 9DR
United Kingdom

SS

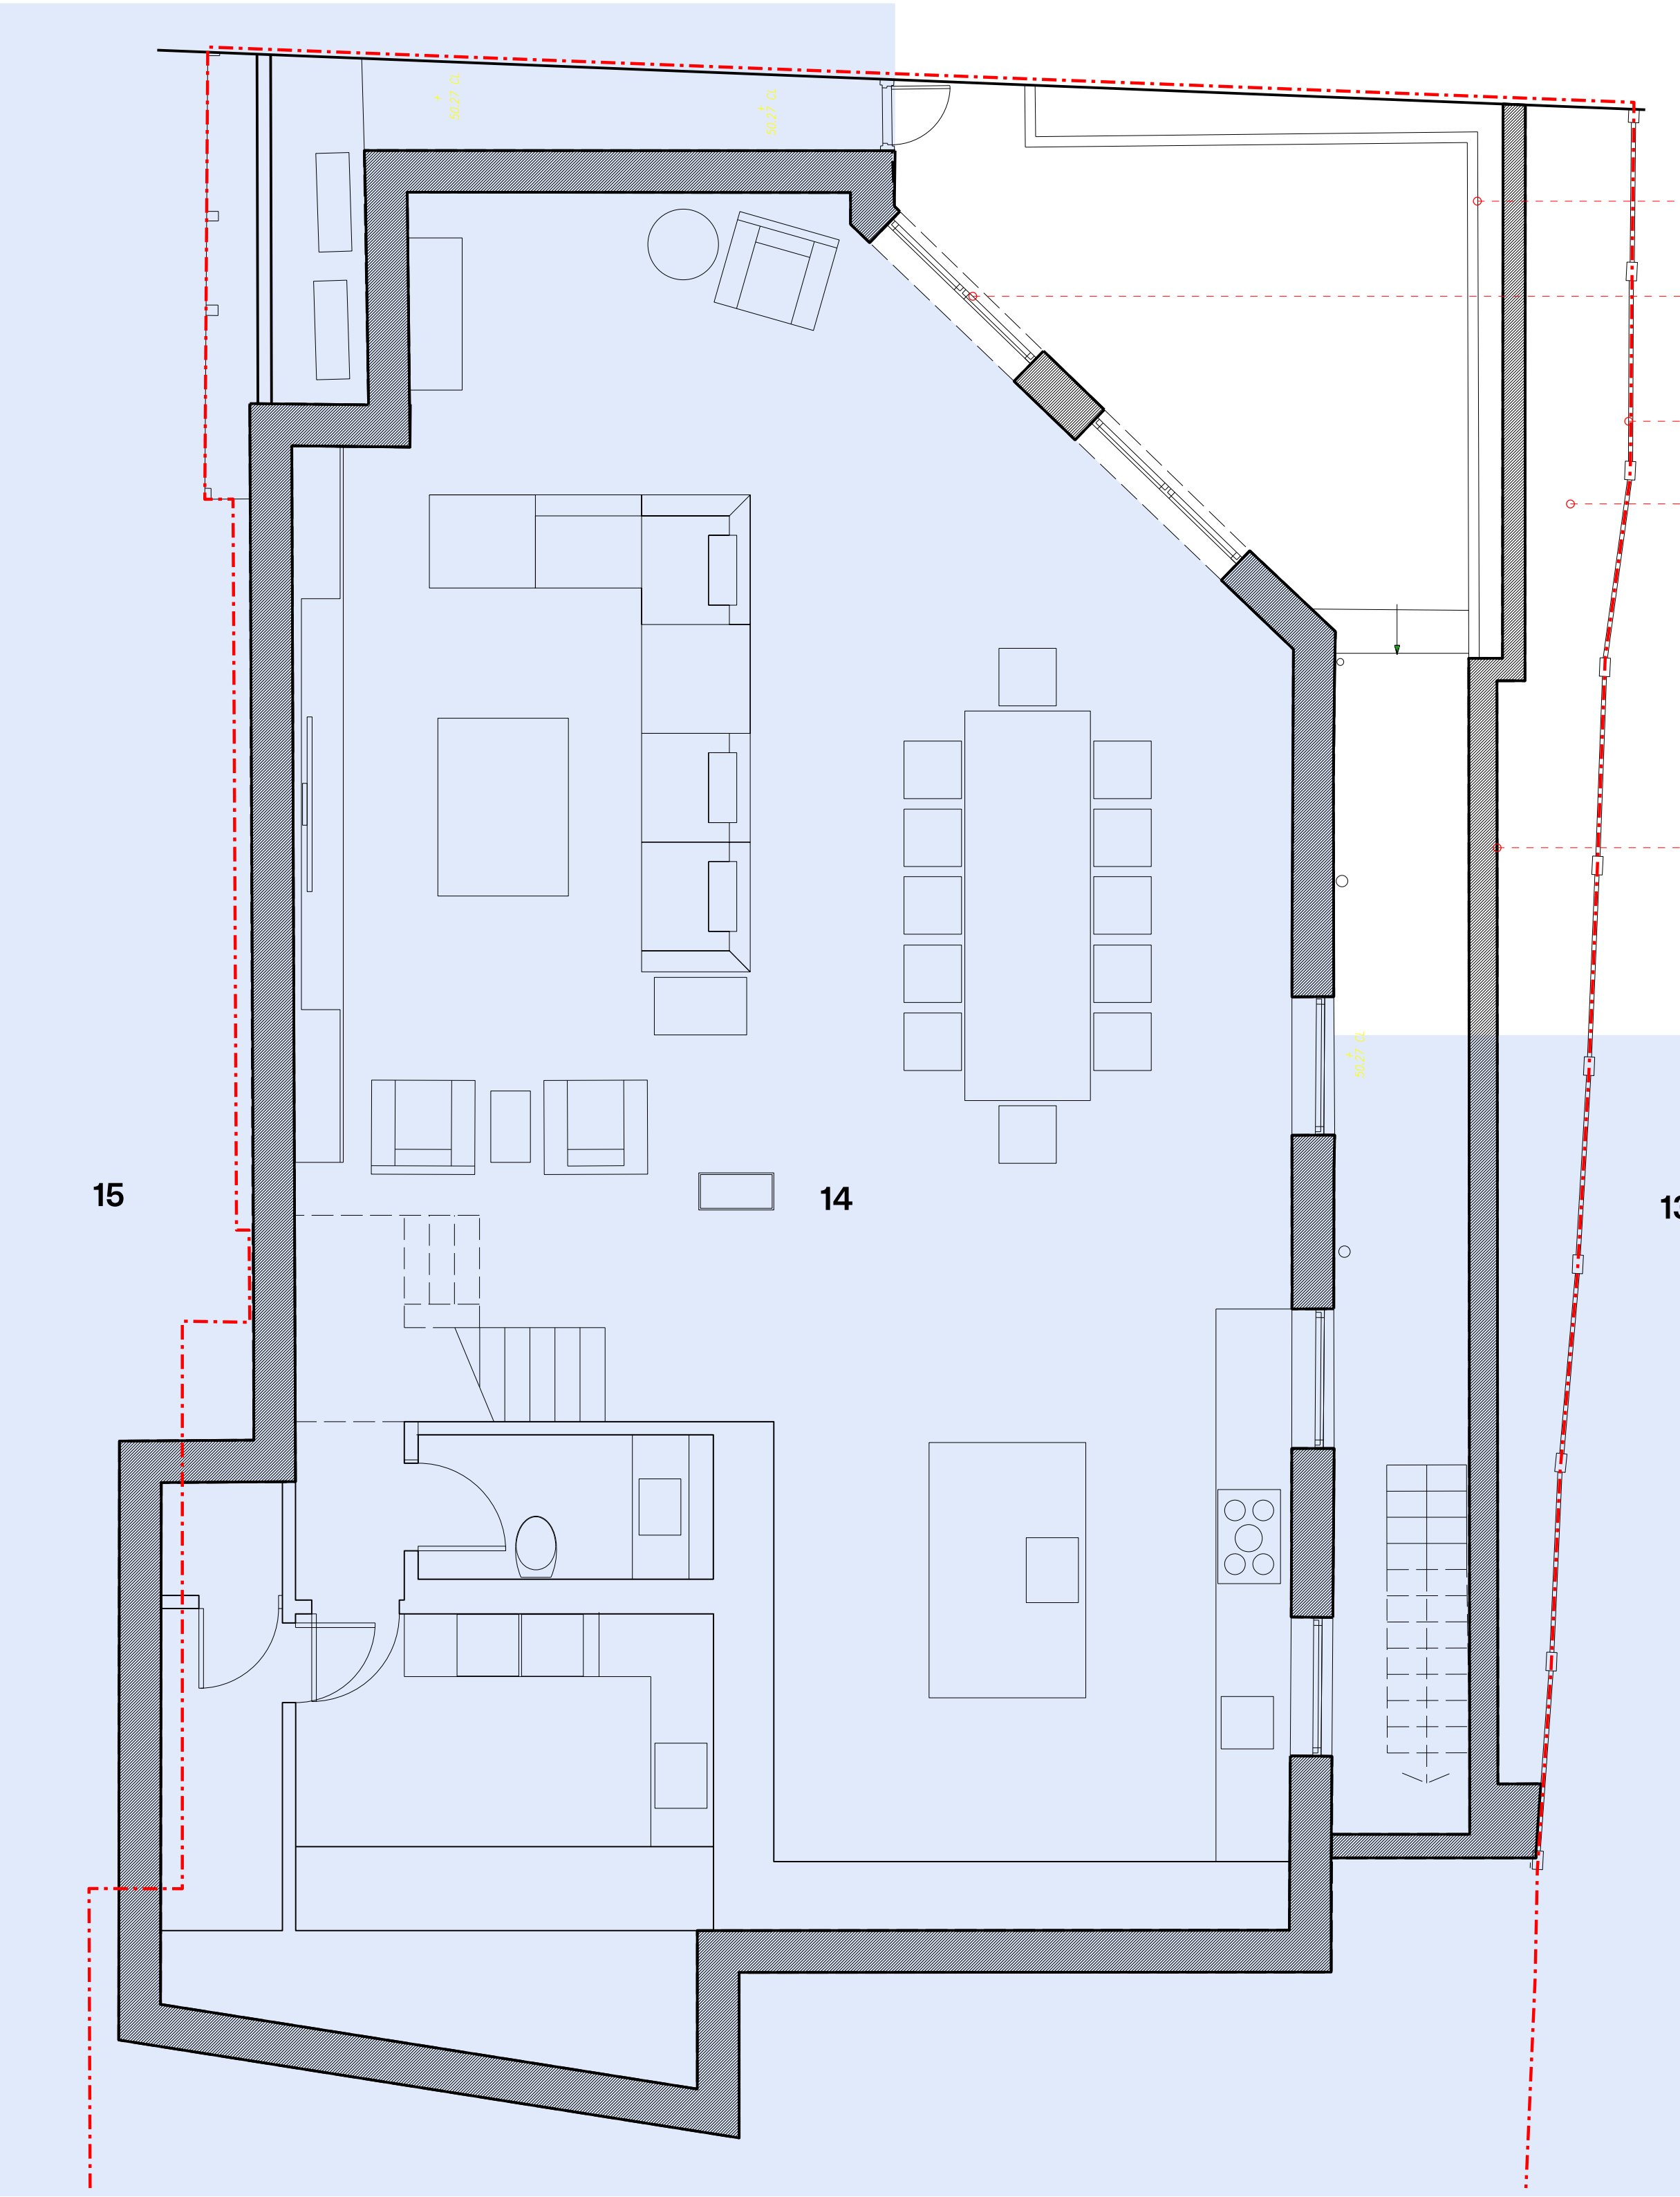

- Existing Low Level Brick Planter
- Existing French Doors
- Existing Timber Fence
- High level planting
- Existing Retaining Wall in render finish

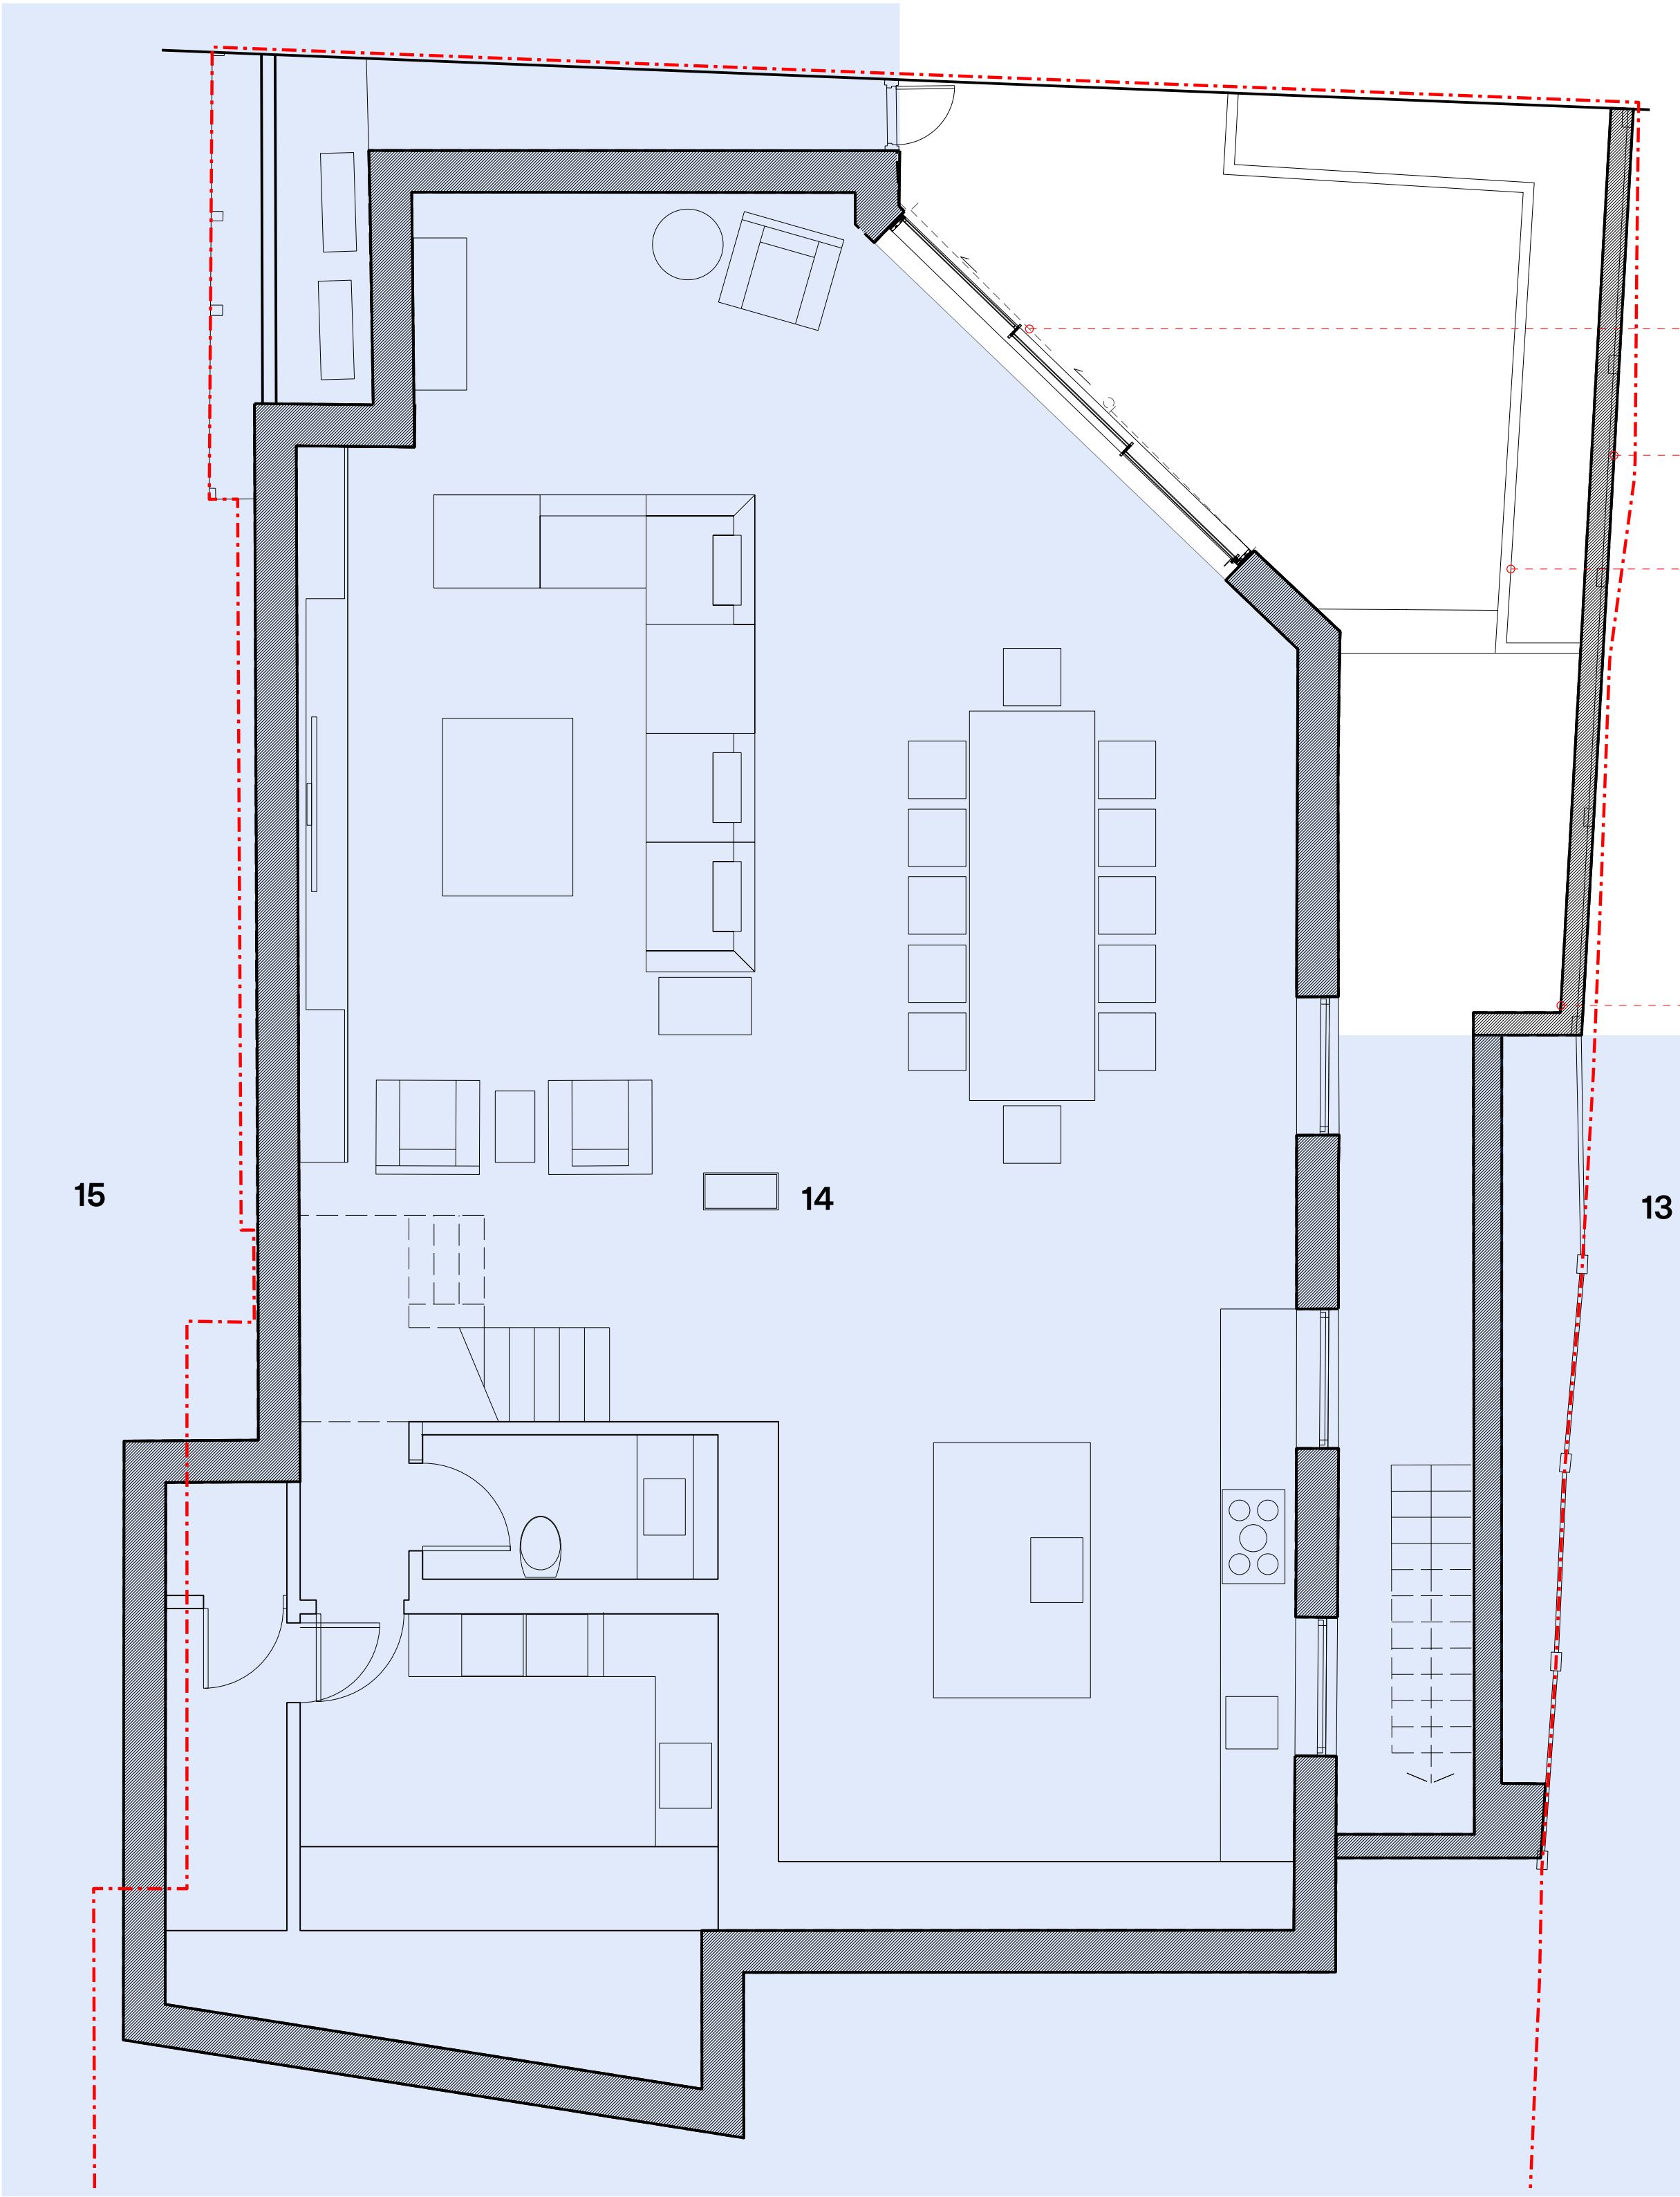

- Proposed Sliding Doors
- Proposed Timber Fence
- Proposed low level planter in stone tile finish
- Proposed Alteration to retaining wall. Stone tile finish to match low level planter.

Existing Plan -01


Scale 1:50 @ A1 / 1:100 @ A3

Proposed Plan -01

Scale 1:50 @ A1 / 1:100 @ A3

REVISIONS					
PL	Planning	DP	TH	Camden Council	August 2023
Rev.	Description	Drawn	Check	Issued to	Date Issued

KEY / NOTES

  Not in scope



 Plot Boundary

FOR PLANNING PURPOSES ONLY

KEY PLAN		PROJECT		PROJECT NO.
		14 Well Road		2202
		CLIENT Bryant and Joan Park		ISSUE PL
		DATE	August 2023	
		SCALE/ FORMAT	1:50 @ A1 / 1:100 @ A3	
		DRAWING NAME	Existing and Proposed Plan -01	
		DRAWING NO	2202_P_20_-01	

TH
29 Wadeson Street,
London
E2 9DR
United Kingdom

SS

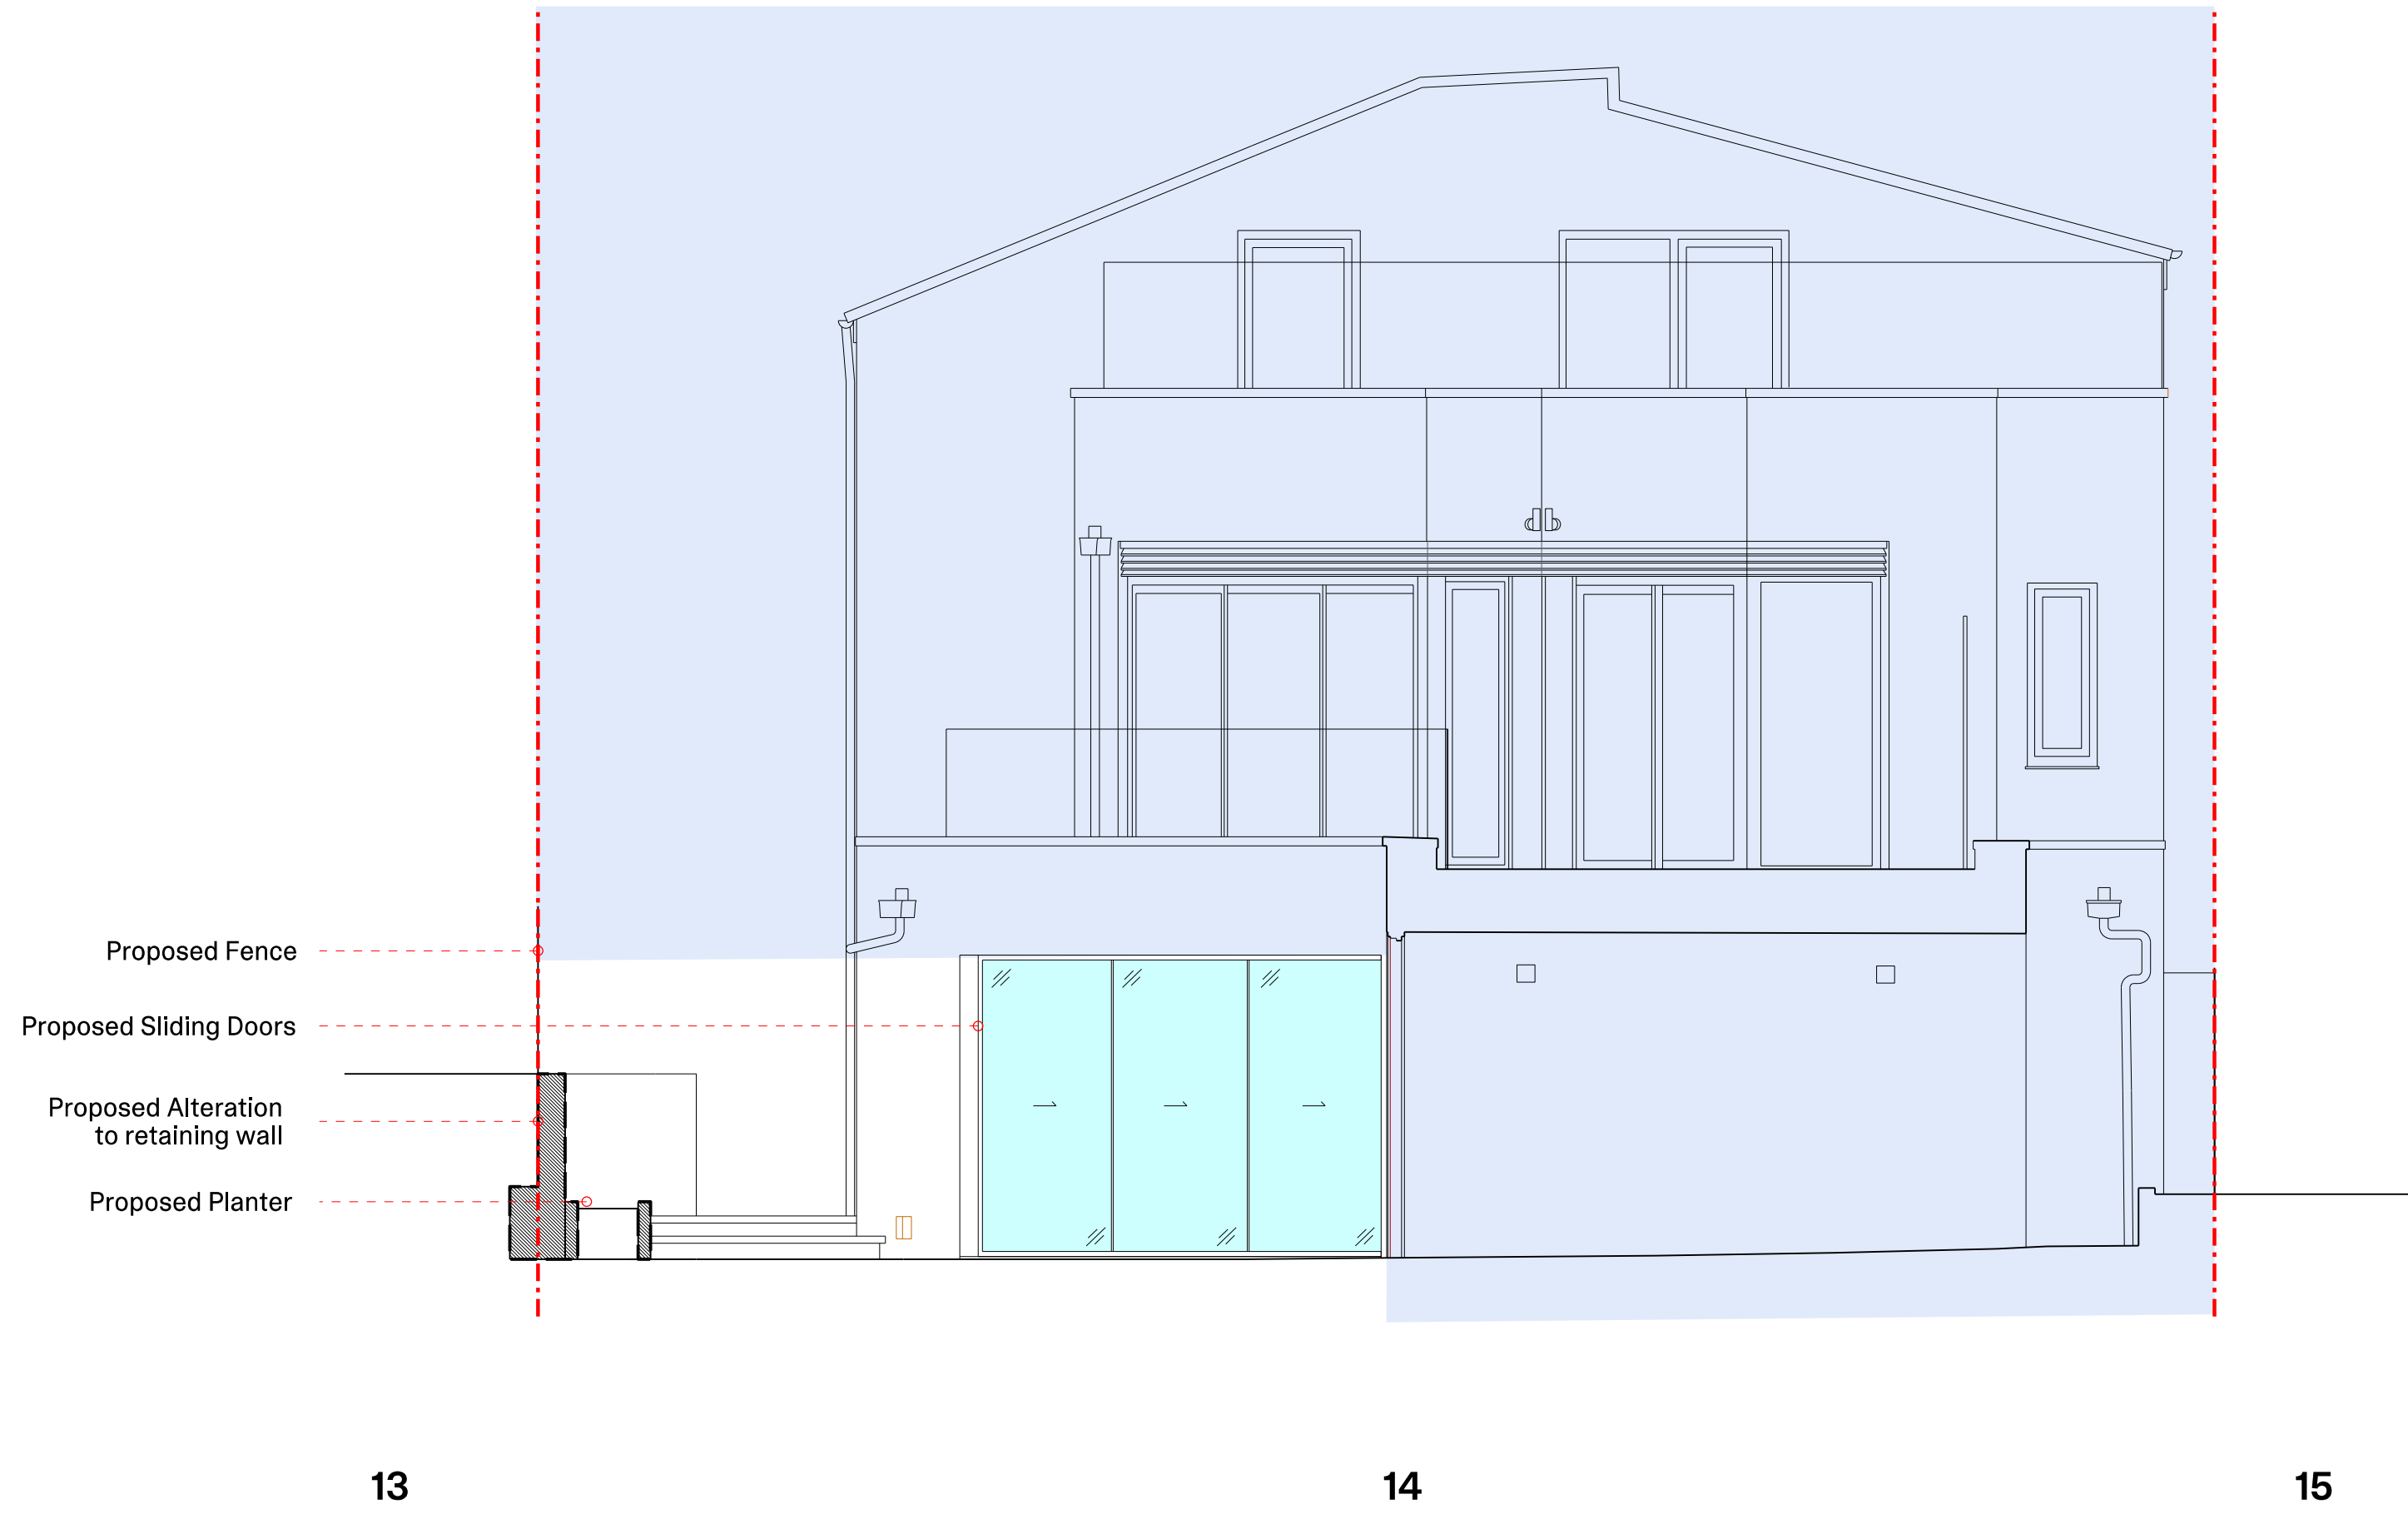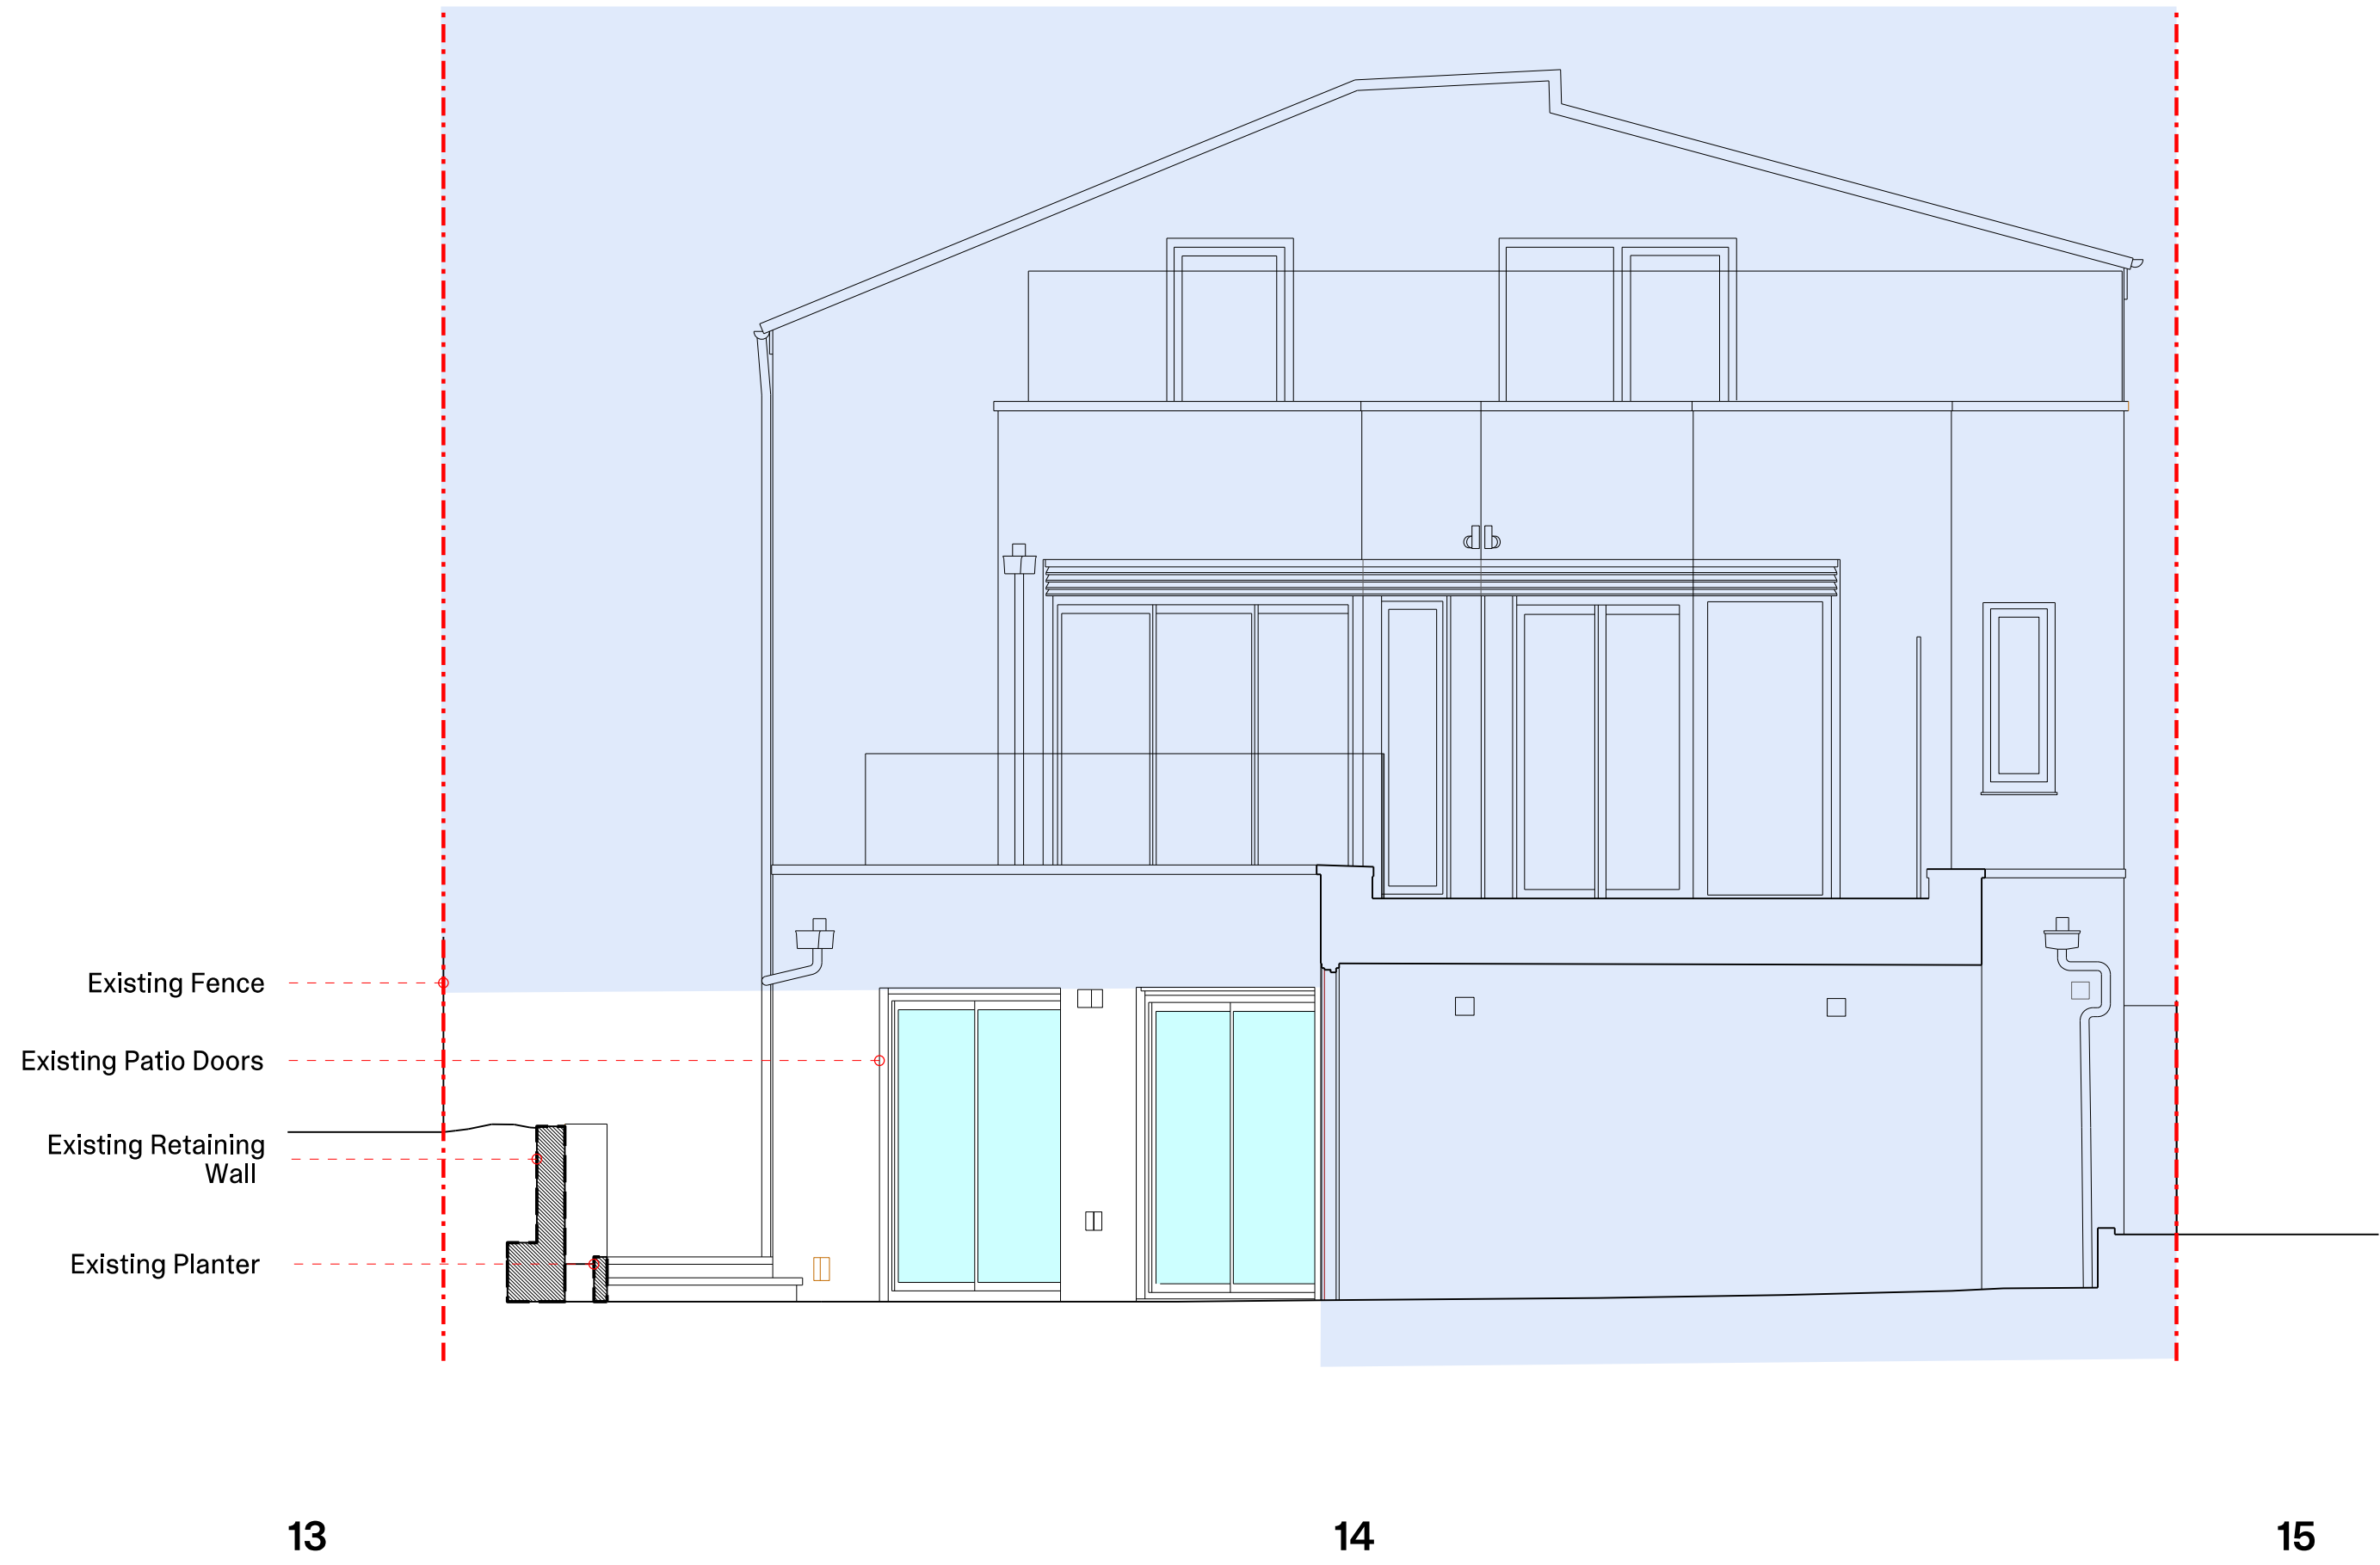

Existing Rear Elevation
Scale 1:50 @ A1 / 1:100 @ A3

Proposed Rear Elevation
Scale 1:50 @ A1 / 1:100 @ A3

REVISIONS						KEY / NOTES		KEY PLAN			PROJECT		PROJECT NO.		
											14 Well Road		2202		
						 Plot Boundary				CLIENT		Bryant and Joan Park			
										DATE		August 2023		ISSUE	
PL Planning															



Existing Side Elevation
Scale 1:50 @ A1 / 1:100 @ A3



Proposed Side Elevation
Scale 1:50 @ A1 / 1:100 @ A3

REVISIONS					
PL	Planning	DP	TH	Camden Council	August 2023
Rev.	Description	Drawn	Check	Issued to	Date Issued


KEY / NOTES

0.5 m1 m

Not in scope

Plot Boundary

FOR PLANNING PURPOSES ONLY

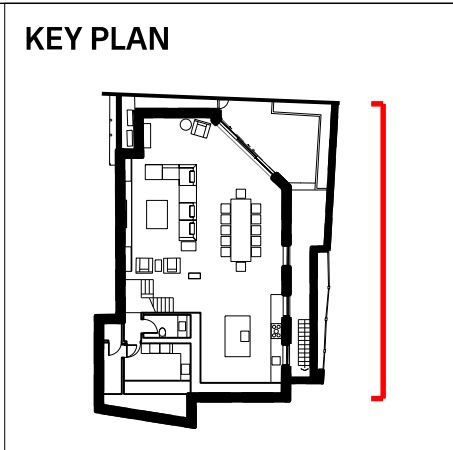

		PROJECT 14 Well Road		PROJECT NO. 2202
TH	SS	CLIENT Bryant and Joan Park		
		DATE	August 2023	ISSUE
		SCALE/ FORMAT	1:50 @ A1 / 1:100 @ A3	PL
		DRAWING NAME	Existing and Proposed Side Elevations	
29 Wadeson Street, London E2 9DR United Kingdom		DRAWING NO	2202_P_40_02	