



NOTE: Existing drawings based on survey by others.

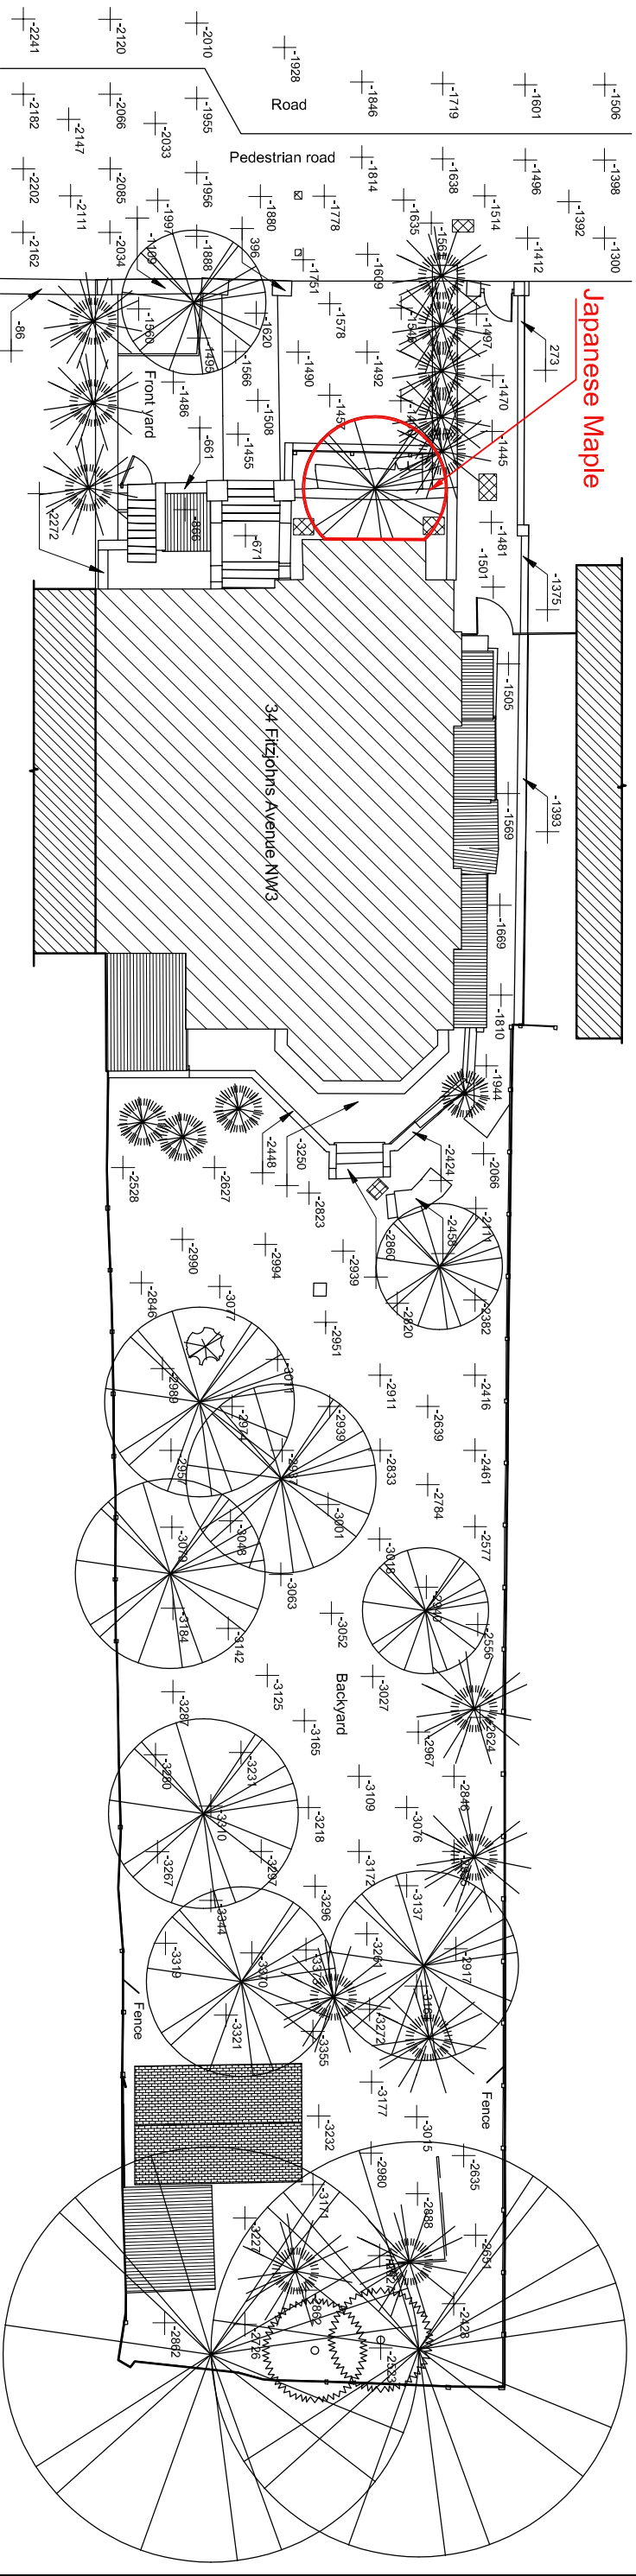

Existing Site Plan

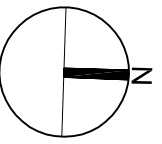

REV
A - 07.08.2023

Scale: 1:200 @ A3
Landscape
Date: 17.07.2023
Drawn: AU

Job
34 Fitzjohns Avenue
London, NW3 5NB

Drawing No.
05/1134/PRELIM/114_A.

FARROW SILVERTON
CHARTERED ARCHITECTS & DESIGN CONSULTANTS

6 HALE LANE MILL HILL
LONDON NW7 3NX
tel: 020-8906 8502 fax: 020-8906 8503
e-mail: office@farsil.com