



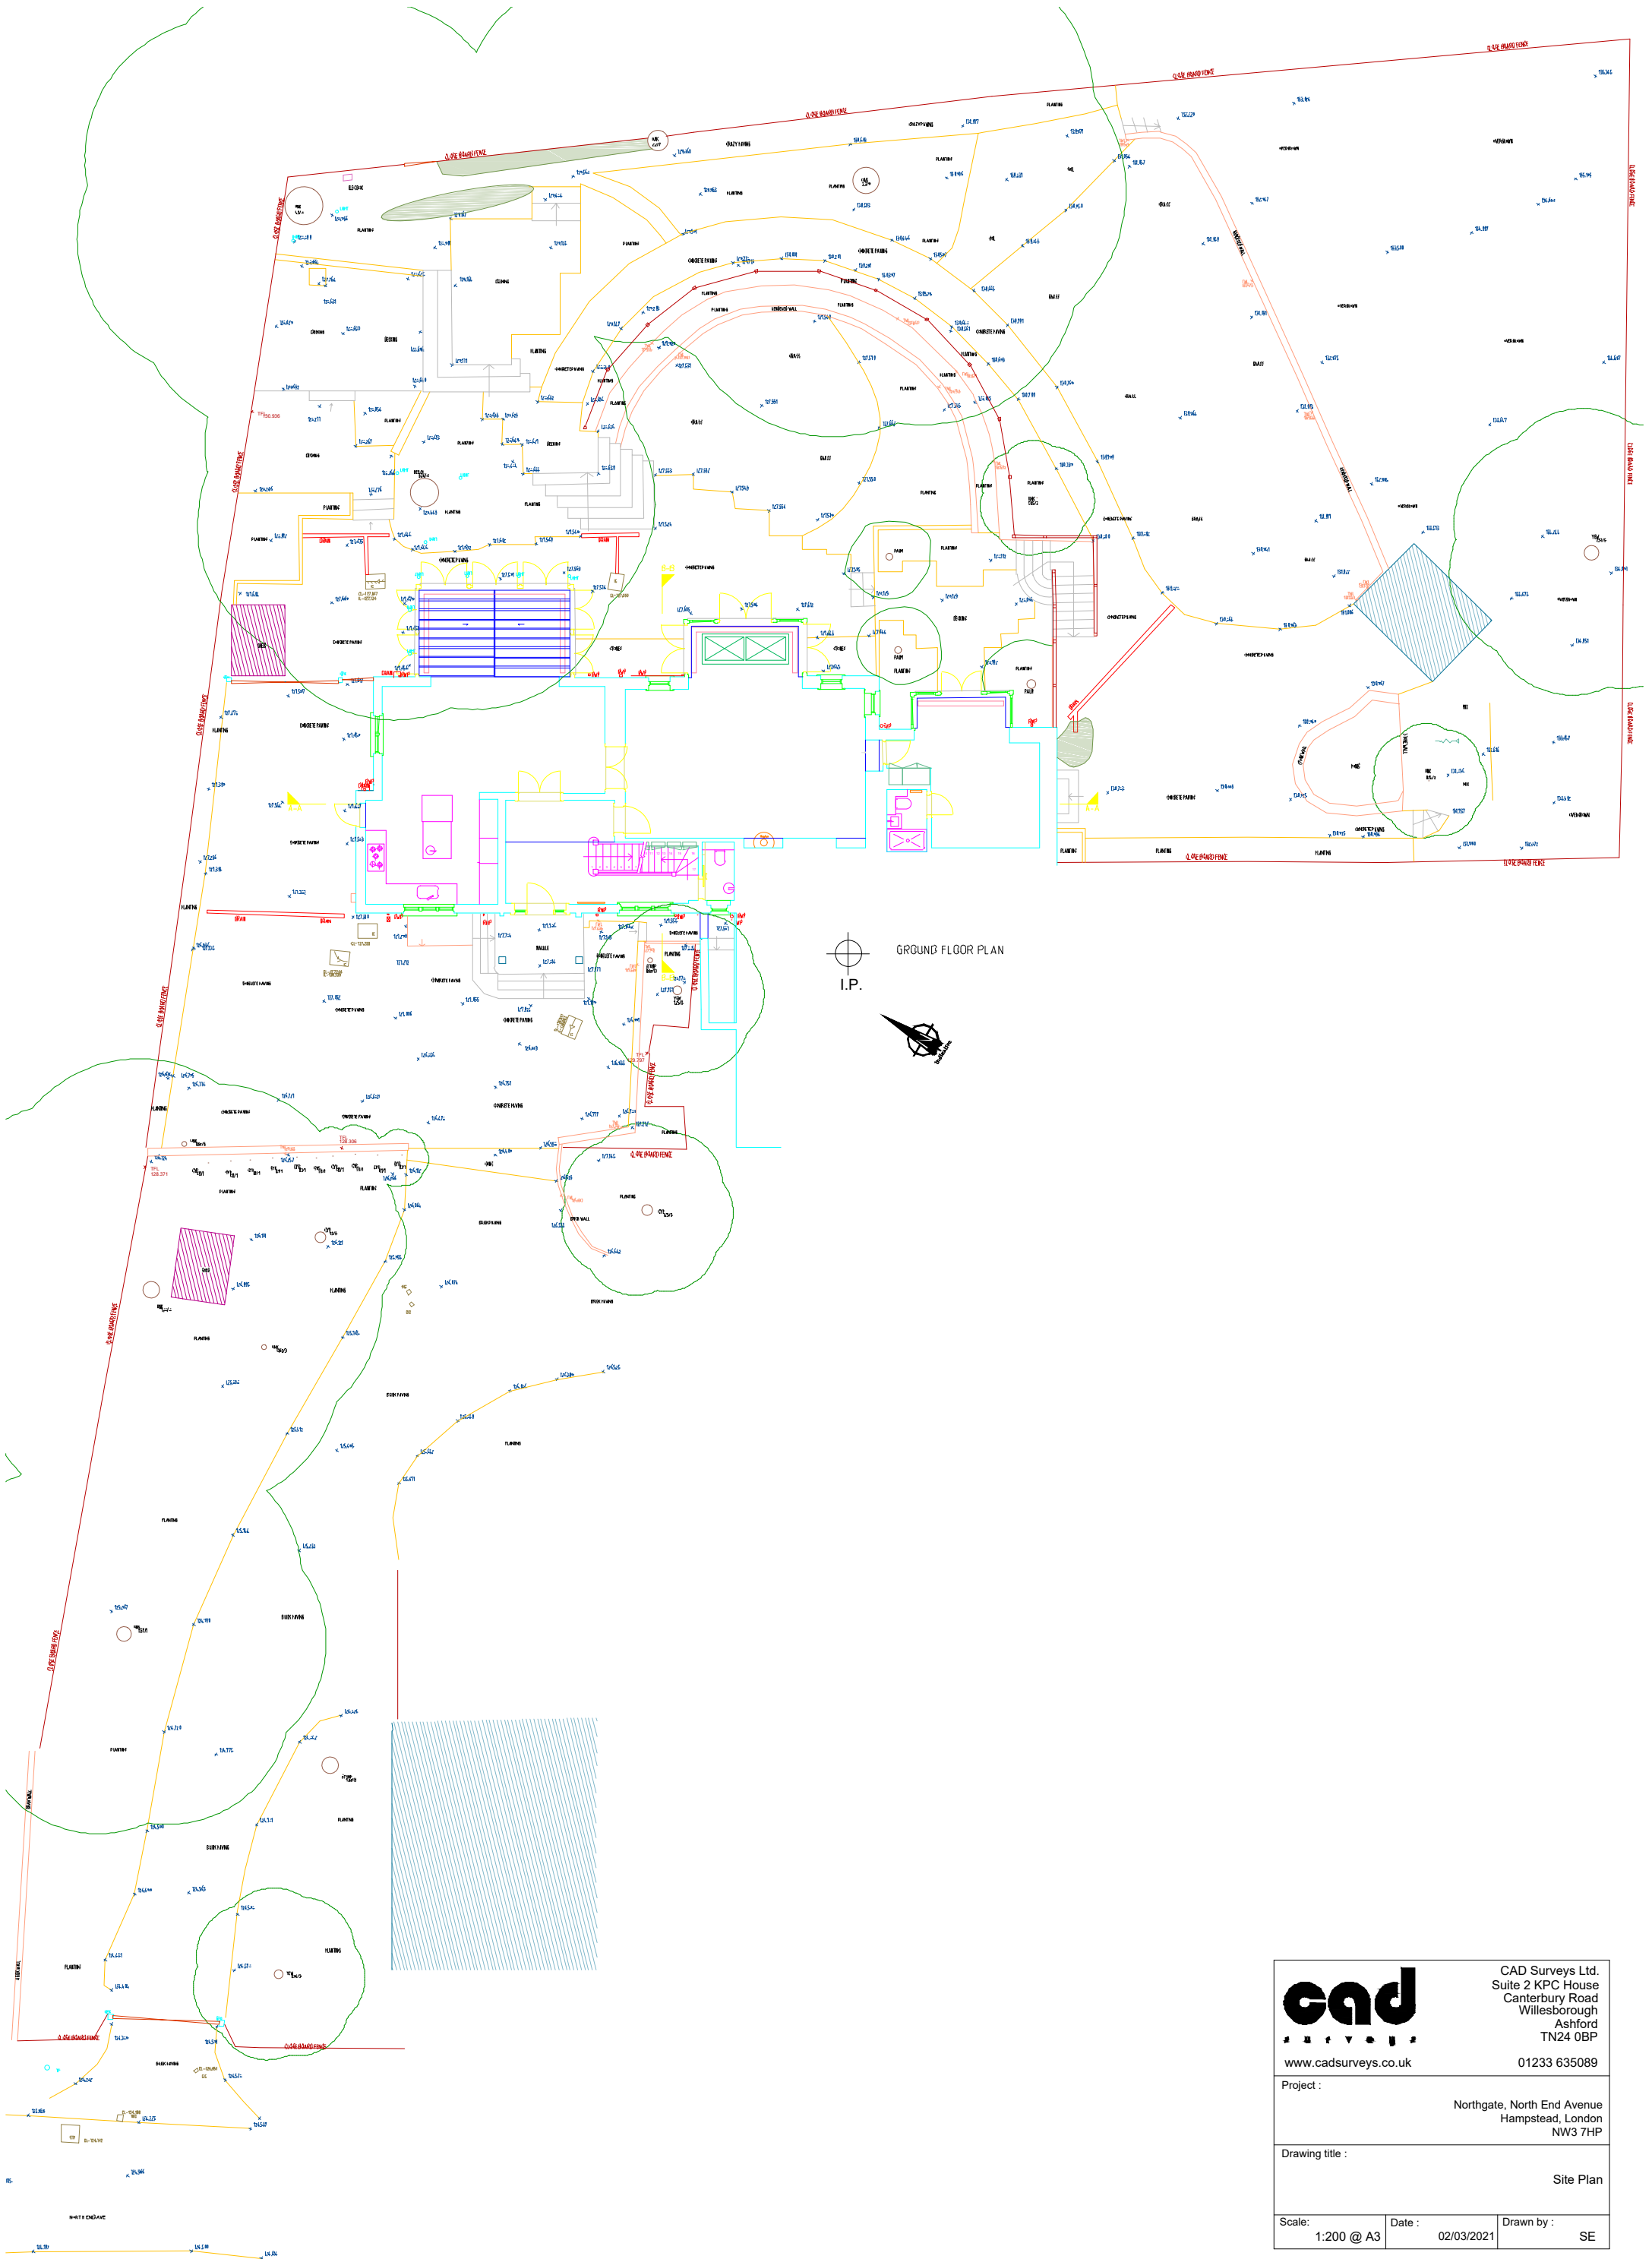



 www.cadsurveys.co.uk			CAD Surveys Ltd. Suite 2 KPC House Canterbury Road Willesborough Ashford TN24 0BP 01233 635089		
Project :			Northgate, North End Avenue Hampstead, London NW3 7HP		
Drawing title :			Site Plan		
Scale:	Date :	Drawn by :			
1:200 @ A3	02/03/2021	SE			

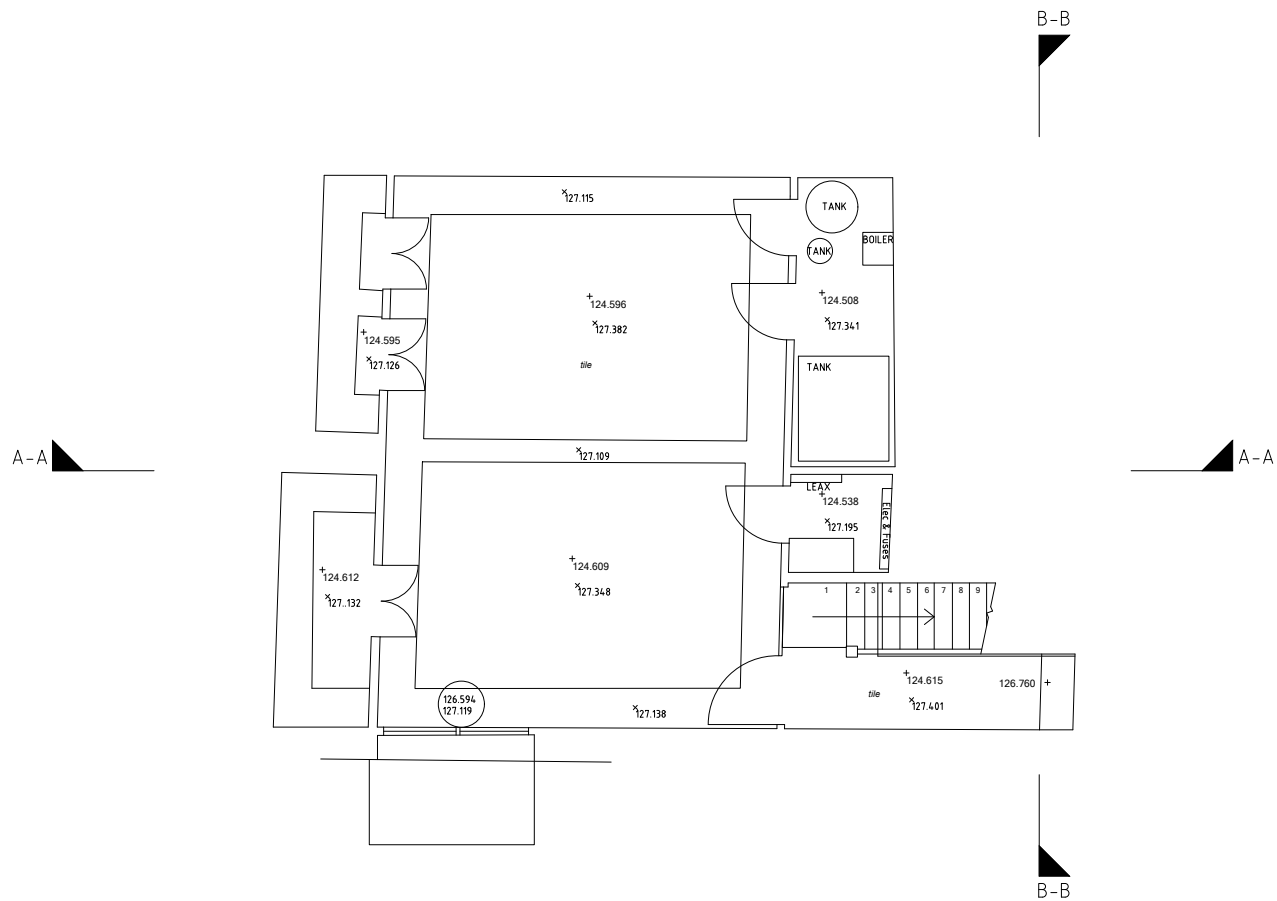

BASEMENT PLAN



cad www.cadsurveys.co.uk		CAD Surveys Ltd. Suite 2 KPC House Canterbury Road Willesborough Ashford TN24 0BP 01233 635089	
Project :		Northgate, North End Avenue Hampstead, London NW3 7HP	
Drawing title :		Basement Plan	
Scale: 1:100 @ A4	Date: 02/03/2021	Drawn by:	SE

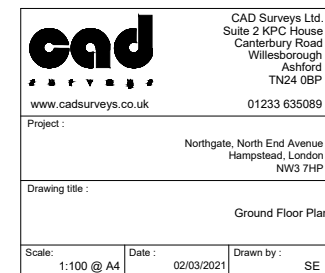

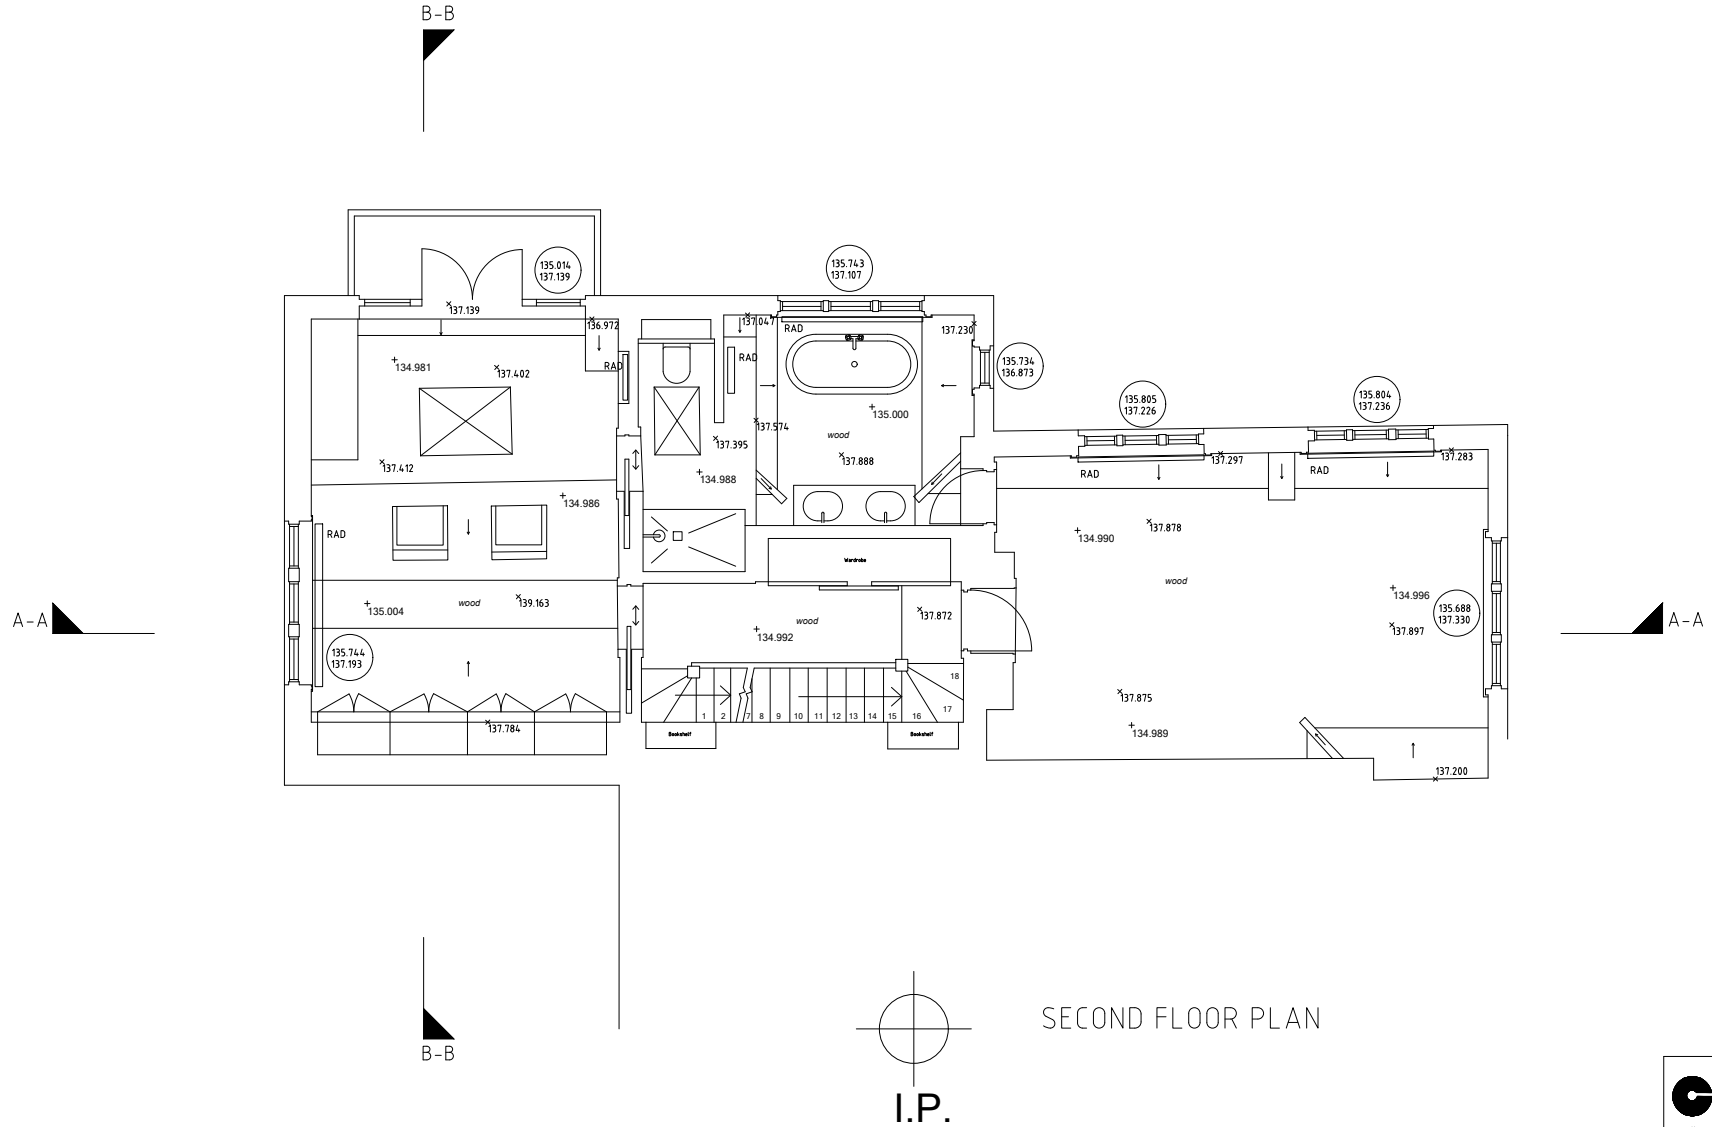

SECOND FLOOR PLAN

		CAD Surveys Ltd. Suite 2 KPC House Canterbury Road Willesborough Ashford TN24 0BP	
www.cadsurveys.co.uk		01233 635089	
Project :			
Northgate, North End Avenue Hampstead, London NW3 7HP			
Drawing title :			
Second Floor Plan			
Scale:	1:100 @ A4	Date :	02/03/2021
		Drawn by :	SE

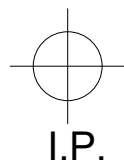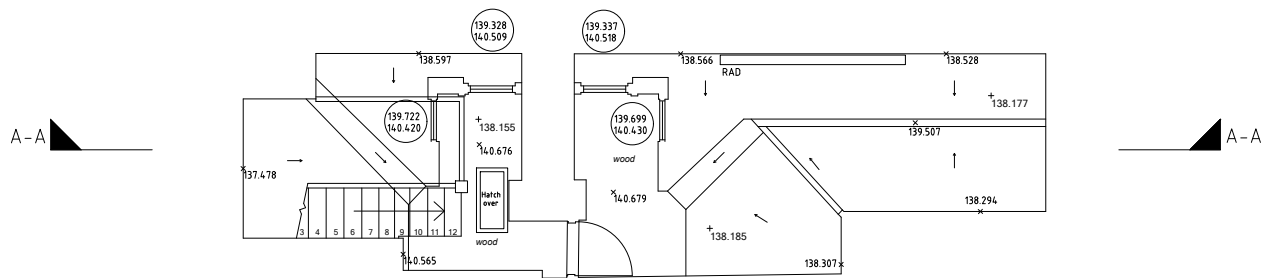

THIRD FLOOR PLAN

			CAD Surveys Ltd. Suite 2 KPC House Canterbury Road Willesborough Ashford TN24 0BP		
www.cadsurveys.co.uk			01233 635089		
Project :			Northgate, North End Avenue Hampstead, London NW3 7HP		
Drawing title :			Third Floor Plan		
Scale:	1:100 @ A4	Date :	02/03/2021	Drawn by :	SE

145.000
144.000
143.000
142.000
141.000
140.000
139.000
138.000
137.000
136.000
135.000
134.000
133.000
132.000
131.000
130.000
129.000
128.000
127.000
126.000
125.000
NORTH WEST FACING ELEVATION



 www.cadsurveys.co.uk		CAD Surveys Ltd. Suite 2 KPC House Canterbury Road Willesborough Ashford TN24 0BP 01233 635089
Project : Northgate, North End Avenue Hampstead, London NW3 7HP		
Drawing title : North West Facing Elevation		
Scale: 1:100 @ A3	Date : 02/03/2021	Drawn by : SE

145.000
144.000
143.000
142.000
141.000
140.000
139.000
138.000
137.000
136.000
135.000
134.000
133.000
132.000
131.000
130.000
129.000
128.000
127.000
126.000
125.000
SOUTH WEST FACING ELEVATION



CAD Surveys Ltd.
Suite 2 KPC House
Canterbury Road
Willesborough
Ashford
TN24 0BP

www.cadsurveys.co.uk

01233 635089

Project :

Northgate, North End Avenue
Hampstead, London
NW3 7HP

Drawing title :

South West Facing Elevation

Scale:

1:100 @ A3

Date :

02/03/2021

Drawn by :

SE

145.000
144.000
143.000
142.000
141.000
140.000
139.000
138.000
137.000
136.000
135.000
134.000
133.000
132.000
131.000
130.000
129.000
128.000
127.000
126.000
125.000
NORTH EAST FACING ELEVATION



 www.cadsurveys.co.uk		CAD Surveys Ltd. Suite 2 KPC House Canterbury Road Willesborough Ashford TN24 0BP 01233 635089
Project : Northgate, North End Avenue Hampstead, London NW3 7HP		
Drawing title : North East Facing Elevation		
Scale: 1:100 @ A3	Date : 02/03/2021	Drawn by : SE

145.000

144.000

143.000

142.000

141.000

140.000

139.000

138.000

137.000

136.000

135.000

134.000

133.000

132.000

131.000

130.000

129.000

128.000

127.000

126.000

125.000

SOUTH EAST FACING ELEVATION





www.cadsurveys.co.uk

CAD Surveys Ltd.
Suite 2 KPC House
Canterbury Road
Willesborough
Ashford
TN24 0BP

01233 635089

Project :

Northgate, North End Avenue
Hampstead, London
NW3 7HP


Drawing title :

South East Facing Elevation

Scale:
1:100 @ A3

Date :
02/03/2021

Drawn by :
SE

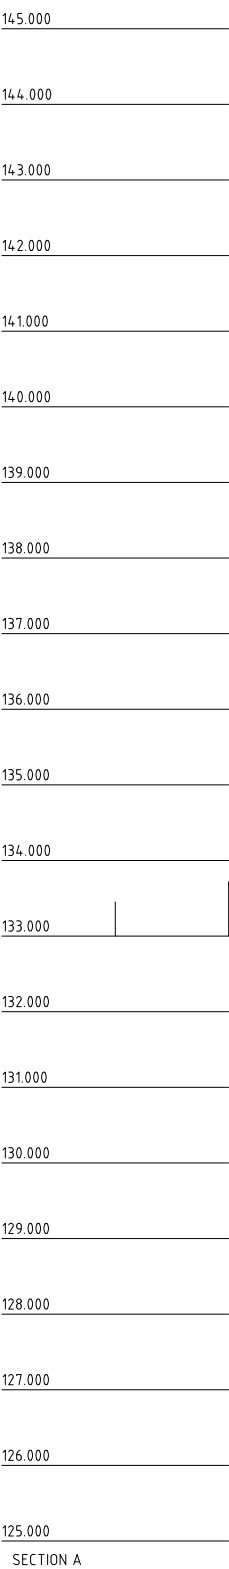

	CAD Surveys Ltd. Suite 2 KPC House Canterbury Road Willesborough Ashford TN24 0BP		
	01233 635089		
www.cadsurveys.co.uk			
Project :			
Northgate, North End Avenue Hampstead, London NW3 7HP			
Drawing title :			
Section A			
Scale:	Date:	Drawn by :	CW
1:100 @ A3	07/03/2021	CW	CW

145.000
144.000
143.000
142.000
141.000
140.000
139.000
138.000
137.000
136.000
135.000
134.000
133.000
132.000
131.000
130.000
129.000
128.000
127.000
126.000
125.000
SECTION B



		CAD Surveys Ltd. Suite 2 KPC House Canterbury Road Willesborough Ashford TN24 0BP	
www.cadsurveys.co.uk		01233 635089	
Project : Northgate, North End Avenue Hampstead, London NW3 7HP			
Drawing title : Section B			
Scale: 1:100 @ A3	Date : 07/03/2021	Drawn by : CW	