



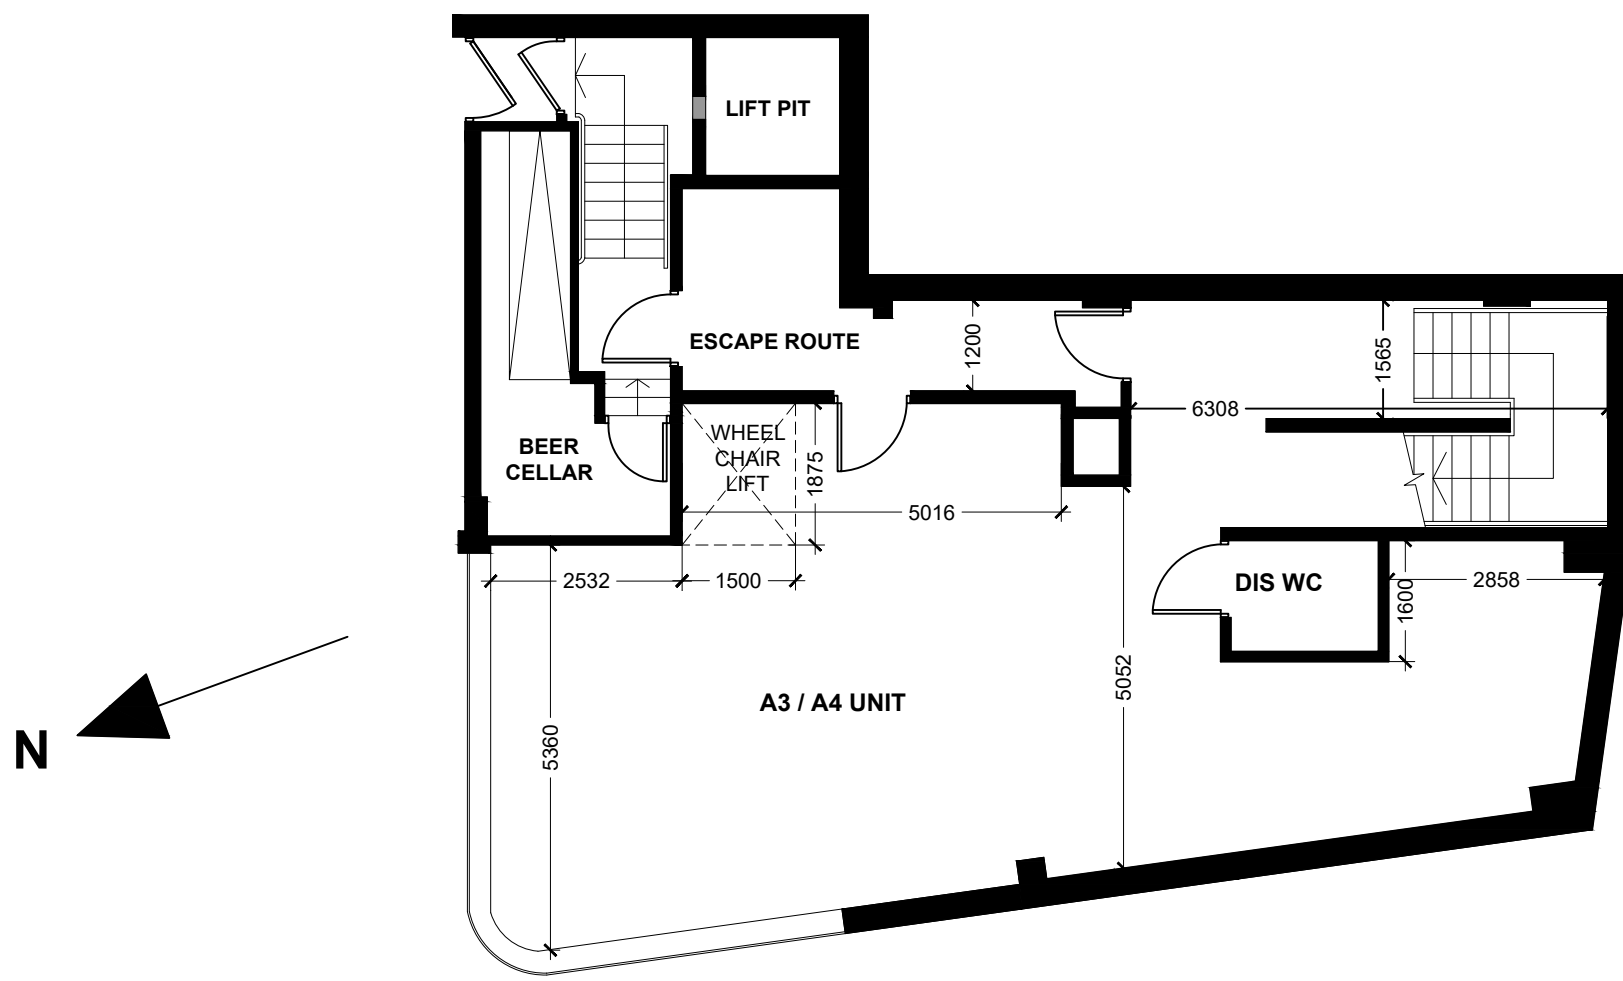


EXISTING BASEMENT PLAN
@ 1:100 SCALE

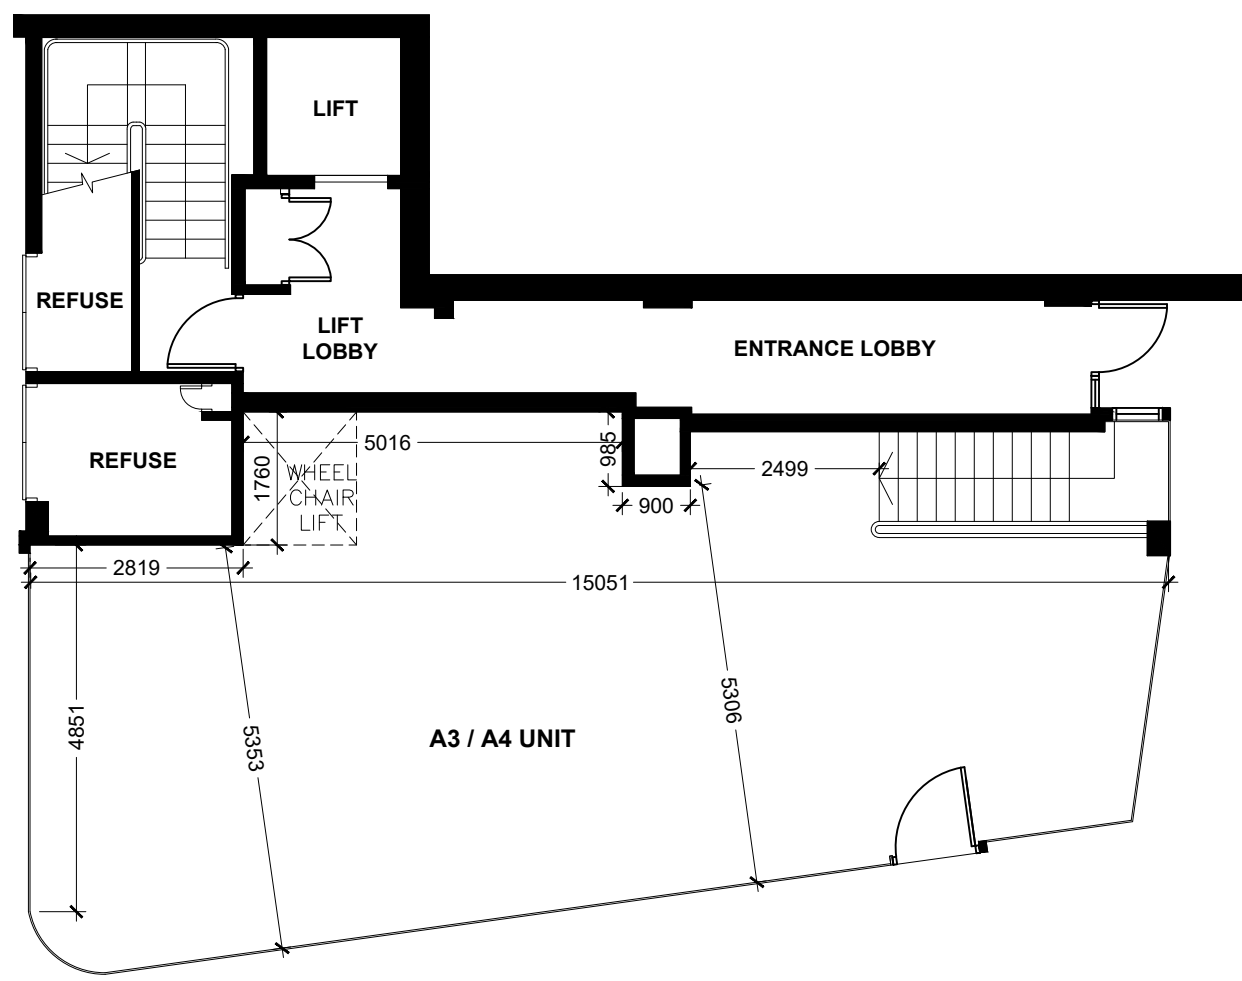

EXISTING GROUND FLOOR PLAN
@ 1:100 SCALE




EXISTING WEST ELEVATION
@ 1:100 SCALE

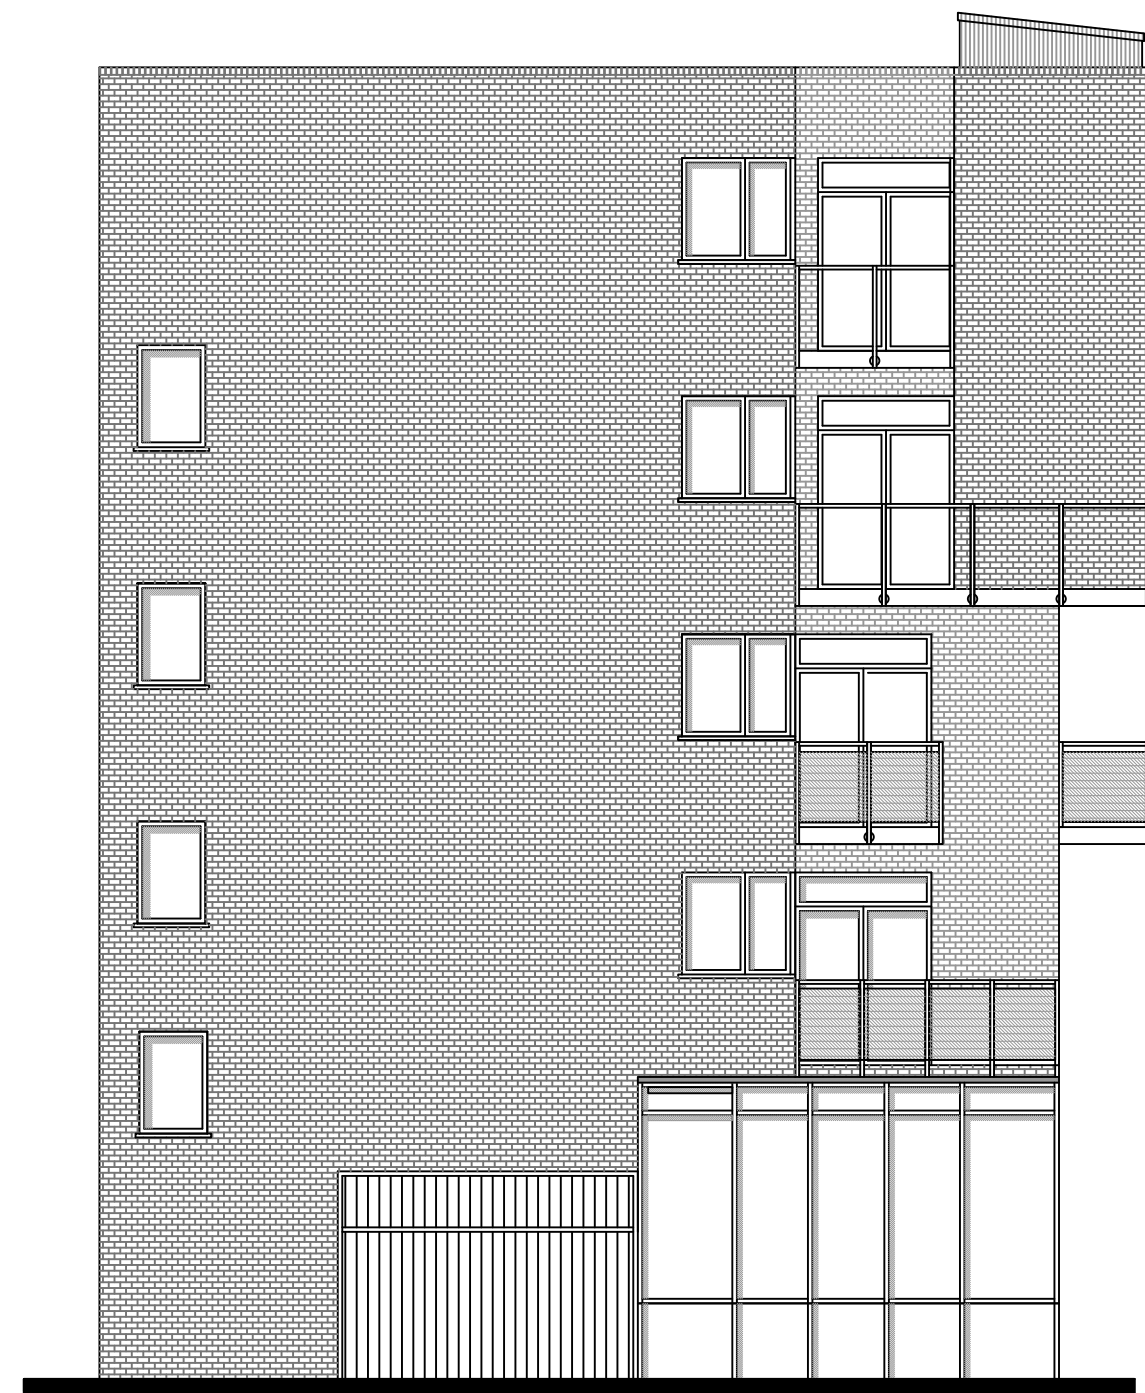

EXISTING NORTH ELEVATION
@ 1:100 SCALE



EXISTING SOUTH ELEVATION
@ 1:100 SCALE

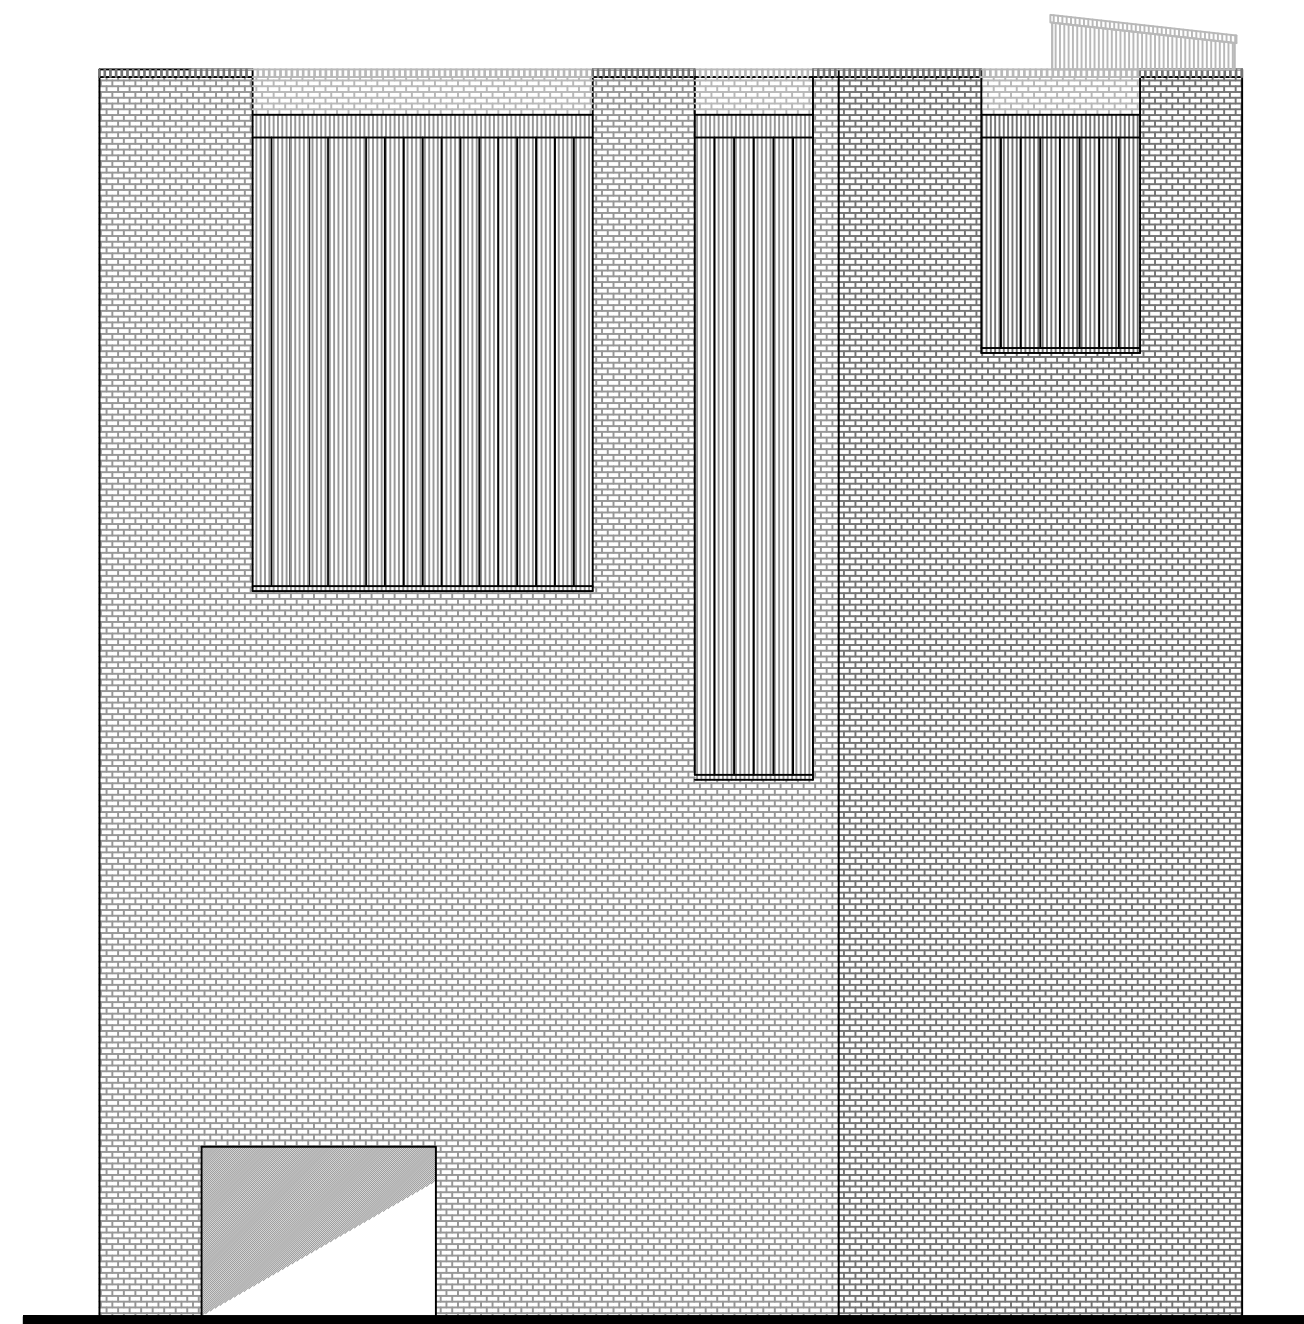

EXISTING EAST ELEVATION
@ 1:100 SCALE



**GRAHAM ASH
ARCHITECTS**
CHARTERED ARCHITECTS TOWN PLANNING CONSULTANTS
KINGFISHER STUDIO, 5 MALCOLM ROAD
CHANDLERS FORD, EASTLEIGH, HAMPSHIRE SO63 5BH
TELEPHONE: 07768 453105
EMAIL: info@grahamasharchitects.com
WEBSITE: www.grahamasharchitects.com

PROJECT:
**59 MOUNT PLEASANT
LONDON EC1R 0AE**

TITLE:
**EXISTING FLOOR PLANS
AND ELEVATIONS**

DESIGNED BY: GA	DATE: 04-05-23	DRWN / DTALD BY: JAT / R.A
SCALE: 1:100	PLOTTED 13-06-23	REV: A

SCALE @
1:100 AT A1

☐ information

☒ approval

☐ tender

☐ construction

DWG. NO:
23-014-02 REV A