



**SECOND FLOOR
AS EXISTING**

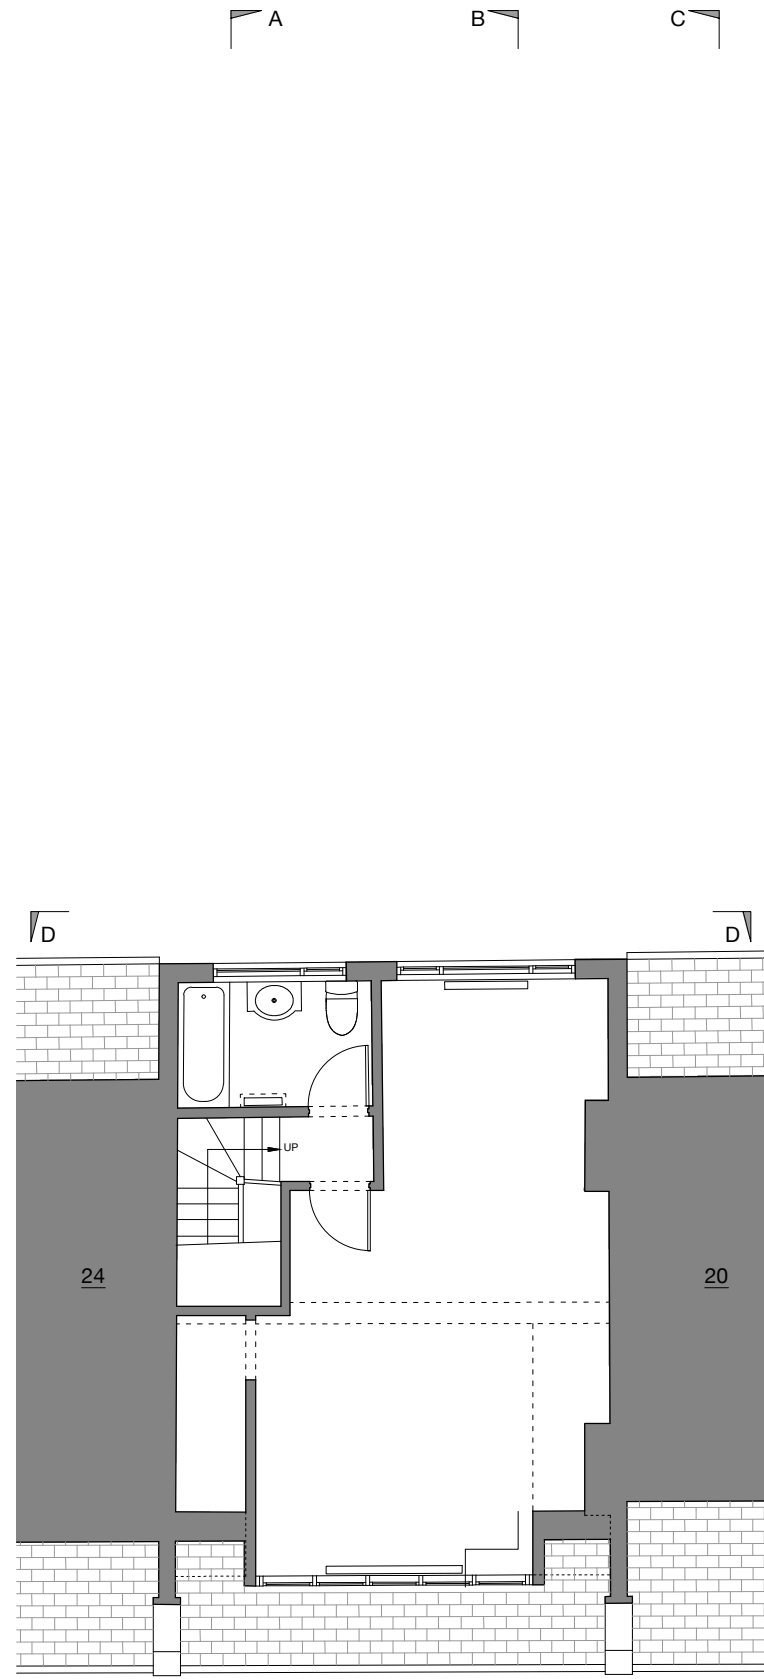


**THIRD FLOOR
AS EXISTING**

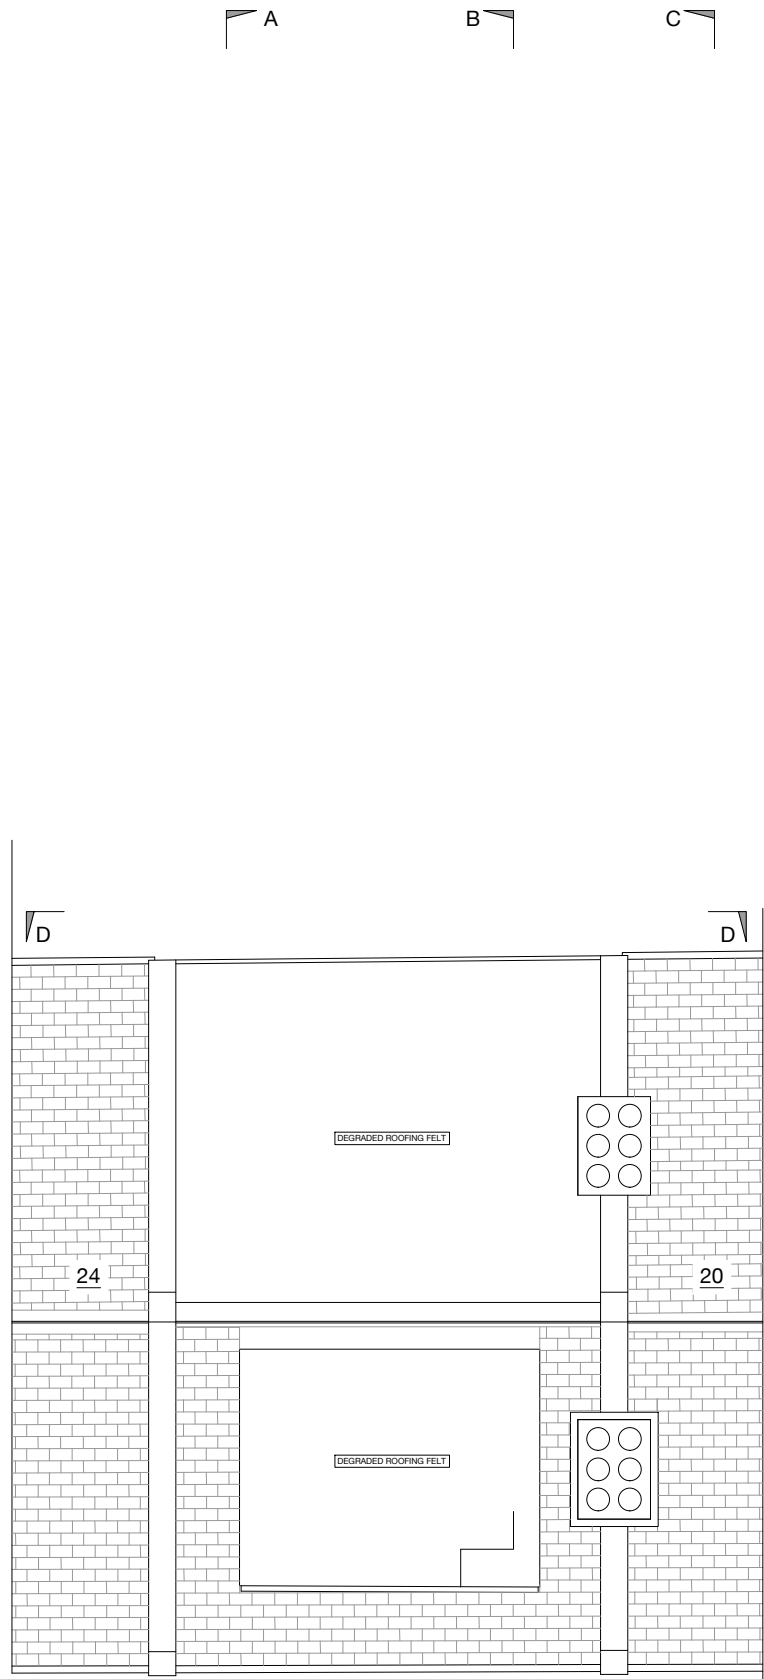

**ROOF
AS EXISTING**

GENERAL NOTES:
 THIS DRAWING TO BE USED FOR PLANNING PURPOSES ONLY. NOT FOR CONSTRUCTION.
 ALL DISCREPANCIES OR OMISSIONS ARE TO BE REPORTED TO THE ARCHITECT.
 THIS DRAWING IS COPYRIGHT. DO NOT REPRODUCE WITHOUT WRITTEN PERMISSION FROM THE AUTHOR.
 SEEK CLARIFICATION FROM THE ARCHITECT IF ANY ASPECT OF THIS DRAWING IS UNCLEAR
 SURVEY INFORMATION IS APPROXIMATED WHERE ACCESS DOES NOT PERMIT DIRECT MEASUREMENT

 

FIRST ISSUE	09/06/23
REVISION	DATE
RICHARD BELL ARCHITECTURE	
17 HIGHGATE SPINNEY CRESCENT ROAD LONDON NB BAR UK	
T: +44 20 3655 8328	
E: info@richardbellarchitecture.com	
W: www.richardbellarchitecture.com ARCHITECT: RICHARD BELL RIBA	
PROJECT ADDRESS	
22 HEATH HURST ROAD LONDON NW3 2FX	
DRAWING SECOND FLOOR, THIRD FLOOR AND ROOF PLAN AS EXISTING	
SCALE 1:50 @ A1	
DRAWING No. 2206 EX03	