


EXISTING GROUND FLOOR PLAN

Copyright Burd Haward Architects.
Unless otherwise stated, this drawing is for information only.
Do not scale from this drawing.
All dimensions to be checked on site

Revisions

F 23/10/18
Issued for information only

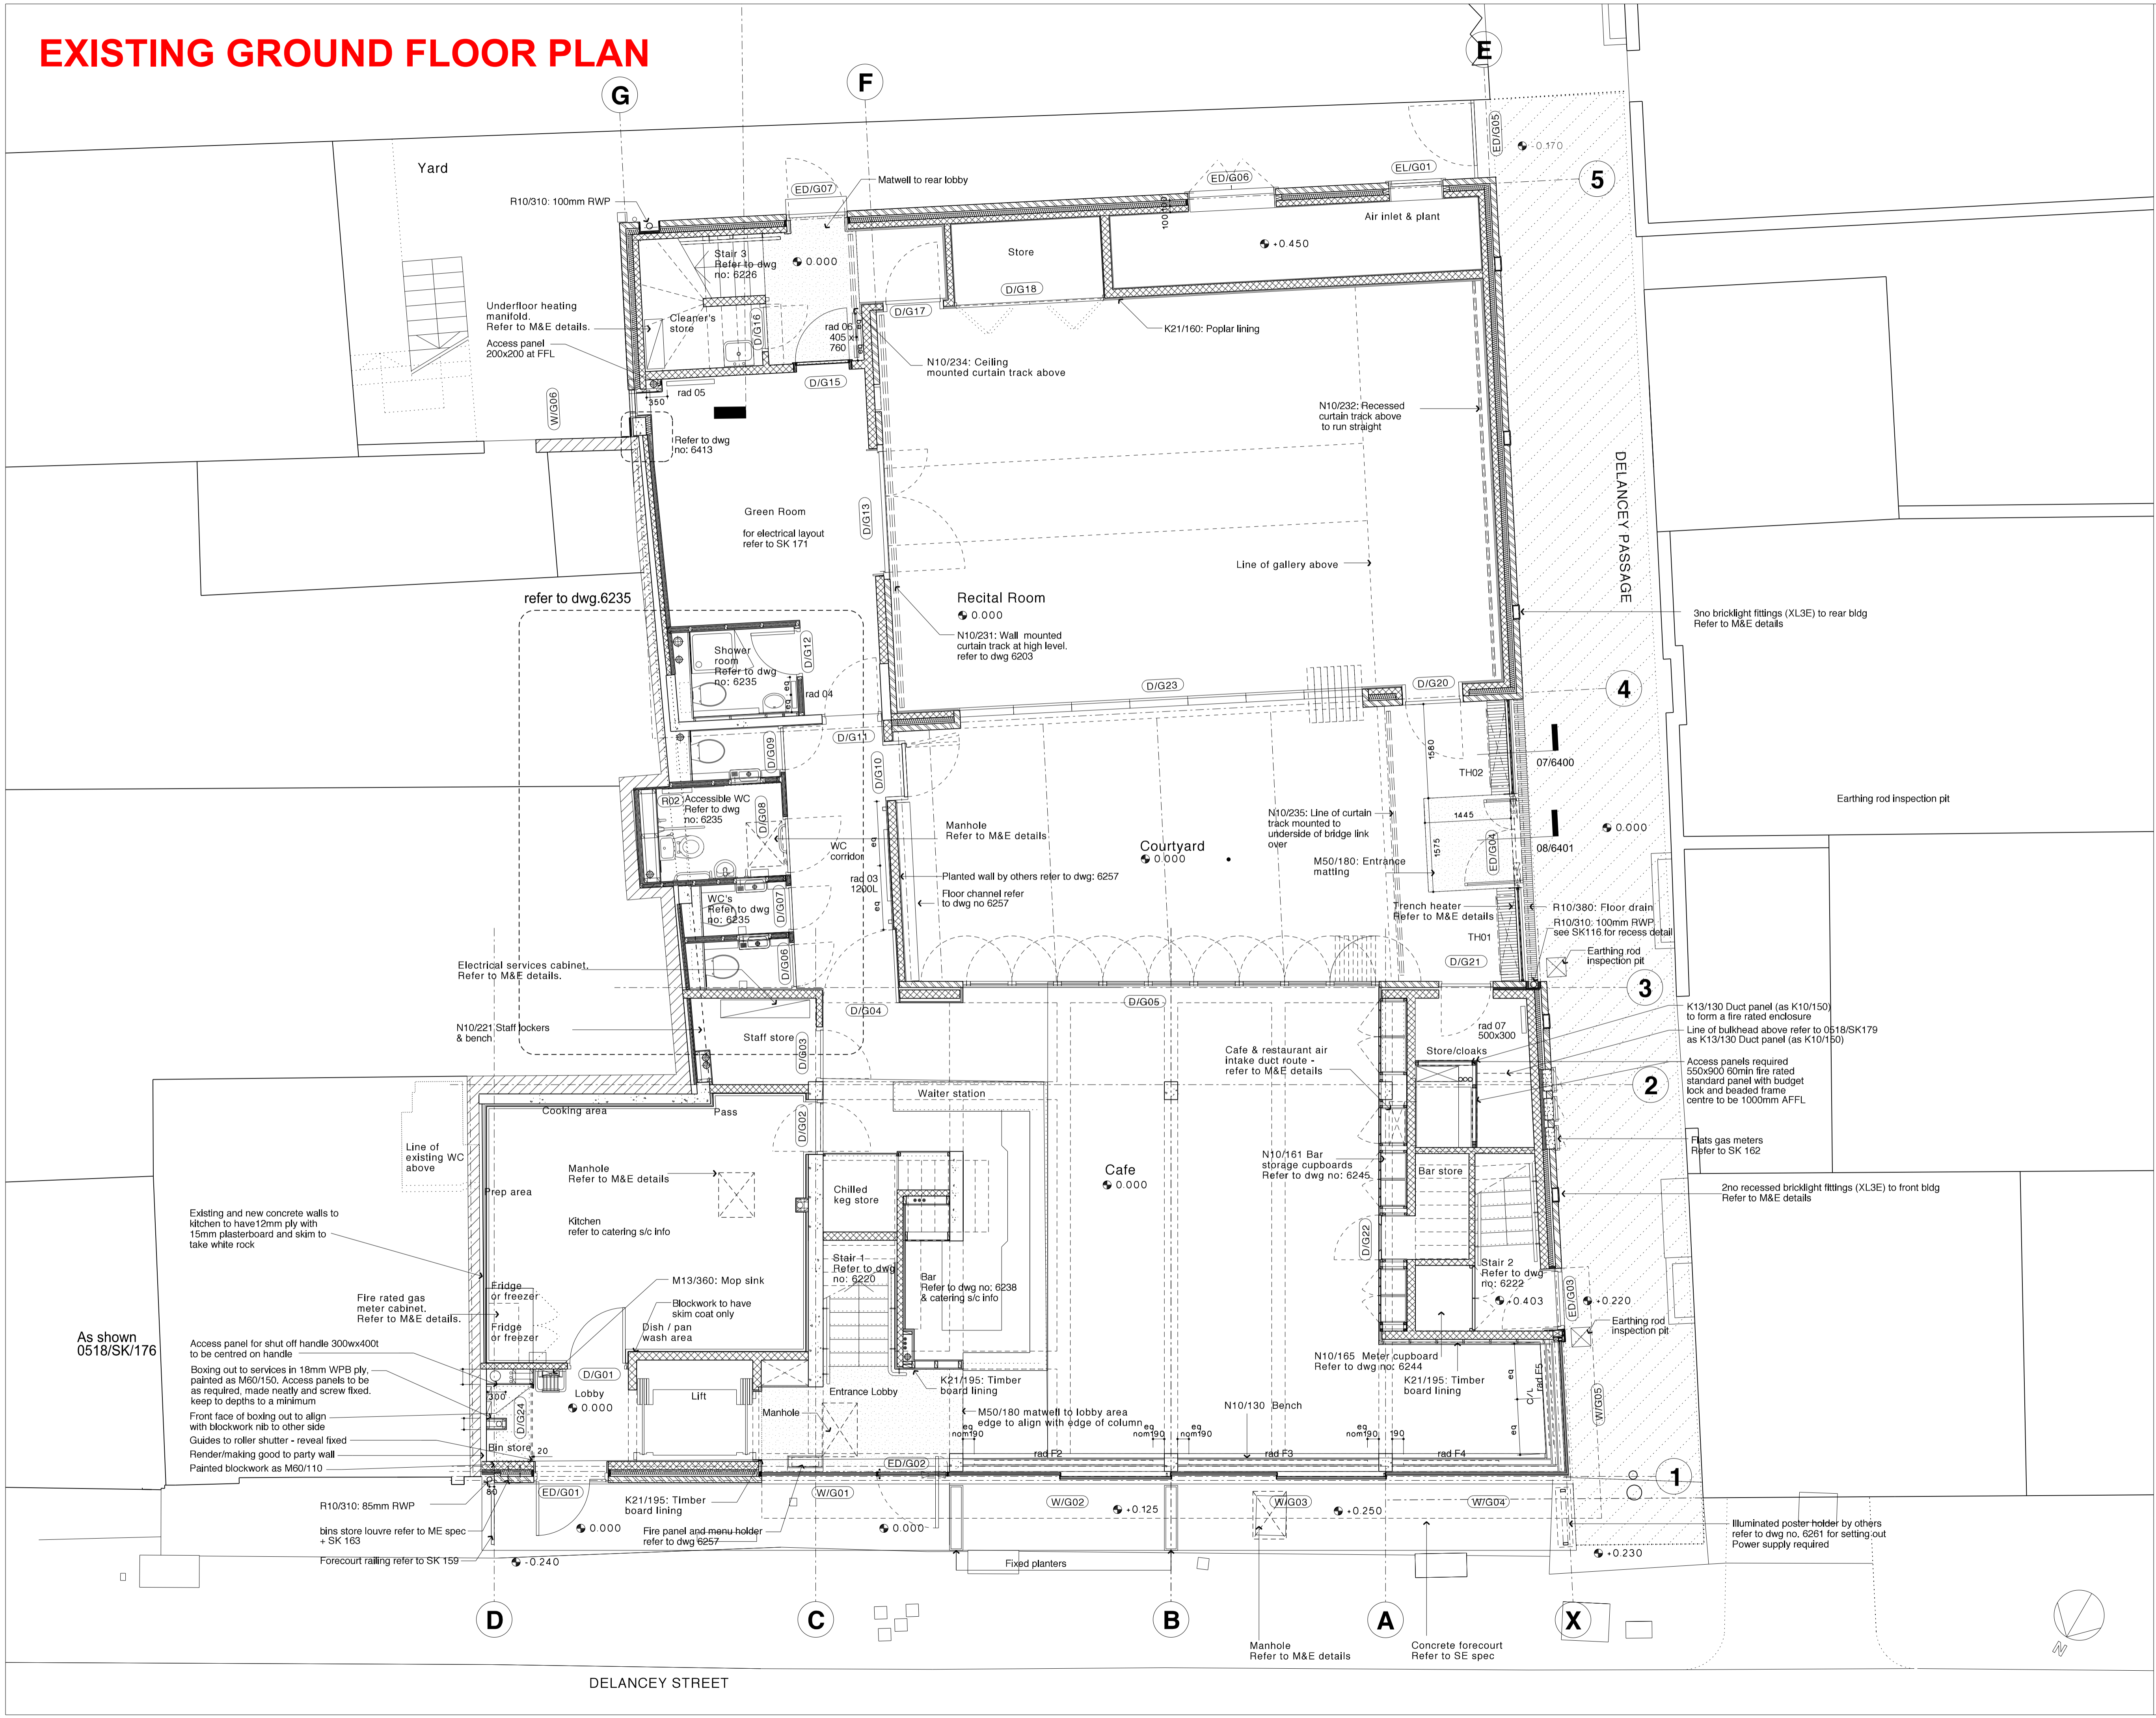

- Key**
- Existing brickwork
 - New brickwork
 - Blockwork
 - Concrete
 - Masonite stud / joist
 - Stud partition (Gypwall or timber)
 - Indicative area of cobbles to Delancey Passage to be protected & relaid by others

For Information

Ground floor plan
3-7 Delancey Street, NW1

0518 / 6110 F

Scale: 1:50 at A1
1:100 at A3
Date: 26/01/07

BURD HAWARD ARCHITECTS
United House
North Road
London N7 9DP
t 020 7267 9815
e studio@burdhaward.com

As shown
0518/SK/176

DELANCEY STREET