
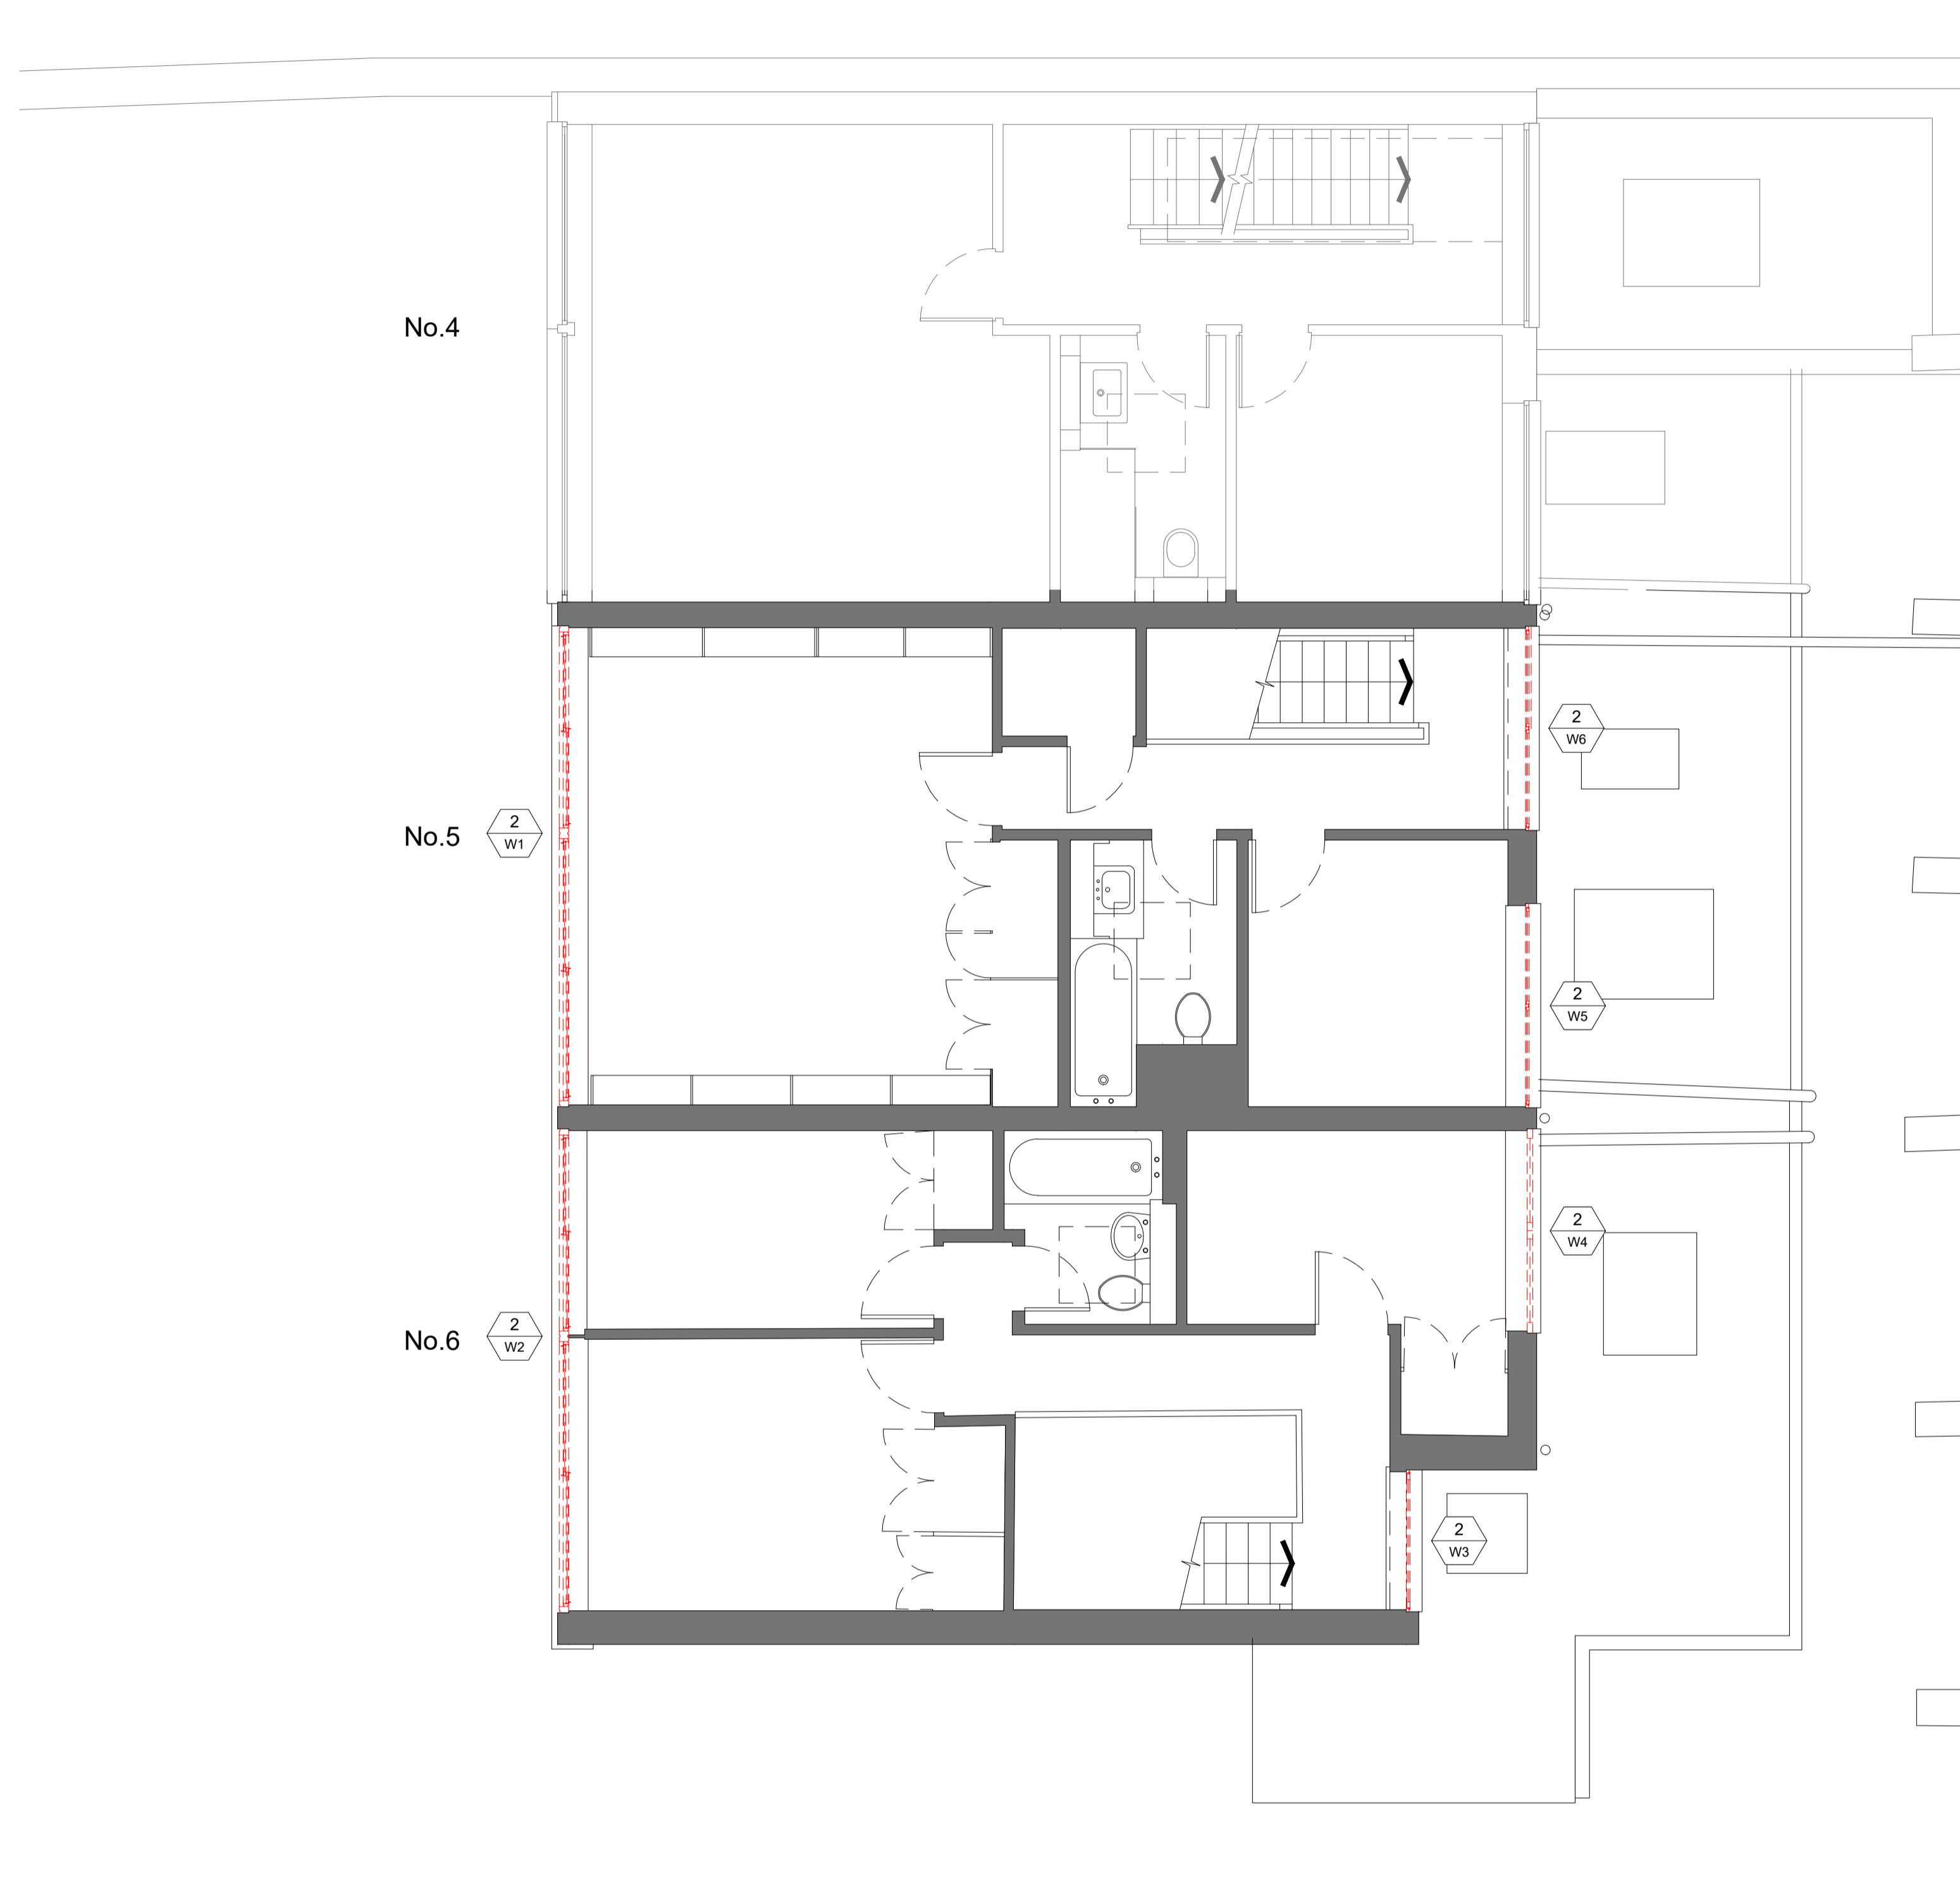


**KEY**

--- DEMOLITION

This drawing must not be reproduced without permission.  
Do not scale from drawing.  
Contractor to check all dimensions on site.  
Report discrepancies to the architect.

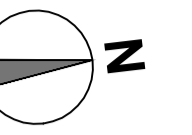

P1	12.06.2023	WHL
* PLANNING APPROVAL		
rev	amendments	date by



T +44 (0) 7883 732373  
W ipa-architects.com

Project  
5 & 6 Oak Hill Park Mews  
Hampstead  
London  
NW3 7LH

Drawing Title  
DEMOLITION  
SECOND FLOOR PLAN

Drawing Status  
**PLANNING**

Date 06.06.2023 Drawn by WHL

Scale  
A1 @ 1:50 A3 @ 1:100

Project No.	Ref.	Drawing No.	Rev
23052	D	102	P1

Cad File  
23052.EX.100 (EX\_DEMO PLANS)

© IPA Architects. All rights reserved.

