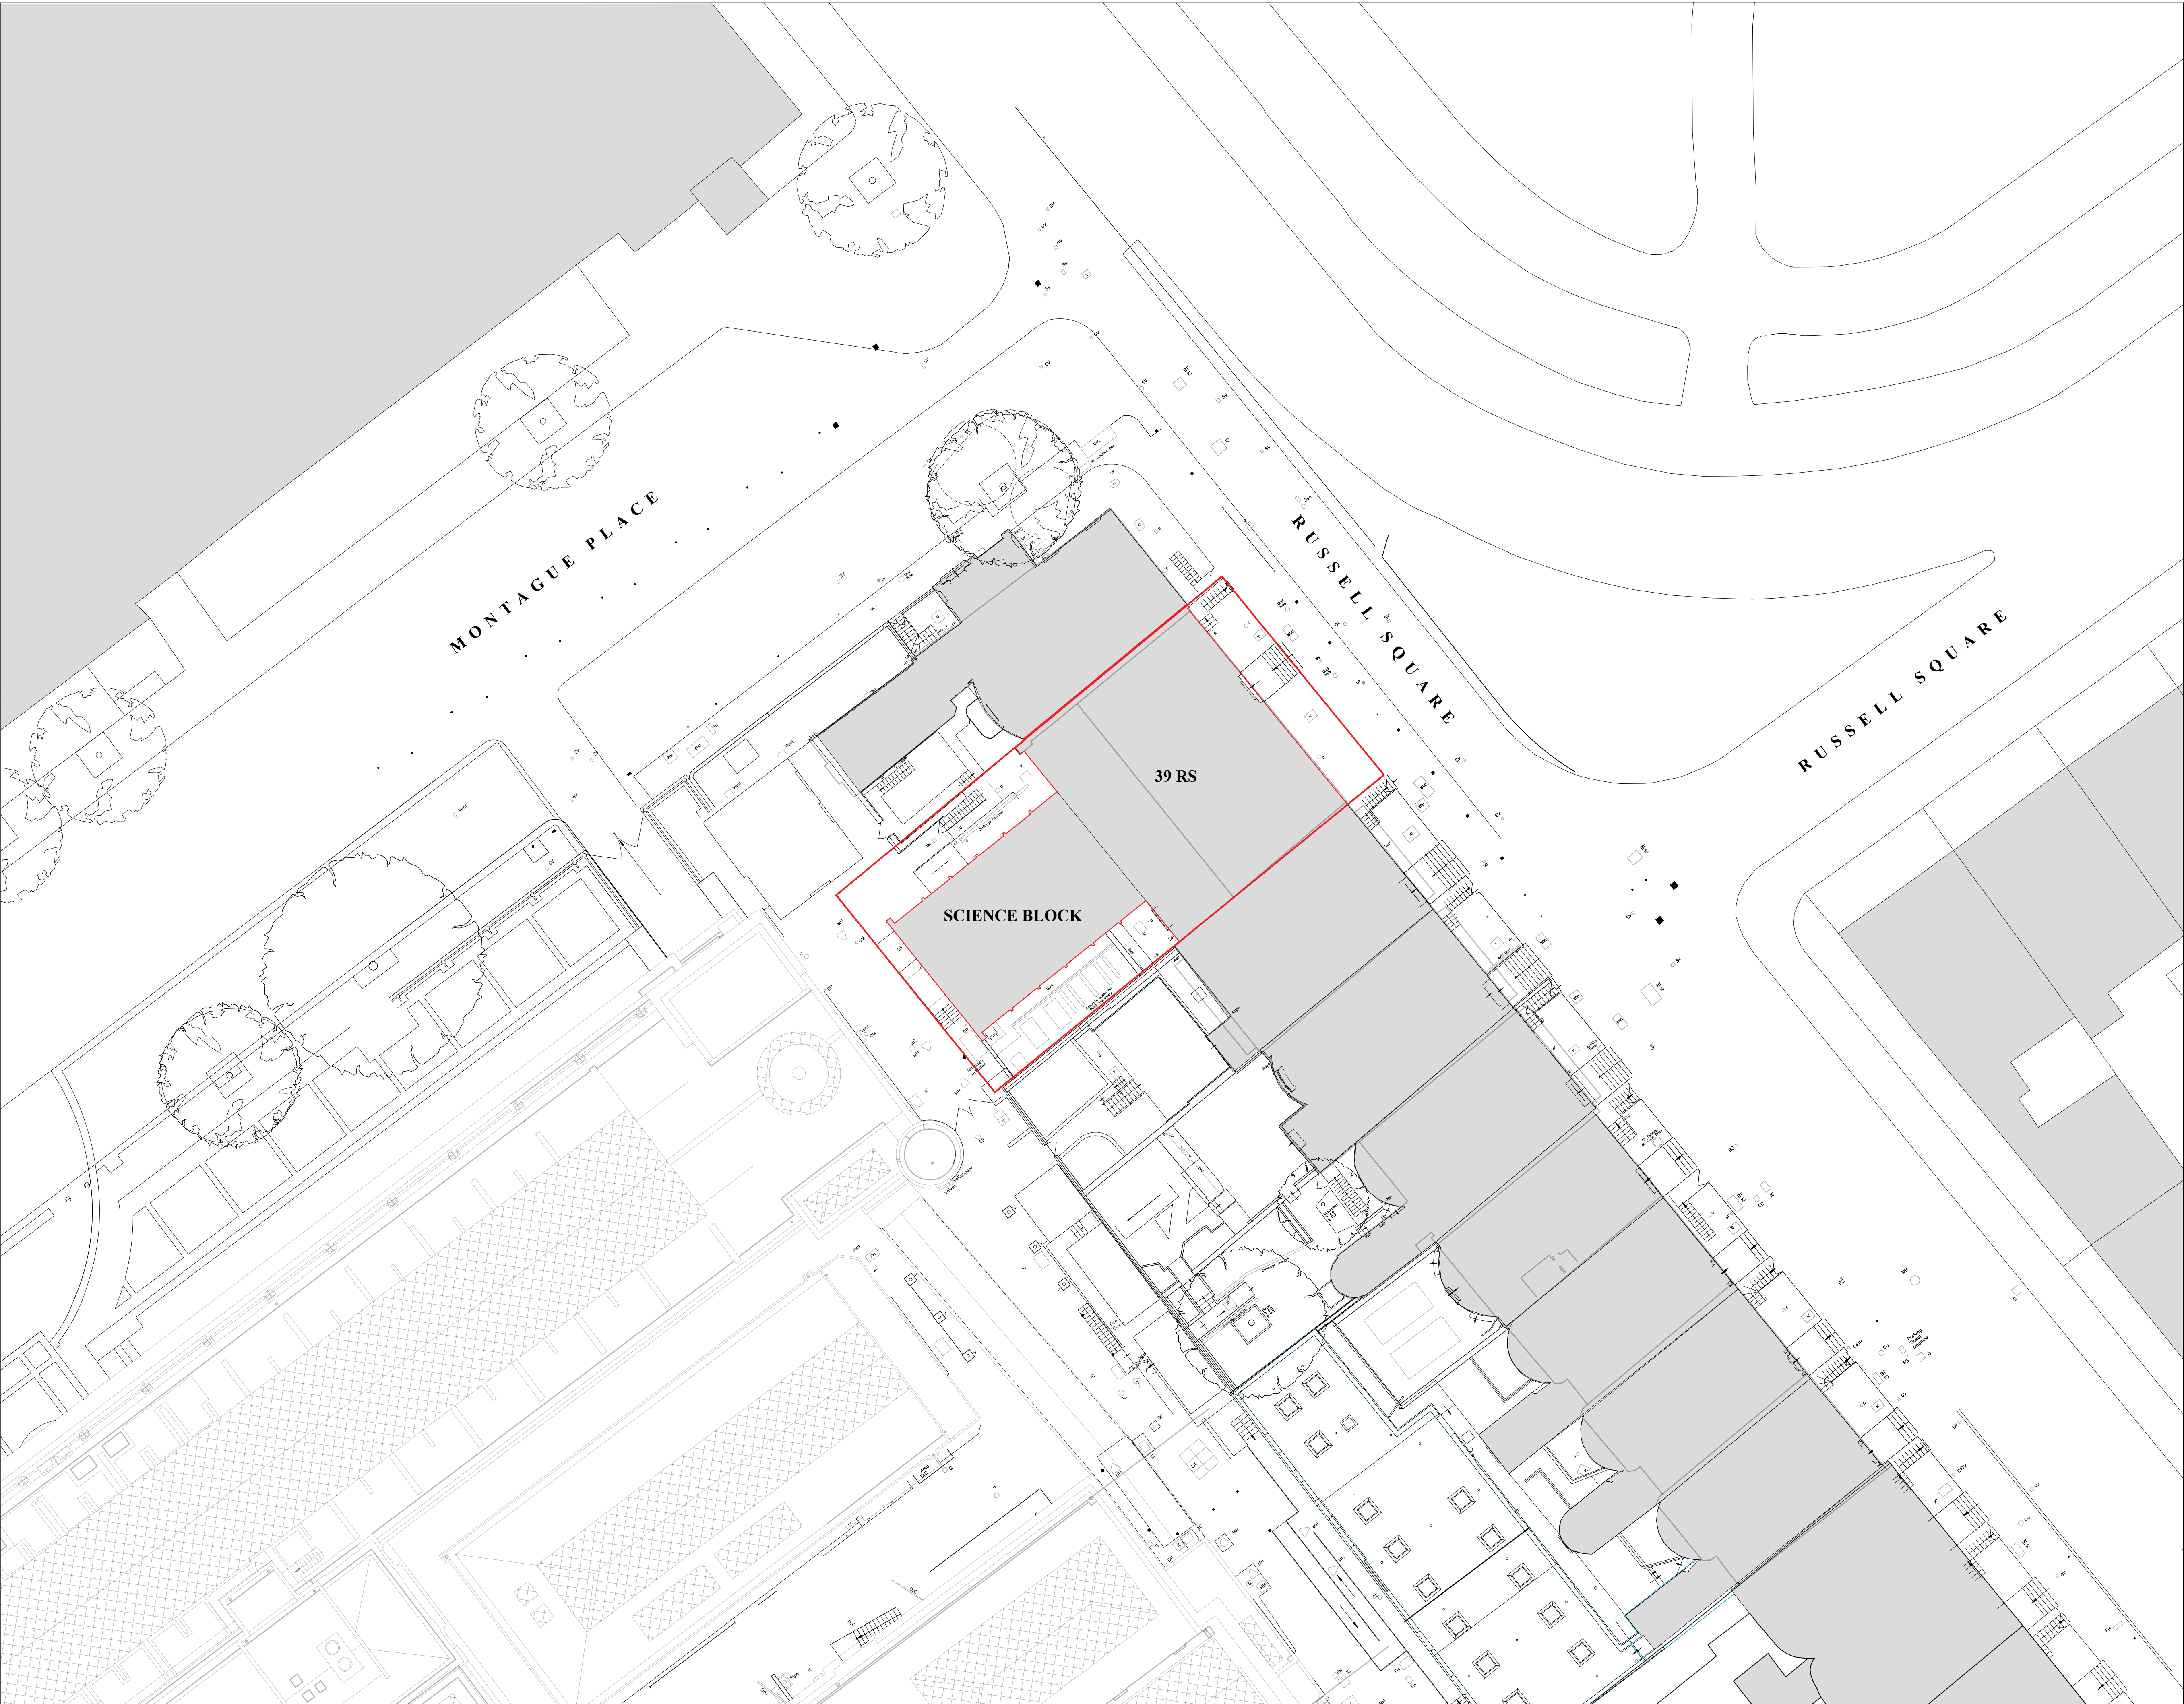


KEY PLAN:

0 2 4 10

NOTES:

— Site Boundary

REVISIONS:

- P1 - Draft Proposed Plans - 21/03/2023
- P2 - For Client Approval - 19/05/2023
- P3 - For Client Approval - 19/06/2023
- P4 - Issued for Tender - 23/06/2023
- P5 - Issued for Planning Application & LBC - 14/07/2023

BRITISH MUSEUM
39 RUSSELL SQUARE & SCIENCE BLOCK

EXISTING SITE PLAN



DRAWING NO:
1077J-WW-RS-XX-DR-A-1001

SCALE:
1:200 @ A1

DATE:
14/07/2023

WRIGHT & WRIGHT ARCHITECTS

89/91 Bayham Street
London NW1 0AG
TEL 020 7428 9393
FAX 020 7428 9394
www.wrightandwright.co.uk

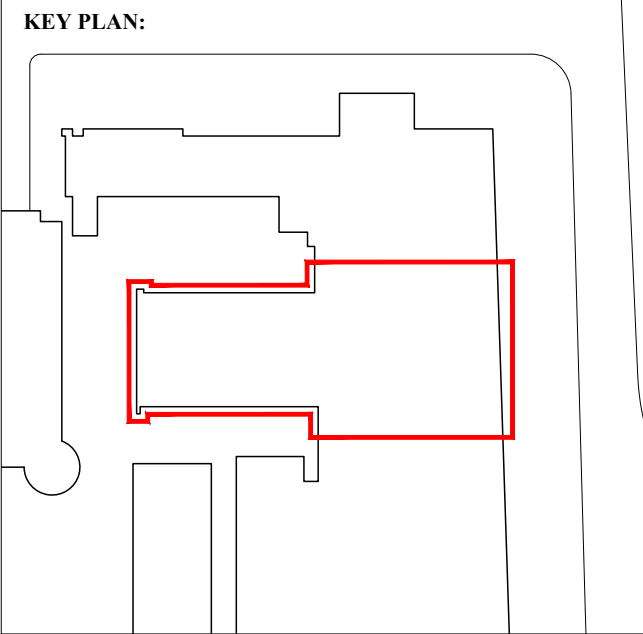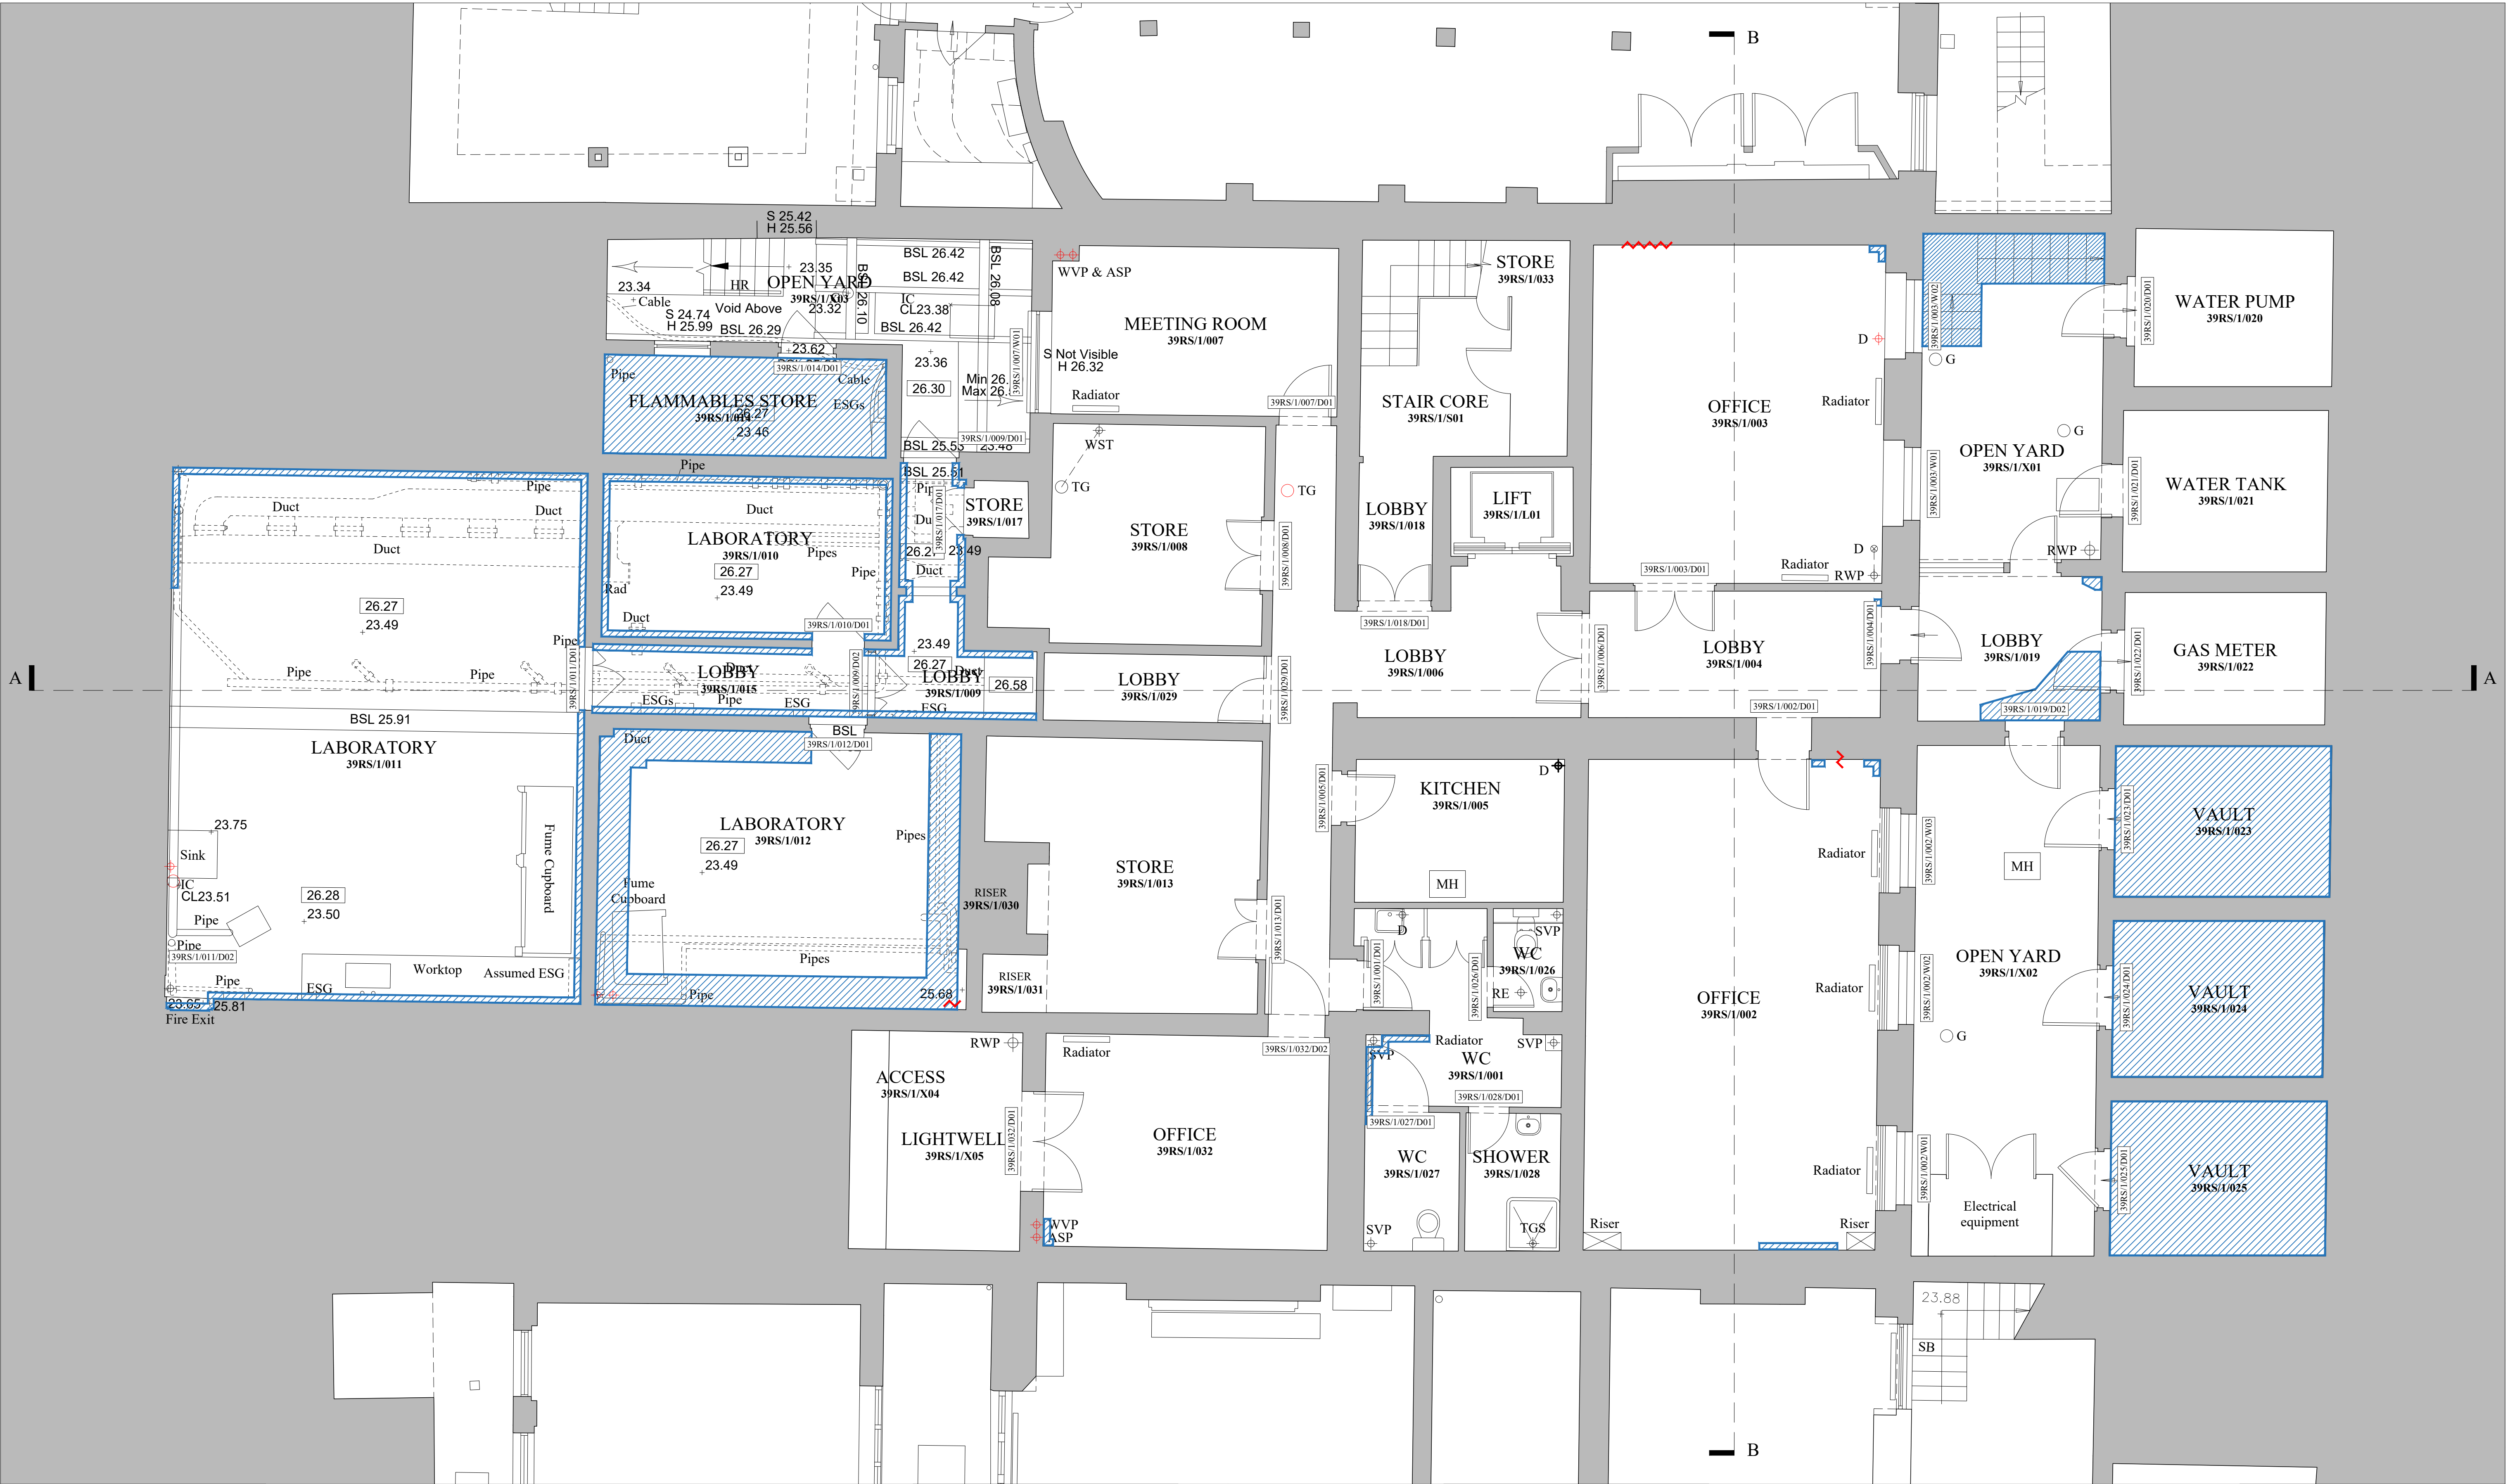

NOTES:

1. The plan shows the existing Level 01 of the Science Block at the British Museum. The plan is annotated with numerous technical details such as pipes, ducts, radiators, and structural elements. Elevation markers (e.g., BSL 25.91, 26.27) and level indicators (e.g., 23.49, 26.28) are provided throughout. Section lines A-A and B-B are indicated.

KEY:

- Denotes existing drainage services, based on Coniston Record Drawings
- Denotes capped existing drainage services, based on Coniston Record Drawings
- Water ingress or damage/damp on walls or ceiling
- Cracking on floors or walls
- Cracking on ceiling

0 0.5 1 2 3

REVISIONS:

- P1 - Draft Proposed Plans - 21/03/2023
- P2 - For Client Approval - 19/05/2023
- P3 - For Client Approval - 19/06/2023
- P4 - Issued for Tender - 23/06/2023
- P5 - Issued for Planning Application & LBC - 14/07/2023

BRITISH MUSEUM
39 RUSSELL SQUARE & SCIENCE BLOCK

EXISTING LEVEL 01 PLAN
- WITH DILAPIDATIONS



DRAWING NO:
1077J-WW-RS-01-DR-A-1110

SCALE:
1:50 @ A1

DATE:
14/07/2023

WRIGHT & WRIGHT ARCHITECTS

89/91 Bayham Street
London NW1 0AG
TEL 020 7428 9393
FAX 020 7428 9394
www.wrightandwright.co.uk

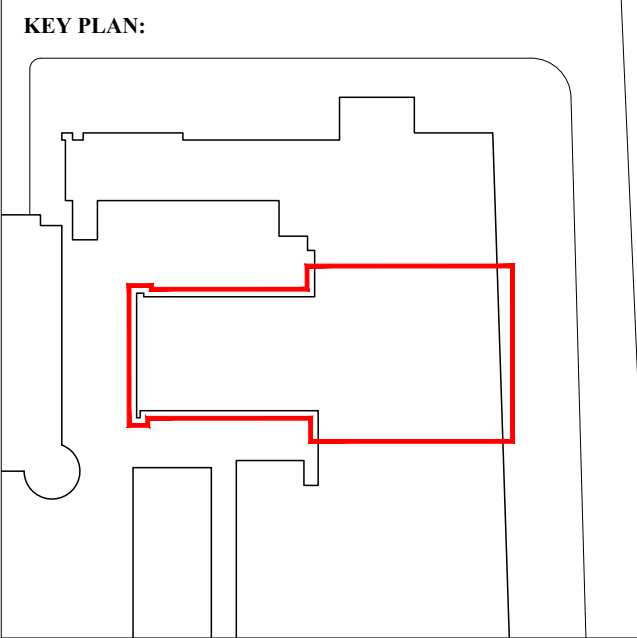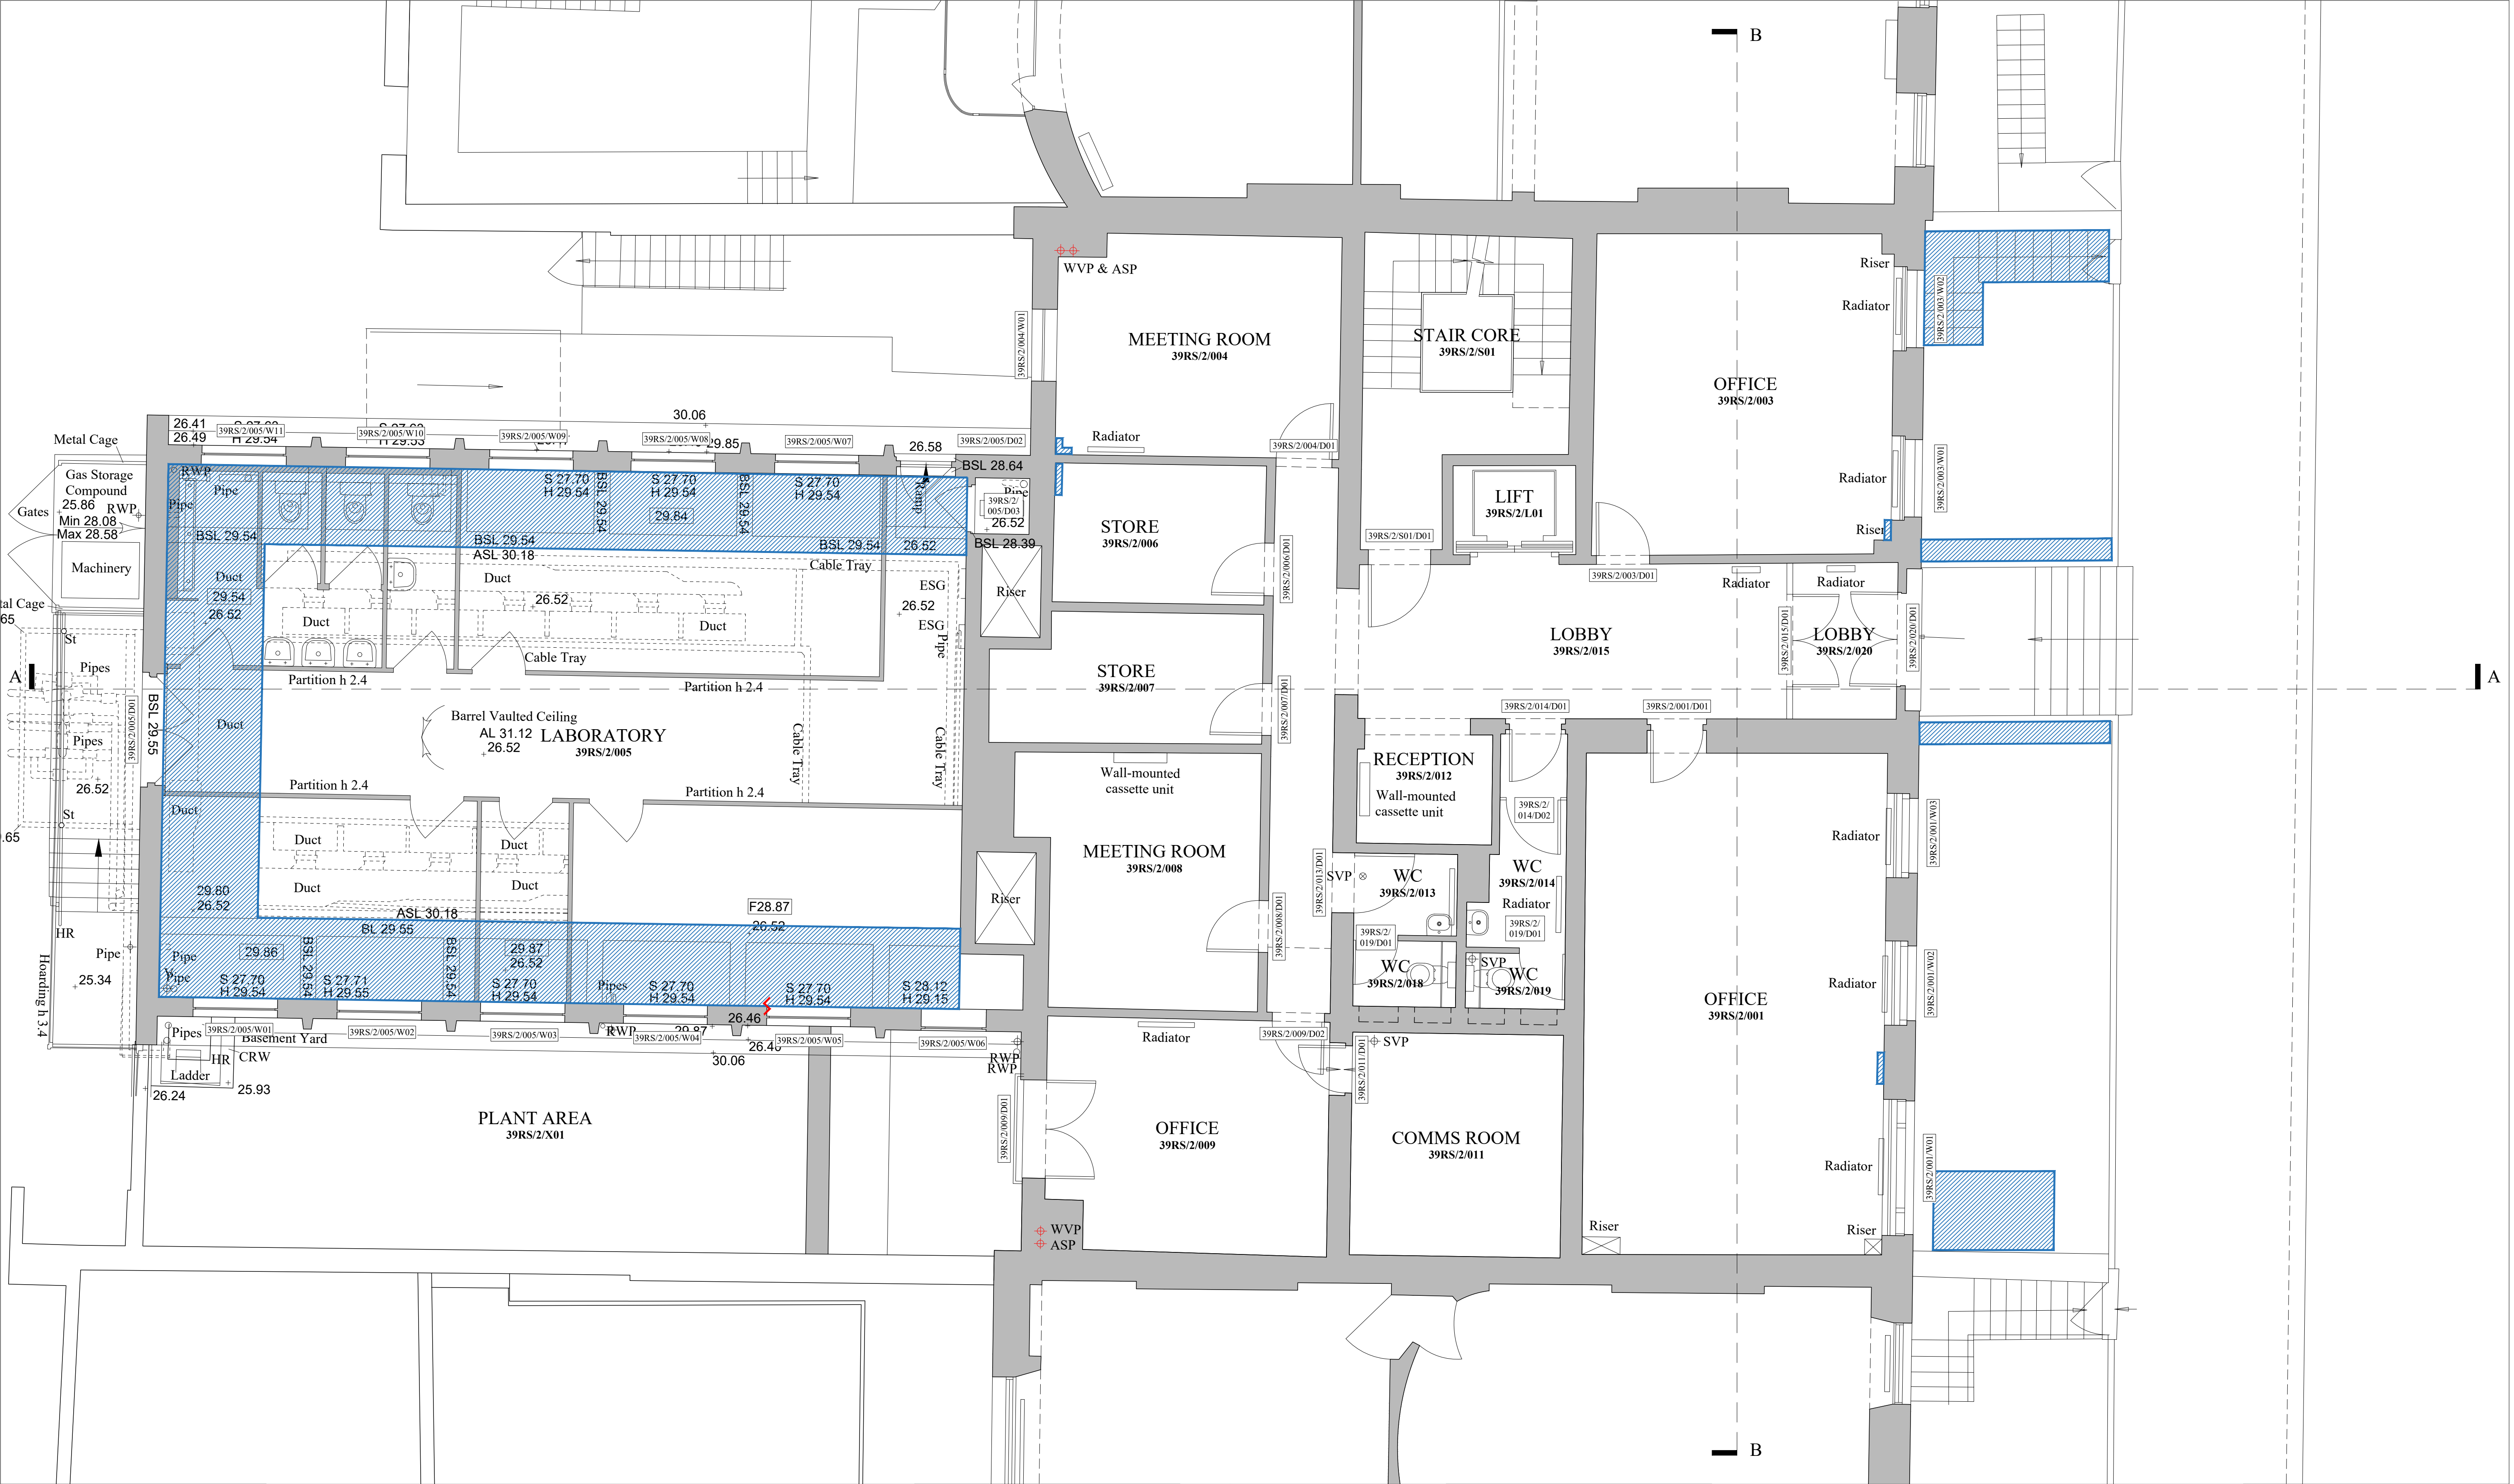

NOTES:

1. The plan shows the existing level 02 of the building, with all dimensions and levels taken from the Coniston Record Drawings.

KEY:

- Denotes existing drainage services, based on Coniston Record Drawings
- Denotes capped existing drainage services, based on Coniston Record Drawings
- Water ingress or damage/damp on walls or ceiling
- Cracking on floors or walls
- Cracking on ceiling



0 0.5 1 2 3

REVISIONS:

P1 - Draft Proposed Plans - 21/03/2023
P2 - For Client Approval - 19/05/2023
P3 - For Client Approval - 19/06/2023
P4 - Issued for Tender - 23/06/2023
P5 - Issued for Planning Application & LBC - 14/07/2023

BRITISH MUSEUM 39 RUSSELL SQUARE & SCIENCE BLOCK		WRIGHT & WRIGHT ARCHITECTS
EXISTING LEVEL 02 PLAN - WITH DILAPIDATIONS		
DRAWING NO: 1077J-WW-RS-02-DR-A-1111		
SCALE: 1:50 @ A1	DATE: 14/07/2023	

89/91 Bayham Street
London NW1 0AG
TEL 020 7428 9393
FAX 020 7428 9394
www.wrightandwright.co.uk

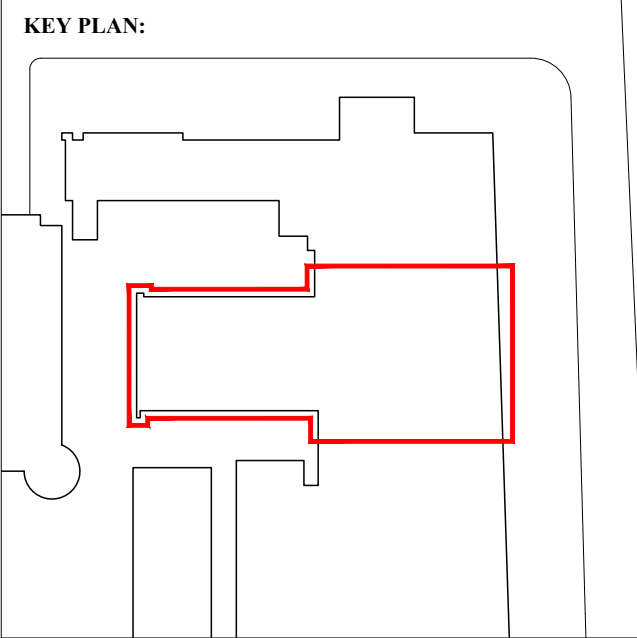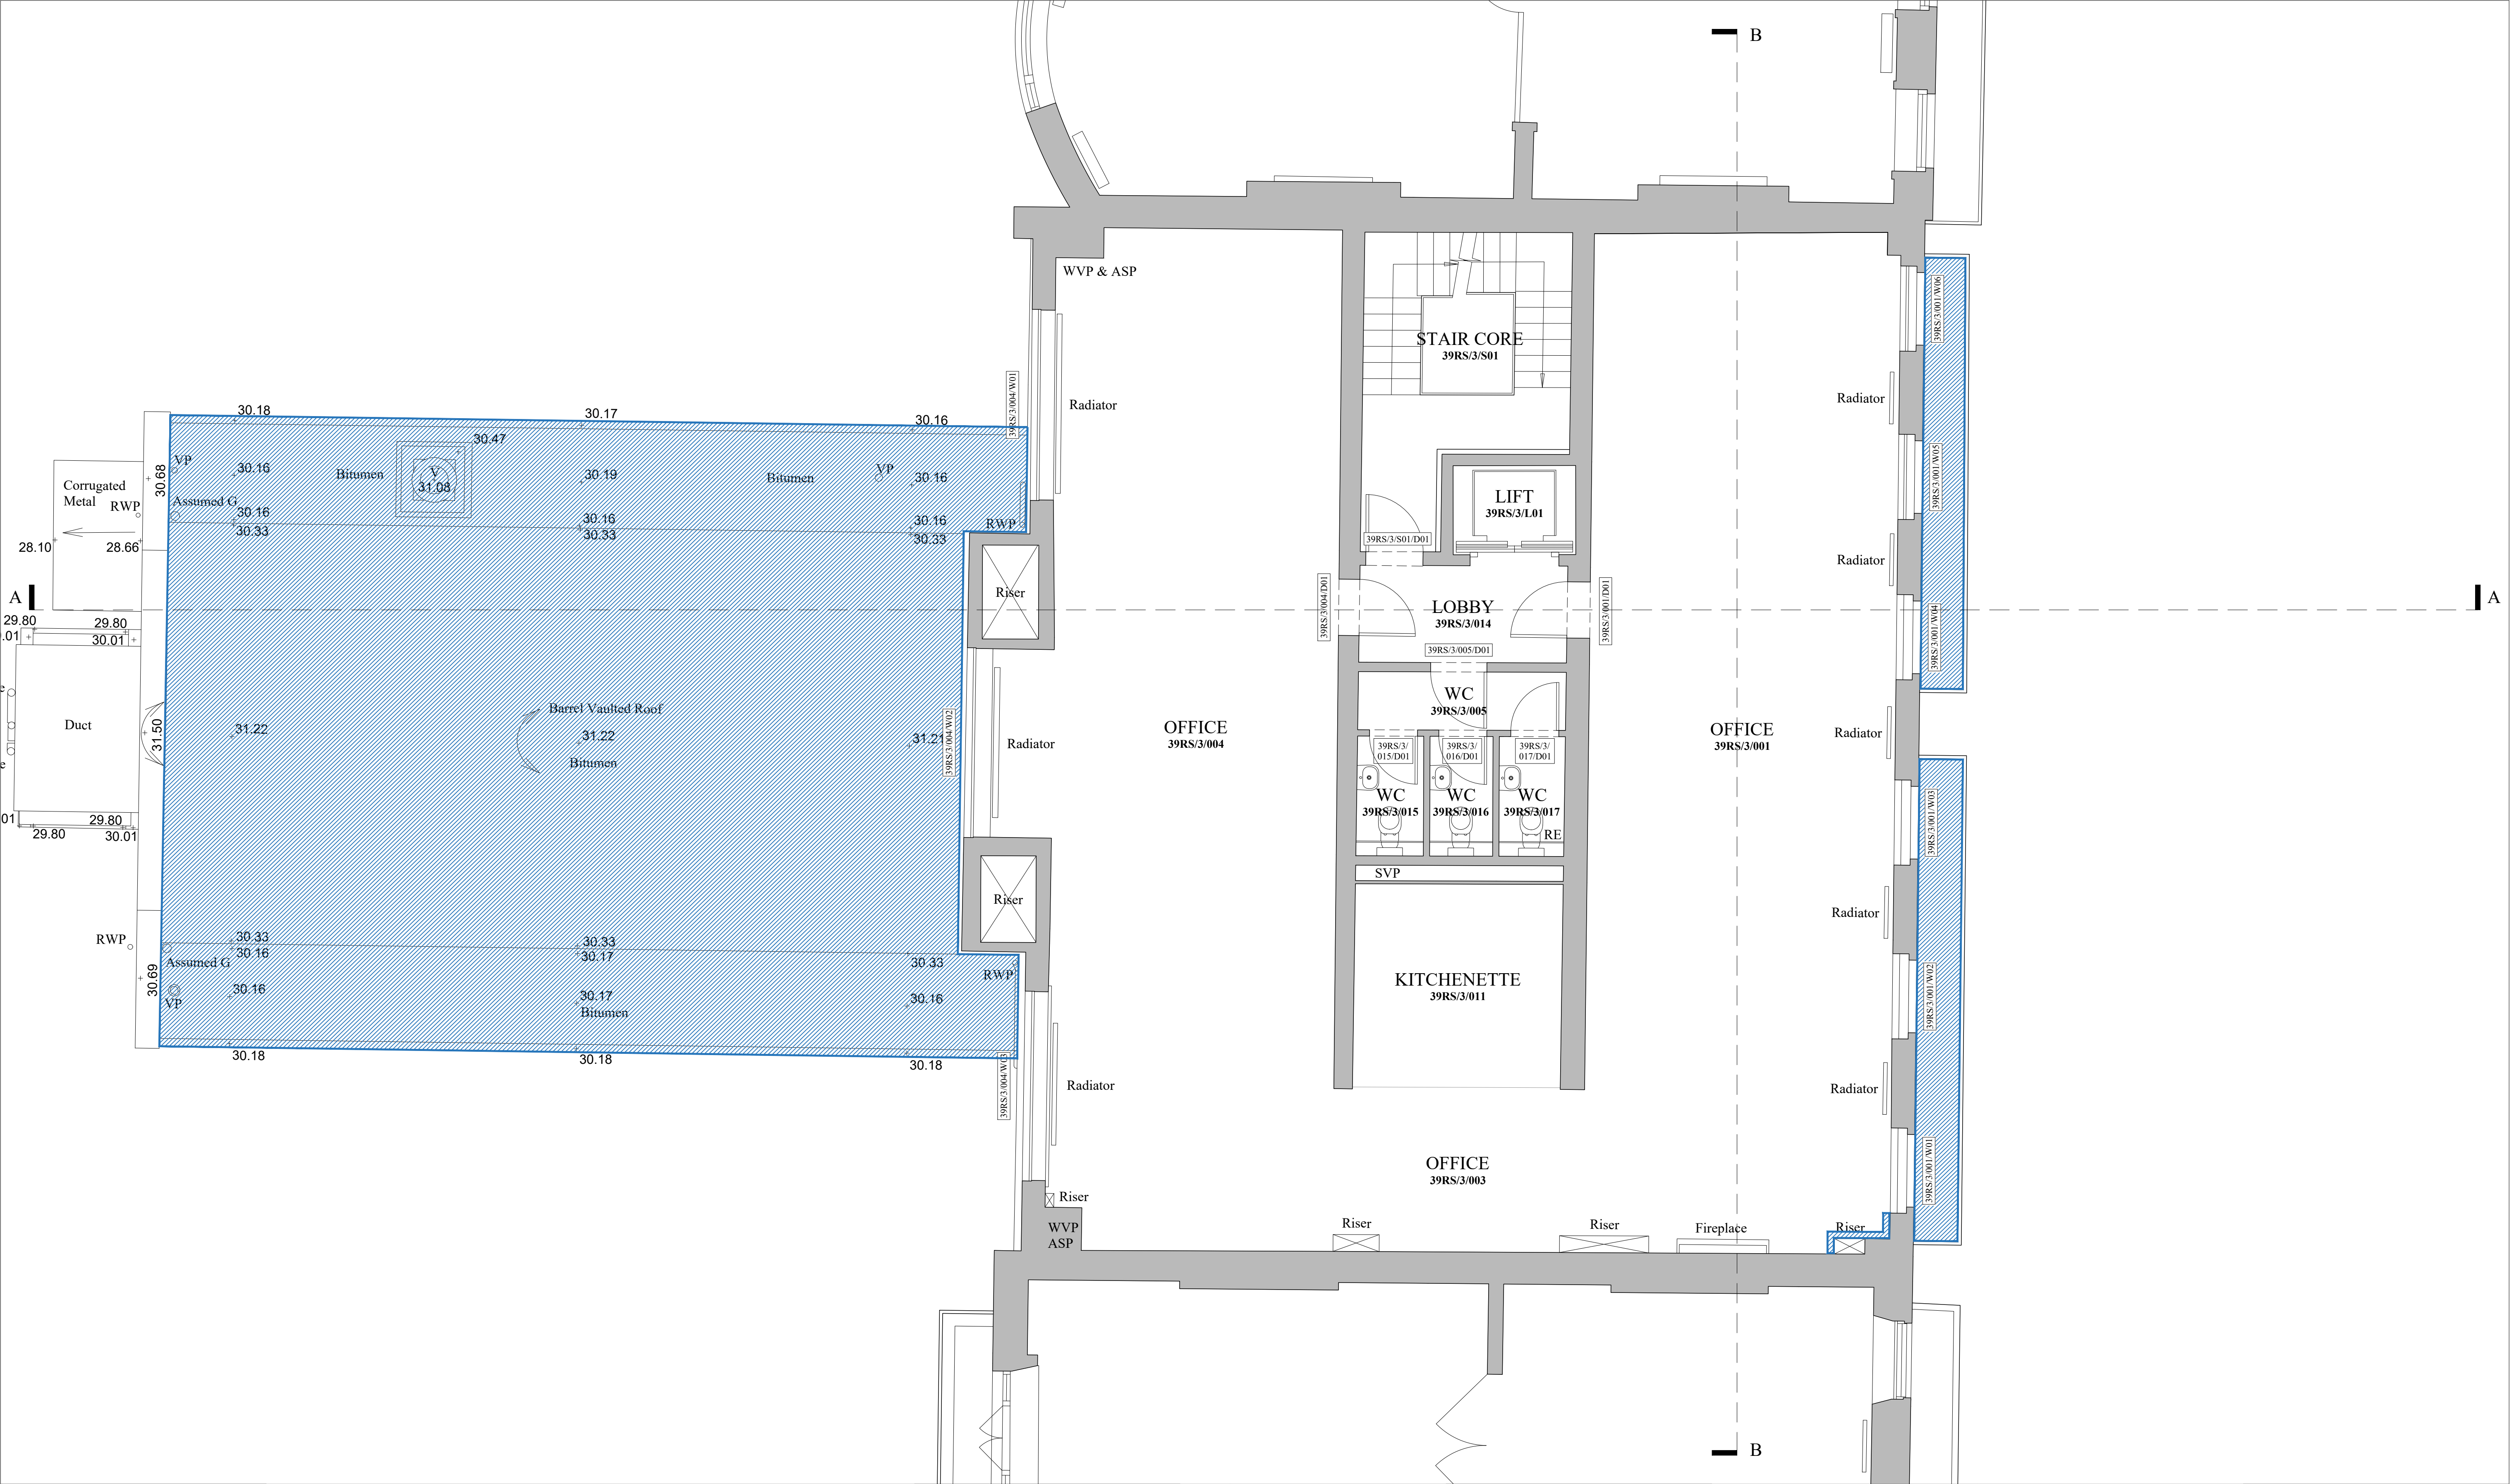

NOTES:

KEY:



- Denotes existing drainage services, based on Coniston Record Drawings
- Denotes capped existing drainage services, based on Coniston Record Drawings
- Water ingress or damage/damp on walls or ceiling
- Cracking on floors or walls
- Cracking on ceiling

0 0.5 1 2 3

REVISIONS:

- P1 - Draft Proposed Plans - 21/03/2023
- P2 - For Client Approval - 19/05/2023
- P3 - For Client Approval - 19/06/2023
- P4 - Issued for Tender - 23/06/2023
- P5 - Issued for Planning Application & LBC - 14/07/2023

BRITISH MUSEUM 39 RUSSELL SQUARE & SCIENCE BLOCK		WRIGHT & WRIGHT ARCHITECTS
EXISTING LEVEL 03 PLAN - WITH DILAPIDATIONS		
DRAWING NO: 1077J-WW-RS-03-DR-A-1112		
SCALE: 1:50 @ A1	DATE: 14/07/2023	89/91 Bayham Street London NW1 0AG TEL 020 7428 9393 FAX 020 7428 9394 www.wrightandwright.co.uk

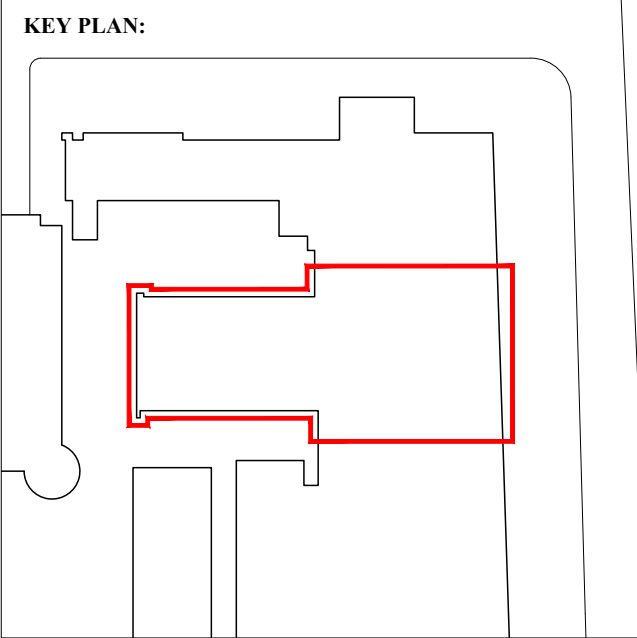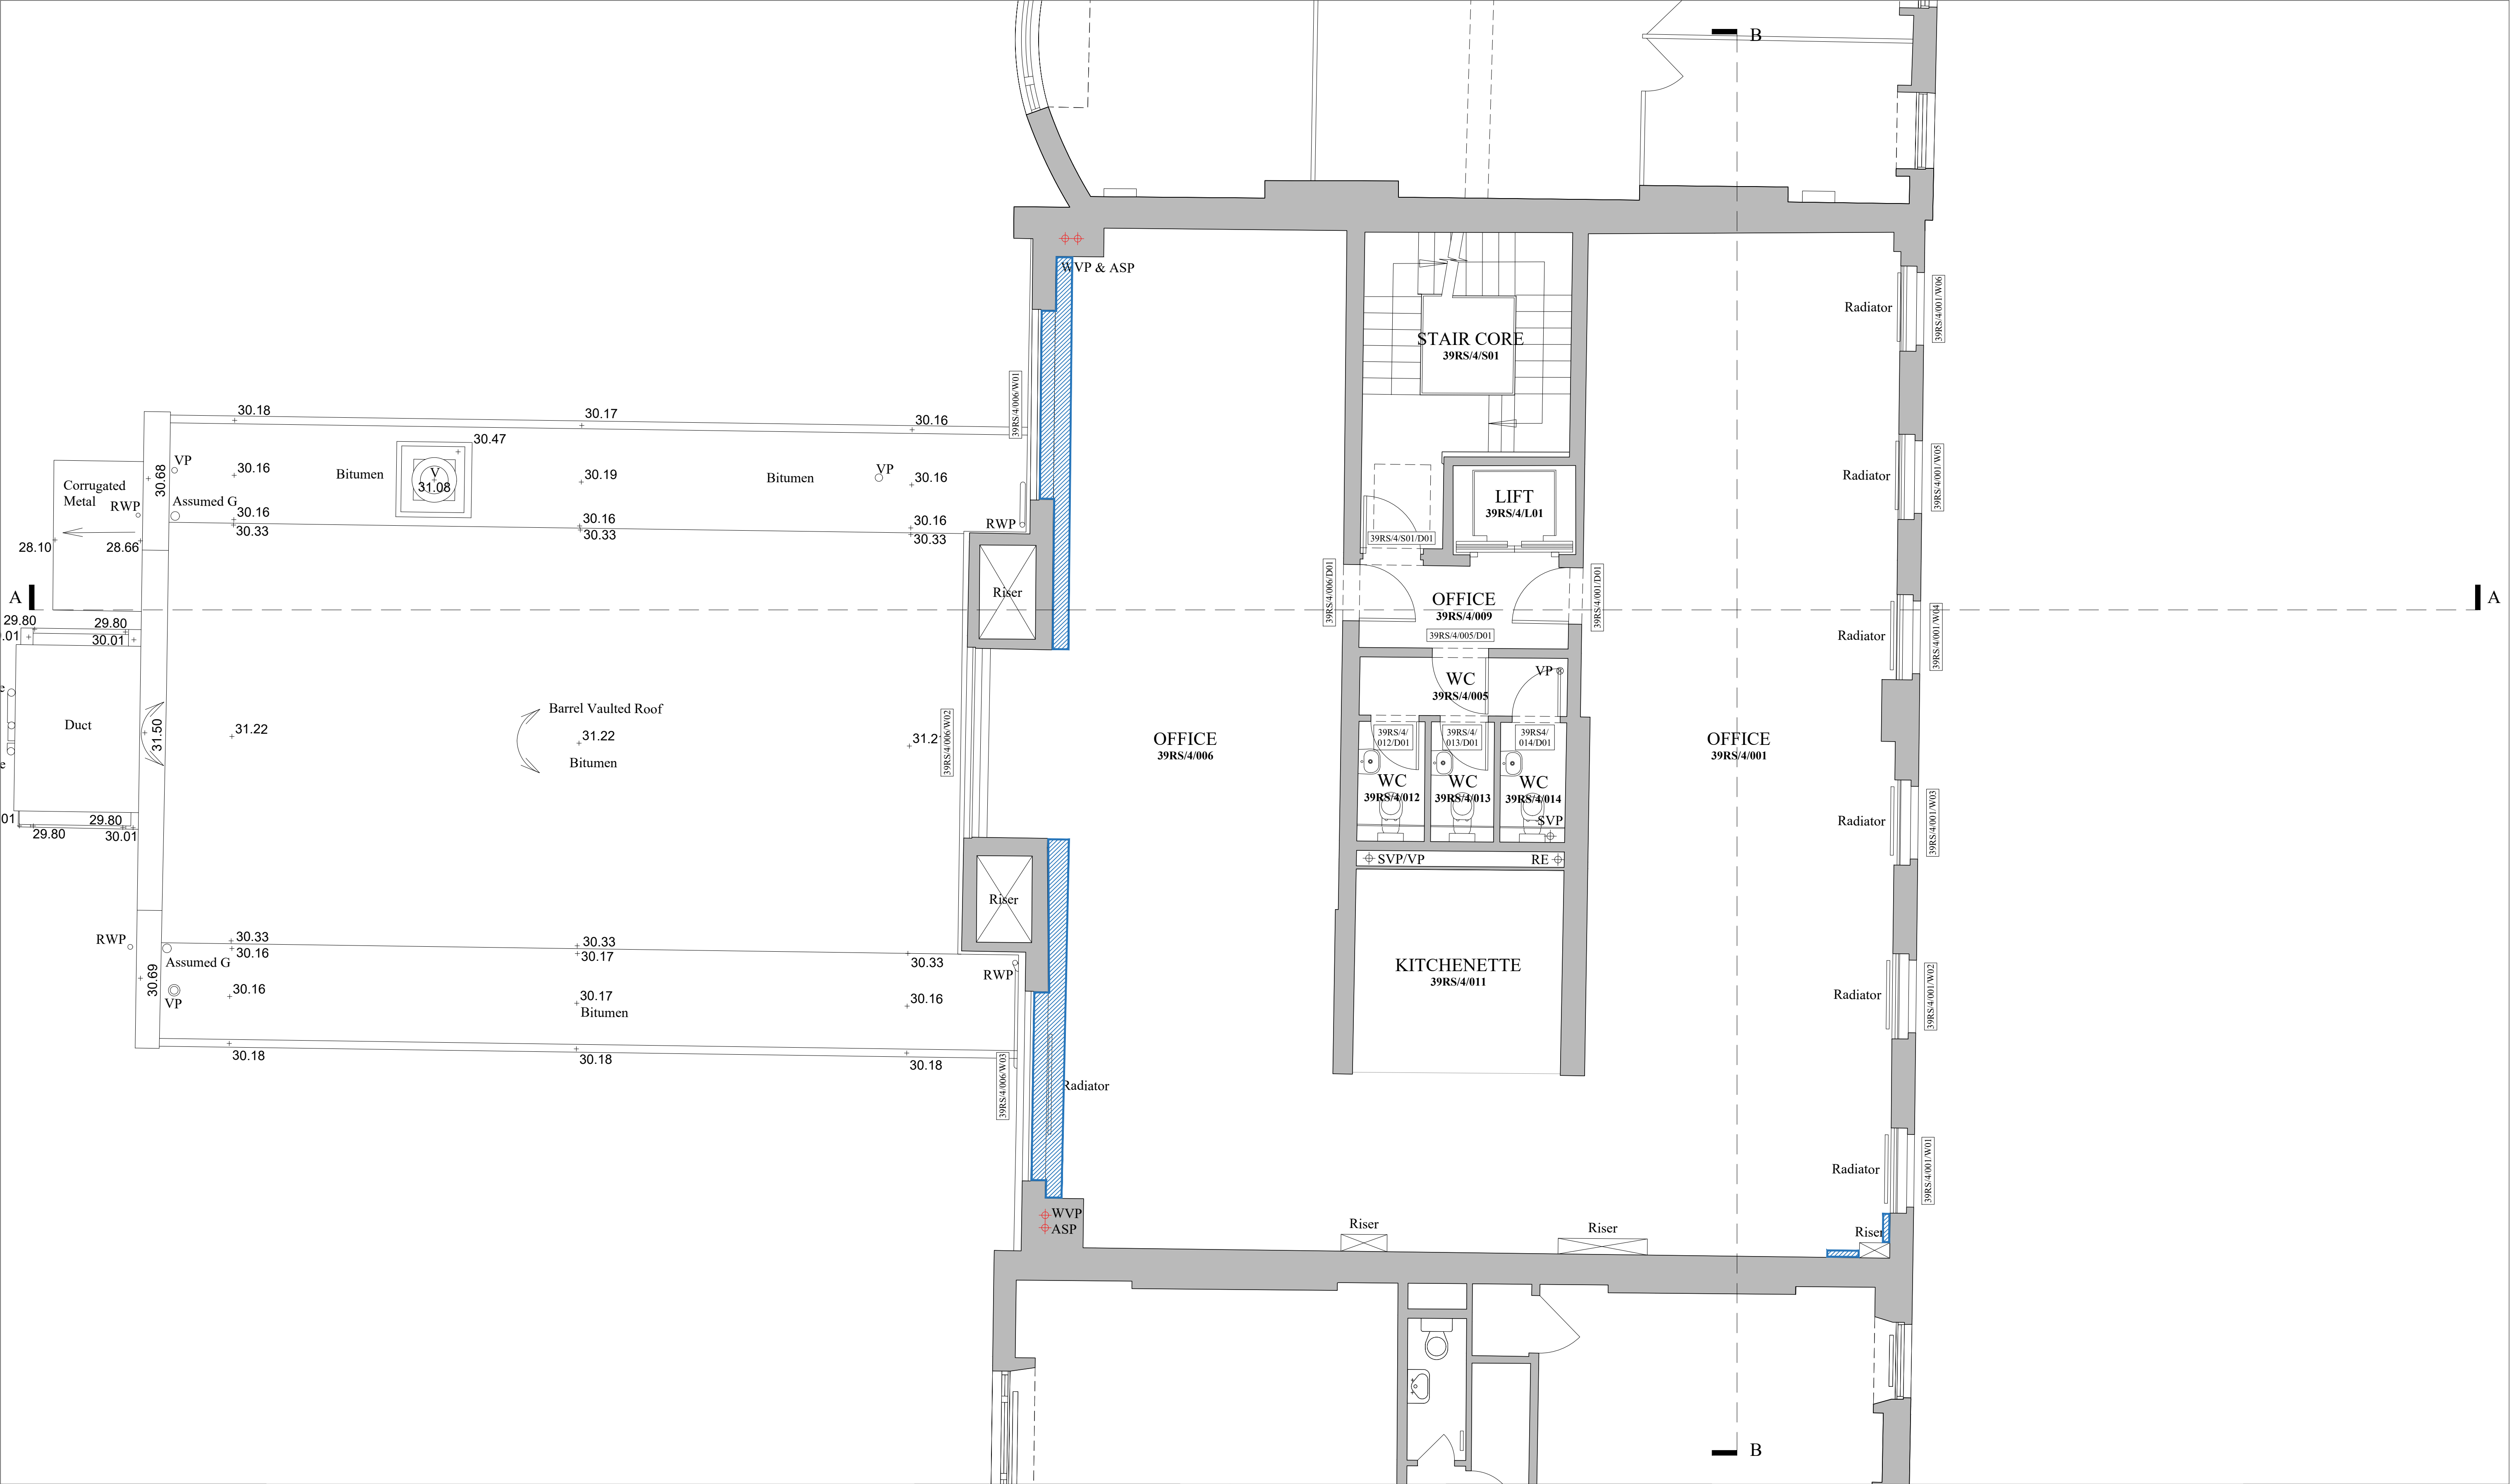

NOTES:

KEY:

- Denotes existing drainage services, based on Coniston Record Drawings
- Denotes capped existing drainage services, based on Coniston Record Drawings
- Water ingress or damage/damp on walls or ceiling
- Cracking on floors or walls
- Cracking on ceiling

0 0.5 1 2 3

REVISIONS:

- P1 - Draft Proposed Plans - 21/03/2023
- P2 - For Client Approval - 19/05/2023
- P3 - For Client Approval - 19/06/2023
- P4 - Issued for Tender - 23/06/2023
- P5 - Issued for Planning Application & LBC - 14/07/2023

BRITISH MUSEUM
39 RUSSELL SQUARE & SCIENCE BLOCK

EXISTING LEVEL 04 PLAN
- WITH DILAPIDATIONS



DRAWING NO:
1077J-WW-RS-04-DR-A-1113

SCALE:
1:50 @ A1

DATE:
14/07/2023

WRIGHT & WRIGHT ARCHITECTS

89/91 Bayham Street
London NW1 0AG
TEL 020 7428 9393
FAX 020 7428 9394
www.wrightandwright.co.uk

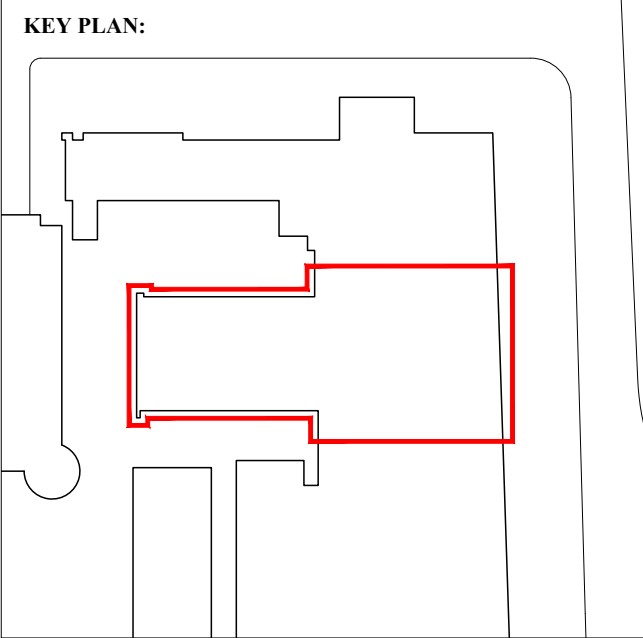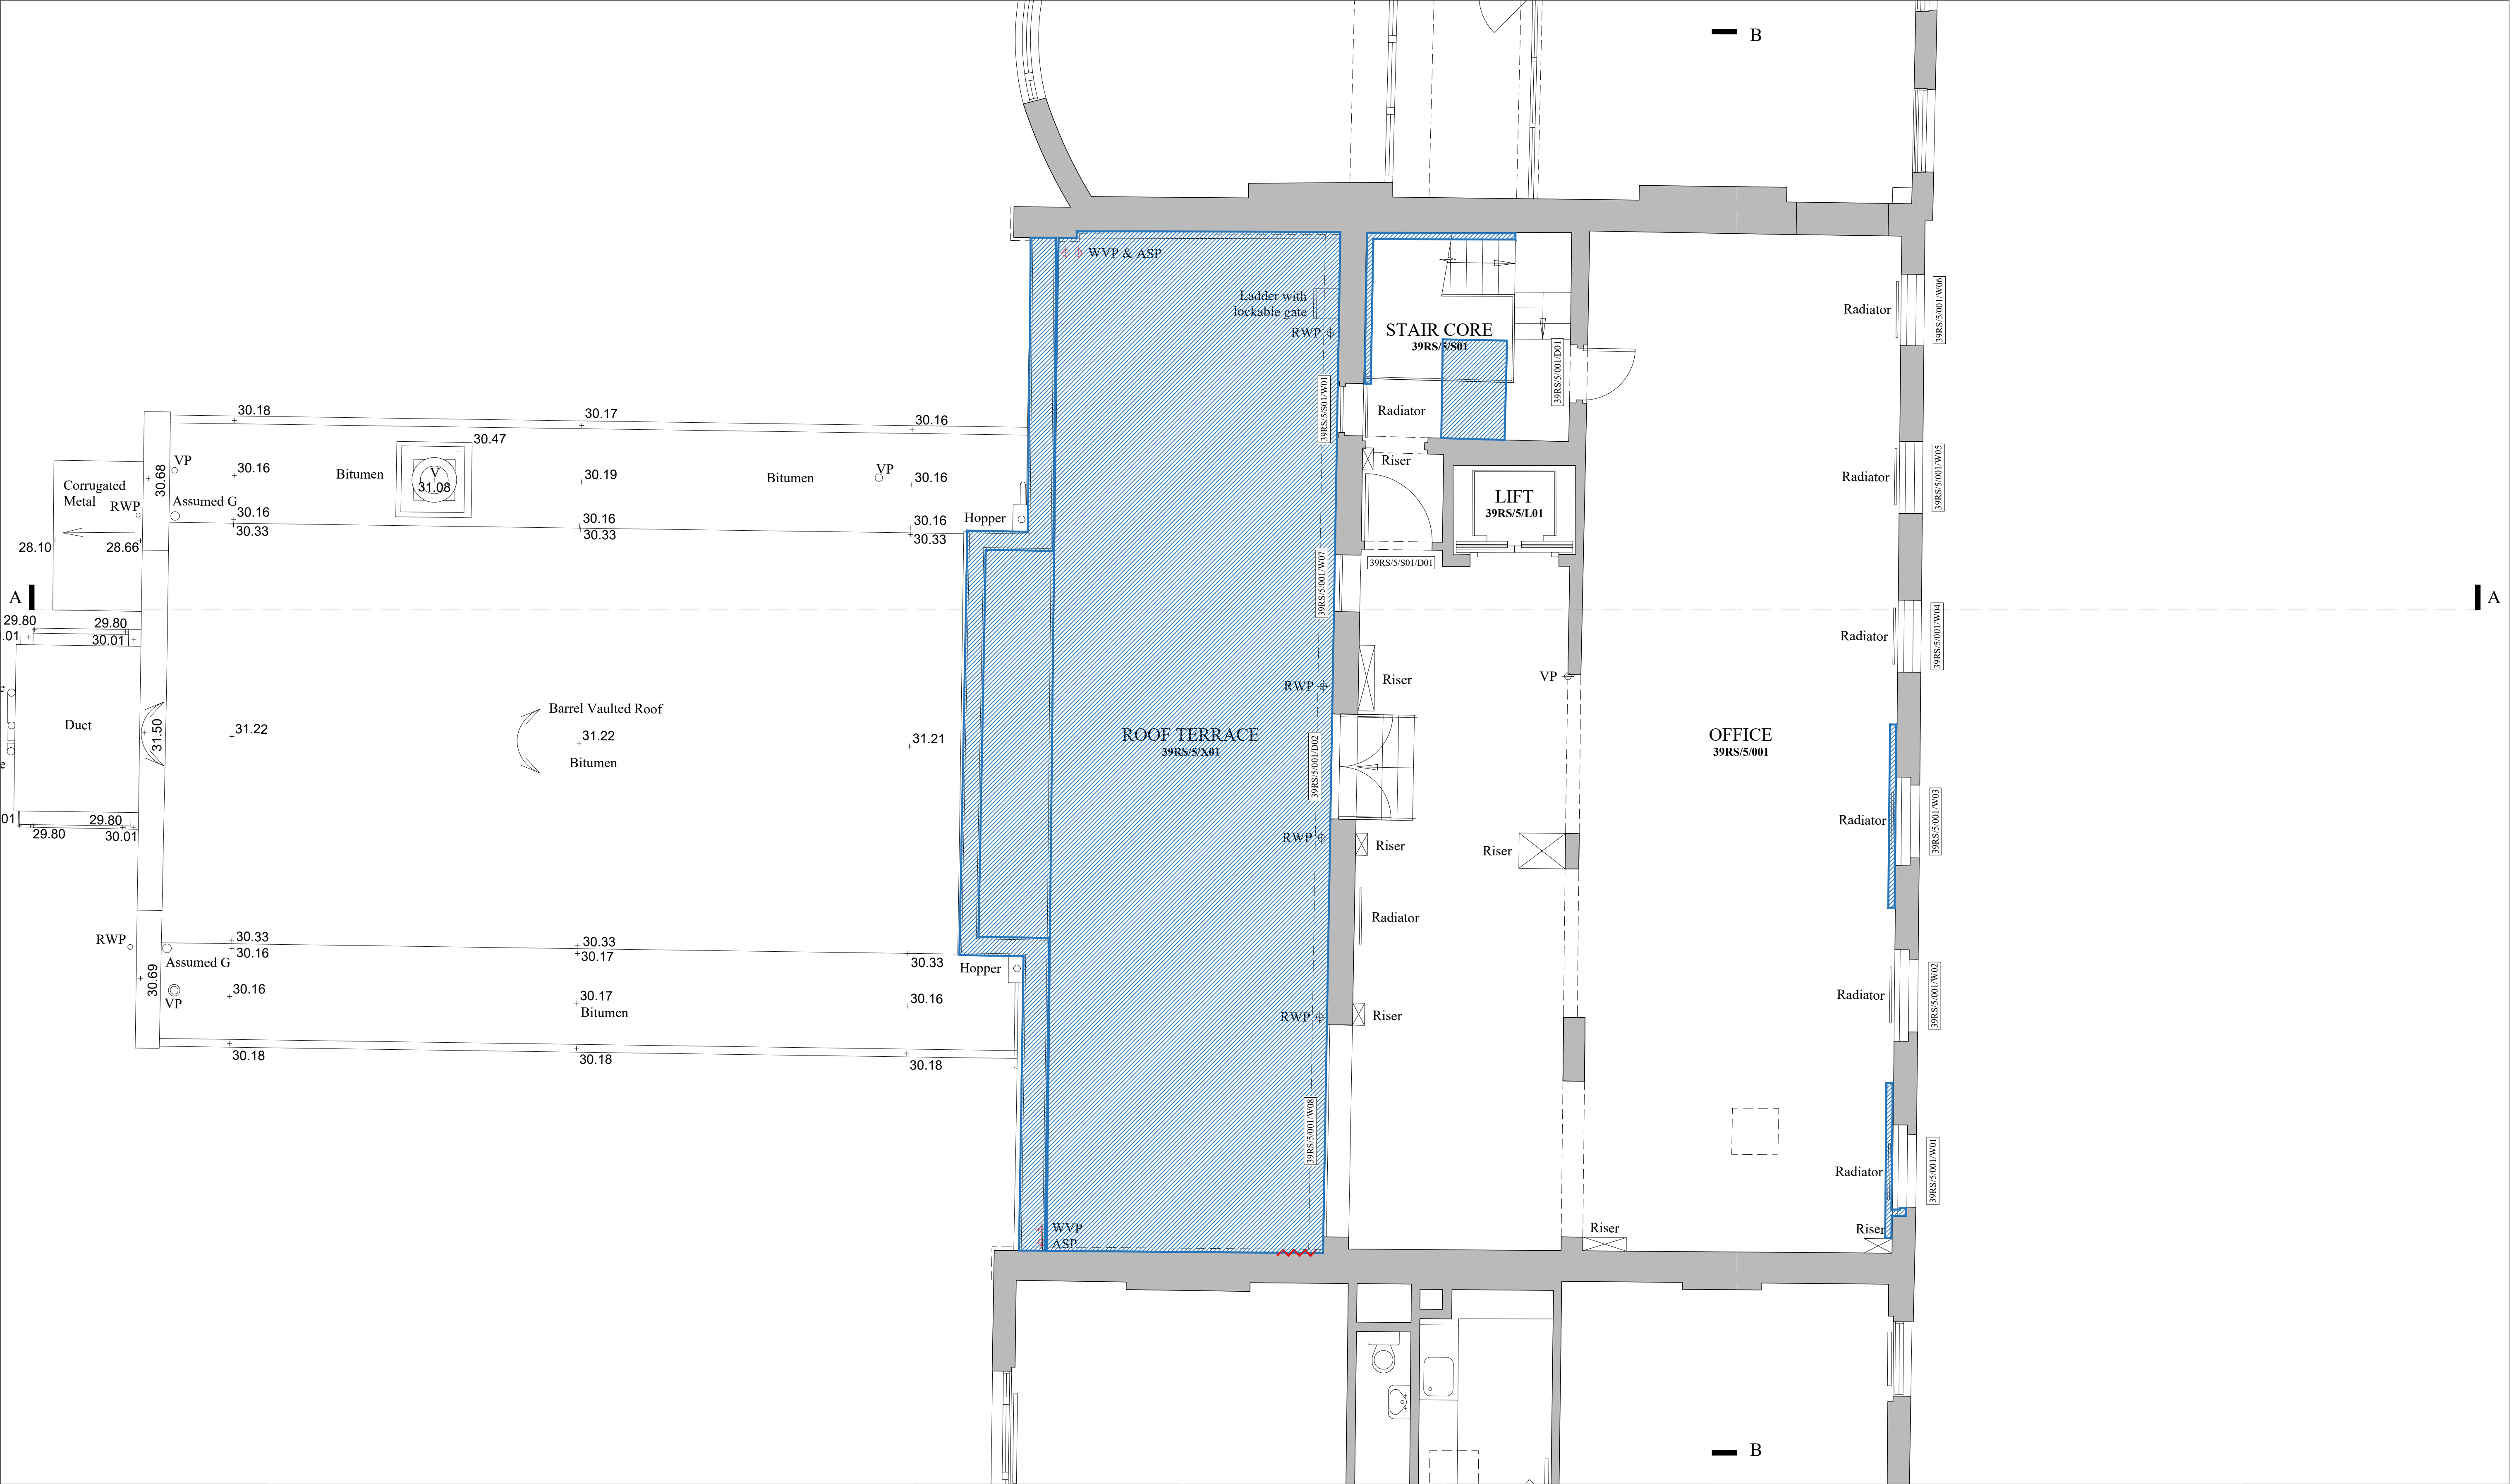

NOTES:

KEY:

- Denotes existing drainage services, based on Coniston Record Drawings
- Denotes capped existing drainage services, based on Coniston Record Drawings
- Water ingress or damage/damp on walls or ceiling
- Cracking on floors or walls
- Cracking on ceiling

0 0.5 1 2 3

REVISIONS:

- P1 - Draft Proposed Plans - 21/03/2023
- P2 - For Client Approval - 19/05/2023
- P3 - For Client Approval - 19/06/2023
- P4 - Issued for Tender - 23/06/2023
- P5 - Issued for Planning Application & LBC - 14/07/2023

BRITISH MUSEUM
39 RUSSELL SQUARE & SCIENCE BLOCK

EXISTING LEVEL 05 PLAN
- WITH DILAPIDATIONS


DRAWING NO:
1077J-WW-RS-05-DR-A-1114

SCALE:
1:50 @ A1

DATE:
14/07/2023

WRIGHT & WRIGHT ARCHITECTS

89/91 Bayham Street
London NW1 0AG
TEL 020 7428 9393
FAX 020 7428 9394
www.wrightandwright.co.uk

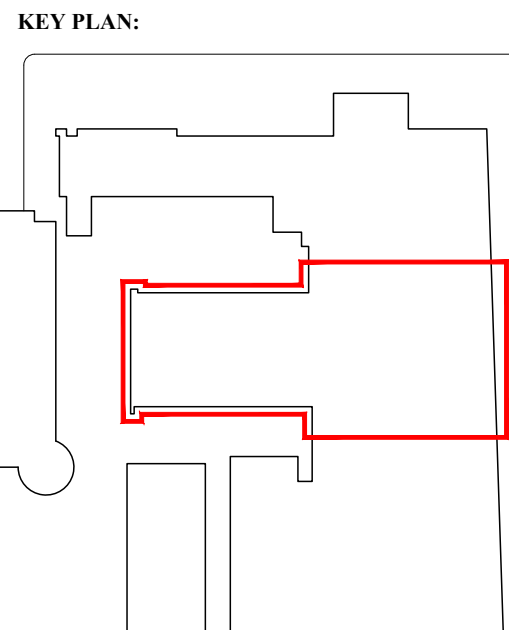

NOTES:

	Denotes existing drainage services, based on Conston Record Drawings
	Denotes capped existing drainage services, based on Conston Record Drawings
	Water ingress or damage/damp on walls or ceiling
	Cracking on floors or walls
	Cracking on ceiling

P1 - Draft Proposed Plans - 21/03/2023
P2 - For Client Approval - 19/05/2023
P3 - For Client Approval - 19/06/2023
P4 - Issued for Tender - 23/06/2023
P5 - Issued for Planning Application & LBC - 14/07/2023

BRITISH MUSEUM
39 RUSSELL SQUARE & SCIENCE BLOCK

EXISTING ROOF PLAN
- WITH DILAPIDATIONS



DRAWING NO:
1077J-WW-RS-RF-DR-A-1115

SCALE:
1:50 @ A1

DATE:
14/07/2023

WRIGHT & WRIGHT ARCHITECTS

89/91 Bayham Street
London NW1 0AG
TEL 020 7428 9393
FAX 020 7428 9394
www@wrightandwright.co.uk
www.wrightandwright.co.uk

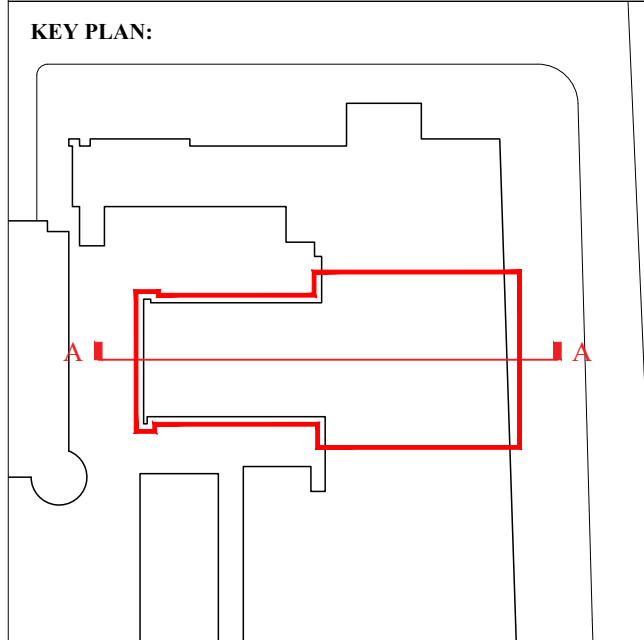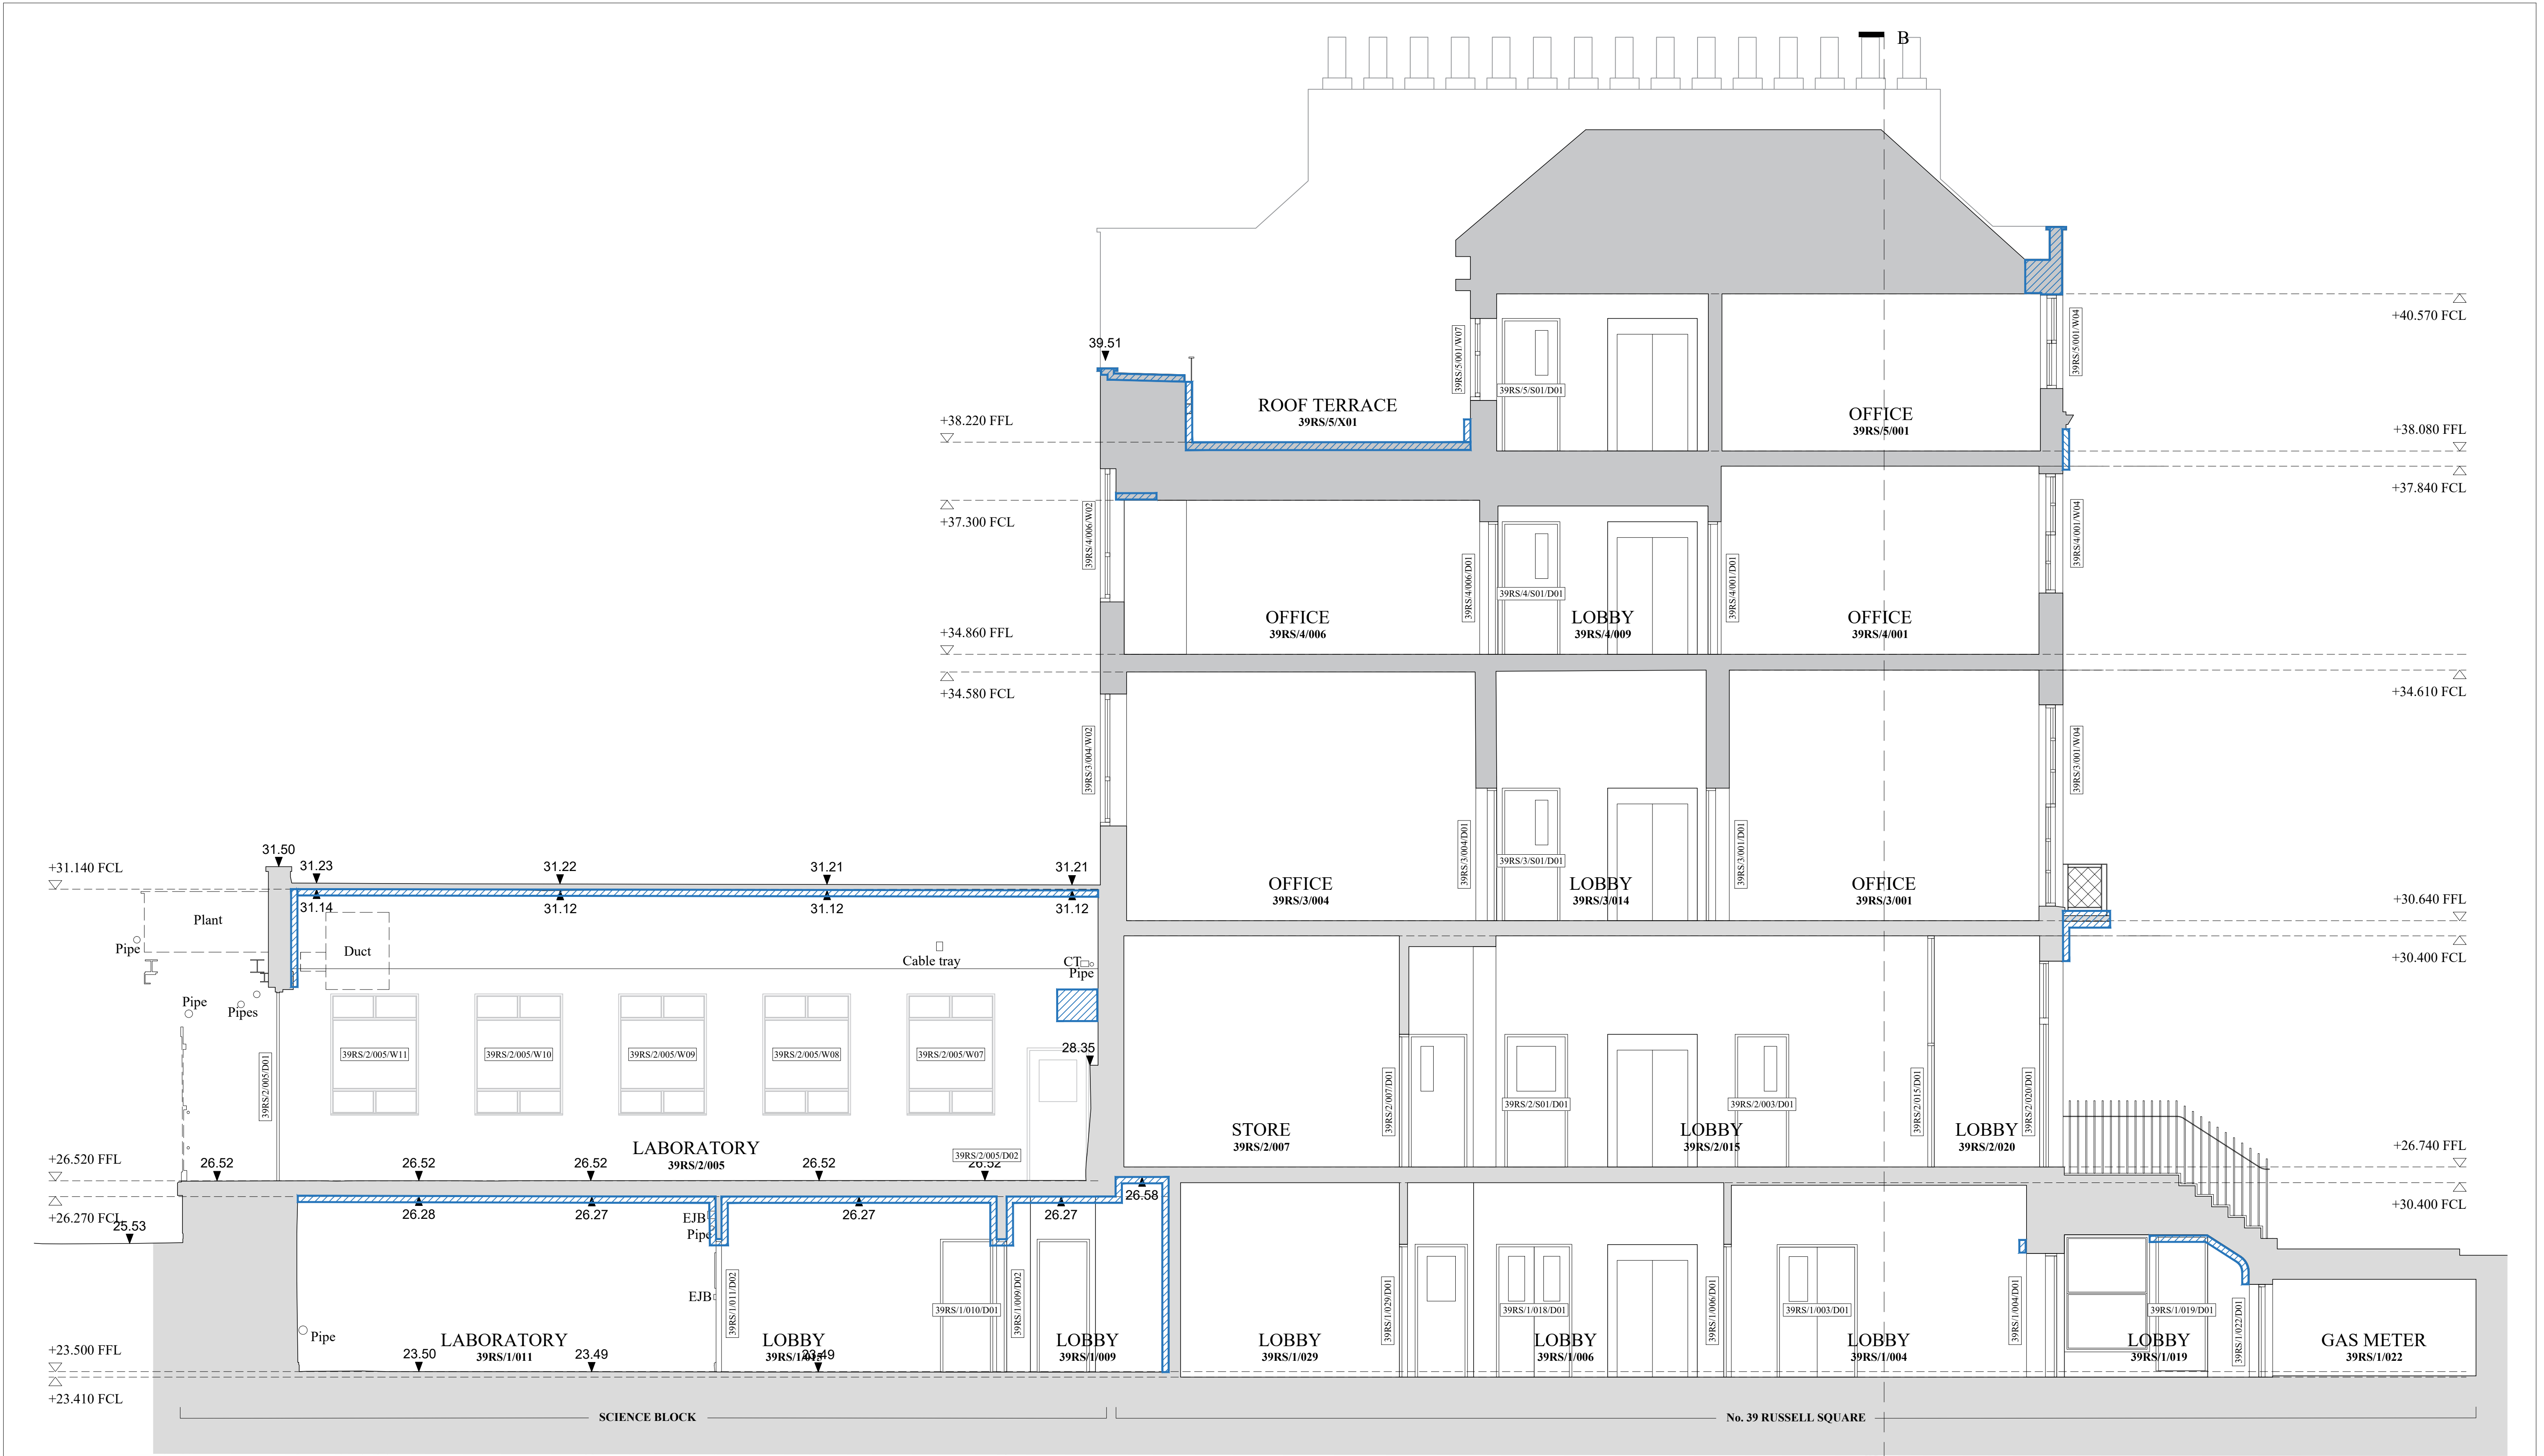

NOTES:

KEY:

- Water ingress or damage/damp on walls or ceiling
- Cracking on floors or walls
- Cracking on ceiling

REVISIONS:

- P1 - Draft Proposed Plans - 21/03/2023
- P2 - For Client Approval - 19/05/2023
- P3 - For Client Approval - 19/06/2023
- P4 - Issued for Tender - 23/06/2023
- P5 - Issued for Planning Application & LBC - 14/07/2023

BRITISH MUSEUM
39 RUSSELL SQUARE & SCIENCE BLOCK

EXISTING SECTION AA
- WITH DILAPIDATIONS


DRAWING NO:
1077J-WW-RS-XX-DR-A-1210

SCALE:
1:50 @ A1

DATE:
14/07/2023


WRIGHT & WRIGHT ARCHITECTS

89/91 Bayham Street
London NW1 0AG
TEL 020 7428 9393
FAX 020 7428 9394
www.wrightandwright.co.uk

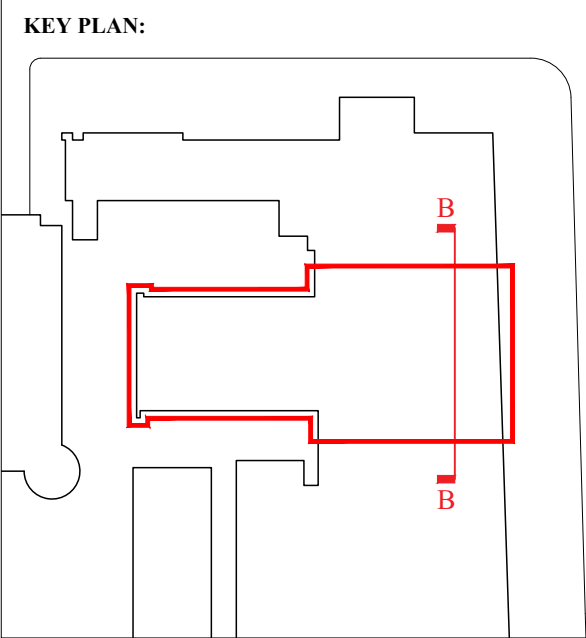

NOTES:

- KEY:
- Water ingress or damage/damp on walls or ceiling
 - Cracking on floors or walls
 - Cracking on ceiling

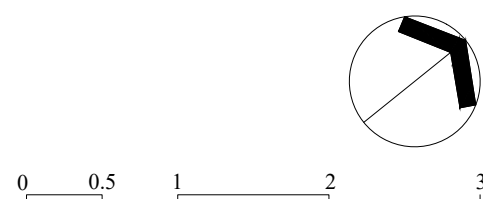

- REVISIONS:
- P1 - Draft Proposed Plans - 21/03/2023
 - P2 - For Client Approval - 19/05/2023
 - P3 - For Client Approval - 19/06/2023
 - P4 - Issued for Tender - 23/06/2023
 - P5 - Issued for Planning Application & LBC - 14/07/2023

BRITISH MUSEUM 39 RUSSELL SQUARE & SCIENCE BLOCK		WRIGHT & WRIGHT ARCHITECTS
EXISTING SECTION BB - WITH DILAPIDATIONS		
DRAWING NO: 1077J-WW-RS-XX-DR-A-1211		
SCALE: 1:50 @ A1	DATE: 14/07/2023	

89/91 Bayham Street
London NW1 0AG
TEL 020 7428 9393
FAX 020 7428 9394
ww@wrightandwright.co.uk
www.wrightandwright.co.uk