


Notes

Do not scale drawings  
 All dimensions to be checked on site, Architect to be advised of any variation between the drawings and site conditions  
 Errors to be reported immediately to the Architect  
 To be read in conjunction with the specification and all relevant Architects, Services and Structural Engineers Drawings

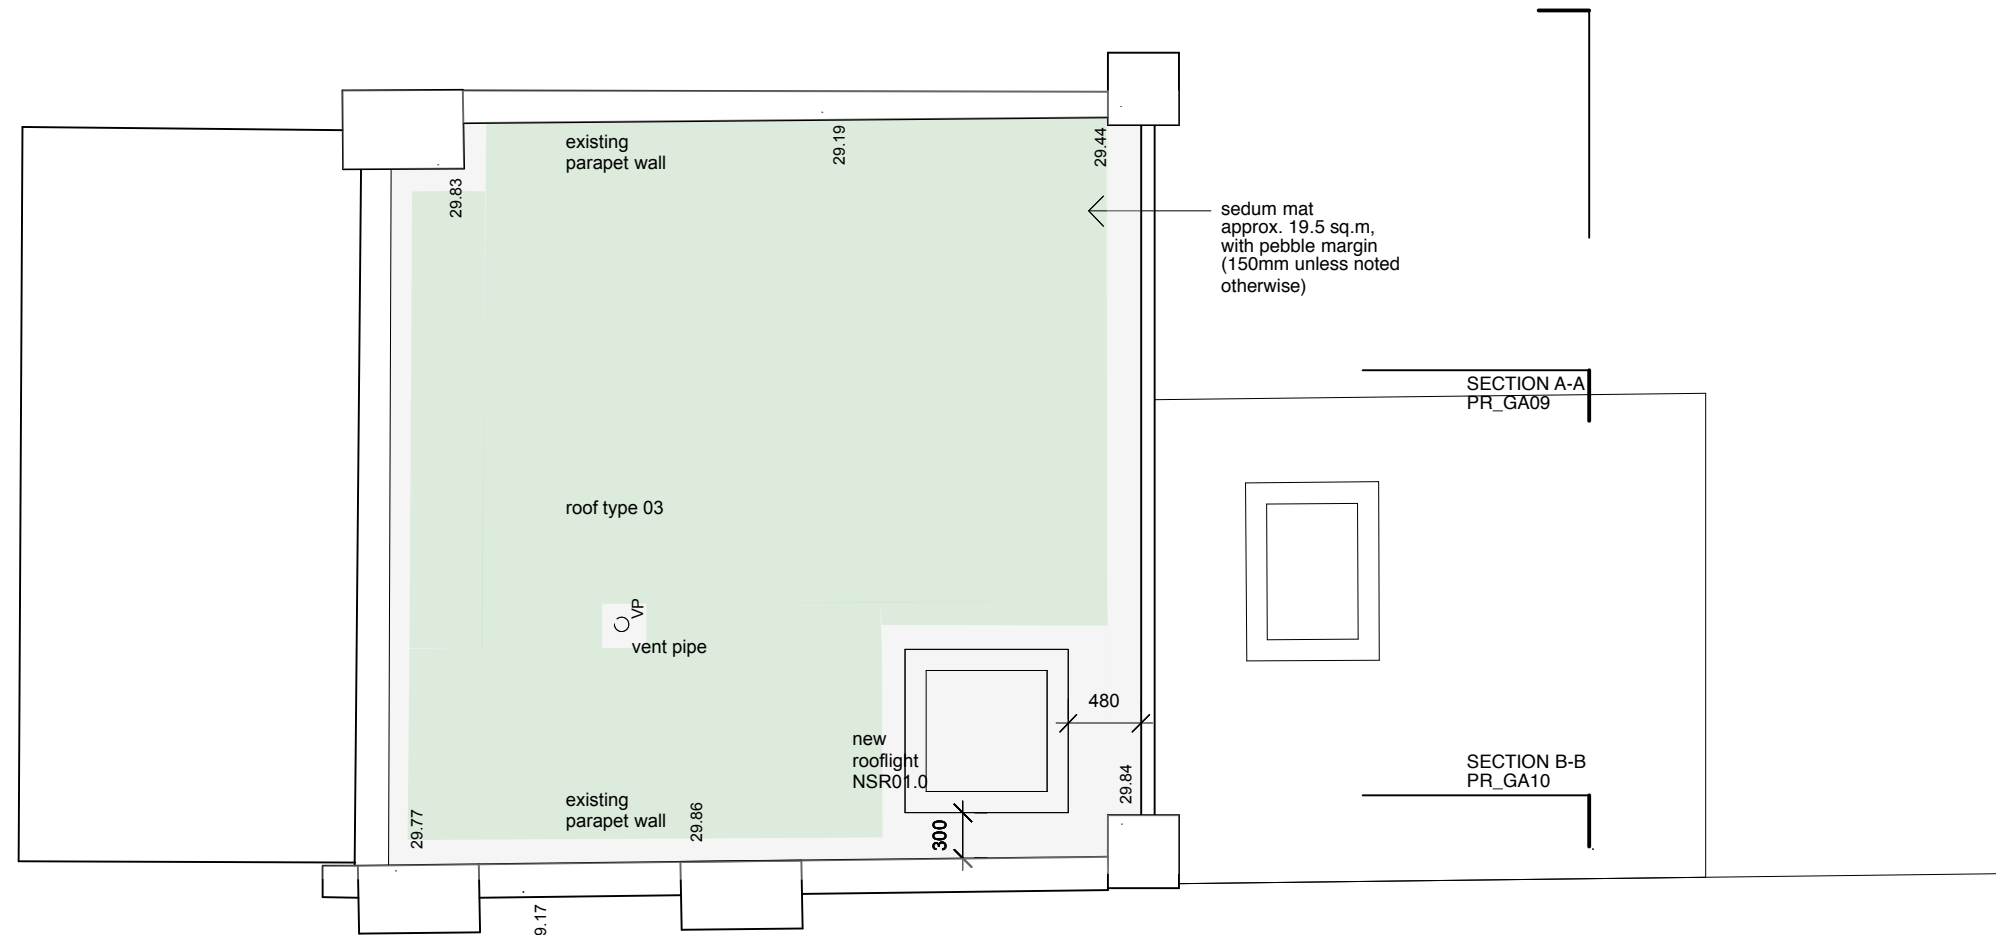

FRONT ELEVATION  
PR\_GA05

REAR ELEVATION  
PR\_GA08

Rev.	Date	Init.	Description
D	02.08.23	al	green roof details added
C	28.07.23	al	general amendments
B	14.07.23	al	minor amendments, notes added
A	12.06.23	al	minor amendments, notes added

**LLOWARCH LLOWARCH** 74 CAMDEN MEWS LONDON NW1 9BX tel: 020 7833 2883 e-mail: studio@llowarch.co.uk

Project 47 ALMA STREET, NW5 3DH

Client BEA VEGA & GUILLAUME PICHOS

Drawing Title ROOF PLAN - PROPOSED

Date	Scale @ A3	Status
230424	1:50	PLANNING
Project reference	Drawing Number	Revision
47AS	PR_GA04	D