




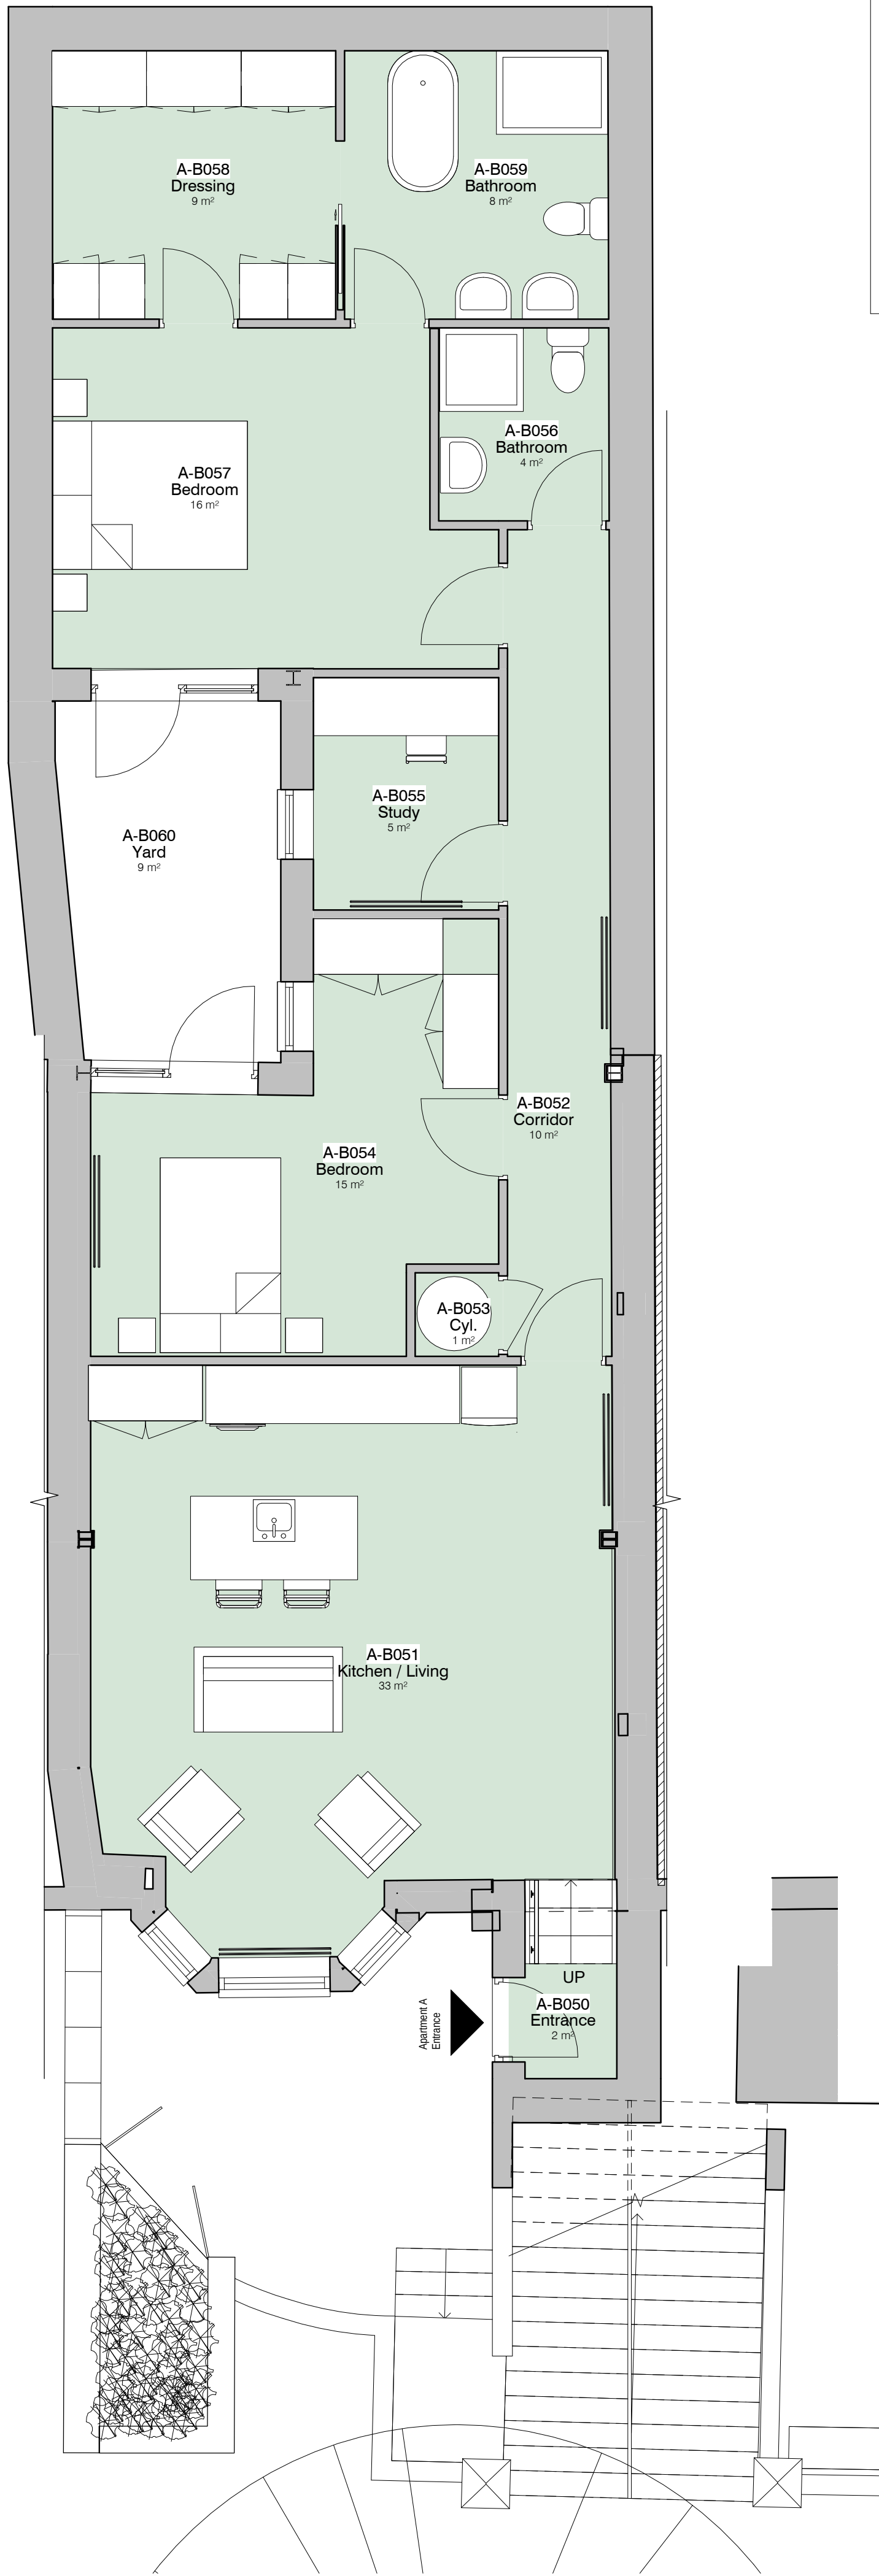


1. Level B1 - Proposed
1 : 50

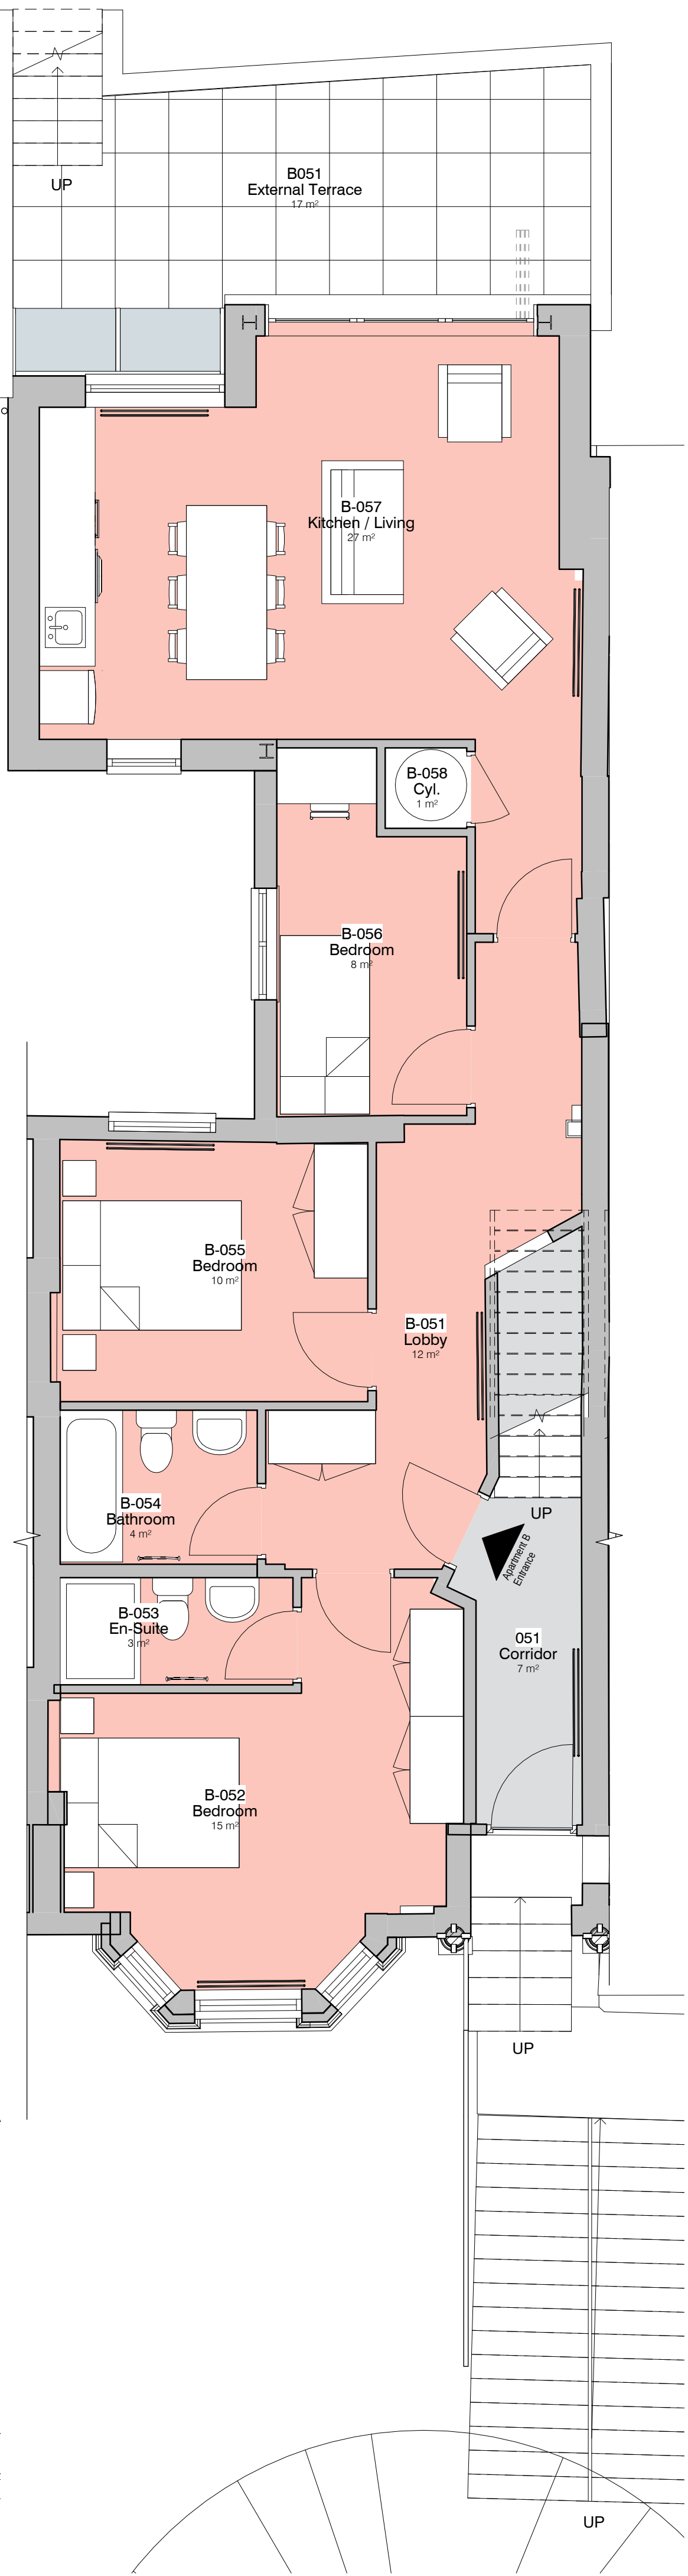

2. Level 0 - Proposed
1 : 50

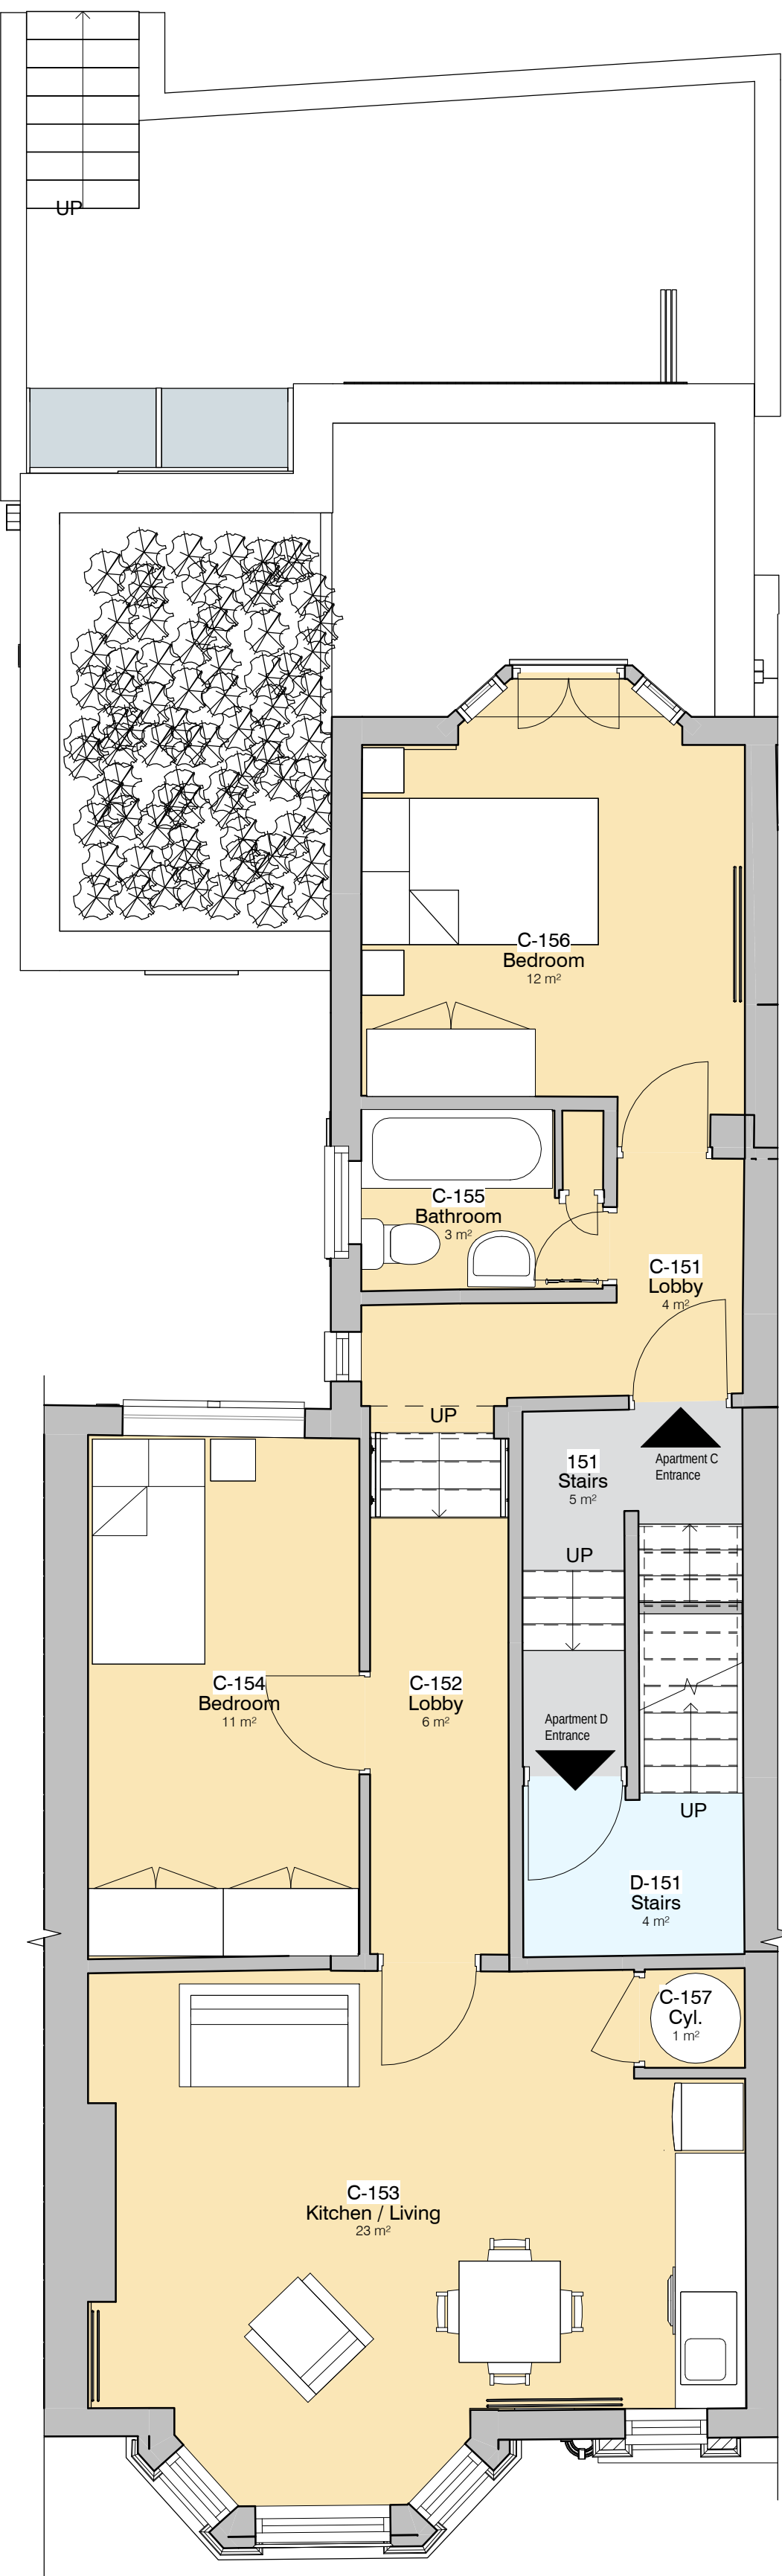

3. Level 1 - Proposed
1 : 50

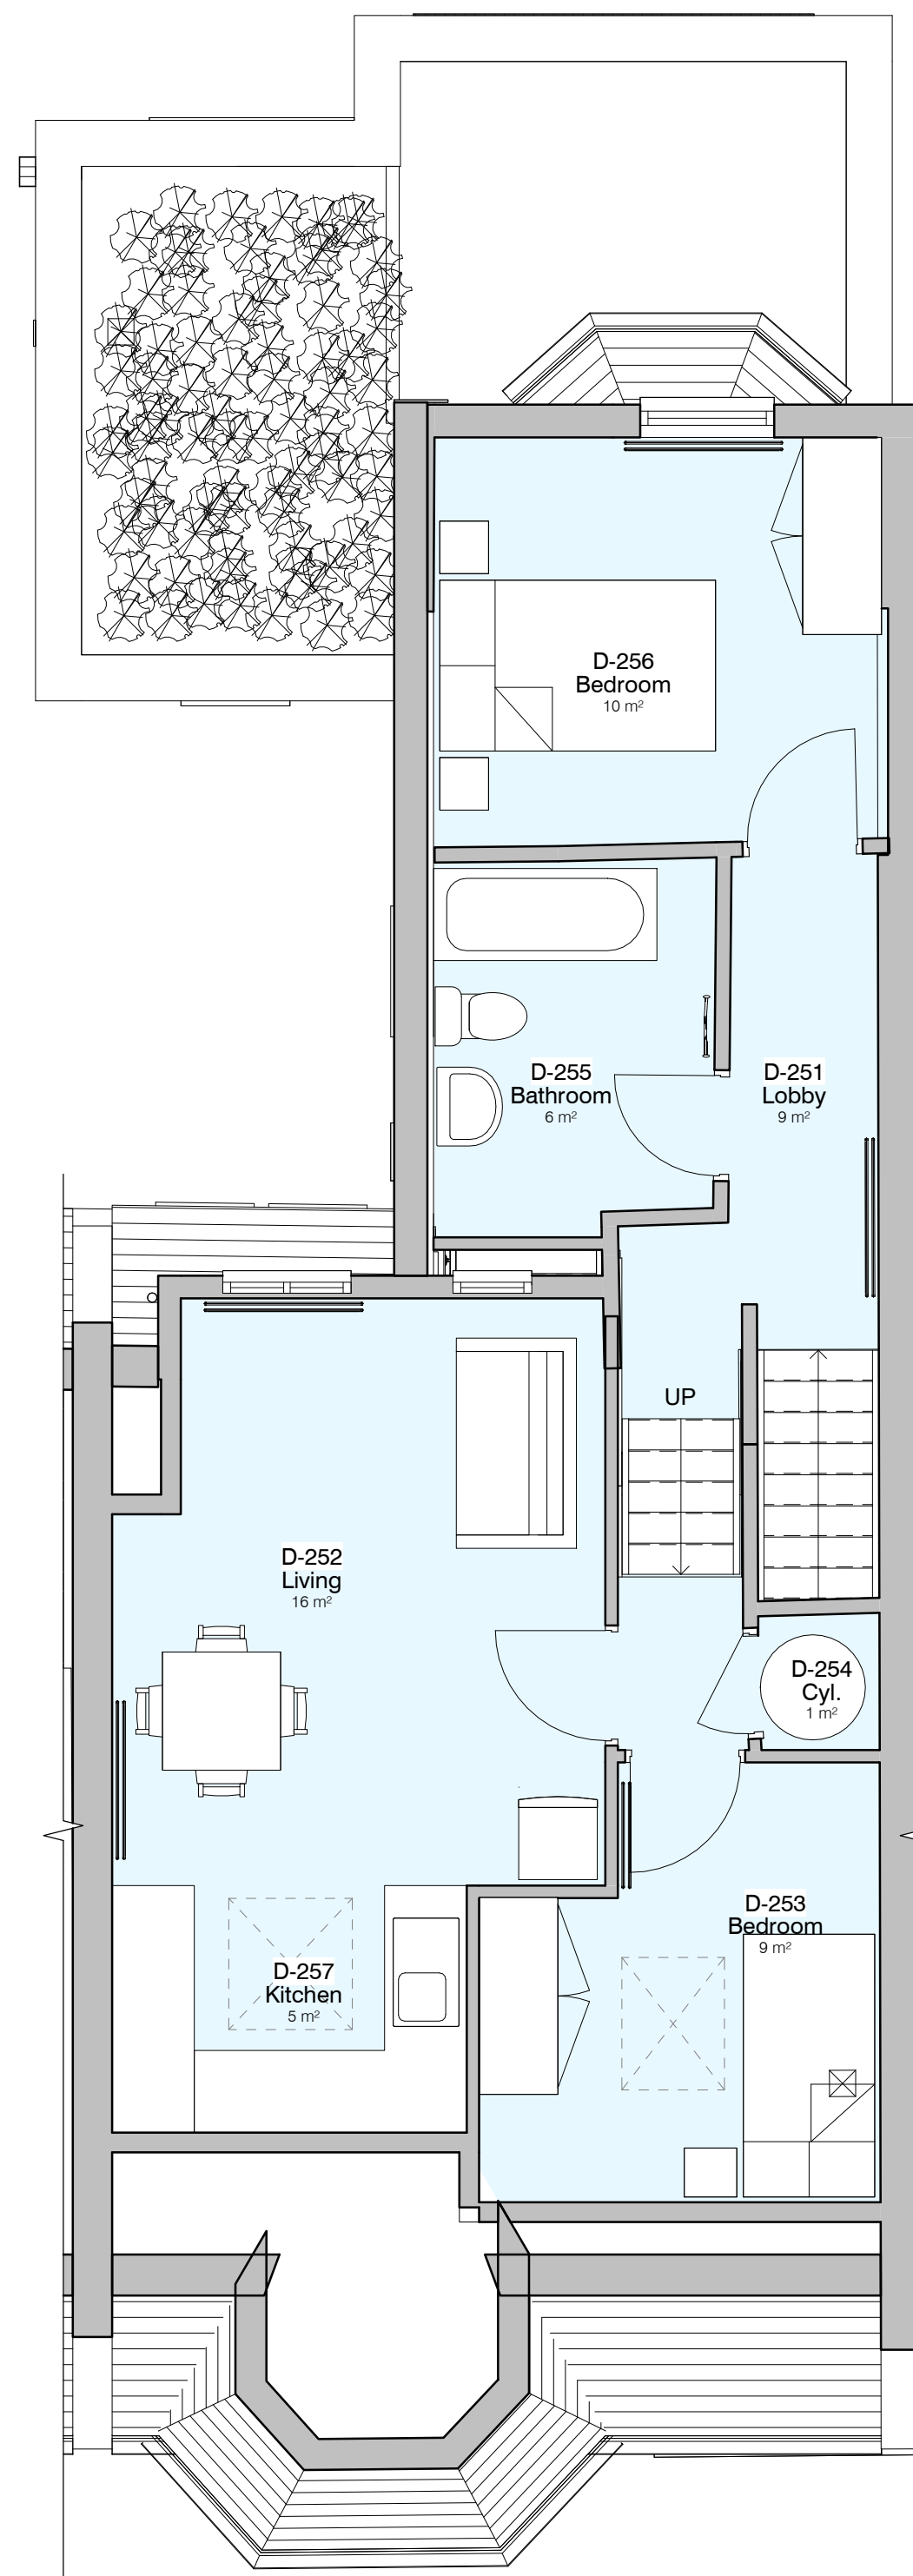

4. Level 2 - Proposed
1 : 50

Note Block - Elevations - GA



3	Basement plan enlarged	SA	02/08/23
2	Apartment floor plan with colour, Apartment Entrance added	SA	20/11/22
1	Revision 1	PT	17/08/22

REV	DESCRIPTION	BY	DATE
SCALE @ A1	DATE	DATE	DATE
1 : 50	22/07/22	SA	

PROJECT	1 Hillfield Rd. London NW6 1QD	CLIENT	Sharegold Ltd.	STATUS	BUILDING REGULATIONS		
TITLE	Proposed GA Plans	PROJECT NO.	DA22062.	DRAWING NO.	004.	REV	3

NOTES	DISCLAIMER: ALL RIGHTS RESERVED. THIS DRAWING MUST NOT BE REPRODUCED WITHOUT PRIOR WRITTEN CONSENT. DEBTAL ARCHITECTURE www.debtal.co.uk
-------	--