
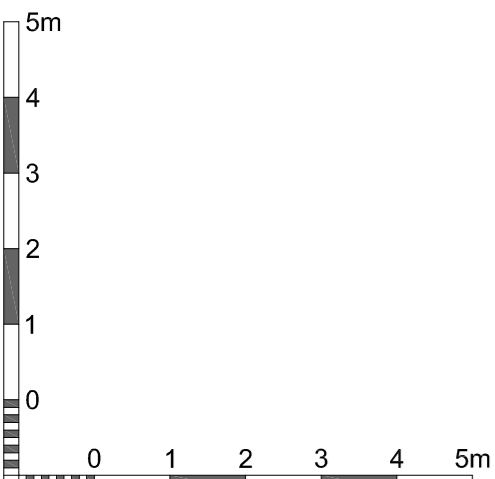


REV	AMENDMENT	BY	DATE
-	-	-	-

ADJACENT PLAYGROUND
(AT SAME LEVEL)

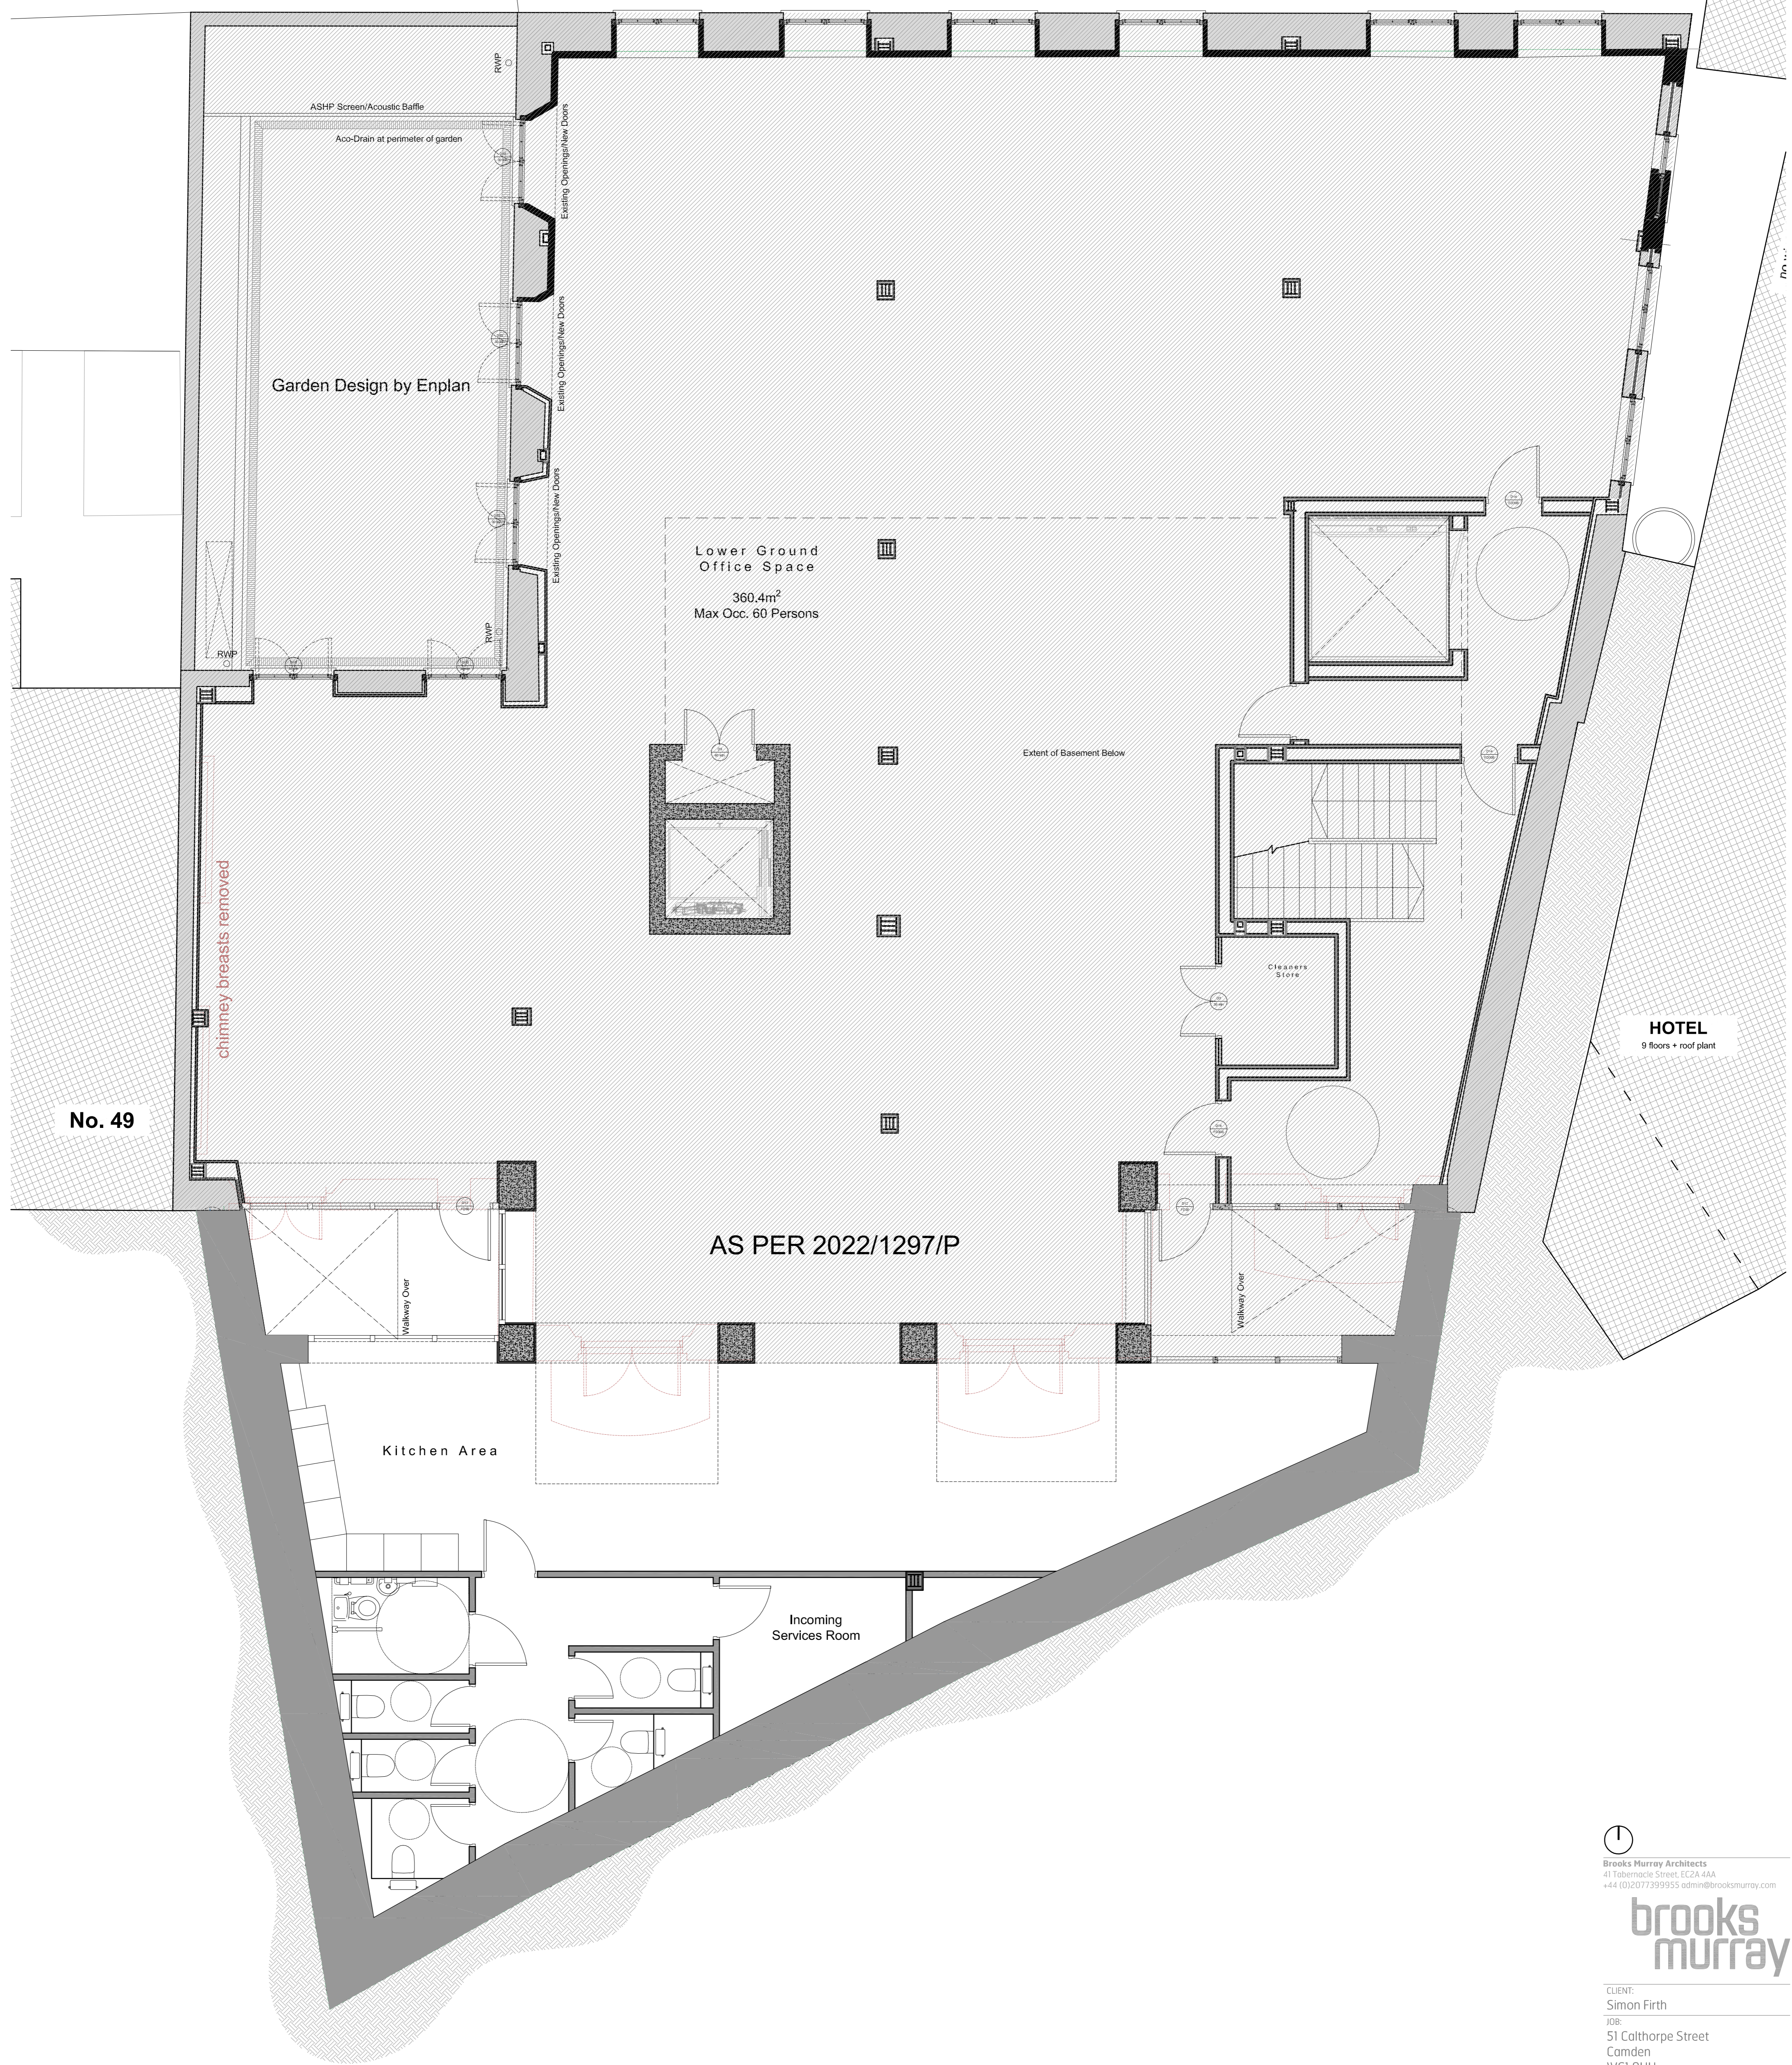

Brooks Murray Architects
41 Tabernacle Street, EC2A 4AA
+44 (0)2077399955 admin@brooks-murray.com

brooks murray

CLIENT:
Simon Firth

JOB:
51 Calthorpe Street
Camden
W1 0HH

DRAWING TITLE:
Proposed Lower Ground Floor Plan

SCALE:
1:50 @ A1 / 1:100 @ A3

DATE:
Aug 2023

STATUS:
MMA - Aug 23

DRAWING NUMBER: 1308-V3-109 REV: ISSUED BY: OB