


Version	Date	Author	Construction issue	Version notes
C1	As dwg	KL	Construction issue	
C2	21.04.23	HC	Setting out dimensions included	
C3	15.05.23	HC	Notes to door D2-45 updated	
C4	24.05.23	HC	Revised services and amended rear WC block extension	

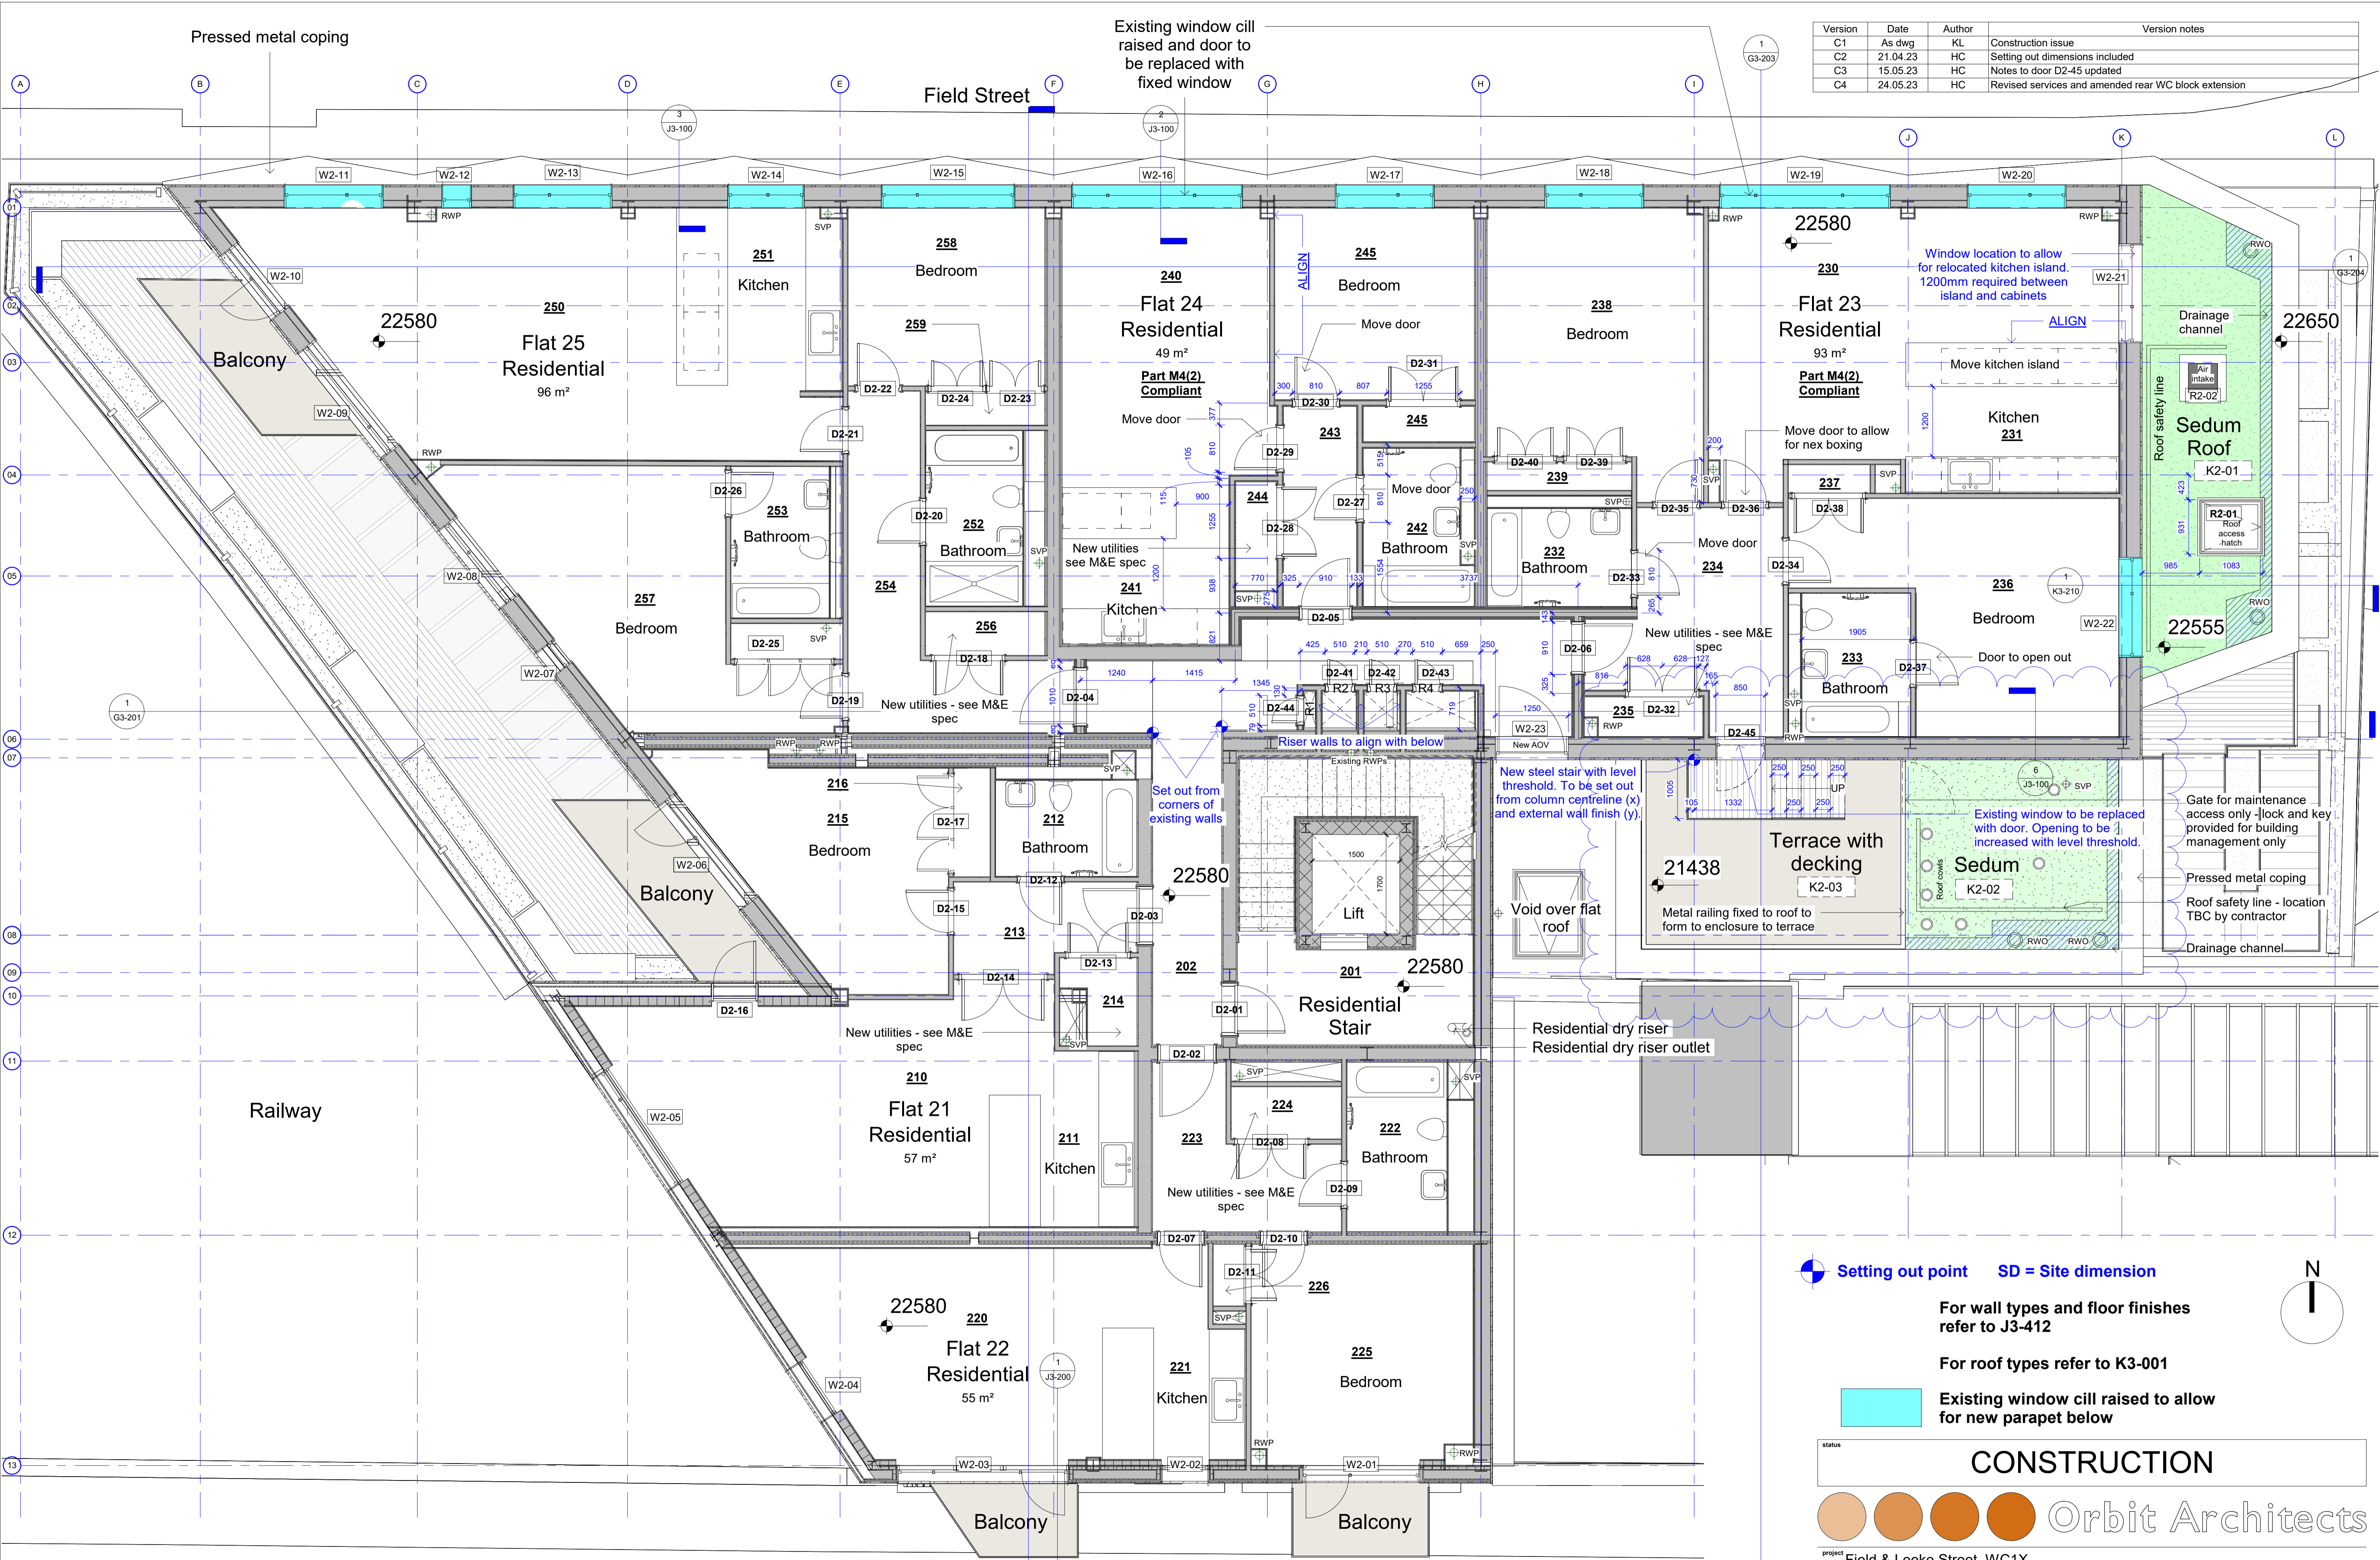

1 Proposed - Second Floor Plan
Scale: 1 : 50

Setting out point SD = Site dimension

For wall types and floor finishes refer to J3-412

For roof types refer to K3-001

Existing window cill raised to allow for new parapet below

CONSTRUCTION

Orbit Architects

project: Field & Leeke Street, WC1X

title: Schematic Floor Plan - Proposed - Second Floor Plan

scale	date	author	dwg no.	ver.
1:50 @A1	28.03.23	HC	1878-G3-102	C4

DO NOT SCALE FROM THIS DRAWING. Verify all dimensions on site

© Orbit Architects 83 Blackfriars Road, London SE1 8HA L020 7593 3380 www.orbitarchitects.com e:info@orbitarchitects.com