



DO NOT SCALE FROM THIS DRAWING. THE AUTHOR OF THIS DRAWING TAKES NO RESPONSIBILITY FOR ANY DIMENSIONS OBTAINED BY MEASURING OR SCALING FROM THIS DRAWING AND NO RELIANCE MAY BE PLACED ON SUCH DIMENSIONS. ALL DIMENSIONS MUST BE CHECKED AND VERIFIED ON SITE BY THE CONTRACTOR BEFORE COMMENCING ANY WORK OR PRODUCING DRAWINGS. MGL PROJECTS LTD MUST BE NOTIFIED IMMEDIATELY OF ANY ERRORS OR DISCREPANCIES PRIOR TO THE COMMENCEMENT OF WORK.

THIS DRAWING AND ALL INFORMATION CONTAINED WITHIN IS THE SOLE PROPERTY OF MGL PROJECTS LTD AND MAY NOT BE REPRODUCED IN WHOLE OR PART WITHOUT WRITTEN PERMISSION FROM MGL PROJECTS LTD.

REV	DESCRIPTION	DATE	BY
-----	-------------	------	----

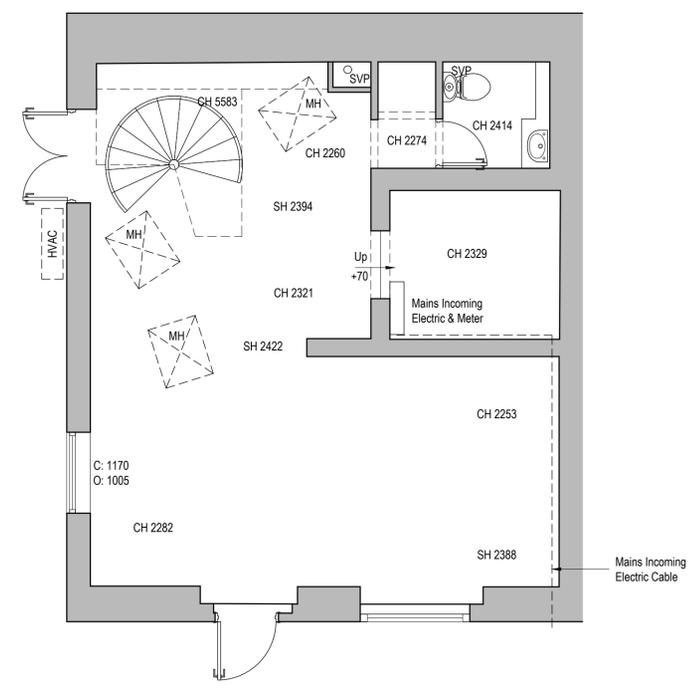

1 Existing Basement Plan
1:50 @ A1

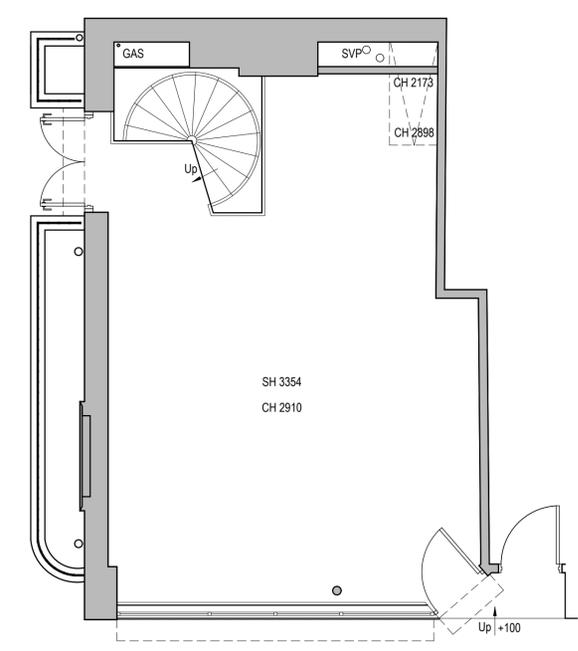

2 Existing Ground Floor Plan
1:50 @ A1

CLIENT

the 10 cases

PROJECT
20
ENDELL STREET
LONDON
WC2H 9BD

DRAWING TITLE
EXISTING PLANS

PROJECT No. 4395 DRAWN BY PA

SCALE 1:50 @ A1 DATE MAR 23

DRAWING NO. 4395-E-101 REVISION -

DRAWING STATUS
CONSTRUCTION

MGL
PROJECTS