





01 Location Plan
E(02)-001 1:1250@A1

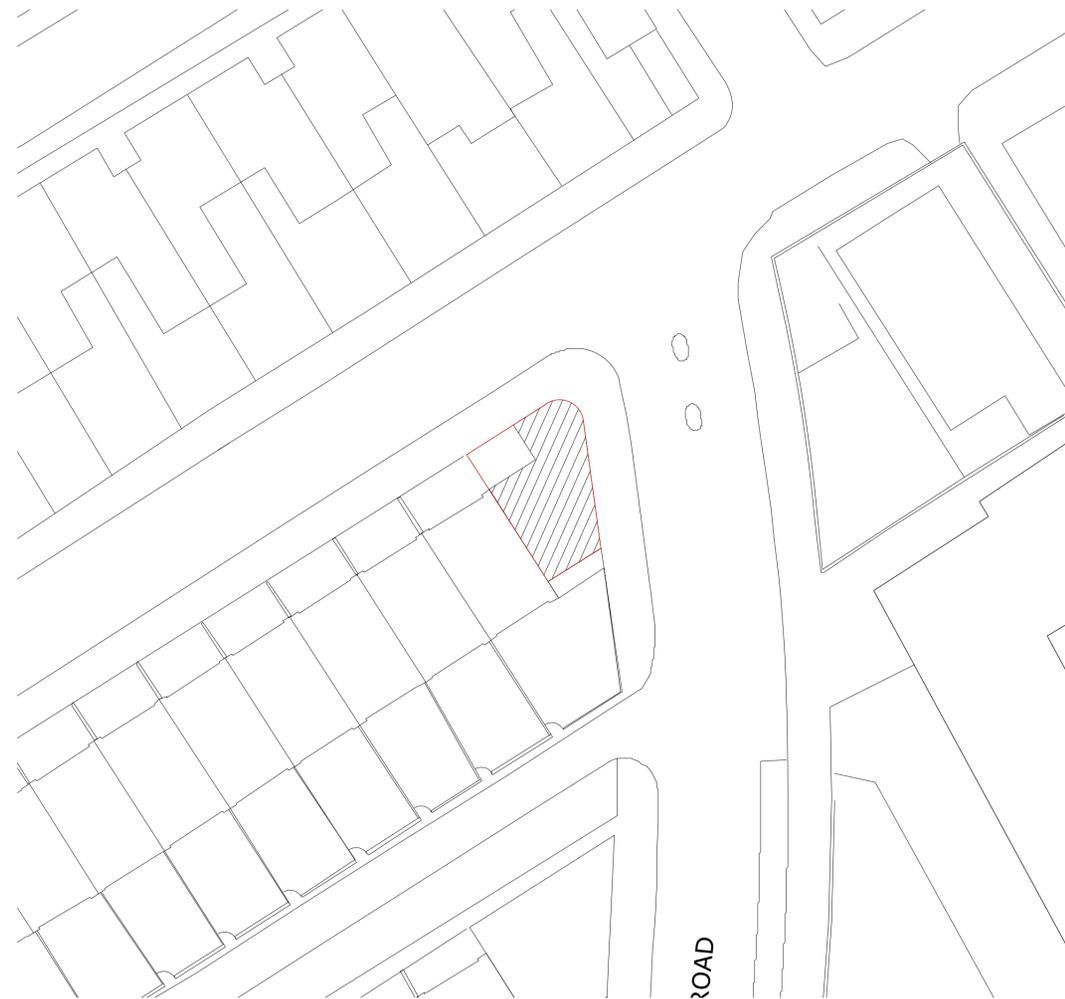

02 Block Plan
E(02)-001 1:250@A1

- DISCLAIMER**
1. Do not scale from drawings.
 2. All dimensions must be checked on site and discrepancies verified with the Architect.
 3. Unless shown otherwise all dimensions are to structural surfaces and are in mm.
 4. Any discrepancies between the Engineer's and Architects drawings must be verified with the Architect.
 5. This drawing is only for the status shown below and should not be used for any other purpose.
 6. To be read with all Contract Documents.

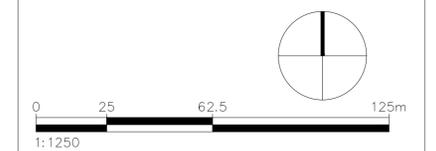

| Rev. | Date | Description |
|------|----------|-------------|
| T | 07.08.23 | |

NIKJOO

T: 020 4541 7000 Copyright of
E: info@nikjoo.co.uk NIKJOO LTD


PLANNING

PROJECT
Lamble Street
Carbre Ltd

DATE 31.07.2023


SCALE 1:1250 @ A1 1:2500 @ A3

| DRAWING NAME | DRAWING NUMBER |
|----------------------------------|----------------|
| Existing Location And Block Plan | 055-E(02)-001 |

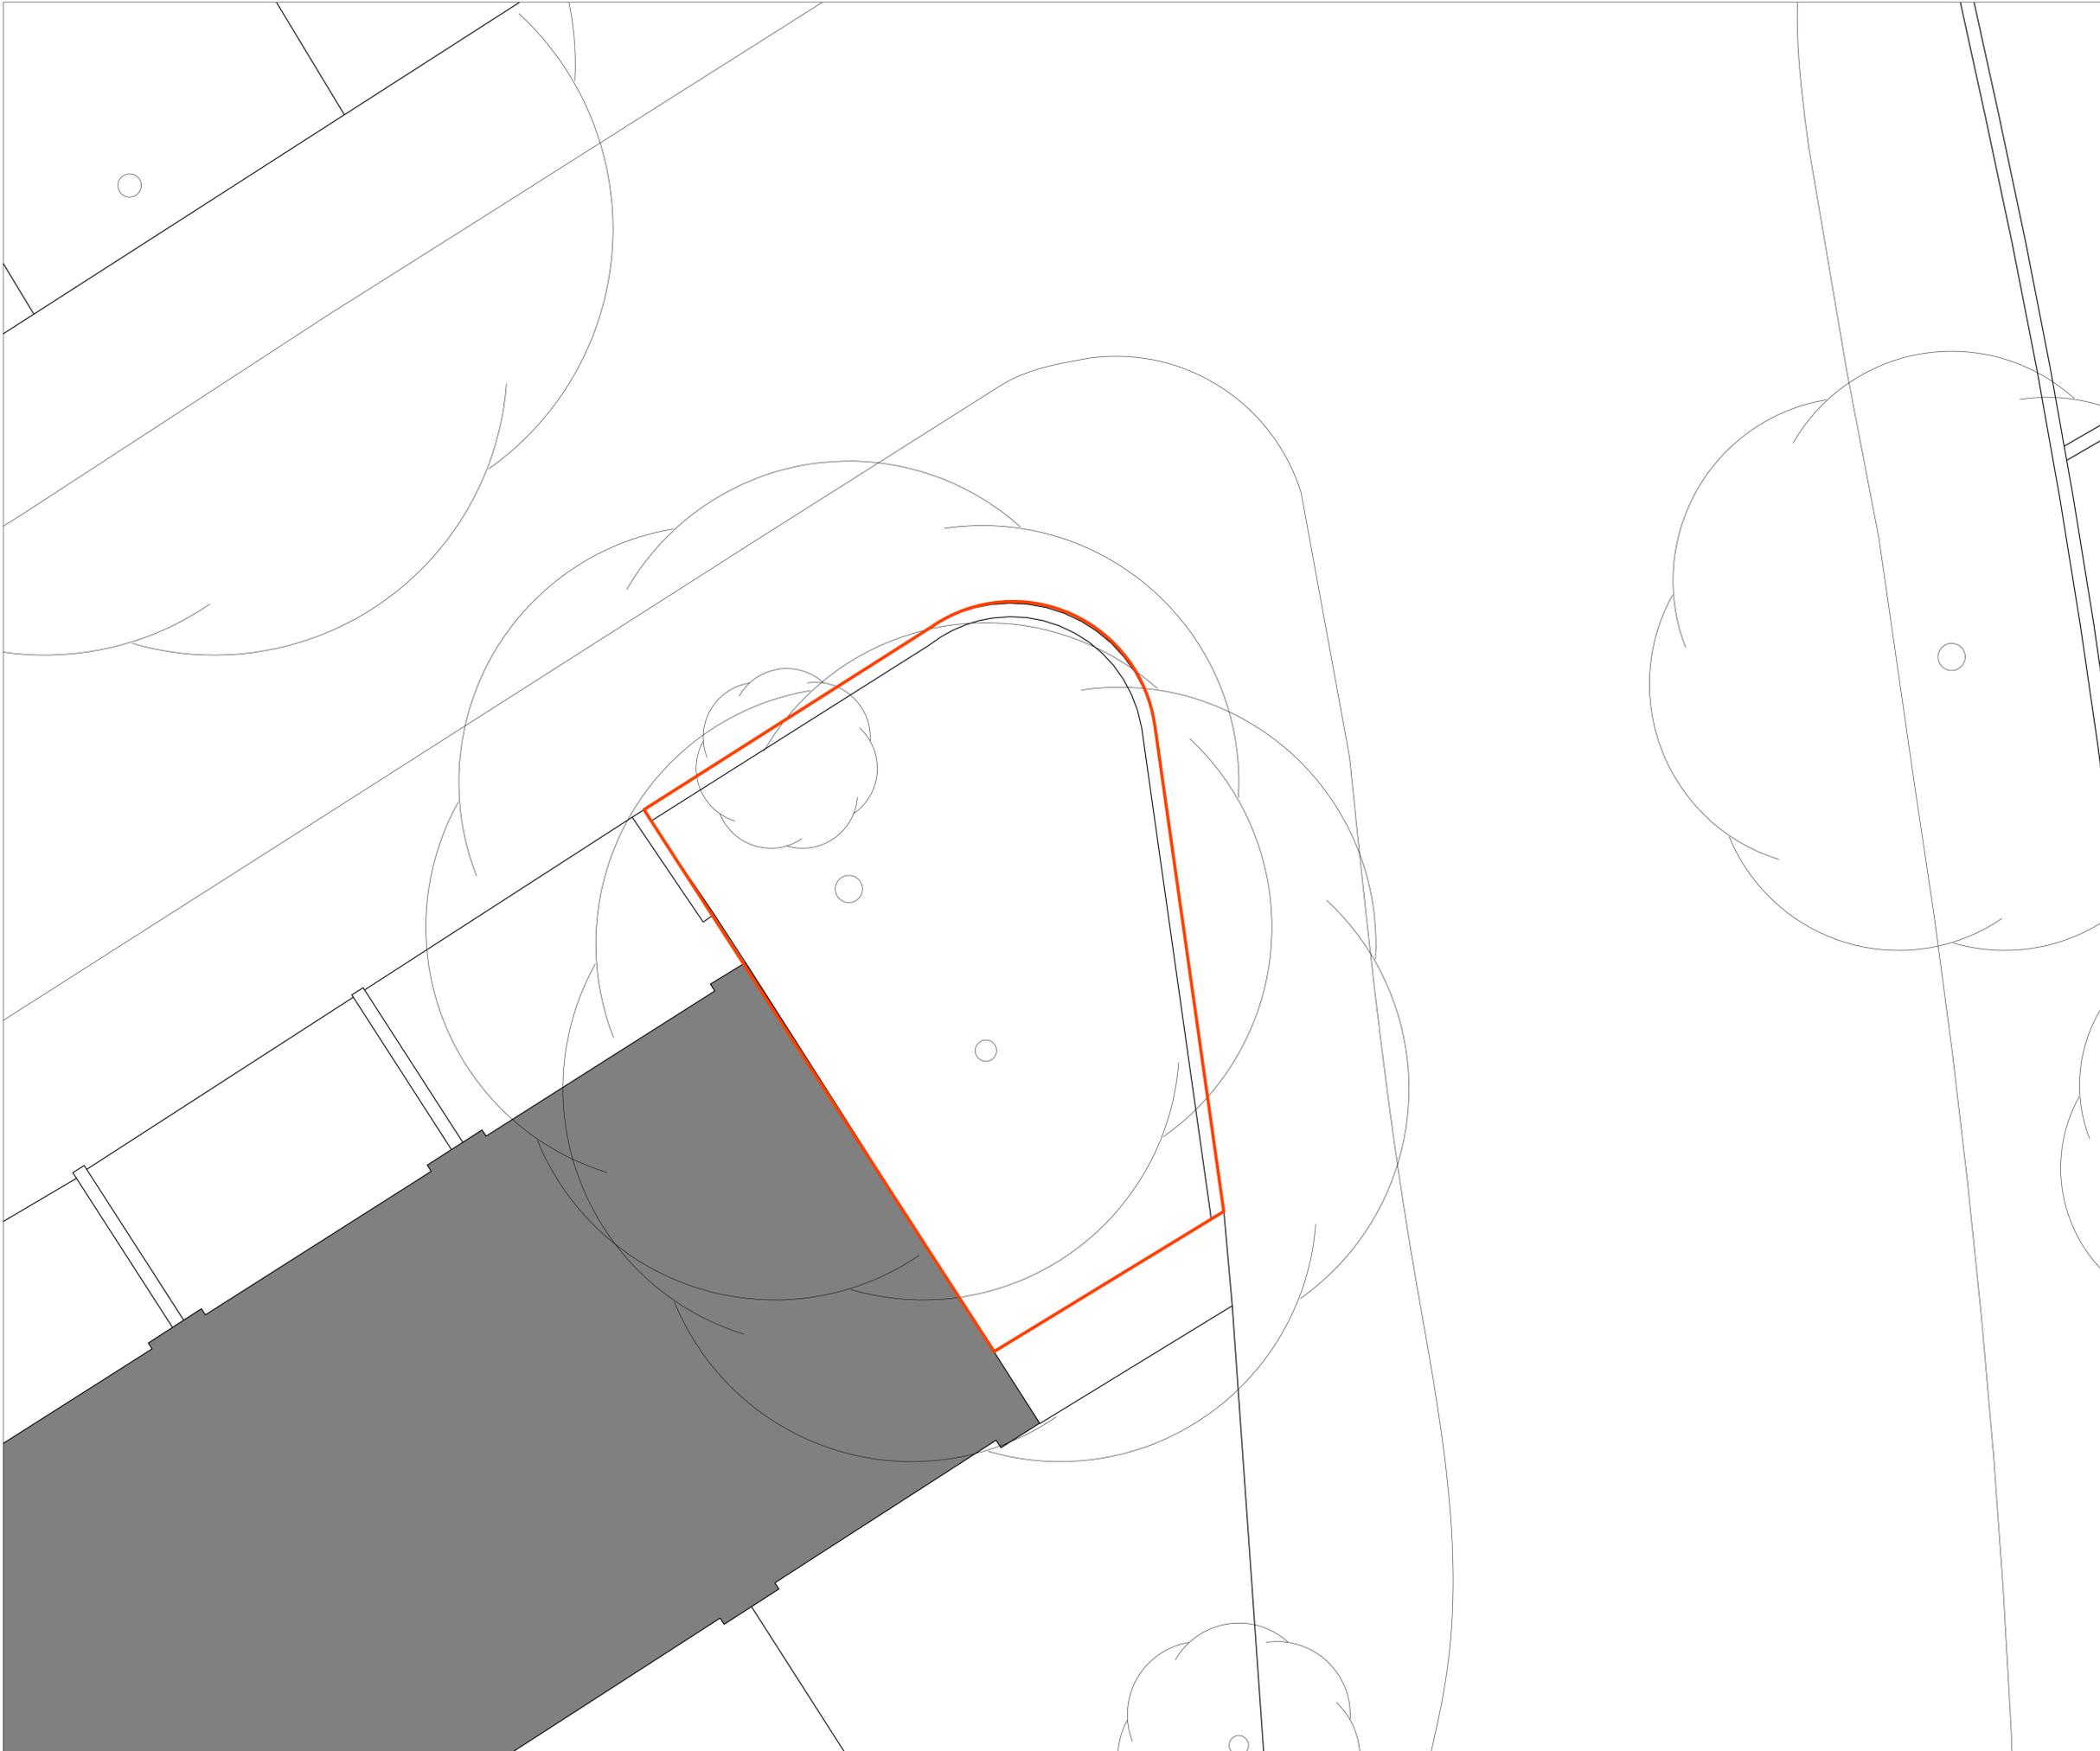

DISCLAIMER

1. Do not scale from drawings.
2. All dimensions must be checked on site and discrepancies verified with the Architect.
3. Unless shown otherwise all dimensions are to structural surfaces and are in mm.
4. Any discrepancies between the Engineer's and Architects drawings must be verified with the Architect.
5. This drawing is only for the status shown below and should not be used for any other purpose.
6. To be read with all Contract Documents.

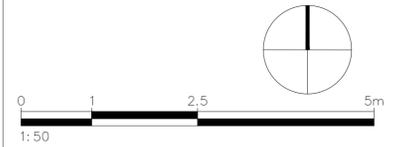

| Rev. | Date | Description |
|------|----------|-------------|
| T | 07.08.23 | ---- |

NIKJOO

T: 020 4541 7000
E: info@nikjoo.co.uk

Copyright of
NIKJOO LTD

PLANNING

PROJECT
Lamble Street
Carbre Ltd

DATE 19.06.2023

SCALE 1:50 @ A1 1:100 @ A3

| DRAWING NAME | DRAWING NUMBER |
|----------------------------|----------------|
| Existing Ground Floor Plan | 055-E(02)-100 |

DISCLAIMER

1. Do not scale from drawings.
2. All dimensions must be checked on site and discrepancies verified with the Architect.
3. Unless shown otherwise all dimensions are to structural surfaces and are in mm.
4. Any discrepancies between the Engineer's and Architects drawings must be verified with the Architect.
5. This drawing is only for the status shown below and should not be used for any other purpose.
6. To be read with all Contract Documents.



| Rev. | Date | Description |
|------|----------|-------------|
| T | 07.08.23 | |

NIKJOO

T: 020 4541 7000
E: info@nikjoo.co.uk

Copyright of
NIKJOO LTD

PLANNING

PROJECT
Lamble Street
Carbre Ltd

DATE 29.06.2023

SCALE 1:50 @ A1 1:100 @ A3

DRAWING NAME DRAWING NUMBER

Existing Front Elevation 055-E(04)-100


DISCLAIMER

1. Do not scale from drawings.
2. All dimensions must be checked on site and discrepancies verified with the Architect.
3. Unless shown otherwise all dimensions are to structural surfaces and are in mm.
4. Any discrepancies between the Engineer's and Architects drawings must be verified with the Architect.
5. This drawing is only for the status shown below and should not be used for any other purpose.
6. To be read with all Contract Documents.

105-116 Kiln
Place +14350

40-49 Lamble
St +6300

FFL +0

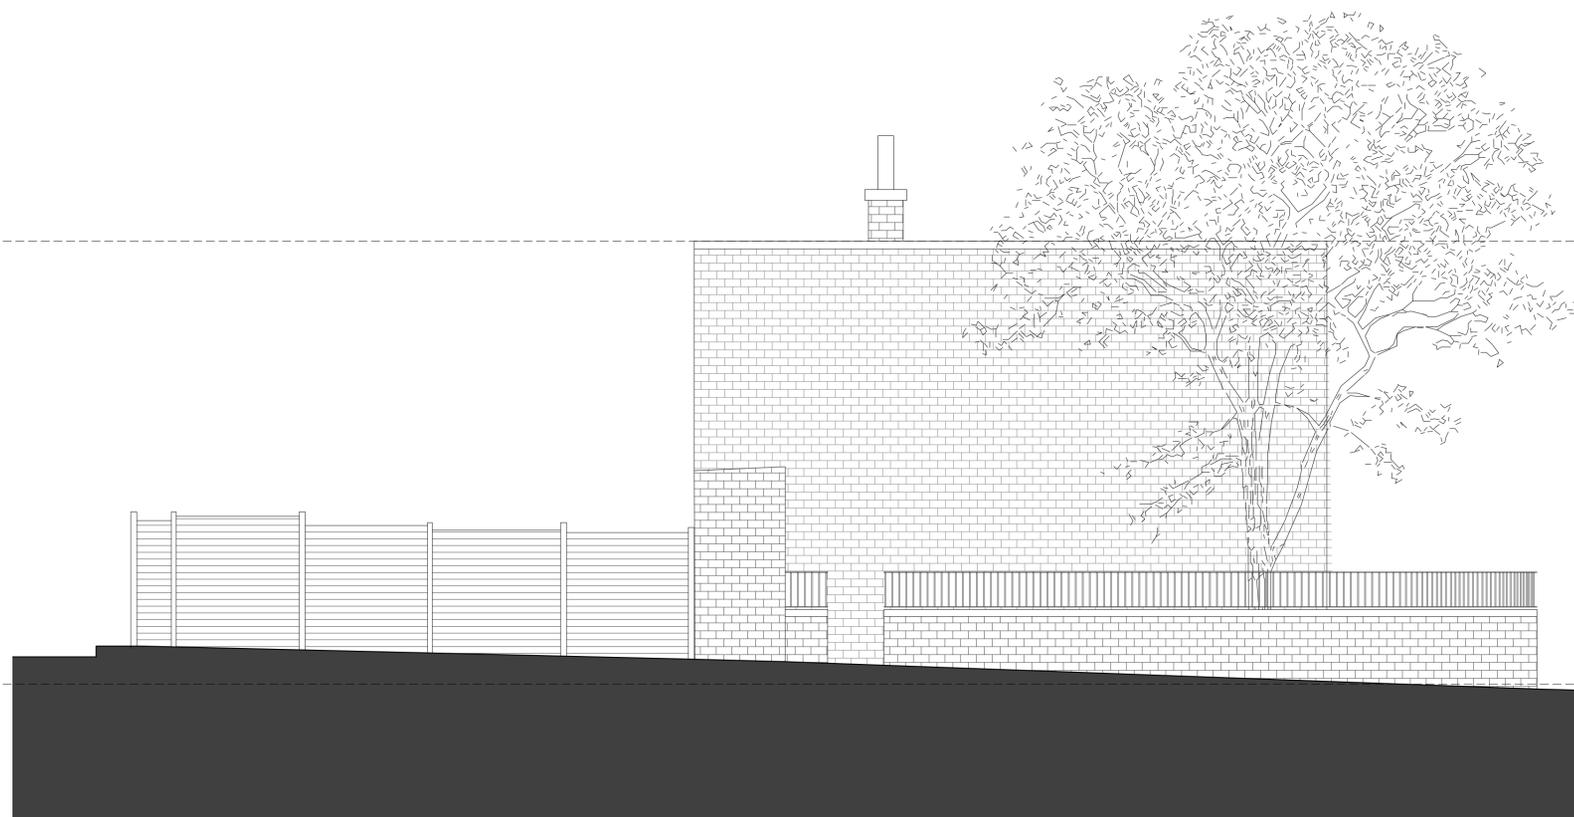

| Rev. | Date | Description |
|------|------|-------------|
|------|------|-------------|

| | | |
|---|----------|--|
| T | 07.08.23 | |
|---|----------|--|

NIKJOO
T: 020 4541 7000
E: info@nikjoo.co.uk
Copyright of
NIKJOO LTD

PLANNING

PROJECT
Lamble Street
Carbre Ltd



DATE 29.06.2023

SCALE 1:50 @ A1 1:100 @ A3

DRAWING NAME DRAWING NUMBER

Existing Side Elevation 055-E(04)-101

- DISCLAIMER**
1. Do not scale from drawings.
 2. All dimensions must be checked on site and discrepancies verified with the Architect.
 3. Unless shown otherwise all dimensions are to structural surfaces and are in mm.
 4. Any discrepancies between the Engineer's and Architects drawings must be verified with the Architect.
 5. This drawing is only for the status shown below and should not be used for any other purpose.
 6. To be read with all Contract Documents.

 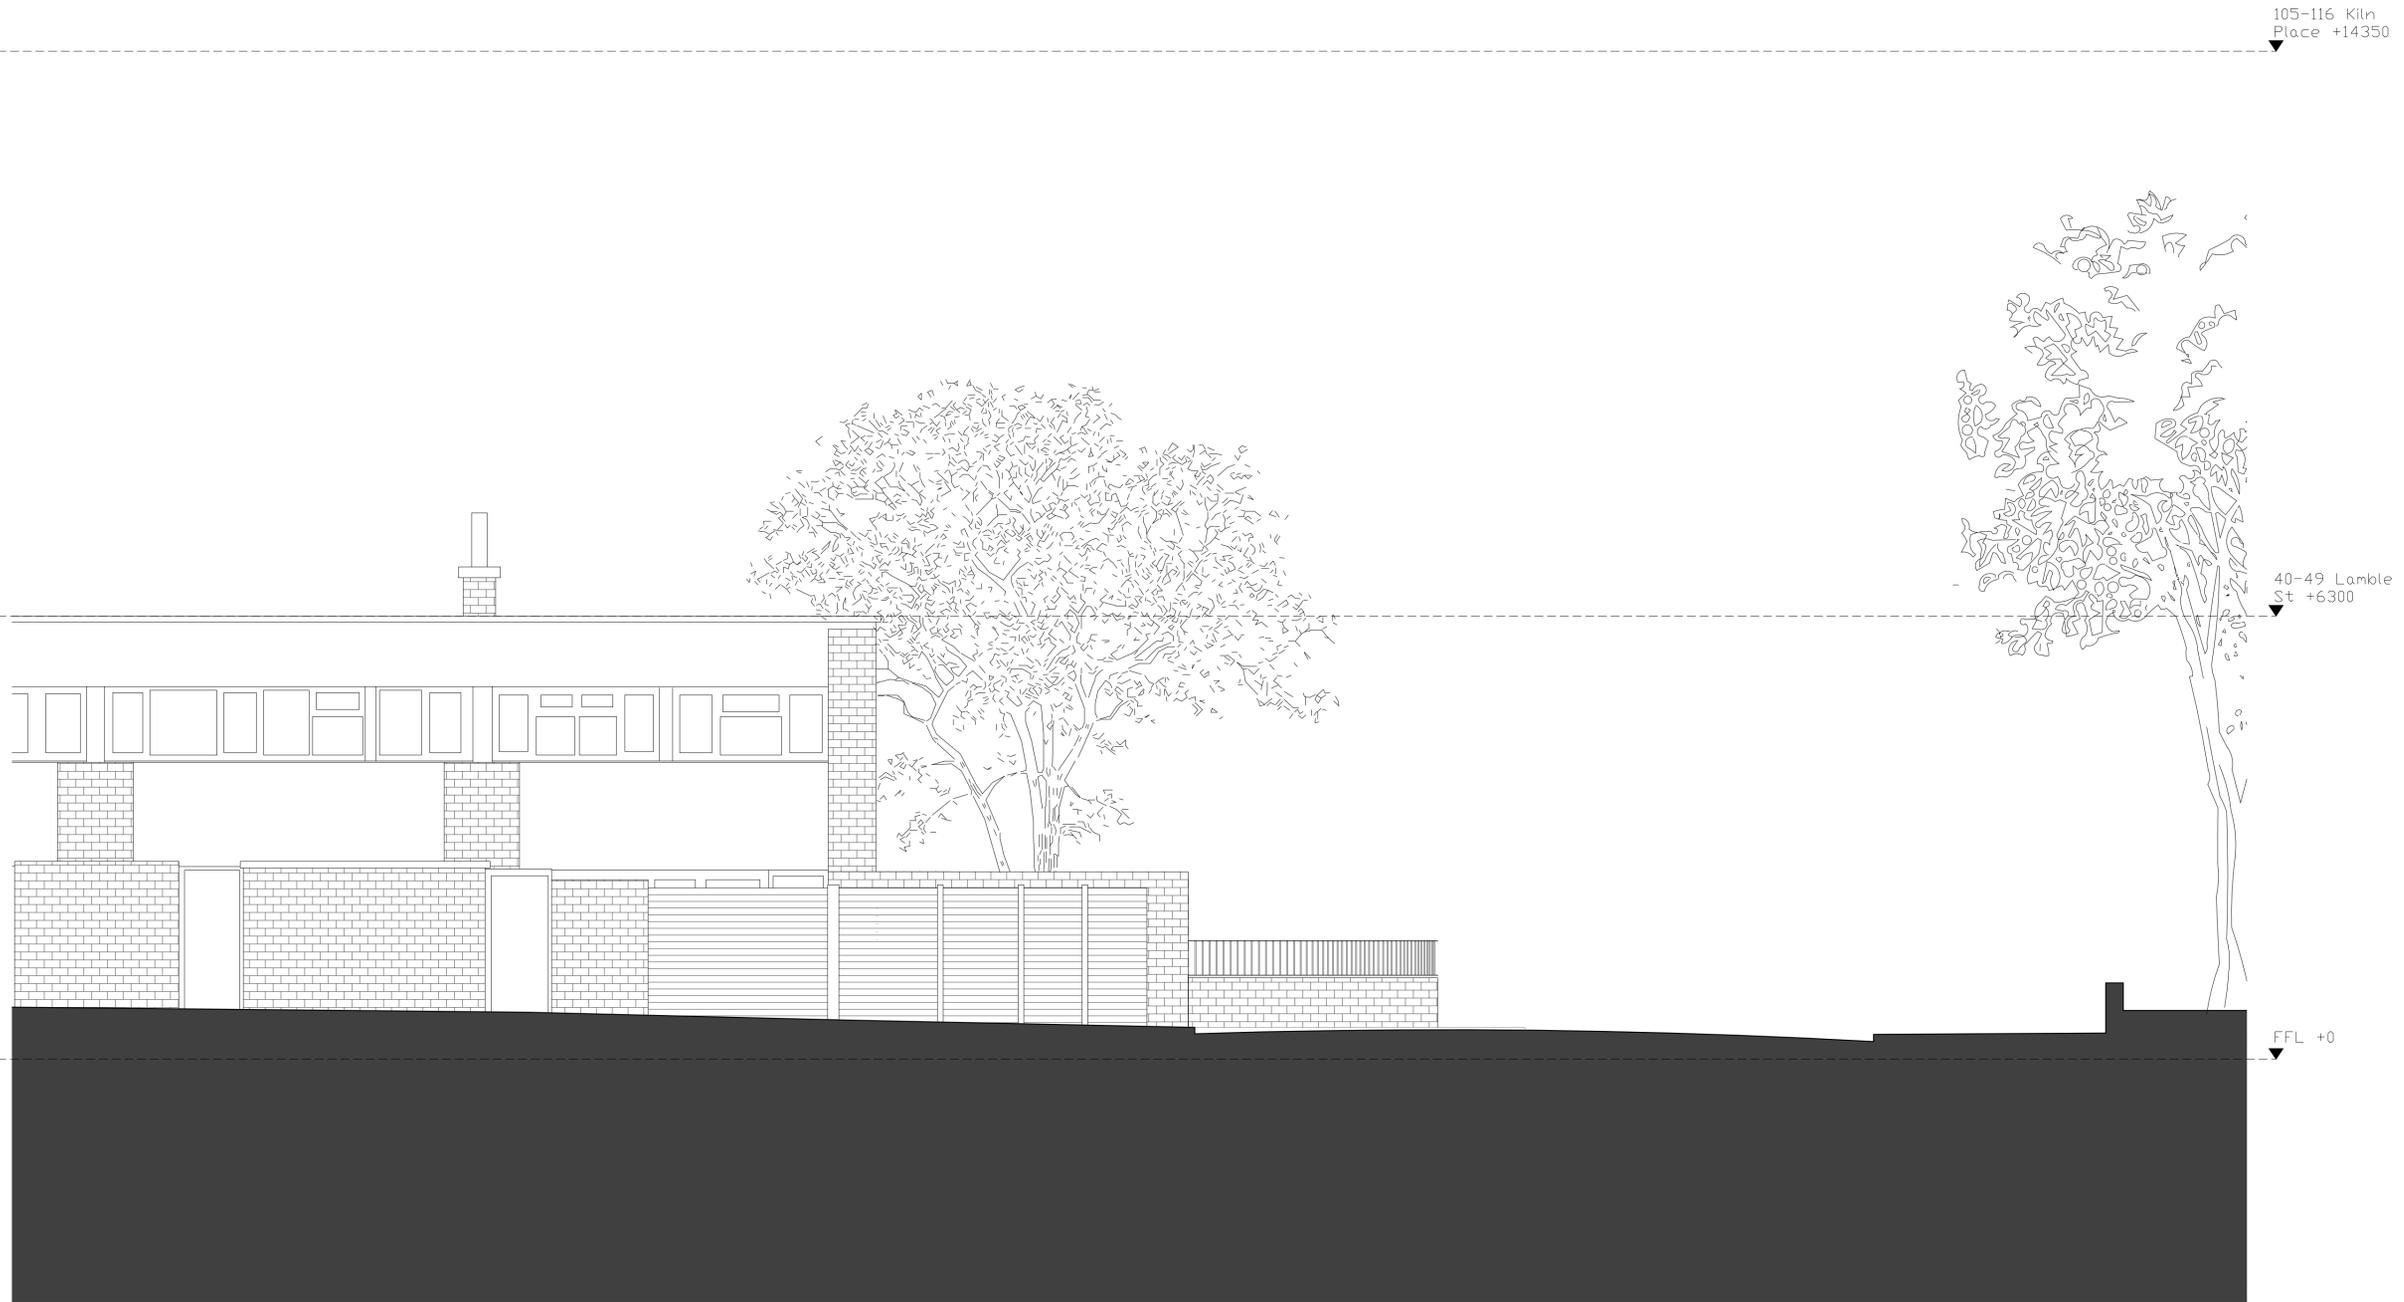

| Rev. | Date | Description |
|------|----------|-------------|
| T | 07.08.23 | ---- |

NIKJOO
 T: 020 4541 7000
 E: info@nikjoo.co.uk
 Copyright of NIKJOO LTD


PLANNING

PROJECT
 Lamble Street
 Carbre Ltd


DATE 26.07.2023

SCALE 1:50 @ A1 1:100 @ A3

DRAWING NAME **DRAWING NUMBER**
Existing Rear Elevation 055-E(04)-102

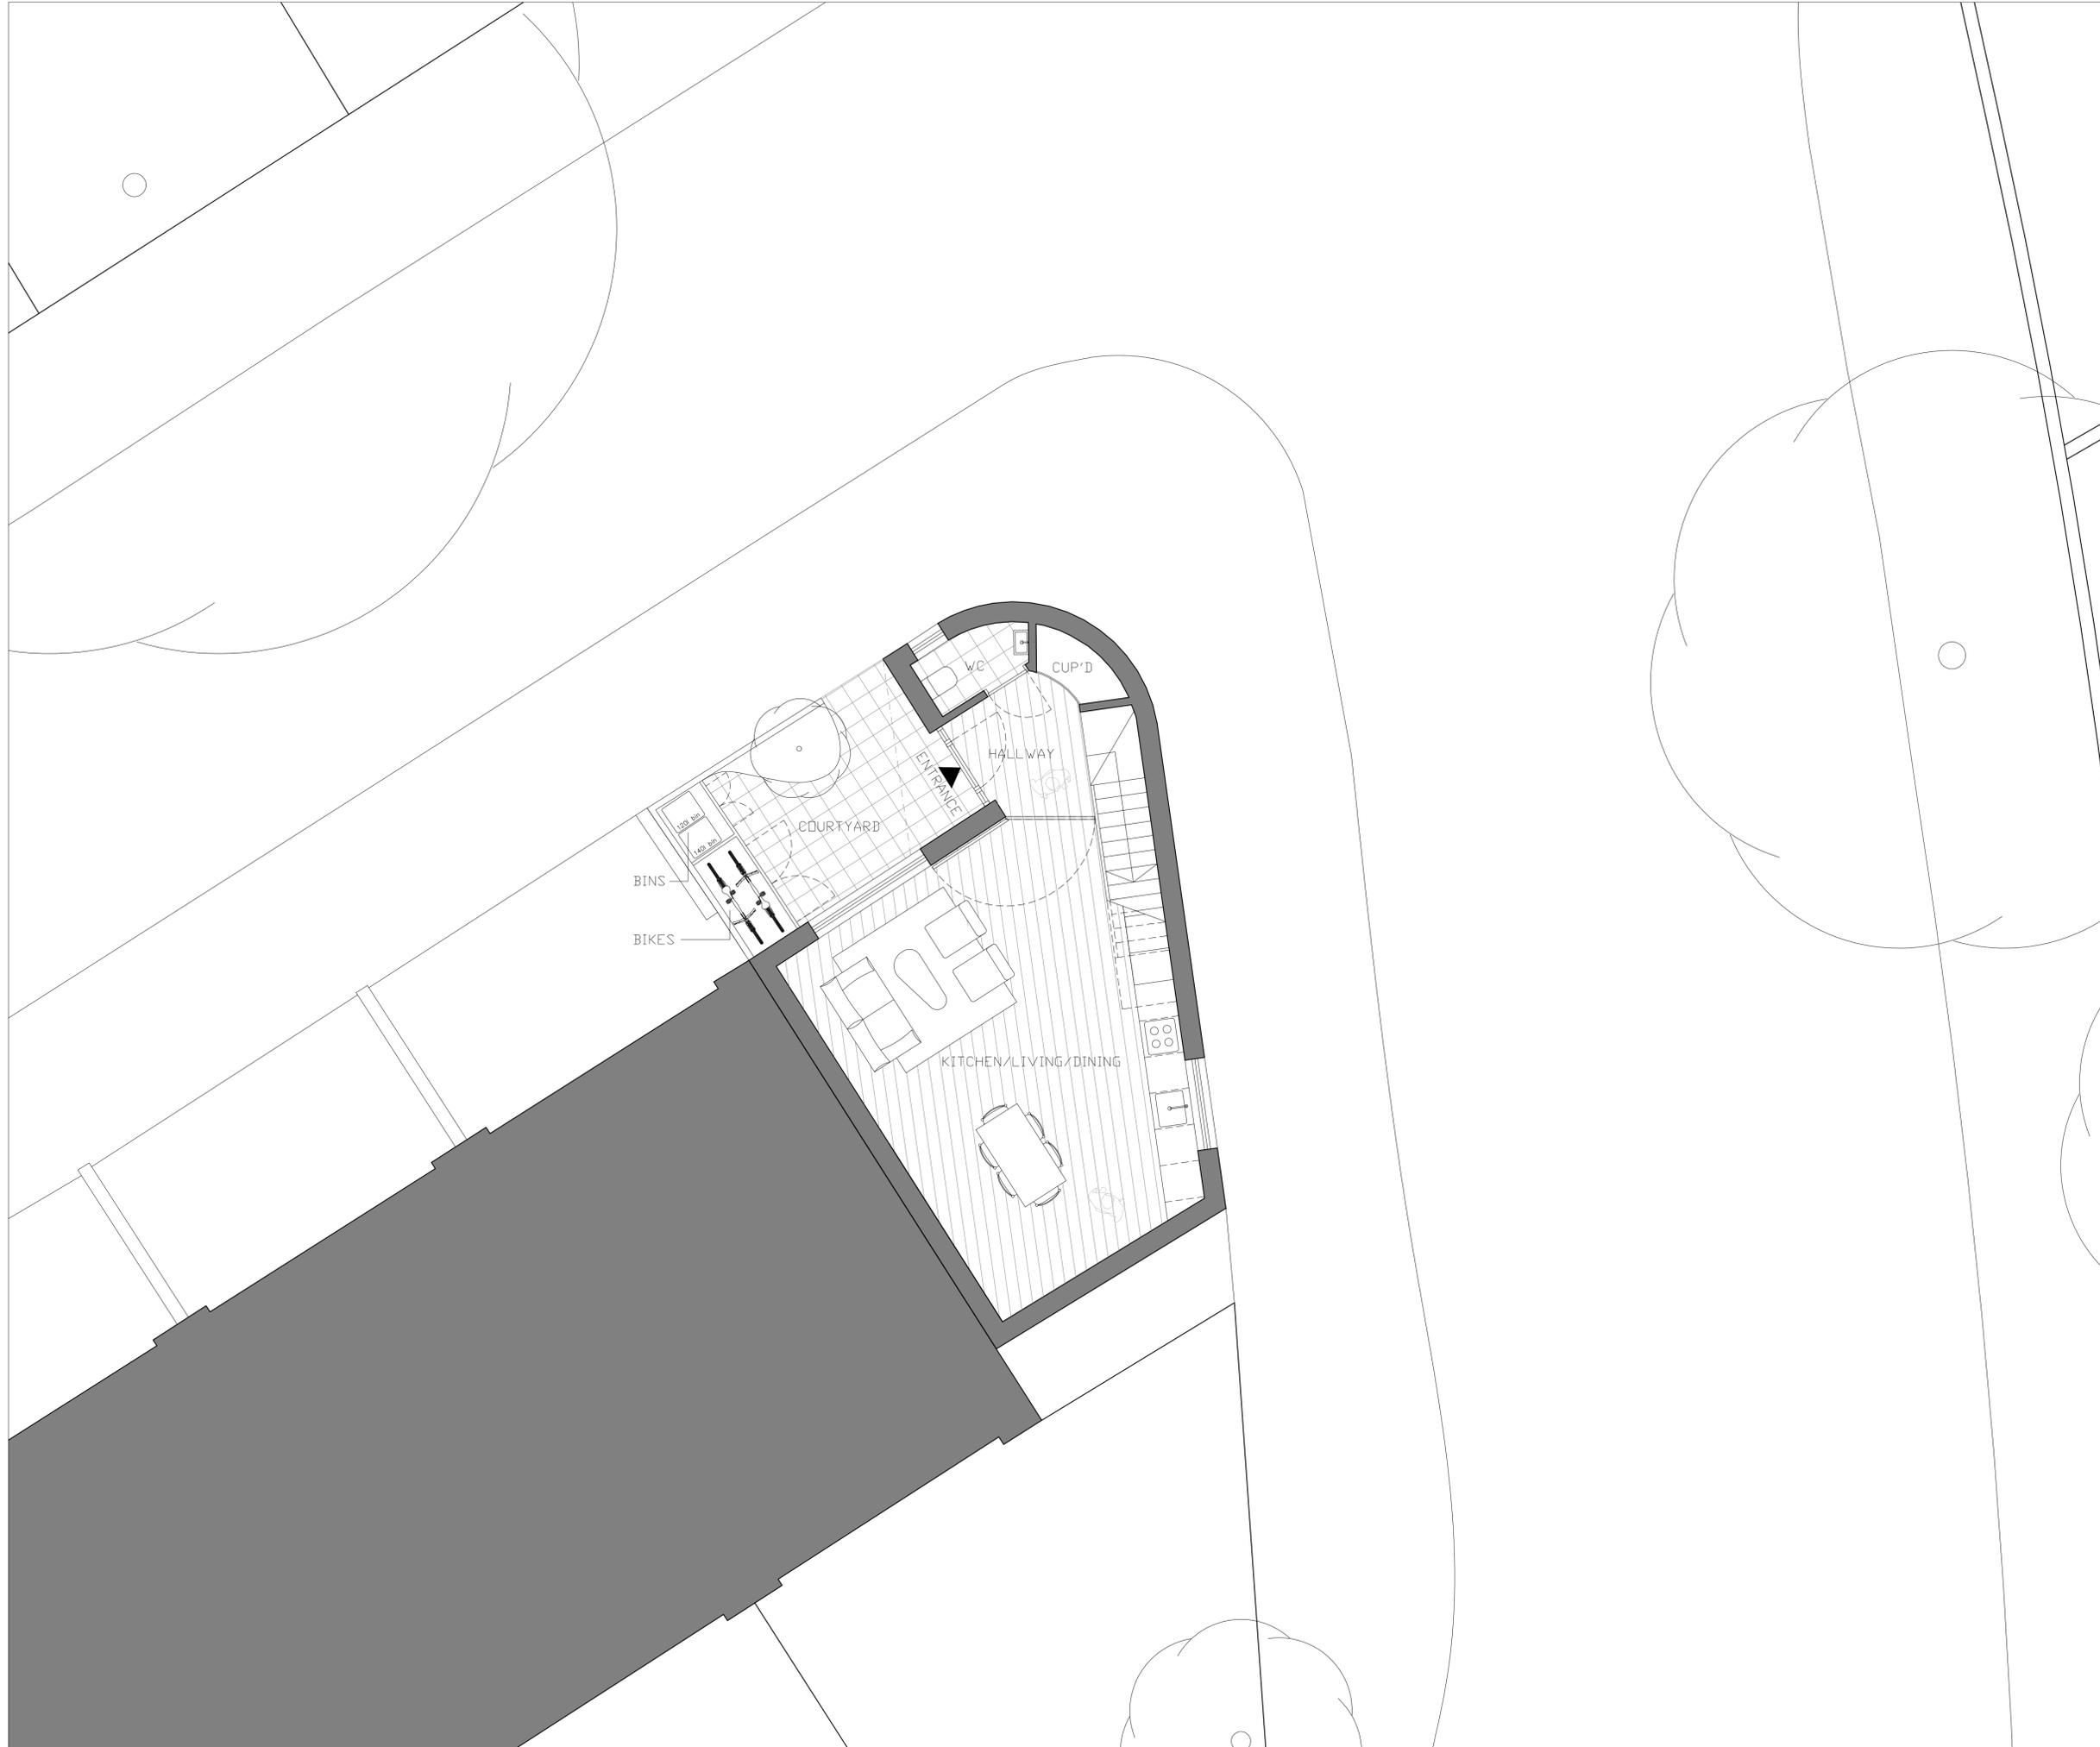

- DISCLAIMER**
1. Do not scale from drawings.
 2. All dimensions must be checked on site and discrepancies verified with the Architect.
 3. Unless shown otherwise all dimensions are to structural surfaces and are in mm.
 4. Any discrepancies between the Engineer's and Architects drawings must be verified with the Architect.
 5. This drawing is only for the status shown below and should not be used for any other purpose.
 6. To be read with all Contract Documents.

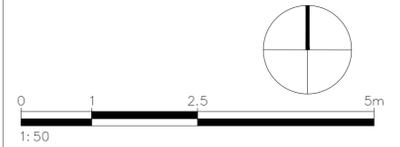

| Rev. | Date | Description |
|------|----------|-------------|
| T | 07.08.23 | |

NIKJOO
 T: 020 4541 7000
 E: info@nikjoo.co.uk
 Copyright of
 NIKJOO LTD


PLANNING

PROJECT
 Lamble Street
 Carbre Ltd


DATE 26.07.2023

SCALE 1:50 @ A1 1:100 @ A3

| DRAWING NAME | DRAWING NUMBER |
|----------------------------|----------------|
| Proposed Ground Floor Plan | 055-L(02)-100 |

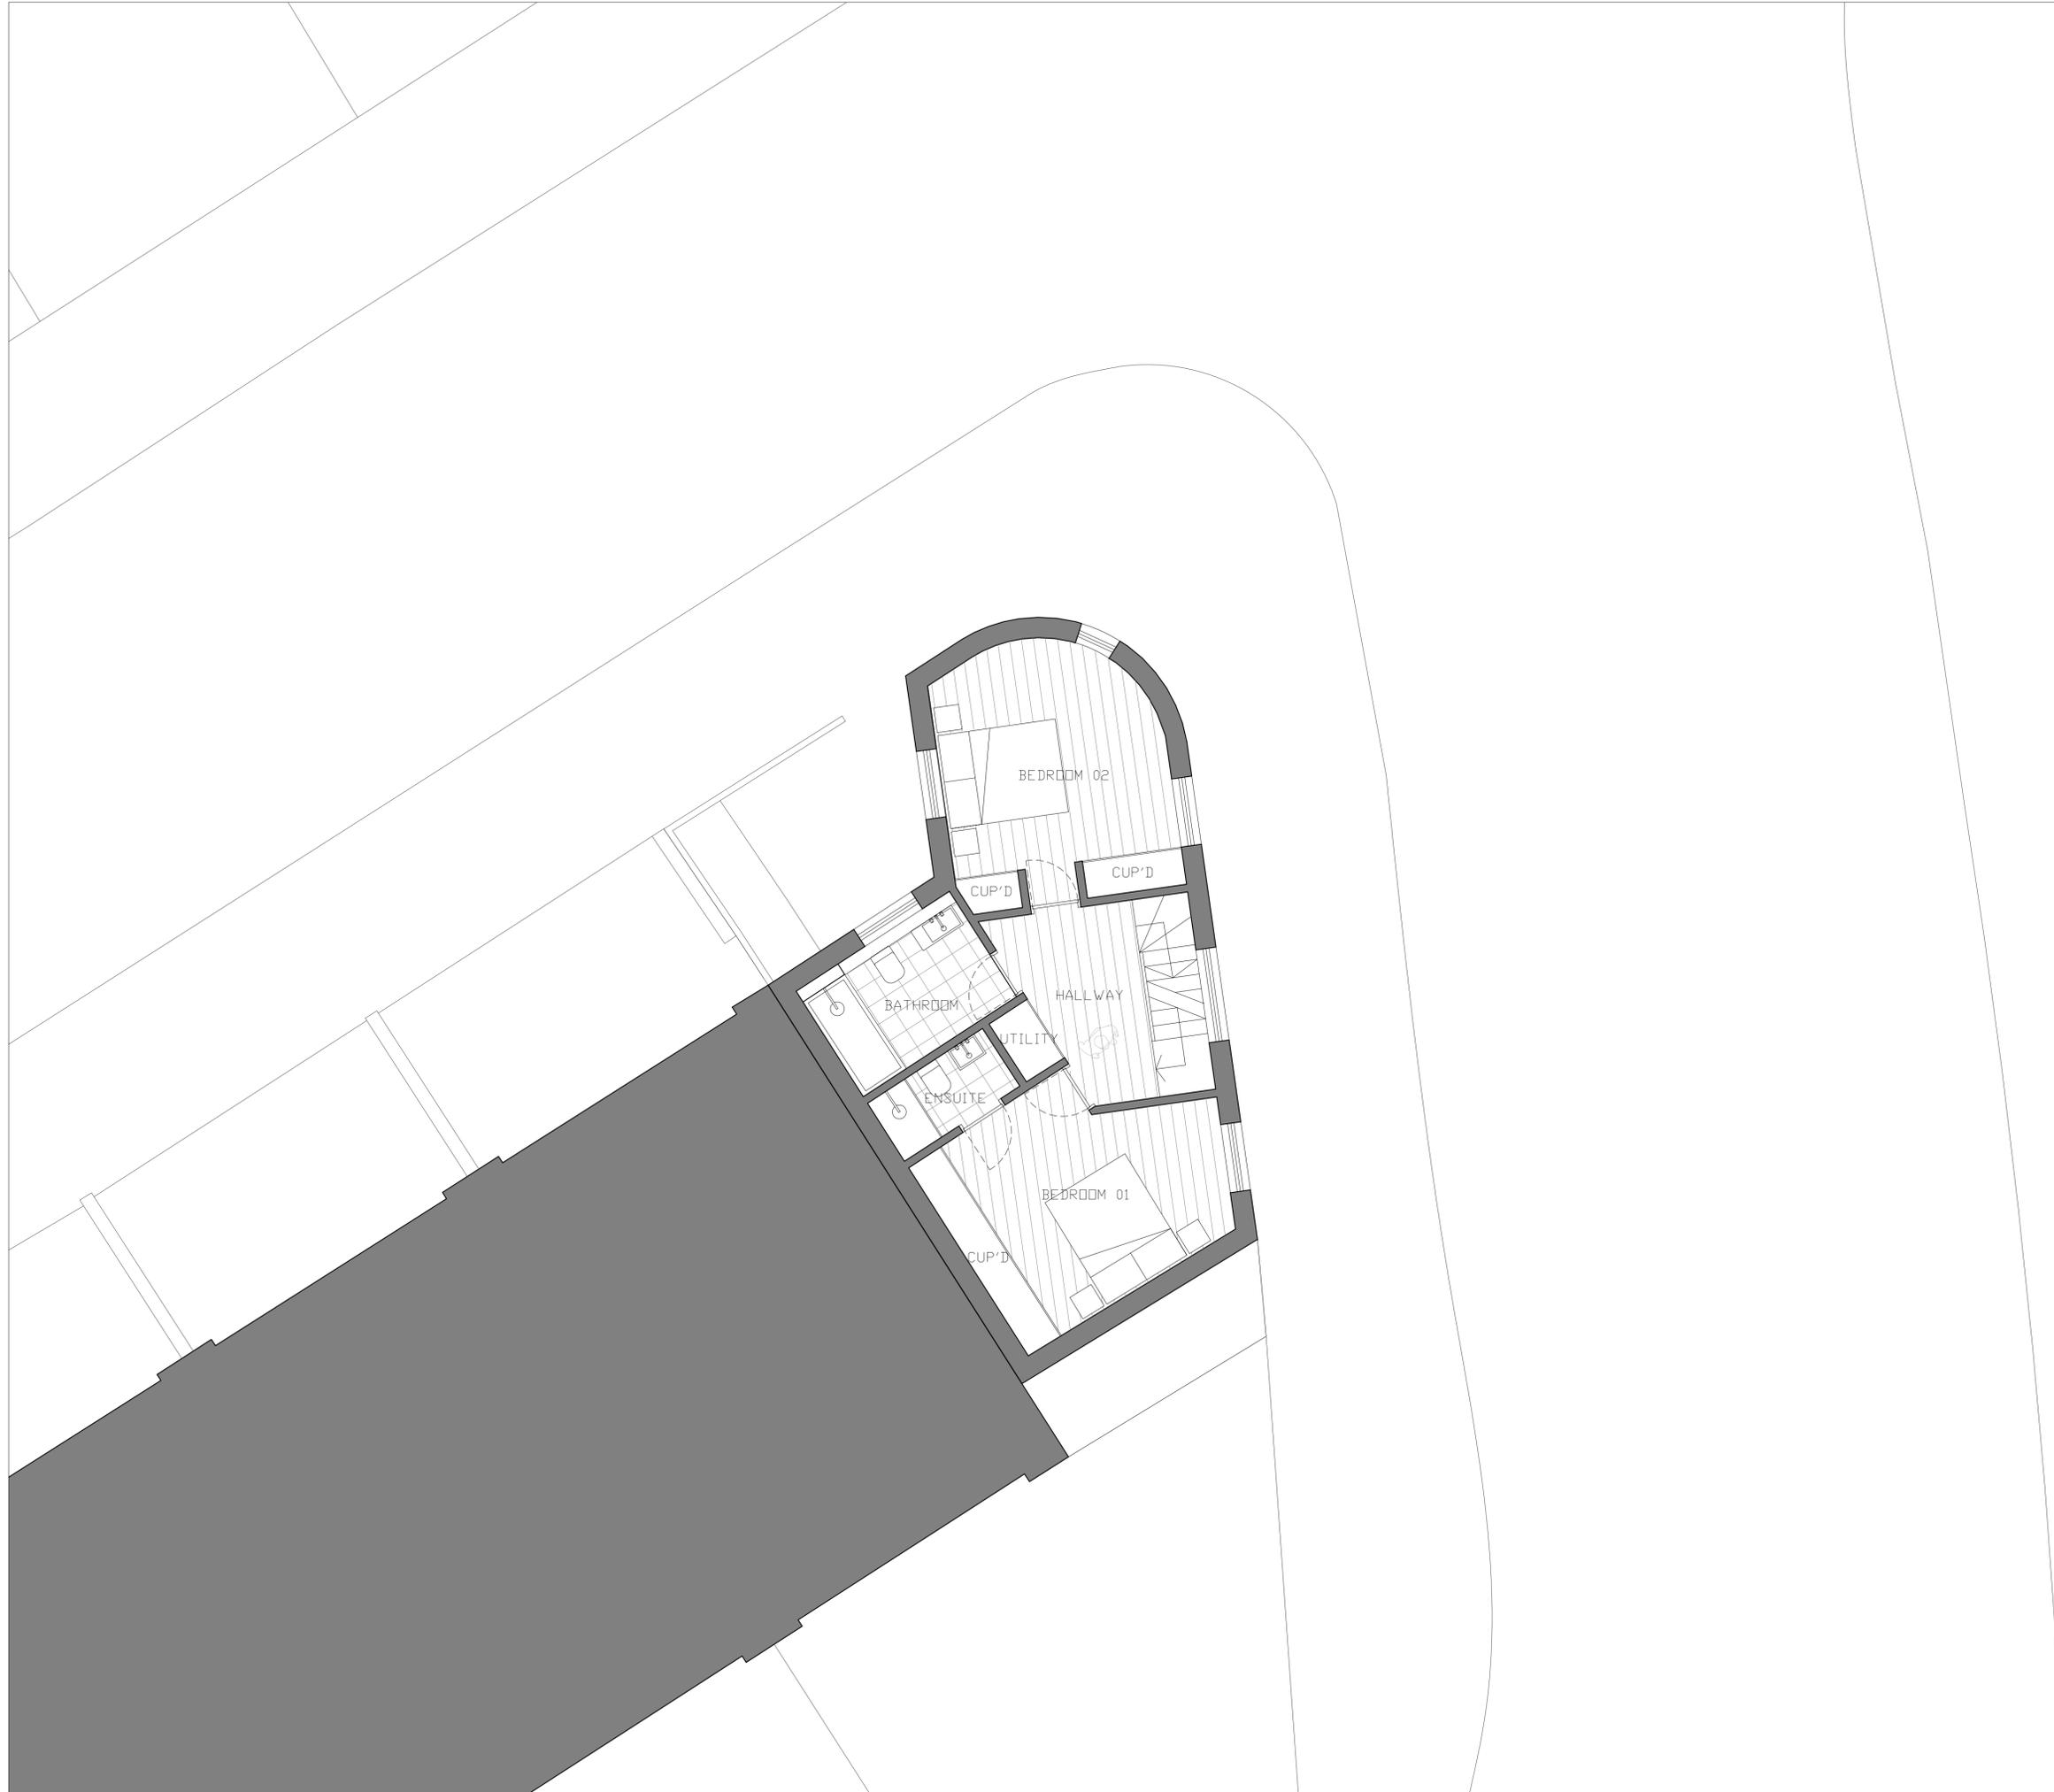

- DISCLAIMER**
1. Do not scale from drawings.
 2. All dimensions must be checked on site and discrepancies verified with the Architect.
 3. Unless shown otherwise all dimensions are to structural surfaces and are in mm.
 4. Any discrepancies between the Engineer's and Architects drawings must be verified with the Architect.
 5. This drawing is only for the status shown below and should not be used for any other purpose.
 6. To be read with all Contract Documents.

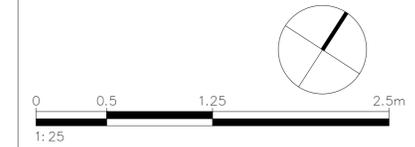

| Rev. | Date | Description |
|------|----------|-------------|
| T | 07.08.23 | ---- |

NIKJOO
 T: 020 4541 7000
 E: info@nikjoo.co.uk
 Copyright of
 NIKJOO LTD

PLANNING

PROJECT
 Lamble Street
 Carbre Ltd


DATE 31.07.2023

SCALE 1:25 @ A1 1:50 @ A3

| DRAWING NAME | DRAWING NUMBER |
|---------------------------|----------------|
| Proposed First Floor Plan | 055-L(02)-101 |



- DISCLAIMER**
1. Do not scale from drawings.
 2. All dimensions must be checked on site and discrepancies verified with the Architect.
 3. Unless shown otherwise all dimensions are to structural surfaces and are in mm.
 4. Any discrepancies between the Engineer's and Architects drawings must be verified with the Architect.
 5. This drawing is only for the status shown below and should not be used for any other purpose.
 6. To be read with all Contract Documents.

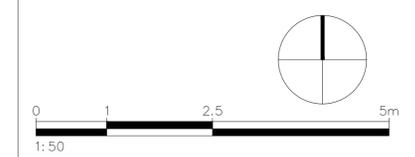

| Rev. | Date | Description |
|------|----------|-------------|
| T | 07.08.23 | ---- |

NIKJOO
 T: 020 4541 7000
 E: info@nikjoo.co.uk
 Copyright of
 NIKJOO LTD

PLANNING

PROJECT
 Lamble Street
 Carbre Ltd


DATE 31.07.2023

SCALE 1:50 @ A1 1:100 @ A3

| DRAWING NAME | DRAWING NUMBER |
|----------------------------|----------------|
| Proposed Second Floor Plan | 055-L(02)-102 |



- DISCLAIMER**
1. Do not scale from drawings.
 2. All dimensions must be checked on site and discrepancies verified with the Architect.
 3. Unless shown otherwise all dimensions are to structural surfaces and are in mm.
 4. Any discrepancies between the Engineer's and Architects drawings must be verified with the Architect.
 5. This drawing is only for the status shown below and should not be used for any other purpose.
 6. To be read with all Contract Documents.

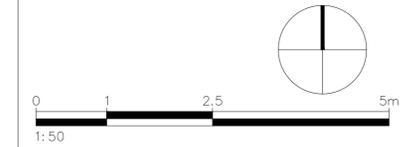

| Rev. | Date | Description |
|------|----------|-------------|
| T | 07.08.23 | ---- |

NIKJOO
 T: 020 4541 7000
 E: info@nikjoo.co.uk
 Copyright of
 NIKJOO LTD

PLANNING

PROJECT
 Lamble Street
 Carbre Ltd

DATE 23.06.2023

SCALE 1:50 @ A1 1:100 @ A3

DRAWING NAME **DRAWING NUMBER**
Proposed Roof Plan 055-L(02)-103

- DISCLAIMER**
1. Do not scale from drawings.
 2. All dimensions must be checked on site and discrepancies verified with the Architect.
 3. Unless shown otherwise all dimensions are to structural surfaces and are in mm.
 4. Any discrepancies between the Engineer's and Architects drawings must be verified with the Architect.
 5. This drawing is only for the status shown below and should not be used for any other purpose.
 6. To be read with all Contract Documents.

105-116 Kiln Place +14350

Previous permitted scheme

Roof - +8950

40-49 Lamble St +6300

FFL +0



| Rev. | Date | Description |
|------|----------|-------------|
| T | 07.08.23 | ---- |

NIKJOO
 T: 020 4541 7000
 E: info@nikjoo.co.uk
 Copyright of NIKJOO LTD


PLANNING

PROJECT
 Lamble Street
 Carbre Ltd

DATE 26.07.2023

SCALE 1:50 @ A1 1:100 @ A3


DRAWING NAME Existing and Proposed Sections
DRAWING NUMBER 055-L(03)-100

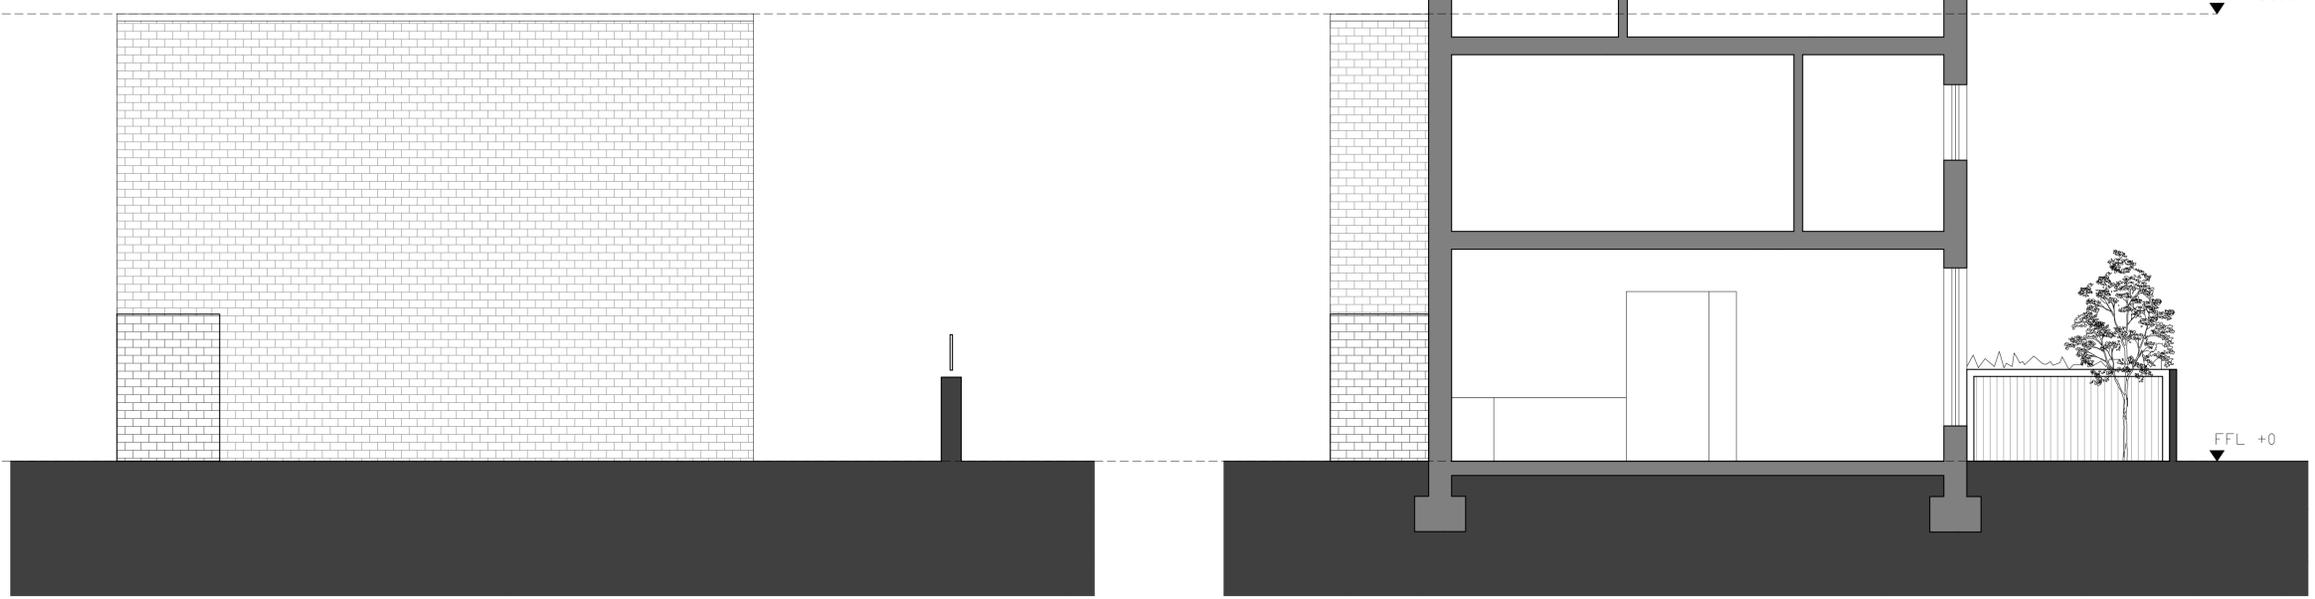

01 Existing Section
 L(03)-100 1:50@A1

02 Proposed Section
 L(03)-100 1:50@A1

- DISCLAIMER**
1. Do not scale from drawings.
 2. All dimensions must be checked on site and discrepancies verified with the Architect.
 3. Unless shown otherwise all dimensions are to structural surfaces and are in mm.
 4. Any discrepancies between the Engineer's and Architects drawings must be verified with the Architect.
 5. This drawing is only for the status shown below and should not be used for any other purpose.
 6. To be read with all Contract Documents.

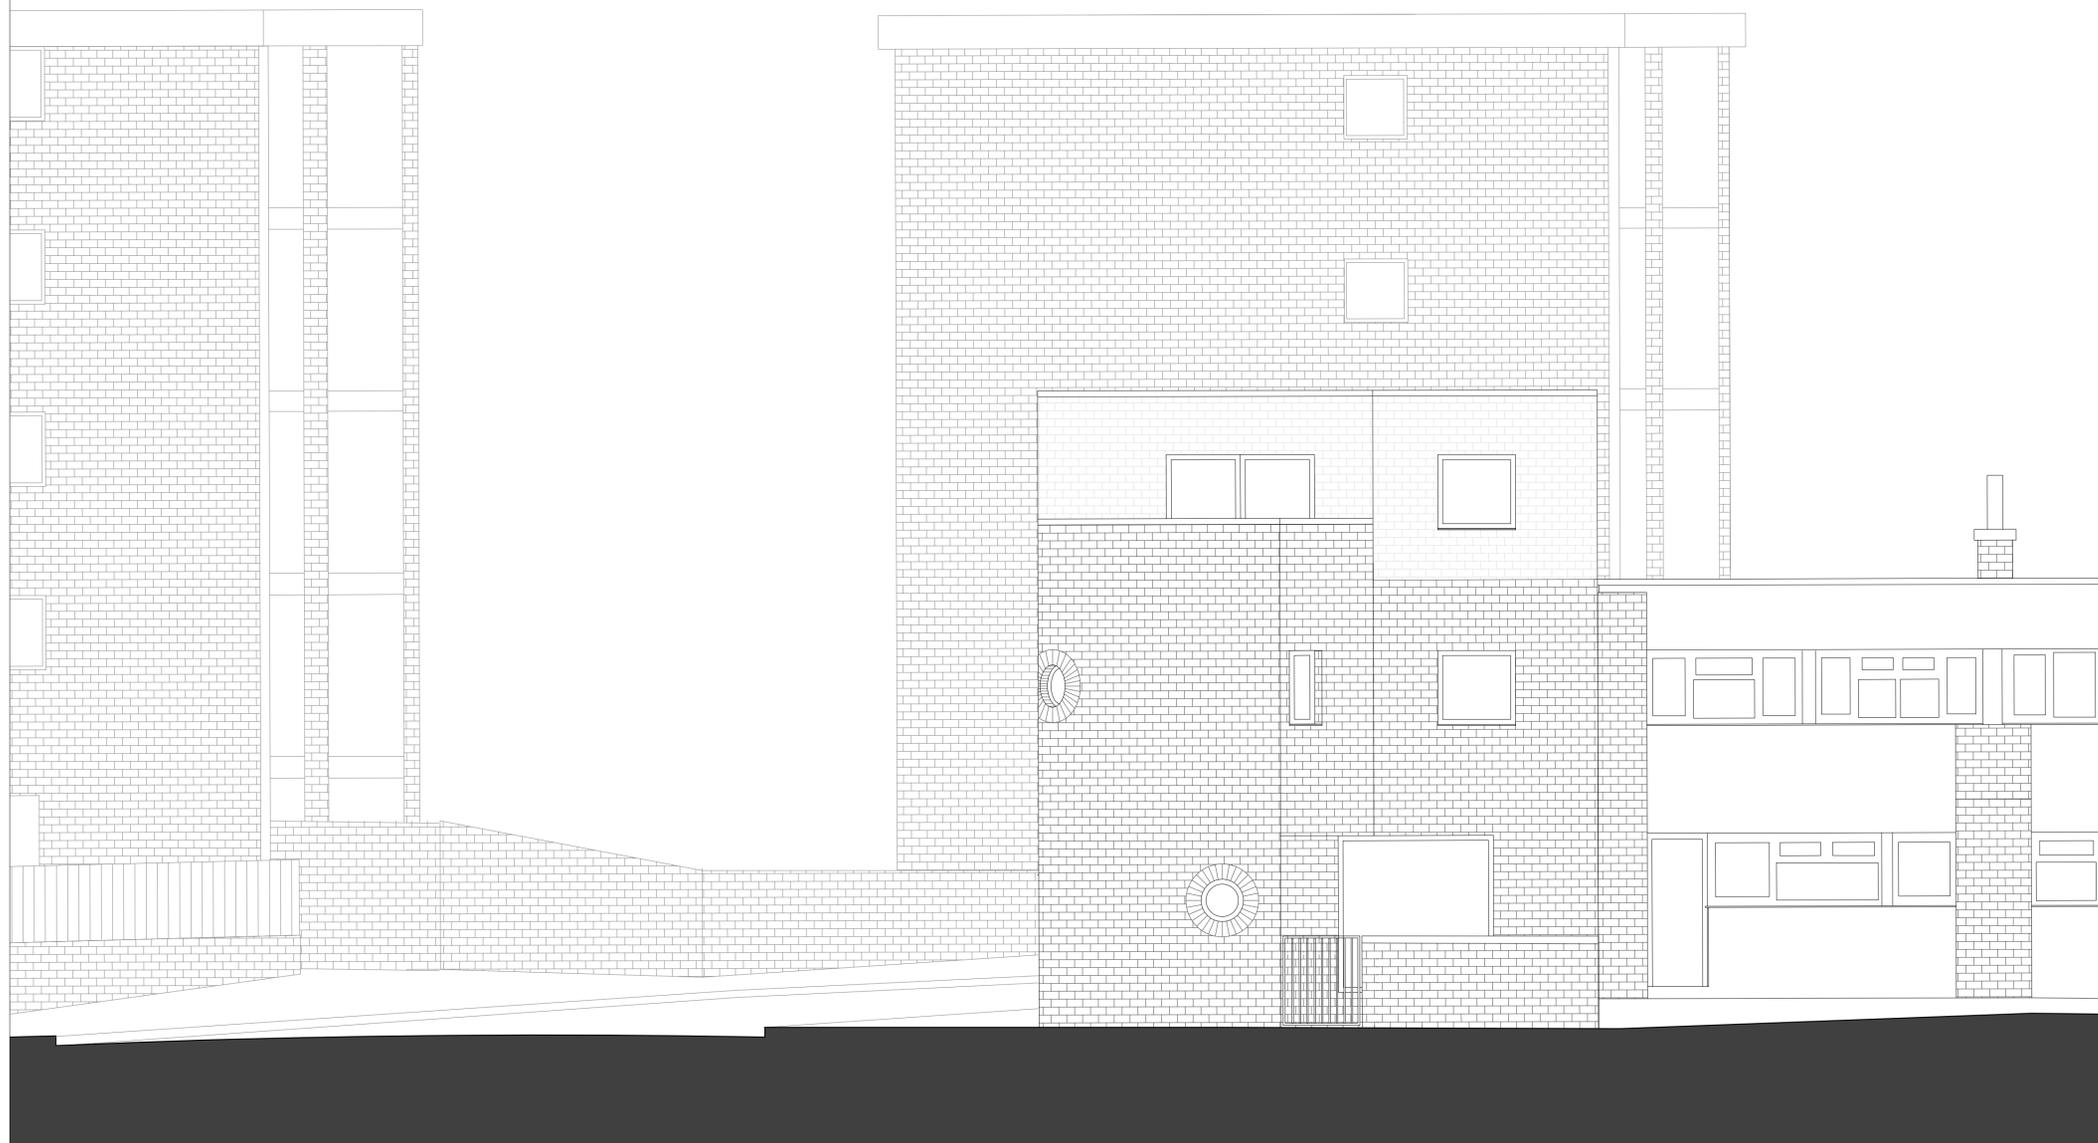

105-116 Kiln
Place +14350
▼

Previous
permitted
scheme
▼

R - +8950
▼

40-49 Lamble
St +6300
▼

FFL +0
▼



| Rev. | Date | Description |
|------|----------|-------------|
| T | 07.08.23 | ---- |

NIKJOO

T: 020 4541 7000
E: info@nikjoo.co.uk

Copyright of
NIKJOO LTD

PLANNING

PROJECT
Lamble Street
Carbre Ltd


DATE 03.08.2023

SCALE 1:50 @ A1 1:100 @ A3

DRAWING NAME **DRAWING NUMBER**

Proposed Front Elevation 055-L(04)-100

- DISCLAIMER**
1. Do not scale from drawings.
 2. All dimensions must be checked on site and discrepancies verified with the Architect.
 3. Unless shown otherwise all dimensions are to structural surfaces and are in mm.
 4. Any discrepancies between the Engineer's and Architects drawings must be verified with the Architect.
 5. This drawing is only for the status shown below and should not be used for any other purpose.
 6. To be read with all Contract Documents.

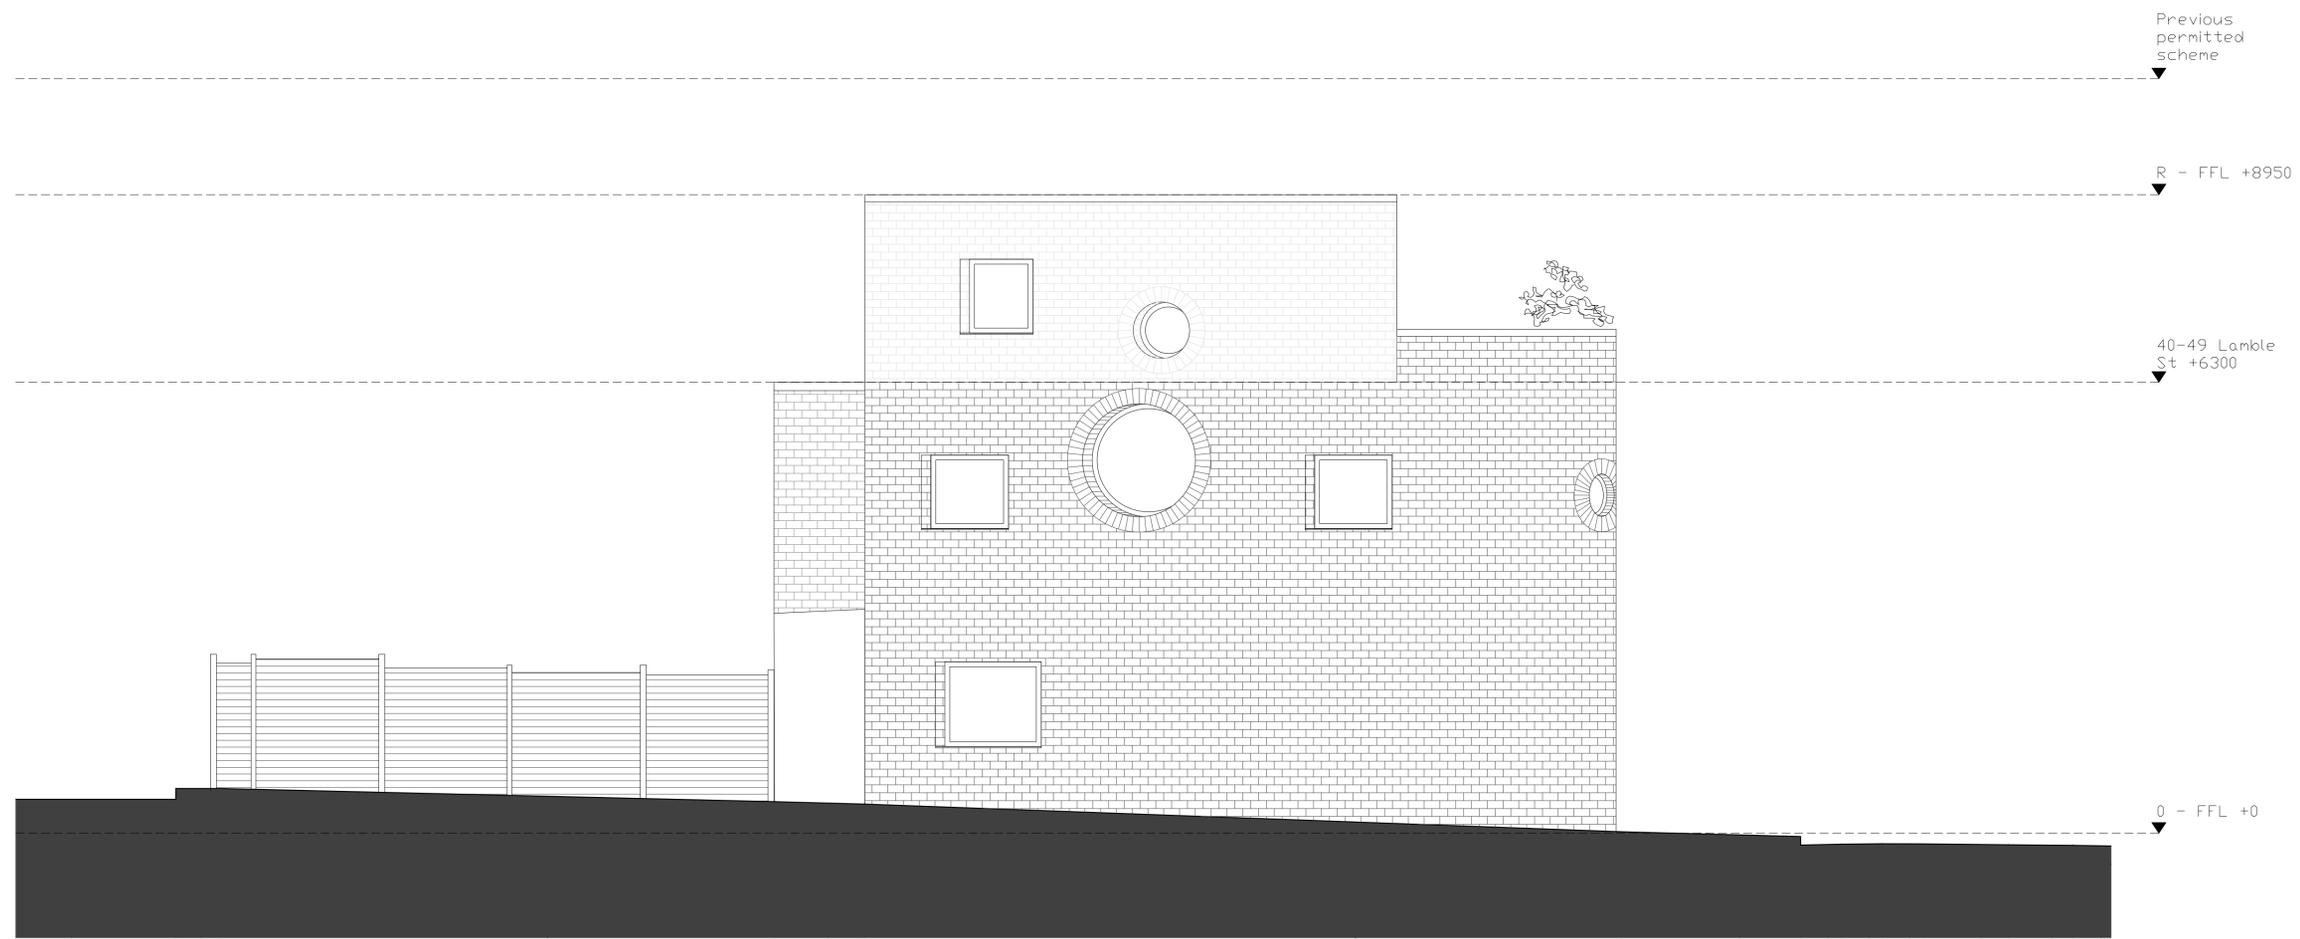

| Rev. | Date | Description |
|------|------|-------------|
|------|------|-------------|

| | | |
|---|----------|------|
| T | 07.08.23 | ---- |
|---|----------|------|

NIKJOO

T: 020 4541 7000
E: info@nikjoo.co.uk

Copyright of
NIKJOO LTD

PLANNING

PROJECT
Lamble Street
Carbre Ltd


DATE 03.08.2023

SCALE 1:50 @ A1 1:100 @ A3

DRAWING NAME **DRAWING NUMBER**

Proposed Side Elevation 055-L(04)-101

- DISCLAIMER**
1. Do not scale from drawings.
 2. All dimensions must be checked on site and discrepancies verified with the Architect.
 3. Unless shown otherwise all dimensions are to structural surfaces and are in mm.
 4. Any discrepancies between the Engineer's and Architects drawings must be verified with the Architect.
 5. This drawing is only for the status shown below and should not be used for any other purpose.
 6. To be read with all Contract Documents.

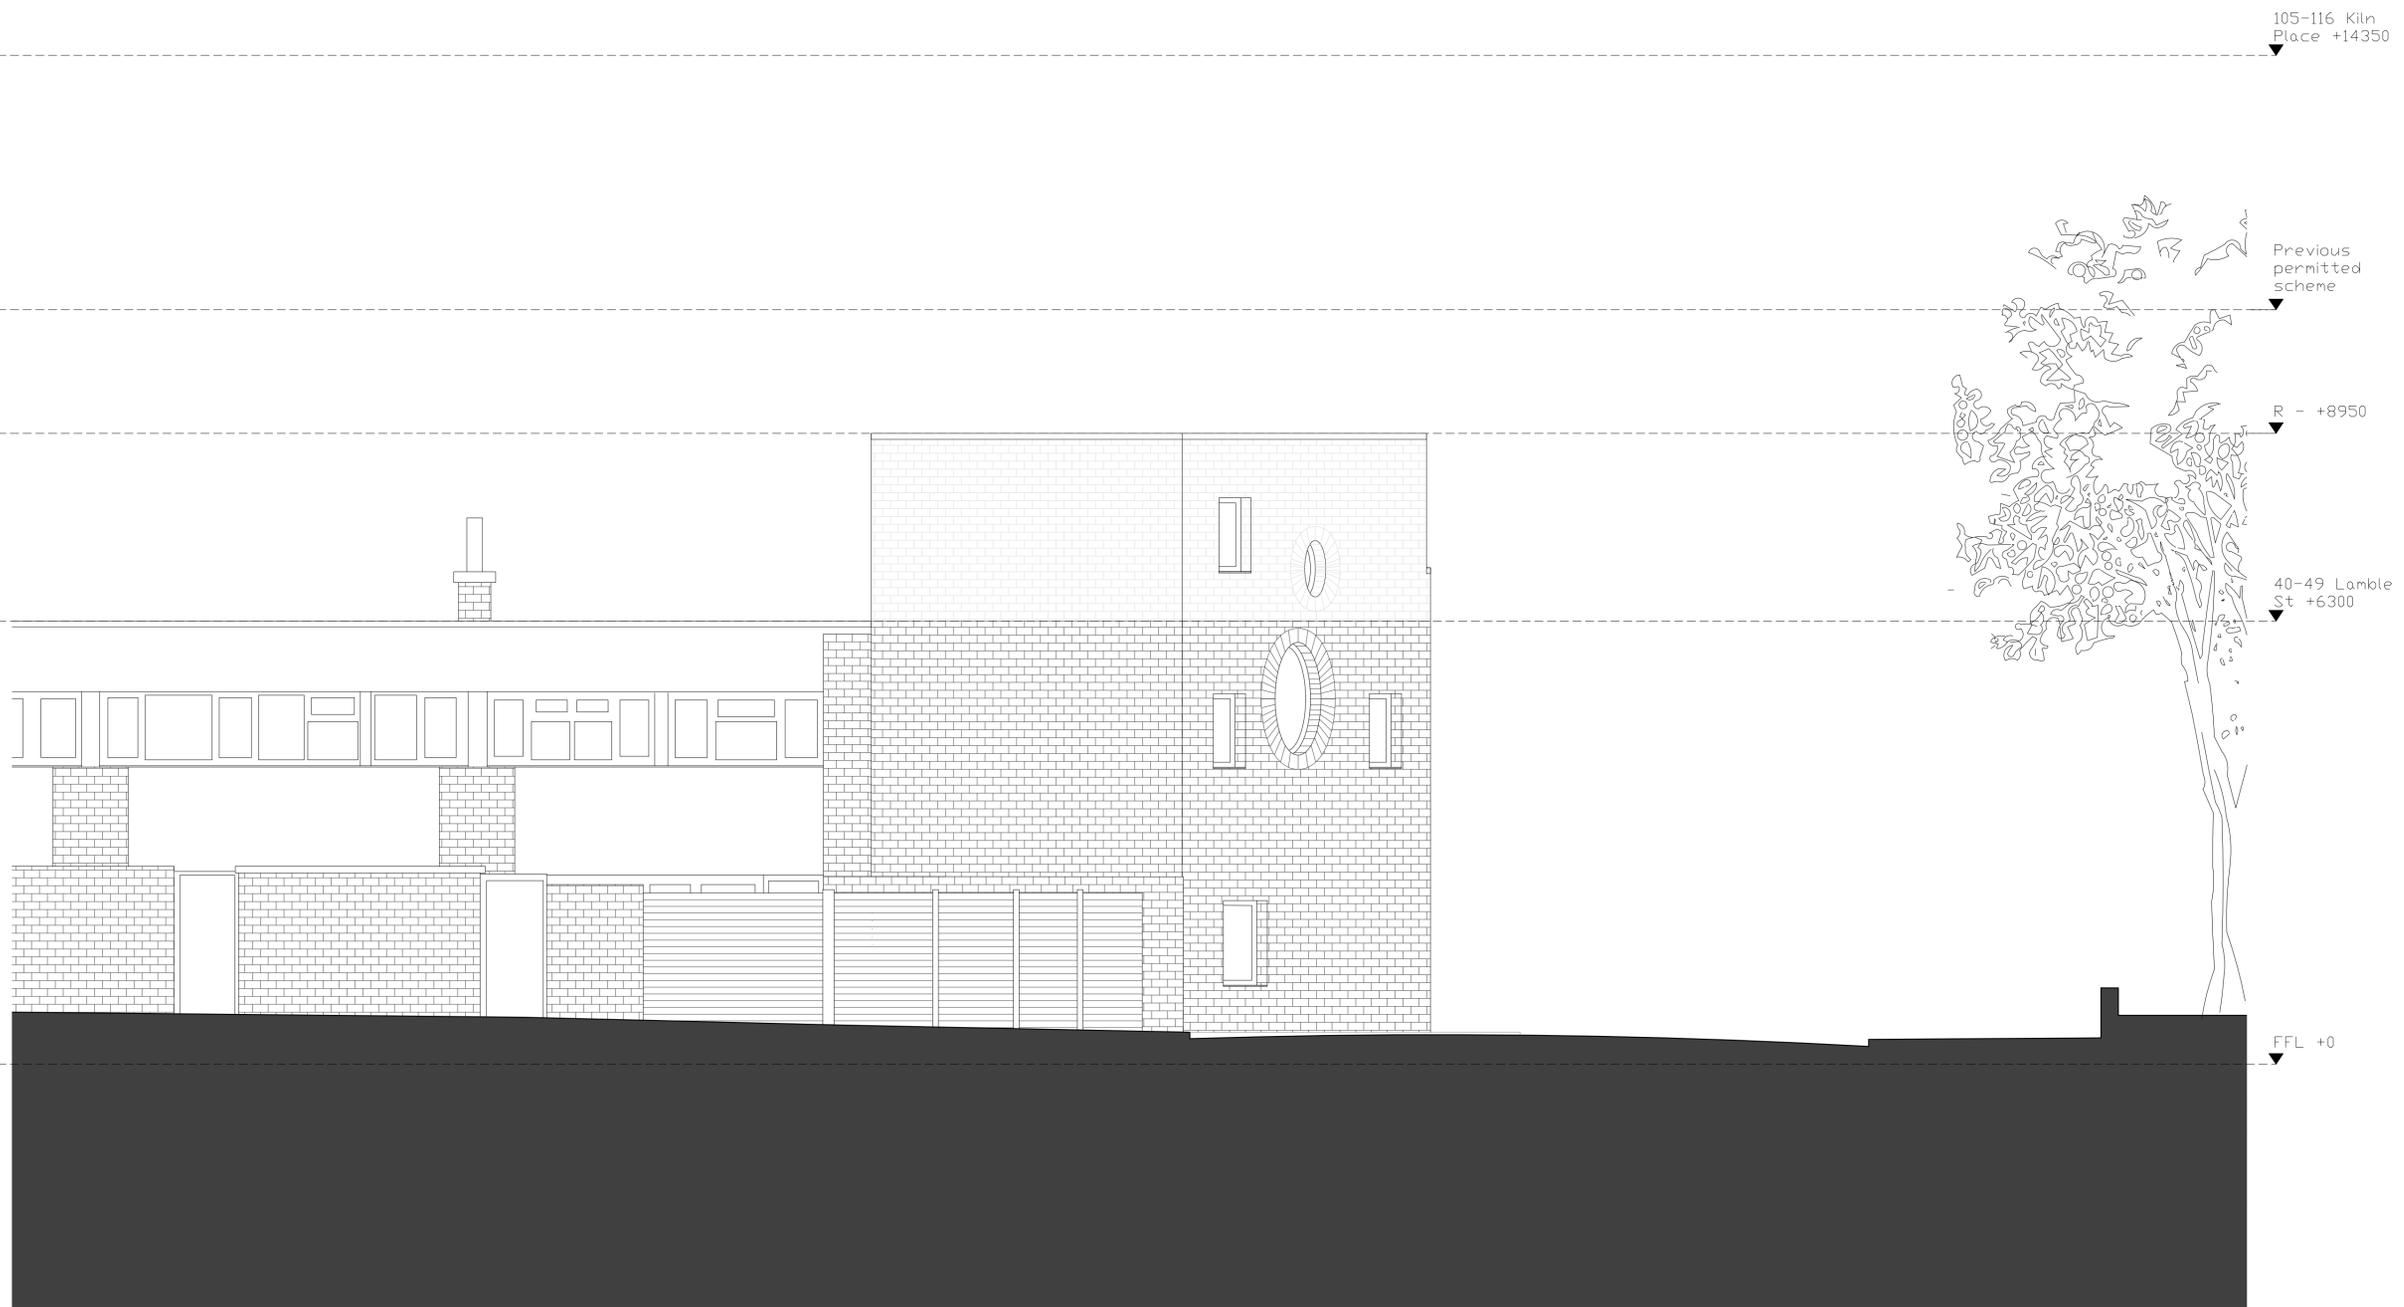

| Rev. | Date | Description |
|------|----------|-------------|
| T | 07.08.23 | ---- |

NIKJOO

T: 020 4541 7000
E: info@nikjoo.co.uk

Copyright of
NIKJOO LTD

PLANNING

PROJECT
Lamble Street
Carbre Ltd

DATE 07.08.2023

SCALE 1:50 @ A1 1:100 @ A3

DRAWING NAME **DRAWING NUMBER**

Proposed Rear Elevation 055-L(04)-102