



1 Existing North-East Elevation
SCALE 1:100

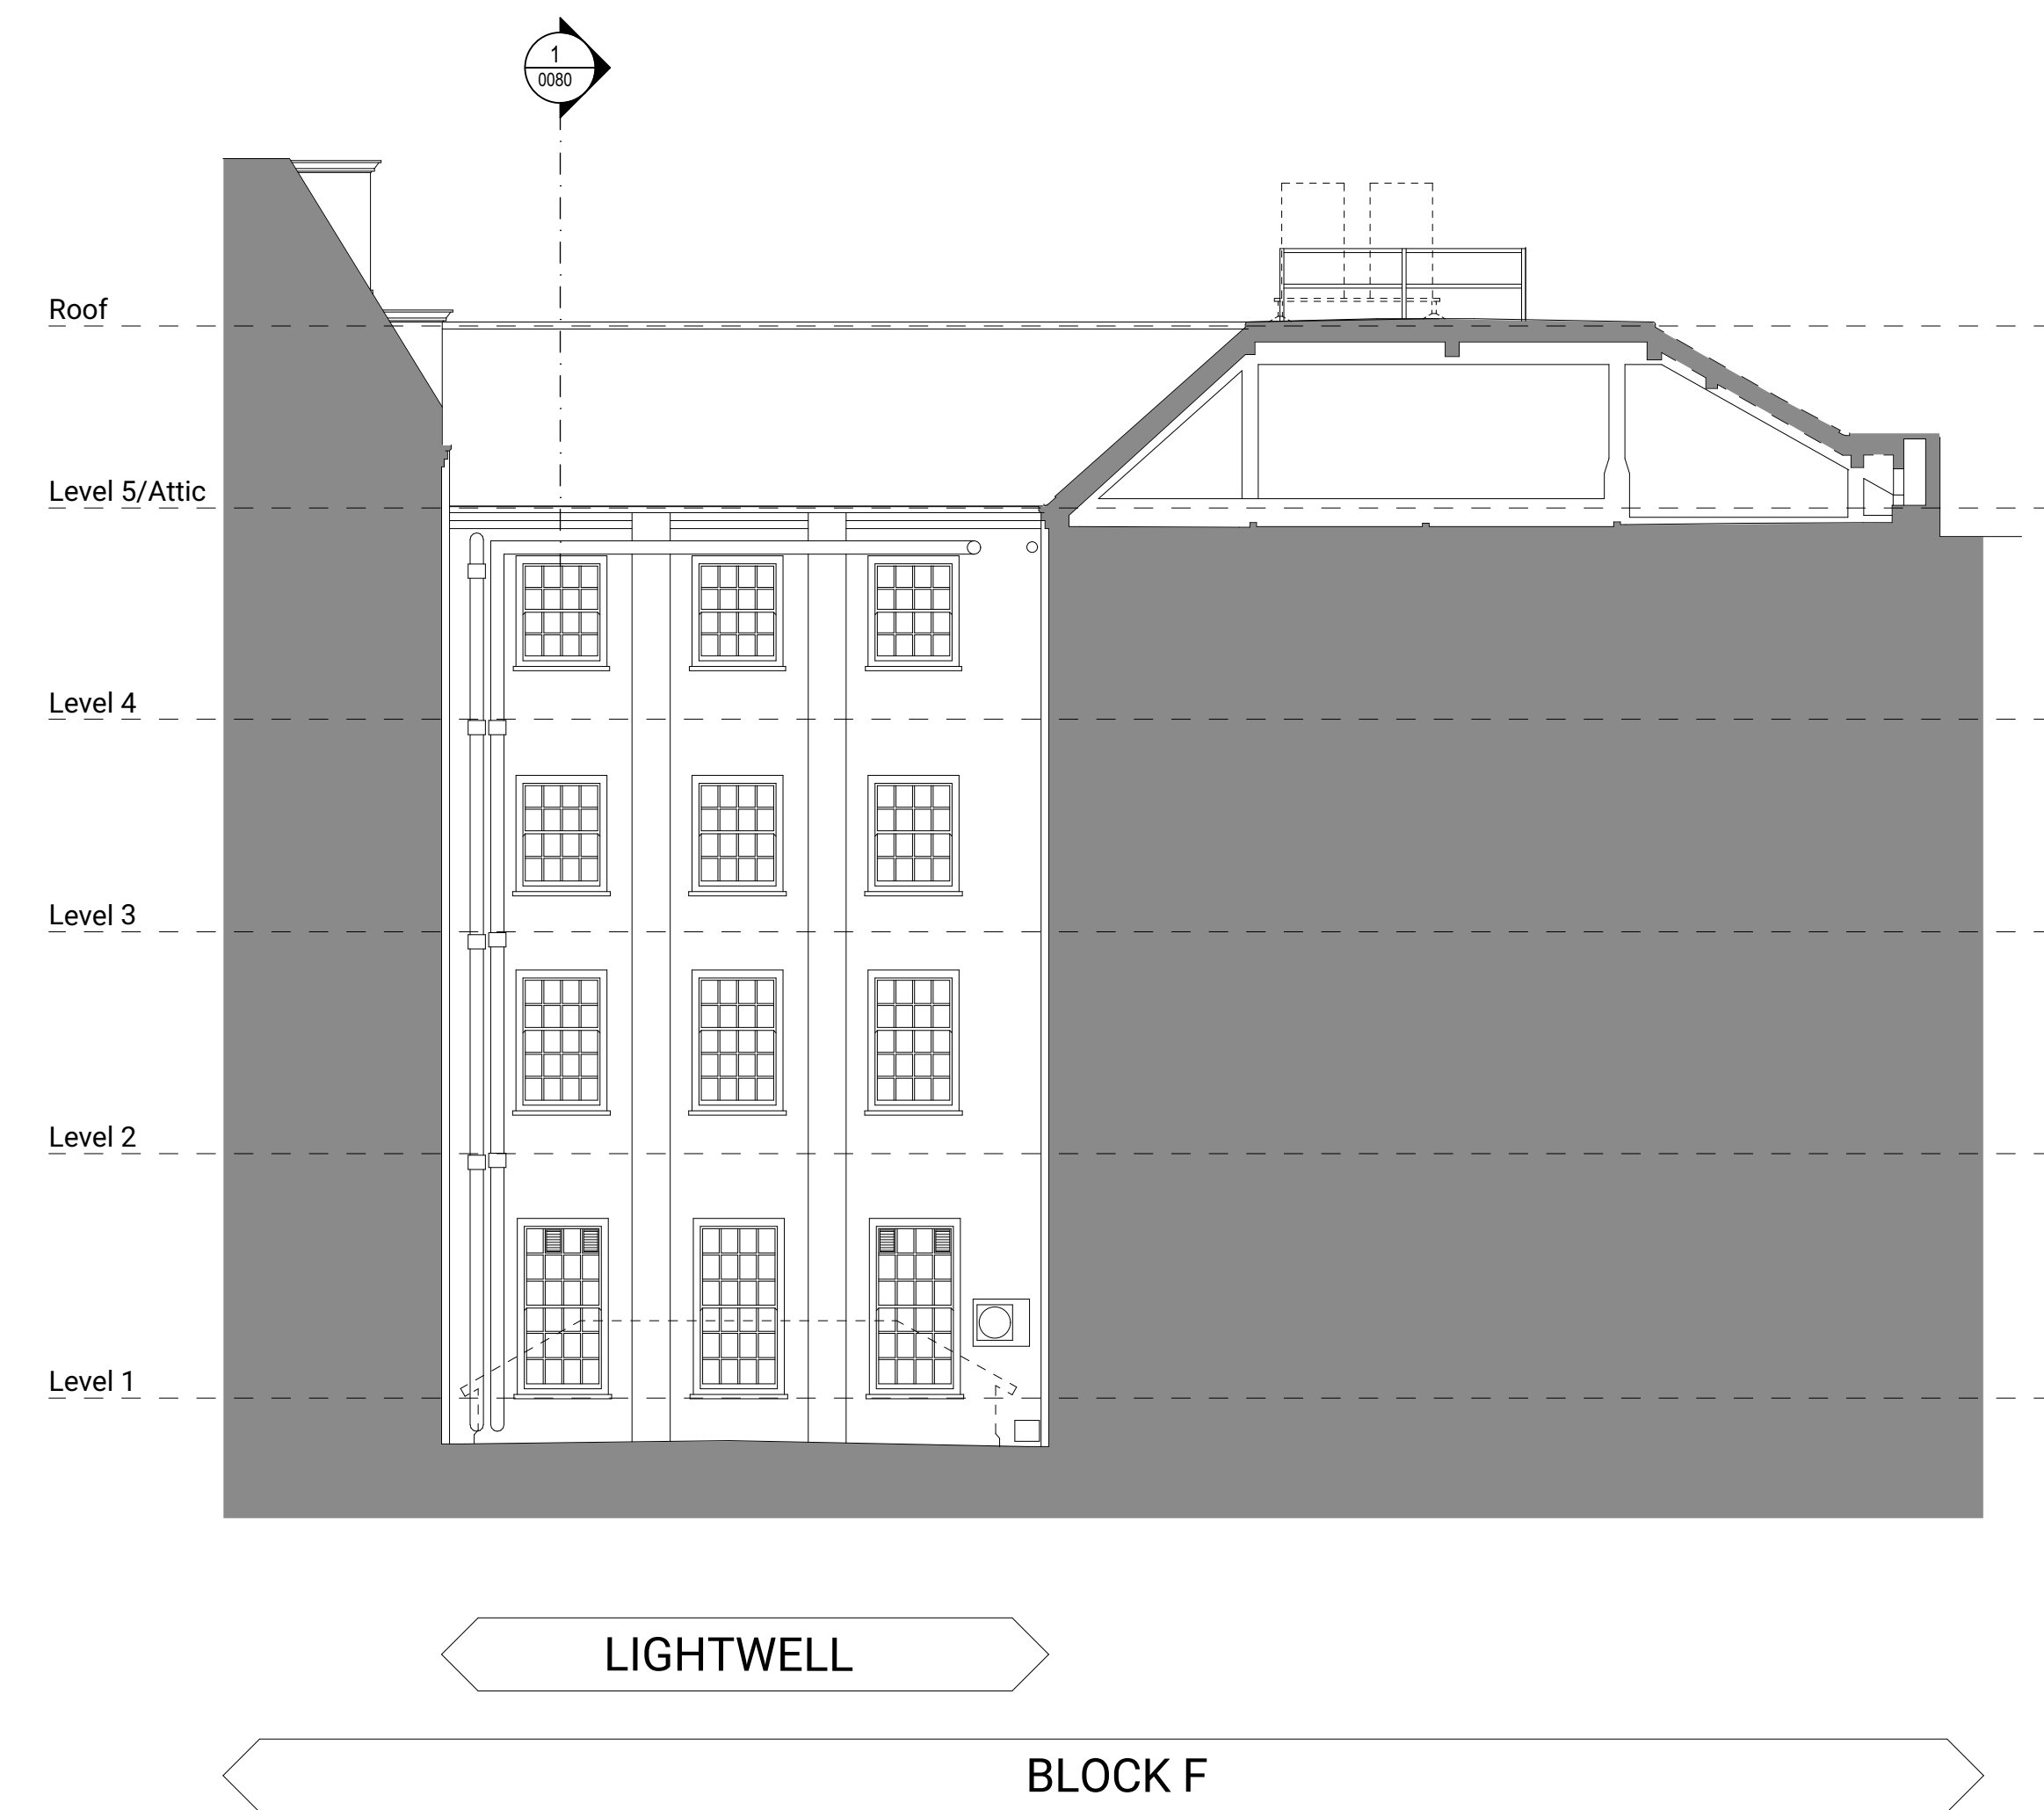


2 Existing North-West Elevation
SCALE 1:100

 

Rev	Date	Dwn	Chk	Description
P01	02/02/2023	PP	LM	For Information
P02	24/07/2023	PP	LM	For Planning

Rev	Date	Dwn	Chk	Description
-----	------	-----	-----	-------------

Rev	Date	Dwn	Chk	Description
-----	------	-----	-----	-------------

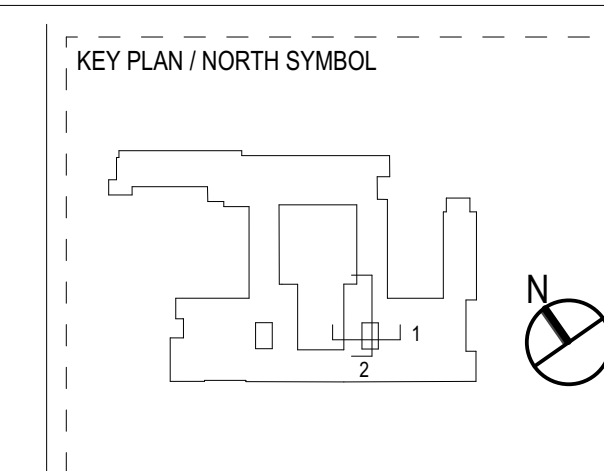

JRA
John Robertson Architects
111 Southwark Street,
London, SE1 1JF
02076335100
www.jra.co.uk
enquiries@jra.co.uk

Project
Tavistock House
London

Client
British Medical Association
BMA House, Tavistock Square London
WC1H 9JP
0200 123 1233
bma@bma.org.uk

Drawing Title
Block F - Existing Lightwell Elevations

Scale 1:100 @ A0 Internal Project No. 1998

Dwg No. **1998-JRA-02-ZZ-DR-A-0080**

Suitability WORK IN PROGRESS S0

Revision PRELIMINARY **P02**