


9 Bedford Row

DO NOT SCALE FROM THIS DRAWING. ALL DIMENSIONS ARE TO BE CHECKED ON SITE. ALL OMISSIONS AND DISCREPANCIES TO BE REPORTED TO THE ARCHITECT IMMEDIATELY. THIS DRAWING IS TO BE READ IN CONJUNCTION WITH ALL CONSULTANTS INFORMATION. QUINN ARCHITECTS LTD RETAIN COPYRIGHT OF ALL INFORMATION IN THIS DRAWING

REV	DATE (dd.mm.yy)	DESCRIPTION
A	28.07.23	Planning

Drawing Key:

	Existing structure or earth	OFFICE [104]	Room name and code
	Existing structure demolished	WXXX	Window code
	Existing fitting removed	DXXX	Door code
	New structure	FP	Fireplace code
		VC	Vaulted ceiling

 

DRAWING TITLE

**Existing General Arrangement
Lower Ground Floor**

DRAWN BY: IM
CHECKED BY: CE

DRAWING STATUS: **Planning**

Quinn Architects


Rochelle School Arnold Circus London E2 7ES
+44 (0)20 7613 3843 www.quinnuk.com

SCALE: 1:50 @ A1 / 1:100 @ A3


PROJECT NO: **QA220**

DRAWING NO: **A010**

REV: **A**

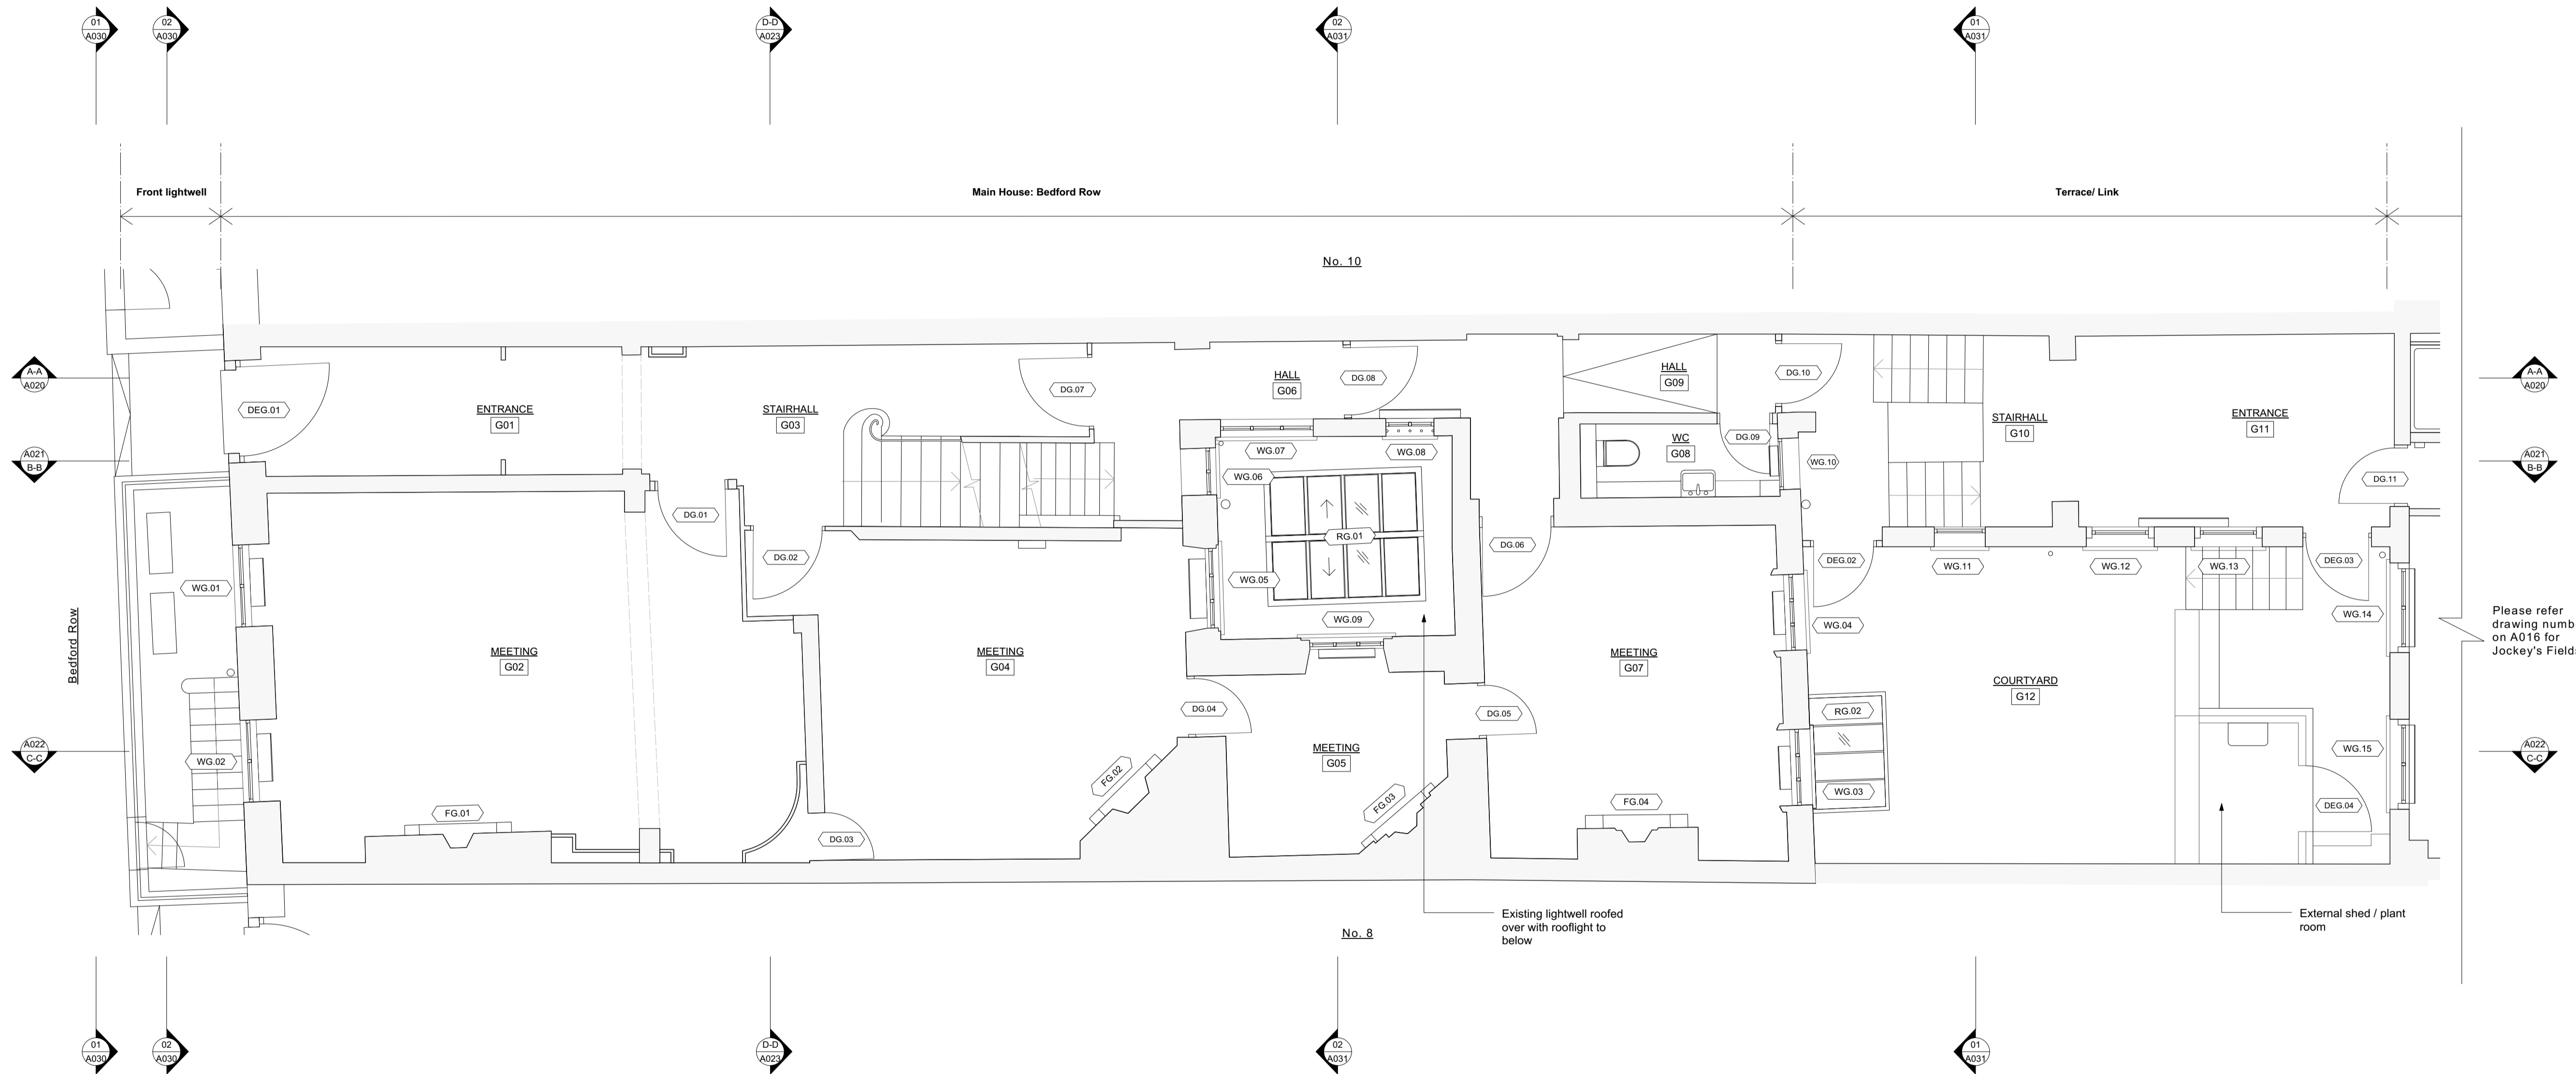

Please refer drawing number 1 on A016 for Jockey's Fields

 

9 Bedford Row

DO NOT SCALE FROM THIS DRAWING. ALL DIMENSIONS ARE TO BE CHECKED ON SITE. ALL OMISSIONS AND DISCREPANCIES TO BE REPORTED TO THE ARCHITECT IMMEDIATELY. THIS DRAWING IS TO BE READ IN CONJUNCTION WITH ALL CONSULTANTS INFORMATION. QUINN ARCHITECTS LTD RETAIN COPYRIGHT OF ALL INFORMATION IN THIS DRAWING

REV	DATE (dd.mm.yy)	DESCRIPTION
A	28.07.23	Planning

Drawing Key:		
	Existing structure or earth	OFFICE [104]
	Existing structure demolished	Window code WXXX
	Existing fitting removed	Door code DXXX
	New structure	Fireplace code
		Vaulted ceiling



Drawing Location Key	

DRAWING TITLE	
Existing General Arrangement Ground Floor	
DRAWN BY IM	CHECKED BY CE
DRAWING STATUS Planning	

PROJECT NO.	
QA220	
DRAWING NO. A011	REV. A

Quinn Architects
 Rochelle School Arnold Circus London E2 7ES
 +44 (0)20 7613 3843 www.quinnuk.com

SCALE
1:50 @ A1 / 1:100 @ A3

 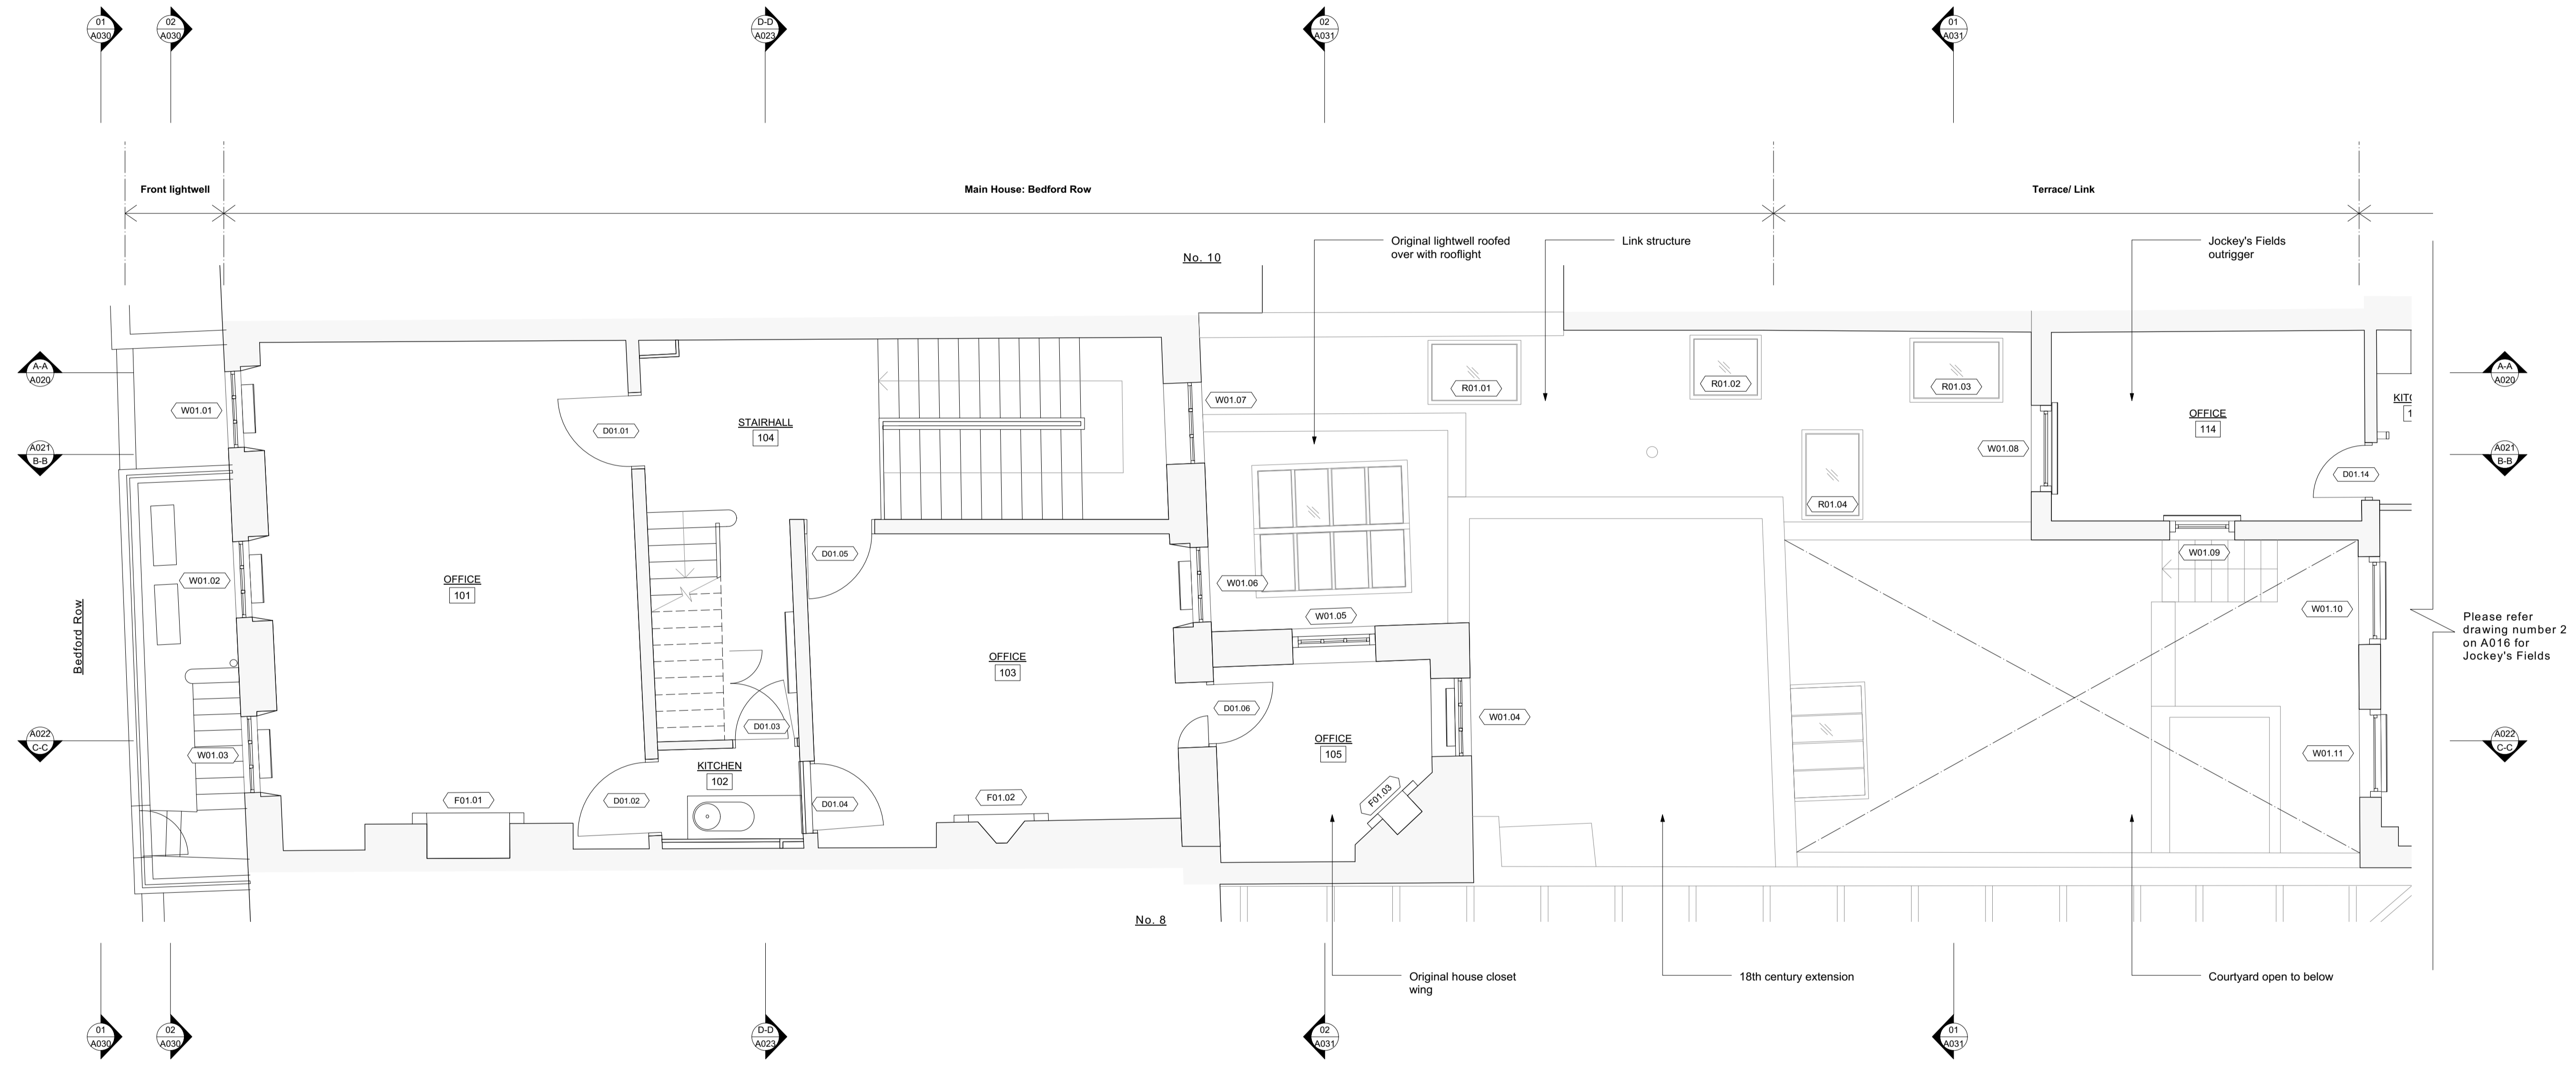


9 Bedford Row

DO NOT SCALE FROM THIS DRAWING. ALL DIMENSIONS ARE TO BE CHECKED ON SITE. ALL OMISSIONS AND DISCREPANCIES TO BE REPORTED TO THE ARCHITECT IMMEDIATELY. THIS DRAWING IS TO BE READ IN CONJUNCTION WITH ALL CONSULTANTS INFORMATION. QUINN ARCHITECTS LTD RETAIN COPYRIGHT OF ALL INFORMATION IN THIS DRAWING

REV	DATE (dd.mm.yy)	DESCRIPTION
A	28.07.23	Planning

Drawing Key:

	Existing structure or earth	OFFICE 104	Room name and code
	Existing structure demolished	Wxxx	Window code
	Existing fitting removed	Dxxx	Door code
	New structure	—	Fireplace code
		—	Vaulted ceiling

 


DRAWING TITLE	Existing General Arrangement First Floor
DRAWN BY	IM
CHECKED BY	CE
DRAWING STATUS	Planning


PROJECT NO.	QA220
SCALE	1:50 @ A1 / 1:100 @ A3
DRAWING NO.	A012
REV.	A

Quinn Architects

Rochelle School Arnold Circus London E2 7ES
+44 (0)20 7613 3843 www.quinnuk.com

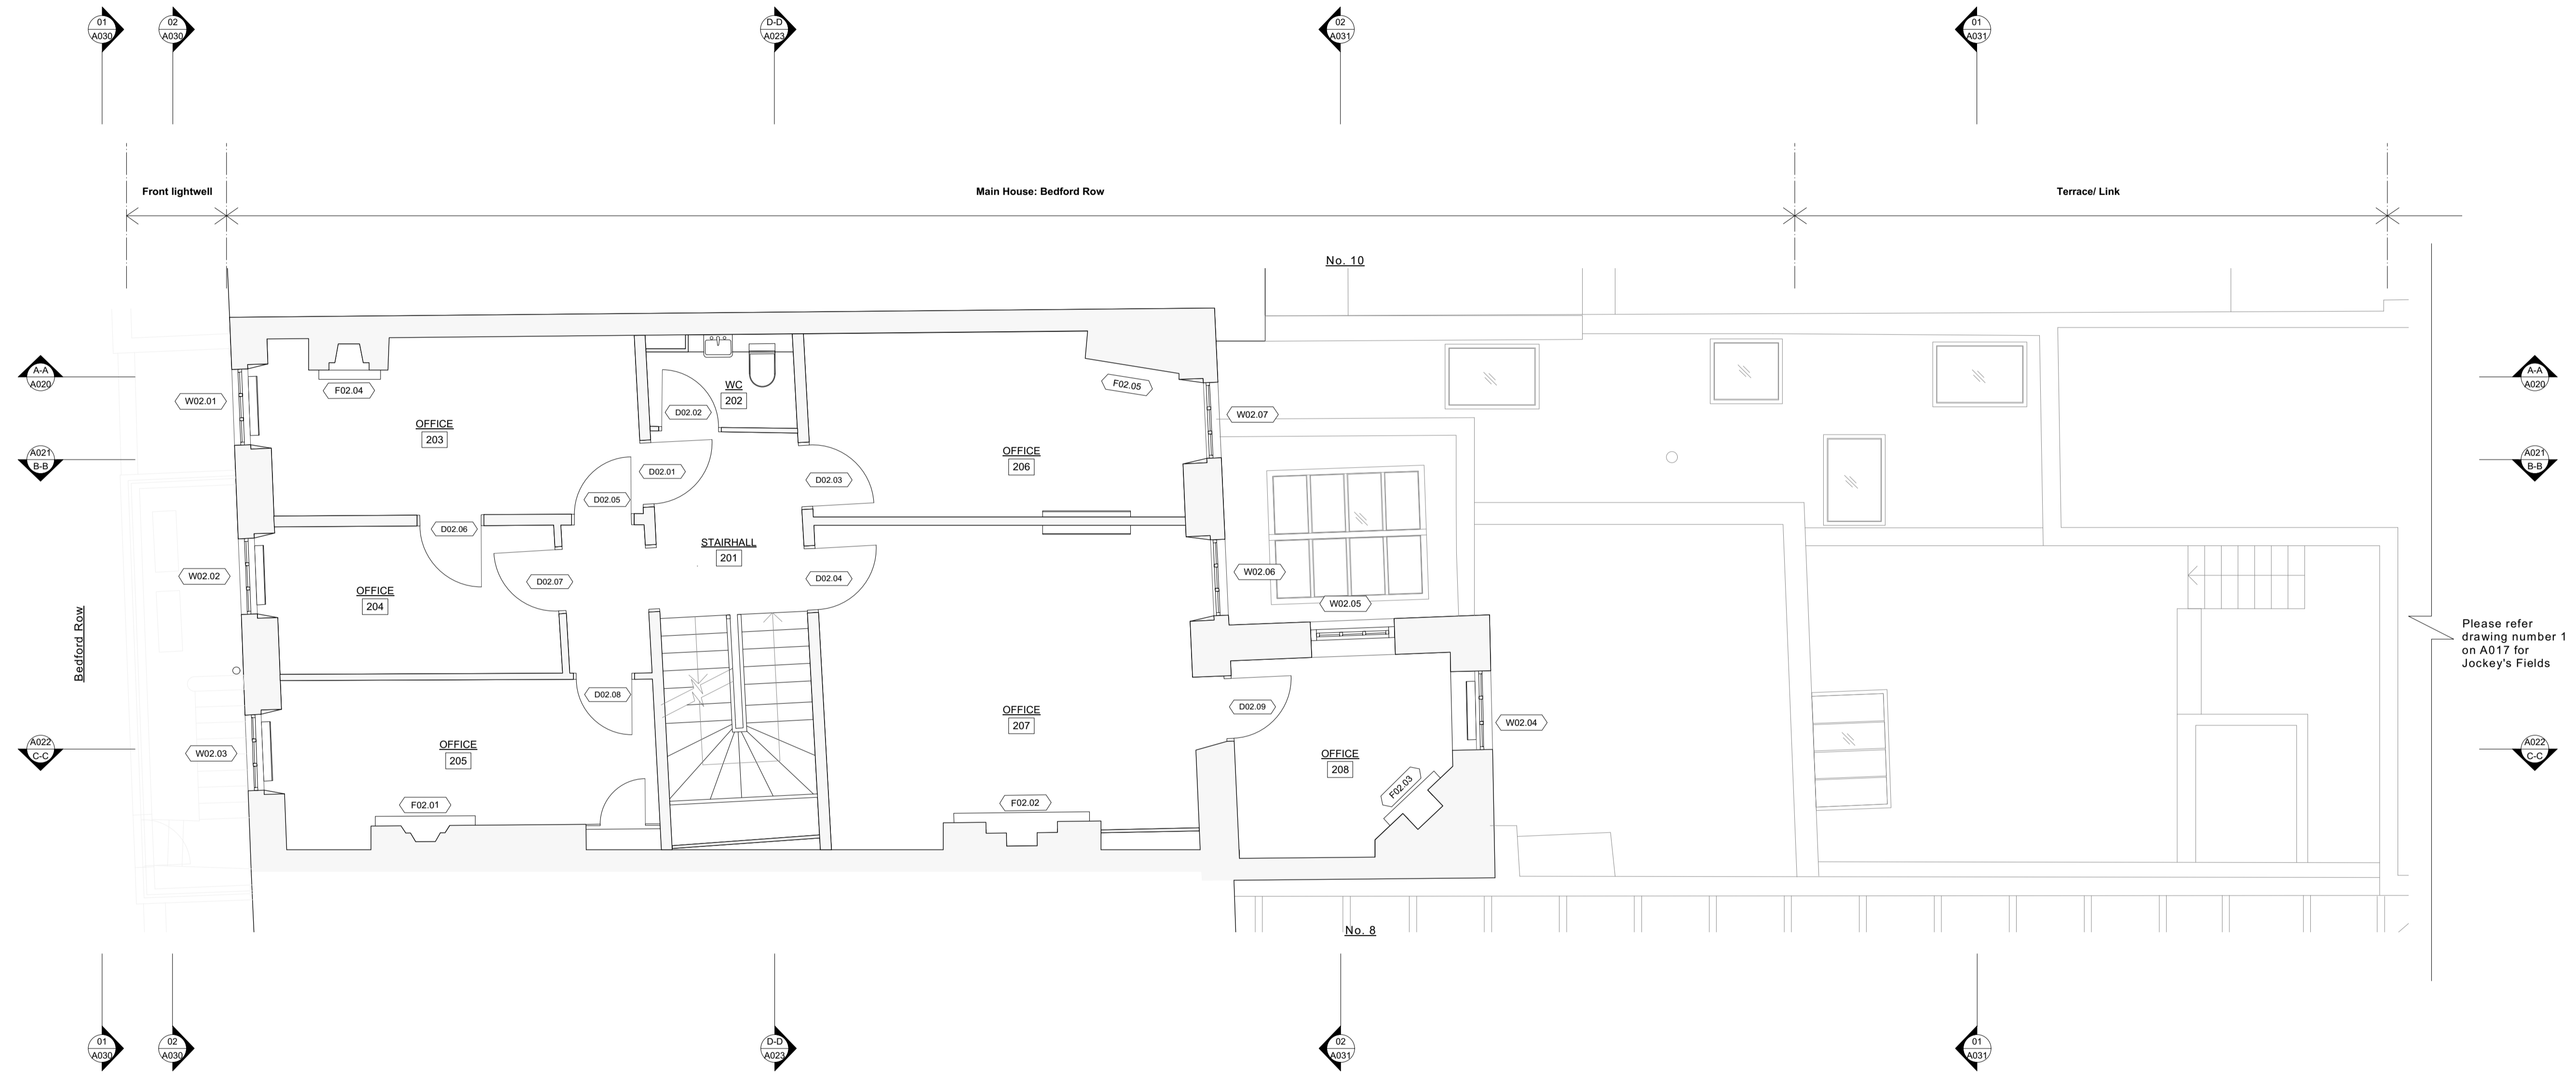

Please refer drawing number 1 on A017 for Jockey's Fields

 


9 Bedford Row

DO NOT SCALE FROM THIS DRAWING. ALL DIMENSIONS ARE TO BE CHECKED ON SITE. ALL OMISSIONS AND DISCREPANCIES TO BE REPORTED TO THE ARCHITECT IMMEDIATELY. THIS DRAWING IS TO BE READ IN CONJUNCTION WITH ALL CONSULTANTS INFORMATION. QUINN ARCHITECTS LTD RETAIN COPYRIGHT OF ALL INFORMATION IN THIS DRAWING

REV	DATE (dd.mm.yy)	DESCRIPTION
A	28.07.23	Planning

Drawing Key:		
	Existing structure or earth	OFFICE [104] Room name and code
	Existing structure demolished	Wxxx Window code
	Existing fitting removed	Dxxx Door code
	New structure	Fxxx Fireplace code
		V Vaulted ceiling

 


DRAWING TITLE	
Existing General Arrangement Second Floor	
DRAWN BY IM	CHECKED BY CE
DRAWING STATUS Planning	

PROJECT NO.		DRAWING NO.		REV.
QA220		A013		A

Quinn Architects

Rochelle School Arnold Circus London E2 7ES
+44 (0)20 7613 3843 www.quinnuk.com

SCALE
1:50 @ A1 / 1:100 @ A3

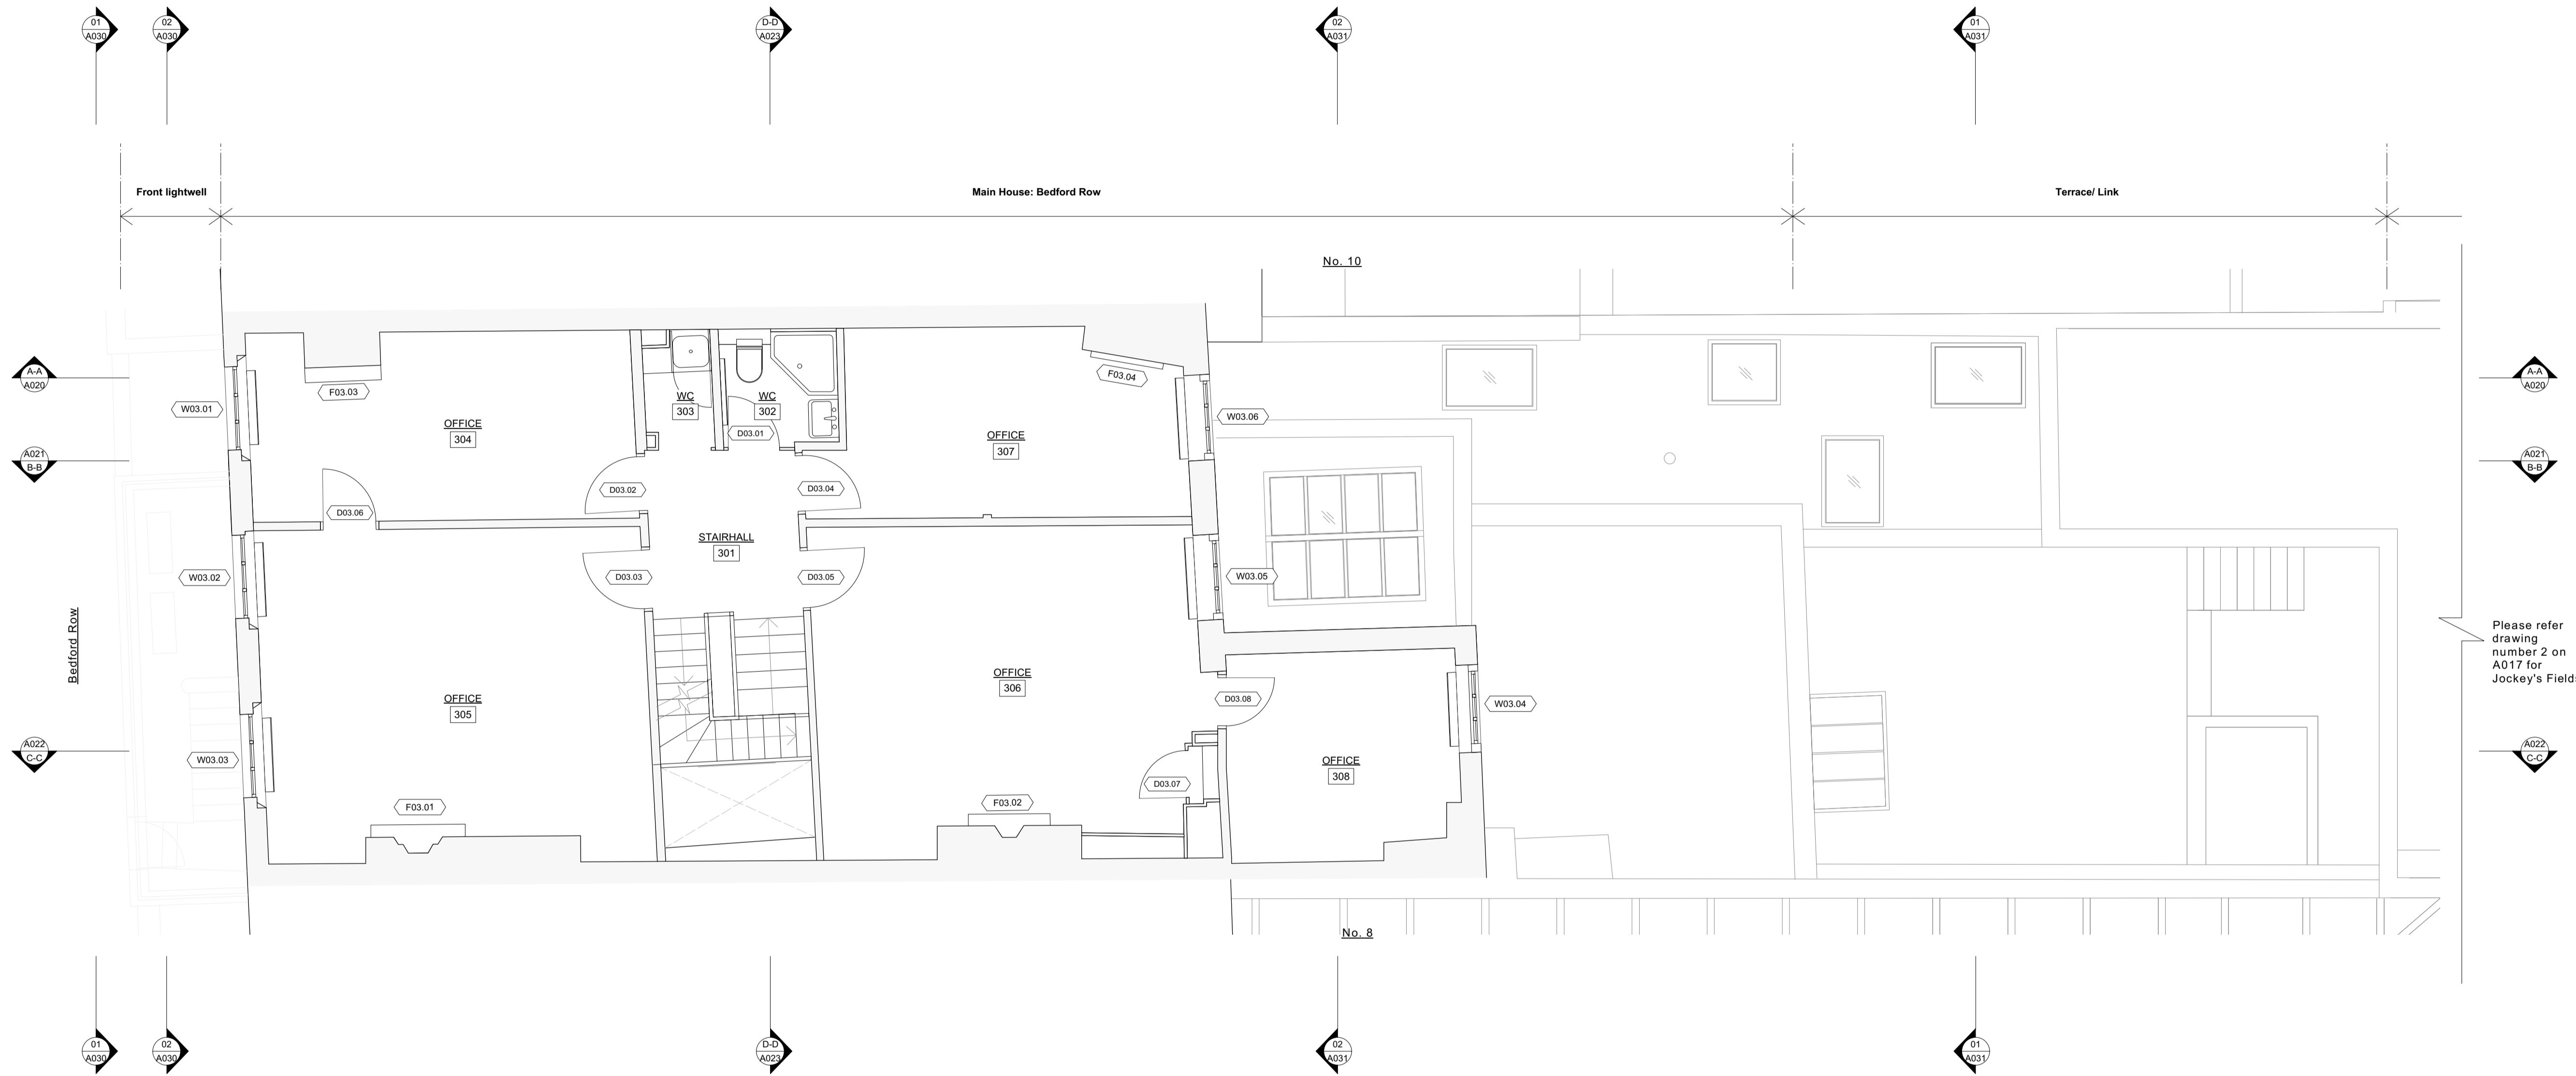

Please refer drawing number 2 on A017 for Jockey's Fields


9 Bedford Row

REV	DATE (dd.mm.yy)	DESCRIPTION
A	28.07.23	Planning

Drawing Key:

	Existing structure or earth	OFFICE [104]	Room name and code
	Existing structure demolished	Wxxx	Window code
	Existing fitting removed	Dxxx	Door code
	New structure	Fxxx	Fireplace code
		Vaulted ceiling	

DO NOT SCALE FROM THIS DRAWING. ALL DIMENSIONS ARE TO BE CHECKED ON SITE. ALL OMISSIONS AND DISCREPANCIES TO BE REPORTED TO THE ARCHITECT IMMEDIATELY. THIS DRAWING IS TO BE READ IN CONJUNCTION WITH ALL CONSULTANTS INFORMATION. QUINN ARCHITECTS LTD RETAIN COPYRIGHT OF ALL INFORMATION IN THIS DRAWING

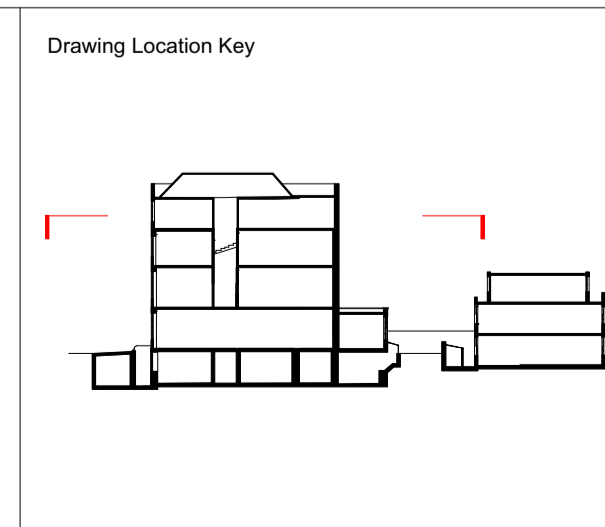

DRAWING TITLE	
Existing General Arrangement Third Floor	
DRAWN BY	CHECKED BY
IM	CE
DRAWING STATUS	
Planning	



Quinn Architects
 Rochelle School Arnold Circus London E2 7ES
 +44 (0)20 7613 3843 www.quinnuk.com

SCALE
 1:50 @ A1 / 1:100 @ A3

PROJECT NO.
QA220

DRAWING NO.
A014

REV.
A

 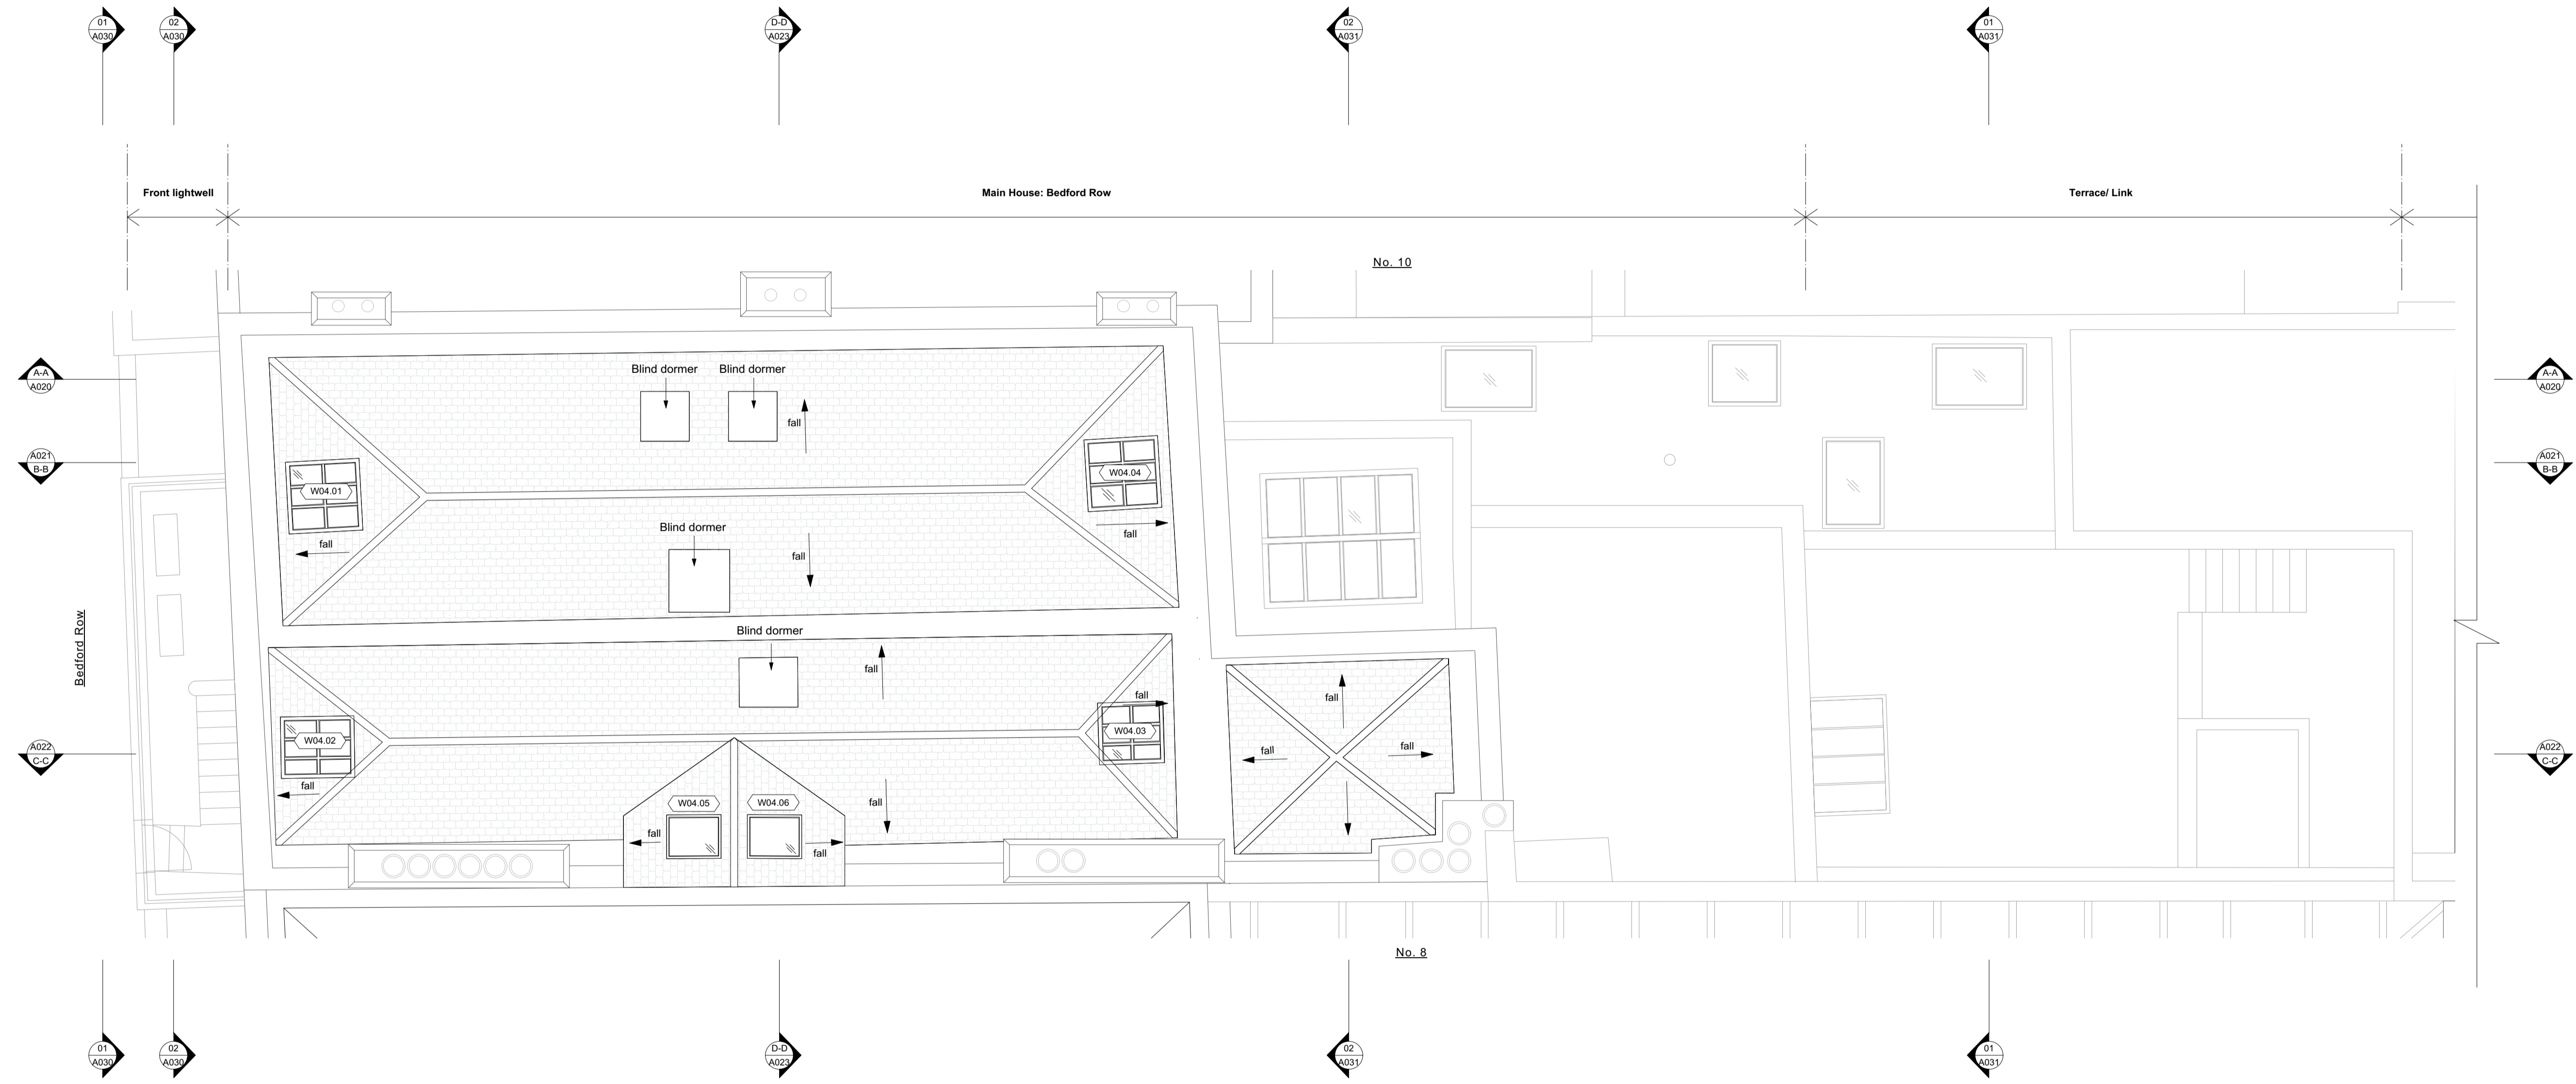

9 Bedford Row

DO NOT SCALE FROM THIS DRAWING. ALL DIMENSIONS ARE TO BE CHECKED ON SITE. ALL OMISSIONS AND DISCREPANCIES TO BE REPORTED TO THE ARCHITECT IMMEDIATELY. THIS DRAWING IS TO BE READ IN CONJUNCTION WITH ALL CONSULTANTS INFORMATION. QUINN ARCHITECTS LTD RETAIN COPYRIGHT OF ALL INFORMATION IN THIS DRAWING

REV	DATE (dd.mm.yy)	DESCRIPTION
A	28.07.23	Planning

Drawing Key:		
	Existing structure or earth	OFFICE 104 Room name and code
	Existing structure demolished	WXXX Window code
	Existing fitting removed	DXXX Door code
	New structure	Fireplace code
		Vaulted ceiling

Drawing Location Key	



DRAWING TITLE	
Existing General Arrangement Roof Level	
DRAWN BY IM	CHECKED BY CE
DRAWING STATUS Planning	

PROJECT NO.	
QA220	
DRAWING NO. A015	REV. A

Quinn Architects

Rochelle School Arnold Circus London E2 7ES
+44 (0)20 7613 3843 www.quinnuk.com

SCALE
1:50 @ A1 / 1:100 @ A3

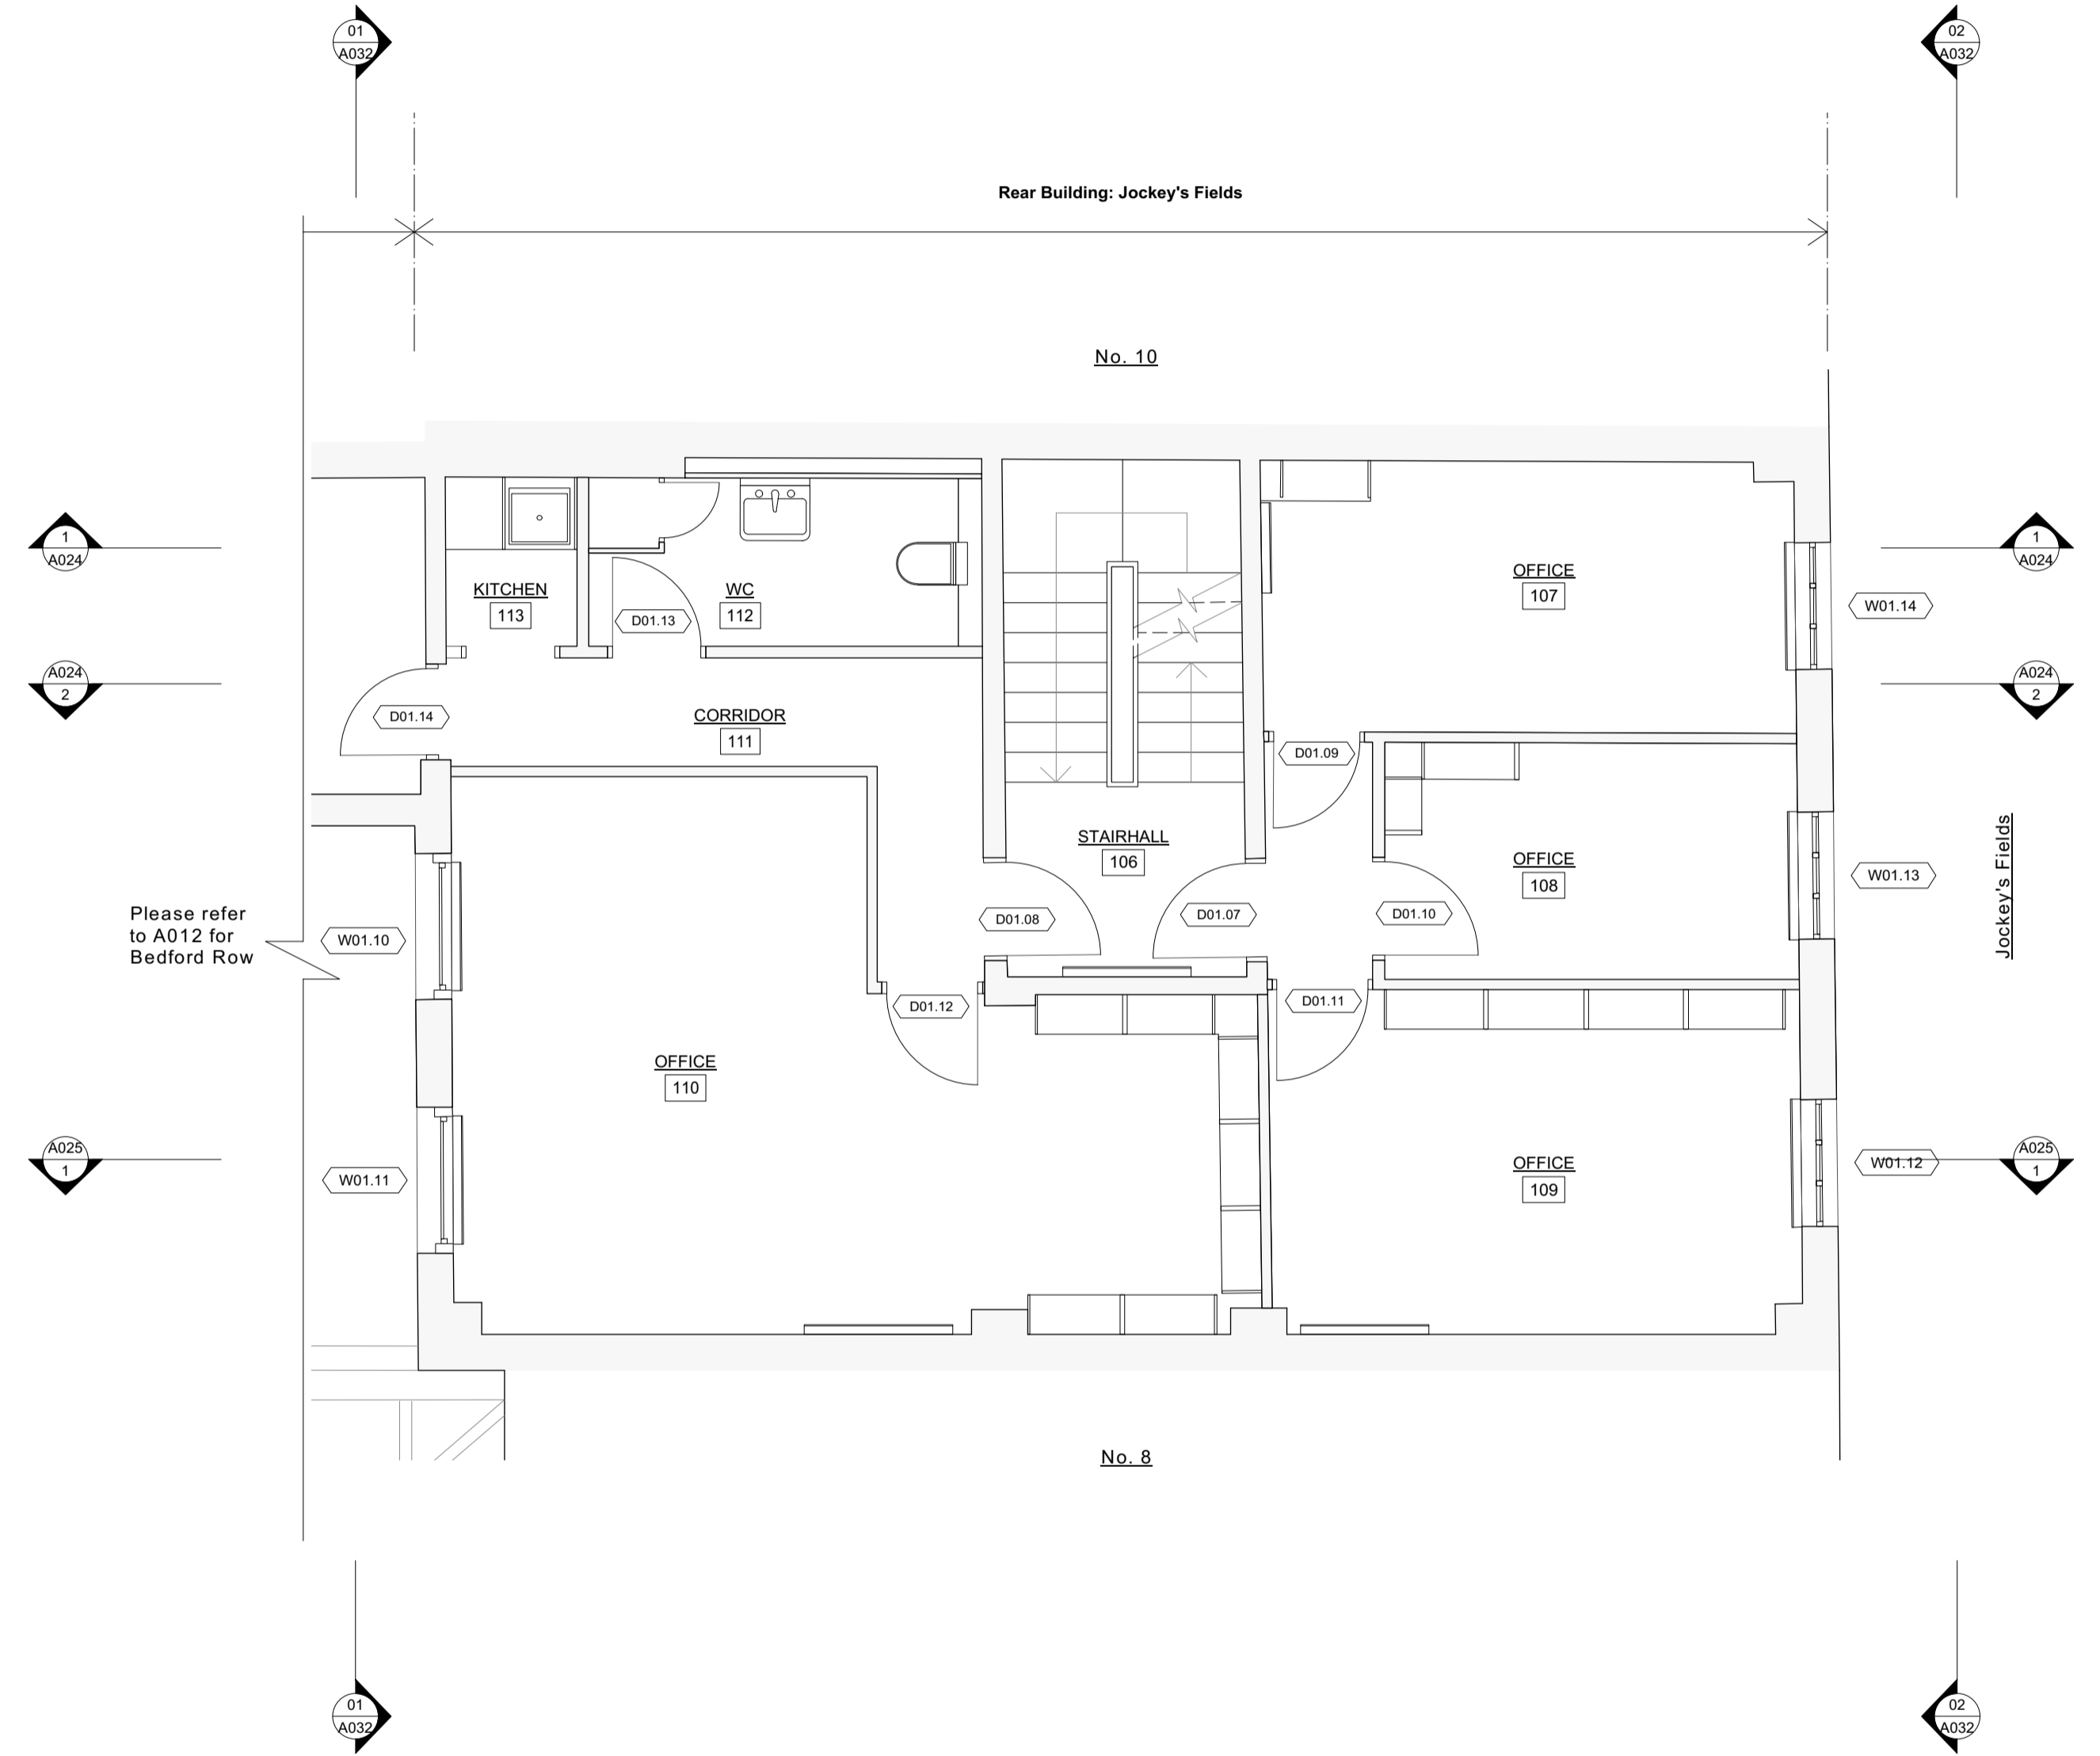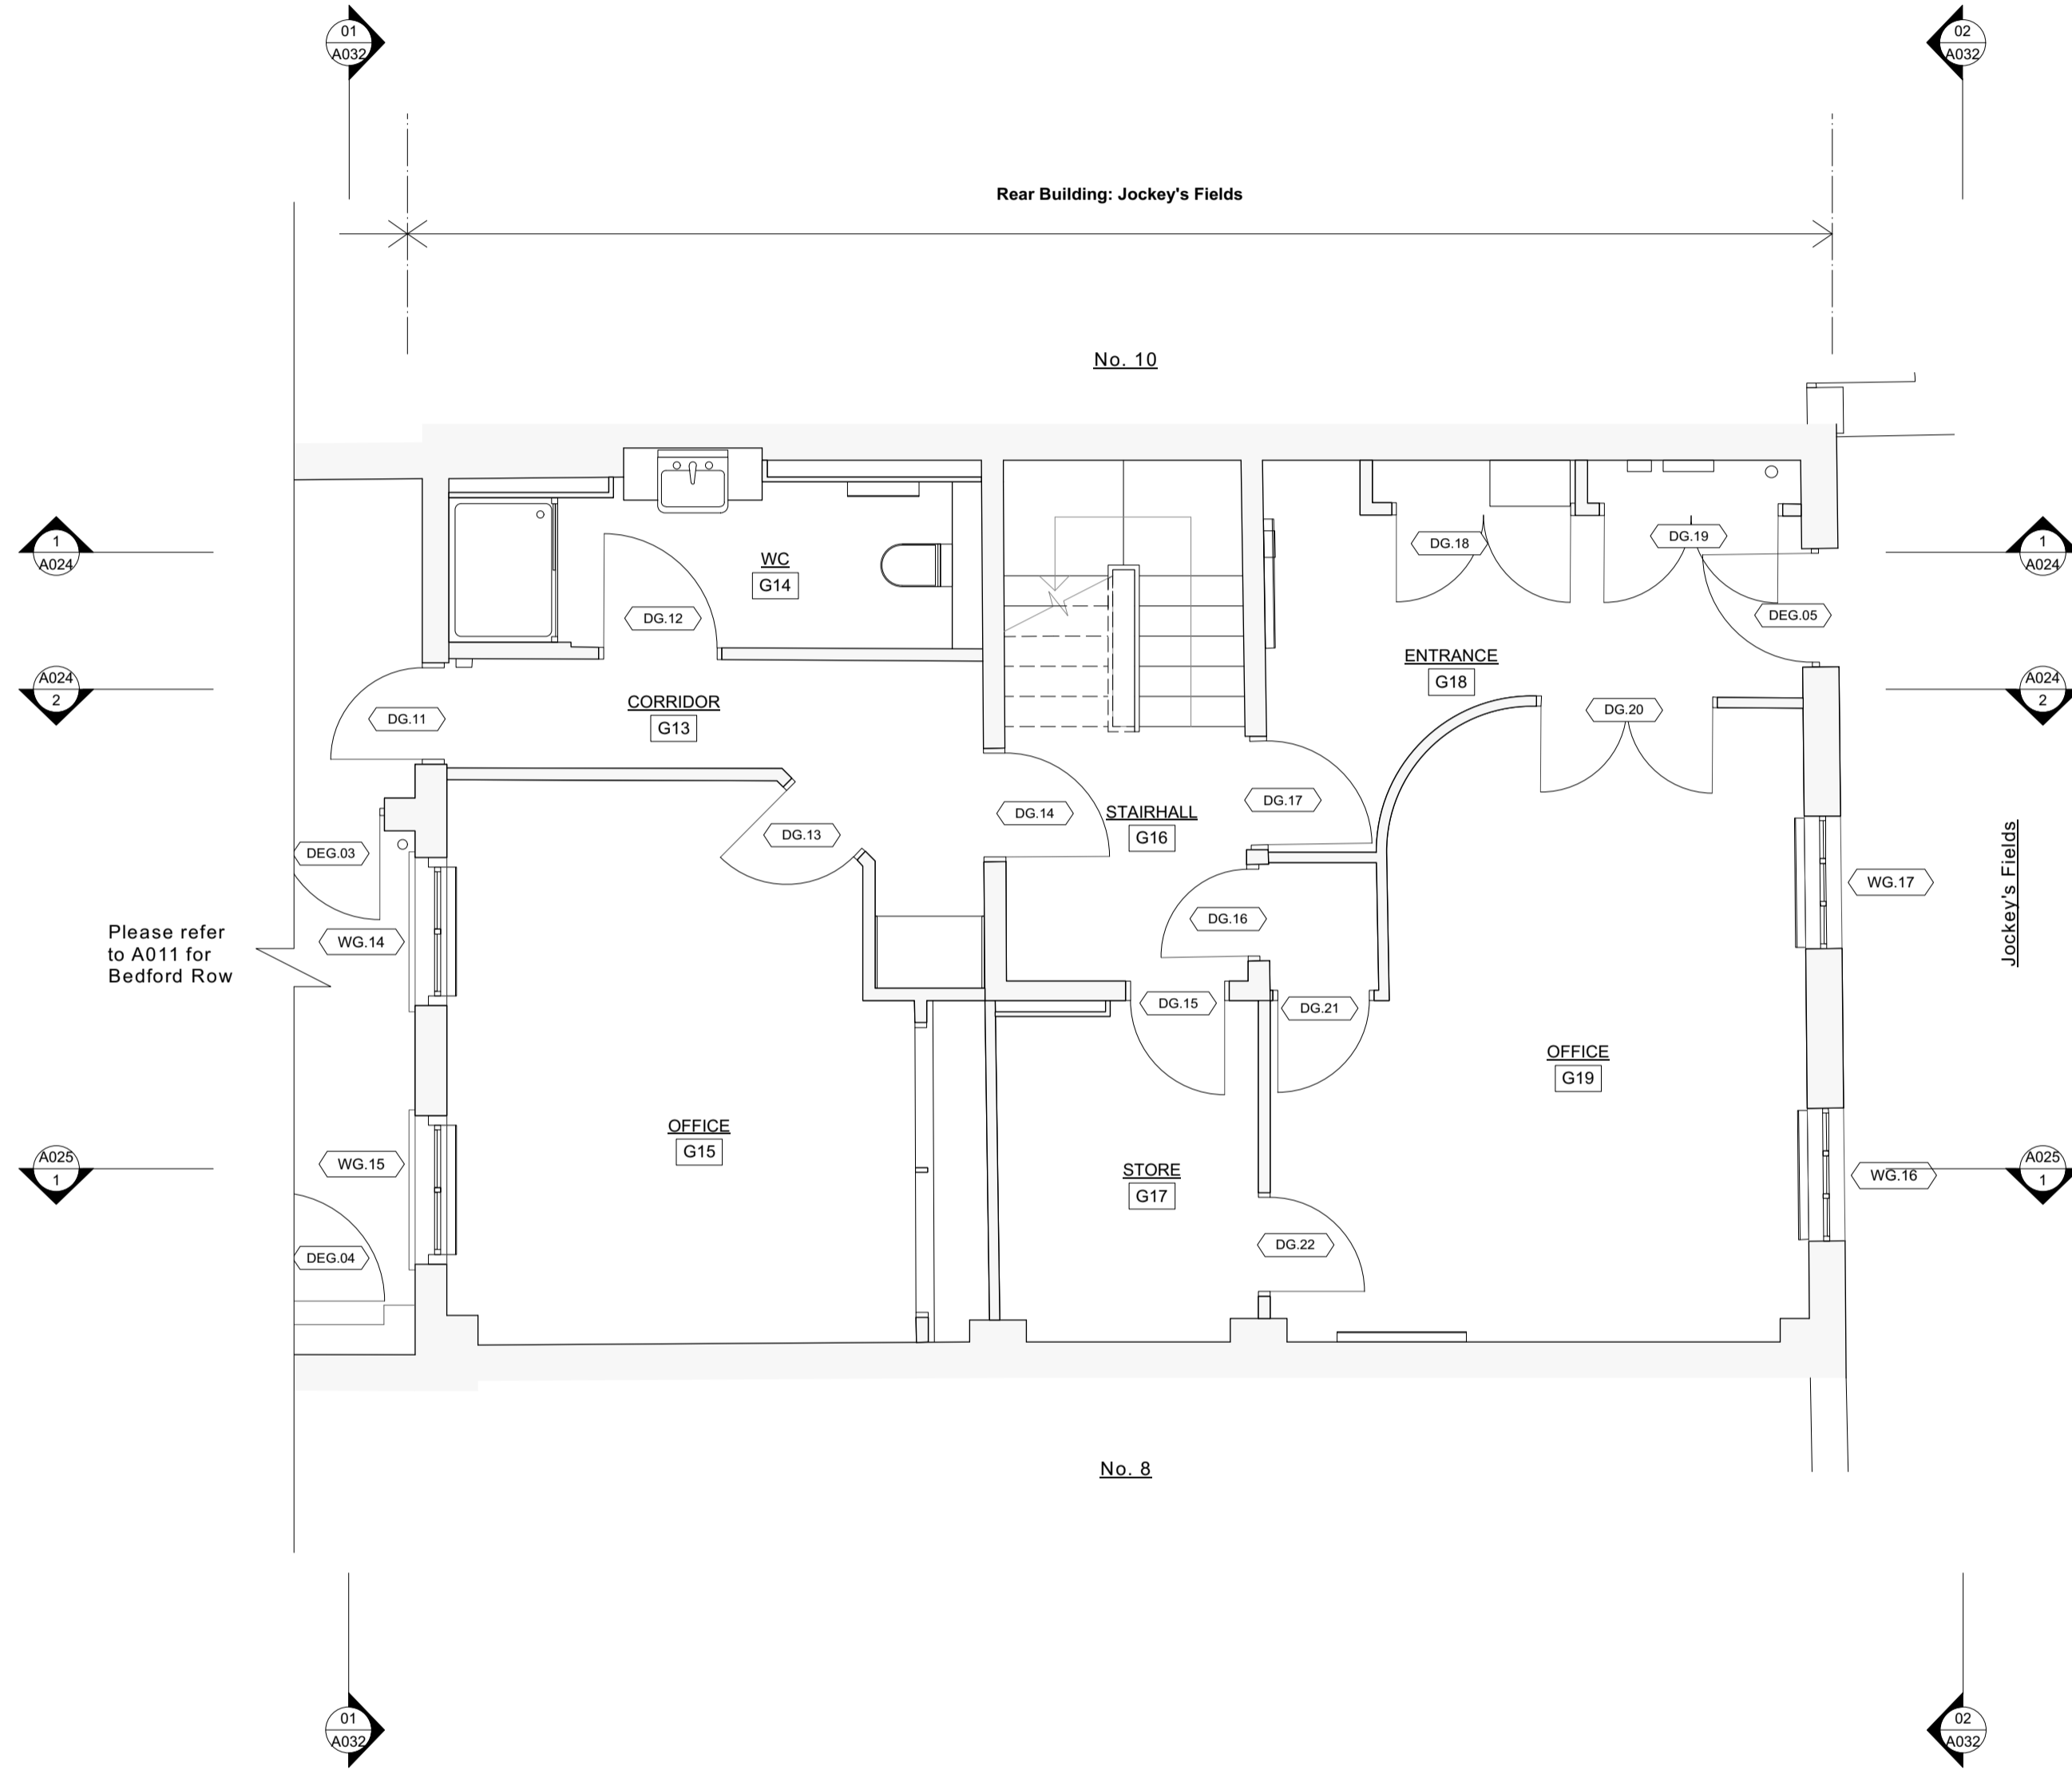


1 Jockey's Fields Ground Floor Plan - Existing
Scale: 1:50

2 Jockey's Fields First Floor Plan - Existing
Scale: 1:50

REV	DATE (dd.mm.yy)	DESCRIPTION
A	28.07.23	Planning

Drawing Key:		
	Existing structure or earth	OFFICE 104 Room name and code
	Existing structure demolished	WXXX Window code
	Existing fitting removed	DXXX Door code
	New structure	Fireplace code
		Vaulted ceiling

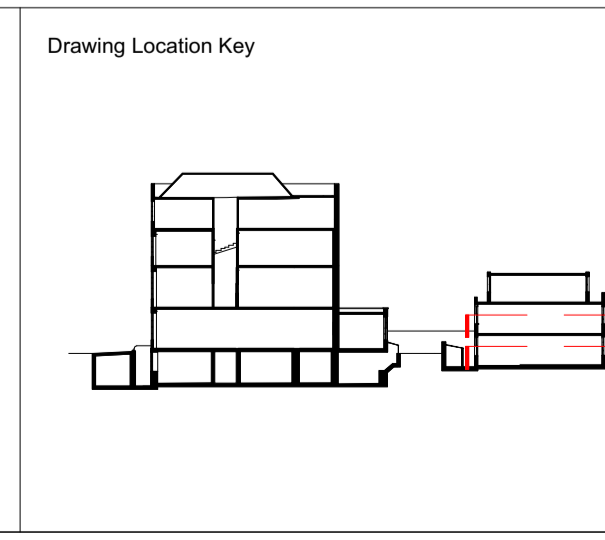

DRAWING TITLE	
Existing General Arrangement Ground Floor and First Floor Jockey's Fields	
DRAWN BY IM	CHECKED BY CE
DRAWING STATUS Planning	

Quinn Architects
 Rochelle School Arnold Circus London E2 7ES
 +44 (0)20 7613 3843 www.quinnuk.com



SCALE
1:50 @ A1 / 1:100 @ A3

PROJECT NO.
QA220

DRAWING NO.
A016

REV.
A

DO NOT SCALE FROM THIS DRAWING. ALL DIMENSIONS ARE TO BE CHECKED ON SITE. ALL OMISSIONS AND DISCREPANCIES TO BE REPORTED TO THE ARCHITECT IMMEDIATELY. THIS DRAWING IS TO BE READ IN CONJUNCTION WITH ALL CONSULTANTS INFORMATION. QUINN ARCHITECTS LTD RETAIN COPYRIGHT OF ALL INFORMATION IN THIS DRAWING

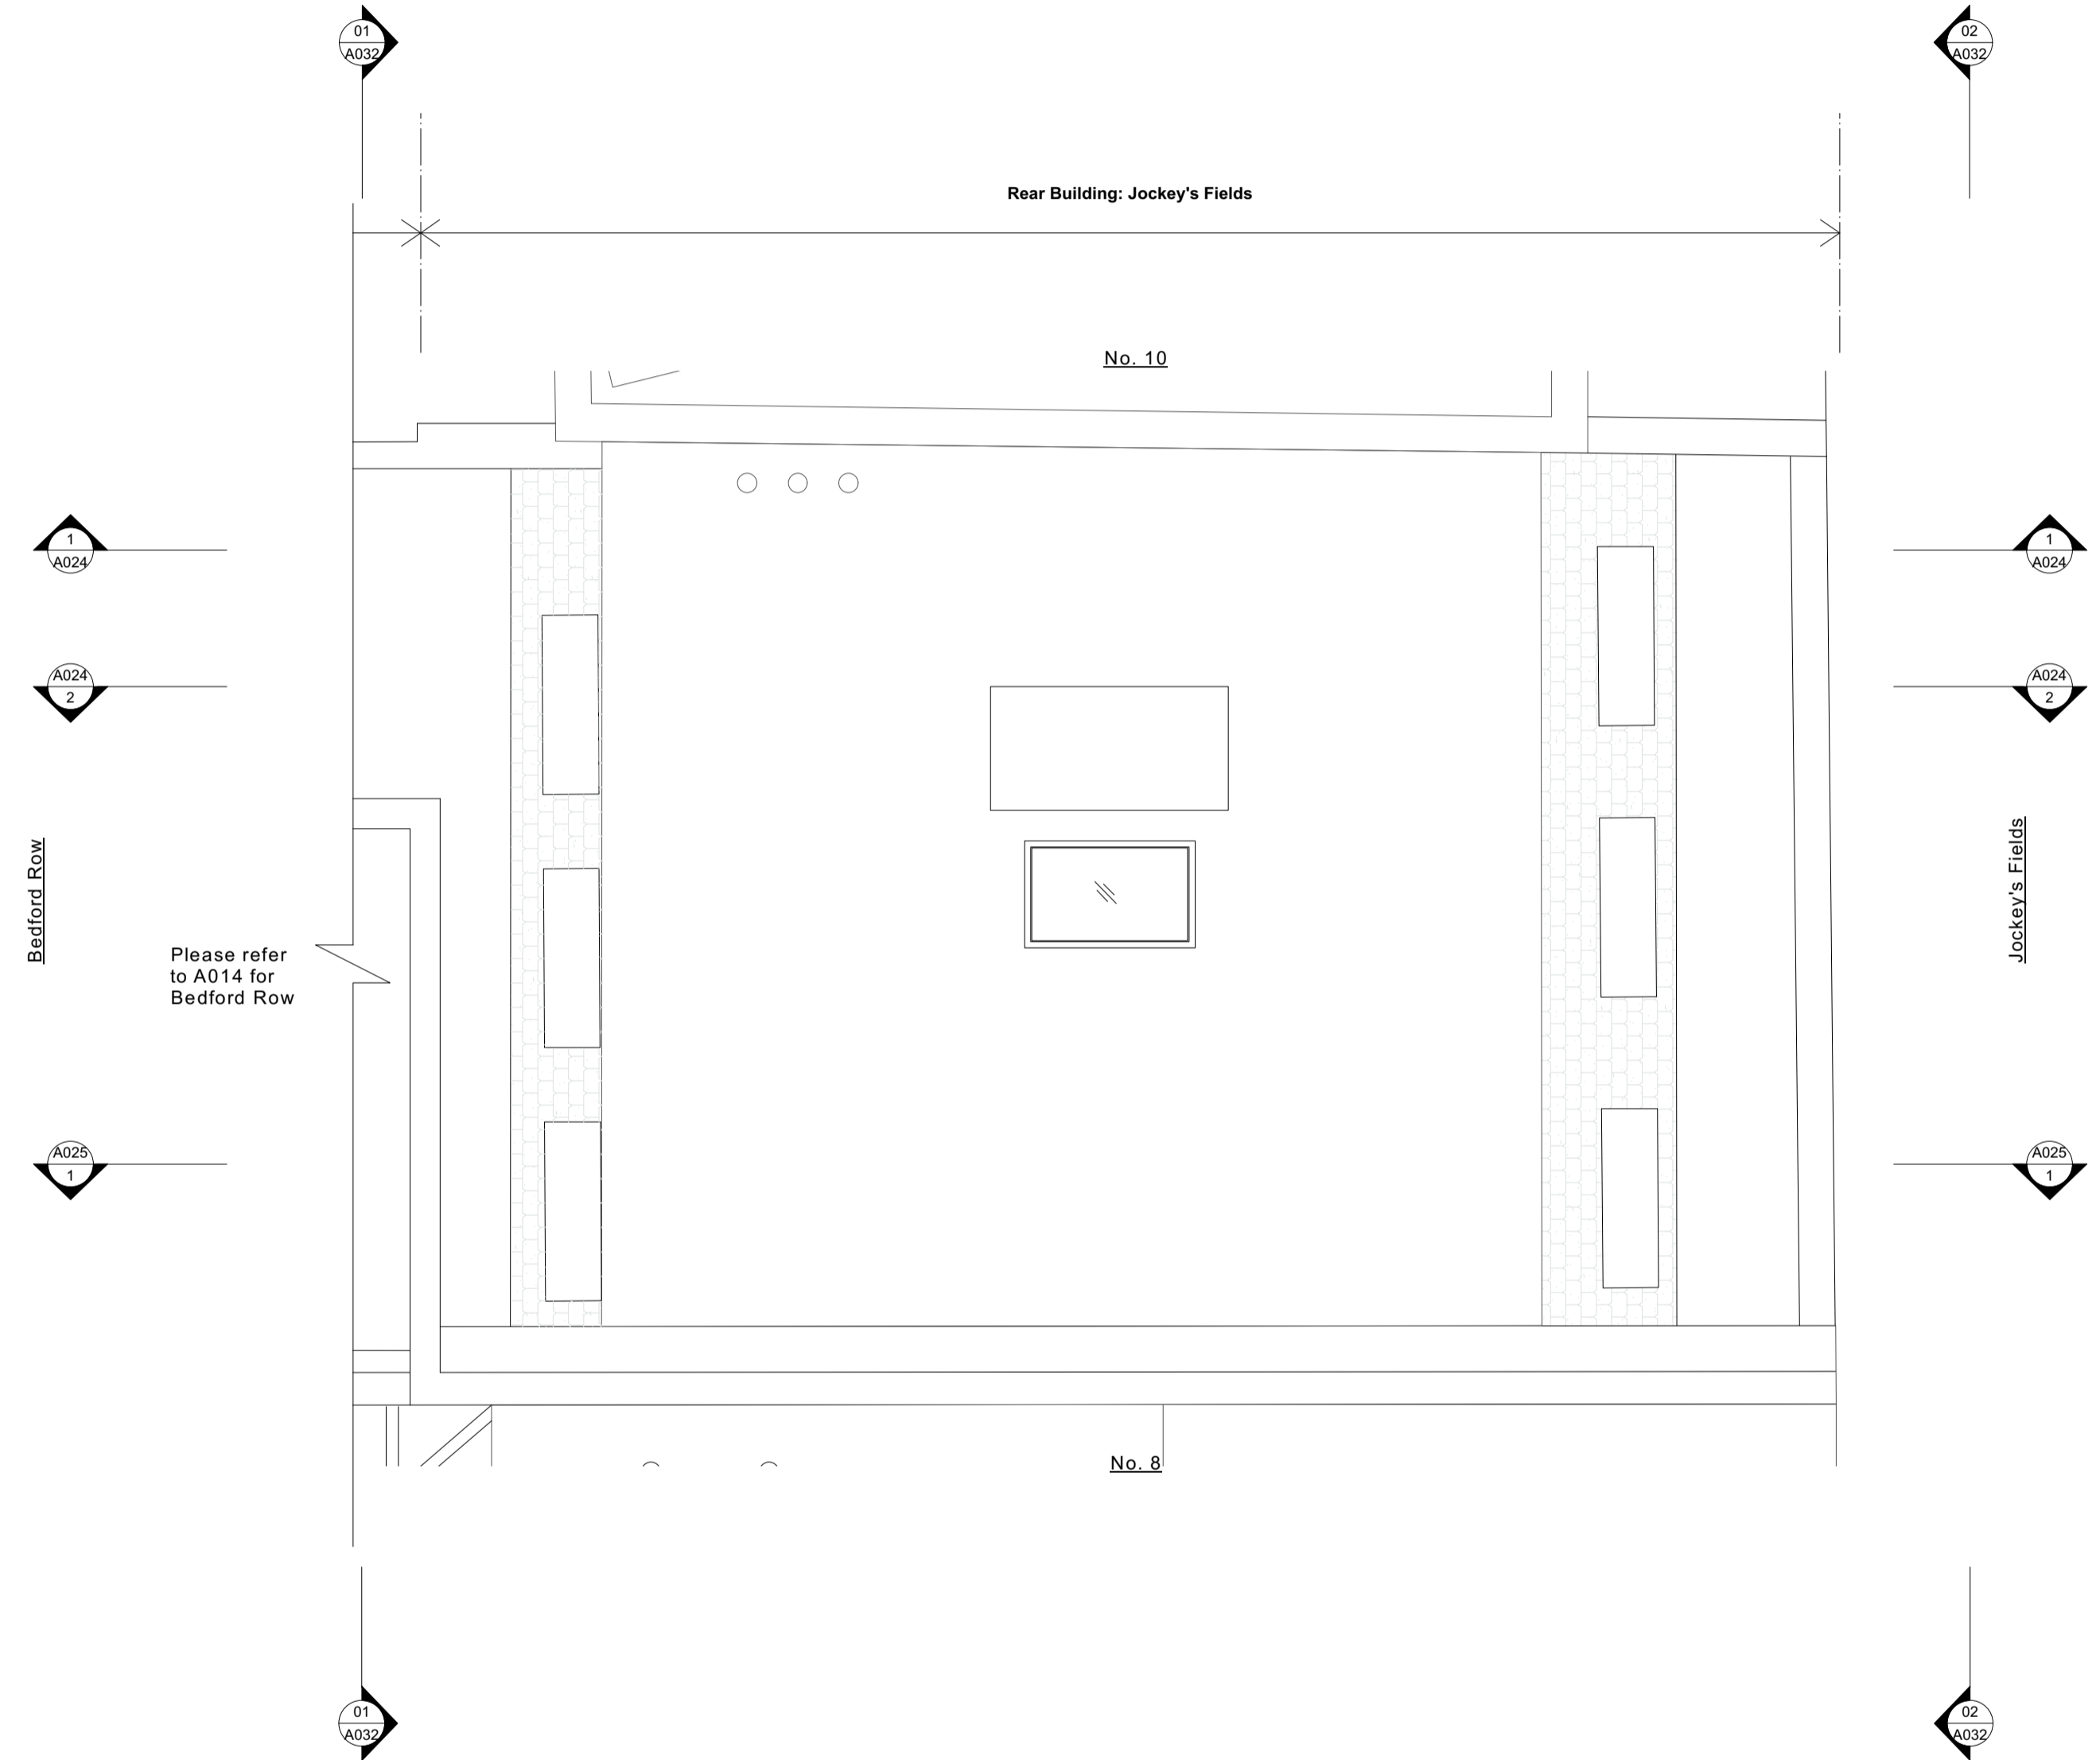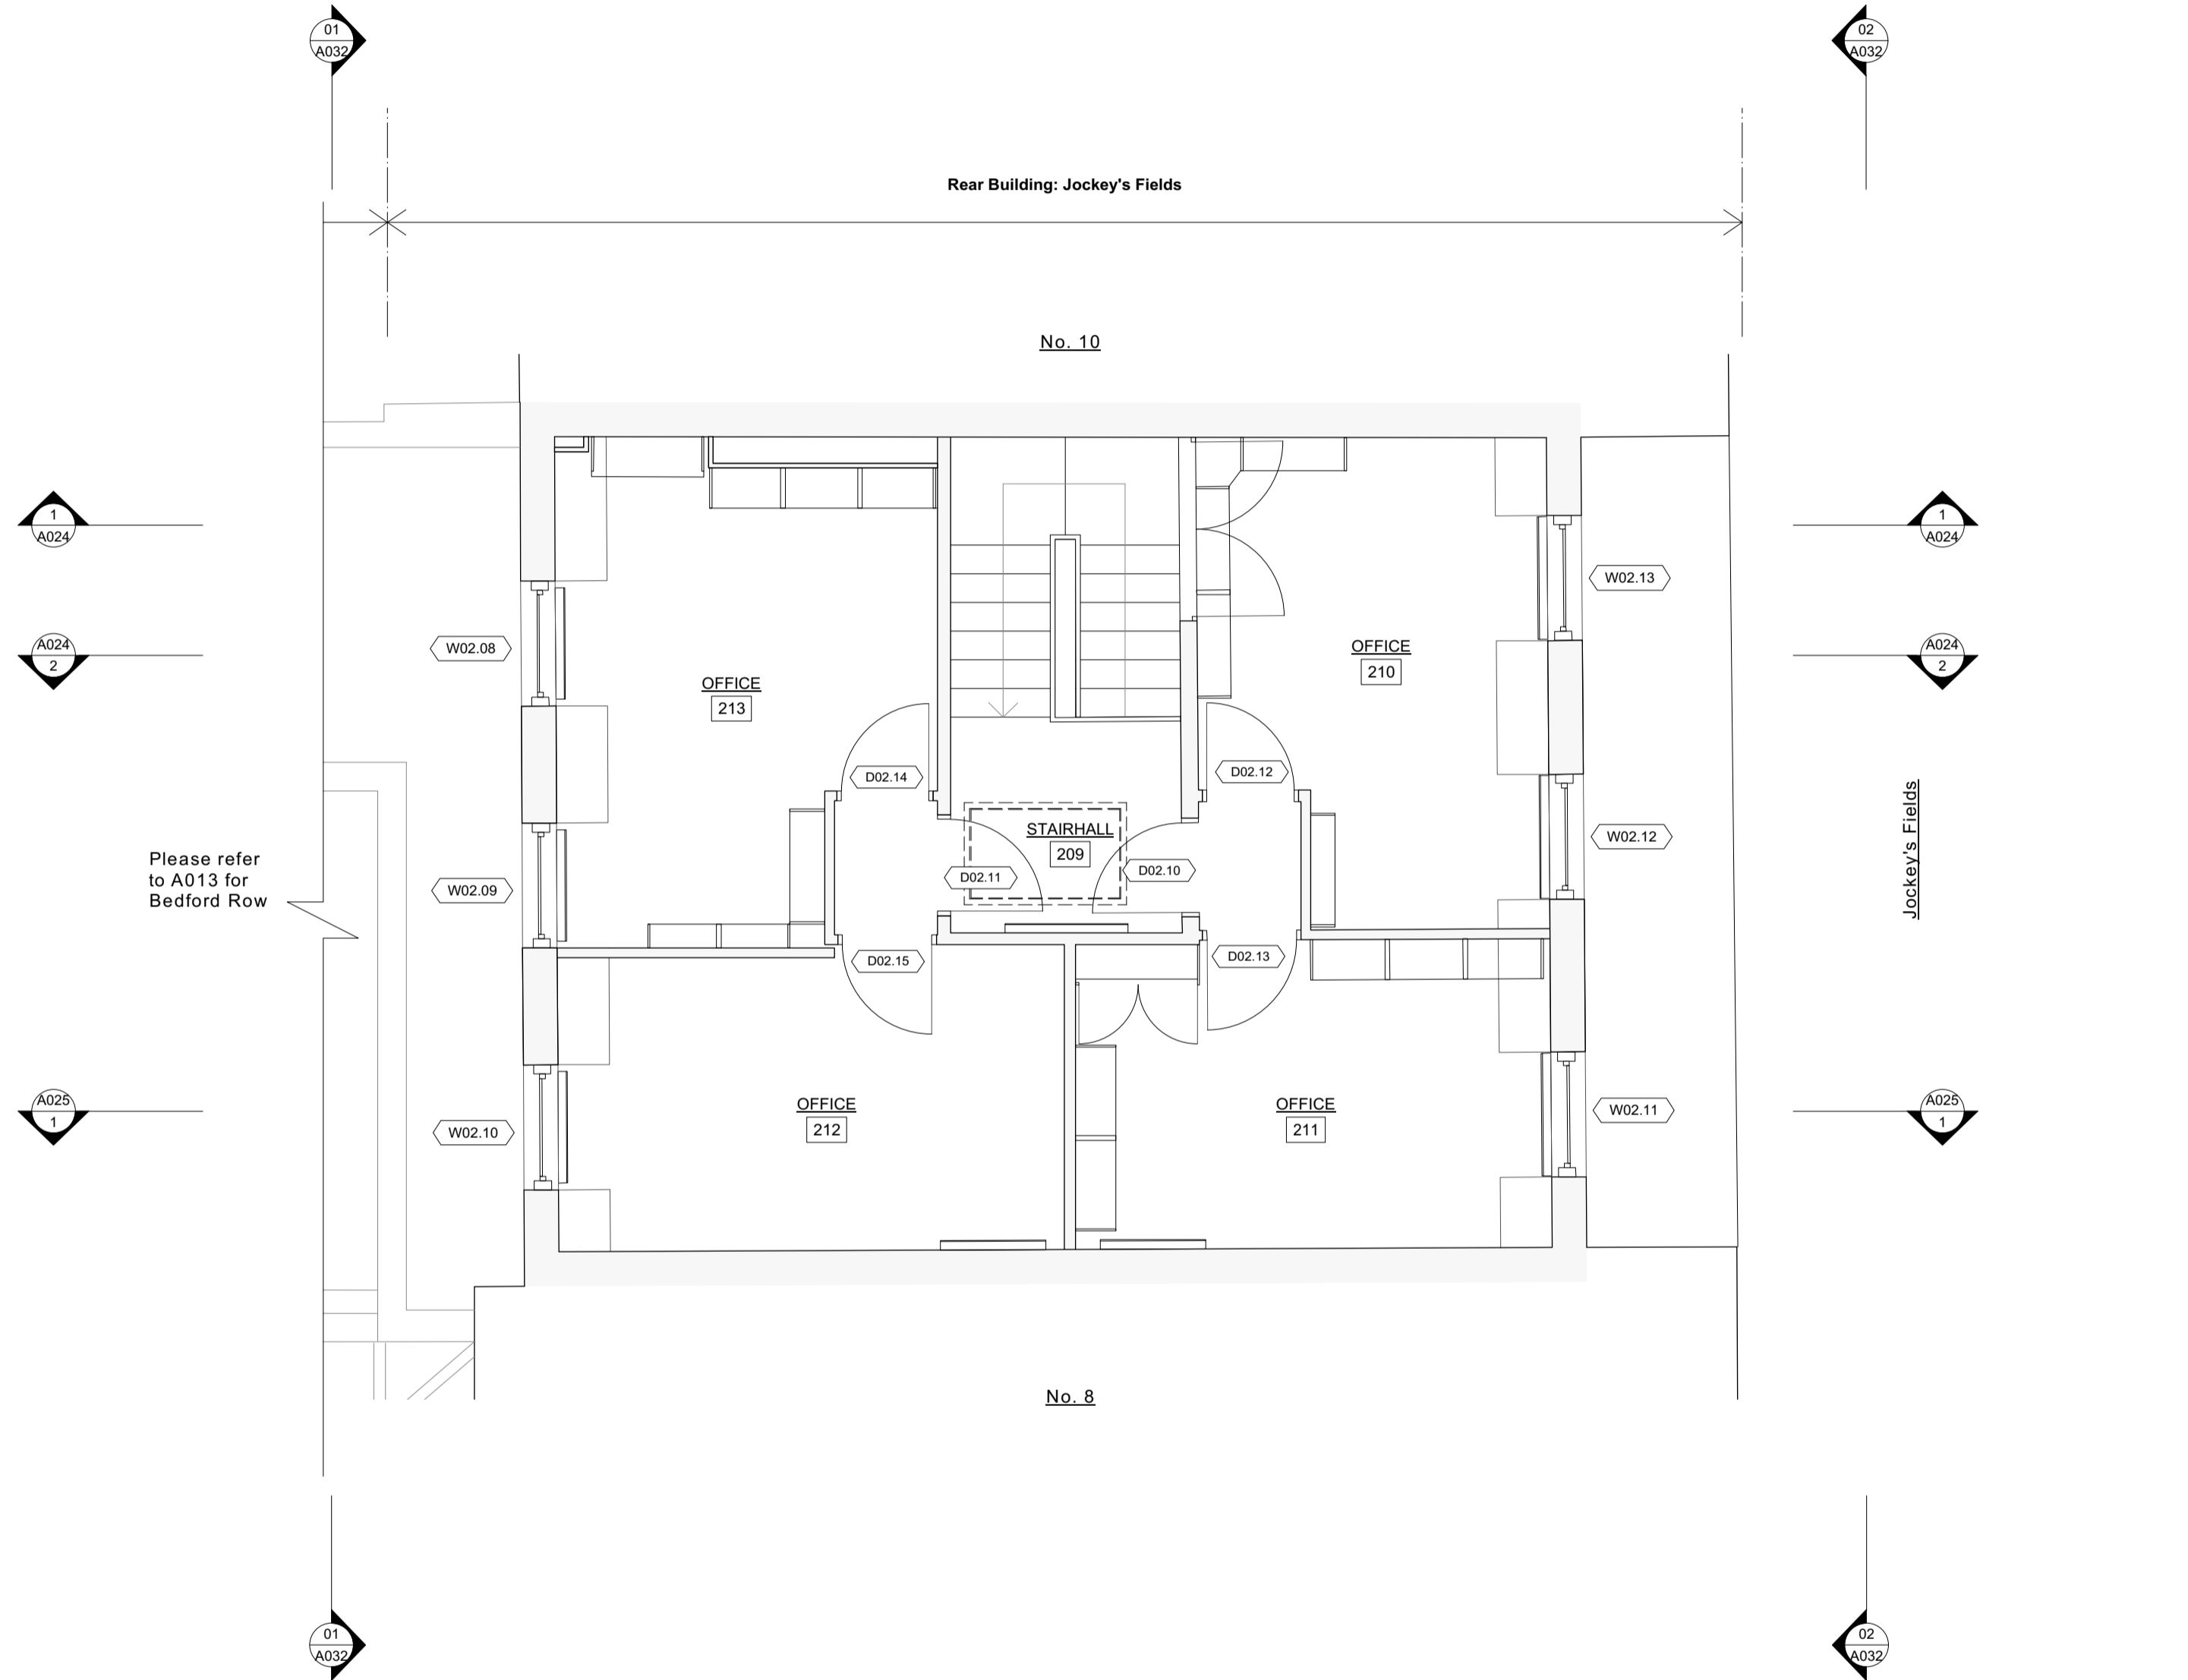


1 Jockey's Fields Second Floor Plan - Existing
Scale: 1:50

2 Jockey's Fields Roof Plan - Existing
Scale: 1:50

REV	DATE (dd.mm.yy)	DESCRIPTION
A	28.07.23	Planning

Drawing Key:		
	Existing structure or earth	OFFICE [104] Room name and code
	Existing structure demolished	WXXX Window code
	Existing fitting removed	DXXX Door code
	New structure	Fireplace code
		Vaulted ceiling

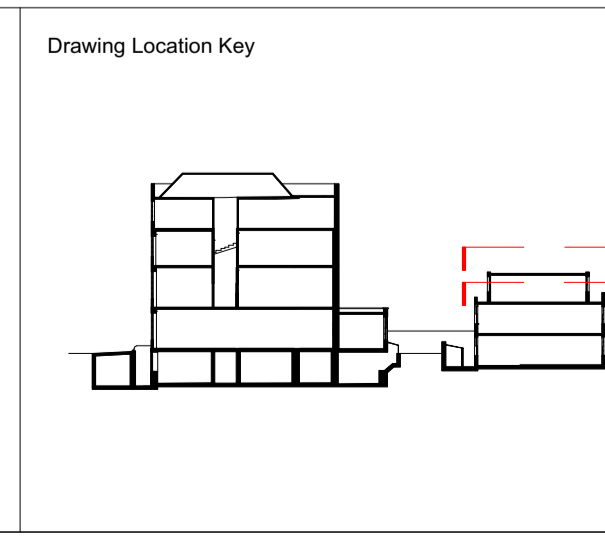

DRAWING TITLE	
Existing General Arrangement Second Floor and Roof Plan Jockey's Fields	
DRAWN BY IM	CHECKED BY CE
DRAWING STATUS Planning	

Quinn Architects
Rochelle School Arnold Circus London E2 7ES
+44 (0)20 7613 3843 www.quinnuk.com


SCALE
1:50 @ A1 / 1:100 @ A3

PROJECT NO.
QA220

DRAWING NO.
A017

REV.
A

DO NOT SCALE FROM THIS DRAWING. ALL DIMENSIONS ARE TO BE CHECKED ON SITE. ALL OMISSIONS AND DISCREPANCIES TO BE REPORTED TO THE ARCHITECT IMMEDIATELY. THIS DRAWING IS TO BE READ IN CONJUNCTION WITH ALL CONSULTANTS INFORMATION. QUINN ARCHITECTS LTD RETAIN COPYRIGHT OF ALL INFORMATION IN THIS DRAWING

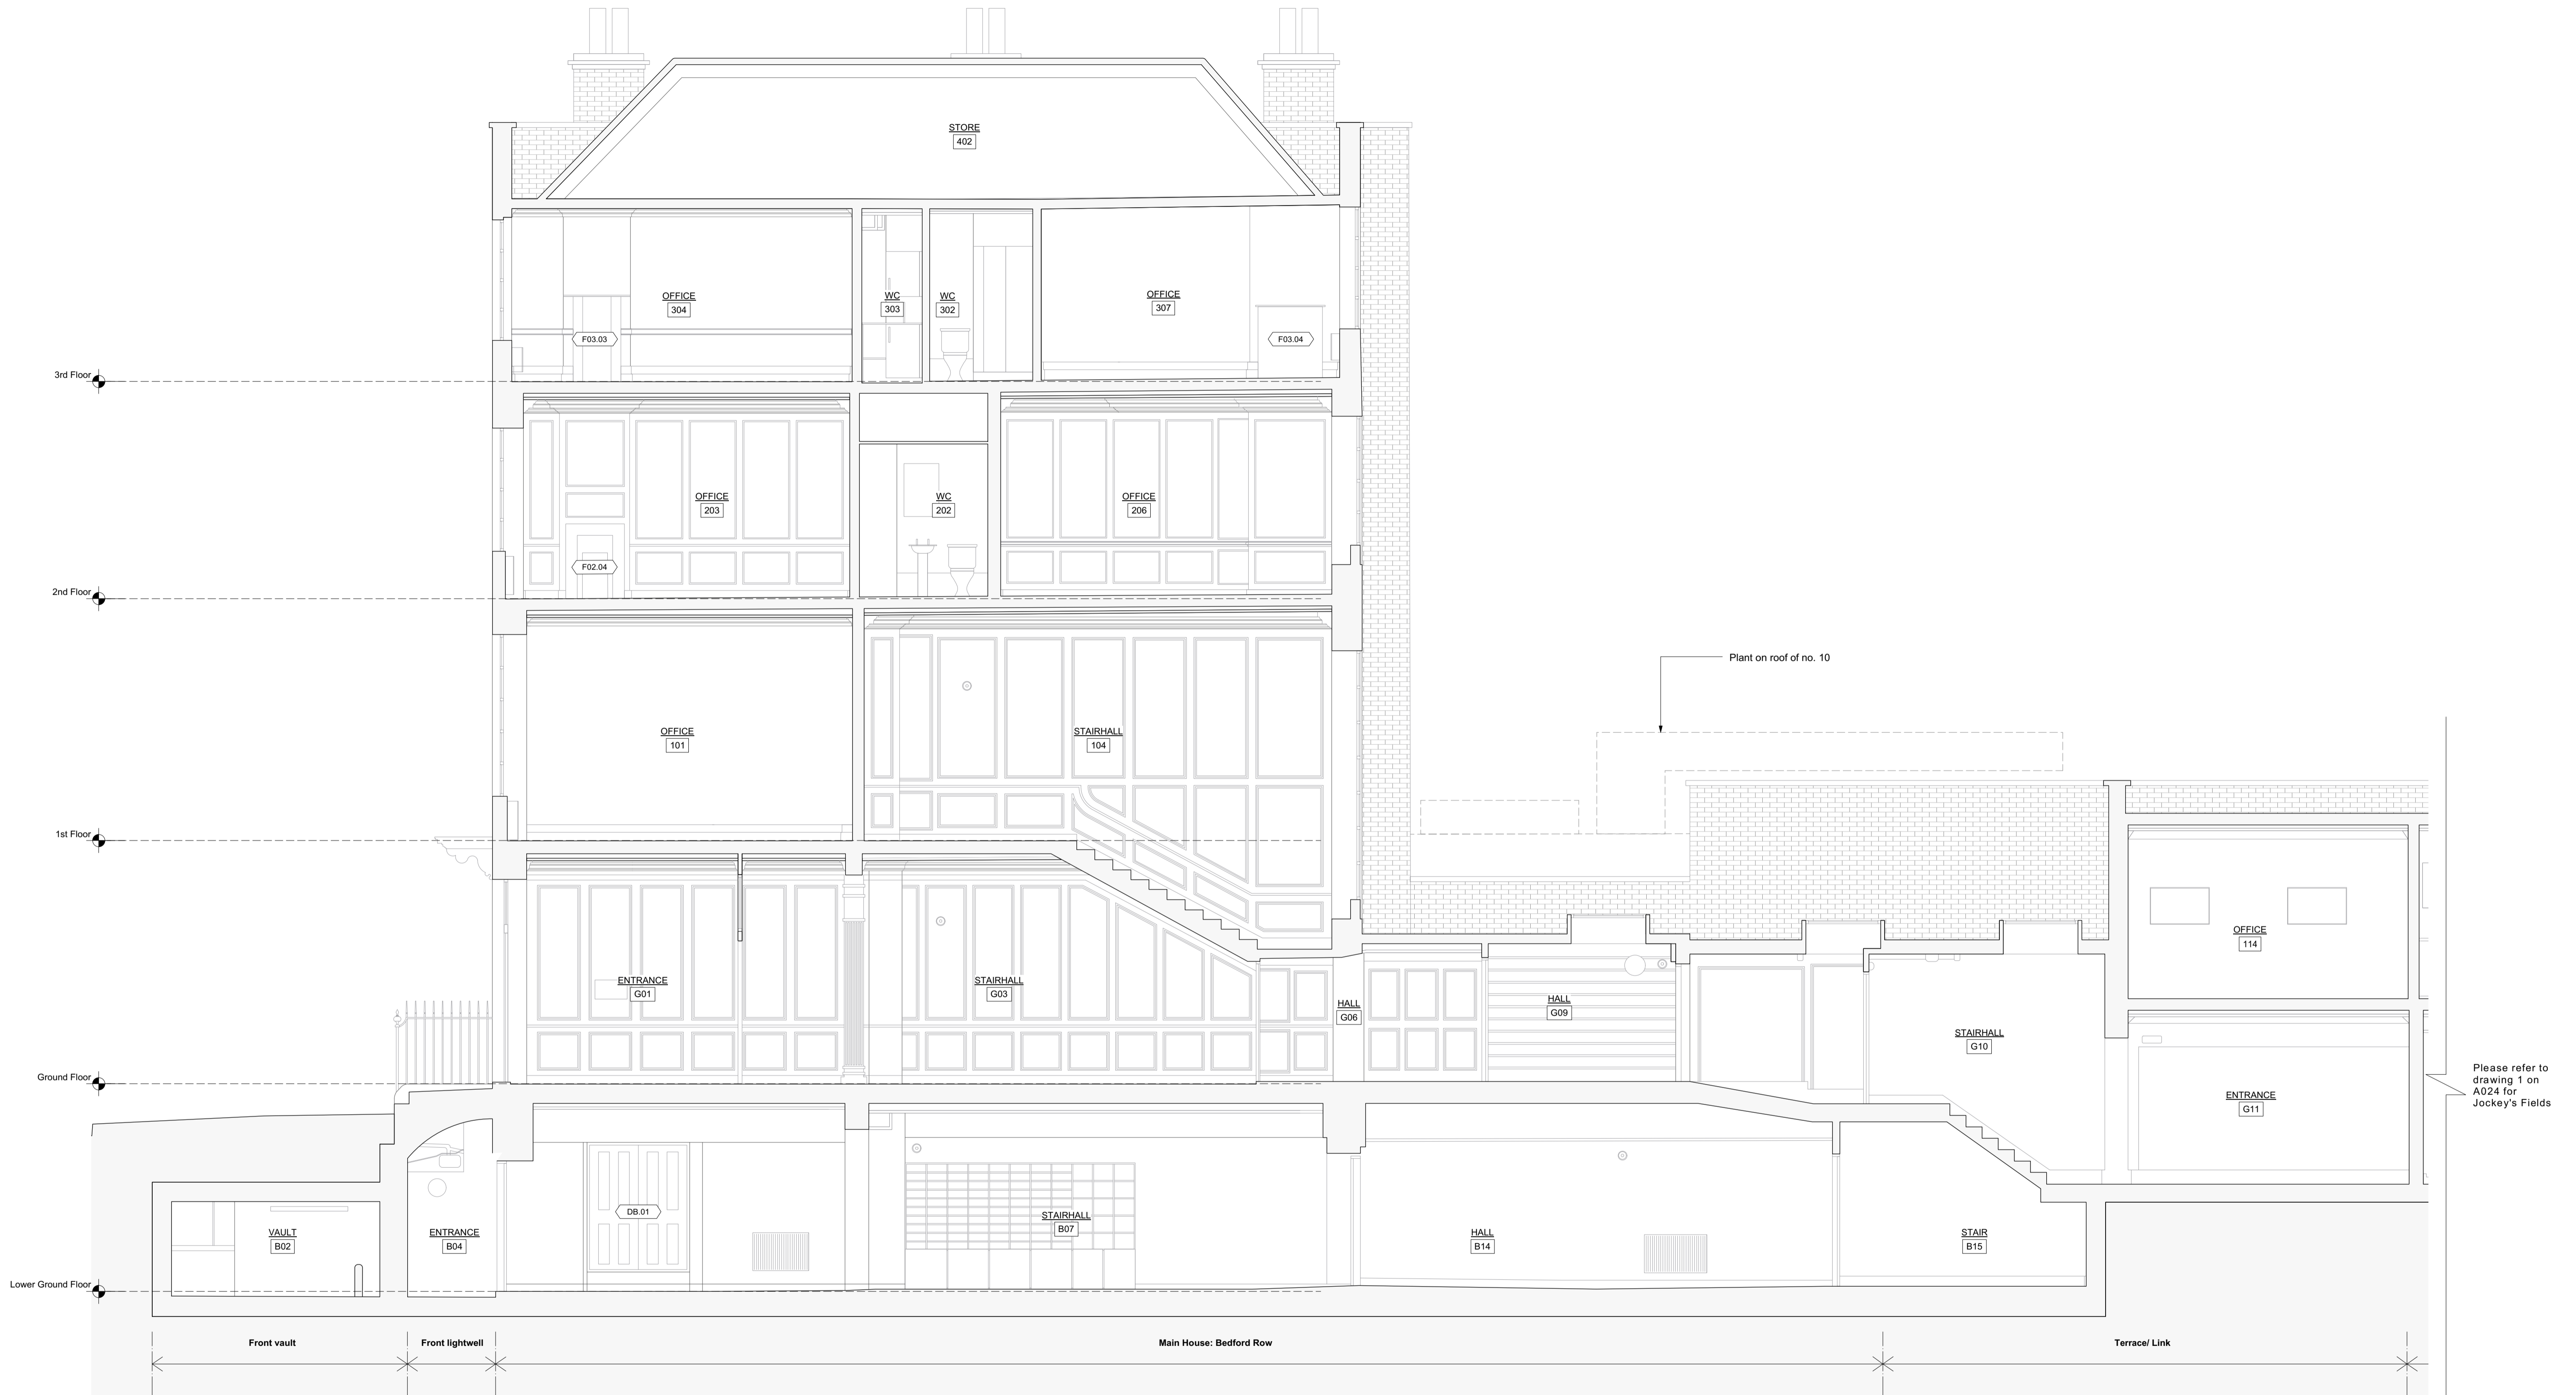


Please refer to drawing 1 on A024 for Jockey's Fields

1 Section AA - Existing
A020 Scale: 1:50

REV	DATE (dd.mm.yy)	DESCRIPTION
A	28.07.23	Planning

9 Bedford Row

DO NOT SCALE FROM THIS DRAWING. ALL DIMENSIONS ARE TO BE CHECKED ON SITE. ALL OMISSIONS AND DISCREPANCIES TO BE REPORTED TO THE ARCHITECT IMMEDIATELY. THIS DRAWING IS TO BE READ IN CONJUNCTION WITH ALL CONSULTANTS INFORMATION. QUINN ARCHITECTS LTD RETAIN COPYRIGHT OF ALL INFORMATION IN THIS DRAWING

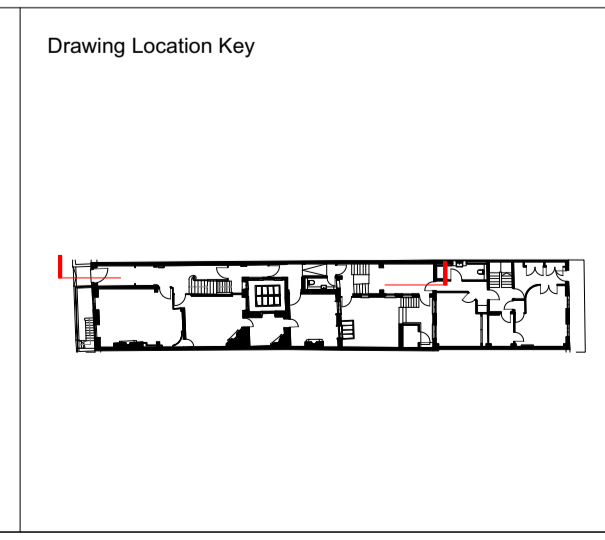

DRAWING TITLE
**Existing General Arrangement
Section AA**

DRAWN BY
IM

CHECKED BY
CE

DRAWING STATUS
Planning

Quinn Architects
Rochelle School Arnold Circus London E2 7ES
+44 (0)20 7613 3843 www.quinnuk.com

SCALE
1:50 @ A1 / 1:100 @ A3

PROJECT NO.
QA220

DRAWING NO.
A020

REV.
A




Please refer to drawing 2 on A024 for Jockey's Fields

1 Section AA - Existing
A021 Scale: 1:50

REV	DATE (dd.mm.yy)	DESCRIPTION
A	28.07.23	Planning

DO NOT SCALE FROM THIS DRAWING. ALL DIMENSIONS ARE TO BE CHECKED ON SITE. ALL OMISSIONS AND DISCREPANCIES TO BE REPORTED TO THE ARCHITECT IMMEDIATELY. THIS DRAWING IS TO BE READ IN CONJUNCTION WITH ALL CONSULTANTS INFORMATION. QUINN ARCHITECTS LTD RETAIN COPYRIGHT OF ALL INFORMATION IN THIS DRAWING

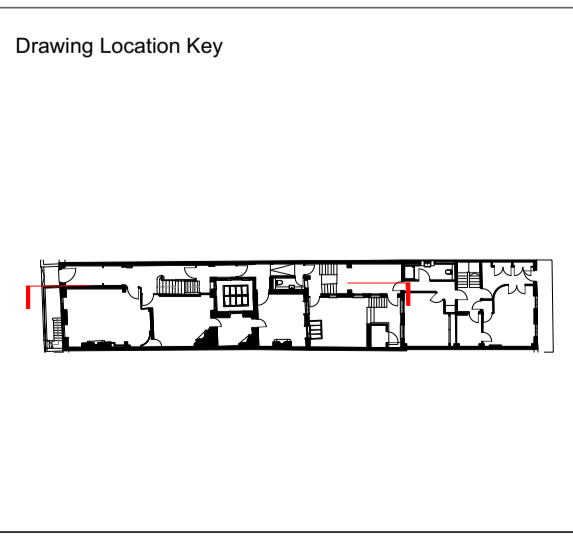

DRAWING TITLE Existing General Arrangement Section BB	
DRAWN BY IM	CHECKED BY CE
DRAWING STATUS Planning	PROJECT NO. QA220

Quinn Architects
 Rochelle School Arnold Circus London E2 7ES
 +44 (0)20 7613 3843 www.quinnuk.com

SCALE
1:50 @ A1 / 1:100 @ A3

DRAWING NO. **A021** REV. **A**




Please refer to A025 for Jockey's Fields

1 Section CC - Existing
A022 Scale: 1:50

REV	DATE (dd.mm.yy)	DESCRIPTION
A	28.07.23	Planning

DO NOT SCALE FROM THIS DRAWING. ALL DIMENSIONS ARE TO BE CHECKED ON SITE. ALL OMISSIONS AND DISCREPANCIES TO BE REPORTED TO THE ARCHITECT IMMEDIATELY. THIS DRAWING IS TO BE READ IN CONJUNCTION WITH ALL CONSULTANTS INFORMATION. QUINN ARCHITECTS LTD RETAIN COPYRIGHT OF ALL INFORMATION IN THIS DRAWING

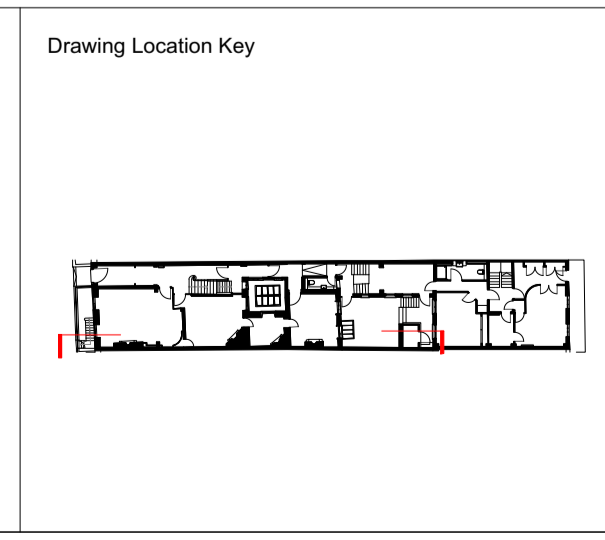

DRAWING TITLE
Existing General Arrangement Section CC

DRAWN BY
IM

CHECKED BY
CE

DRAWING STATUS
Planning


Quinn Architects
Rochelle School Arnold Circus London E2 7ES
+44 (0)20 7613 3843 www.quinnuk.com

SCALE
1:50 @ A1 / 1:100 @ A3

PROJECT NO.
QA220

DRAWING NO.
A022

REV.
A

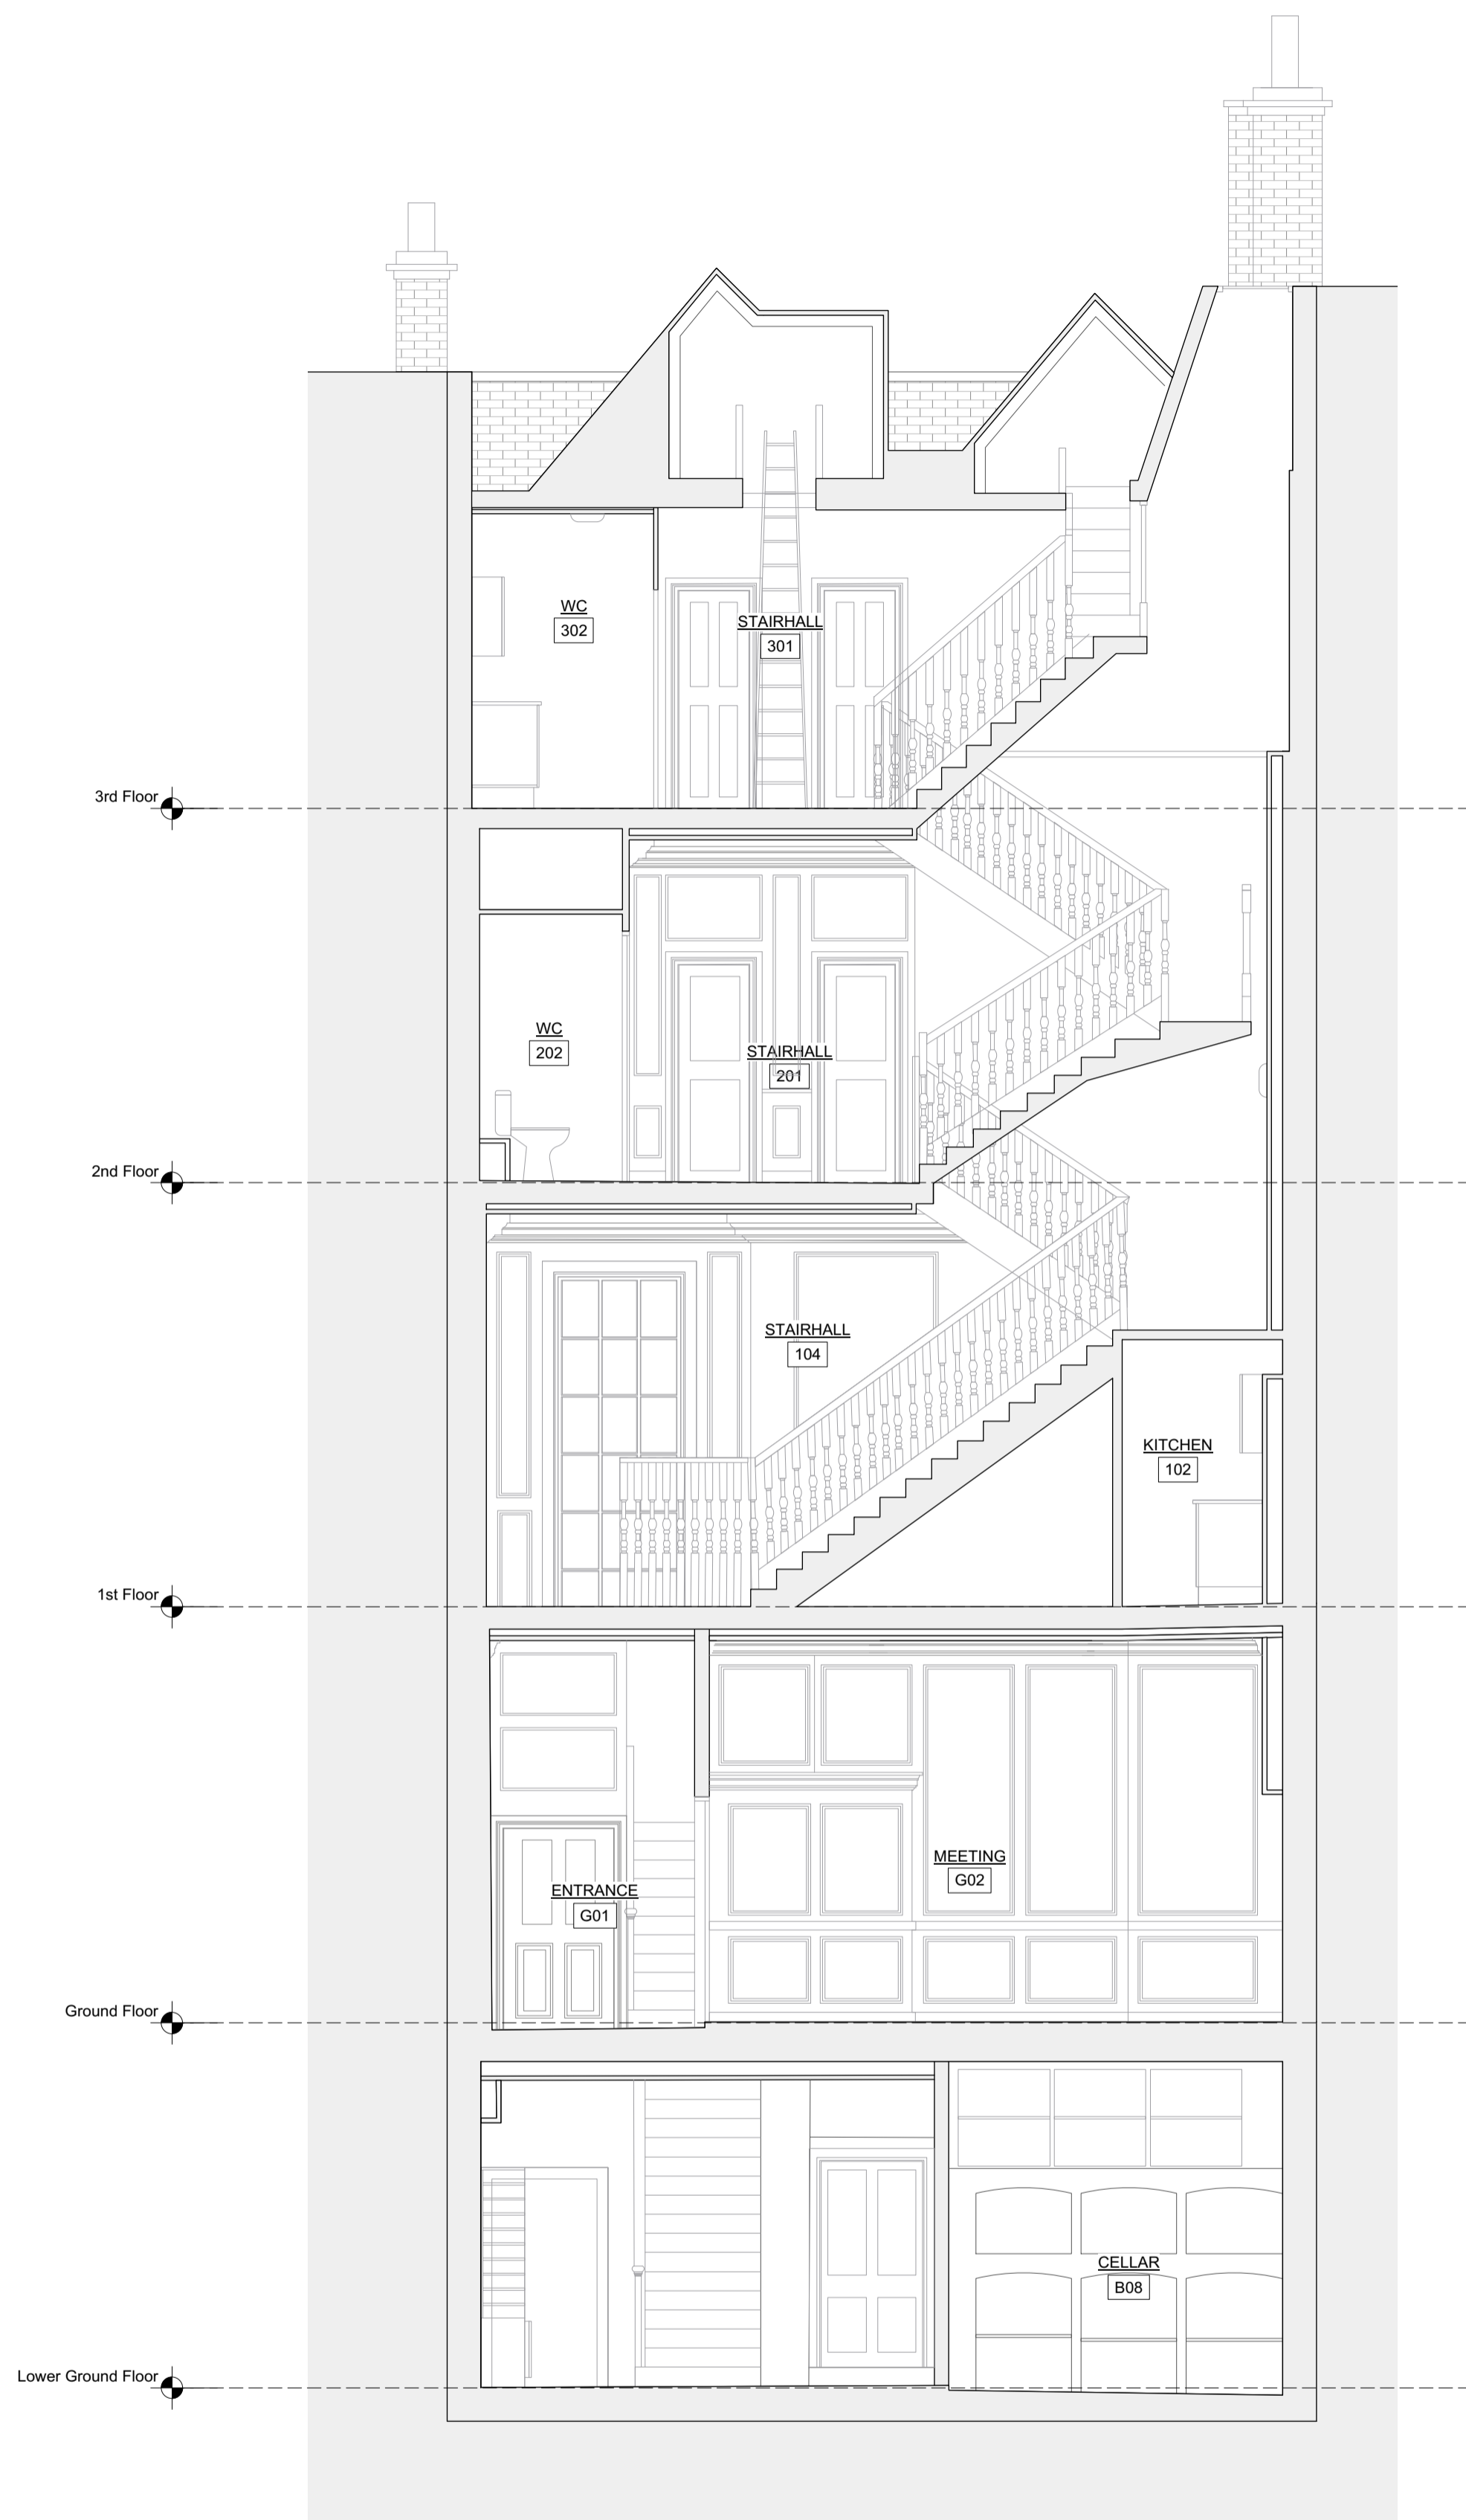


4 Section DD - Existing
Scale: 1:50

9 Bedford Row

REV	DATE (dd.mm.yy)	DESCRIPTION
A	28.07.23	Planning

DO NOT SCALE FROM THIS DRAWING. ALL DIMENSIONS ARE TO BE CHECKED ON SITE. ALL OMISSIONS AND DISCREPANCIES TO BE REPORTED TO THE ARCHITECT IMMEDIATELY. THIS DRAWING IS TO BE READ IN CONJUNCTION WITH ALL CONSULTANTS INFORMATION. QUINN ARCHITECTS LTD RETAIN COPYRIGHT OF ALL INFORMATION IN THIS DRAWING

Drawing Location Key

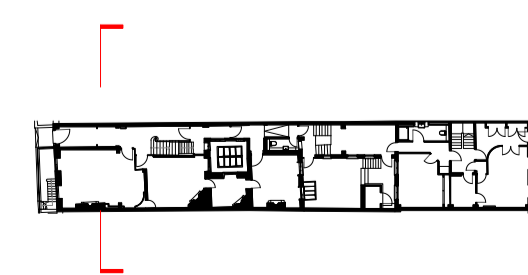

DRAWING TITLE
Existing General Arrangement
Section DD

DRAWN BY
IM

CHECKED BY
CE

DRAWING STATUS
Planning

Quinn Architects

Rochelle School Arnold Circus London E2 7ES
+44 (0)20 7613 3843 www.quinnuk.com

SCALE
1:50 @ A1 / 1:100 @ A3

PROJECT NO.
QA220

DRAWING NO.
A023

REV.
A



1 Section AA - Existing
Scale: 1:50



2 Section BB - Existing
Scale: 1:50

9 Bedford Row	REV	DATE	DESCRIPTION
	A	28.07.23	Planning
<small>DO NOT SCALE FROM THIS DRAWING. ALL DIMENSIONS ARE TO BE CHECKED ON SITE. ALL OMISSIONS AND DISCREPANCIES TO BE REPORTED TO THE ARCHITECT IMMEDIATELY. THIS DRAWING IS TO BE READ IN CONJUNCTION WITH ALL CONSULTANTS INFORMATION. QUINN ARCHITECTS LTD RETAIN COPYRIGHT OF ALL INFORMATION IN THIS DRAWING</small>			

<p>Drawing Location Key</p>	<p>DRAWING TITLE</p> <p>Existing General Arrangement Section AA & Section BB Jockey's Fields</p>	<p>PROJECT NO.</p> <p>QA220</p>
<p>DRAWN BY</p> <p>IM</p>	<p>CHECKED BY</p> <p>CE</p>	<p>SCALE</p> <p>1:50 @ A1 / 1:100 @ A3</p>
<p>DRAWING STATUS</p> <p>Planning</p>	<p>DRAWING NO.</p> <p>A024</p>	<p>REV.</p> <p>A</p>

<p>QUINN ARCHITECTS</p> <p>Rochelle School Arnold Circus London E2 7ES +44 (0)20 7613 3843 www.quinnuk.com</p>
--




1 Section CC - Existing
A025 Scale: 1:50



REV	DATE (dd.mm.yy)	DESCRIPTION
A	28.07.23	Planning

DO NOT SCALE FROM THIS DRAWING. ALL DIMENSIONS ARE TO BE CHECKED ON SITE. ALL OMISSIONS AND DISCREPANCIES TO BE REPORTED TO THE ARCHITECT IMMEDIATELY. THIS DRAWING IS TO BE READ IN CONJUNCTION WITH ALL CONSULTANTS INFORMATION. QUINN ARCHITECTS LTD RETAIN COPYRIGHT OF ALL INFORMATION IN THIS DRAWING

9 Bedford Row	
---------------	--

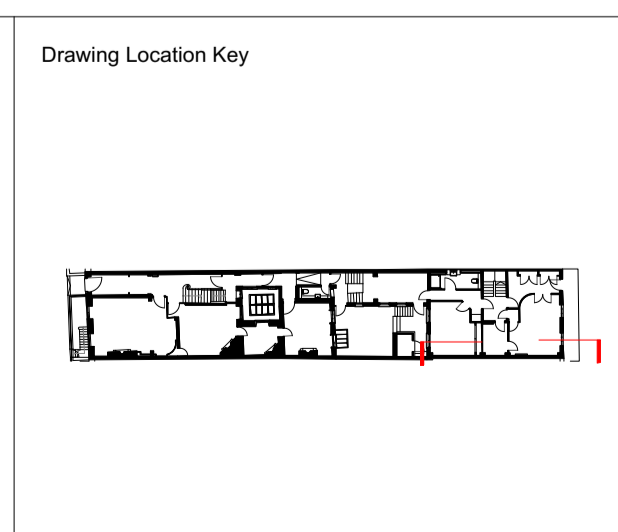

DRAWING TITLE	
Existing General Arrangement Section CC Jockey's Fields	
DRAWN BY	CHECKED BY
IM	CE
DRAWING STATUS	
Planning	

Quinn Architects
Rochelle School Arnold Circus London E2 7ES
+44 (0)20 7613 3843 www.quinnuk.com

SCALE	PROJECT NO.	DRAWING NO.	REV.
1:50 @ A1 / 1:100 @ A3	QA220	A025	A



1 West Elevation - Existing
Scale: 1:50




2 West Elevation through front lightwell - Existing
Scale: 1:50



REV	DATE (dd.mm.yy)	DESCRIPTION
A	28.07.23	Planning

Drawing Key:		OFFICE	Room name and code
	Existing structure or earth	104	
	Existing structure demolished	Wxxx	Window code
	Existing fitting removed	Dxxx	Door code
	New structure		Fireplace code
			Vaulted ceiling

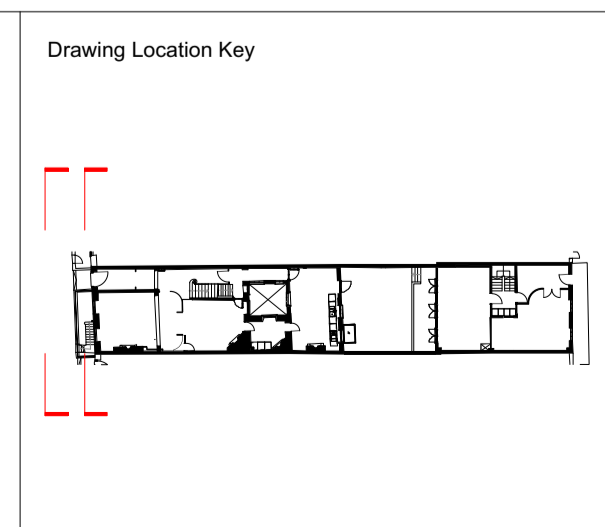


DRAWING TITLE	
Existing General Arrangement West Elevation	
DRAWN BY IM	CHECKED BY CE
DRAWING STATUS Planning	


PROJECT NO.		SCALE	
QA220		1:50 @ A1 / 1:100 @ A3	
DRAWING NO. A030		REV. A	

DO NOT SCALE FROM THIS DRAWING. ALL DIMENSIONS ARE TO BE CHECKED ON SITE. ALL OMISSIONS AND DISCREPANCIES TO BE REPORTED TO THE ARCHITECT IMMEDIATELY. THIS DRAWING IS TO BE READ IN CONJUNCTION WITH ALL CONSULTANTS INFORMATION. QUINN ARCHITECTS LTD RETAIN COPYRIGHT OF ALL INFORMATION IN THIS DRAWING

Quinn Architects
Rochelle School Arnold Circus London E2 7ES
+44 (0)20 7613 3843 www.quinnuk.com

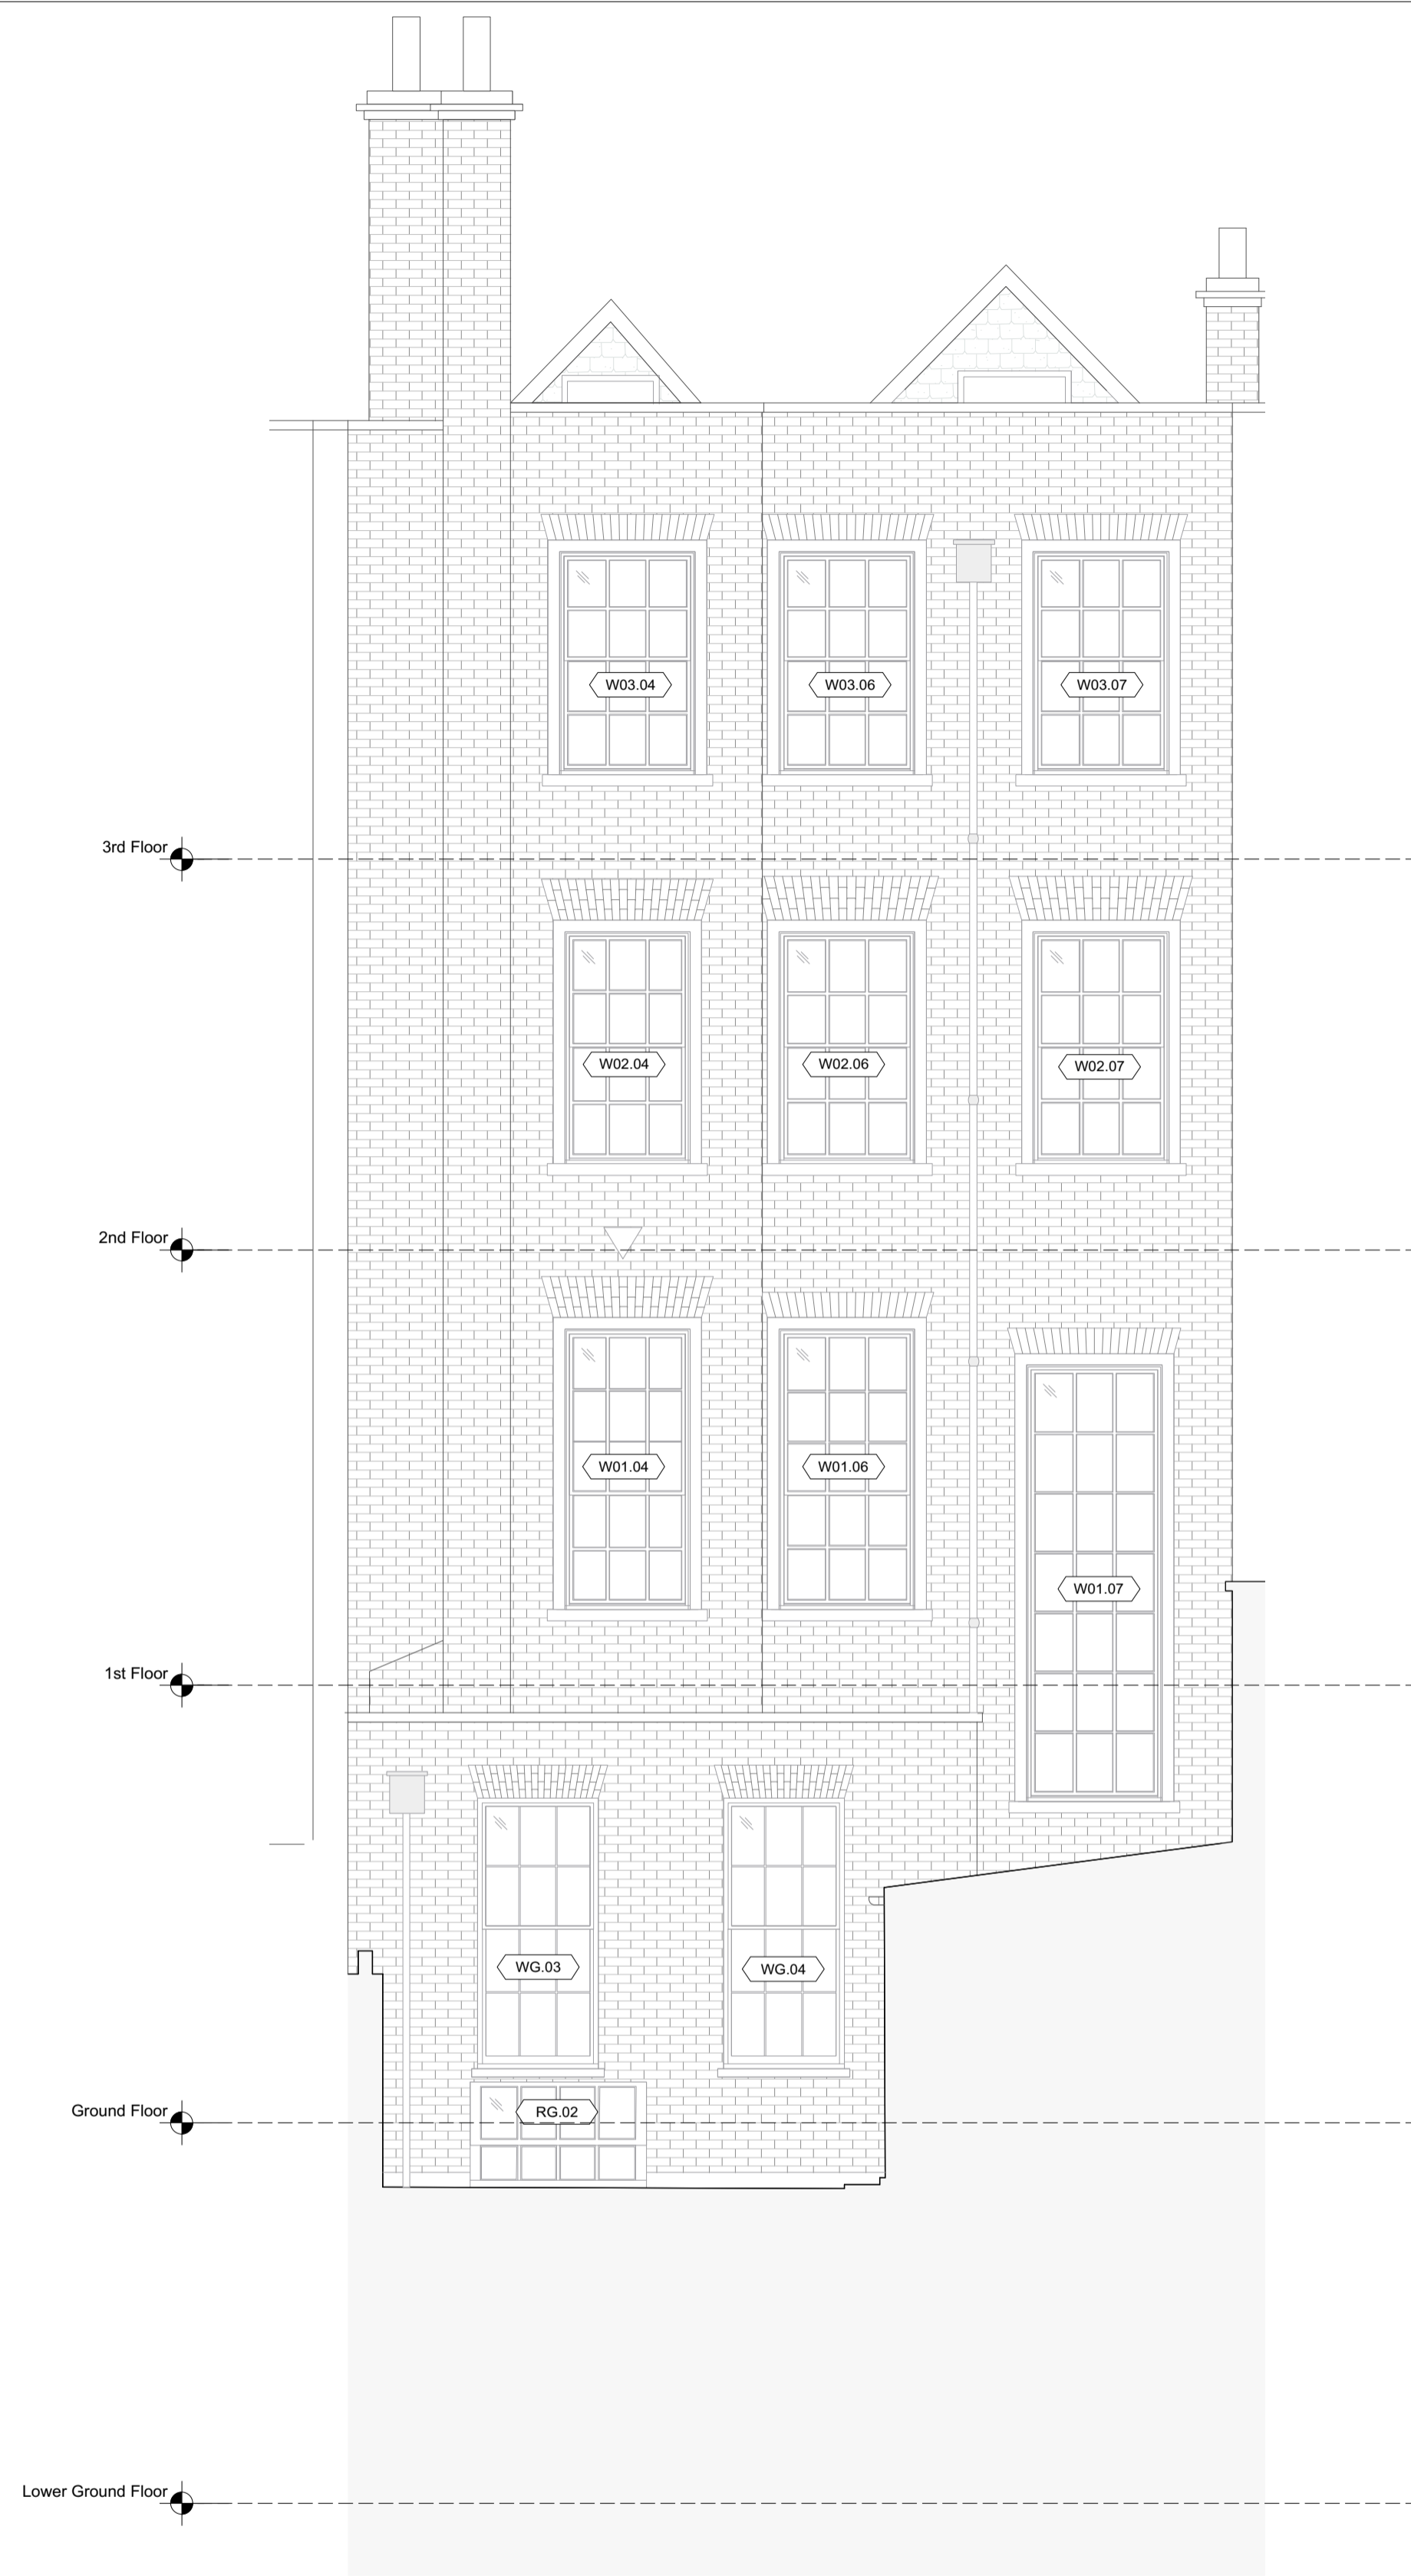


1 West Elevation - Existing
A031 Scale: 1:50

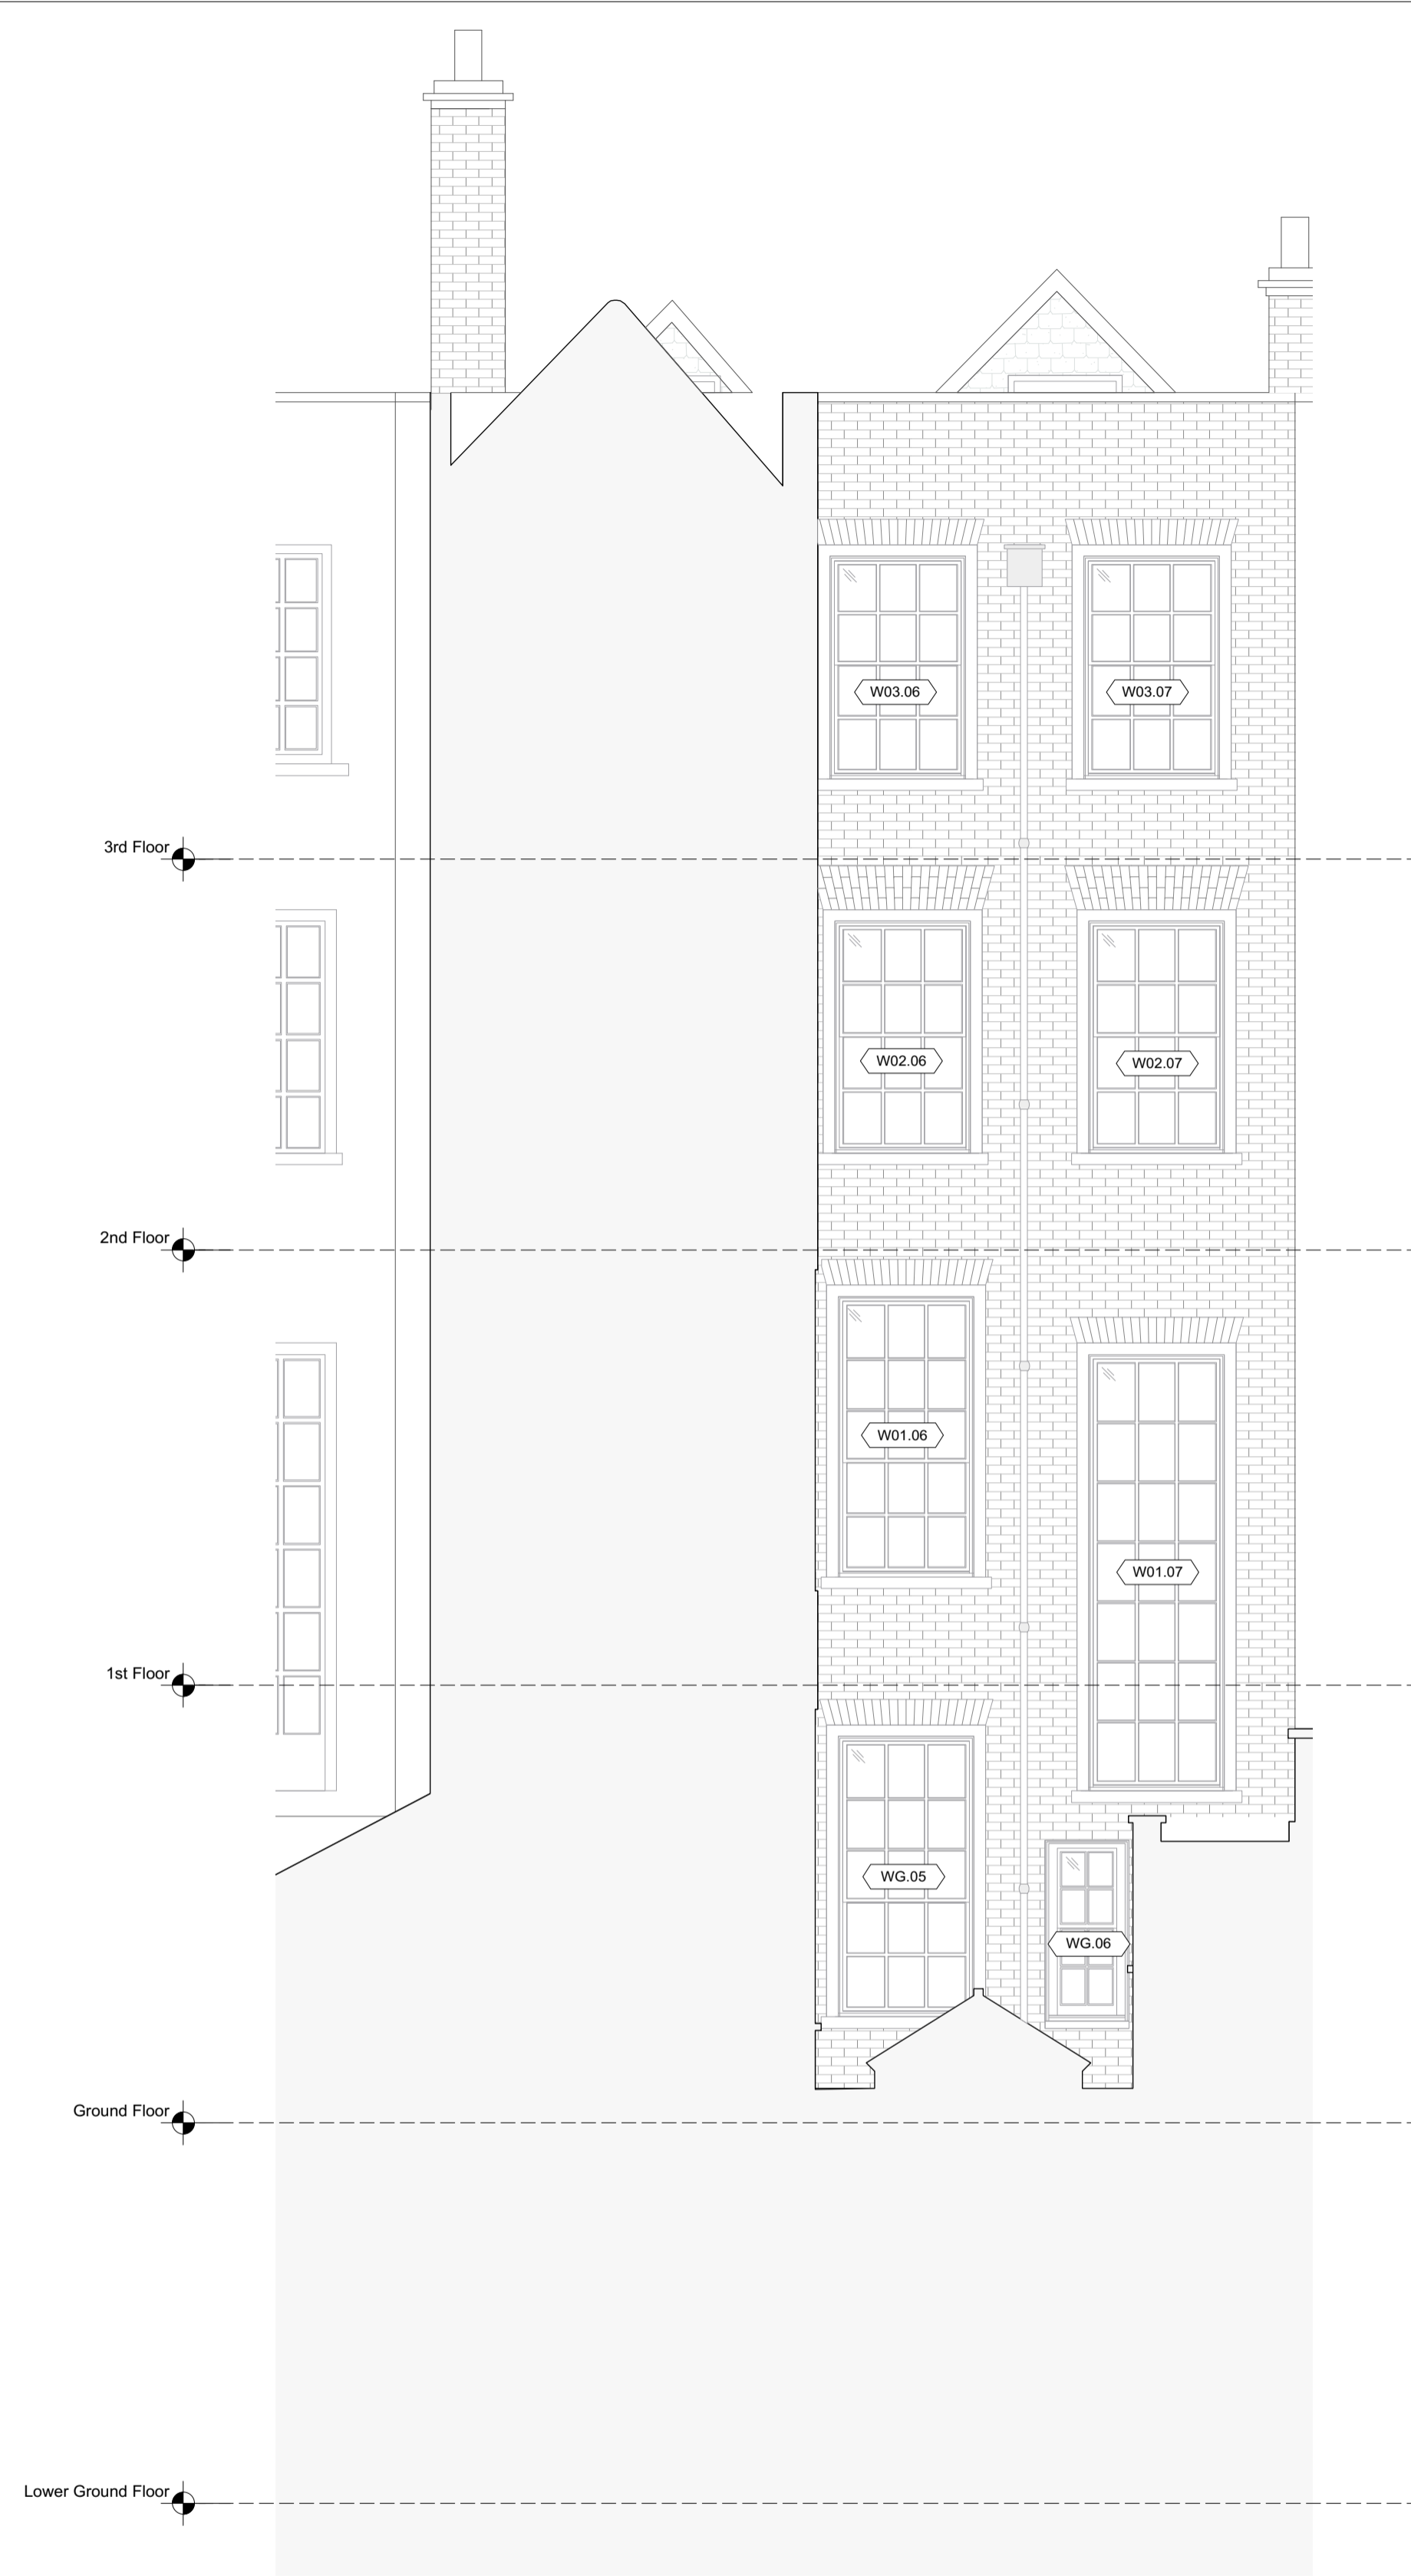

2 East Elevation through rear lightwell - Existing
A031 Scale: 1:50

REV	DATE (dd.mm.yy)	DESCRIPTION
A	28.07.23	Planning


Drawing Key:		
	Existing structure or earth	OFFICE [104]
	Existing structure demolished	Window code <wxxx>
	Existing fitting removed	Door code <dxxx>
	New structure	Fireplace code
		Vaulted ceiling

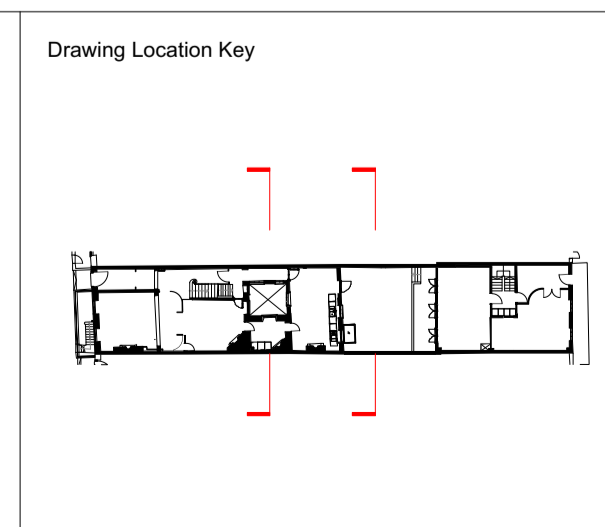

DRAWING TITLE	
Existing General Arrangement East Elevation	
DRAWN BY IM	CHECKED BY CE
DRAWING STATUS Planning	

Quinn Architects		
Rochelle School Arnold Circus London E2 7ES +44 (0)20 7613 3843 www.quinnuk.com		
SCALE 1:50 @ A1 / 1:100 @ A3	PROJECT NO. QA220	DRAWING NO. A031
REV A		

DO NOT SCALE FROM THIS DRAWING. ALL DIMENSIONS ARE TO BE CHECKED ON SITE. ALL OMISSIONS AND DISCREPANCIES TO BE REPORTED TO THE ARCHITECT IMMEDIATELY. THIS DRAWING IS TO BE READ IN CONJUNCTION WITH ALL CONSULTANTS INFORMATION. QUINN ARCHITECTS LTD RETAIN COPYRIGHT OF ALL INFORMATION IN THIS DRAWING

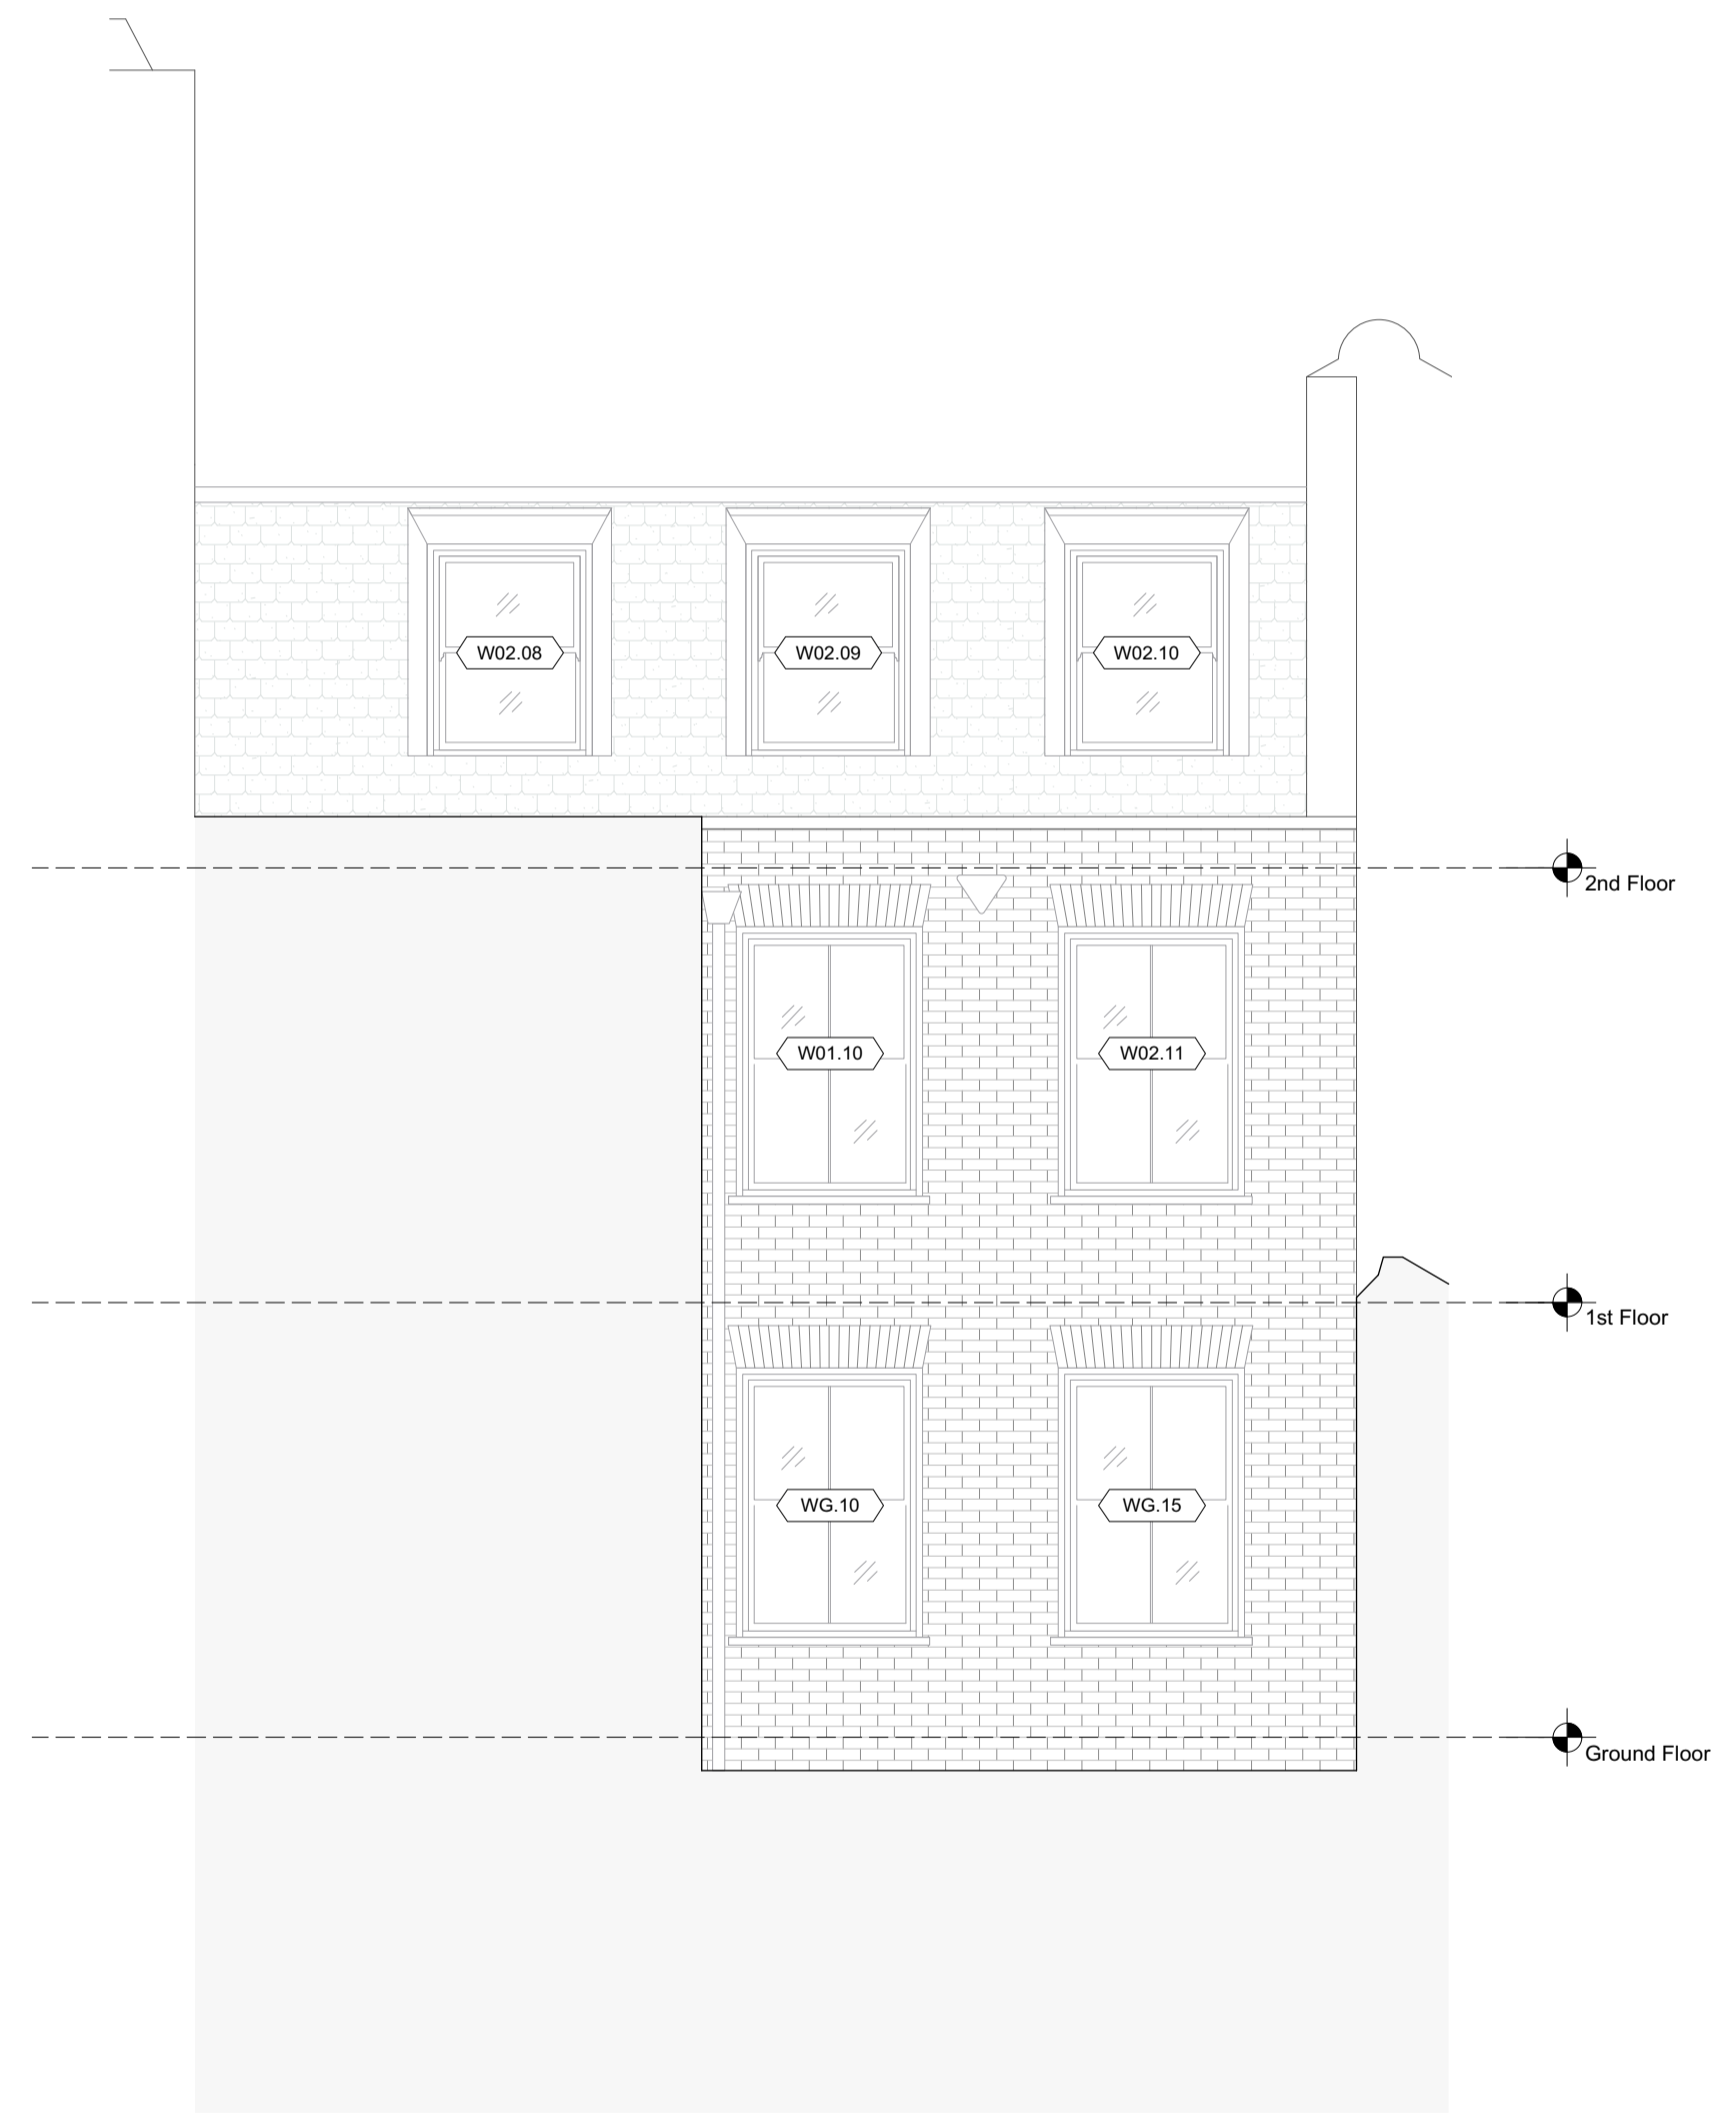

1 Jockey's Field West Elevation
Scale: 1:50




2 Jockey's Field East Elevation
Scale: 1:50



REV	DATE (dd.mm.yy)	DESCRIPTION
A	28.07.23	Planning

Drawing Key:		
	Existing structure or earth	OFFICE [104] Room name and code
	Existing structure demolished	WXXX Window code
	Existing fitting removed	DXXX Door code
	New structure	Fireplace code
		Vaulted ceiling

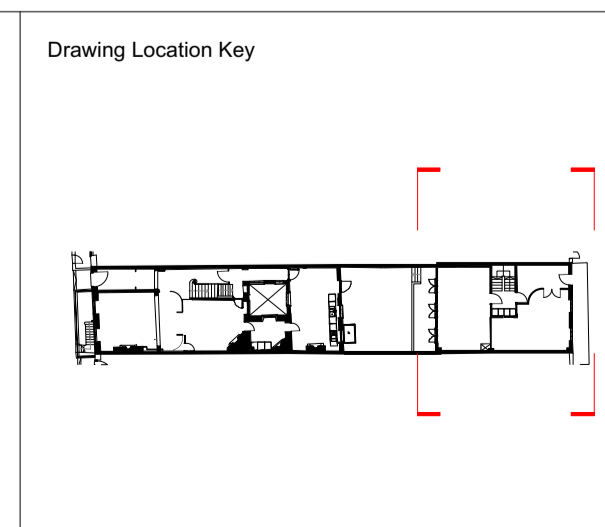

DRAWING TITLE	
Existing General Arrangement East & West Elevation Jockey's Fields	
DRAWN BY IM	CHECKED BY CE
DRAWING STATUS Planning	

Quinn Architects	
Rochelle School Arnold Circus London E2 7ES +44 (0)20 7613 3843 www.quinnuk.com	
SCALE 1:50 @ A1 / 1:100 @ A3	PROJECT NO. QA220
DRAWING NO. A032	REV. A

DO NOT SCALE FROM THIS DRAWING. ALL DIMENSIONS ARE TO BE CHECKED ON SITE. ALL OMISSIONS AND DISCREPANCIES TO BE REPORTED TO THE ARCHITECT IMMEDIATELY. THIS DRAWING IS TO BE READ IN CONJUNCTION WITH ALL CONSULTANTS INFORMATION. QUINN ARCHITECTS LTD RETAIN COPYRIGHT OF ALL INFORMATION IN THIS DRAWING