

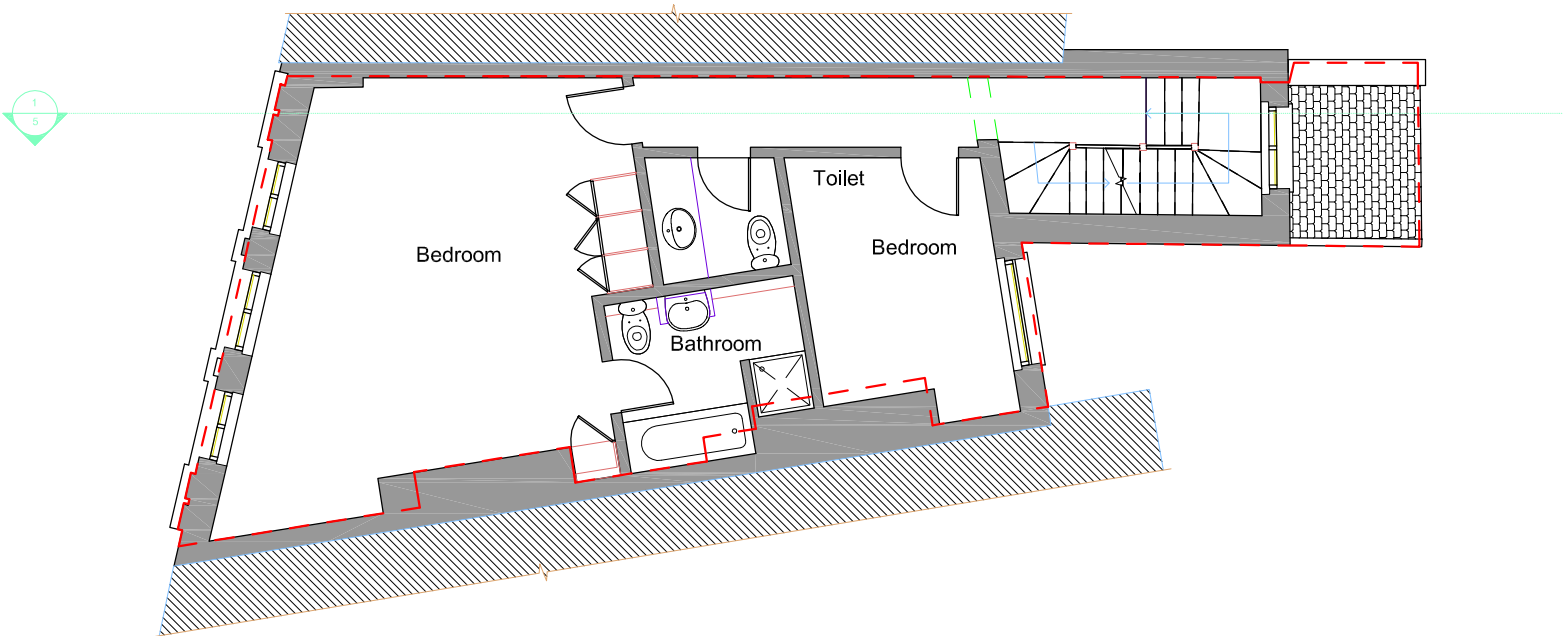


First Floor

 

Second Floor

Existing Plans of Flat 30A: First and Second Floor Plan

 

NOTE: THIS DRAWING MUST NOT BE SCALED
THE CONTRACTOR IS TO CHECK ALL DIMENSIONS ON SITE

Rev. B: 01.08.23	Scale: 1:100 @ A3 Portrait Date: 02.12.2022 Drawn: RC	Job 30A Heath Street Hampstead NW3 6TE	Drawing No. 05/1120/PLAN/101_B	FARROW SILVERTON CHARTERED ARCHITECTS & DESIGN CONSULTANTS	6 HALE LANE MILL HILL LONDON NW7 3NX tel: 020 8906 8502 fax: 020 8906 8503 www.farsil.co.uk e-mail: office@farsil.com
---------------------	--	---	-----------------------------------	--	---