

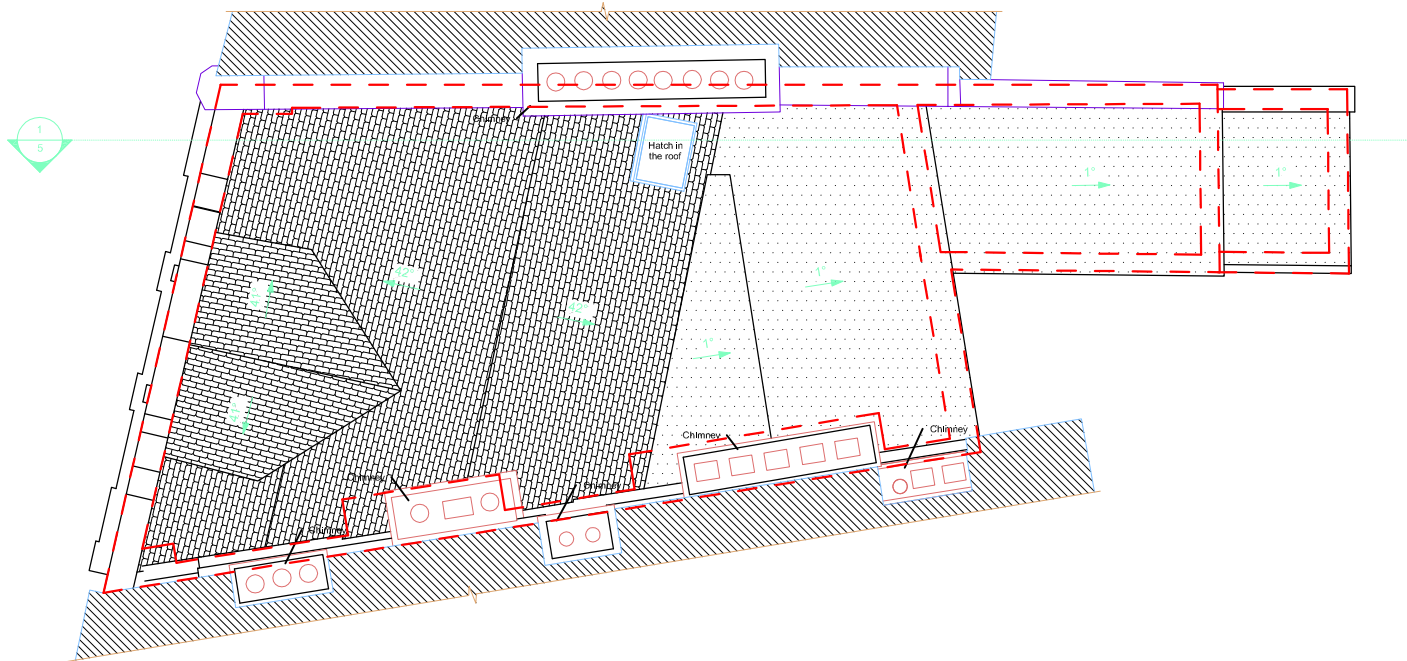


Third Floor

 

Roof Plan

Existing Plans of Flat 30A: Third Floor and Roof Plan

 

NOTE: THIS DRAWING MUST NOT BE SCALED
THE CONTRACTOR IS TO CHECK ALL DIMENSIONS ON SITE

<p>Rev.</p>	<p>Scale: 1:100 @ A3 Portrait Date: 01.08.2023 Drawn: RC</p>	<p>Job 30A Heath Street Hampstead London NW3 6TE</p>	<p>Drawing No. 05/1120/PLAN/102</p>	<p>FARROW SILVERTON CHARTERED ARCHITECTS & DESIGN CONSULTANTS</p>	<p>6 HALE LANE MILL HILL LONDON NW7 3NX tel: 020 8906 8502 fax: 020 8906 8503 www.farsil.co.uk e-mail: office@farsil.com</p>
-------------	--	--	---	--	--