

Existing Low Level Kitchen Extract Duct, removed during previous refurbishment works. Dimensions assumed based on photographs showing units.

Existing Air-conditioning Unit, removed during previous refurbishment works. Dimensions assumed based on photographs showing units.

Opening closed off from inside - refer to image.

Restaurant Area

0 0.5 1 1.5 2 2.5 3m

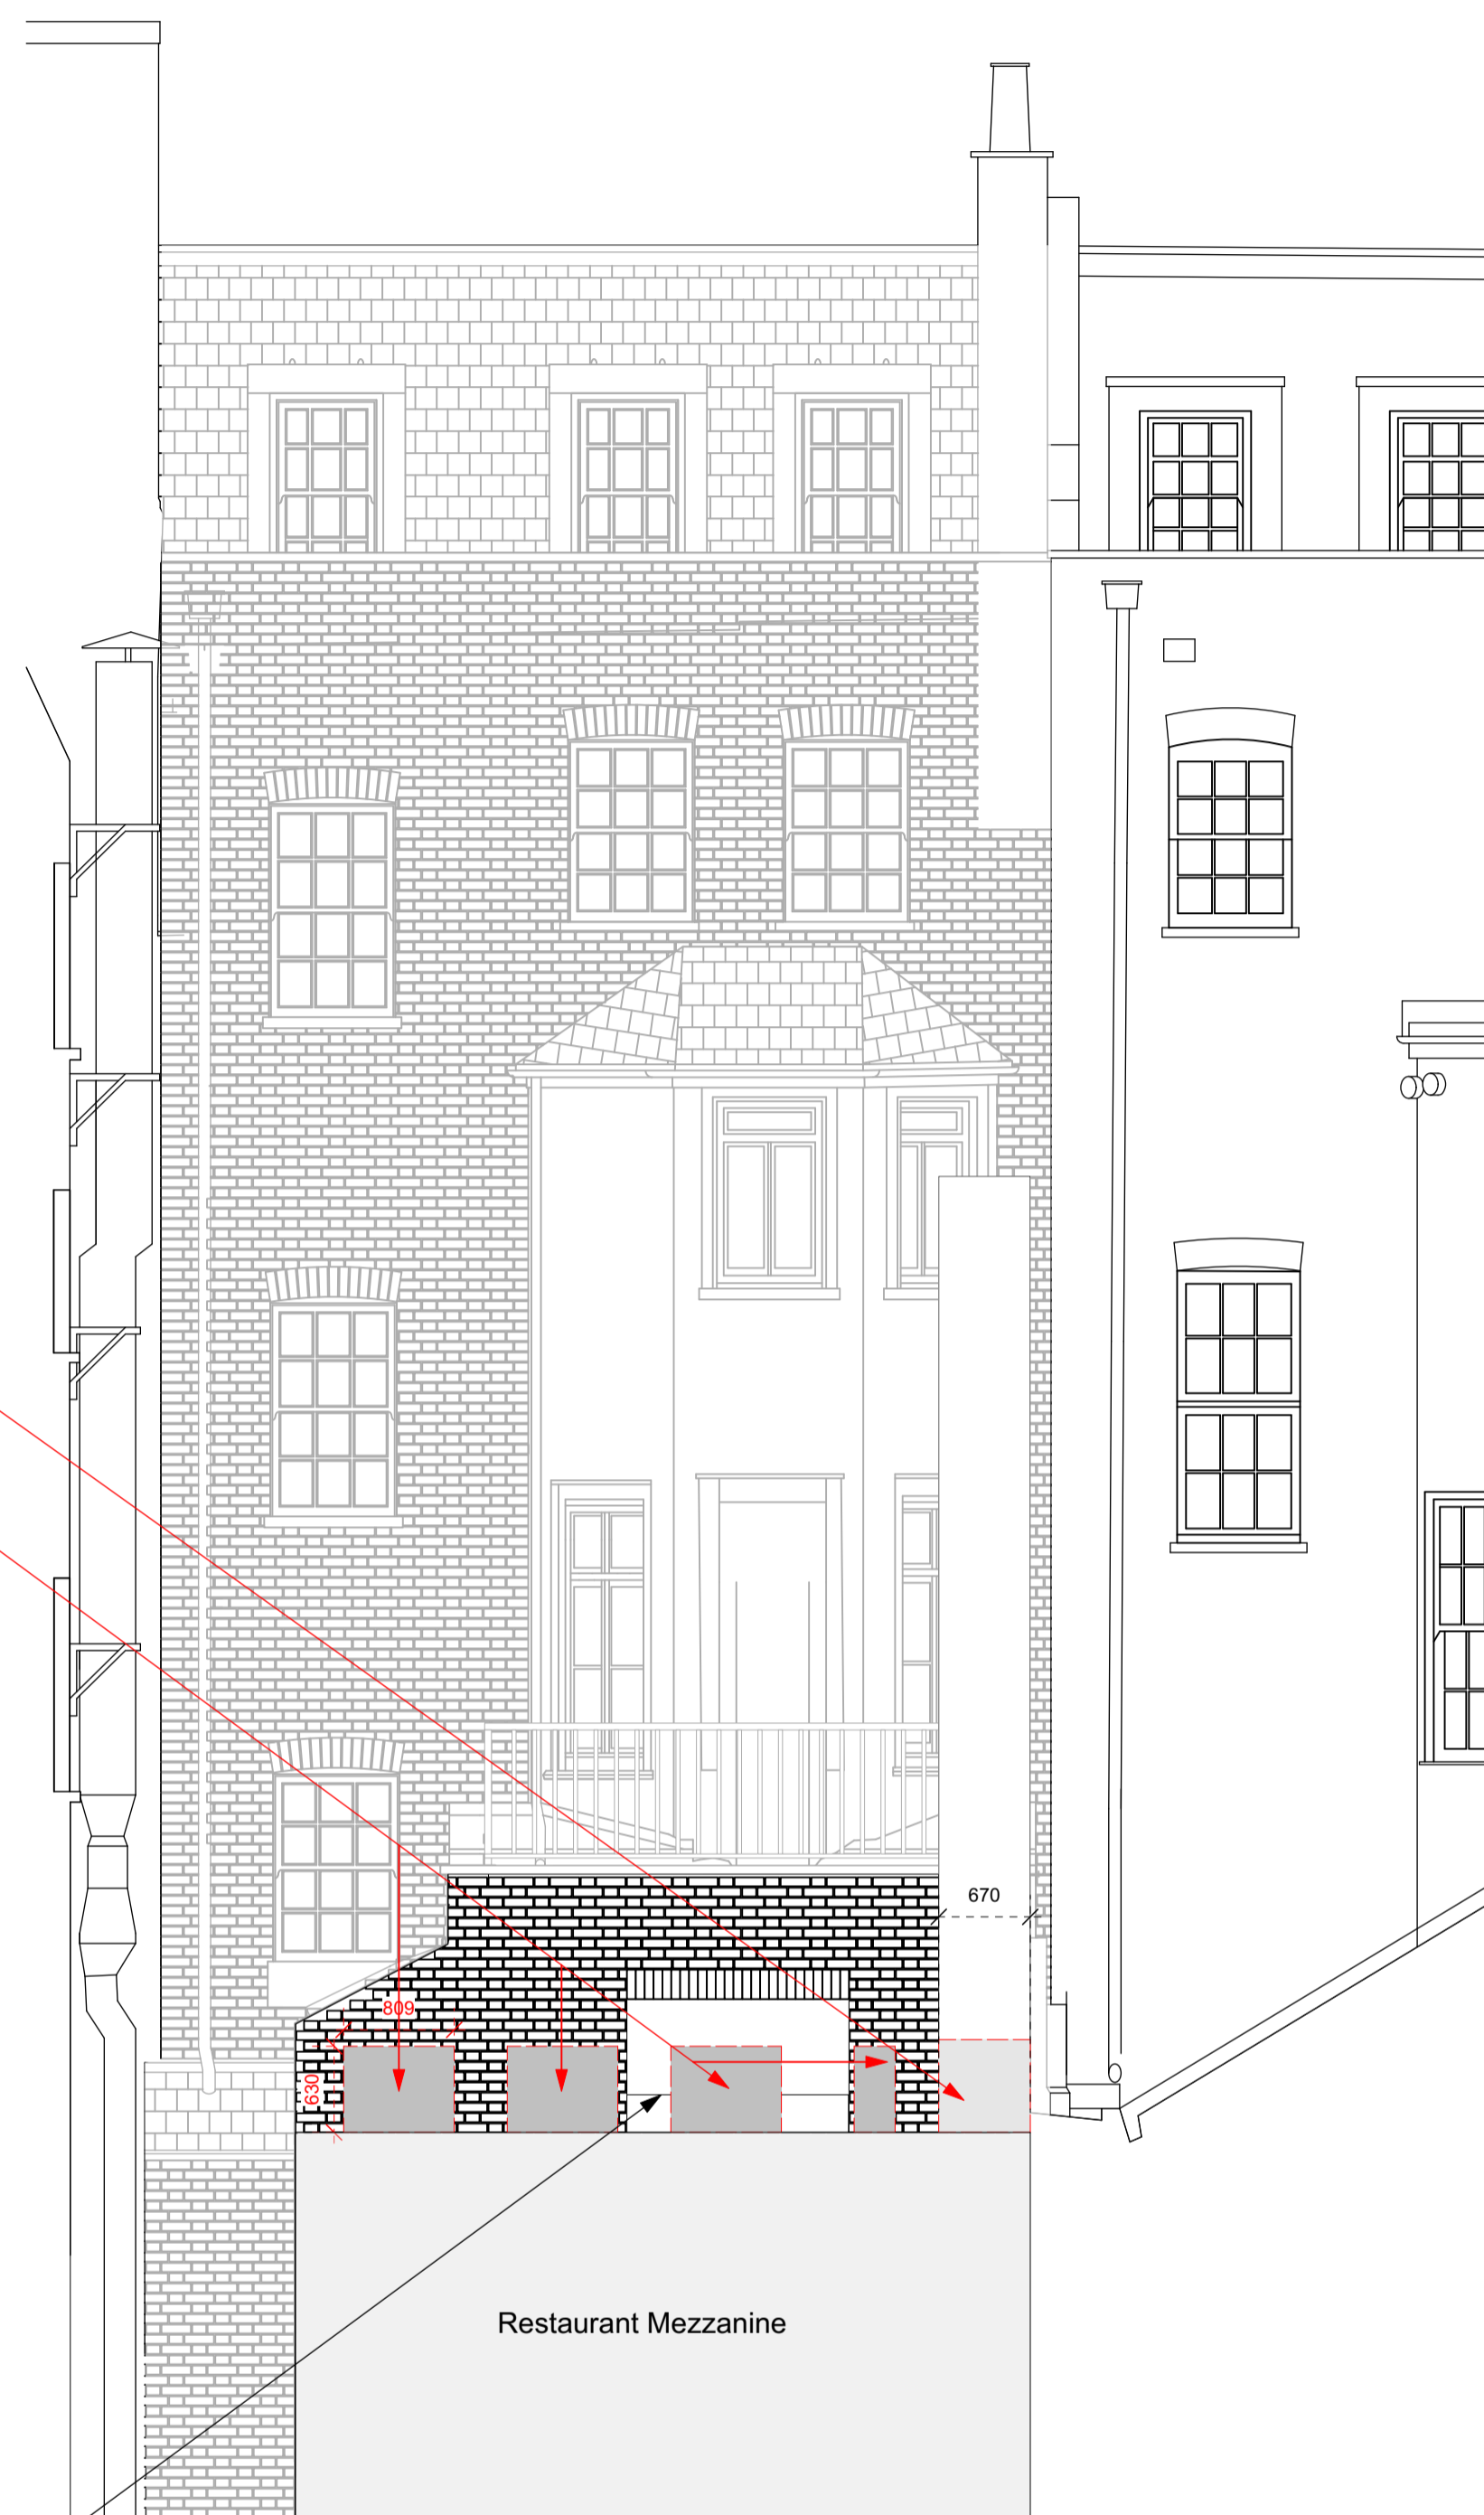


Image of existing blocked off opening - to be retained as it.



Key Site Plan



**DISCLAIMER**

COPYRIGHT TO THESE DRAWINGS AND THE DESIGNS SHOWN THEREIN ARE RETAINED BY ARD. THESE DRAWINGS ARE FOR INFORMATION ONLY (THEY SHOULD NOT BE SCALED FROM). ALL DIMENSIONS SHOULD BE VERIFIED ON SITE. ANY DISCREPANCIES IN THE DRAWINGS SHOULD BE BROUGHT TO THE ATTENTION OF ARD. ANY VARIATIONS FROM THESE DRAWINGS SHOULD BE APPROVED BY ARD.

**GENERAL NOTE**

THIS DRAWING IS ONLY A PROPOSED CONSTRUCTION METHOD. FINAL DRAWINGS TO BE ADVISED BY THE CONTRACTOR OR MANUFACTURER, FOR CONSULTATION AND APPROVAL BY ARD. THIS DRAWING IS TO BE READ IN CONJUNCTION WITH THE ARCHITECTURAL GA PLANS, SECTIONS AND SERVICE PACKAGES.

**REVISIONS**



Ab Rogers Design  
Lime Wharf, Vyner Street, London E2 9DJ  
T+44(0)20 7682 5020  
info@abrogers.com / www.abrogers.com

Project Title  
**All'Onda Restaurant**

Project Number      Date  
**375**                      **20/06/2023**

Drawing Title  
**Existing Elevation Back A**

Drawing Number      Revision  
**375-ARD-1165-E\_A-EX**      **/**

Drawing Status  
**For Planning**

Scale / North Point  
**1:50 @ A1**