



Fuel Tank Room Elevation A  
1 : 50

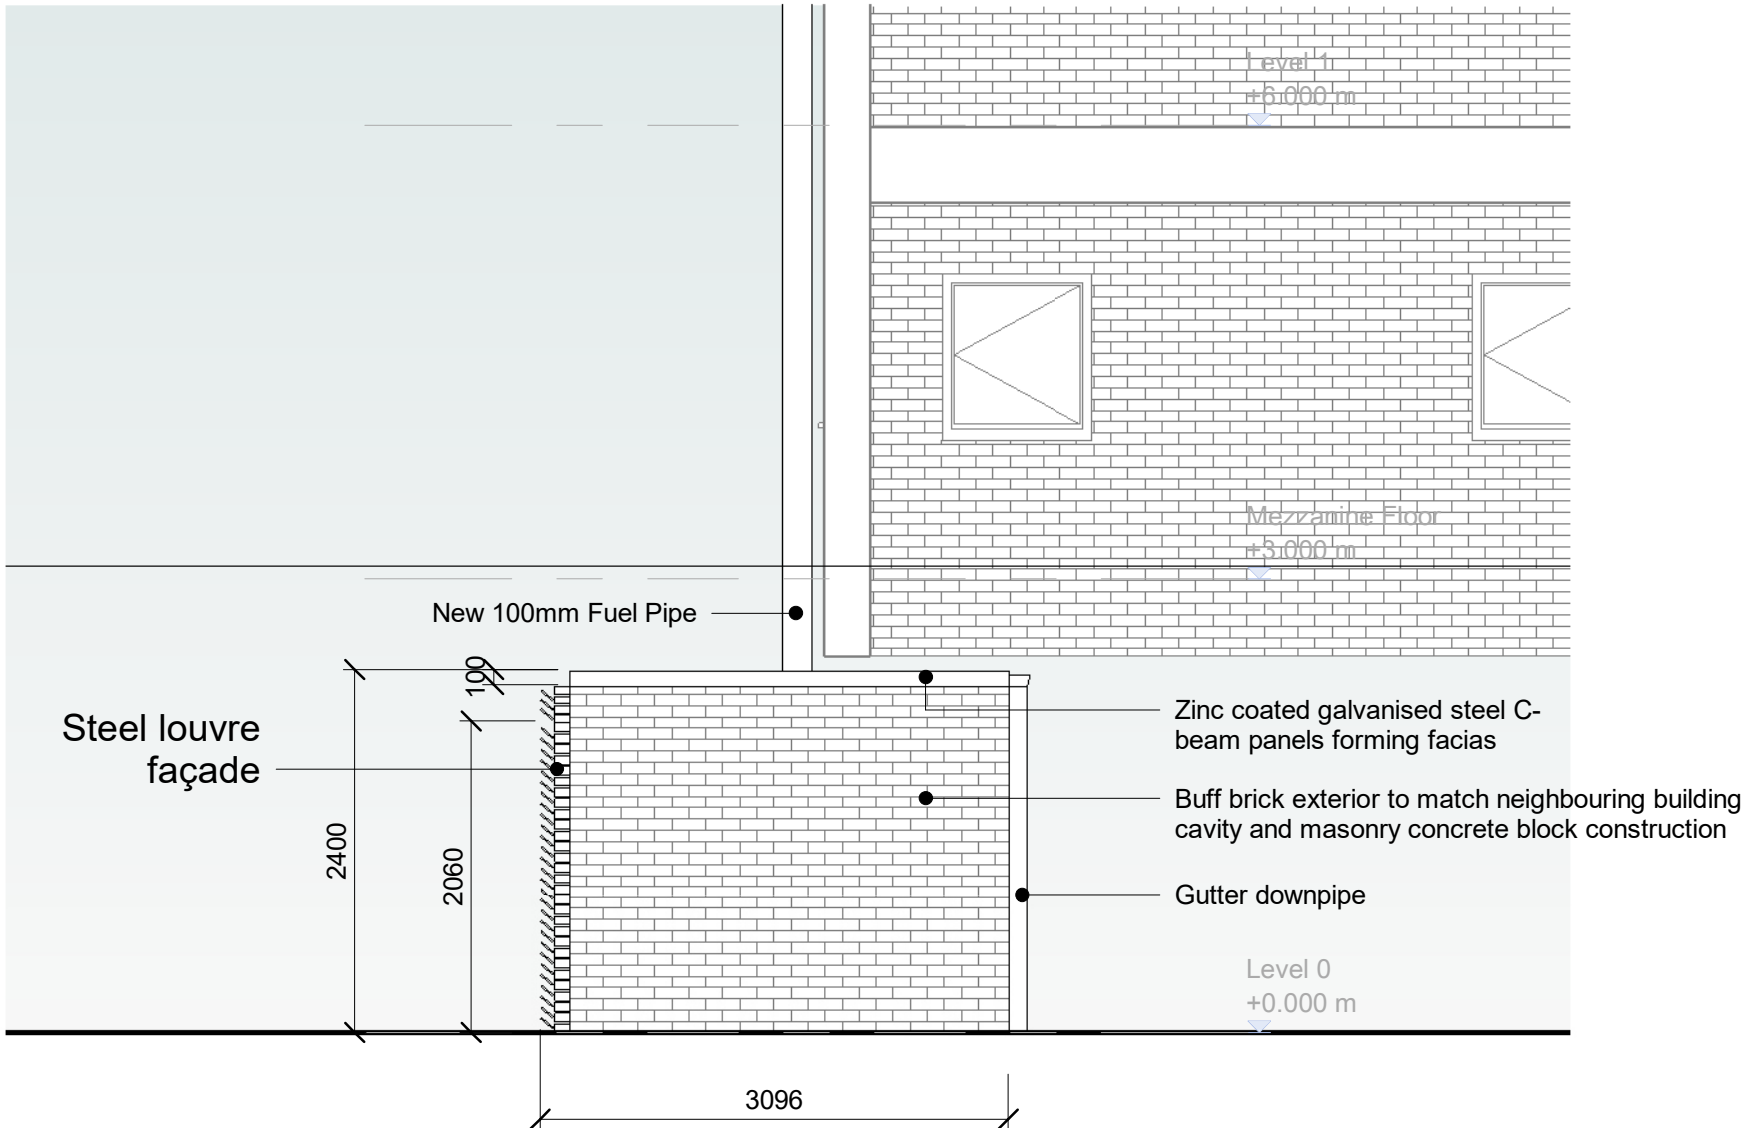

Fuel Tank Room Elevation B  
1 : 50

### Material Precedents

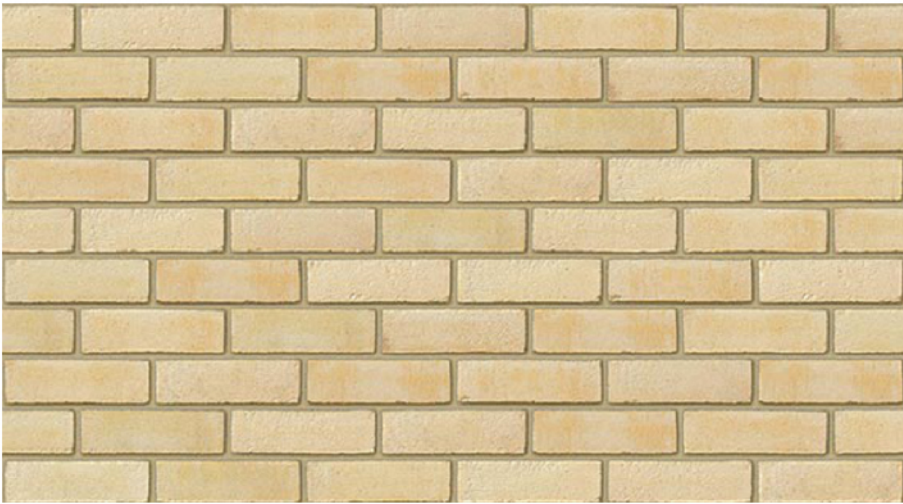

Buff brick to match adjacent neighbouring LSE building




Steel louvres, 100mm




Zinc cladding roof panels, 200 mm



Steel louvre single door, 1010mm

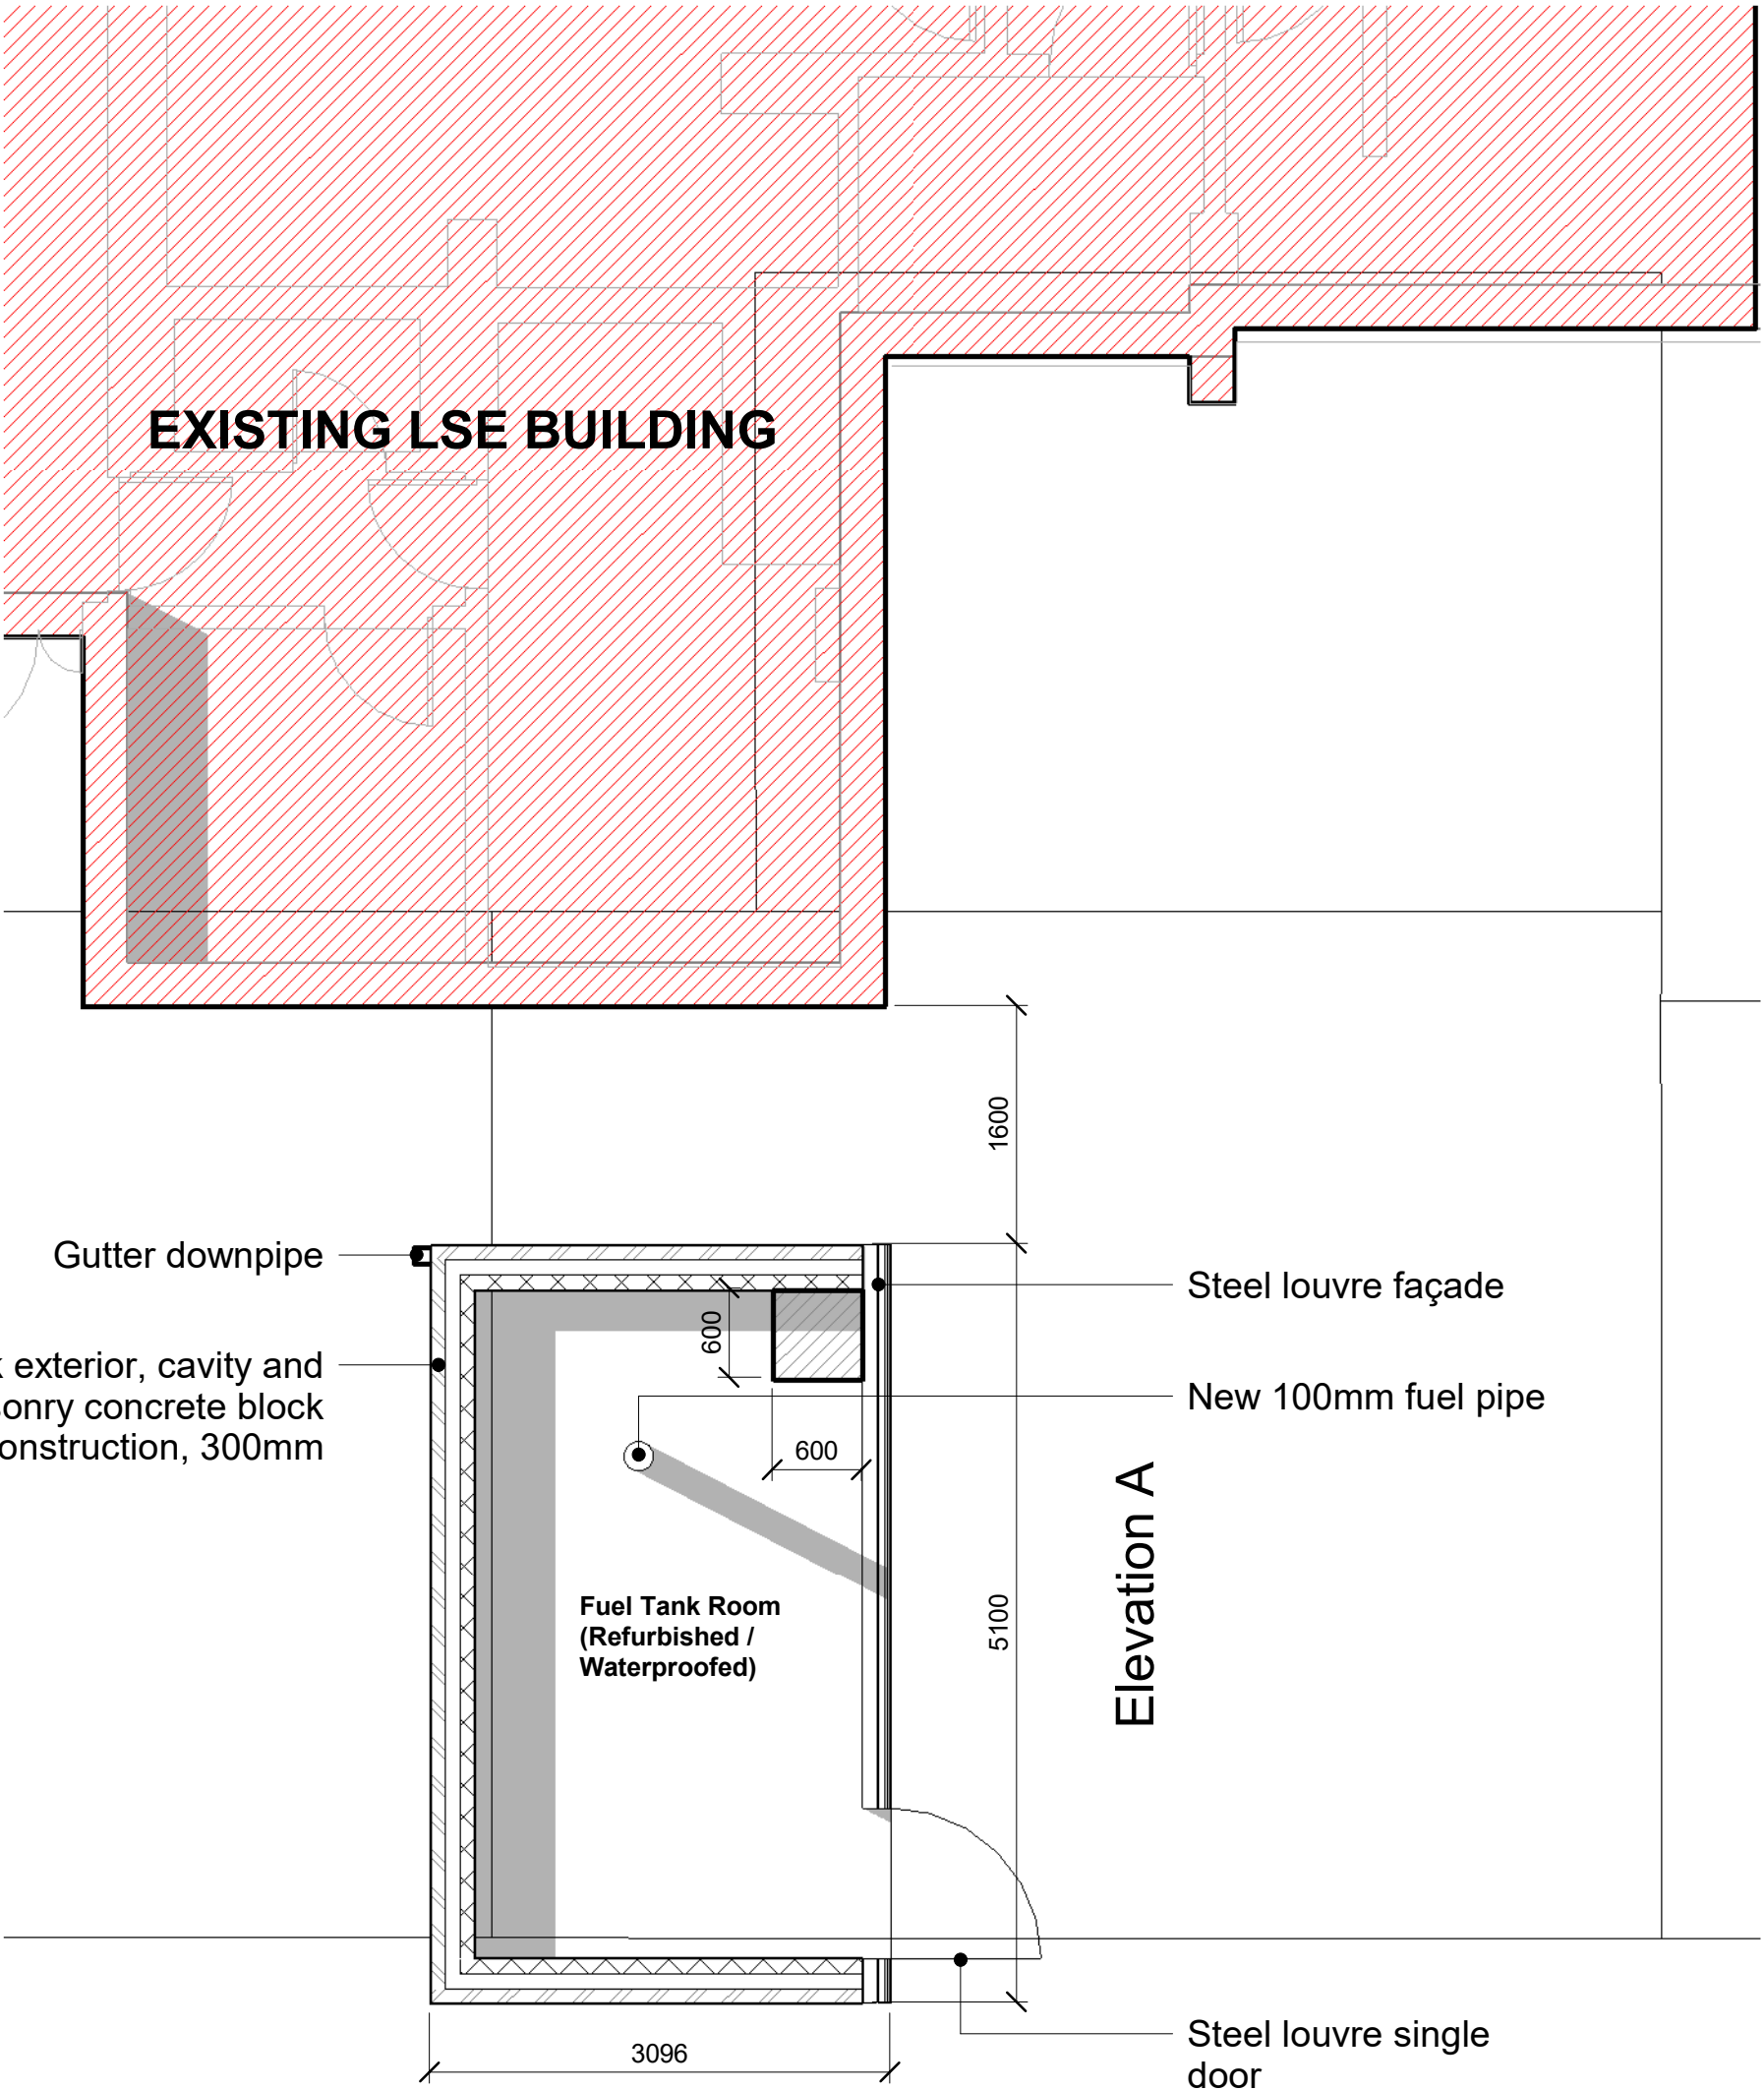


Fuel Tank room Ground Floor  
1 : 50

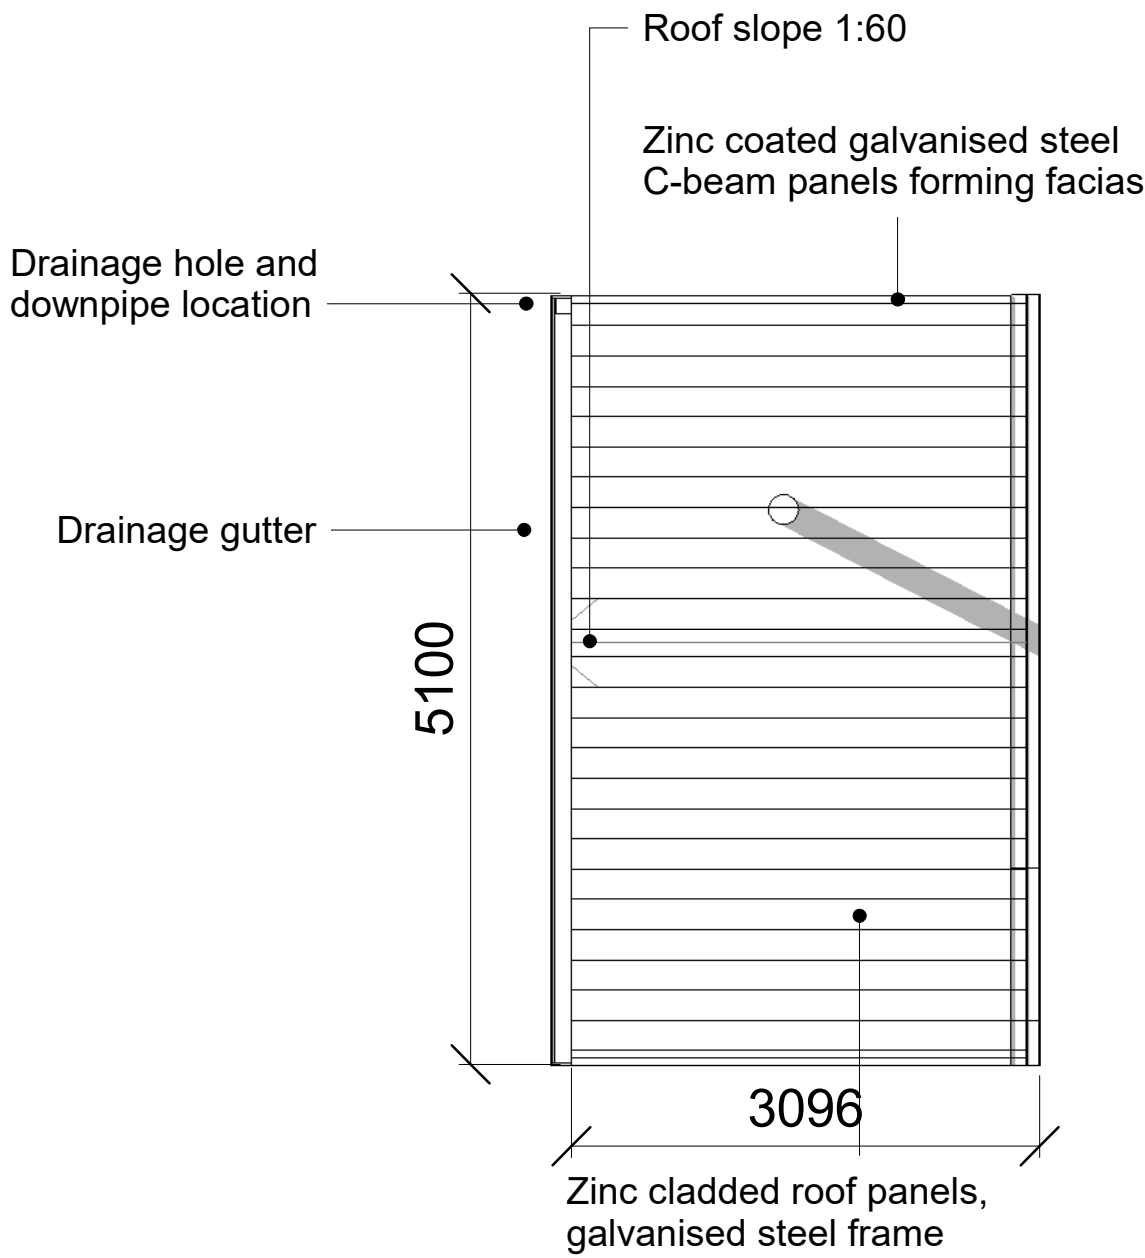

Fuel Tank room Roof Plan  
1 : 50

1. Do not scale from this drawing.
2. All dimensions are in millimetres unless otherwise stated.
3. This drawing is indicative only. This drawing is based upon information presented to Mott MacDonald for the purposes of RIBA Stage 2 Concept Design. Mott MacDonald are not responsible for the accuracy of the information. Any drawing errors or discrepancies should be brought to the attention of Mott MacDonald.
4. The designs shown are subject to detailed site survey, investigations, the CDM Regulations and the comments and/ or approval of various relevant Local Authority Officers, Statutory Undertakers, etc.
5. Any areas shown are approximate only and have been measured off preliminary drawings as the likely measured areas of the current design. These may be affected by future design development and construction tolerances.
6. This drawing is to be used for the purposes of assisting with design development and is not to be used for construction.
7. This drawing is to be read in conjunction with all relevant documents and drawings, including those from other disciplines.
8. No unauthorised use, disclosure, storage or copying.

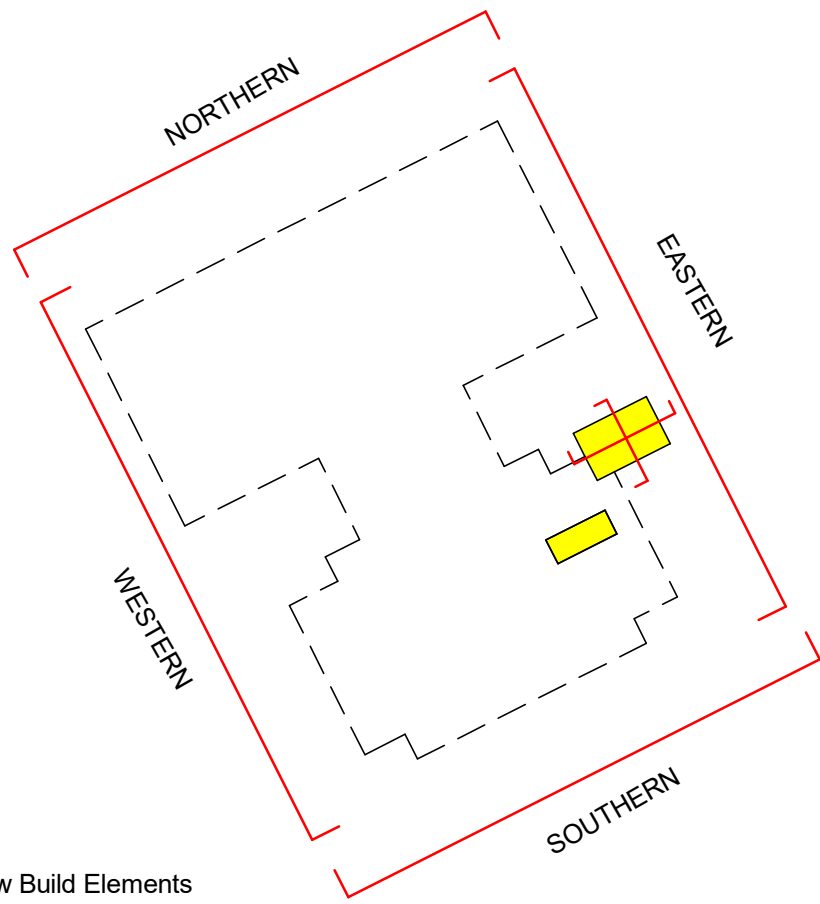

- New Build Elements
- Existing LSE Building

P1	08/09/22	DC	Issued for Planning	HB	DC
Rev	Date	Drawn	Description	Ch'k'd	App'd

M

M

MOTT  
MACDONALD

St Vincent Plaza  
319 St Vincent St  
Glasgow, G2 5LP  
United Kingdom  
T +44 (0)141 222 4500  
F +44 (0)141 221 2048  
W www.mottmac.com

Client  
**London School of Economics**  
Houghton Street  
London  
WC2A 2AE  
UK

Title  
**LSE Generator Replacement**  
**Fuel Tank Room (Refurbished)**

Designed	H BUCHAN	HB	Eng.check.		
Drawn	H BUCHAN	HB	Coordination	H BUCHAN	HB
Dwg.check.	H BUCHAN	HB	Approved	D COGHILL	DC
Scale at A1	Status	Rev	Security		
As Shown	PRE	P1	STD		

Drawing Number  
**400926 - MMD - XX - 00 - DR - A - 0023**