




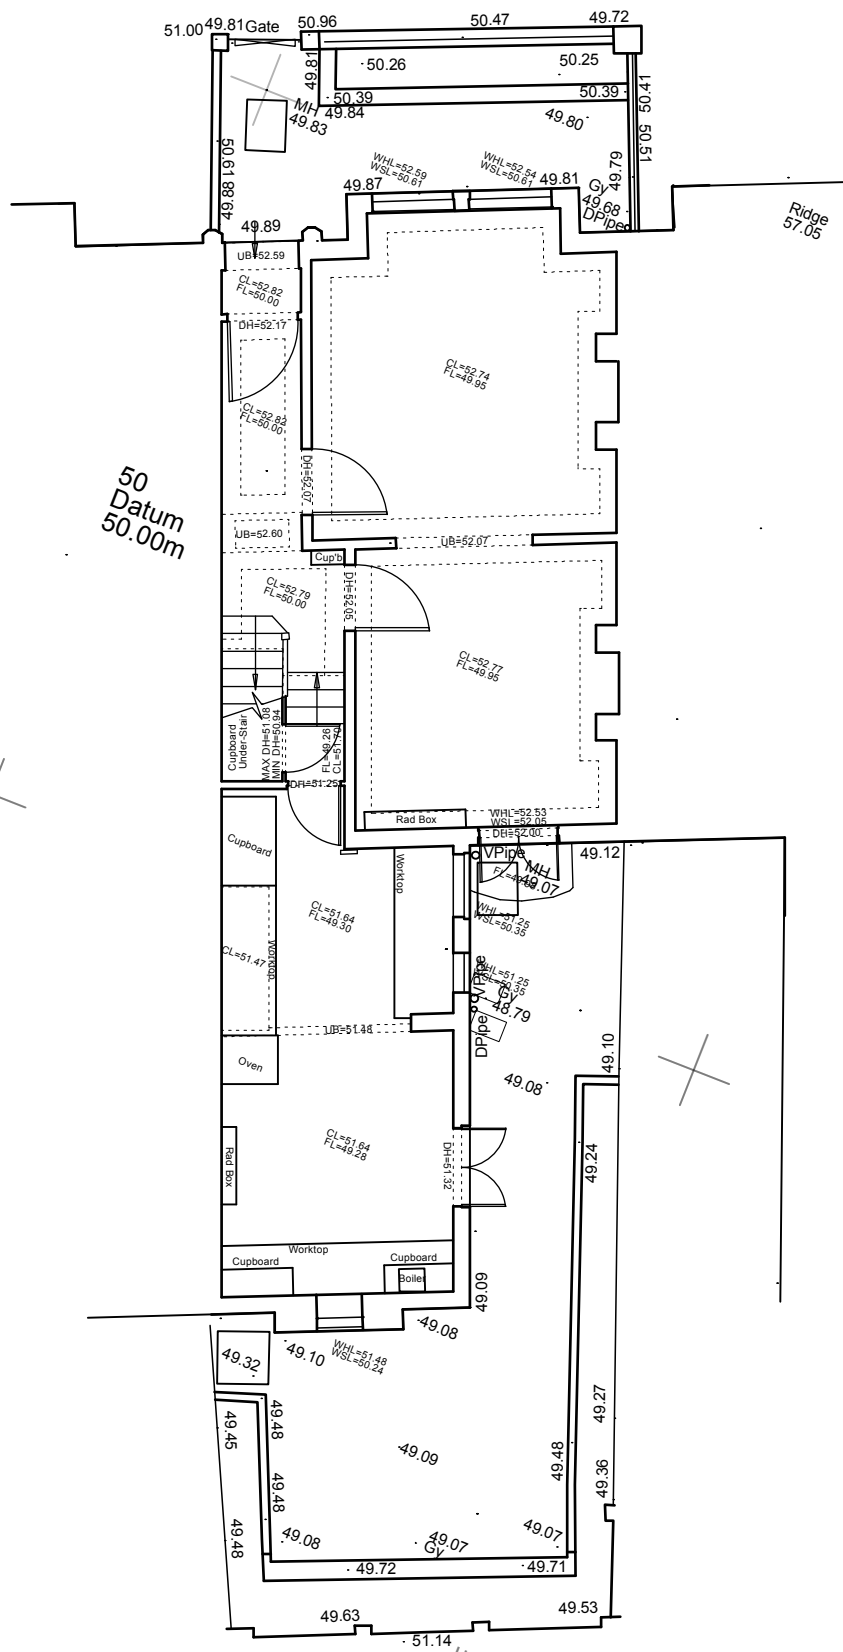


Existing Site Layout / Ground Floor Plan

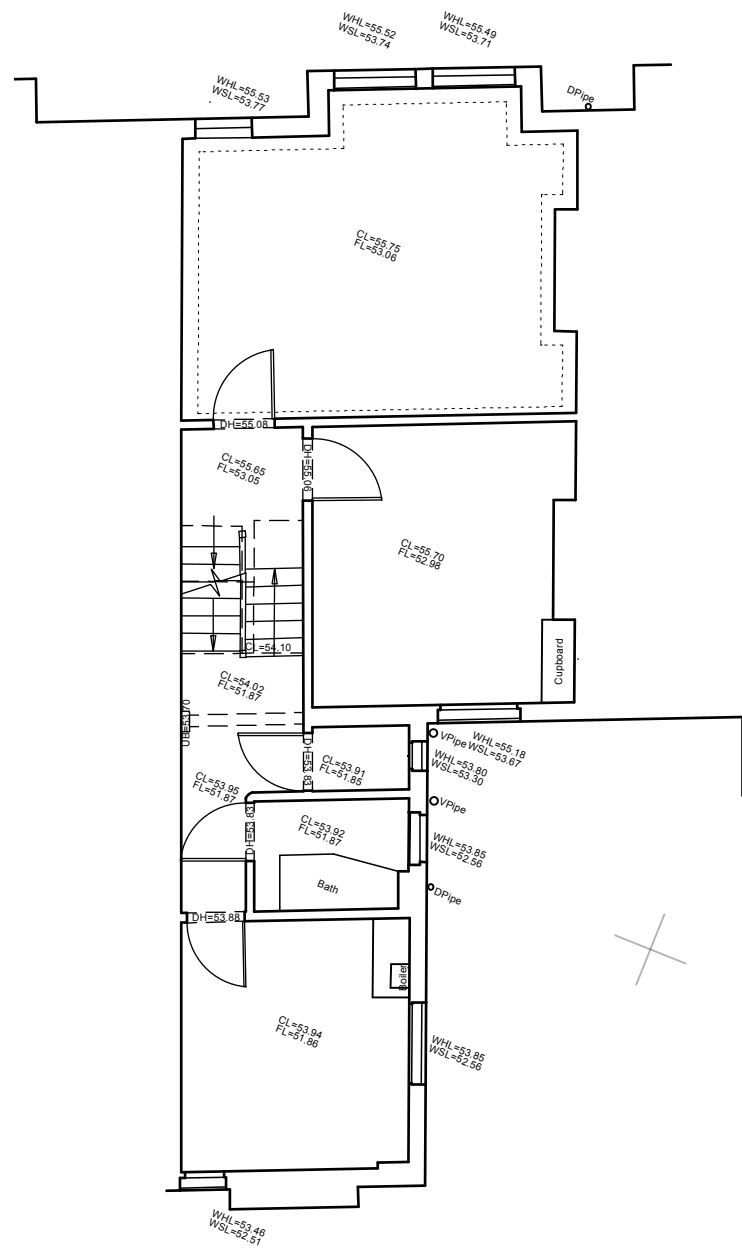


Existing First Floor Plan

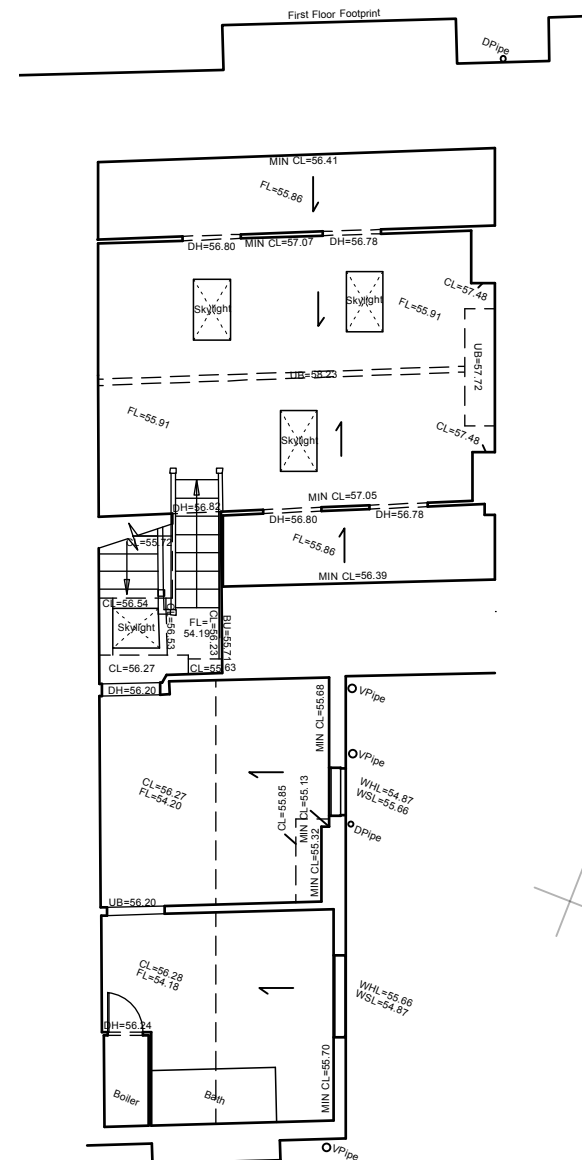

Existing Second Floor Plan

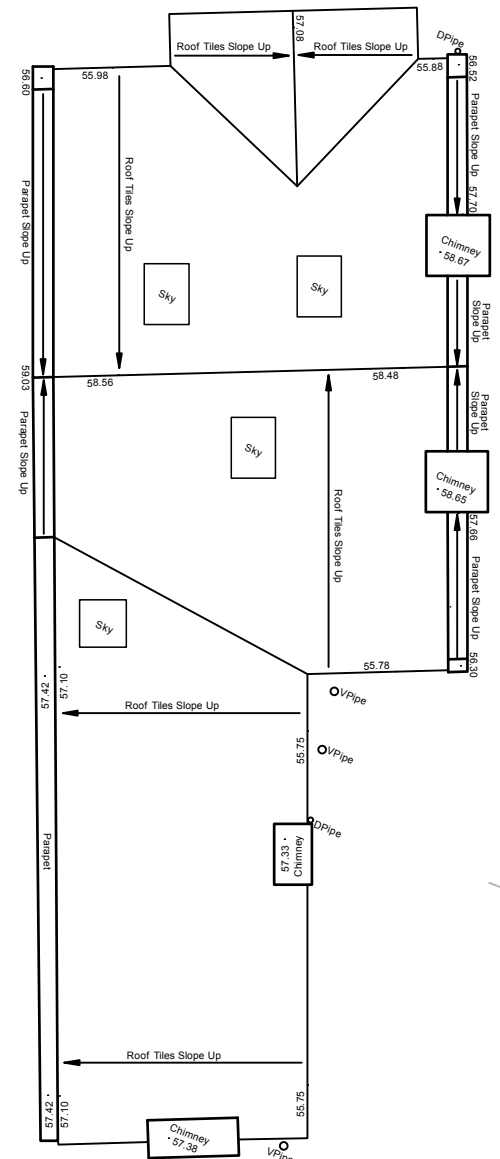

Existing Roof Plan

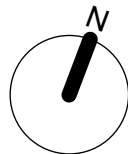

DO NOT SCALE FROM THIS DRAWING. ALL DIMENSIONS SHOWN ARE IN MILLIMETRES UNLESS STATED OTHERWISE. THIS DRAWING IS ONLY ISSUED FOR THE PURPOSES INDICATED. THE CONTRACTOR SHALL VERIFY ALL DIMENSIONS AND LEVELS ON SITE AND ANY ERRORS OR DISCREPANCIES DISCOVERED SHALL BE REPORTED TO THE ARCHITECT BEFORE THE WORK IS PUT IN HAND. THIS DRAWING IS TO BE READ IN CONJUNCTION WITH ALL OTHER RELEVANT DOCUMENTS. THIS DRAWING IS THE COPYRIGHT OF THE CHARTERED PRACTICE ARCHITECTS LIMITED AND SHALL NOT BE REPRODUCED BY THIRD PARTIES WITHOUT THE WRITTEN CONSENT OF CPA LTD.		 CPA Ltd Chartered Practice Architects Ltd Askew Studio 159 Askew Road London W12 9AU Tel. 020 8743 9535 Fax. 020 8743 4875 info@cparchitects.com www.cparchitects.com		project title 12 Constantine Road, London NW3 2NG drawing title Existing Site Layout & Floor Plans date 11/04/23 scale @ A3 1:100 drawn by CadMap checked by CM revision - date: -	proj. no. 12CR dwg. no. 002 rev - by - checked -	purpose of issue PRELIMINARY TOWN PLANNING BUILDING CONTROL PARTY WALL TENDER CONSTRUCTION
---	--	---	--	---	--	--