

DO NOT SCALE


THE CONTRACTOR IS TO CHECK AND VERIFY ALL BUILDING AND SITE DIMENSIONS, LEVELS AND SEWER INVERT LEVELS AT CONNECTION POINTS BEFORE WORK STARTS.

THIS DRAWING IS TO BE READ AND CHECKED IN CONJUNCTION WITH ENGINEERS AND OTHER SPECIALIST DRAWINGS.

THE DRAWING AND THE WORKS DEPICTED ARE THE COPYRIGHT OF HAWORTH TOMPKINS LTD AND MAY NOT BE REPRODUCED EXCEPT BY WRITTEN PERMISSION.

NOTES

--- Site Boundary

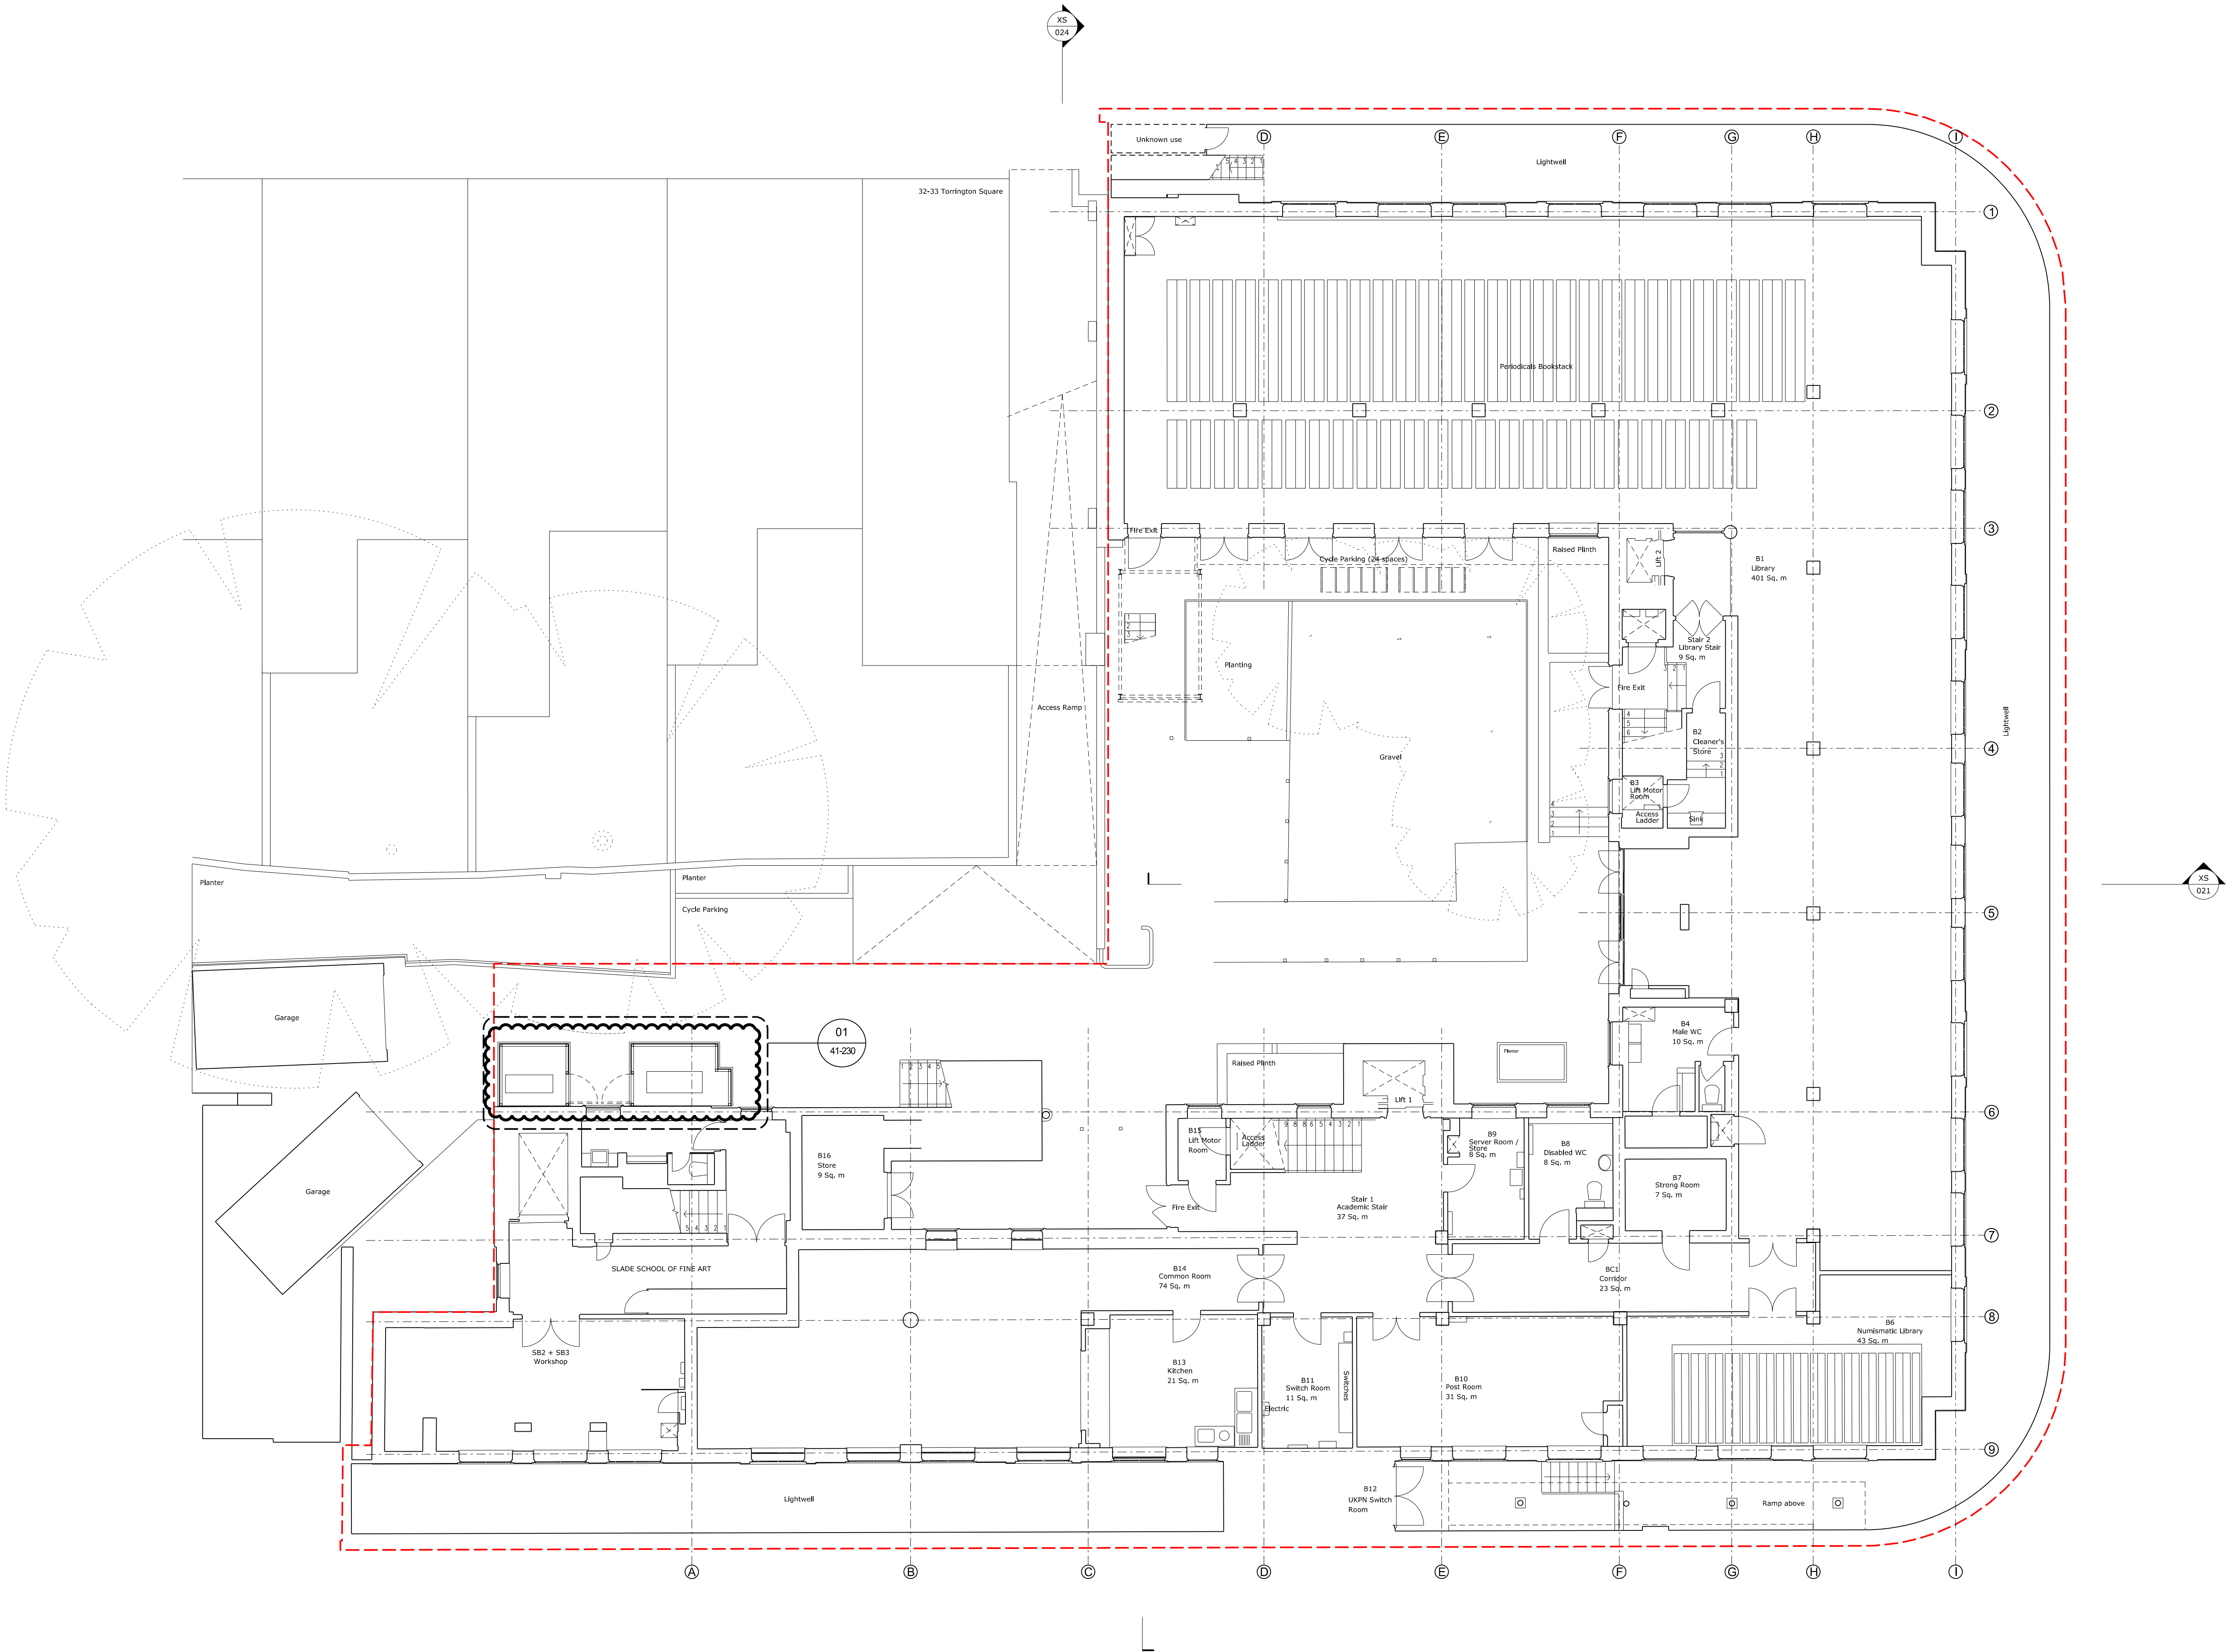

P2	23/06/23	PLANNING AMENDMENT
P1	21/12/2021	PLANNING
REV	DATE	DESCRIPTION

HaworthTompkins
33 Greenwood Place, London NW5 1LB
+44 (0)20 7250 3225, www.haworthtompkins.com

JOB 1811: WARBURG INSTITUTE
DRG Lower Ground Floor Plan
ASHP enclosure
Proposed

DRG No 1811-HT-P-ASHP-013 REV P2

SCALE 1:100 at A1 DATE Dec 2021

DRAWN BY GS INSPECTED BY EF

DRAWING STATUS **PLANNING**