


0m 4m 8m 12m 16m
Scale 1:200

Ingleton Wood LLP shall have no liability to the Employer arising out of any unauthorized modification or amendment to, or any transmission, copy or use of the material, or any proprietary work contained therein, by the Employer, Other Project Team Member, or any other third party. All dimensions are to be checked and verified on-site by the Main Contractor prior to commencement; any discrepancies are to be reported to the Contract Administrator. This drawing is to be read in conjunction with all other relevant drawings and specifications.
Do Not Scale © Ingleton Wood LLP

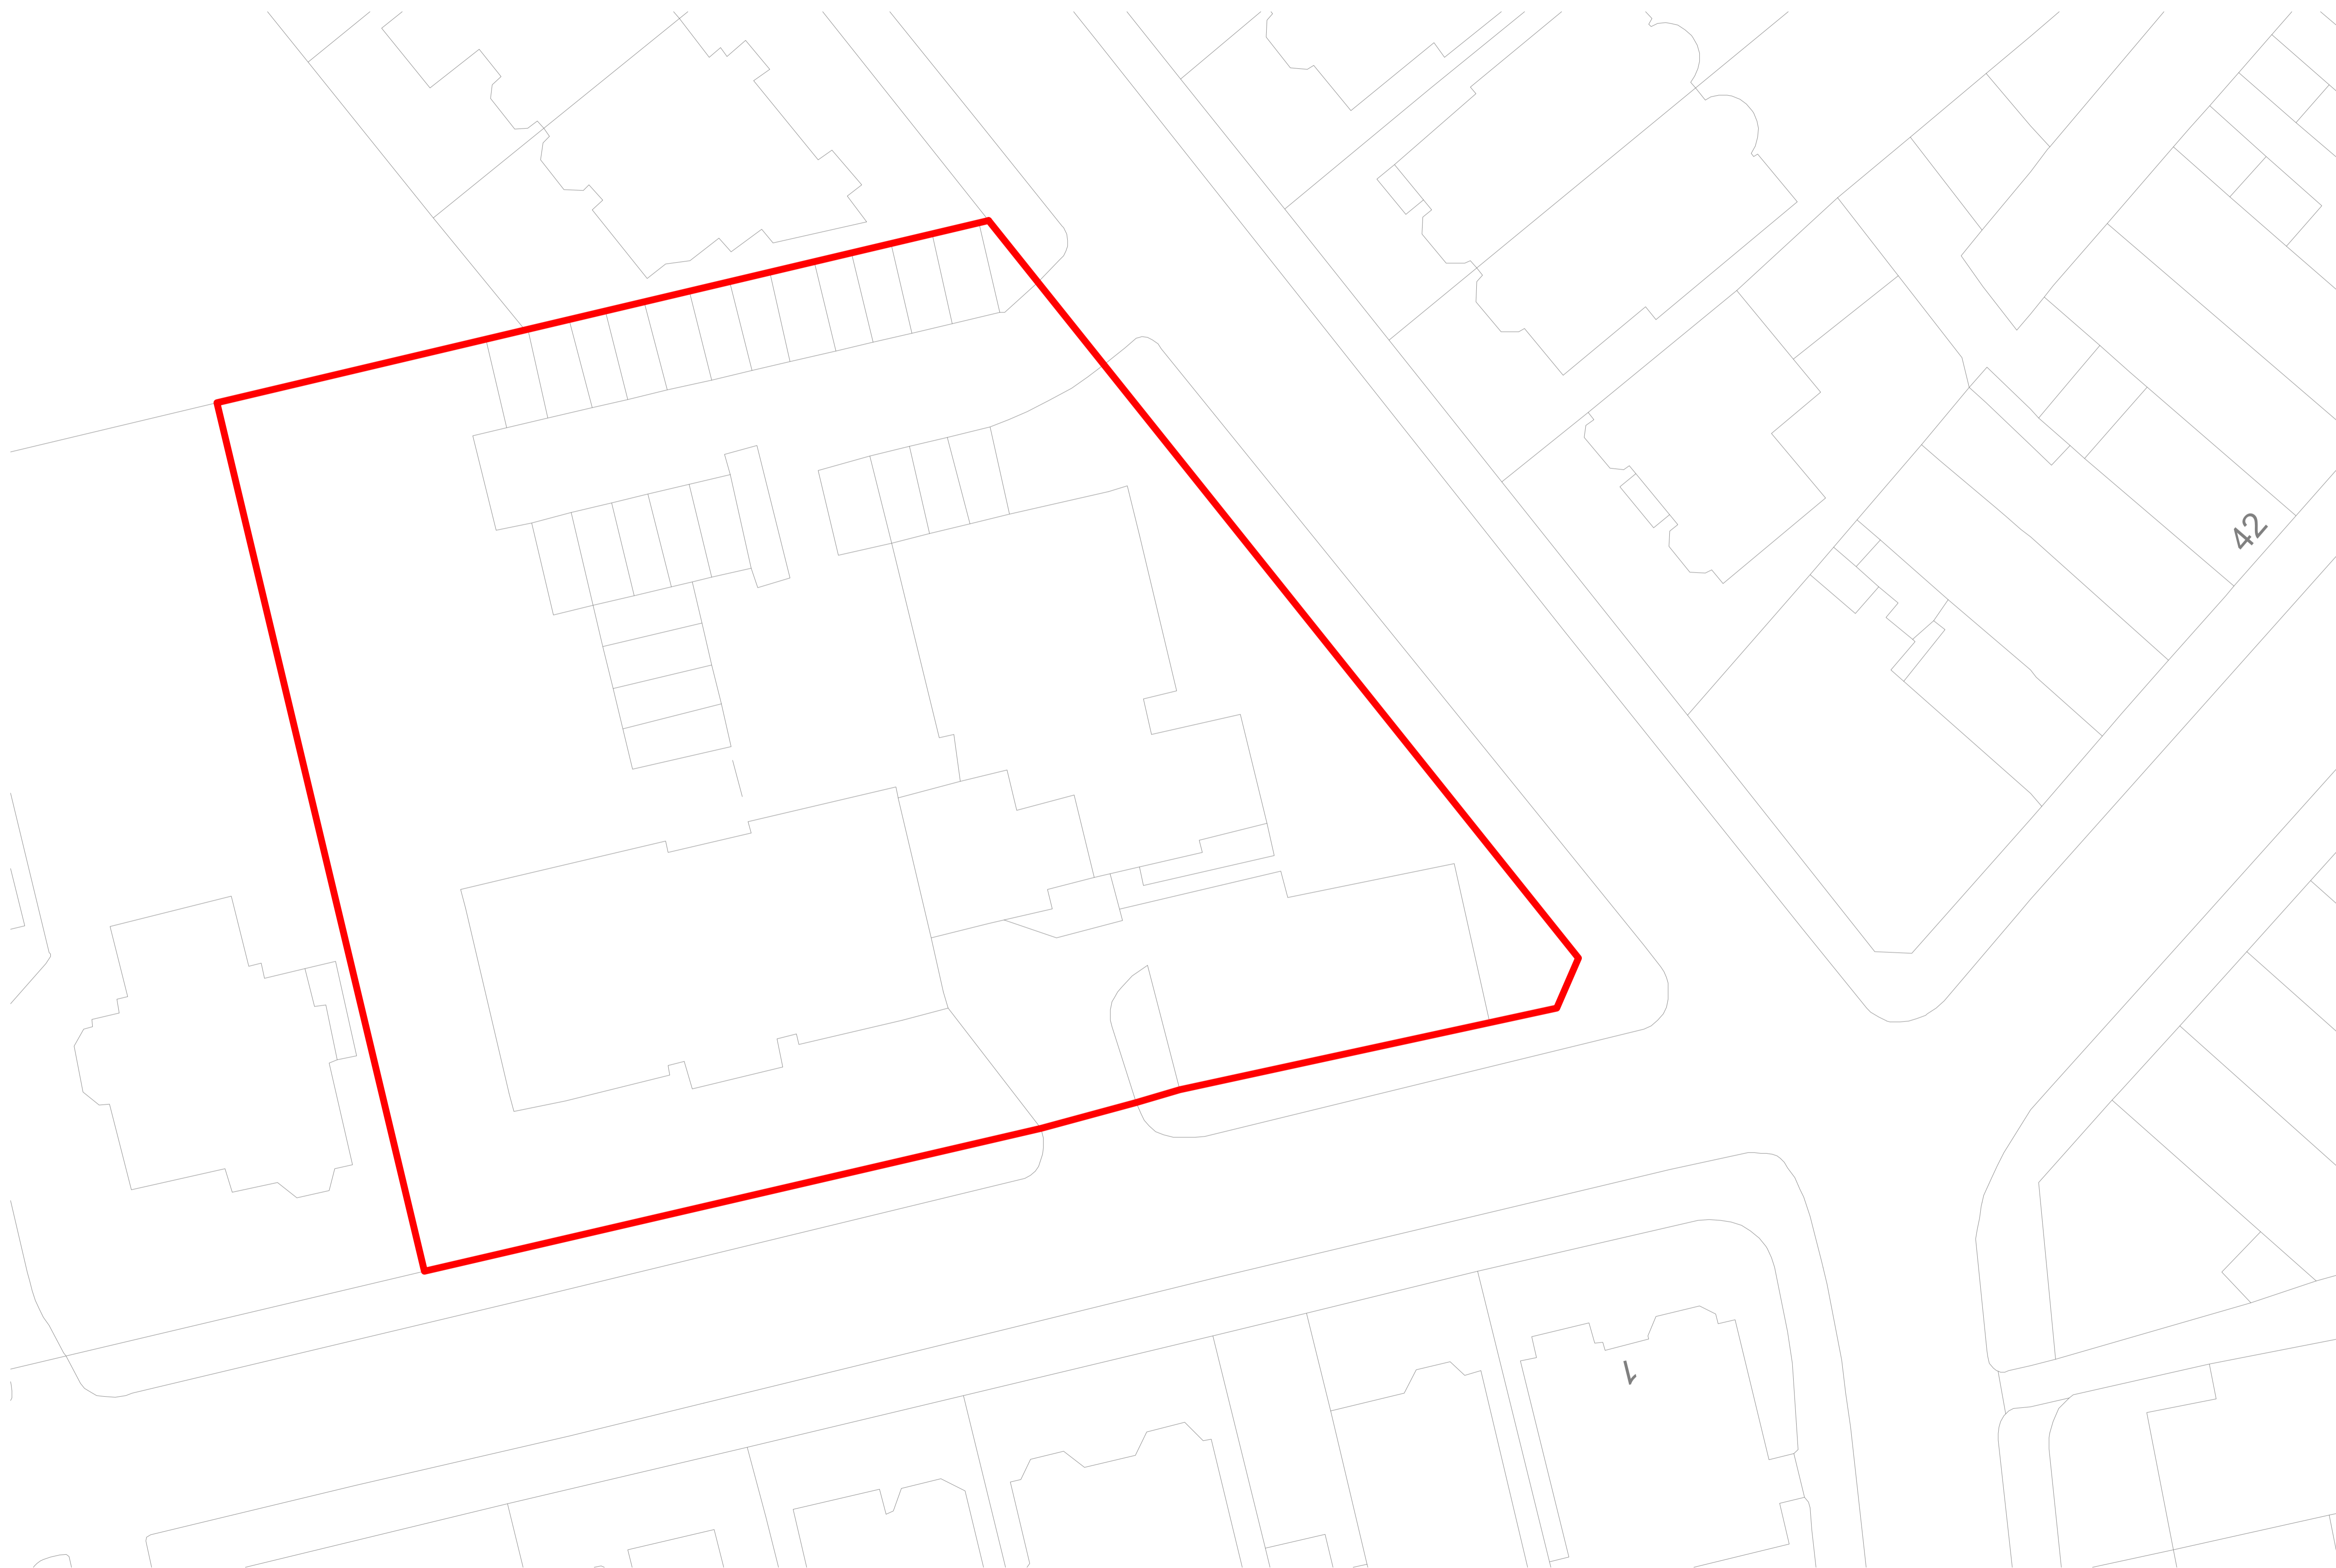

| | | | | |
|-------------|-------------|-----------|-----|-----|
| P01 | | 03/09/20 | XX | XX |
| Rev | Description | Date | CHK | APP |
| Project No: | Scale @ A1: | Drawn By: | | |
| 812090 | 1:200 | TH | | |

Ingleton Wood Property and Construction Consultants
Issuing office: London
T: 020 7460 4400
www.ingletonwood.co.uk

Vision, form and function

Project:
Lowlands Externals
Eton Avenue
London
NW3

Client:
Lowlands Residents Limited

Title:
Site Plan

Drawing Number:
812090-IWD-XX-XX-DR-B-2004

| | | |
|---------|-------------------|-----------|
| Status: | Purpose of Issue: | Revision: |
| S2 | Information | P01 |