


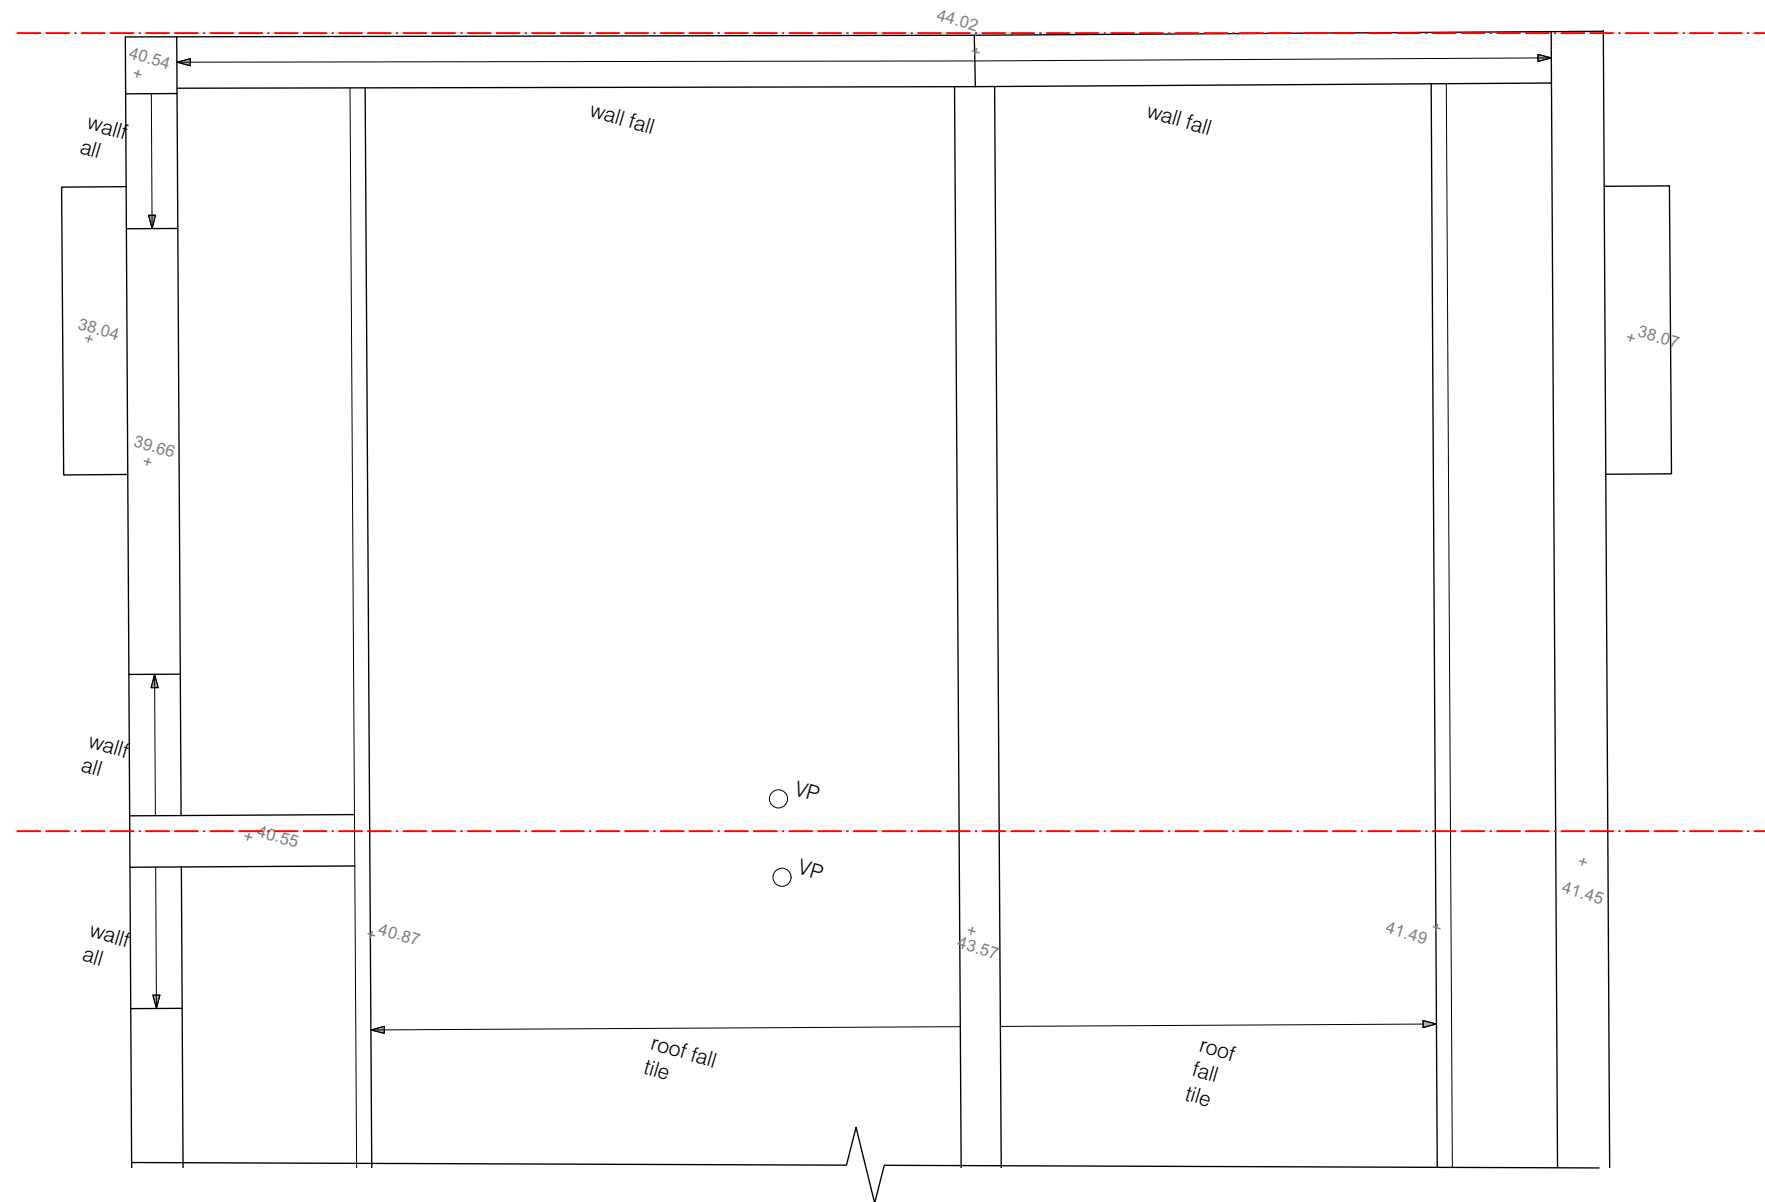


Key \_\_\_\_\_

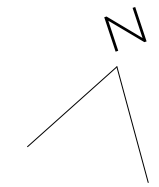


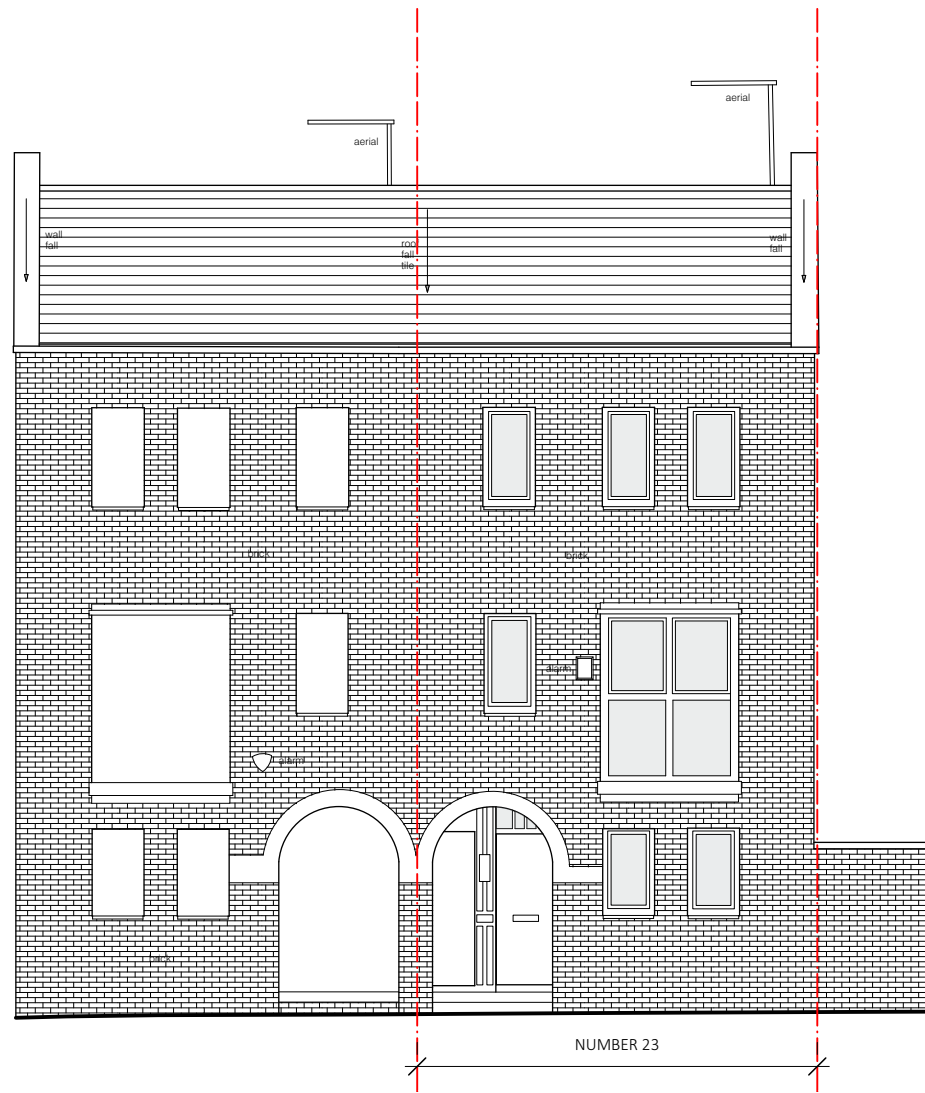

FRONT ELEVATION

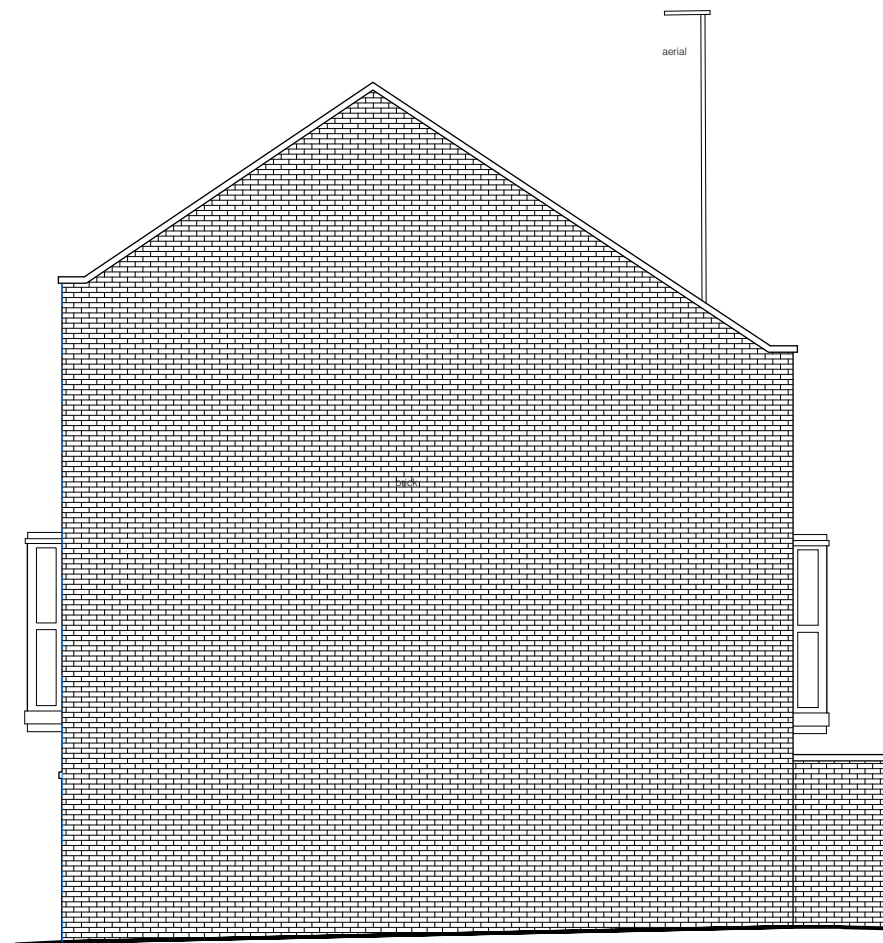

SIDE ELEVATION

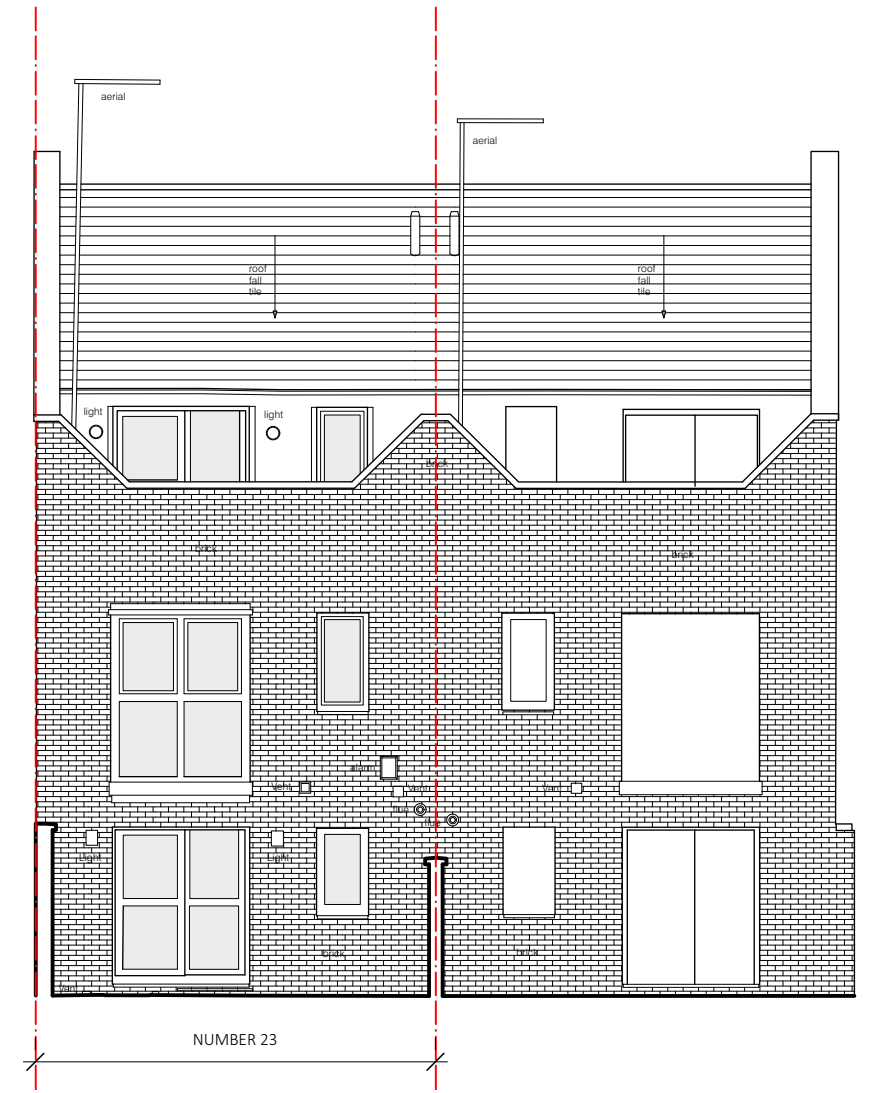

REAR ELEVATION

**WOOLF**

INTERIOR ARCHITECTURE & DESIGN

Practice Details

London Office: 0208 9606858  
28 Ruston Mews W11 1RB  
Bath Office: 01225 445670  
Broome House, Upper Lansdown Mews, BA15HF

Client Name

Private

Site Address

23 REDHILL  
LONDON  
NW1 4BG

Note

Do not scale, use figured dimensions only. All dimensions to be verified on site. To be read in conjunction with all related Designers's and Engineer's drawings and any other relevant information.

Date

10 August 2023

Drawing Scale

1:100

Drawn By

MD & AK

Page Scale

A3

Project Manager

None

File Name

Redhill Street

Project ID

0200



Sheet Number


P105

Drawing Title


Elevations  
As Existing

Key \_\_\_\_\_

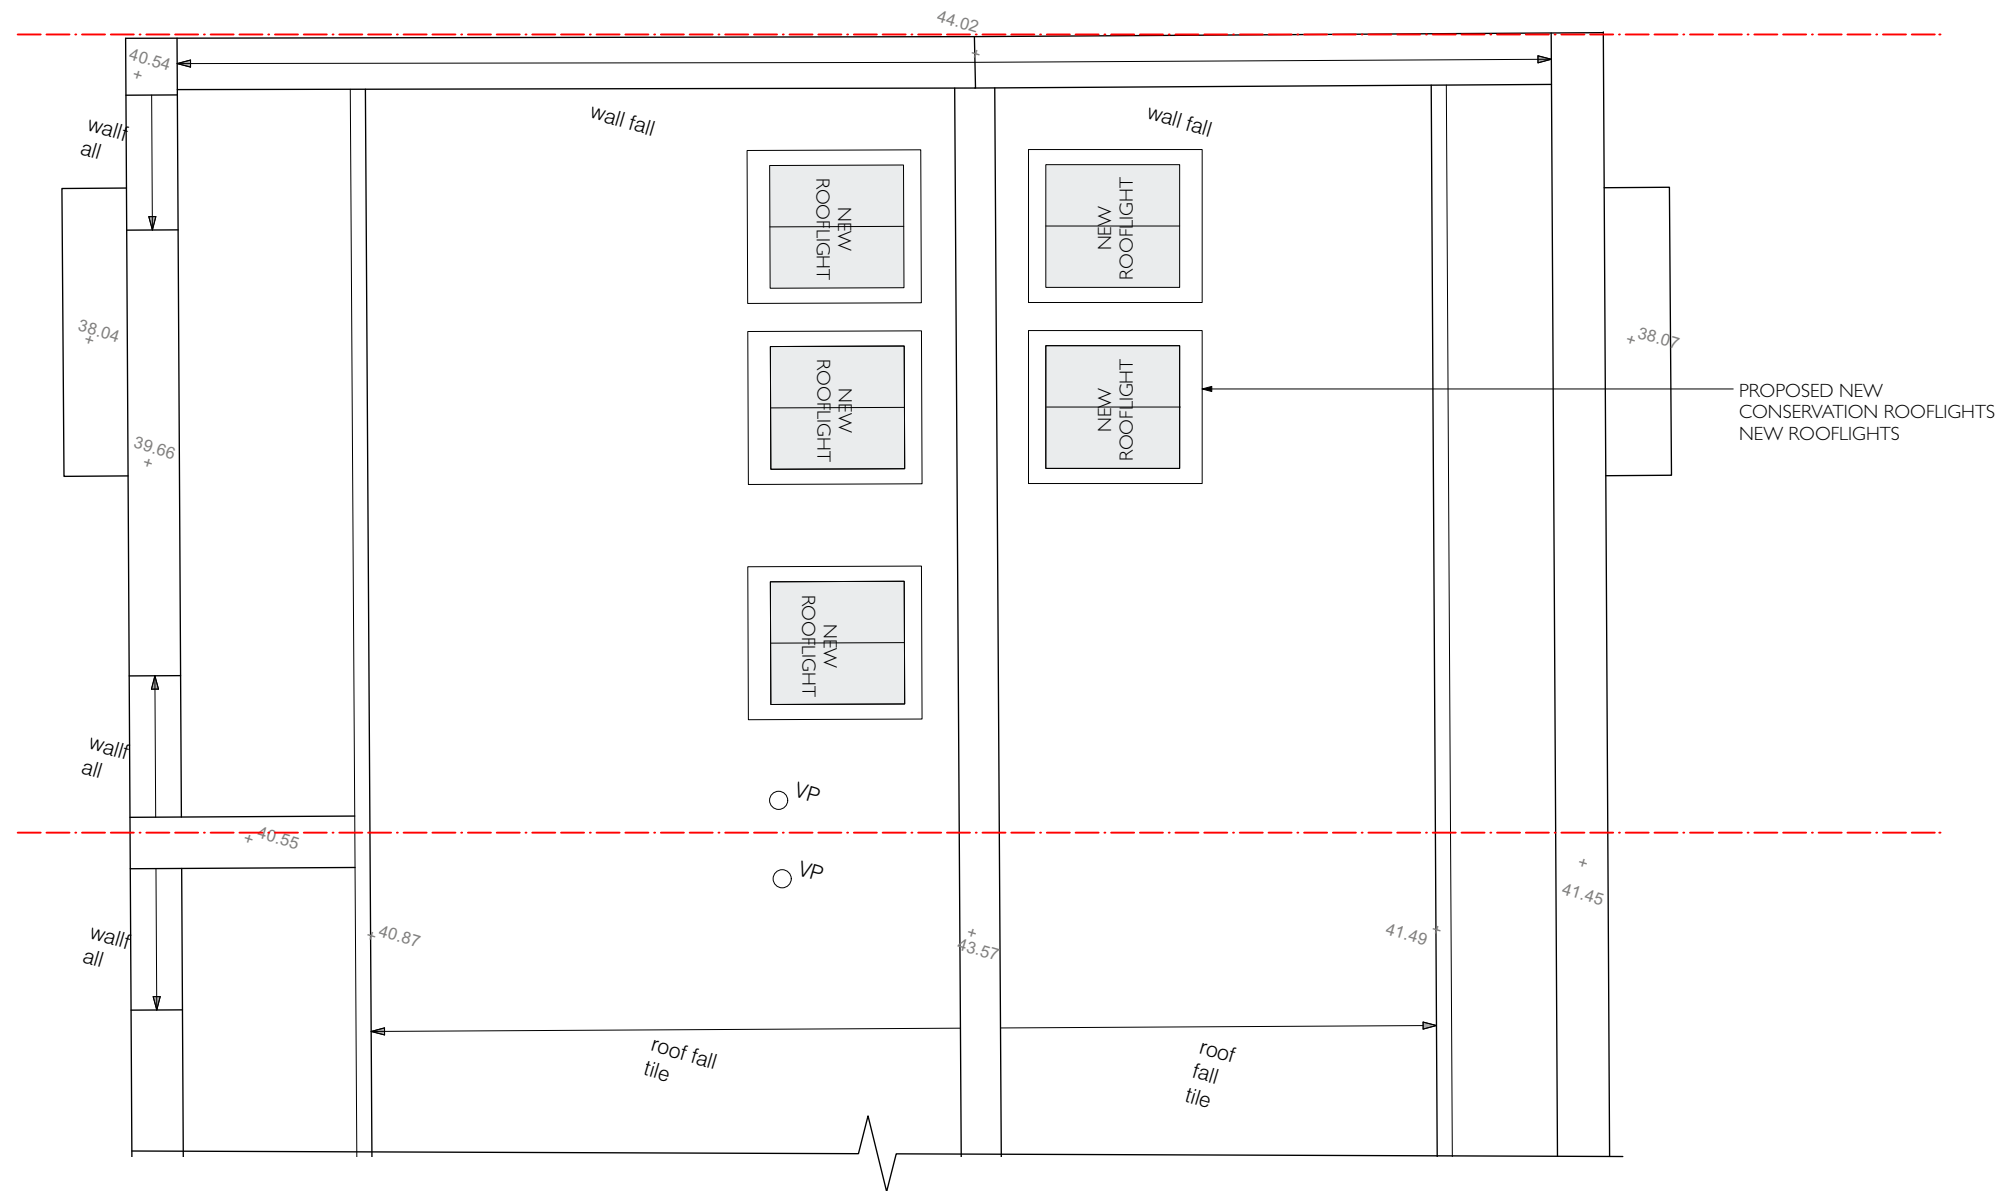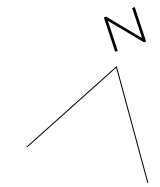


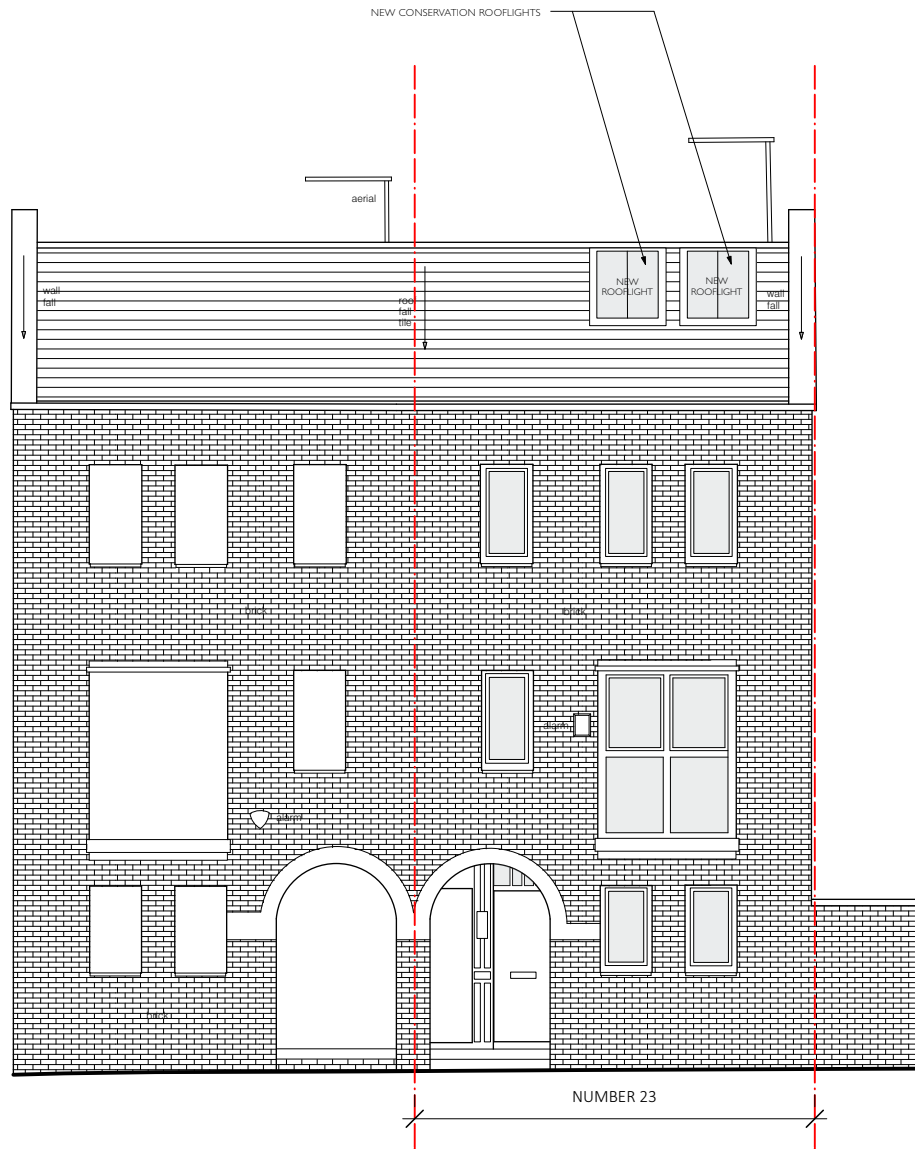

FRONT ELEVATION

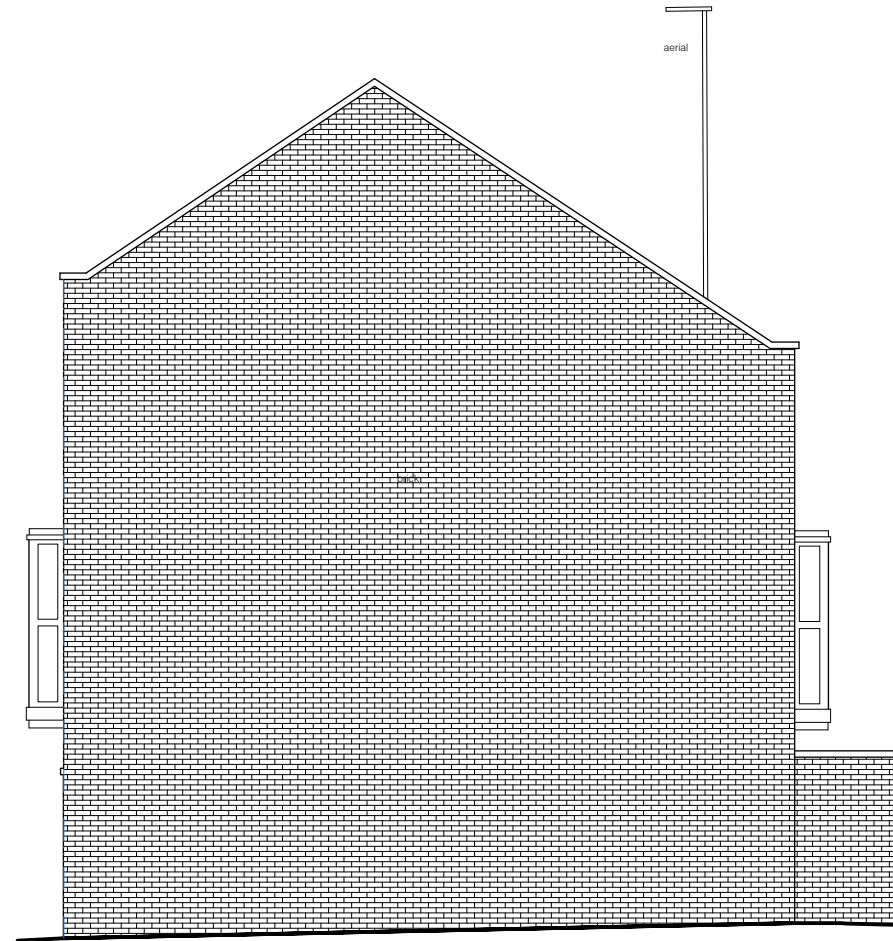

SIDE ELEVATION

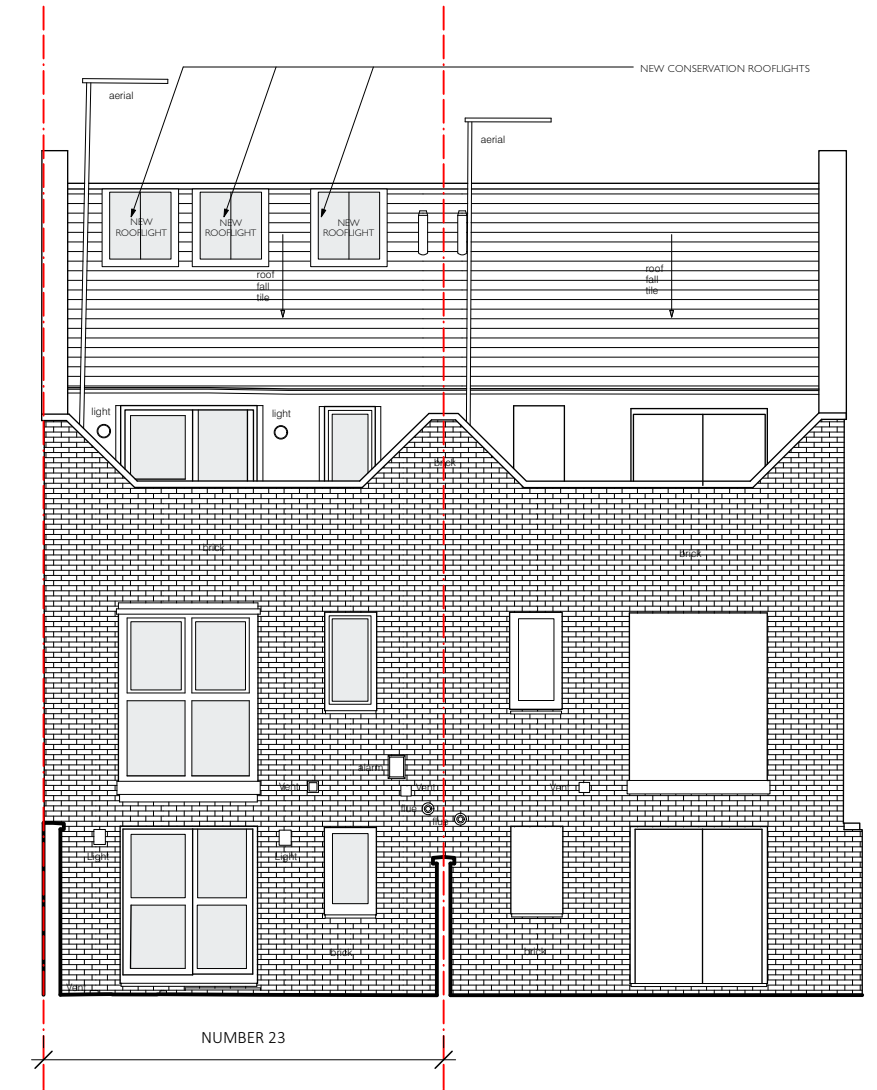

REAR ELEVATION

**WOOLF**

INTERIOR ARCHITECTURE & DESIGN

**Practice Details**

London Office: 0208 9606858  
28 Ruston Mews W11 1RB  
  
Bath Office: 01225 445670  
Broome House, Upper Lansdown Mews, BA1 5HF

**Client Name**

Private

**Site Address**

23 REDHILL  
LONDON  
NW1 4BG

**Note**

Do not scale, use figured dimensions only. All dimensions to be verified on site. To be read in conjunction with all related Designers' and Engineer's drawings and any other relevant information.

**Date**

10 August 2023

**Drawing Scale**

1:100

**Drawn By**

MD & AK

**Page Scale**

A3

**Project Manager**

None

**File Name**

REDHILL STREET

**Project ID**

0200

**Sheet Number**

205

**Drawing Title**

ELEVATIONS  
As Proposed