


PROPOSED PLAN, FF BOW WINDOW  
1000mm AFFL

NO VISIBLE CHANGES ANTICIPATED

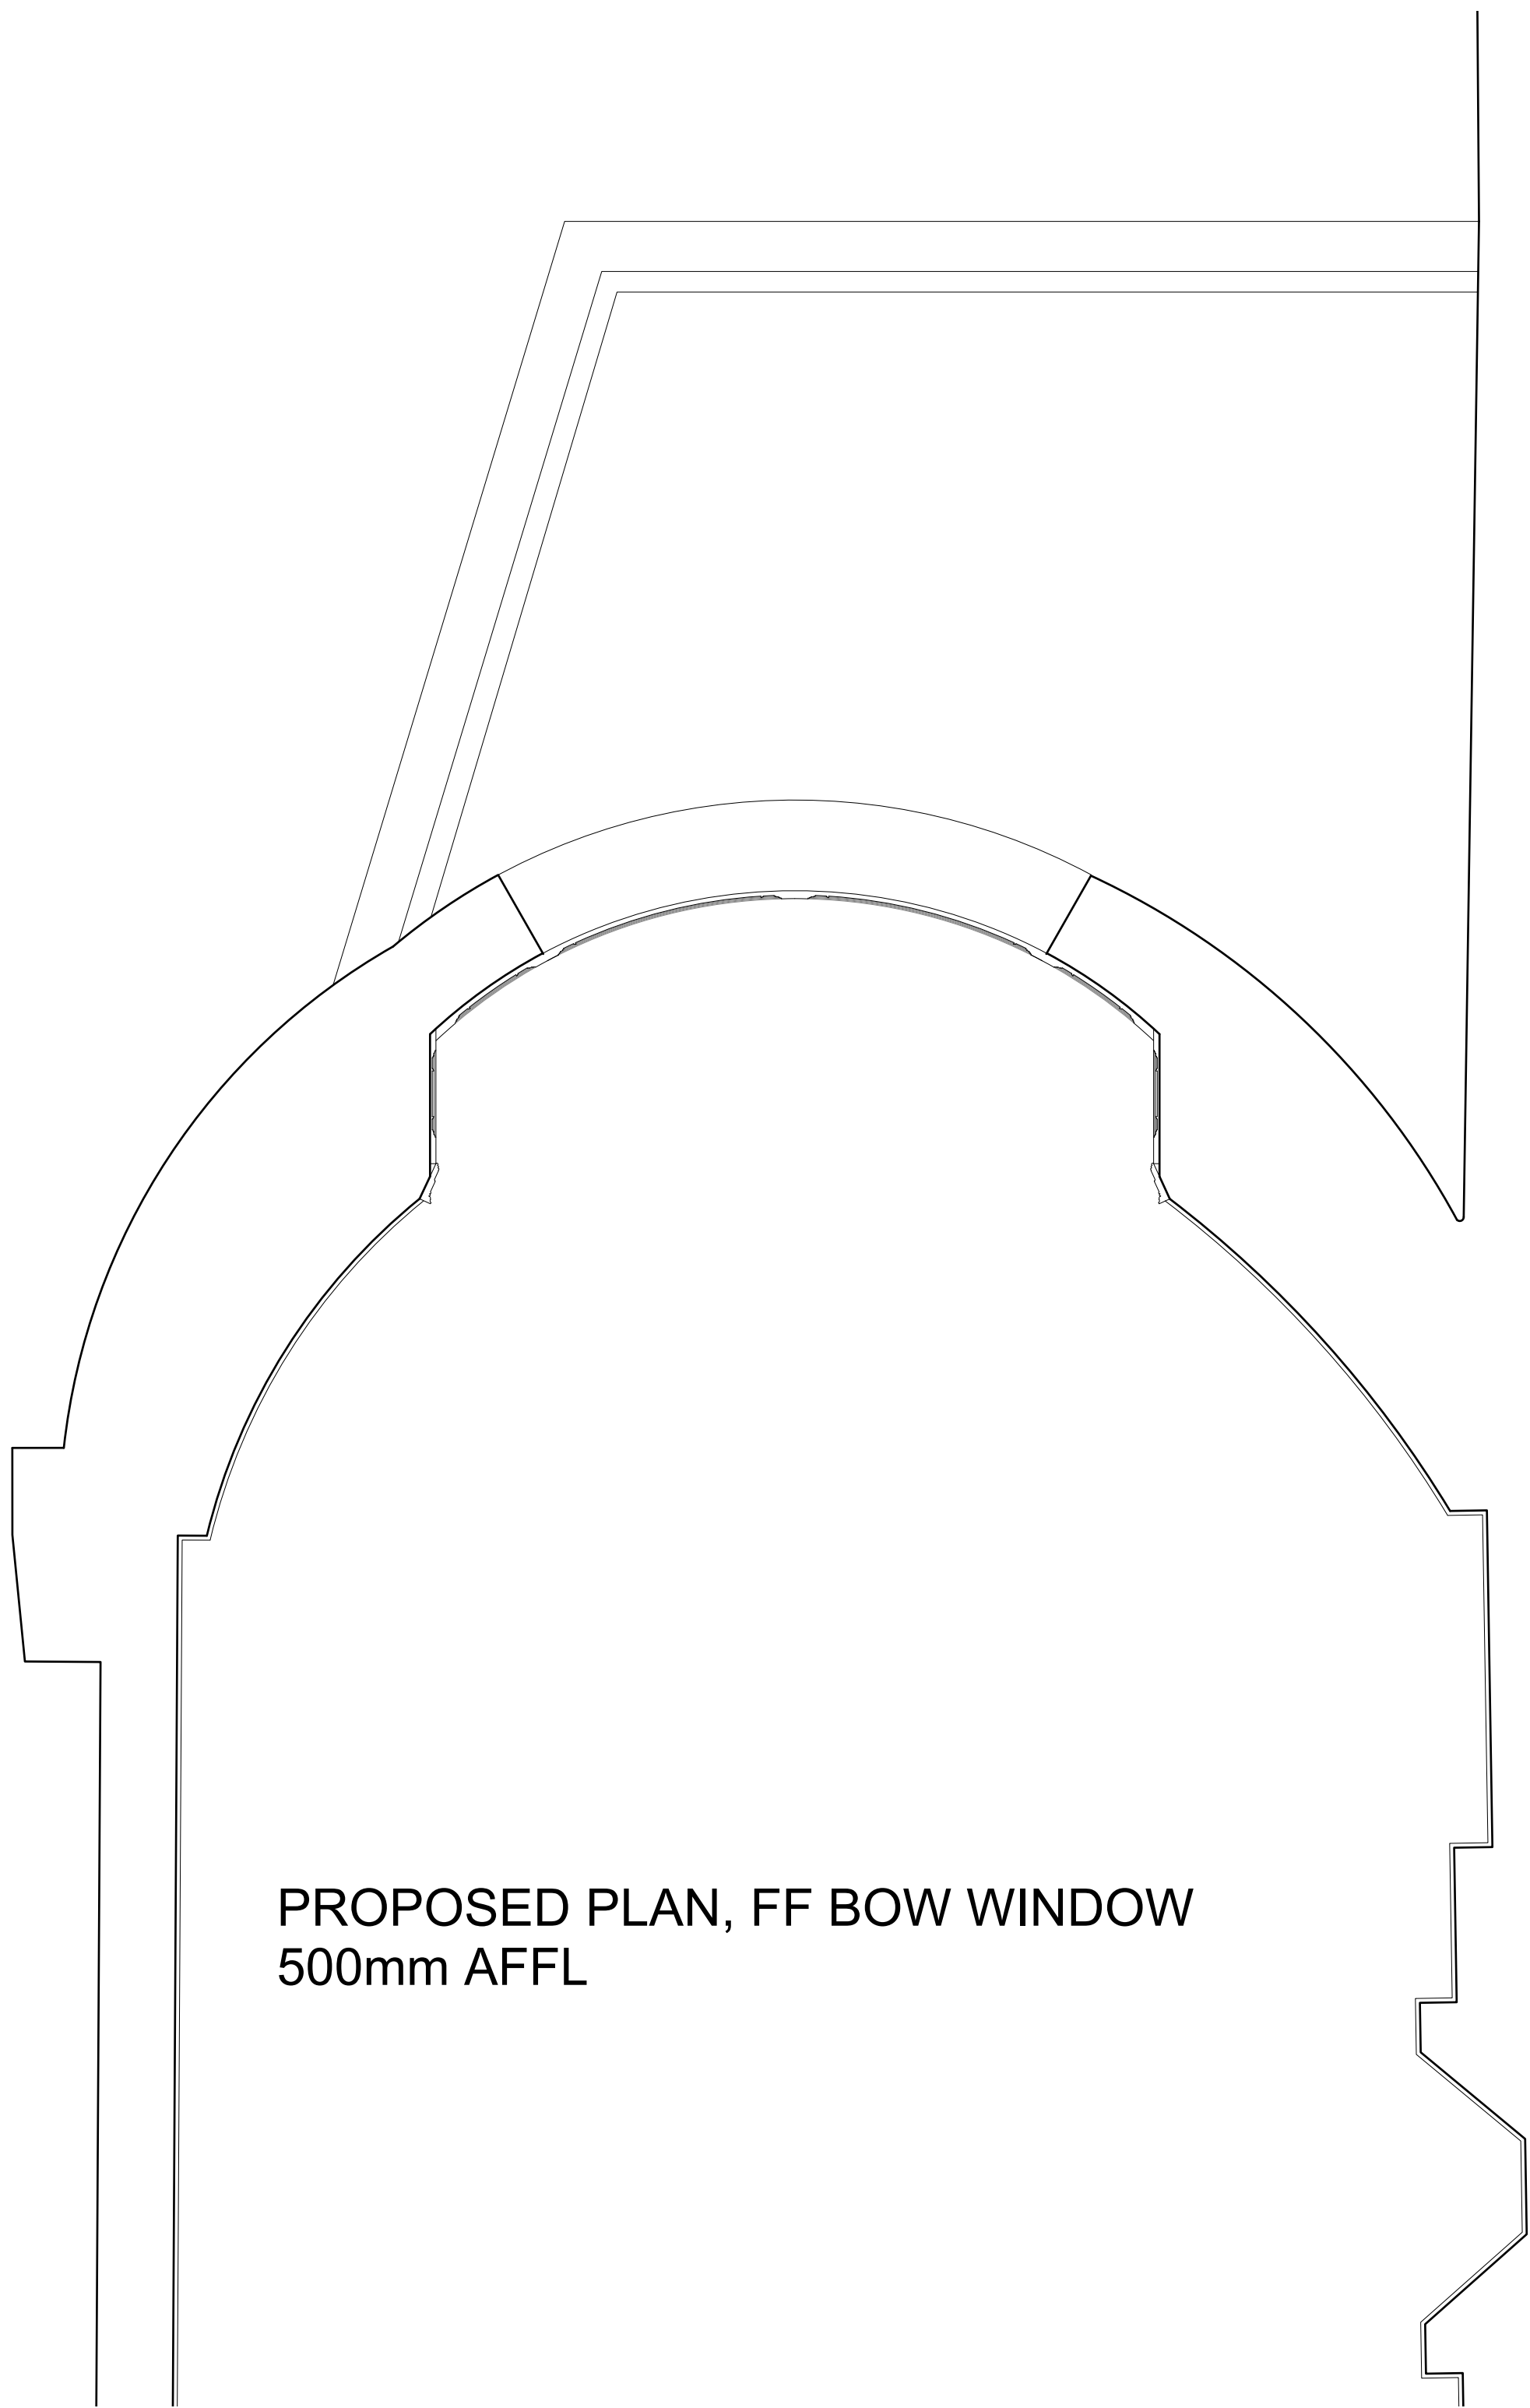

PROPOSED PLAN, FF BOW WINDOW  
500mm AFFL

NO VISIBLE CHANGES ANTICIPATED



No	Date	By	Comments
Issued			
Status	Purpose of Issue		
-	PLANNING		
<b>BRITISH MUSEUM</b> 9 MONTAGUE STREET BOW WINDOW WORKS  <b>Dannatt Johnson Architects</b> Unit 1 The Wireworks 77 Great Suffolk Street London SE1 0BU Tel (020) 7357 7100 Email dja@djaarchitects.co.uk			
Title			
Proposed First Floor Plans			
Drawing Number			Revision
658b-BM-DJA-DR-A-10001			-
RIBA Stage	DJA Ref	Scale(s)	
-	658b	1:20 at A1	