


EXISTING FLOOR VOID PLAN,
FF BOW WINDOW



EXISTING PLAN, GF BOW WINDOW
1000mm AFFL

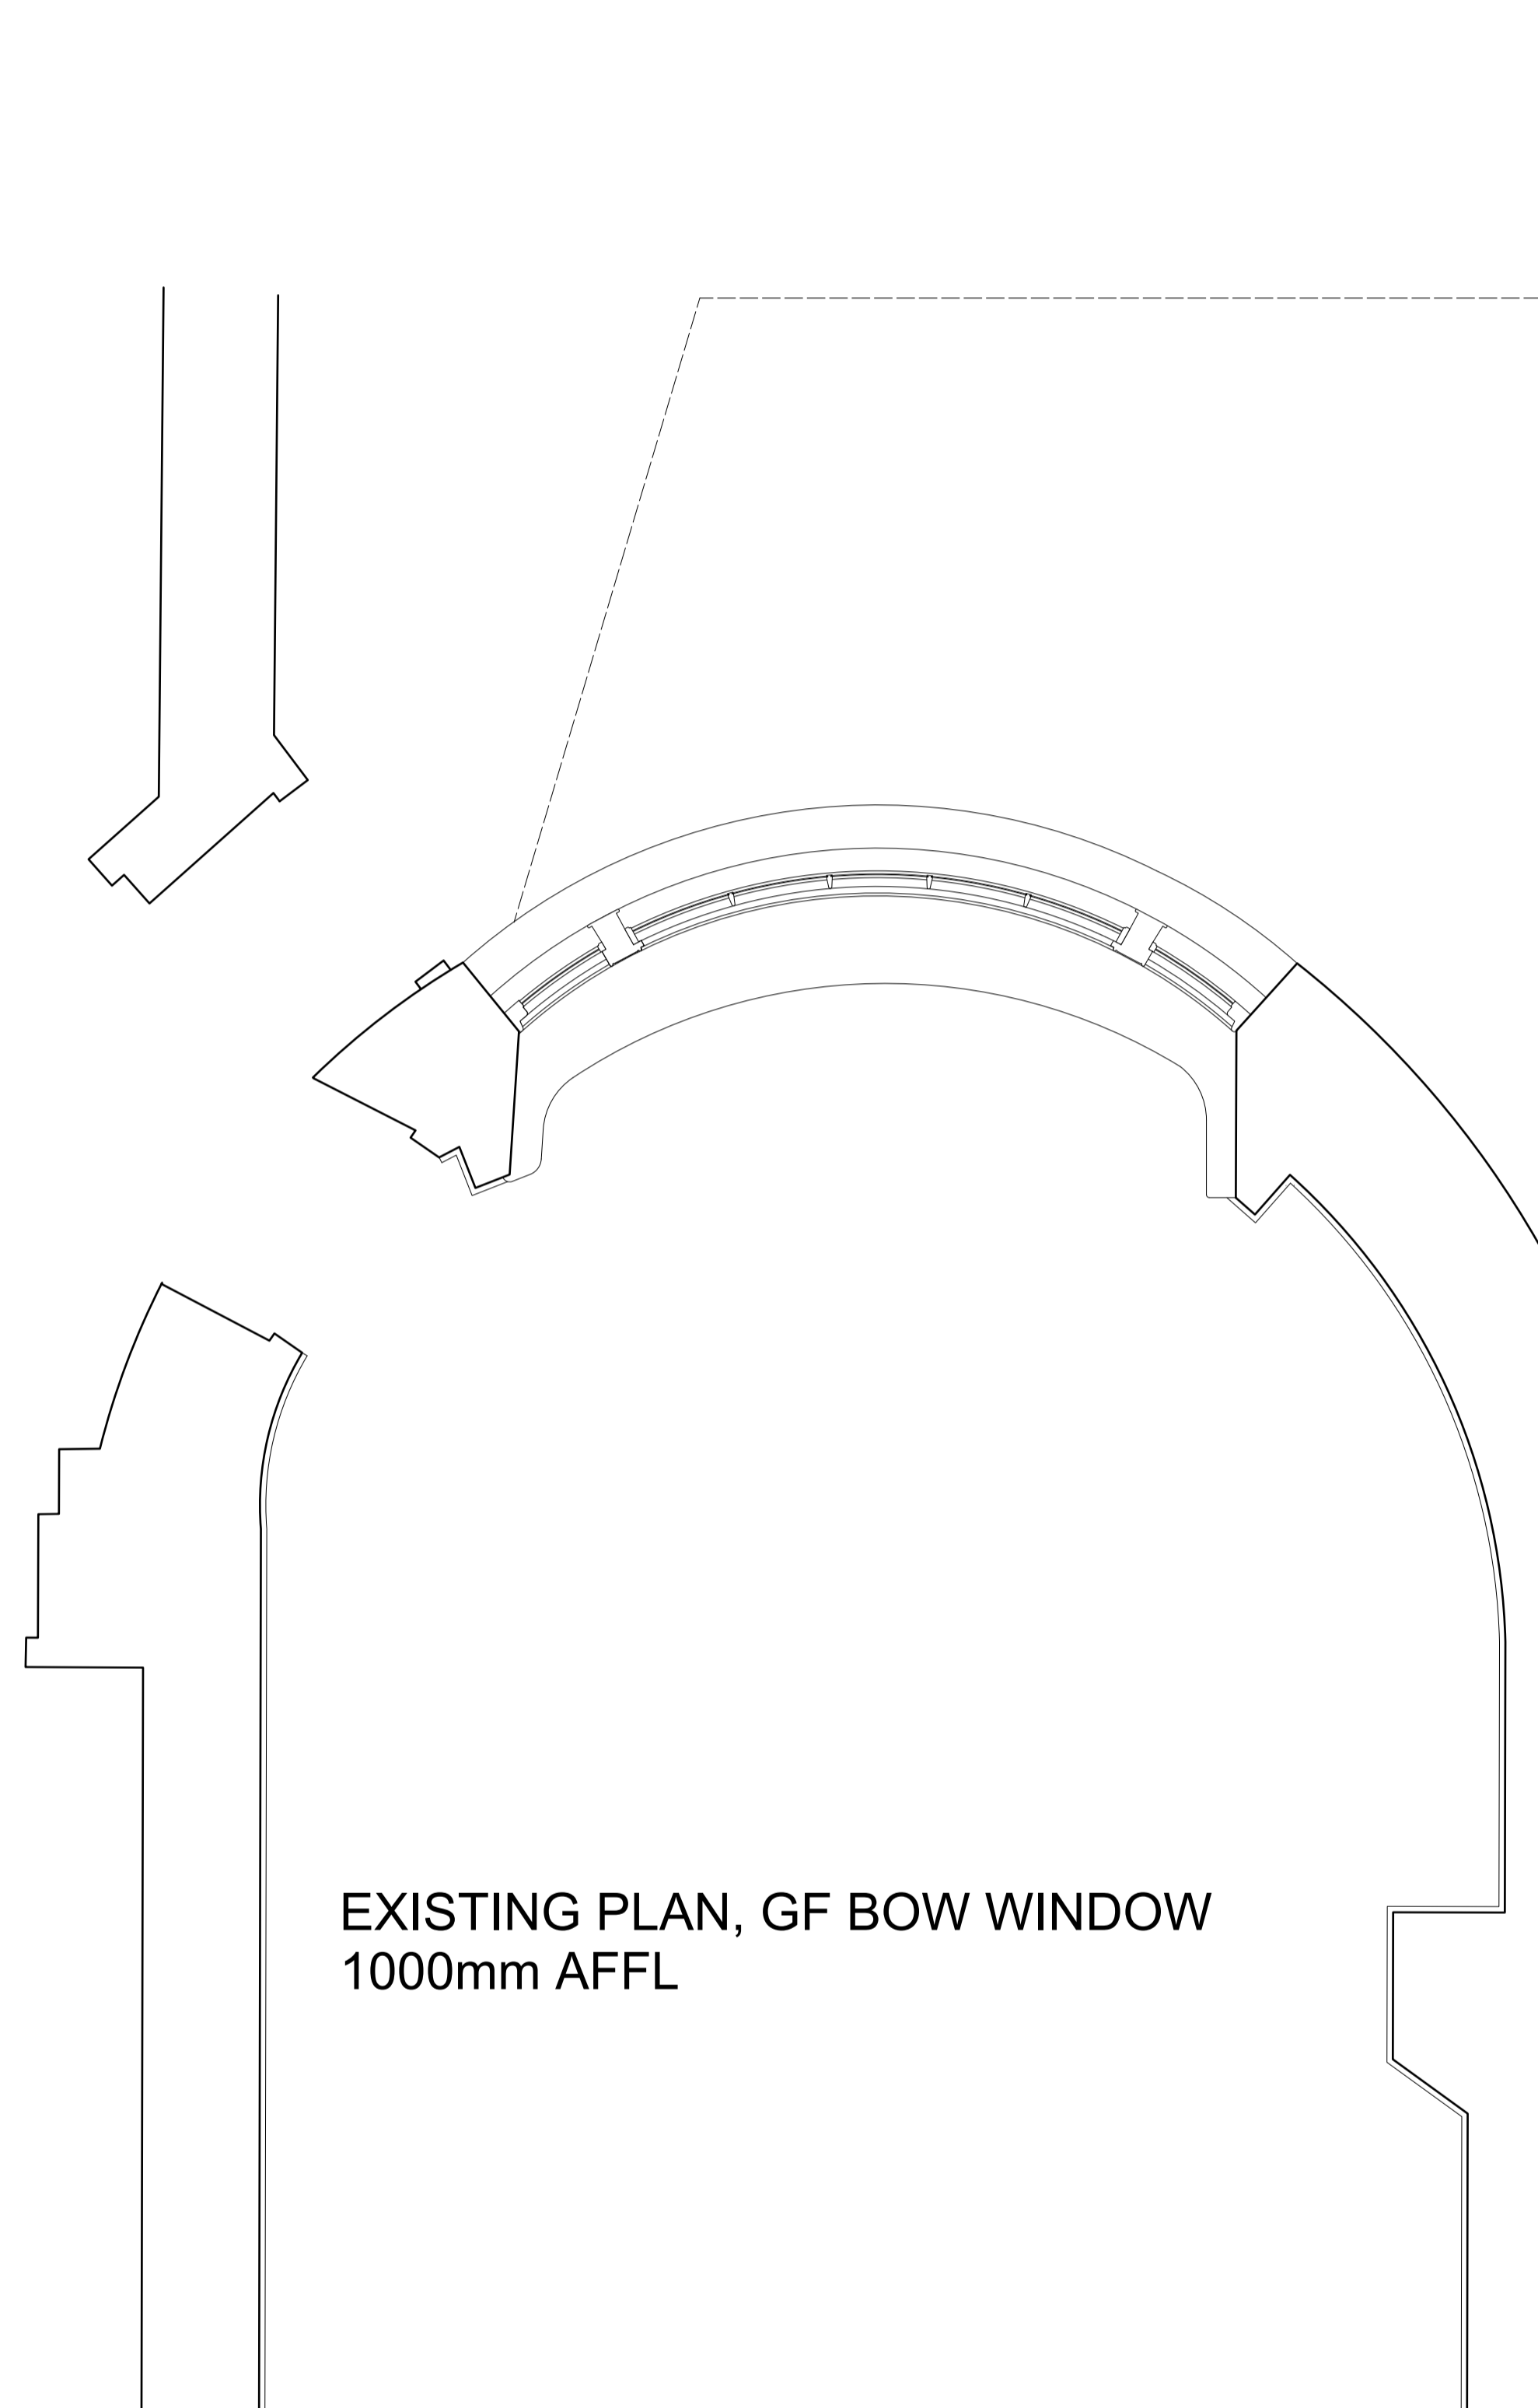

No	Date	By	Comments
Issued			
Status	Purpose of Issue		
-	PLANNING		
BRITISH MUSEUM 9 MONTAGUE STREET BOW WINDOW WORKS Dannatt Johnson Architects <small>Unit 1 The Wineworks 77 Great Suffolk Street London SE1 0BU Tel (020) 7357 7100 Email dja@djaarchitects.co.uk</small>			
Title			
Existing Floor Void and Ground Floor Plans			
Drawing Number			Revision
658b-BM-DJA-DR-A-11002			-
RIBA Stage	DJA Ref	Scale(s)	
-	658b	1:20 at A1	