


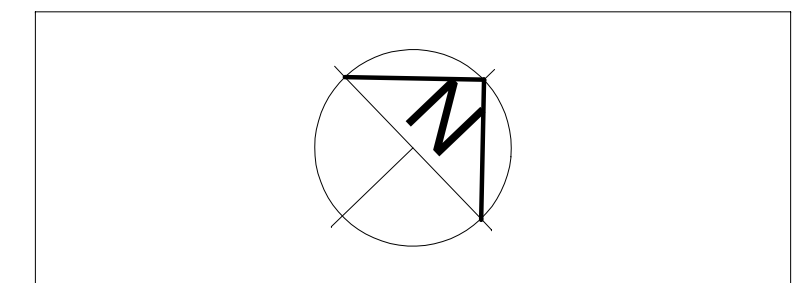

NOTES:



| Revision | Amendment | Drawn | Date |
|----------|-----------|-------|------|
|          |           |       |      |

Drawing Status: PLANNING

**bryant+moore**  
ARCHITECTS  
19-25 Salisbury Square, Old Hatfield, Herts AL9 5BT  
Tel: 01707 251428 Fax: 01707 251429 Email: mb@bryantandmoore.co.uk

Client:

Address: 14 ALVANLEY GARDENS  
WEST HAMPSTEAD  
NW6 1JD

Title: PROPOSED GROUND FLOOR PLAN

|                  |                          |
|------------------|--------------------------|
| Scale: 1:50 @ A1 | Drawing No. 23_507 P 110 |
| Date: JULY 23    | Revision No.             |

proposed ground floor plan