




existing first floor plan

NOTES:

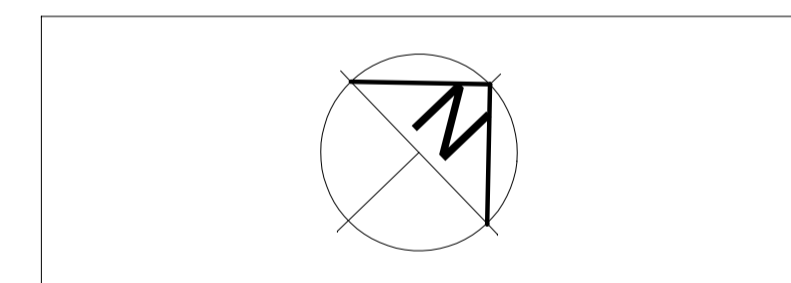

Revision	Amendment	Drawn	Date
Drawing Status: PLANNING			

**bryant+moore**  
ARCHITECTS  
19-25 Salisbury Square, Old Hatfield, Herts AL9 5BT  
Tel: 01707 251428 Fax: 01707 251429 Email: mb@bryantandmoore.co.uk

Client:

Address: 14 ALVANLEY GARDENS  
WEST HAMPSTEAD  
NW6 1JD

Title: EXISTING FIRST FLOOR PLAN

Scale: 1:50 @ A1	Drawing No. 23_507 S 11
Date: JULY 23	Revision No.