

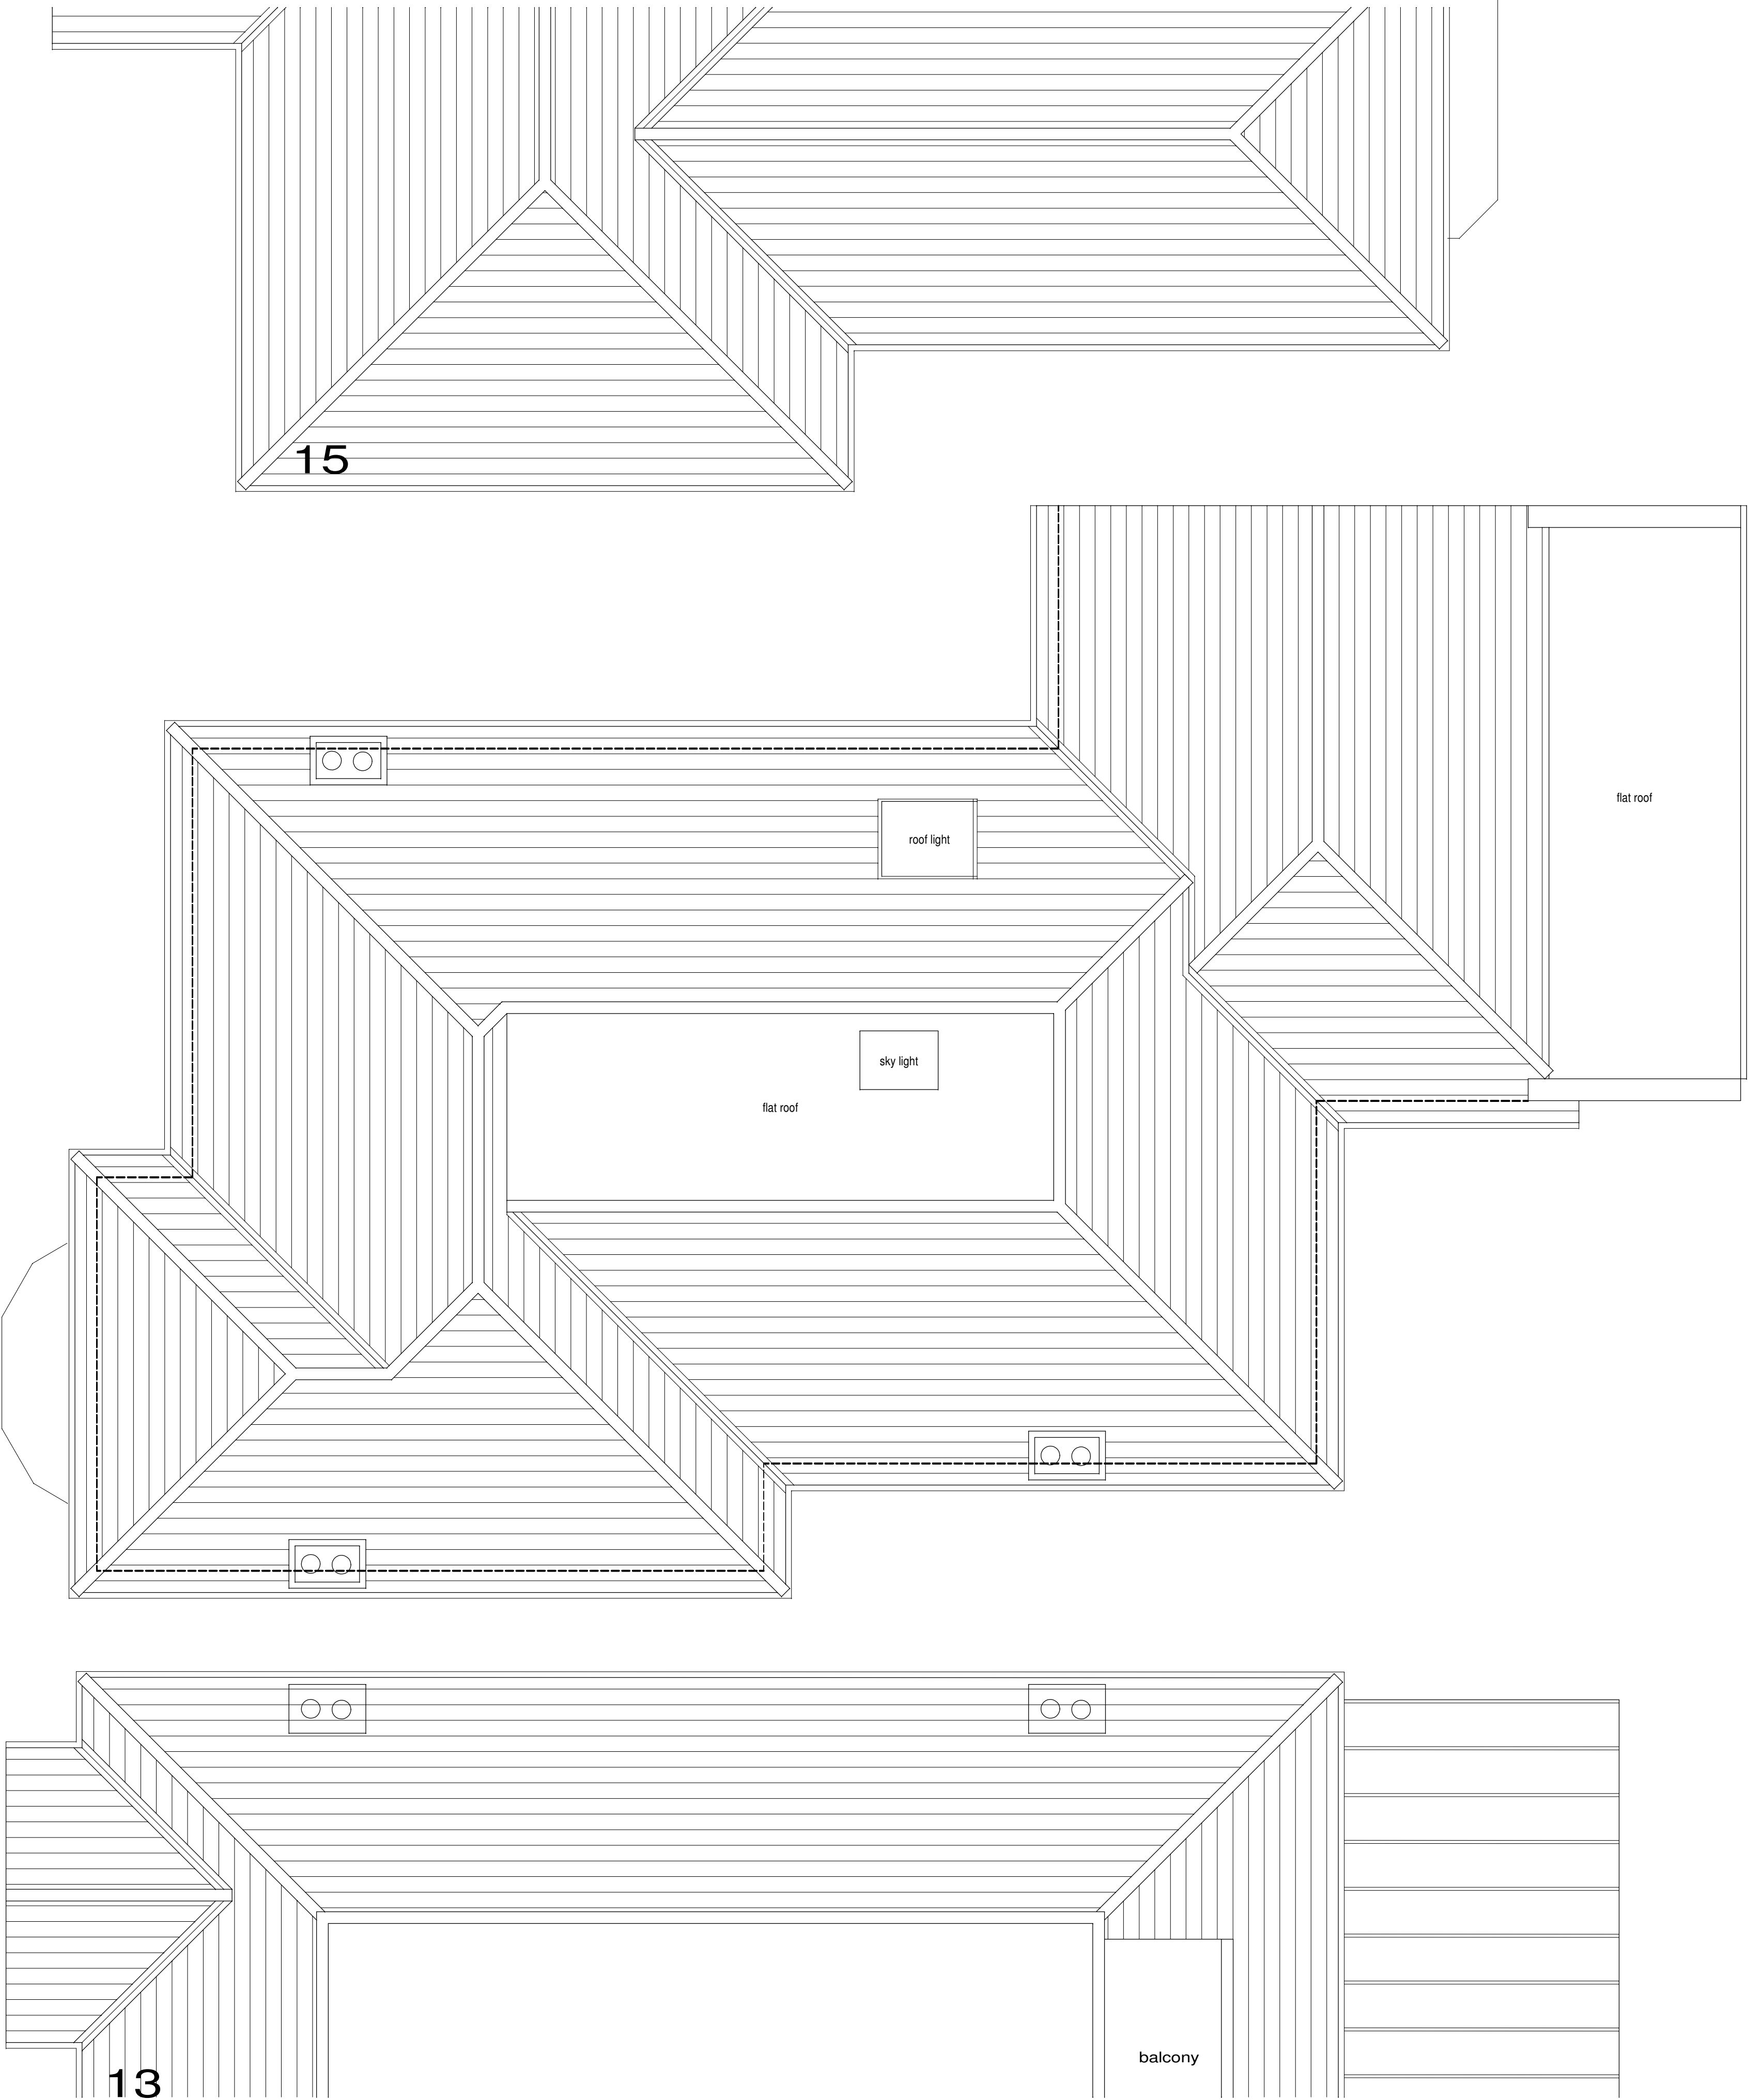


 

existing roof plan

NOTES:

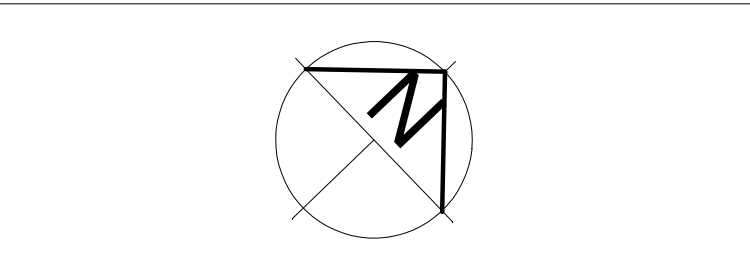

Revision	Amendment	Drawn	Date
Drawing Status PLANNING			
lm bryant+moore ARCHITECTS 19-25 Salisbury Square, Old Hatfield, Herts AL9 5BT Tel: 01707 251428 Fax: 01707 251429 Email: mb@bryantandmoore.co.uk			
Client			
Address 14 ALVANLEY GARDENS WEST HAMPSTEAD NW6 1JD			
Title EXISTING ROOF PLAN			
Scale	1:50 @ A1	Drawing No.	23_507 S 12
Date	JUNE 23	Revision No.	