




existing rear elevation

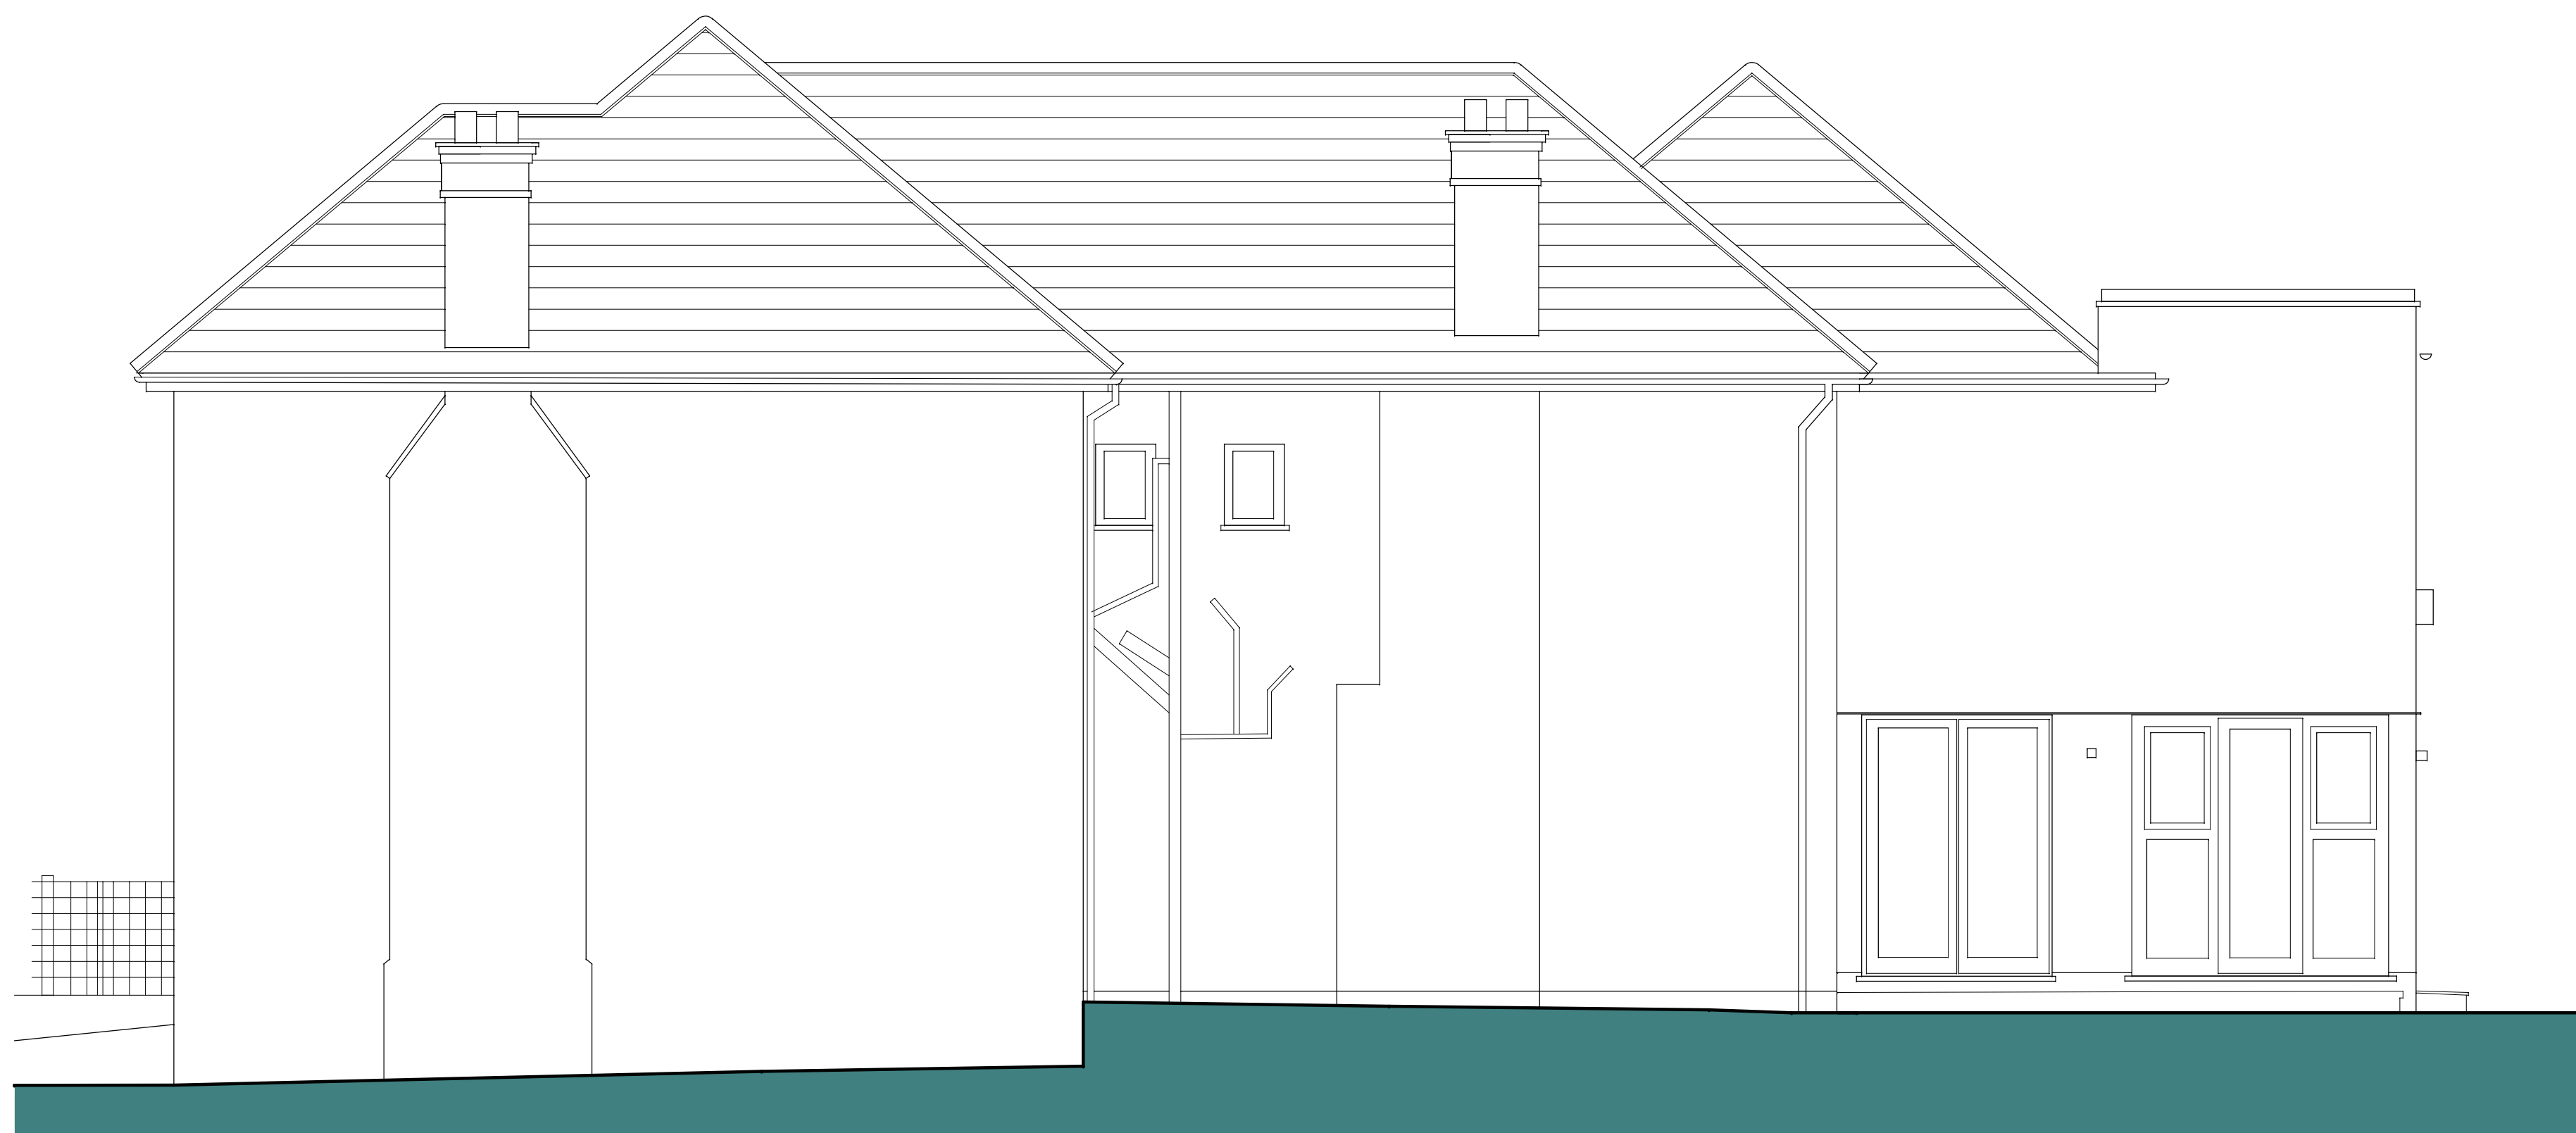

existing side (south east) elevation

[illegible]

Revision	Amendment	Drawn	Date
Drawing Status PLANNING			

 **bryant+moore**
A R C H I T E C T S

19-25 Salisbury Square, Old Hatfield, Herts AL9 5BT
Tel: 01707 251428 Fax: 01707 251429 Email: mb@bryantandmoore.co.uk

Client _____

Address
14 ALVANLEY GARDENS
WEST HAMPSTEAD
NW6 1JD

EXISTING REAR AND SIDE ELEVATIONS

Scale	1:50 @ A1	Drawing No.	23_507 S 21
Date	JULY 23	Revision No.	