




Roof Plan

Section A-a


Site Location Plan 1:1250 @ A1

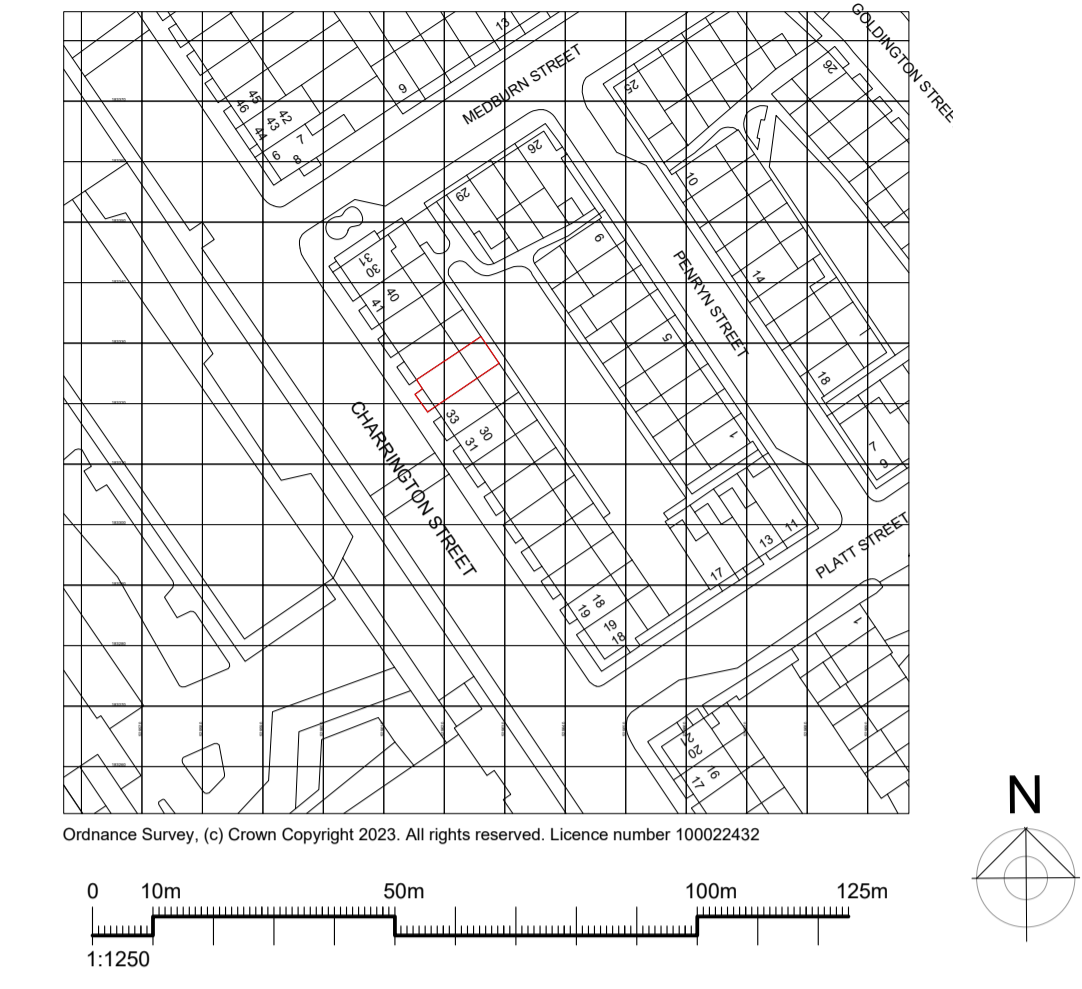

0 10m 50m 100m 125m  
1:1250

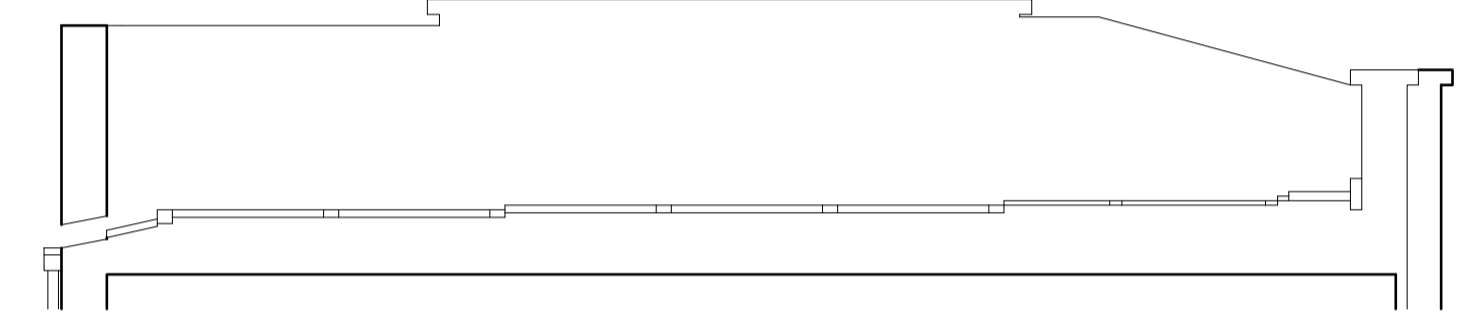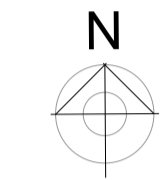


Section A-a

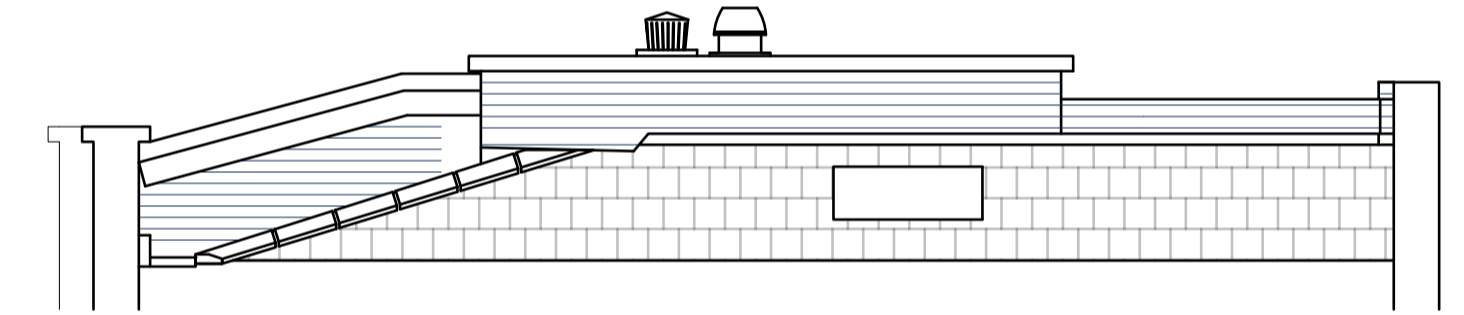


North-East Elevation

Materials


- ① Artificial Slate
- ② Lead Lined Gully
- ③ Fair Faced Brick
- ④ Brick on Edge
- ⑤ Concrete Coping
- ⑥ Lead Lined Roof Hatch
- ⑦ Concrete Hip Tile

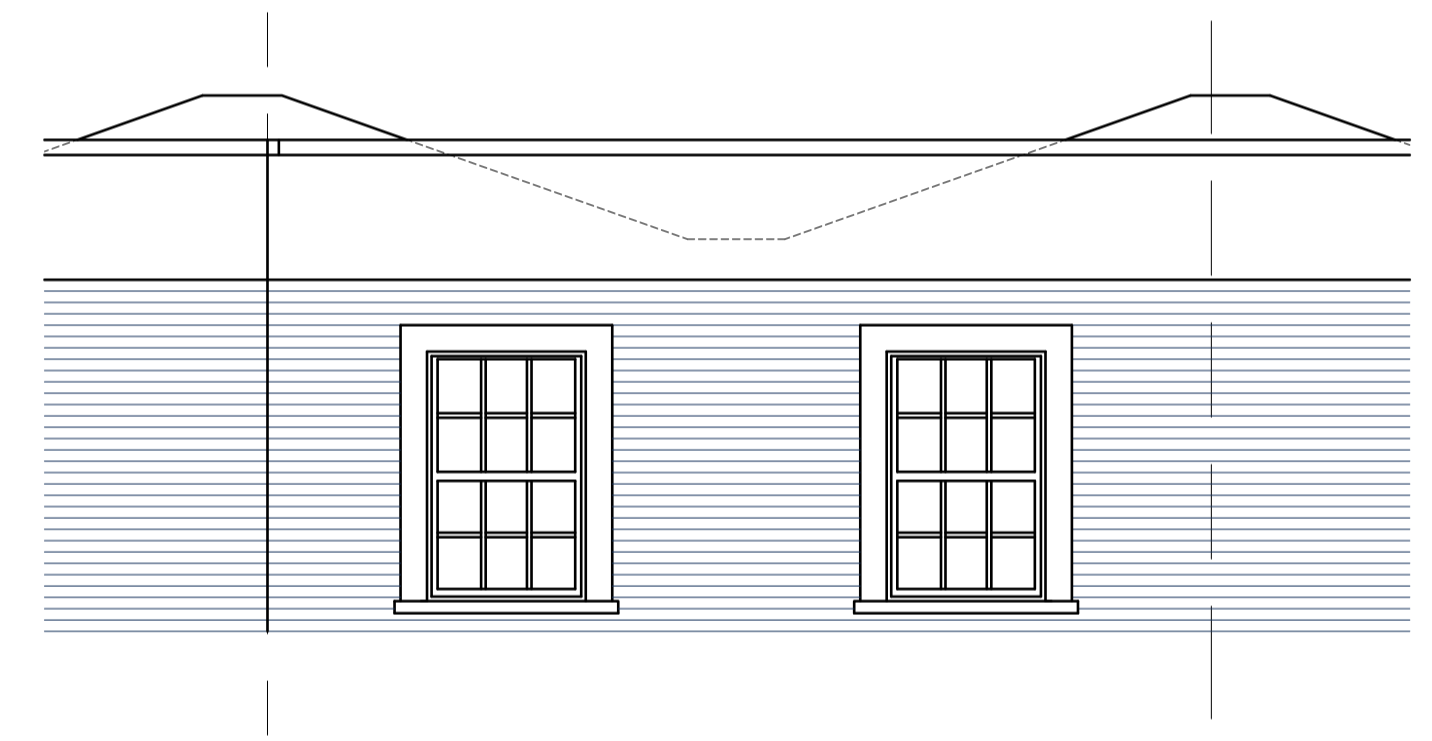


Front Elevation

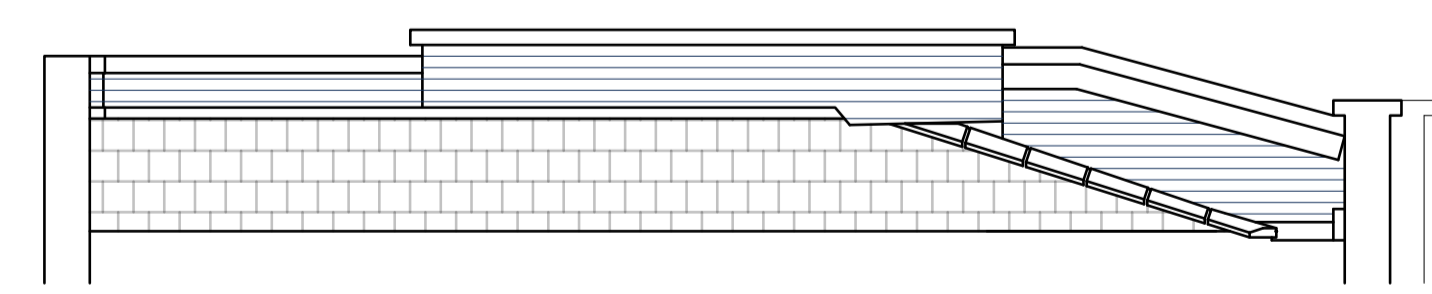

South-West Elevation

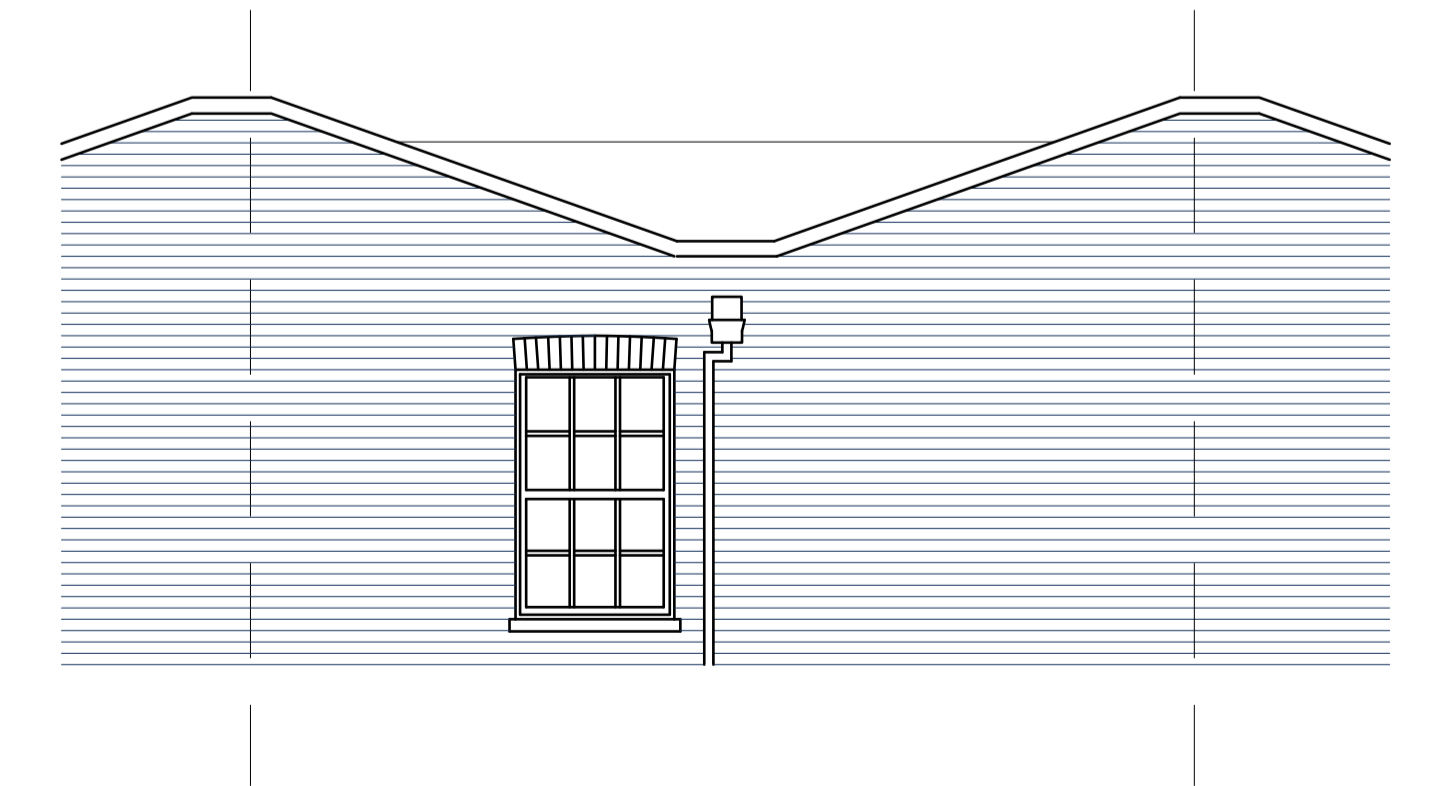

0 1m 5m  
1:50

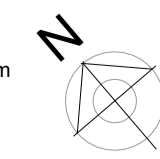

The contractor is responsible to ensure that no products are to be utilised that do not comply with relevant British and/or European Standards and/or Codes of Practice, COSH Regulations, Construction Regulations, or which are known or suspected at the time of product selection and/or construction to be deleterious to health and safety or to the durability of the work or not in accordance with good building practices. The contractor is responsible for checking dimensions, tolerances, levels and references. This drawing/model is to be read in conjunction with all relevant Other Project Team Members' or specialists drawings/models/any Federated Model. Any discrepancy is to be notified to Baily Garner LLP and is to be rectified before proceeding with the works on site or shop drawings. Where an item is covered by drawings to different scales, the larger scale drawing is to be worked to. Any rights (including copyright) in this drawing/model and any proprietary work contained therein belong to Baily Garner LLP and may only be used in accordance with the licence granted to the Employer and with attribution to Baily Garner LLP. The drawing is to be read in conjunction with Document Suitability Codes page or at www.bailygarner.co.uk/disclaimer/

A1

Rev No	Description	D	C	DATE



LONDON HEAD OFFICE  
145-148 ELTHAM HILL  
LONDON SE18 5DY  
T 020 8294 1000  
e. general@bailygarner.co.uk

CLIENT NAME  
London Borough of Camden

PROJECT ADDRESS  
35 Charrington Street  
London  
NW1 1RE

PROJECT NAME  
Roof Replacement

DRAWING TITLE  
Roof Plan, Elevations & Section  
AS EXISTING

SUITABILITY CODE

SCALE	DRAWN	CHECKED	APPROVED	DATE
1:50@A1	TR			31/07/2023
PROJ NO	AUTHOR	VOLUME	LEVEL	DOCTYP
34698	BGL	A1	DR	005
REV NO	REV STAT	REV NO		