



Finchley Road

Proposed 5th Floor Plan

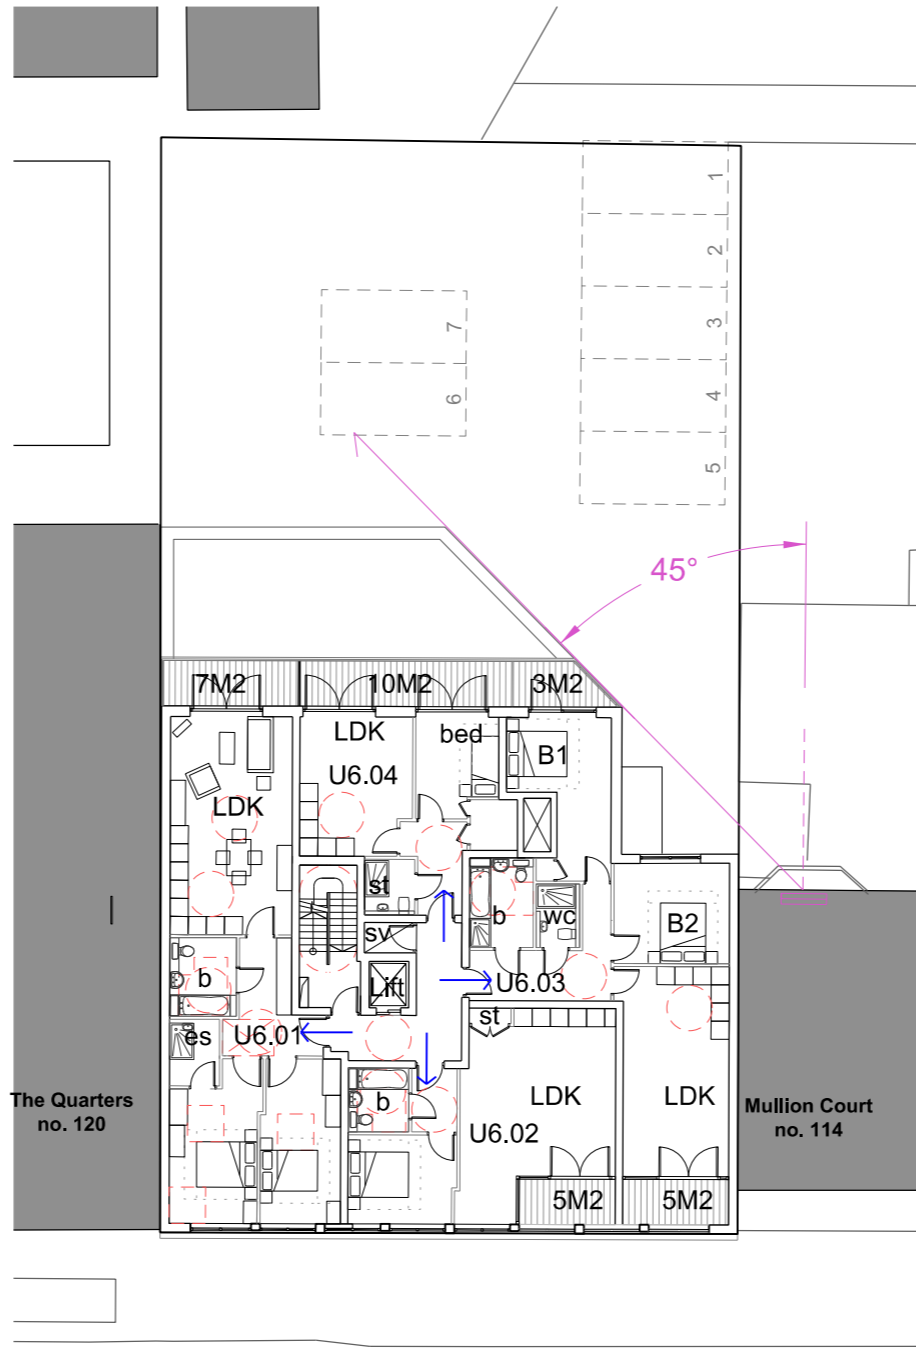


Finchley Road

Proposed 6th Floor Plan

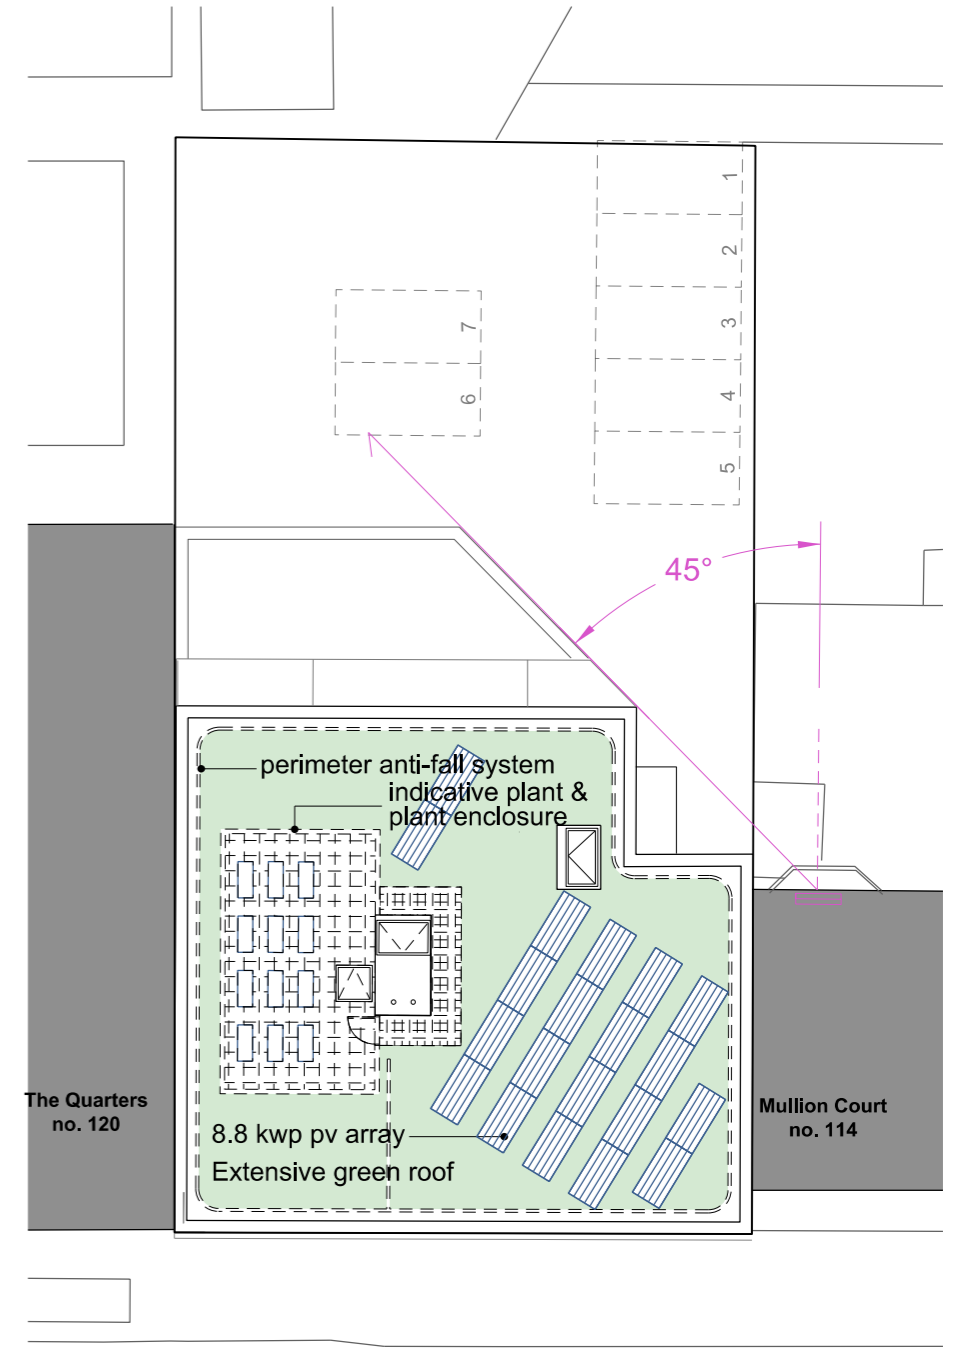

Finchley Road

Proposed Roof Plan

 

Barkat House, 116-118 Finchley Road

Proposed Residential Floors and Roof Plans

G M L Architects

UNIT 3,1-4 Christina Street, London, EC2A 4PA
 Tel: 020 7729 9595 Fax: 020 7729 1801 info@gmlarchitects.co.uk
 SCALE: 1:250@A3
 ISSUED FOR: PLANNING
 FIRST ISSUED:
 DRAWN BY:FO CHECK BY: NM

4777/PA/023A