


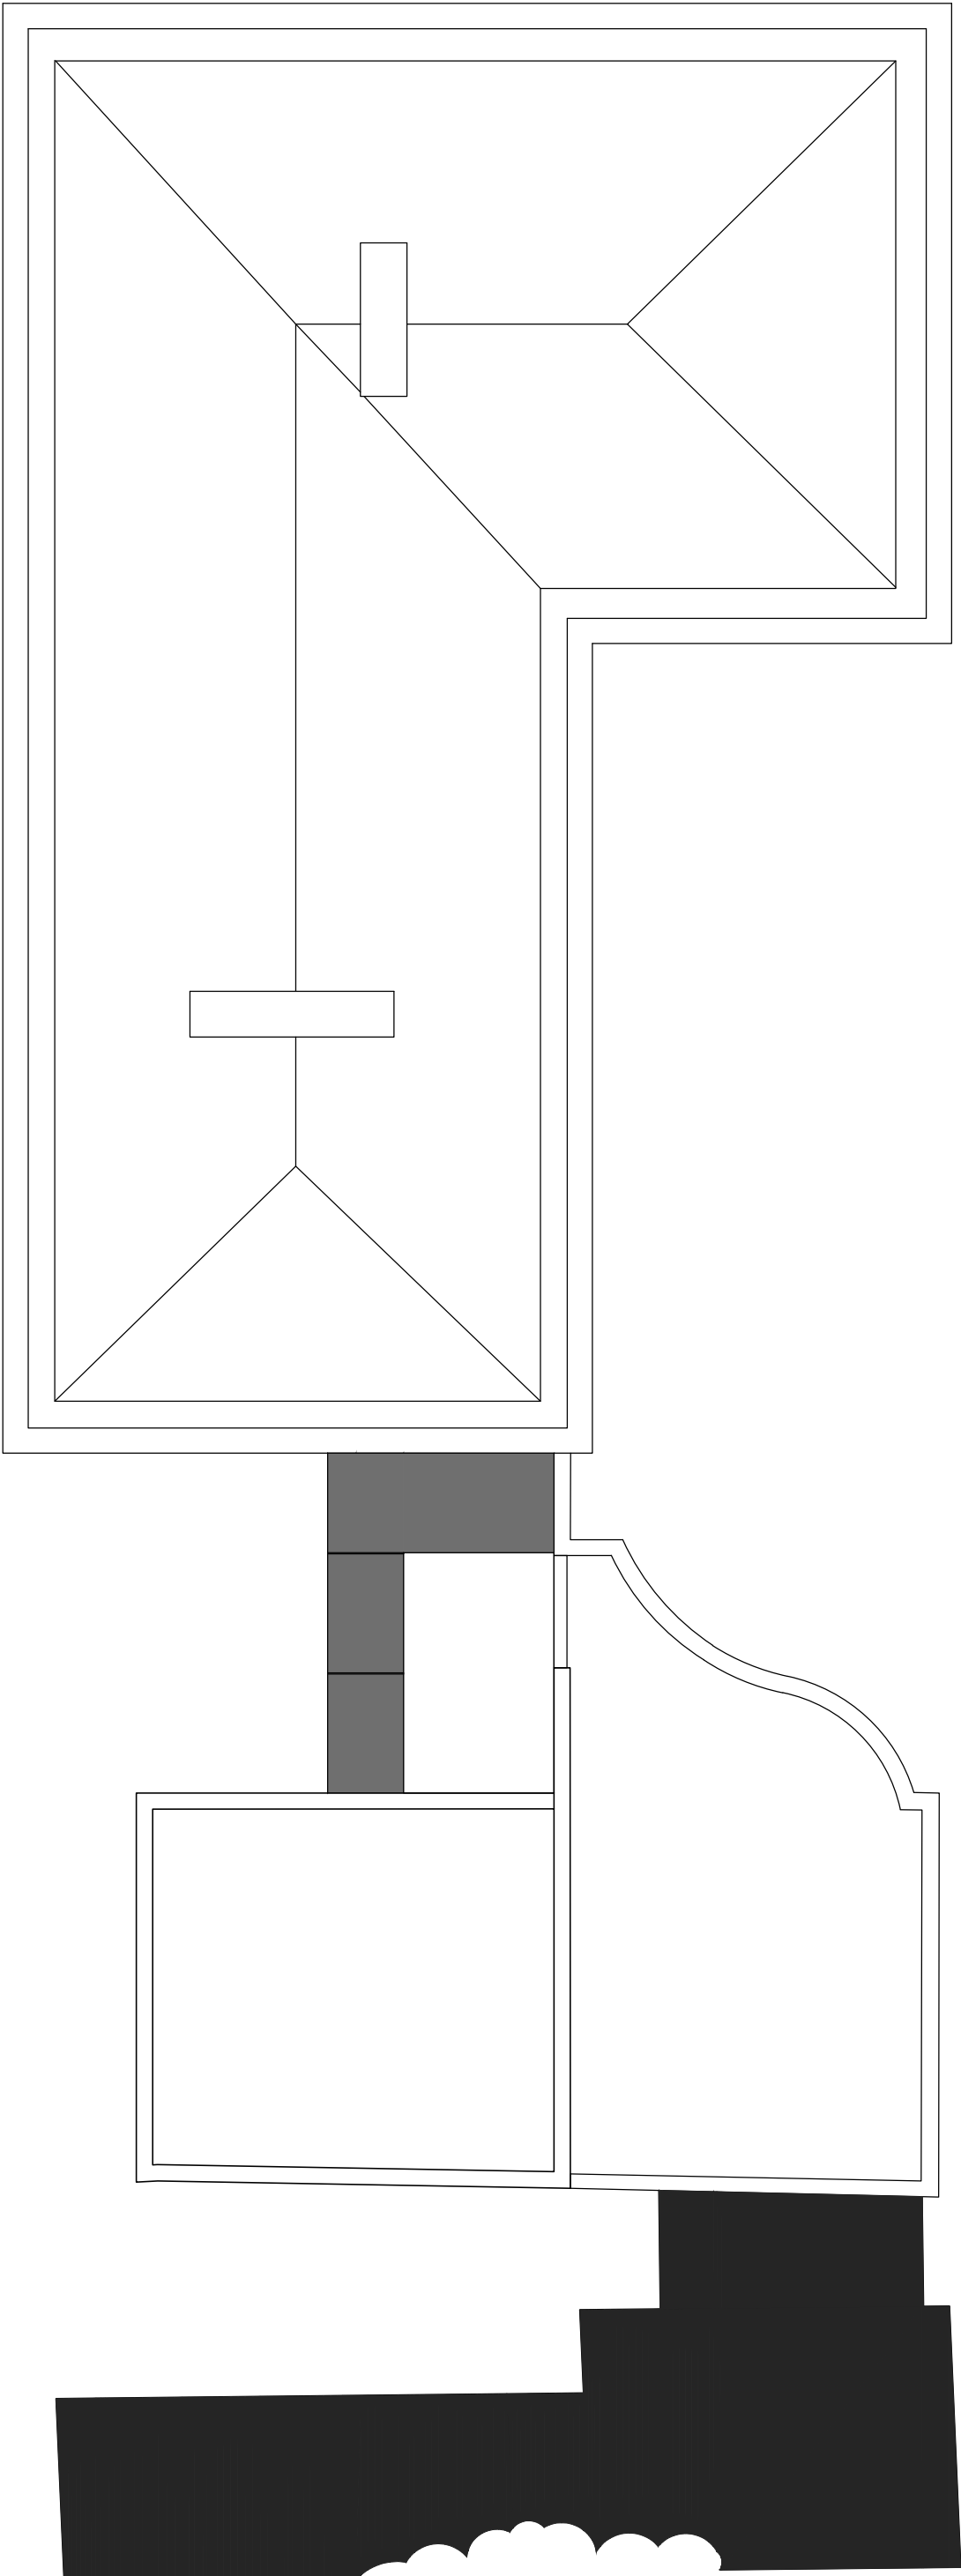

10 FITZROY PARK

EXISTING ROOF PLAN
DATE: MAY 2023
SCALE 1:100 © A3

All measurements in millimetres unless otherwise stated / Do not scale from drawing / Verify all dimensions on site / This drawing is to be read in conjunction with all other relevant drawings and specifications / Refer to Architect in case of any ambiguity or discrepancy / This drawing and its design are copyright / All rights remain the property of STUDIOaida

1st Floor
27 Bulwer Street
W12 8AR London

+44 (0) 20 3750 0077
db@studioaida.co.uk
www.studioaida.co.uk

STUDIOaida