


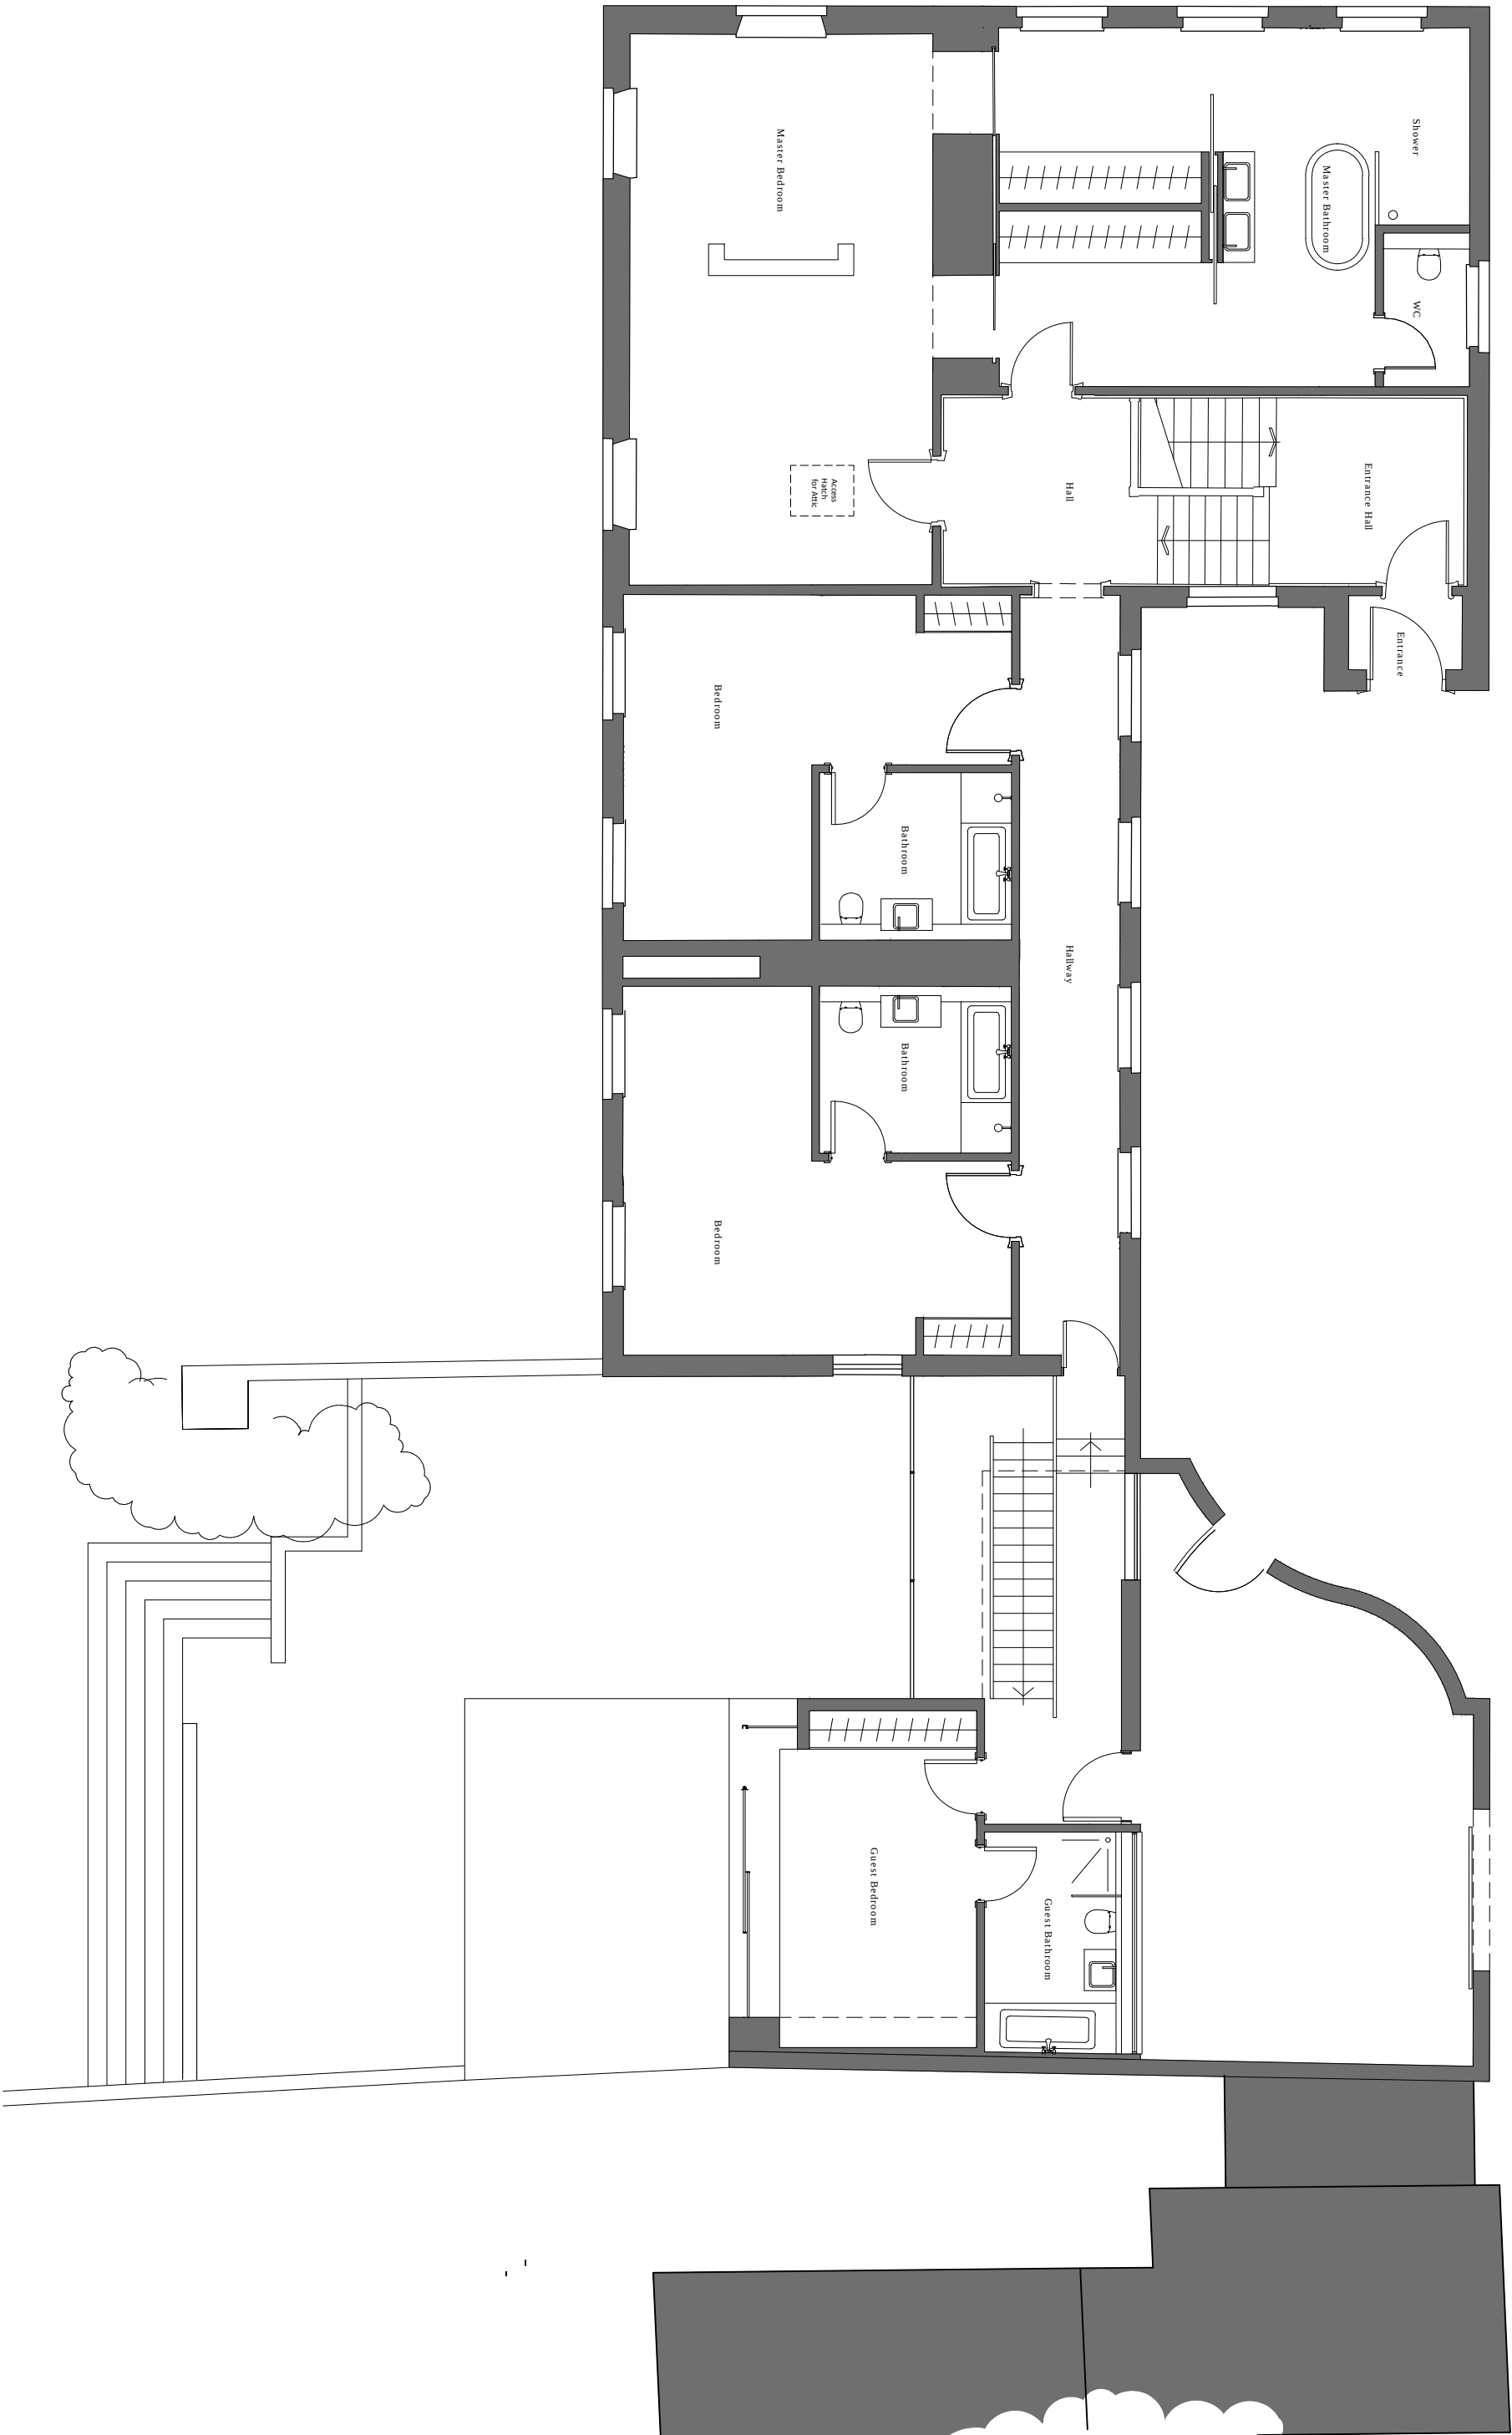

10 FITZROY PARK

EXISTING FIRST FLOOR PLAN

DATE: MAY 2023

SCALE 1:100 @ A3

All measurements in millimetres unless otherwise stated / Do not scale from drawing / Verify all dimensions on site / This drawing is to be read in conjunction with all other relevant drawings and specifications / Refer to Architect in case of any ambiguity or discrepancy / This drawing and its design are copyright / All rights remain the property of STUDIOaida©

1st Floor
27 Bulwer Street
W12 8AR London

+44 (0) 20 3750 0077
ab@studioaida.co.uk
www.studioaida.co.uk

STUDIOaida