



Front Elevation

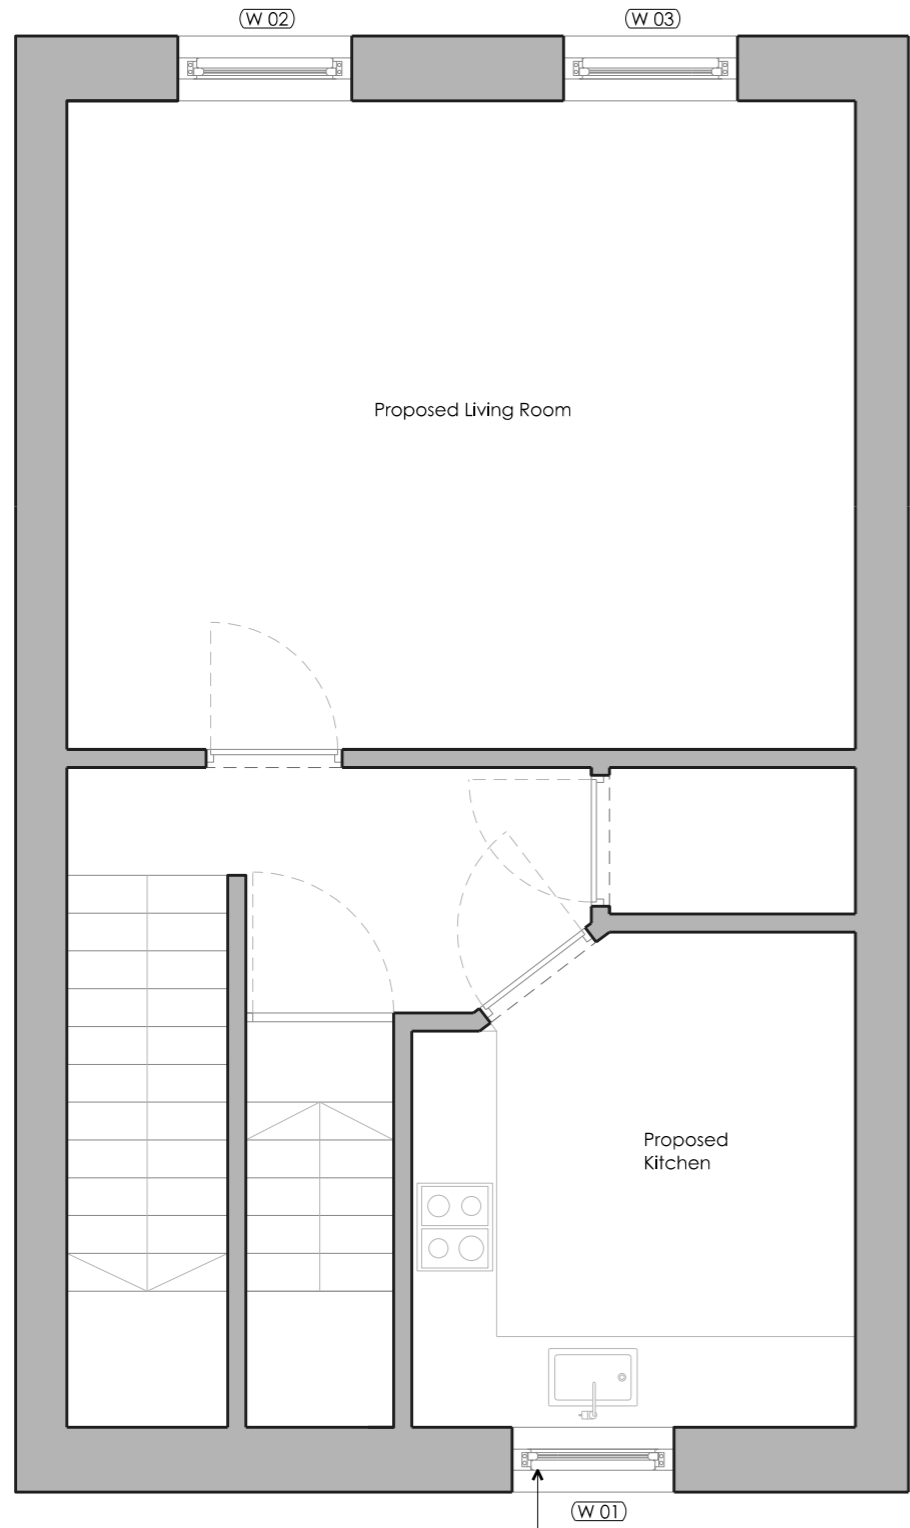

Replacement white timber painted sash and case windows to match existing

Proposed First Floor Plan

Rear Elevation

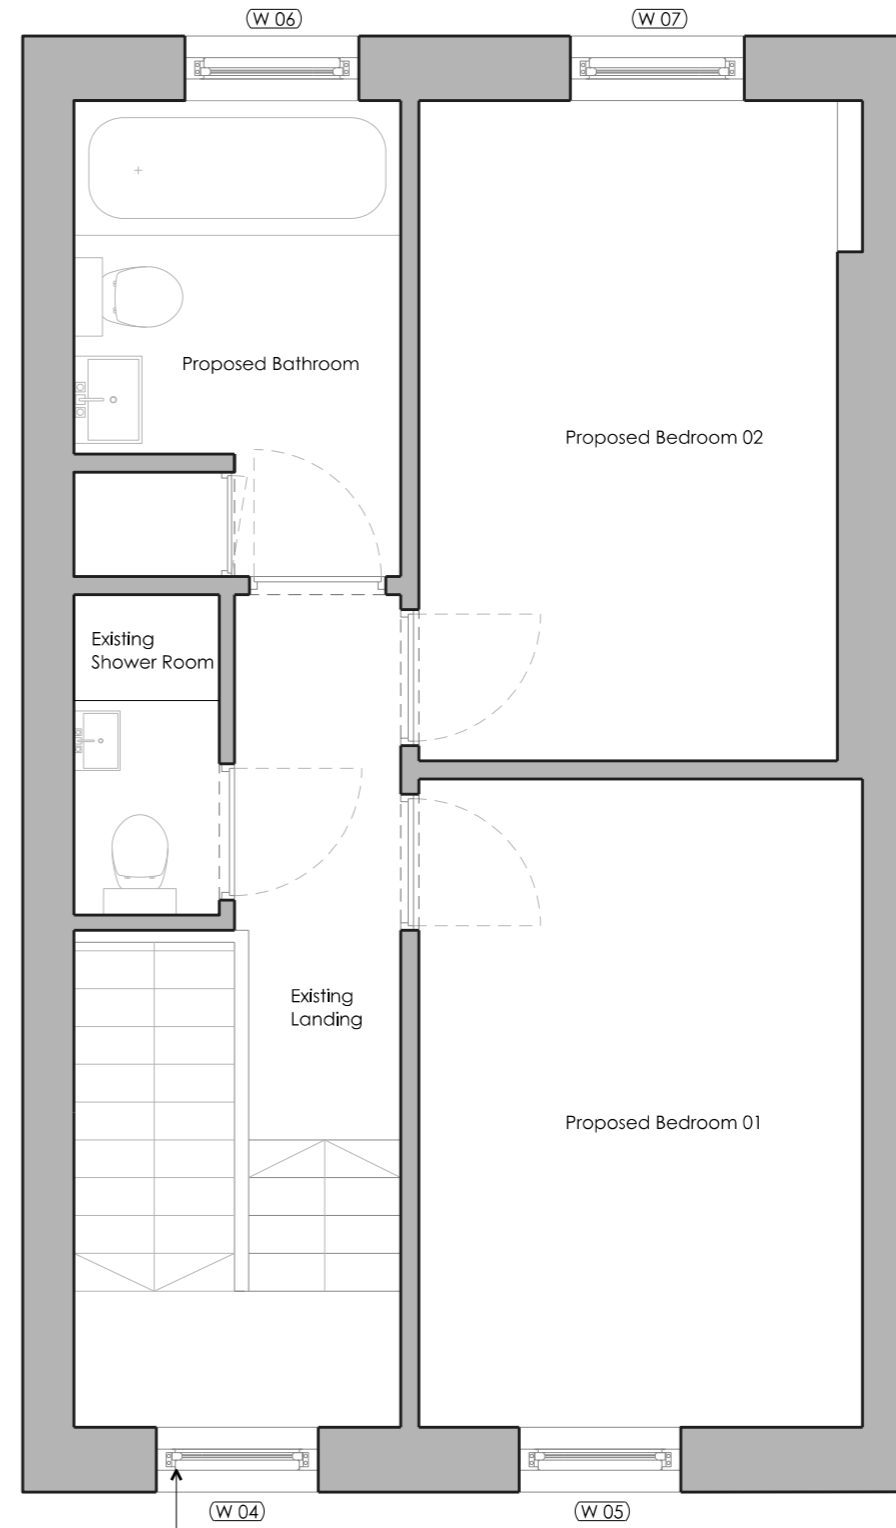

Replacement white timber painted sash and case windows to match existing

Proposed Second Floor Plan

WHITTAKER PARSONS LTD T1, St. Hillgate, 18 Club Row, London, E2 7EY Email: studio@whittakerparsons.com		
Project	2399 - 14b Orde Hall Street	
Subject	Proposed Plans	
Scale	1:50	
Original Size	A3	
Date	10.07.2023	
Drawing No.	P100	
Issue/Revision	Date	Rev
Issued for planning approval	11.08.2023	P1

### PLANNING

Unless indicated, this drawing is for information only. Do not scale. Use figured dimensions only. All dimensions to be checked on site.

