



INGHAM ROAD

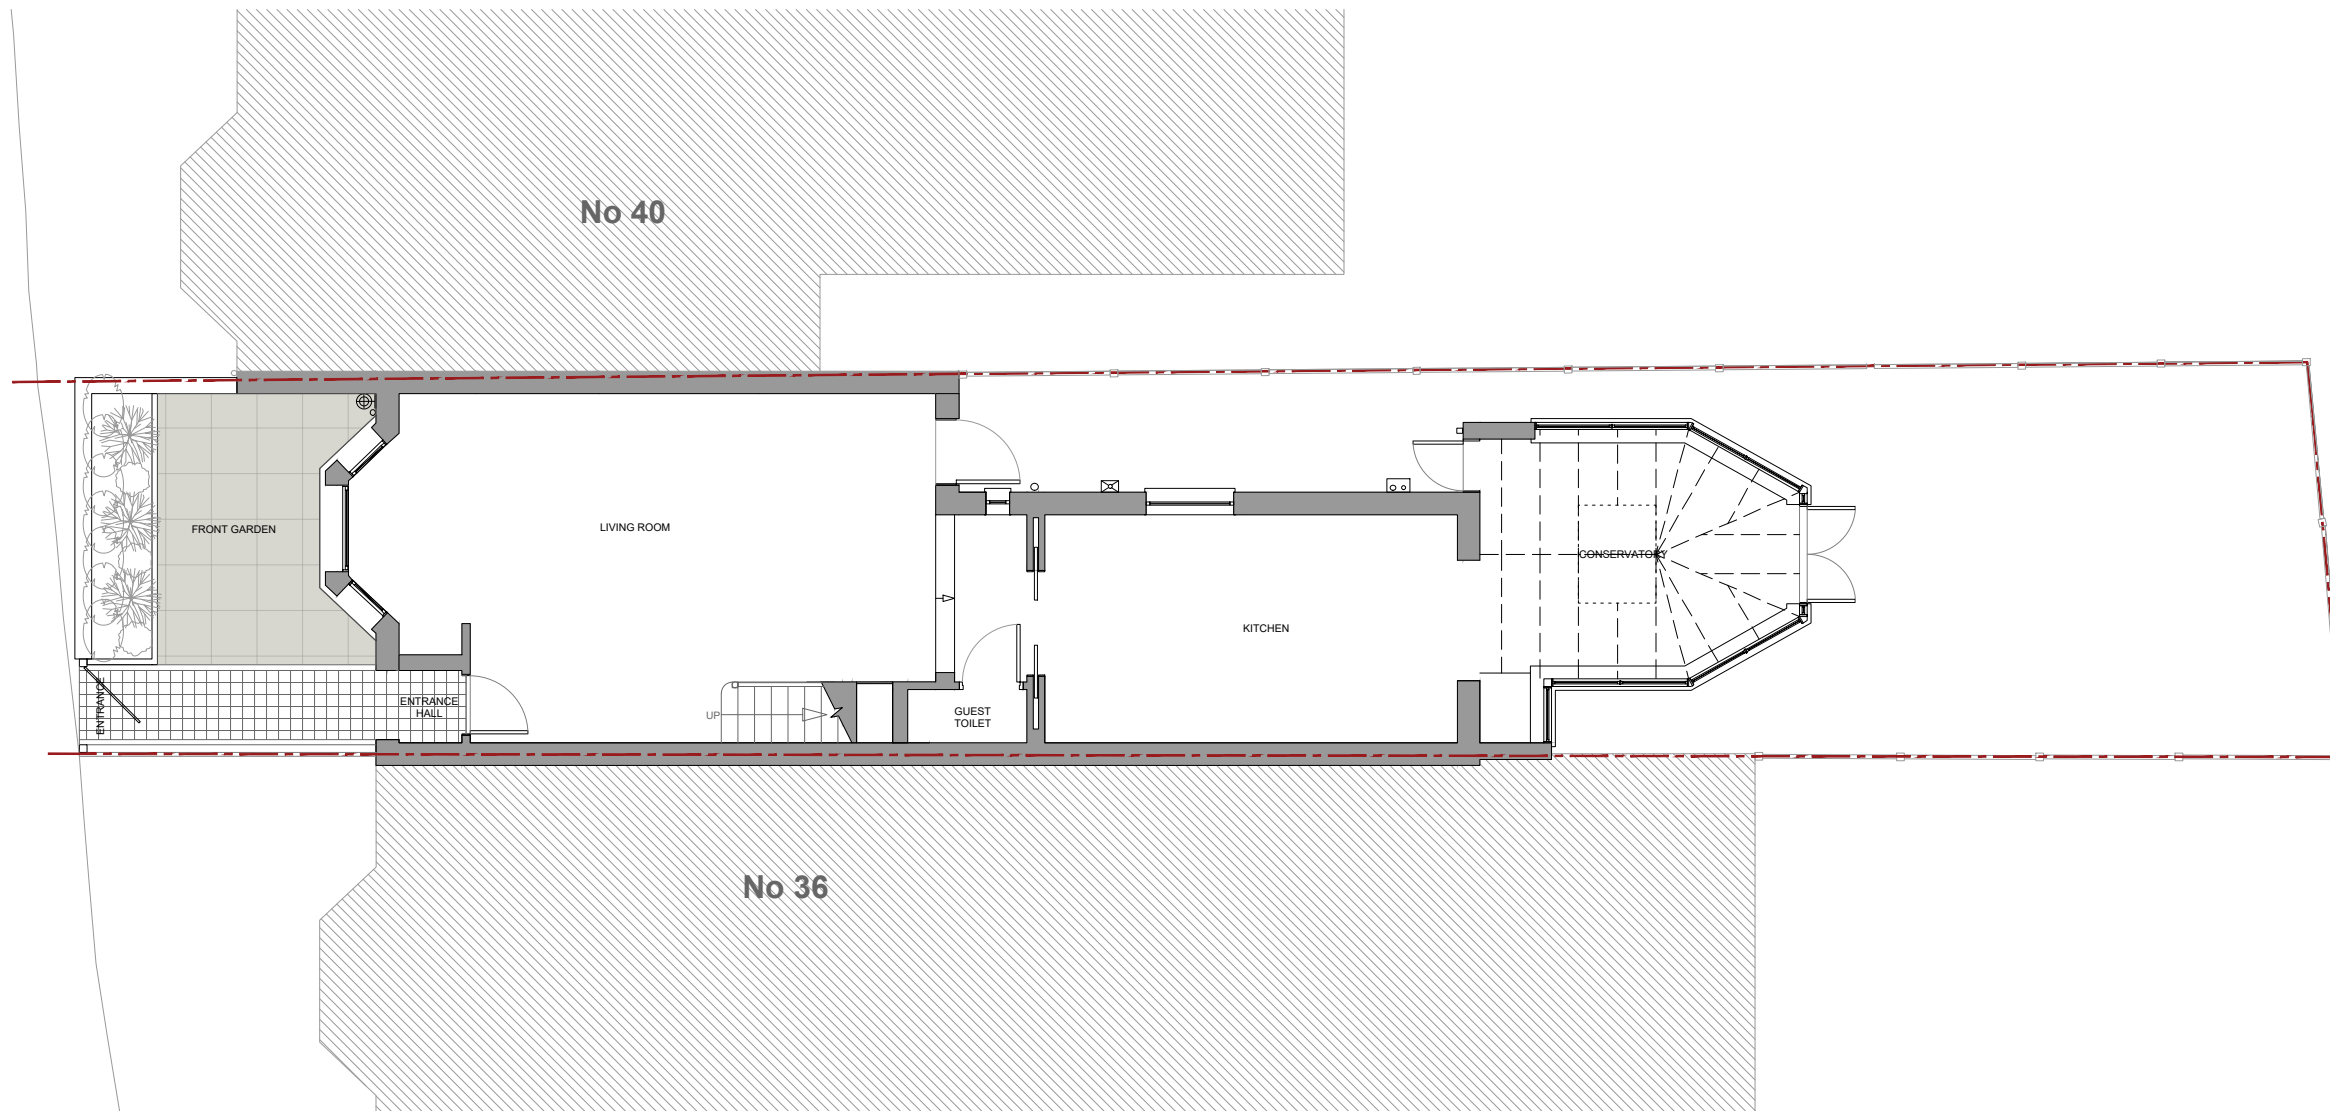

**GROUND FLOOR PLAN**  
SCALE 1:100

 

| Revision description | Date | Check | Rev |
|----------------------|------|-------|-----|
|                      |      |       |     |

STUDIO  
 www.gf-studio.com  
 Unit 1 Office 7 - Hawthorn Business Park  
 165 Granville Road, London, NW2 2AZ  
 T: +44 (0) 208 123 53 20  
 E: info@gf-studio.com


Project  
**38 INGHAM ROAD**  
**LONDON**  
**NW6 1DE**

Drawing  
**EXISTING GROUND FLOOR PLAN**



|                    |                             |                   |
|--------------------|-----------------------------|-------------------|
| Drawn<br>RL        | Date<br>14/08/2023          | Scale<br>1:100@A3 |
| Job number<br>2204 | Drawing number<br>GA 01 100 | Revision<br>A     |

COPYRIGHT 2023 GF STUDIO LIMITED ALL RIGHTS RESERVED

INGHAM ROAD

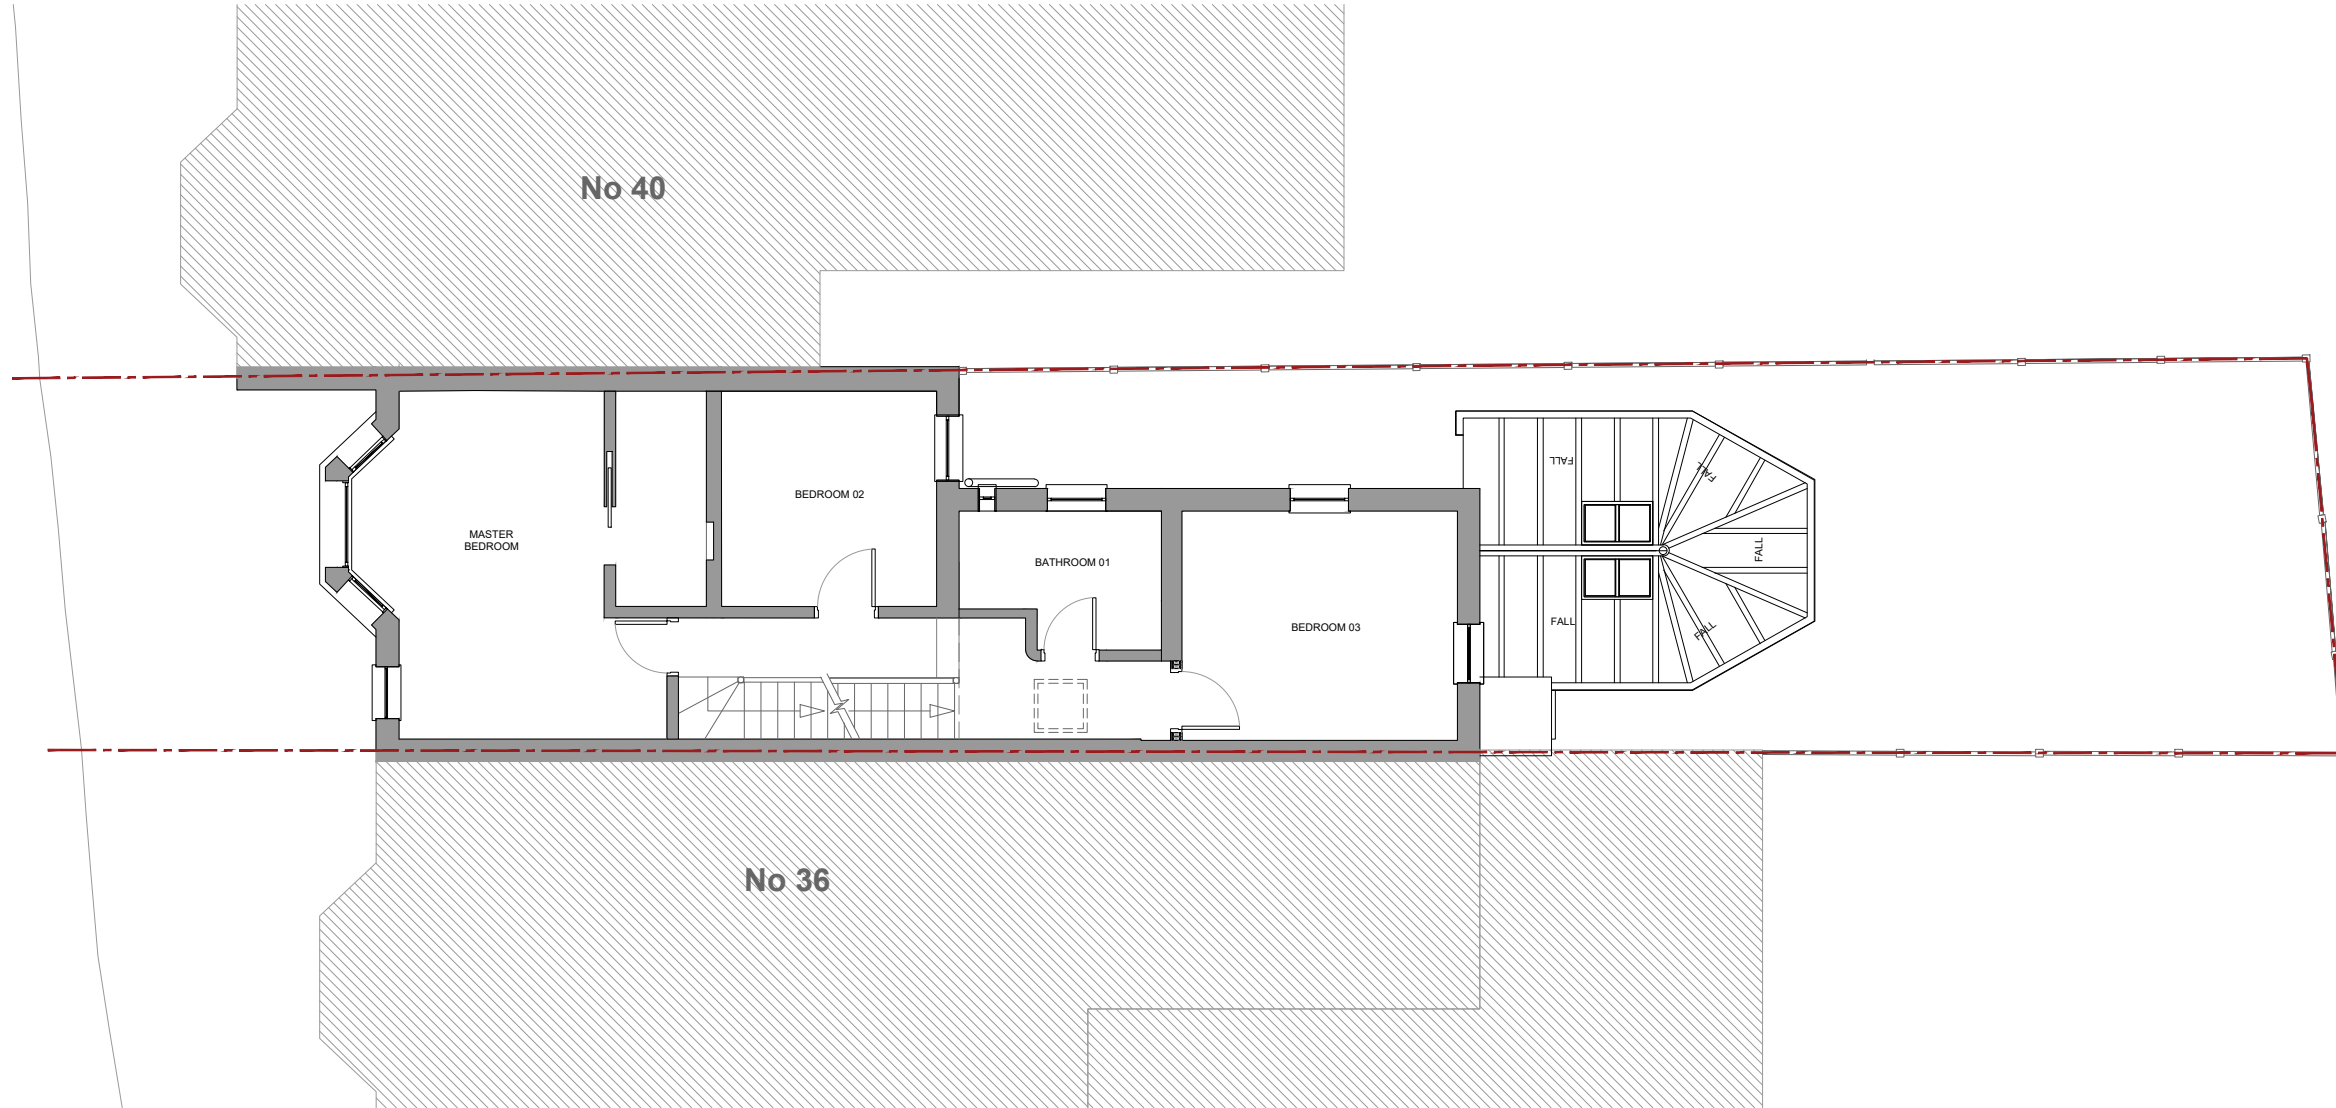

**FIRST FLOOR PLAN**  
SCALE 1:100

  

| Revision description | Date | Check | Rev |
|----------------------|------|-------|-----|
|                      |      |       |     |


  
 www.gf-studio.com  
 Unit 1 Office 7 - Hawthorn Business Park  
 165 Granville Road, London, NW2 2AZ  
 T: +44 (0) 208 123 53 20  
 E: info@gf-studio.com


Project  
**38 INGHAM ROAD**  
**LONDON**  
**NW6 1DE**

Drawing  
**EXISTING FIRST FLOOR PLAN**



|                    |                             |                   |
|--------------------|-----------------------------|-------------------|
| Drawn<br>RL        | Date<br>14/08/2023          | Scale<br>1:100@A3 |
| Job number<br>2204 | Drawing number<br>GA 01 101 | Revision<br>A     |

COPYRIGHT 2023 GF STUDIO LIMITED ALL RIGHTS RESERVED

INGHAM ROAD

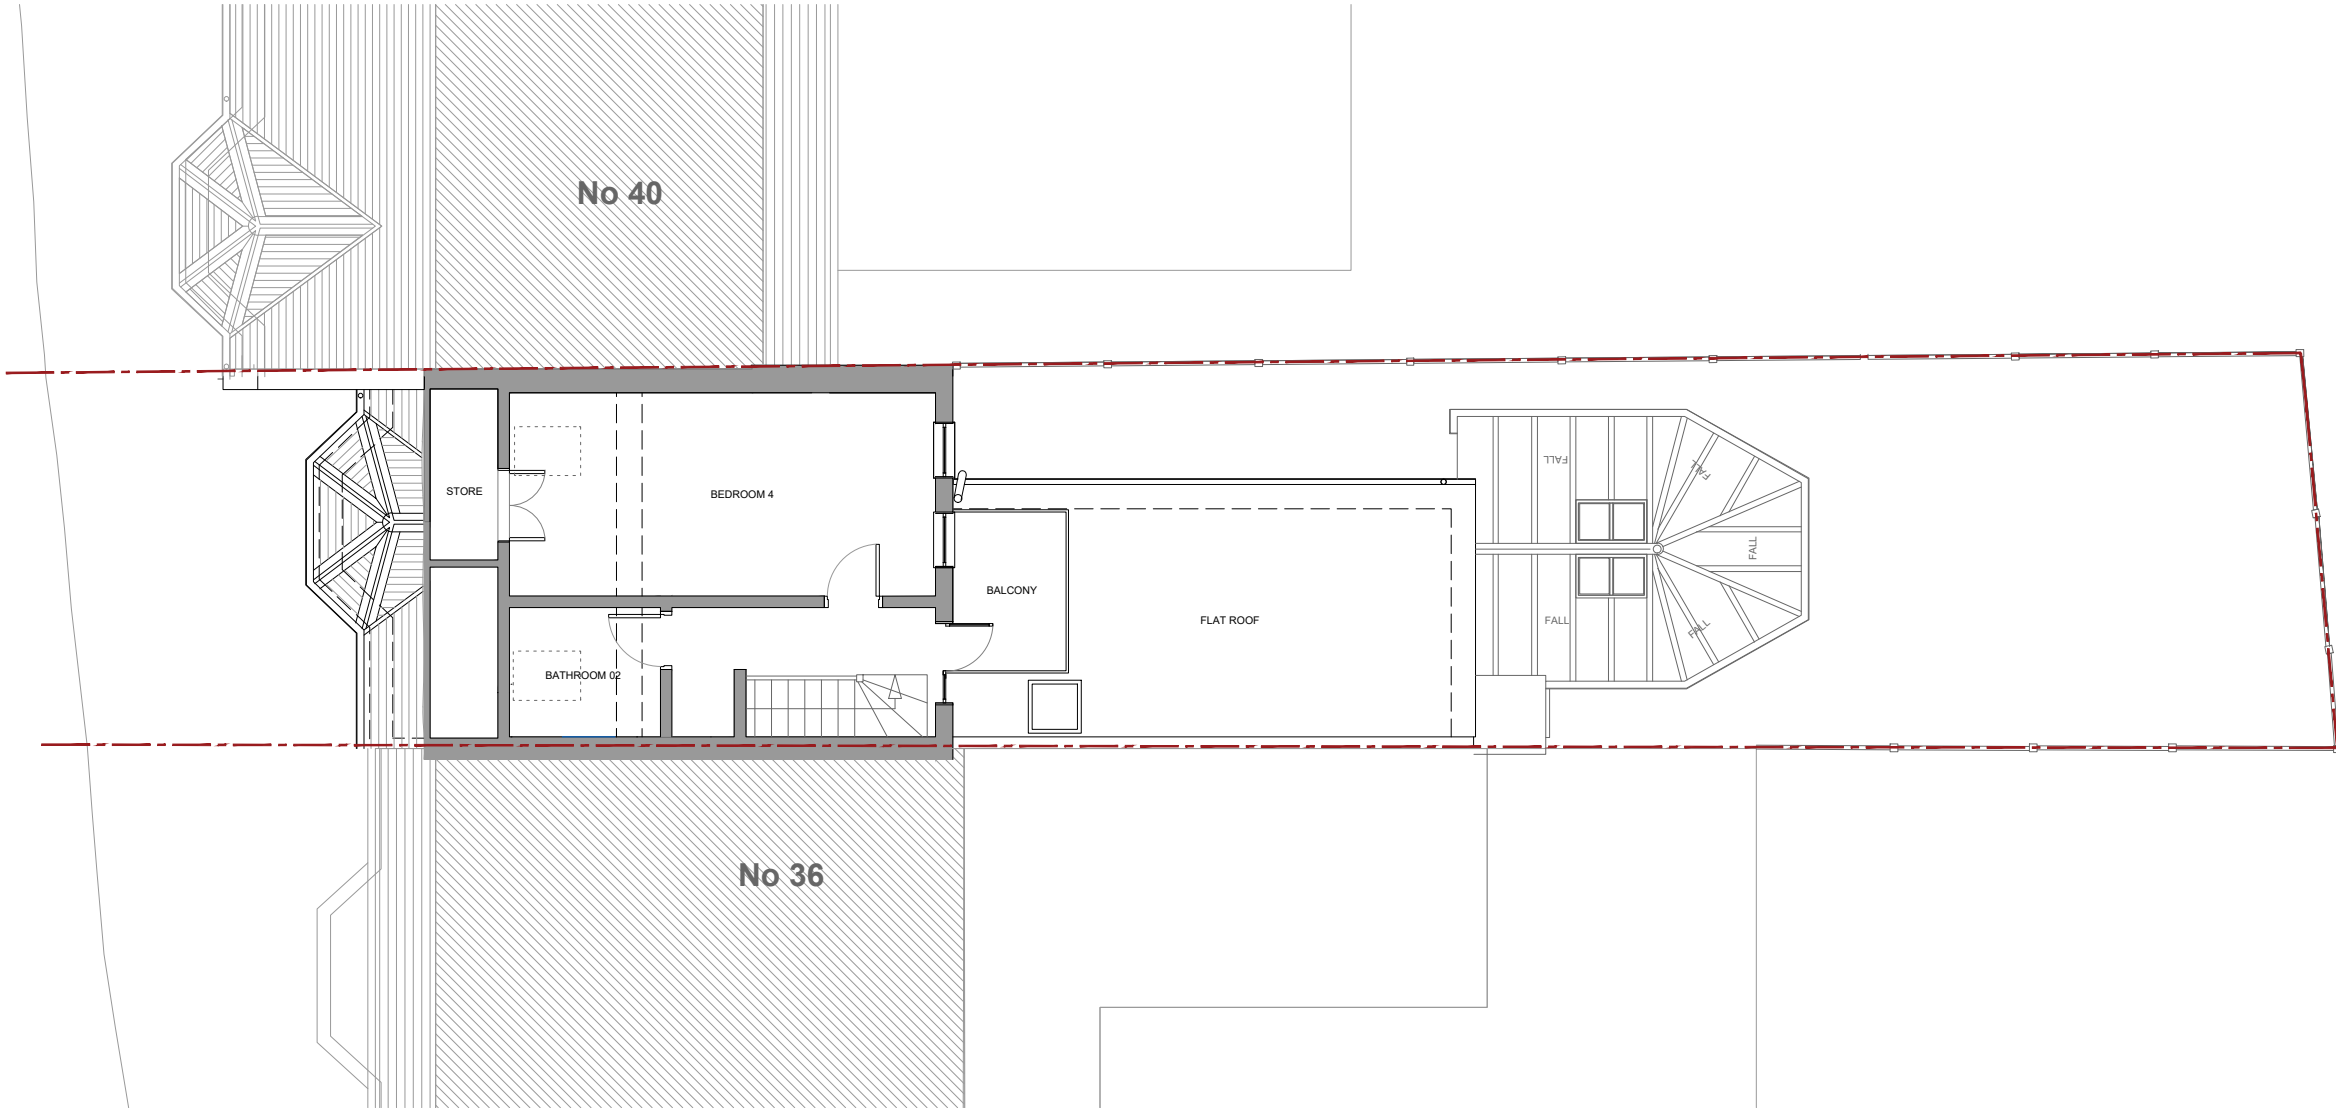

**LOFT FLOOR PLAN**  
SCALE 1:100

  

| Revision description | Date | Check | Rev |
|----------------------|------|-------|-----|
|                      |      |       |     |


  
 www.gf-studio.com  
 Unit 1 Office 7 - Hawthorn Business Park  
 165 Granville Road, London, NW2 2AZ  
 T: +44 (0) 208 123 53 20  
 E: info@gf-studio.com


Project  
**38 INGHAM ROAD**  
**LONDON**  
**NW6 1DE**

Drawing  
**EXISTING LOFT FLOOR PLAN**


|                    |                             |                   |
|--------------------|-----------------------------|-------------------|
| Drawn<br>RL        | Date<br>14/08/2023          | Scale<br>1:100@A3 |
| Job number<br>2204 | Drawing number<br>GA 01 102 | Revision<br>A     |

COPYRIGHT 2023 GF STUDIO LIMITED ALL RIGHTS RESERVED

INGHAM ROAD

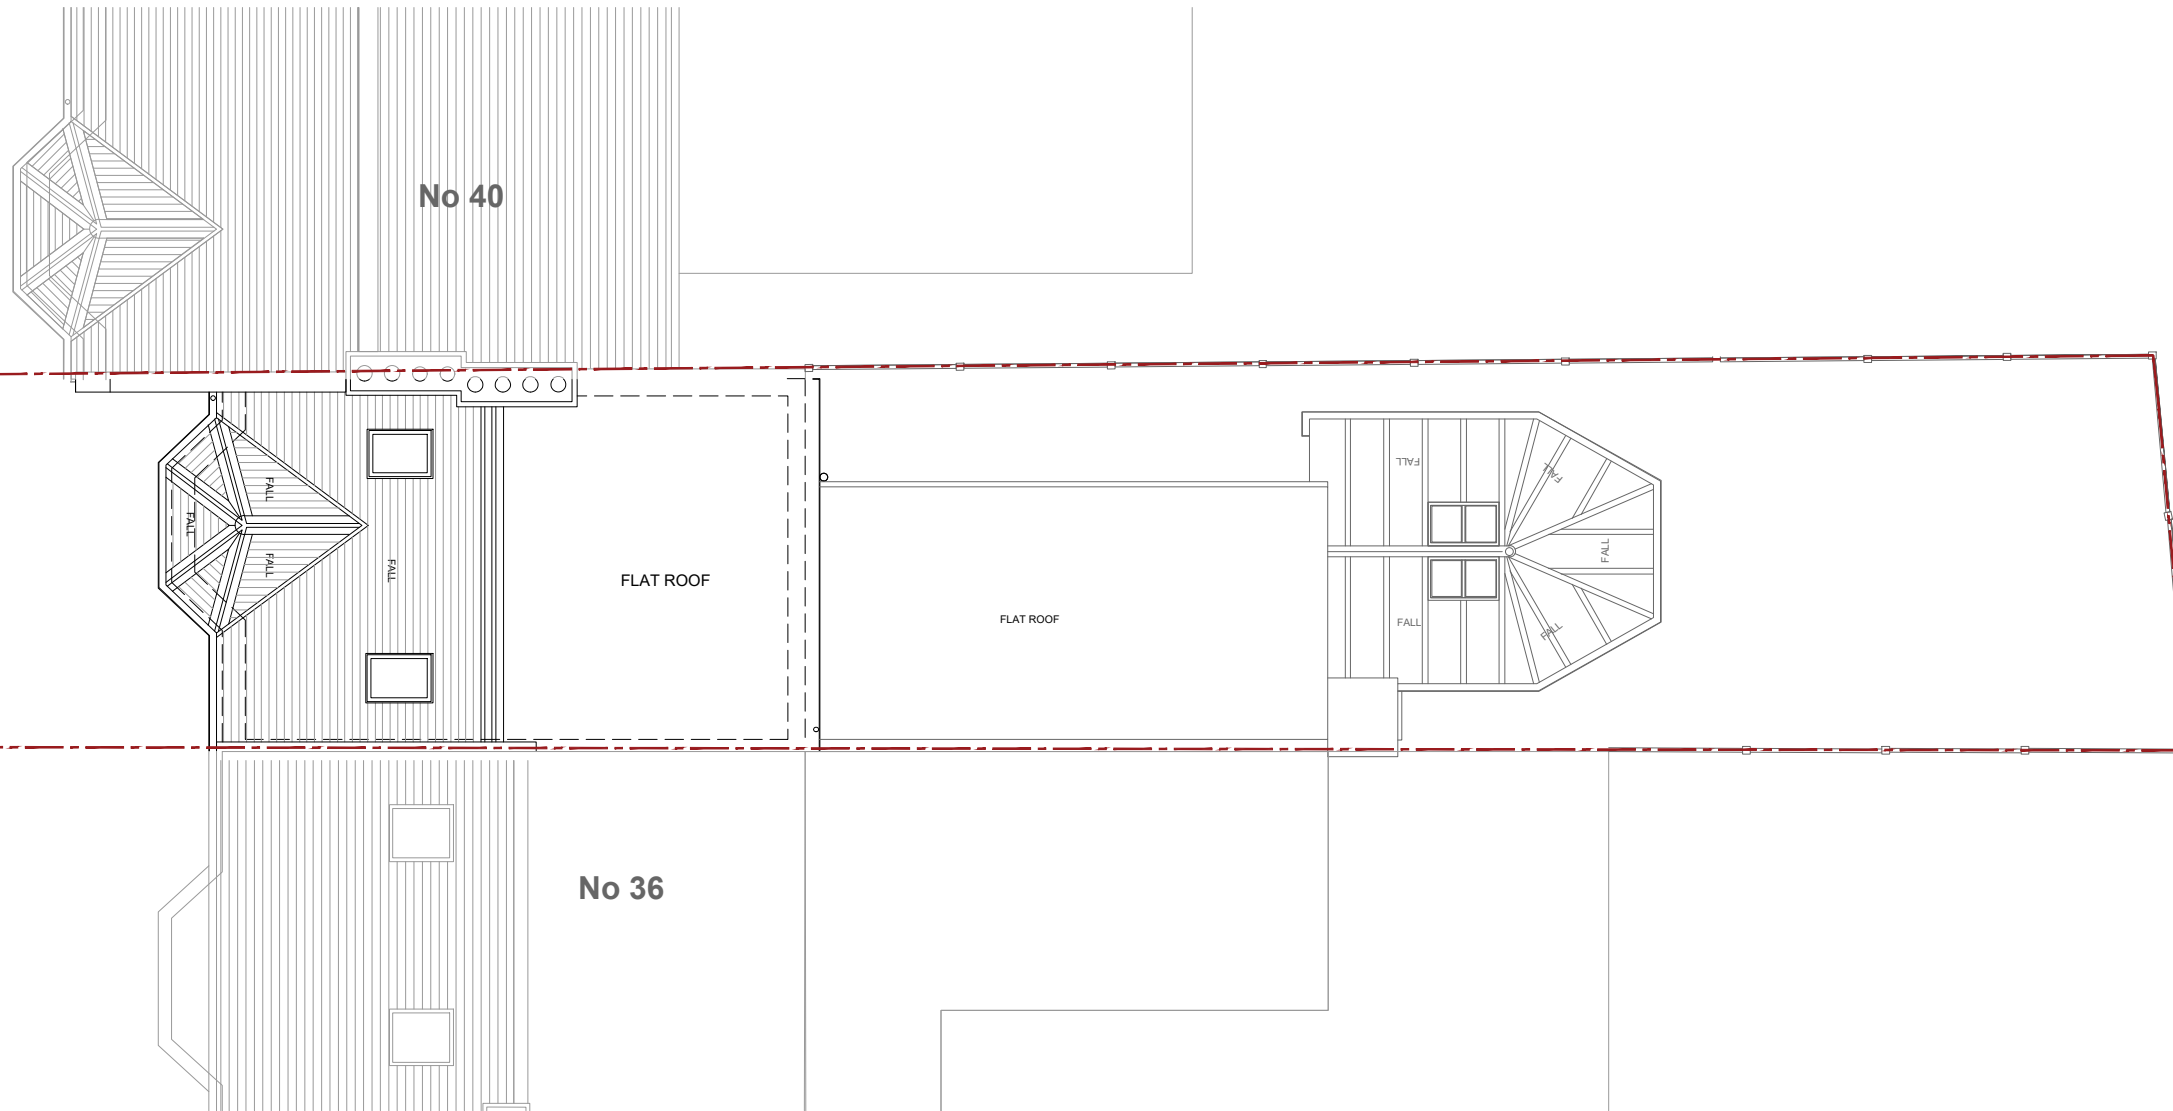

**ROOF PLAN**  
SCALE 1:100

 

| Revision description | Date | Check | Rev |
|----------------------|------|-------|-----|
|                      |      |       |     |


**STUDIO**  
 www.gf-studio.com  
 Unit 1 Office 7 - Hawthorn Business Park  
 165 Granville Road, London, NW2 2AZ  
 T: +44 (0) 208 123 53 20  
 E: info@gf-studio.com

Project  
**38 INGHAM ROAD**  
**LONDON**  
**NW6 1DE**

Drawing  
**EXISTING ROOF PLAN**

|                    |                             |                   |
|--------------------|-----------------------------|-------------------|
| Drawn<br>RL        | Date<br>14/08/2023          | Scale<br>1:100@A3 |
| Job number<br>2204 | Drawing number<br>GA 01 103 | Revision<br>A     |

COPYRIGHT 2023 GF STUDIO LIMITED ALL RIGHTS RESERVED



38 INGHAM ROAD

36 INGHAM ROAD

**FRONT ELEVATION**  
SCALE 1:100




36 INGHAM ROAD


38 INGHAM ROAD

40 INGHAM ROAD

**REAR ELEVATION**  
SCALE 1:100

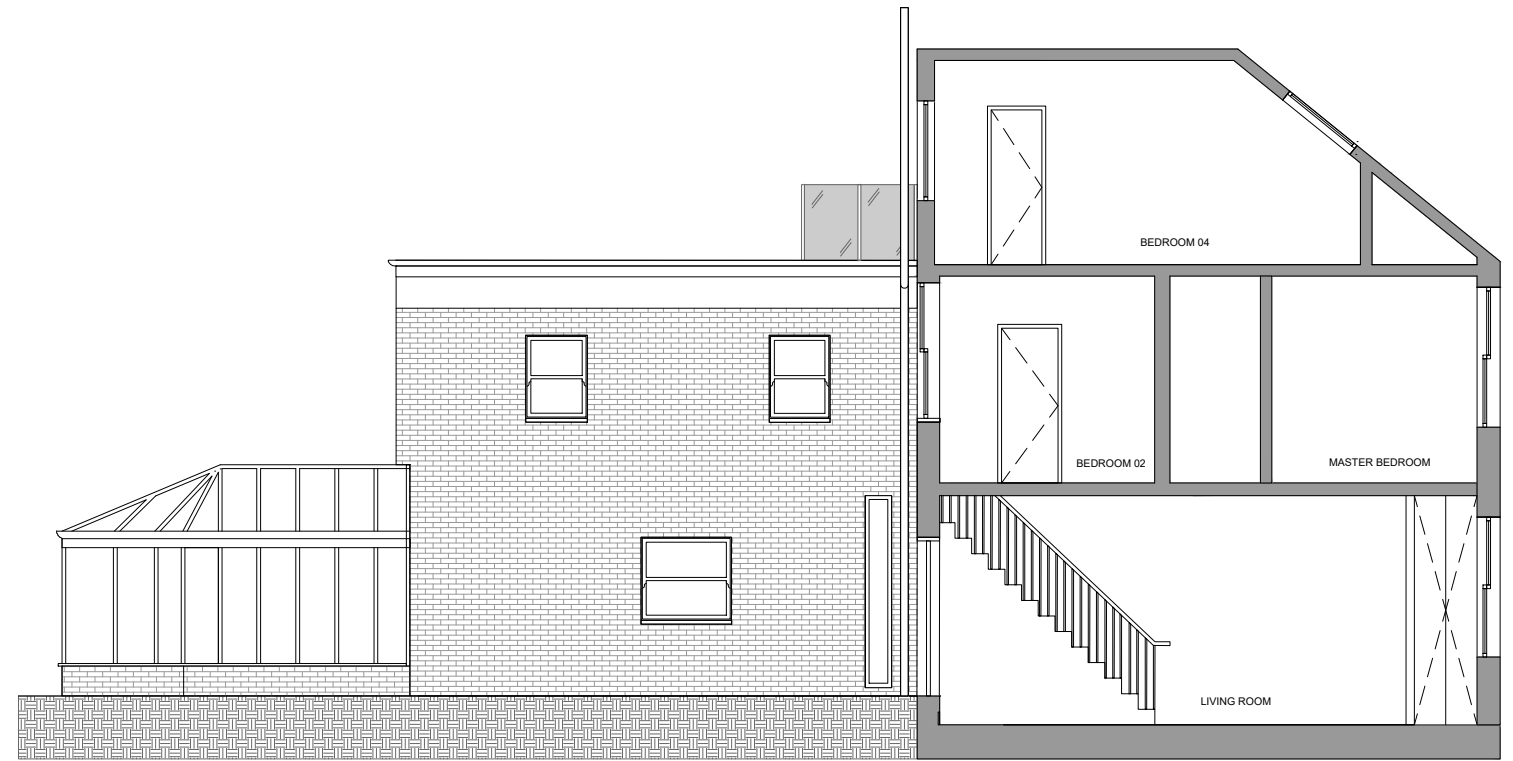

**SIDE ELEVATION**  
SCALE 1:100

 

| Revision description  | Date                       | Check              | Rev |
|---|----------------------------|--------------------|-----|
| <br><b>STUDIO</b><br>www.gf-studio.com<br>Unit 1 Office 7 - Hawthorn Business Park<br>165 Granville Road, London, NW2 2AZ<br>T: +44 (0) 208 123 53 20<br>E: info@gf-studio.com |                            |                    |     |
| Project<br><b>38 INGHAM ROAD</b><br><b>LONDON</b><br><b>NW6 1DE</b>   |                            |                    |     |
| Drawing<br><b>EXISTING FRONT ELEVATION</b>  |                            |                    |     |
| Drawn<br>RL   | Date<br>14/08/2023         | Scale<br>1:100 @A3 |     |
| Job number<br>2204  | Drawing number<br>GA 05 01 | Revision<br>A      |     |
| <small>COPYRIGHT 2023 GF STUDIO LIMITED ALL RIGHTS RESERVED</small>   |                            |                    |     |