

NB
PLEASE NOTE ALL DRAWINGS ARE BASED OFF NON-SCALED PDFS. ACCURACY CANNOT BE CONFIRMED. NO SURVEY HAS BEEN DONE. ALL DIMENSIONS WILL NEED TO BE CONFIRMED ON SITE.

PROJECTING SIGN
FOLDED STEEL BOX POWDER COATED BLACK WITH FRET CUT TEXT/LOGO. LETTERING TO BE INTERNALLY ILLUMINATED THROUGH WHITE OPAL ACRYLIC

DOOR SIGNAGE

PROJECTING SIGN


FOLDED STEEL BOX POWDER COATED BLACK WITH FRET CUT TEXT/LOGO. LETTERING TO BE INTERNALLY ILLUMINATED THROUGH WHITE OPAL ACRYLIC

LASER CUT BLACK VINYL TEXT TO GLAZED DOOR

FASCIA SIGN

FOLDED STEEL FASCIA BOX POWDER COATED BLACK WITH FRET CUT TEXT & LOGO. LETTERING TO BE INTERNALLY ILLUMINATED THROUGH WHITE OPAL ACRYLIC

±6950 ENTIRE SHOP FRONT DIMENSIONS TO BE CONFIRMED ON SITE

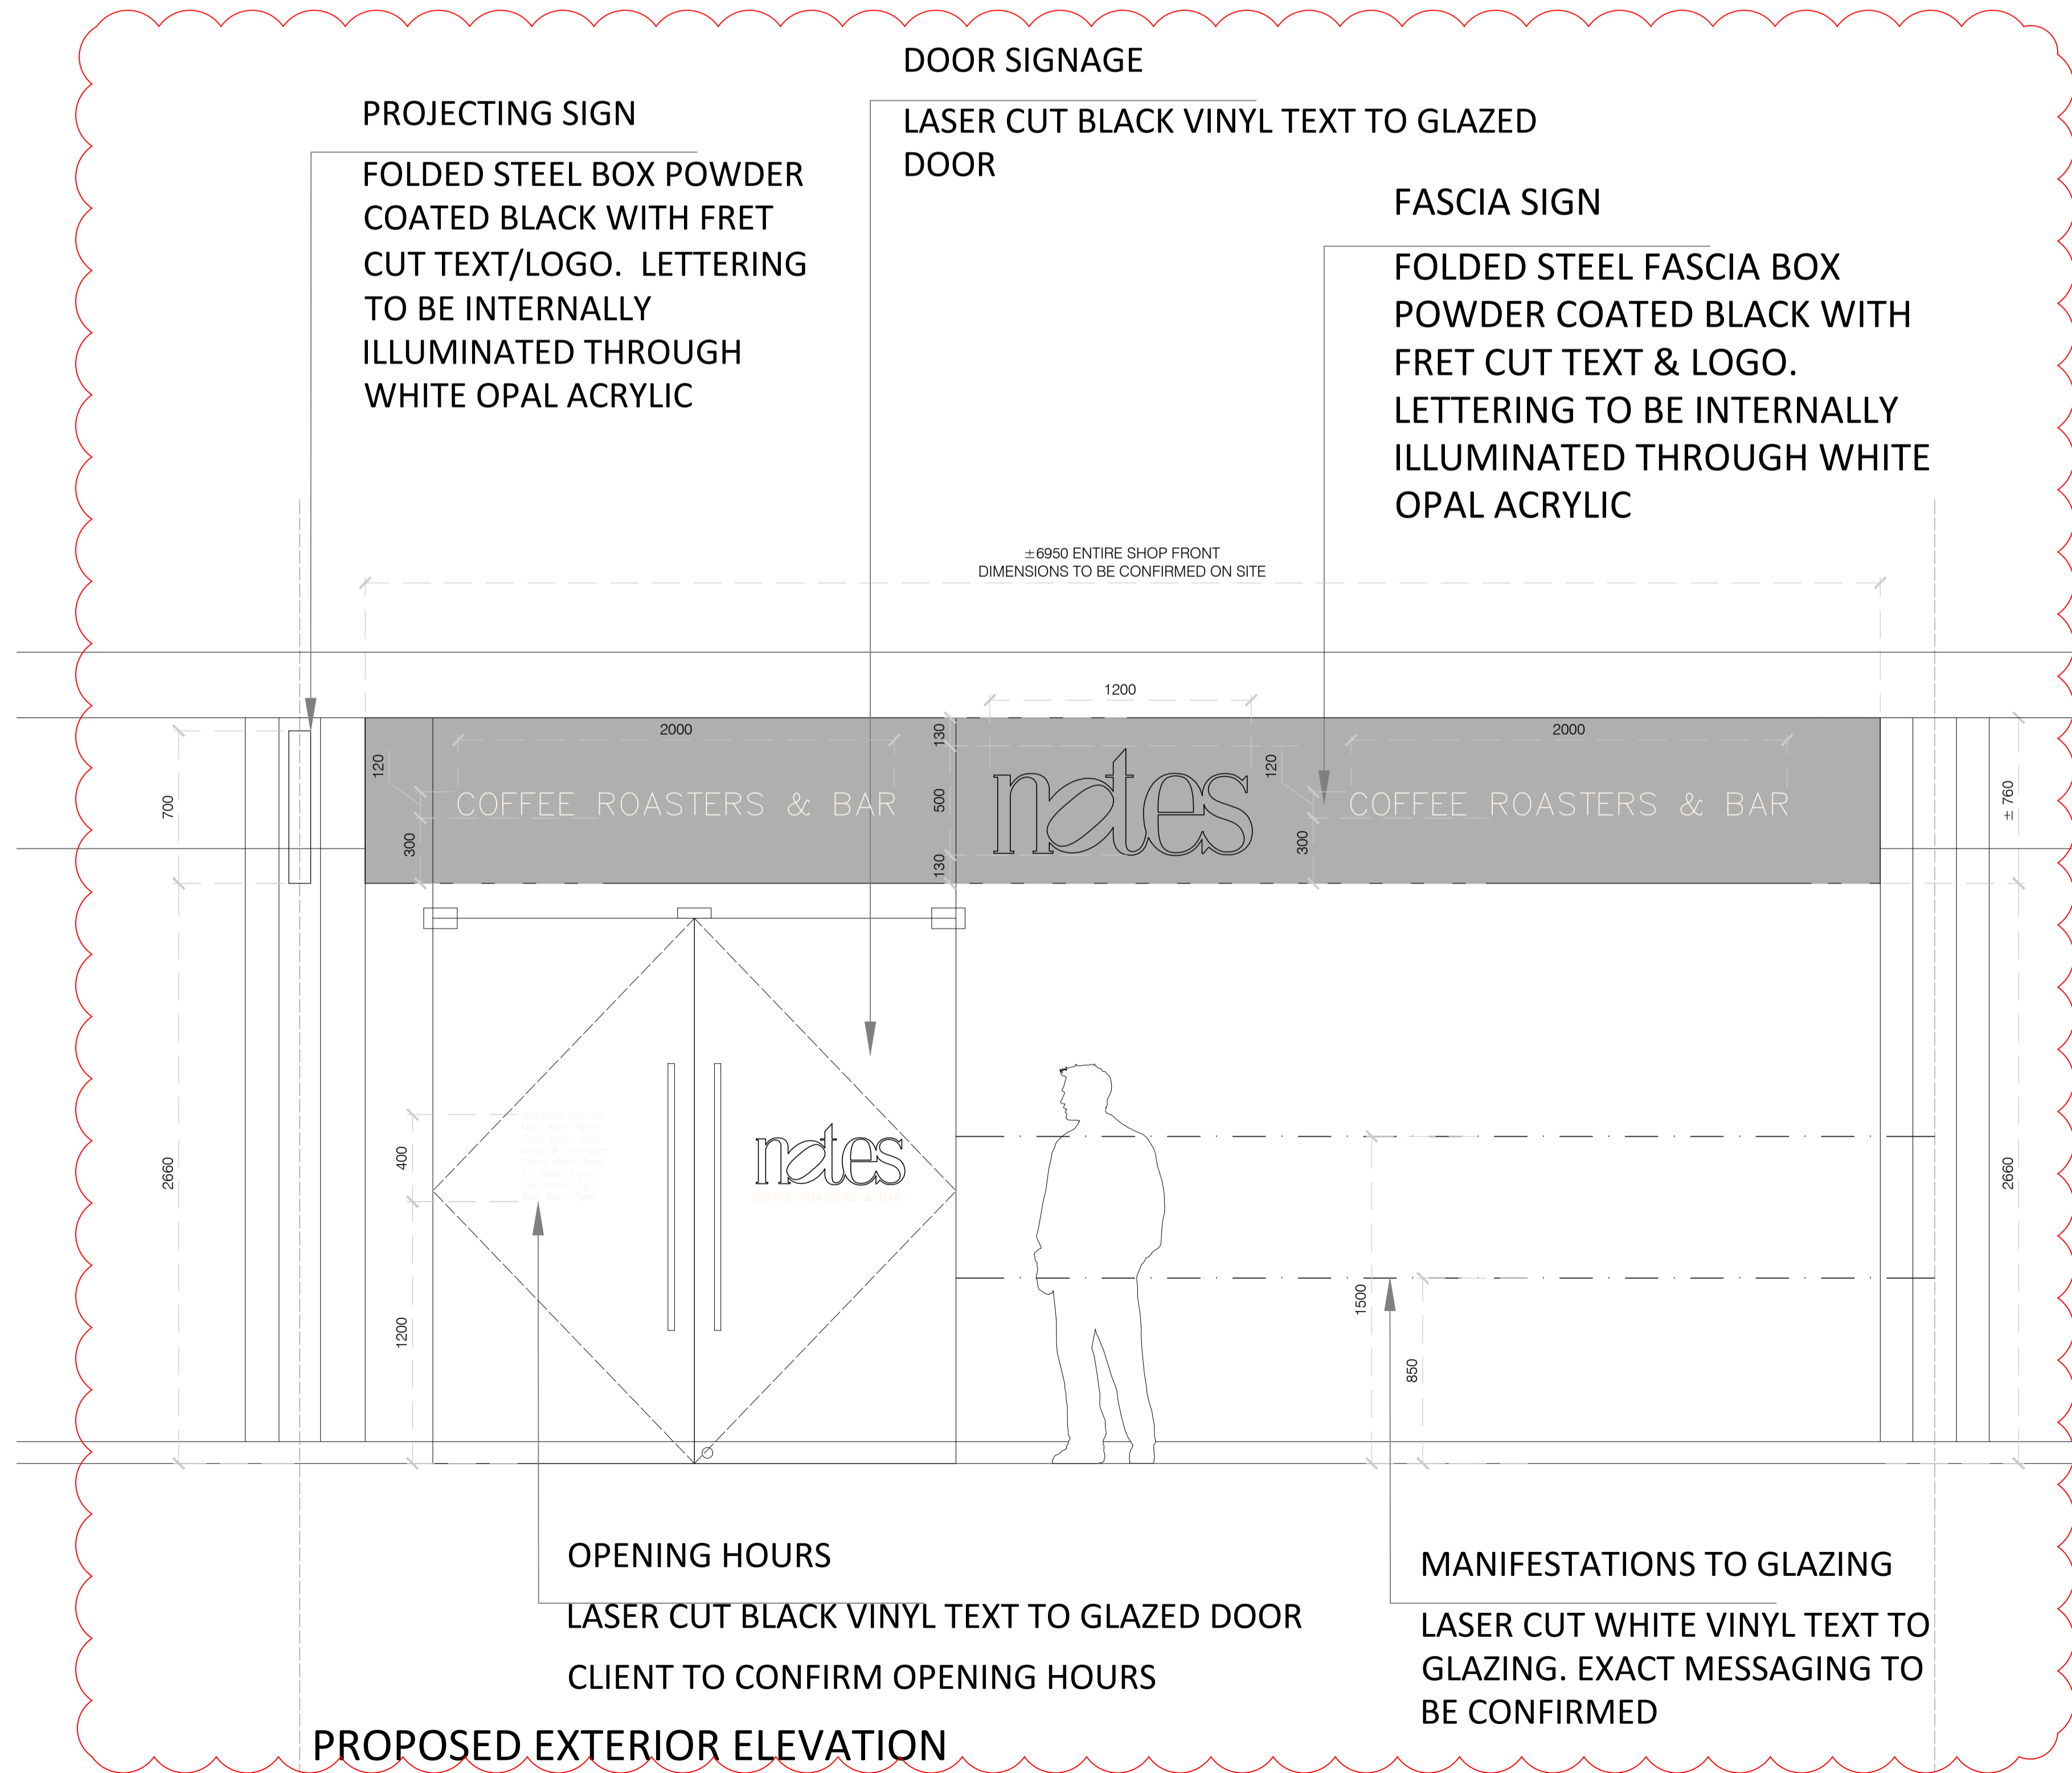

PROPOSED EXTERIOR SECTION

PROPOSED EXTERIOR ELEVATION

NOTES:-

1. All drawings to be read in conjunction with Structural Engineer's details & any relevant sub-contractor's details. All works to comply with current Building Regulations, British Standards & Codes of Practice.
2. All dimensions to be checked on site prior to any works commencing.
3. Contractor to ensure that all work meets the requirements of the EHO, Building Control, Fire Authority and all other statutory bodies.

REV	BY	DATE	DESCRIPTION	CKD
A	BM	2023.06.07	FASCIA SIGN DIMENSIONS AND LOCATIONS REVISED WITH FURTHER MESSAGE ADDED. MANIFESTATIONS TO GLAZING ADDED.	SS

KEANE.

CLIENT	NOTES COFFEE		
PROJECT	TOTTENHAM COURT ROAD		
DRG NAME	PROPOSED EXTERNAL ELEVATION		
SCALE	1:20 @ A1		
DATE	MAY 2023		
JOB#	90587		
DWG#	300 A		
STATUS	TENDER		
DRAWN BY	BM	CHECKED BY	SS
CONTACT	sam.smith@keanebrands.com		

©This drawing is the property of Keane Brands. Copyright is reserved by them and the drawing issued on condition that it is not copied either wholly or part without the consent in writing of Keane Brands. Figured dimensions to take precedence over those scaled. All dimensions to be checked on site before commencement of any work or shop drawings. This drawing is to be read in conjunction with the specification when existing.