




NOTE:
All dimensions to be verified on site prior to commencement of any working drawings or commencing work on site. All drawings are subject to building control and fire engineer review and sign off.

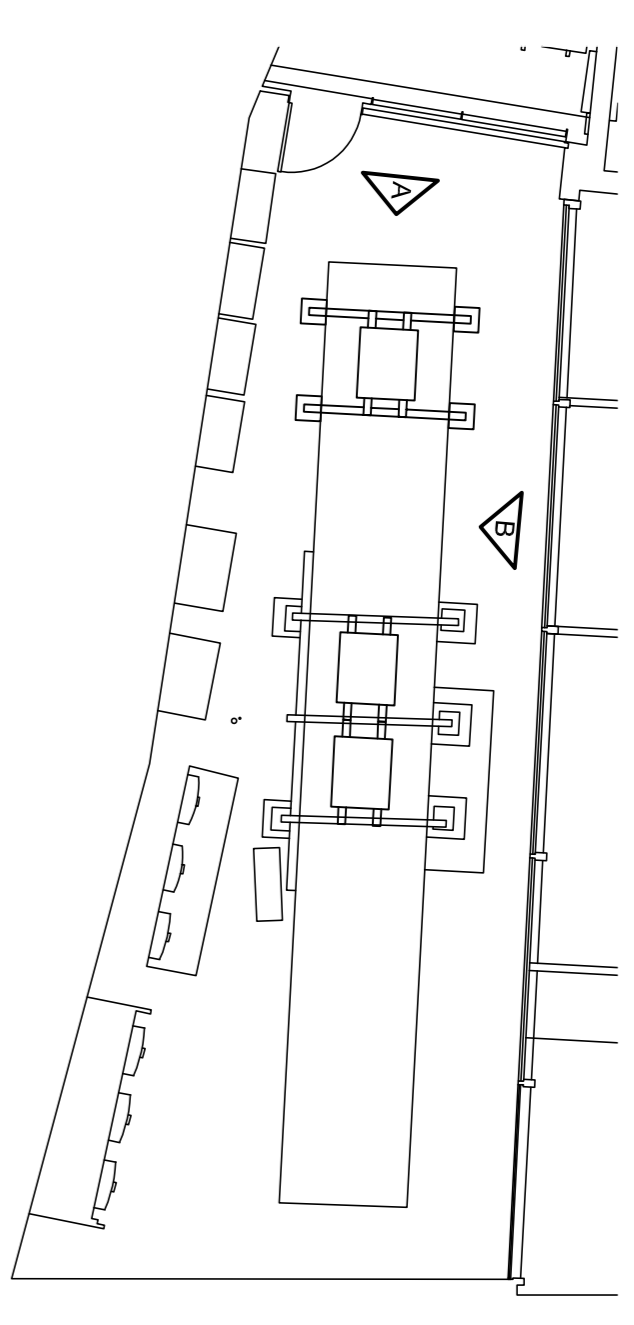


Elevation Key

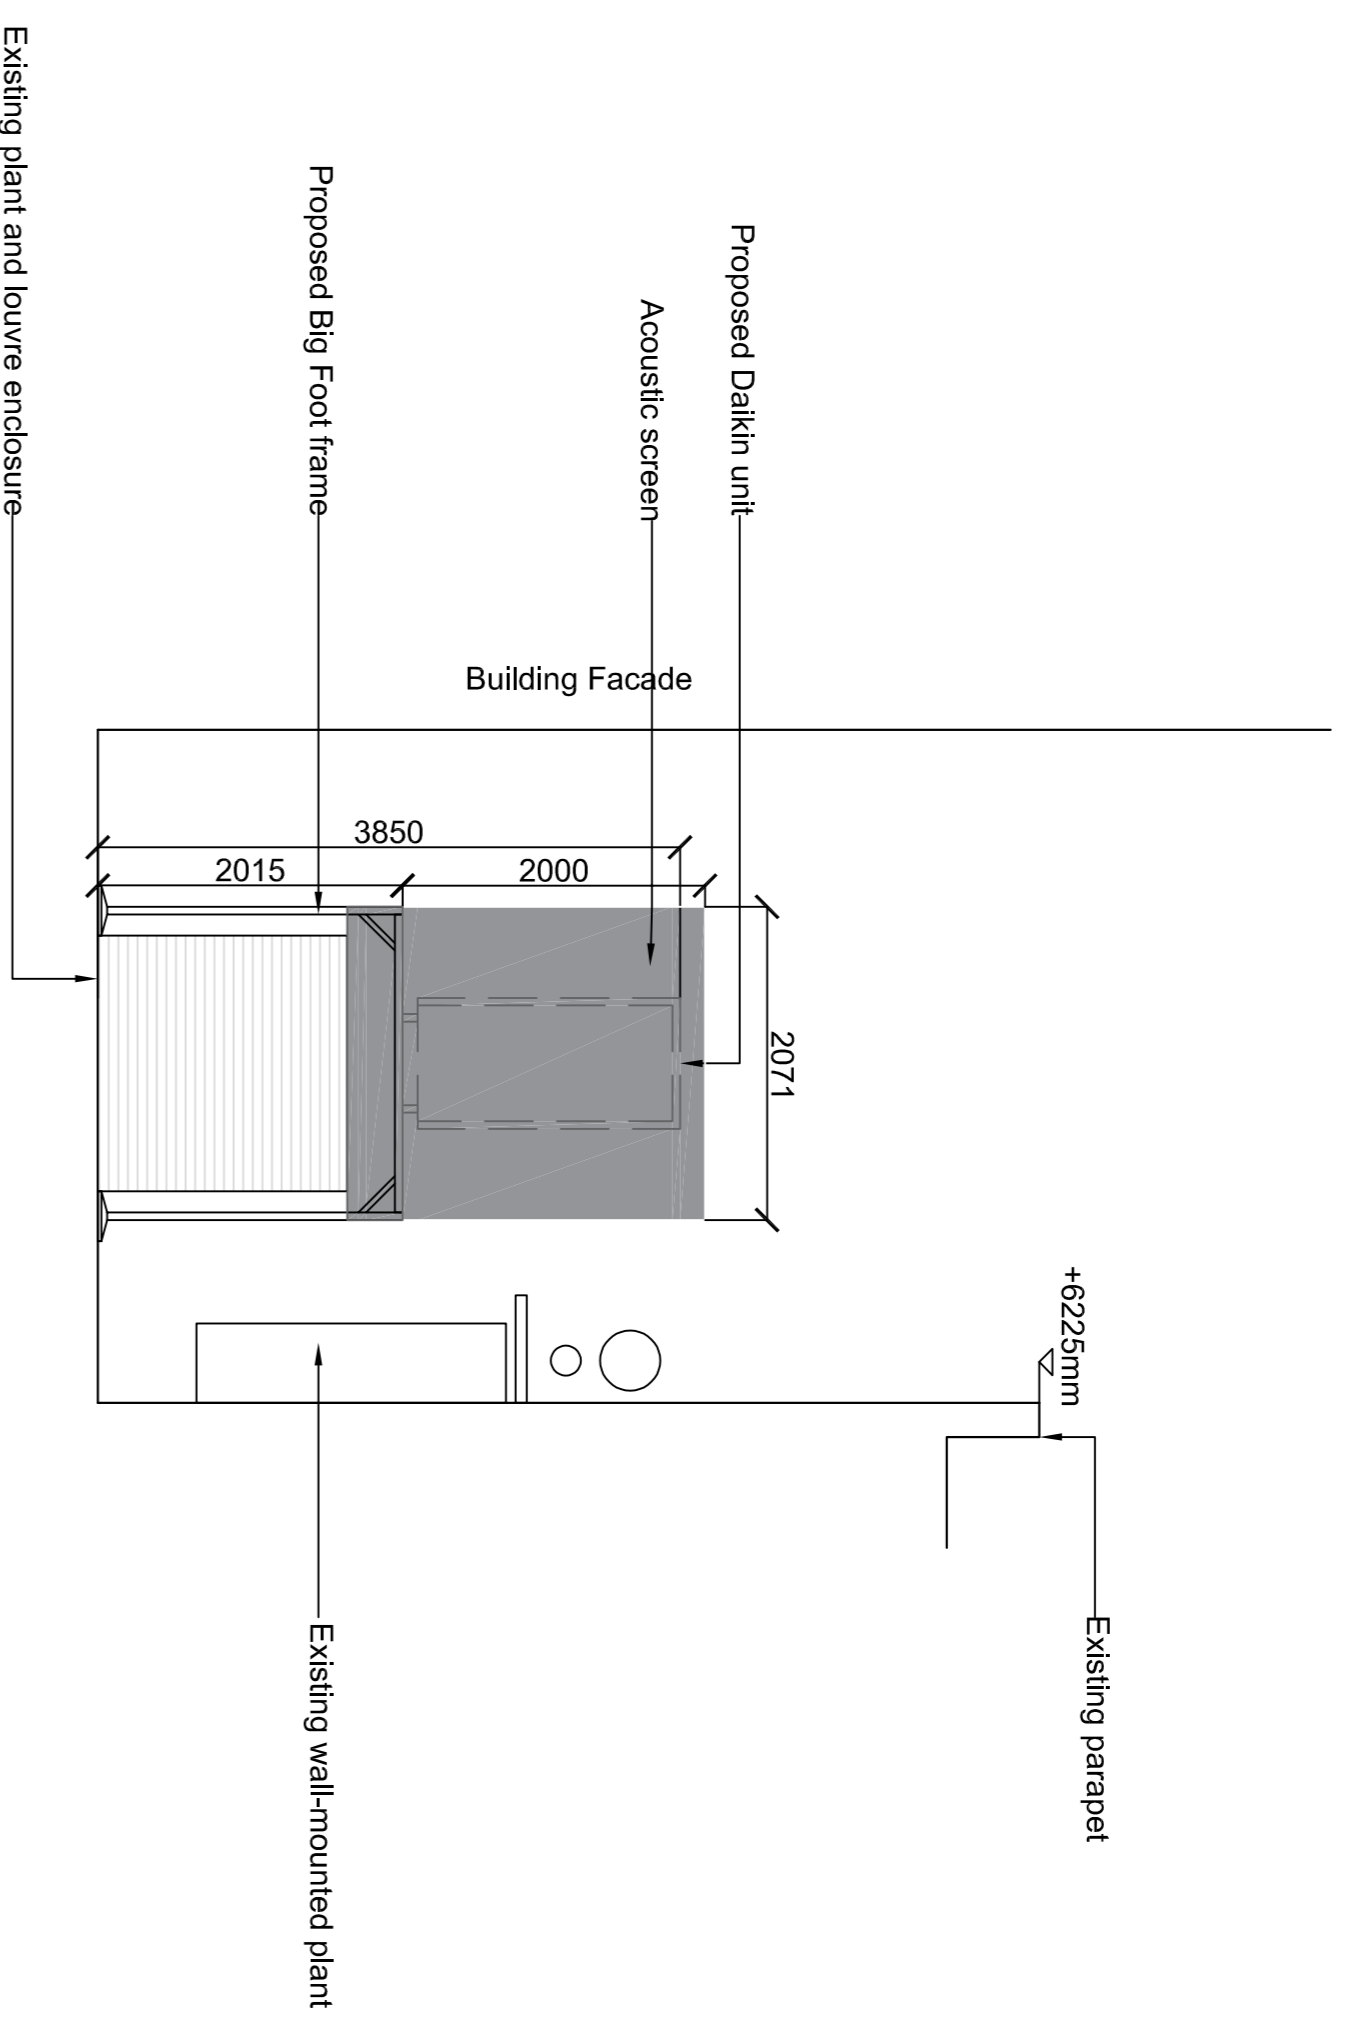

Roof Plant - Proposed Elevation A

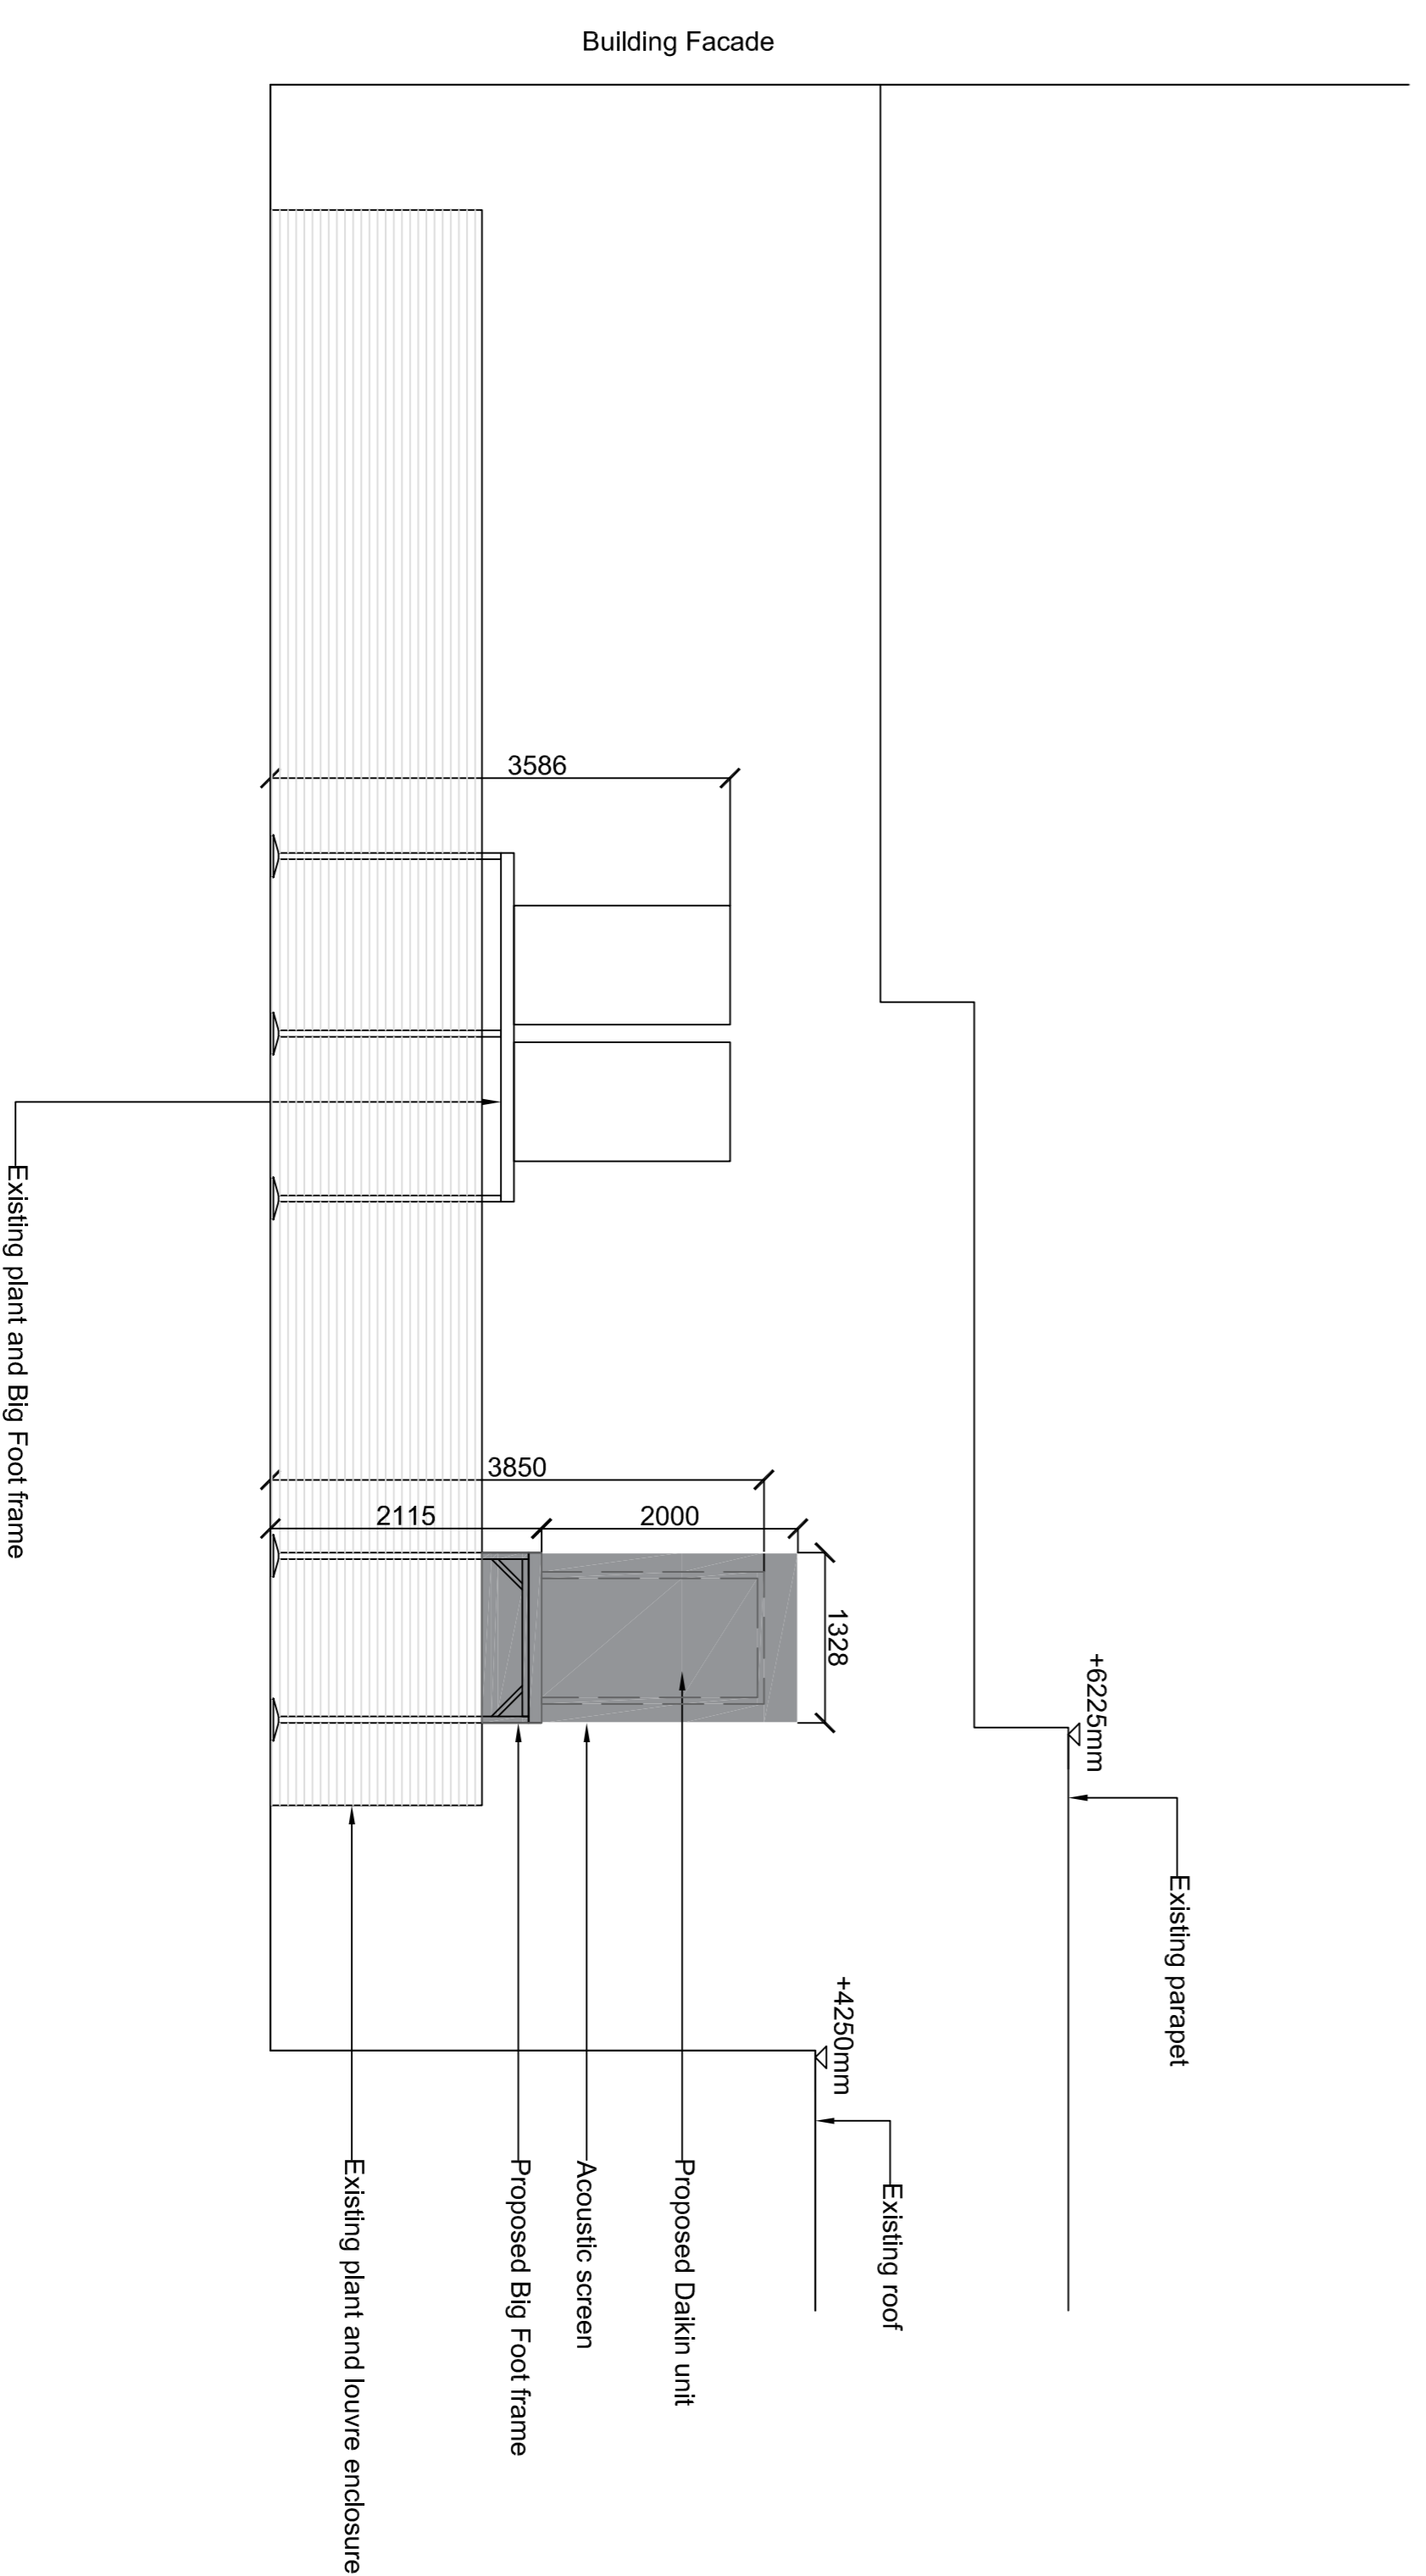

Roof Plant - Proposed Elevation B

 

Rev.	Date	Details	By
B	26.07.23	Scale bar added	EW
A	13.07.23	Acoustic enclosure added	EW

Client

Warner Bros.

Project name
200 Gray's Inn Road - Roof Plant Alterations

Drawing title
Roof Plant - Proposed Elevations

Status

INFORMATION

Scale	Drawn by
1:25@A1, 50@A3	TC
Date	Checked by
28/06/2023	RL
Drawing number	Revision
23010-GA-103	B