




NOTE:
All dimensions to be verified on site prior to commencement of any working drawings or commencing work on site. All drawings are subject to building control and fire engineer review and sign off.

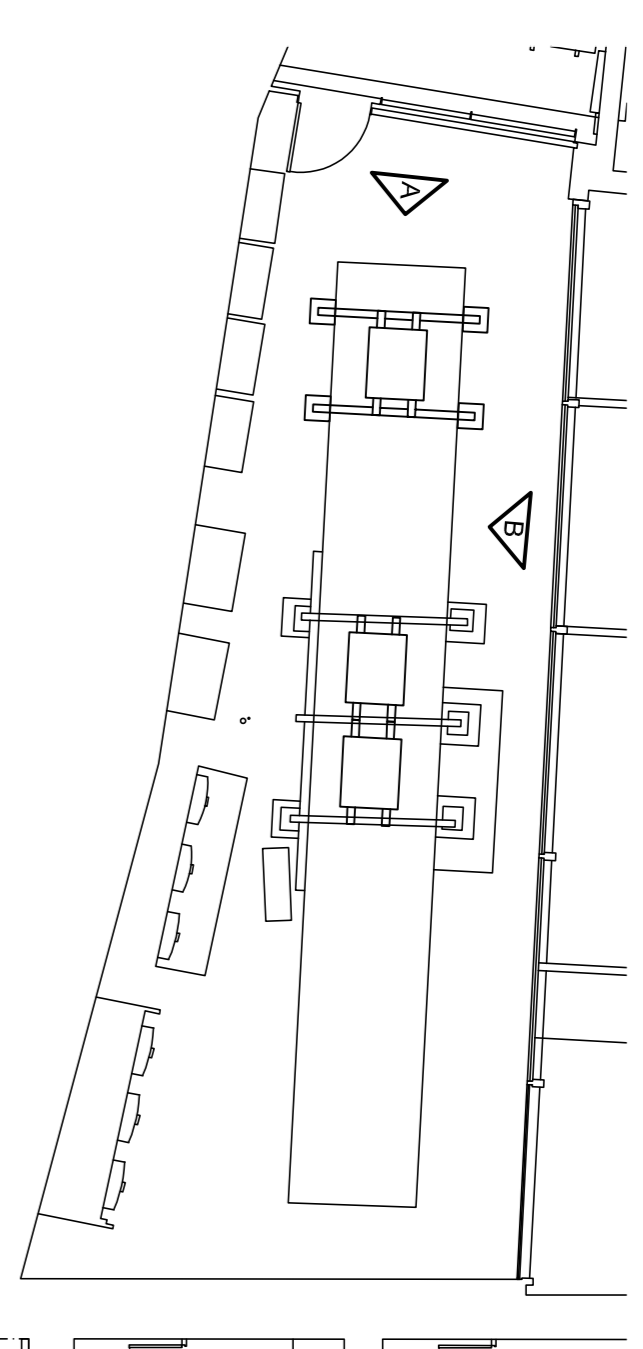


Elevation Key

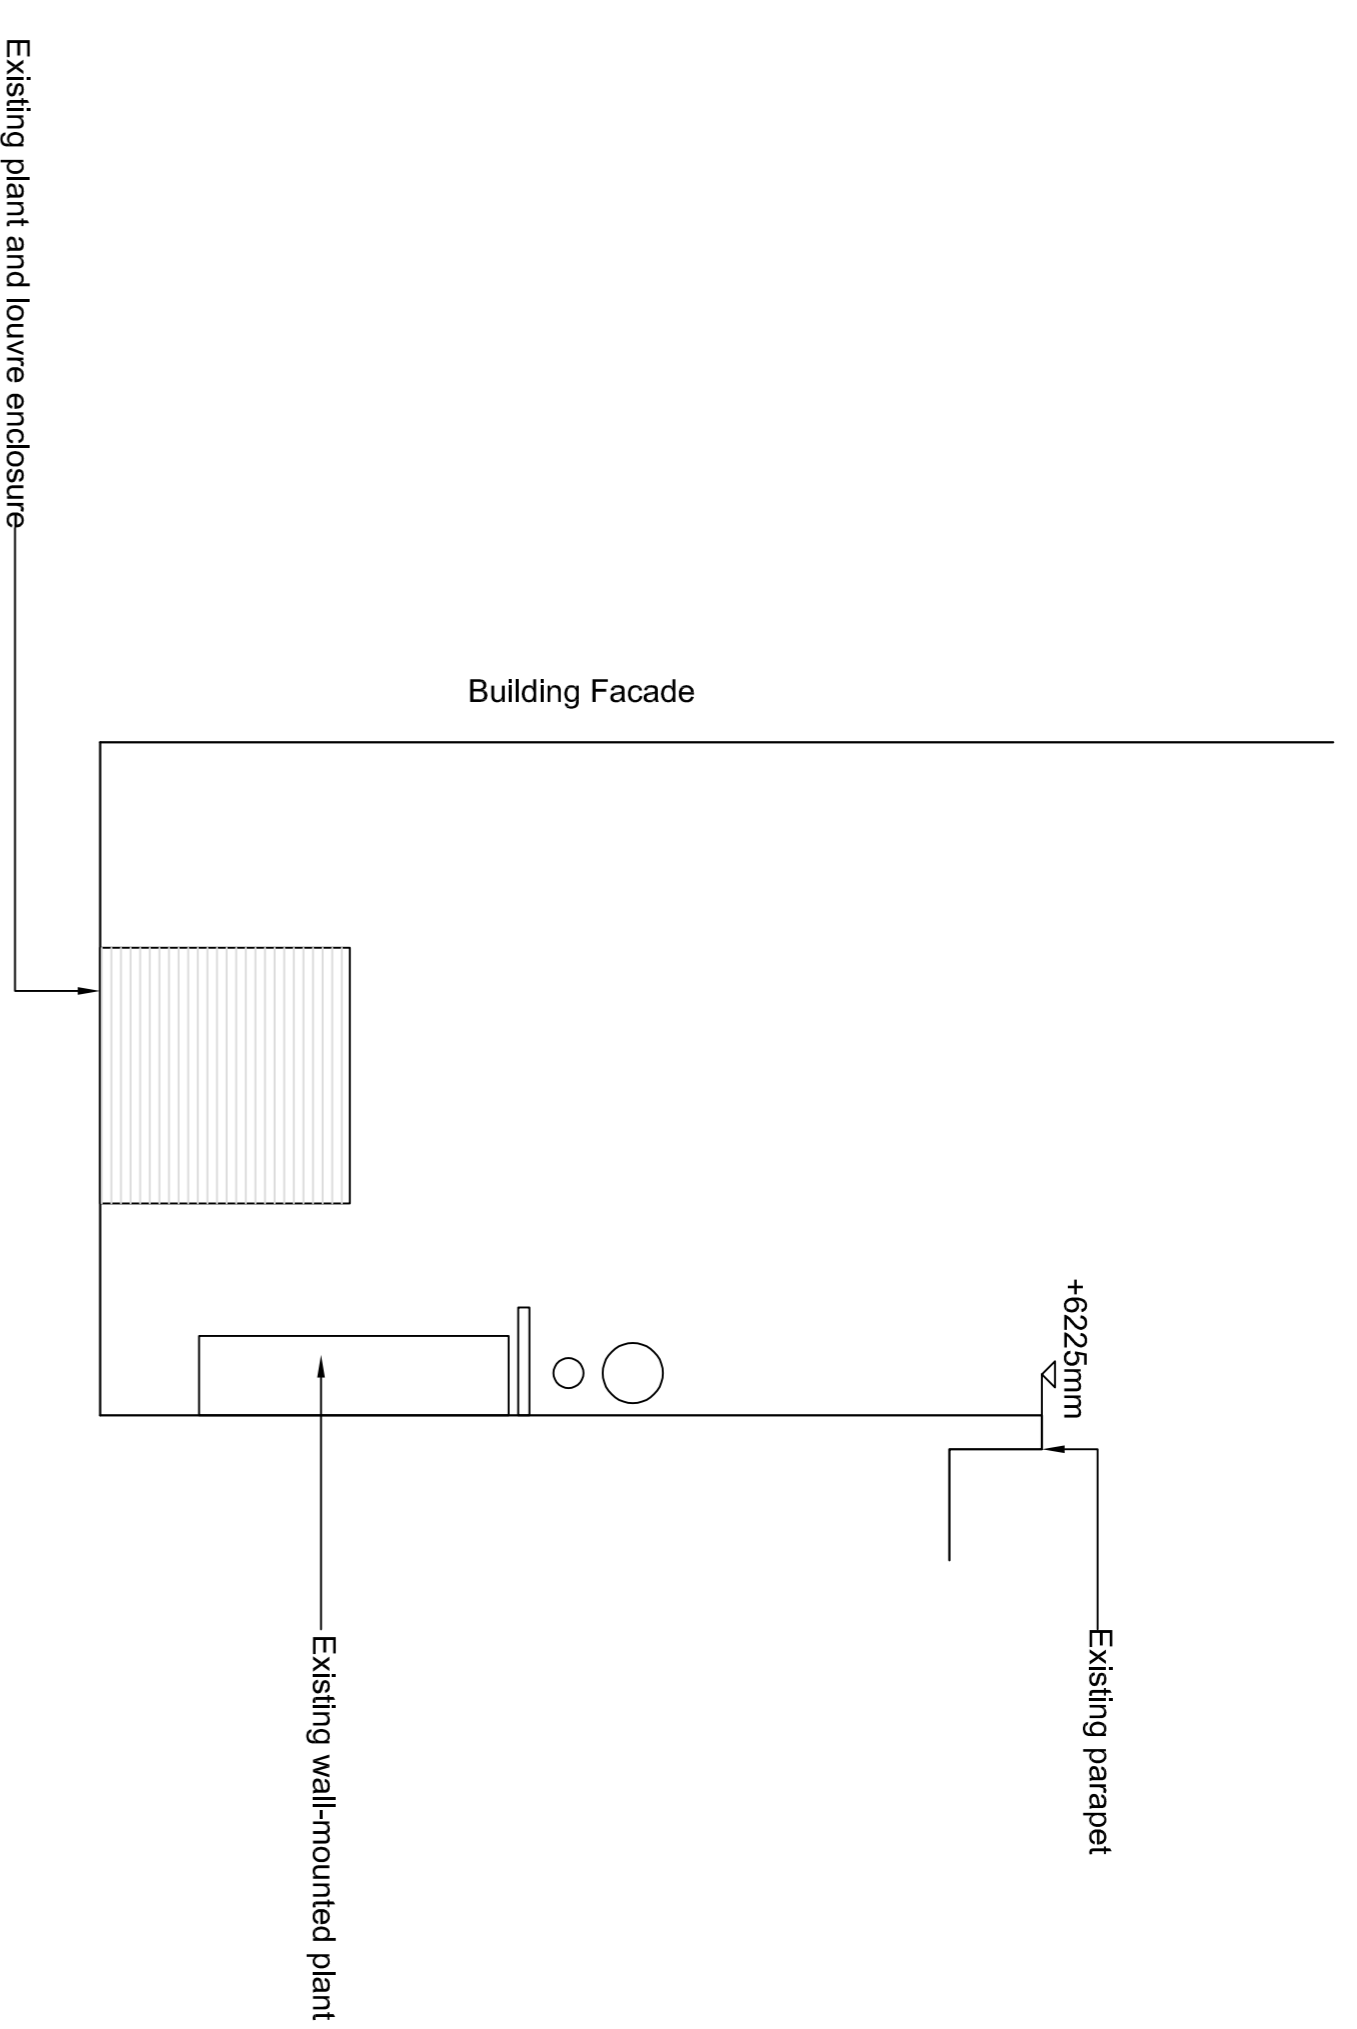

Roof Plant - Existing Elevation A

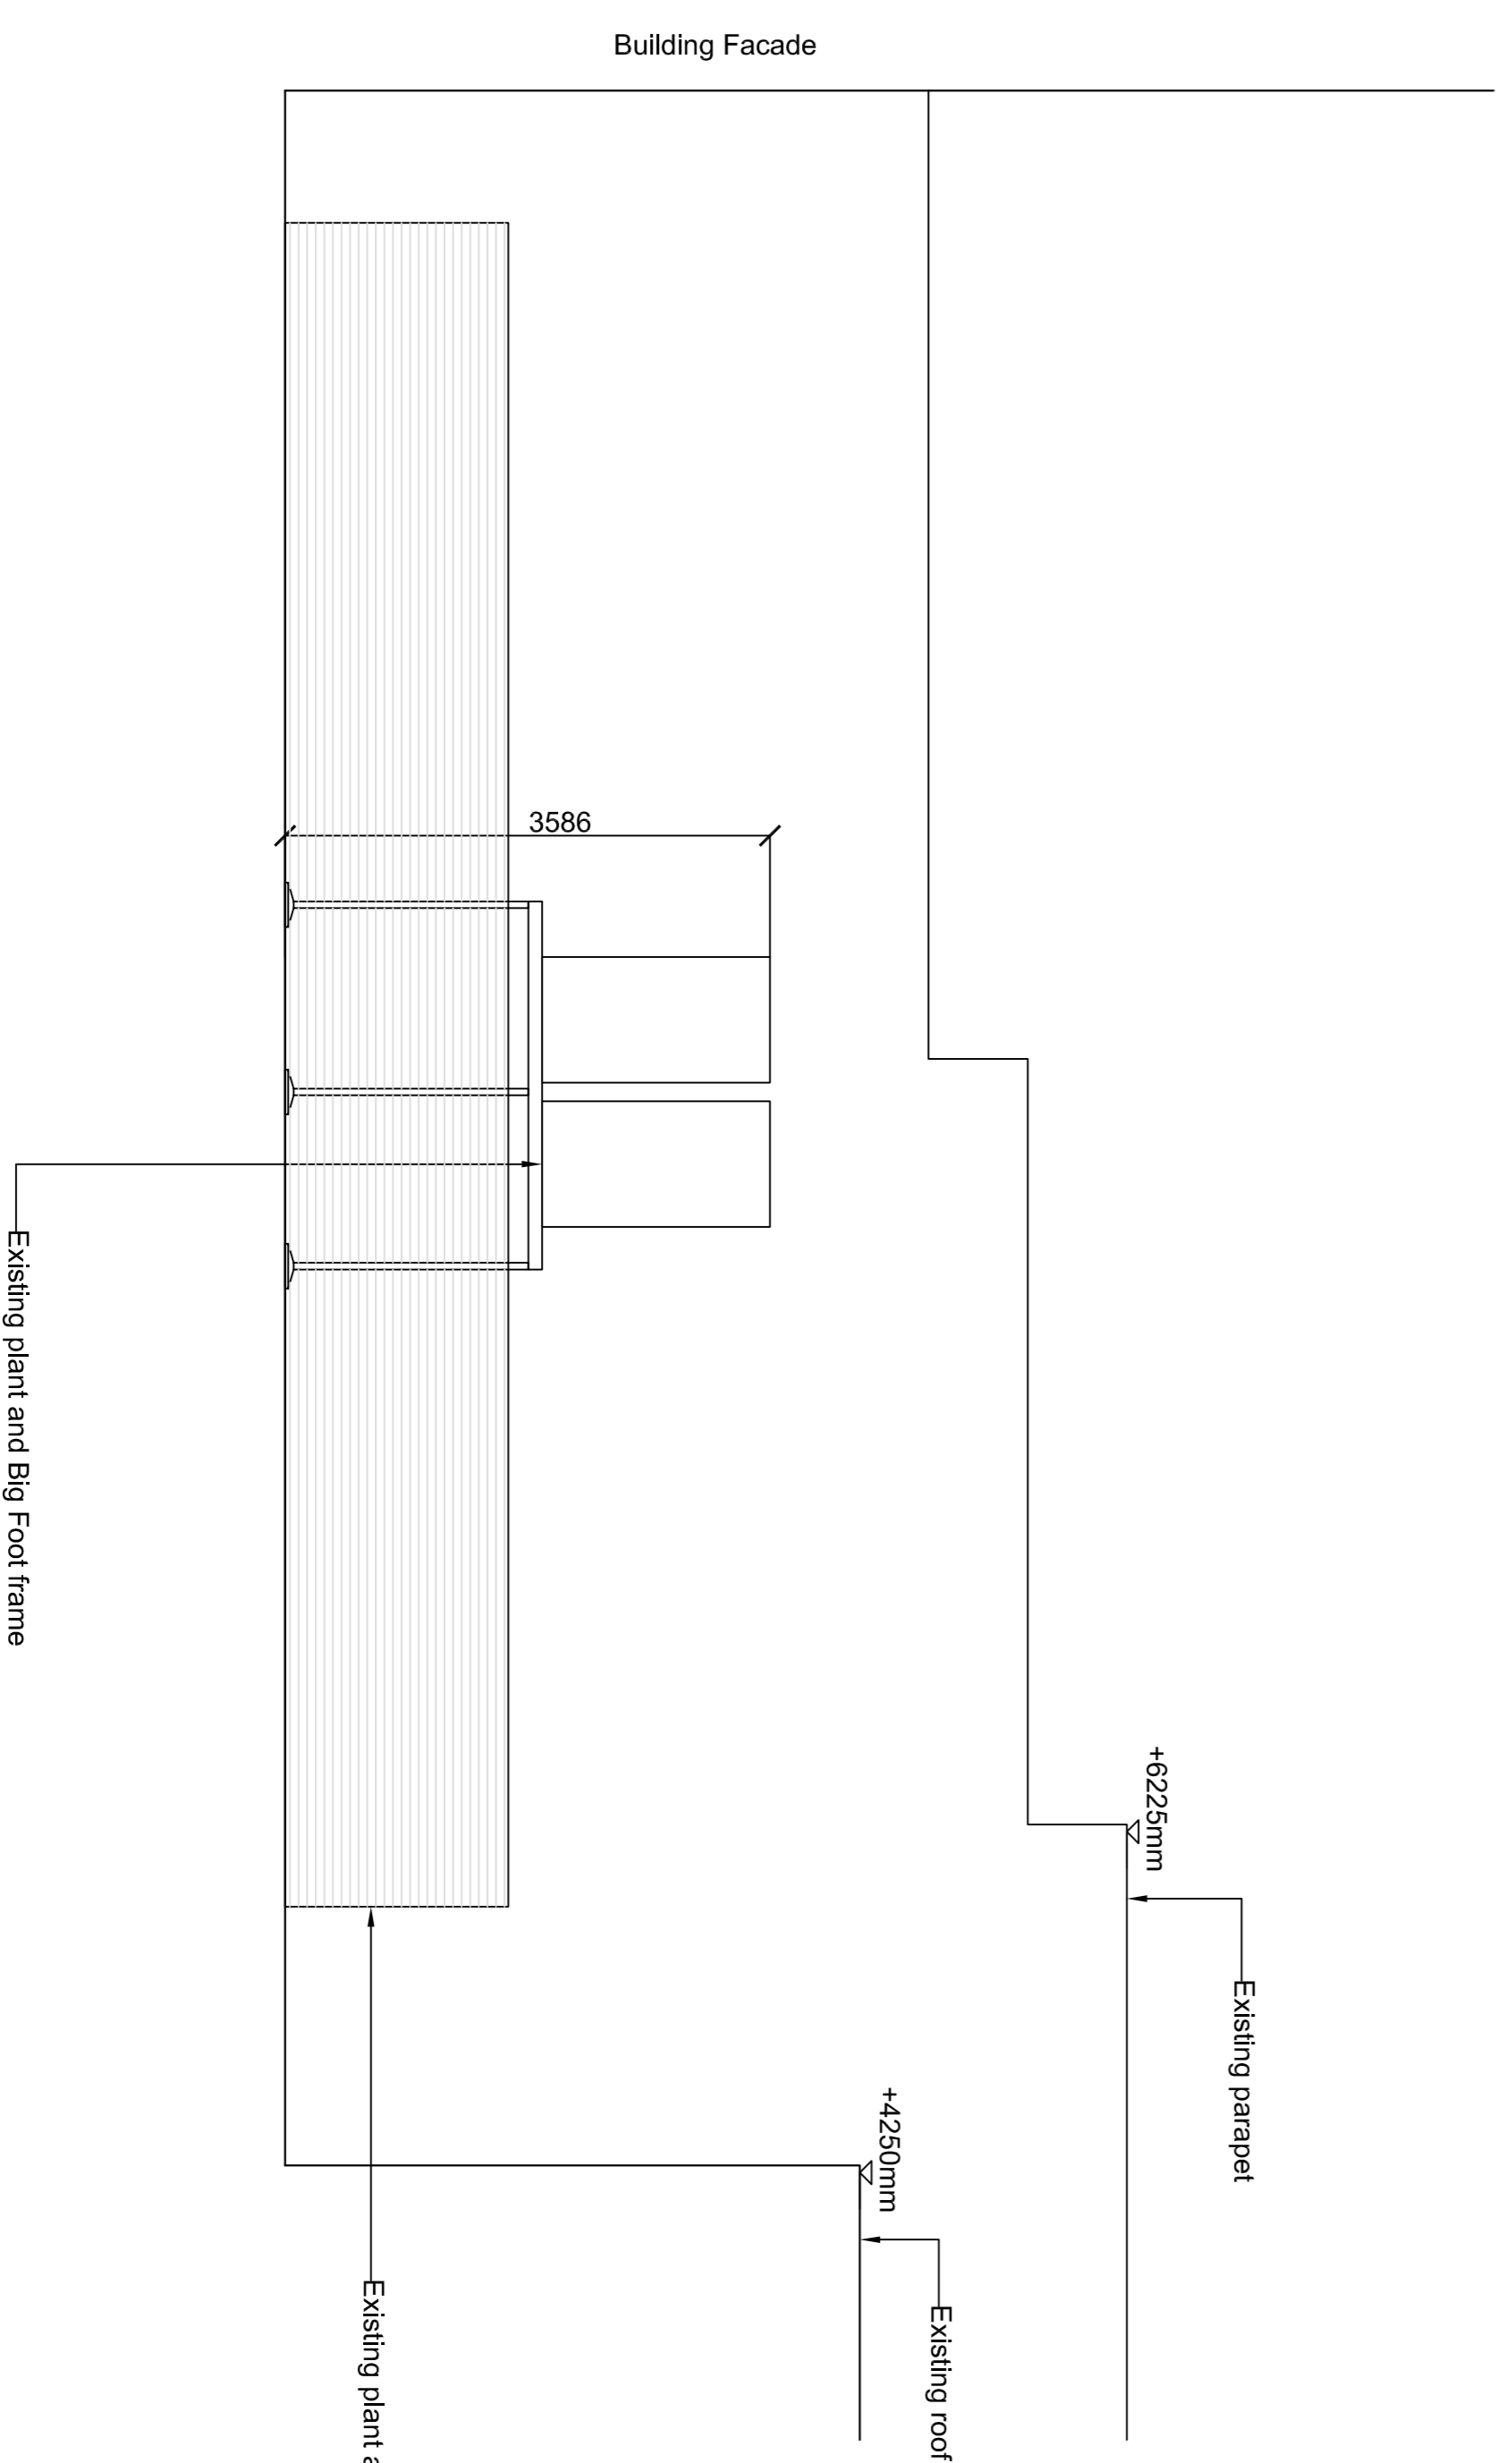

Roof Plant - Existing Elevation B

 

Rev.	Date	Details	By
A.	26/07/23	Scale bar added	EW

Client:

Warner Bros.

Project name:

200 Gray's Inn Road - Roof Plant Alterations

Drawing title:

Roof Plant - Existing Elevations

Status:

INFORMATION

Scale	Drawn by
1:25@A1, 50@A3	TC
Date	Checked by
28/06/2023	RL
Drawing number	Revision
23010-GA-102	A

This drawing is copyright. Do not scale off dimensions. All dimensions are to be checked on site by contractor. Contractors are to report any discrepancies, errors or omissions prior to commencing in site.