


NOTE:
All dimensions to be verified on site prior to commencement of any working drawings or commencing work on site.
All drawings are subject to building control and fire engineer review and sign off.

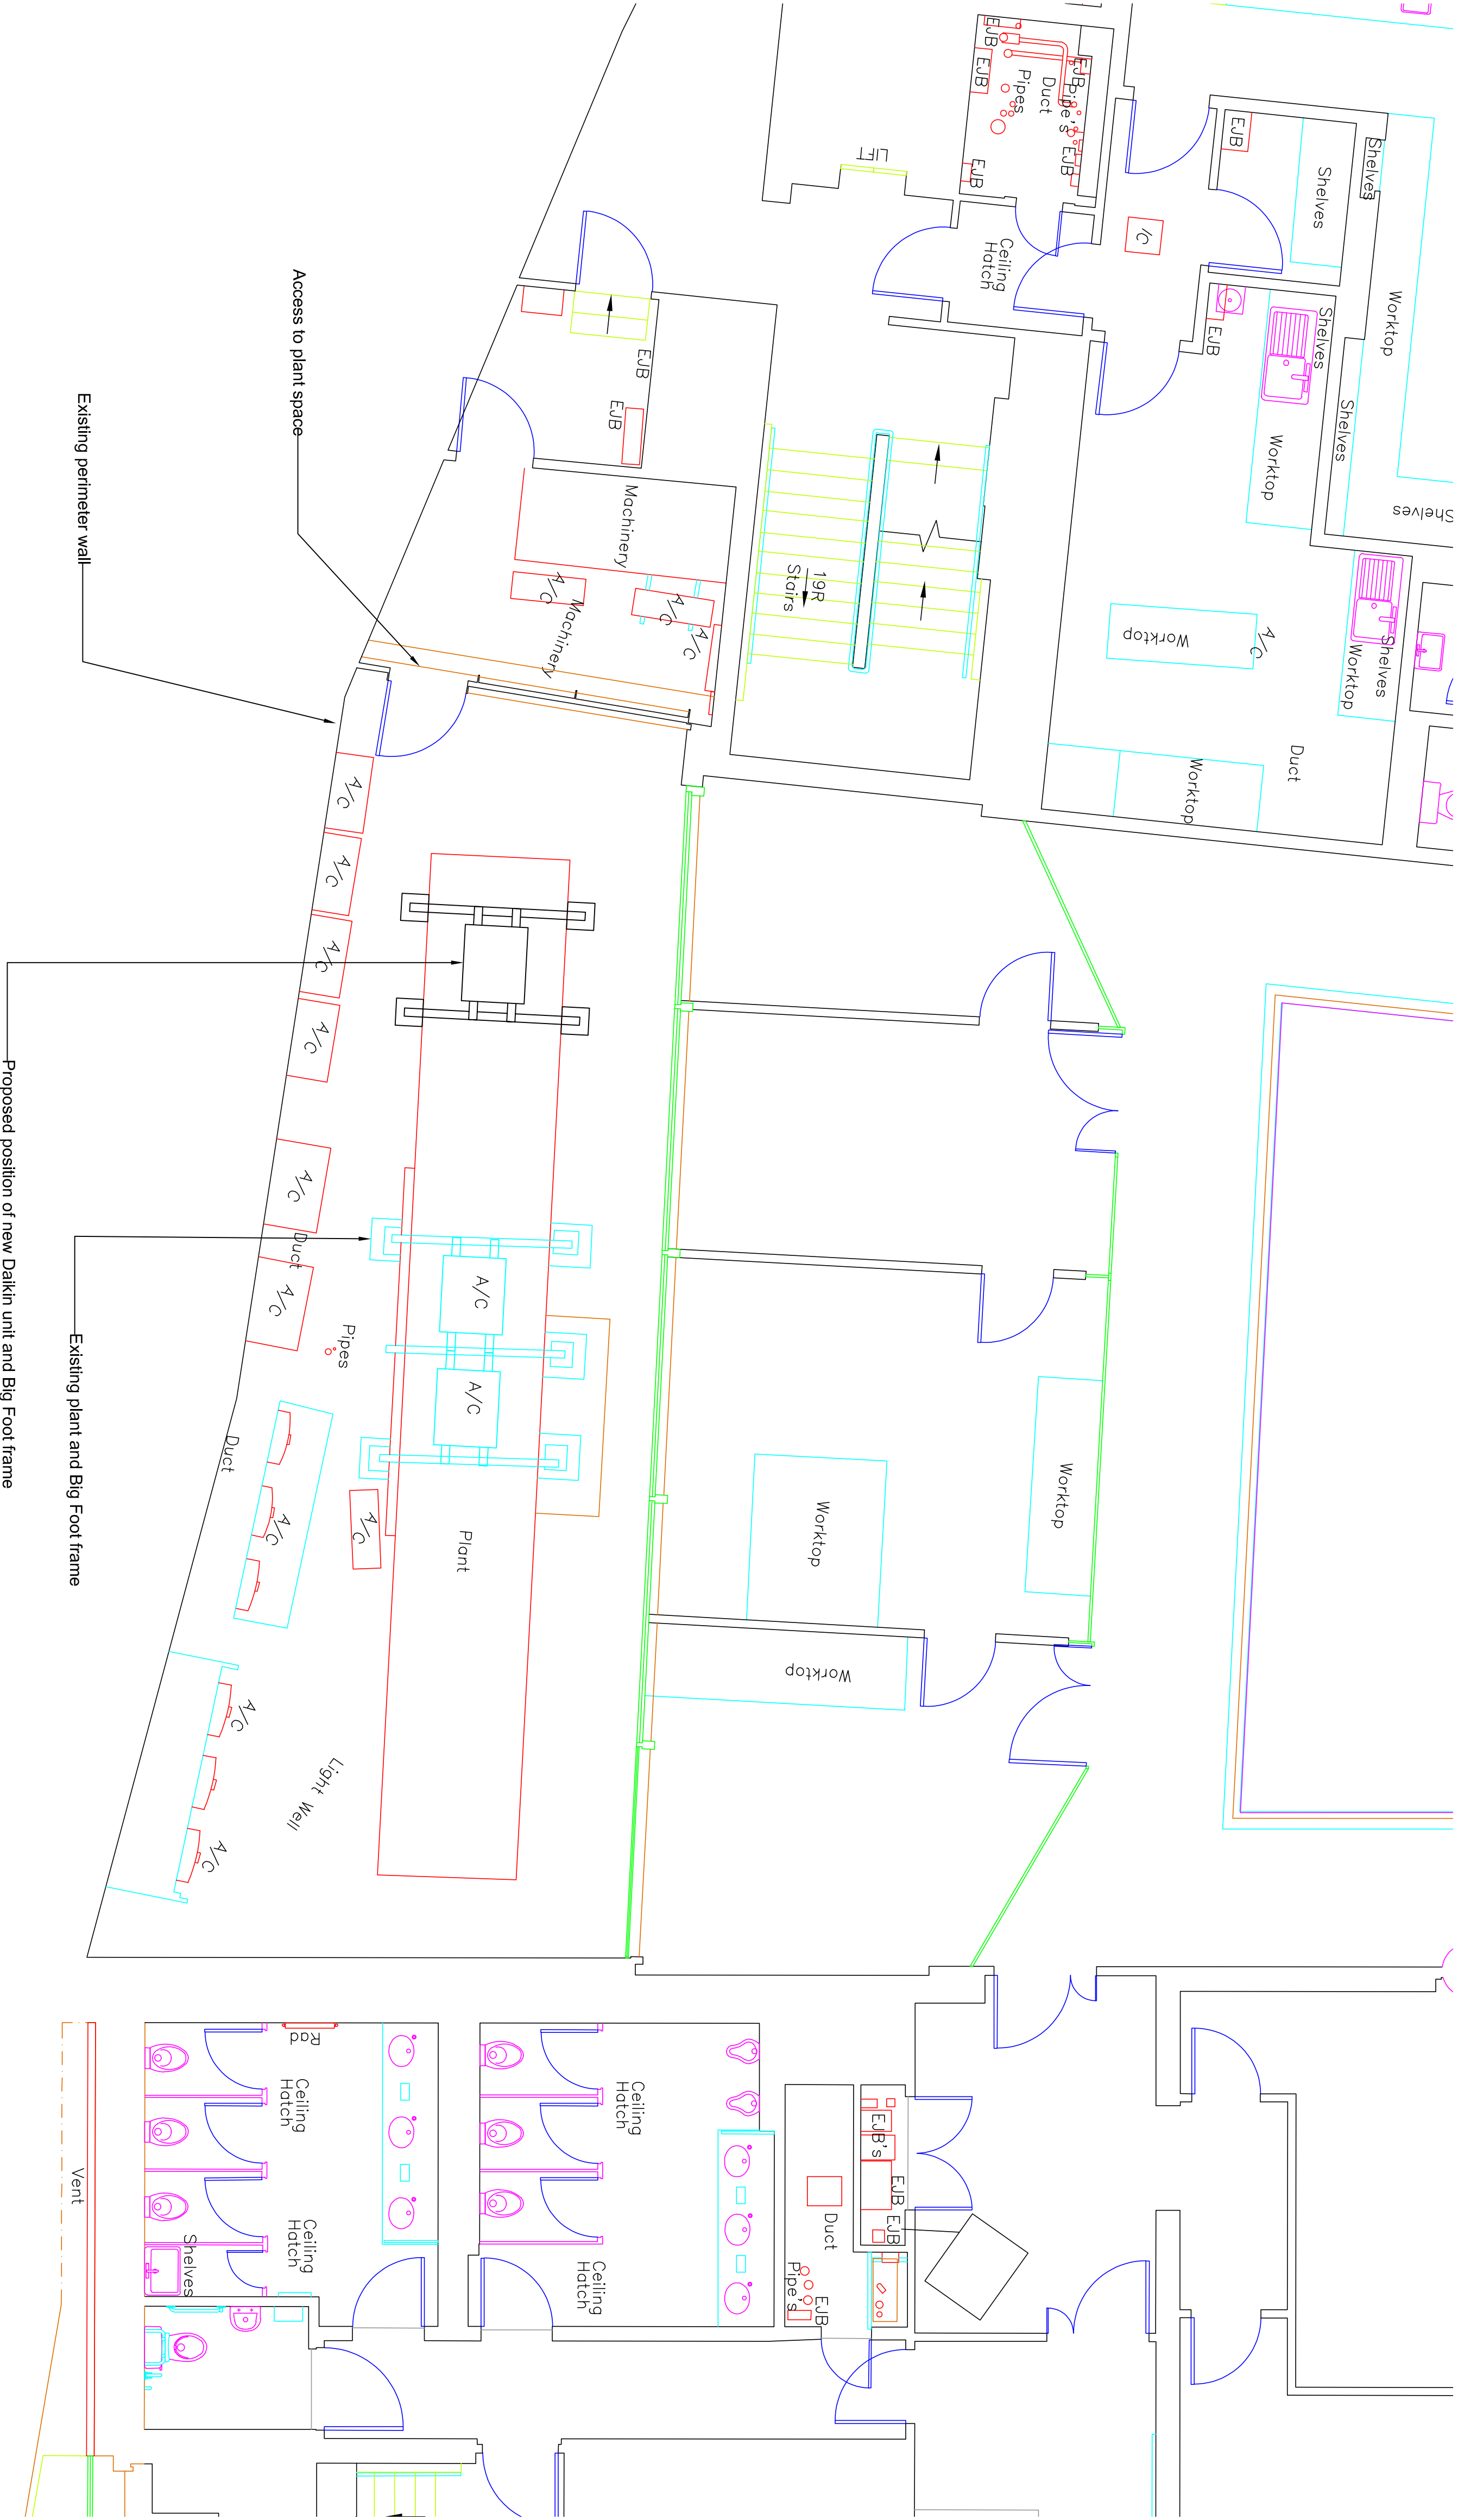

Roof Plant - Existing GA Plan

Warner Bros.			
Project name			
200 Gray's Inn Road - Roof Plant Alterations			
Drawing title			
Roof Plant - Existing GA Plan			
Status			
INFORMATION			
Scale	Drawn by		TC
1:50@A1, 1:100@A3	Checked by		RL
Date	28/06/2023		Revision
Drawing number	23010-GA-100		A

This drawing is copyright. Do not scale off dimensions. All dimensions are to be checked on site by contractor. Contractors must report any dimensional discrepancies, errors or omissions prior to commencing in site.