


0 1 2 3 4 5 M

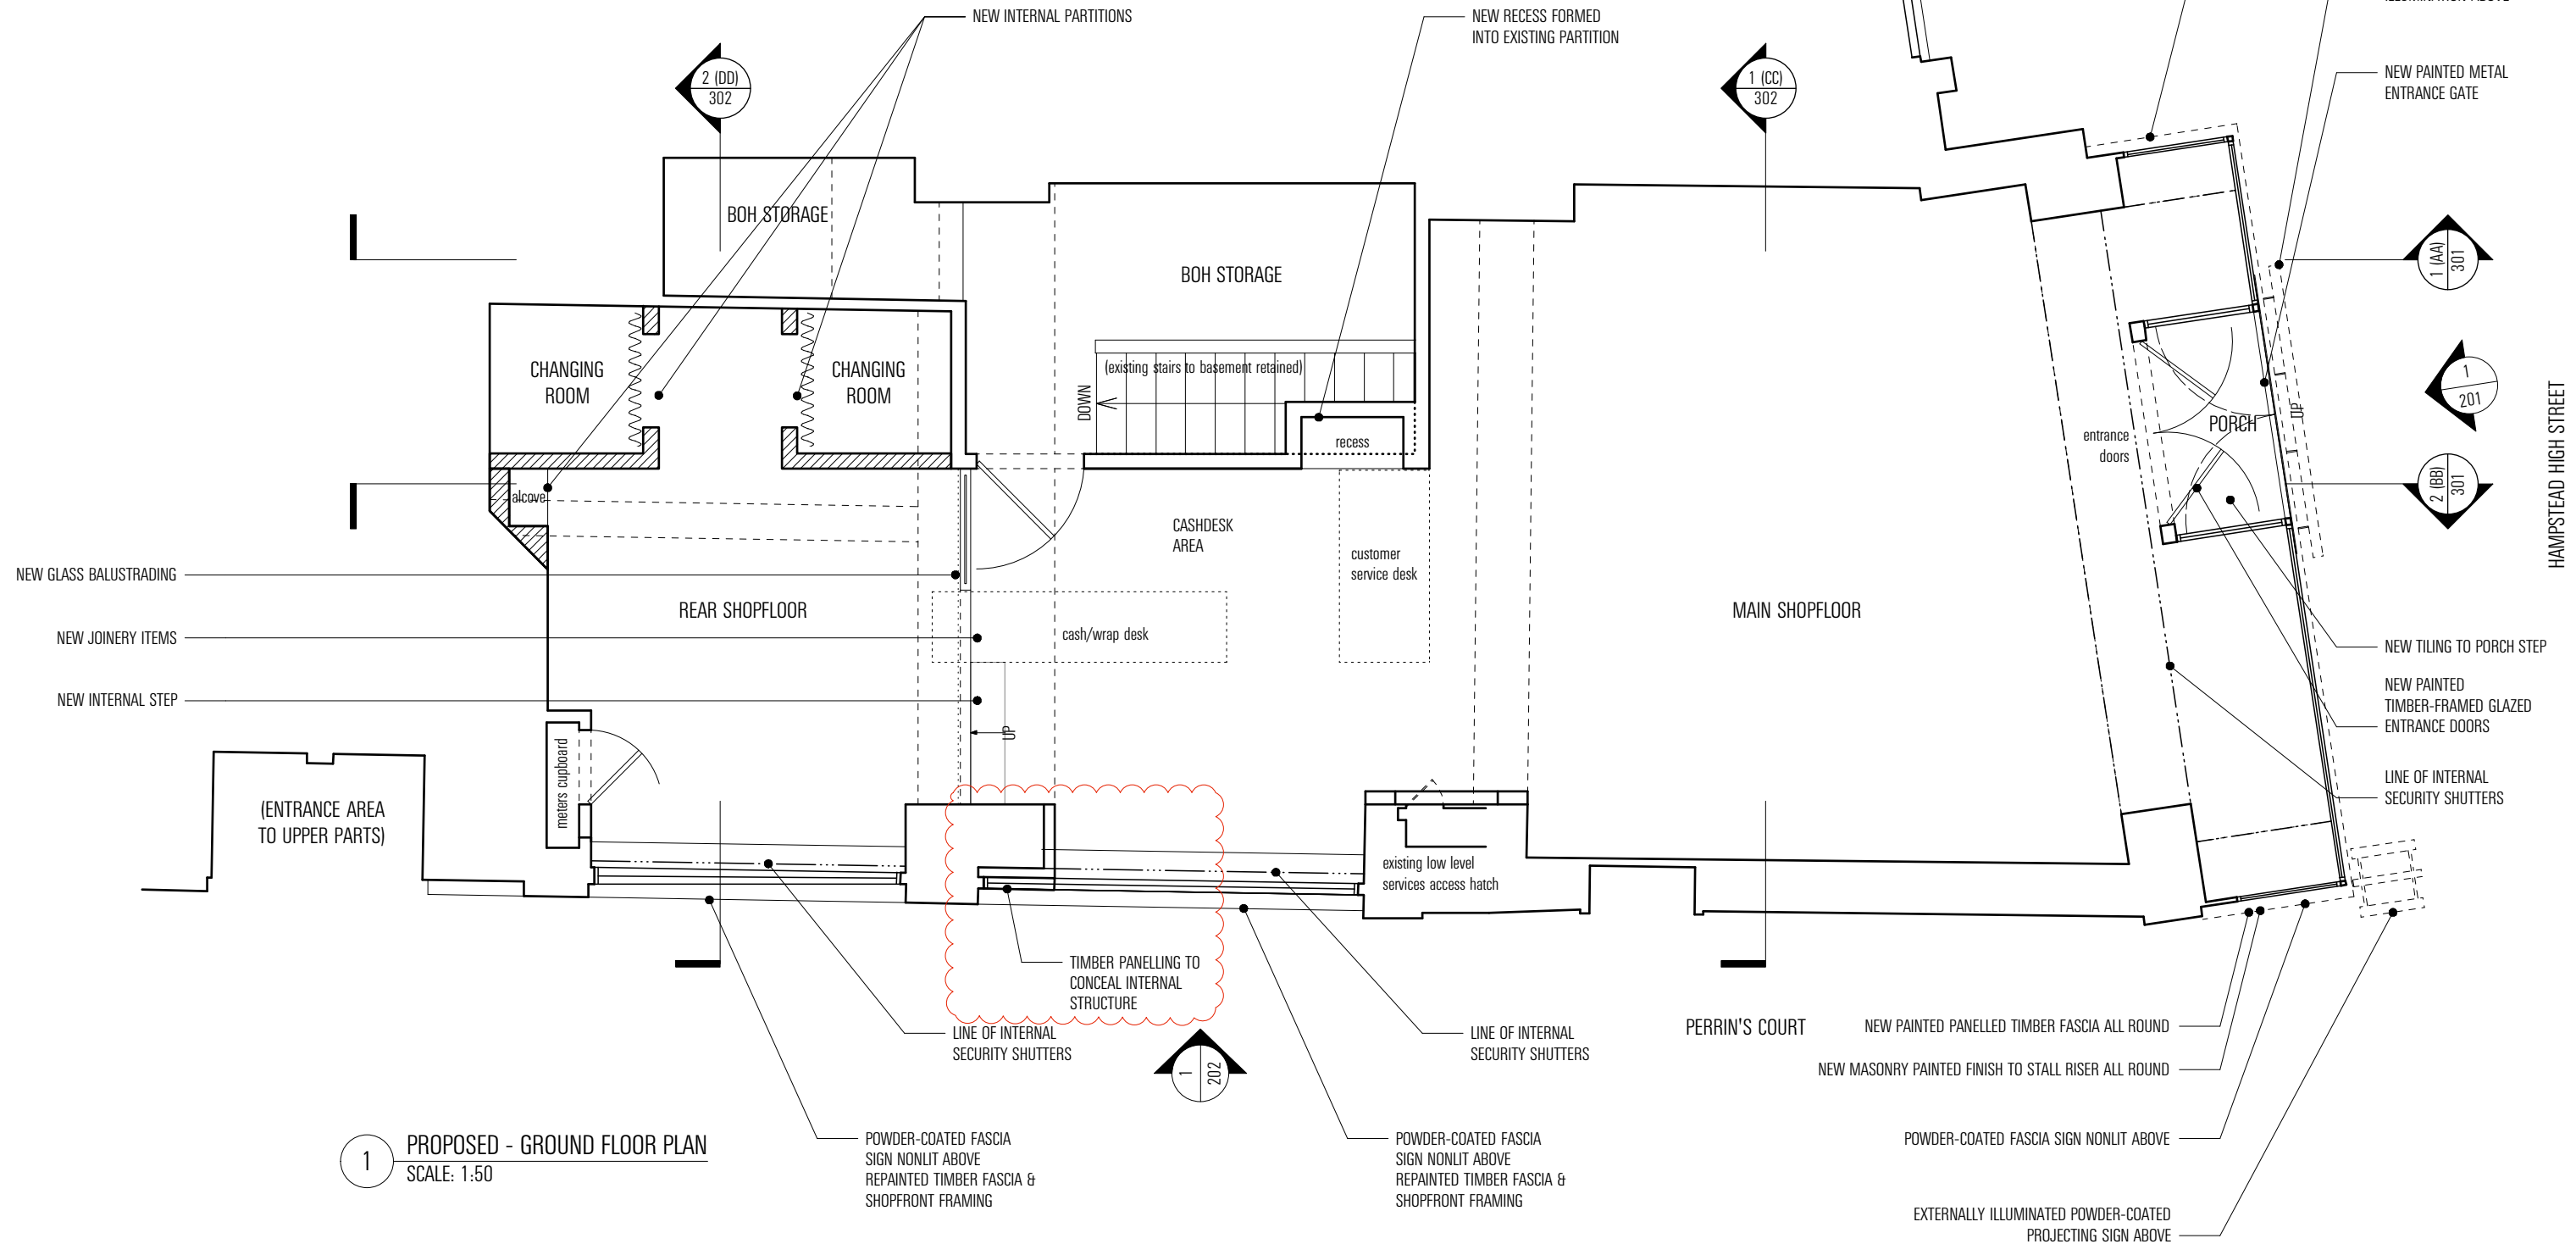

1 PROPOSED - GROUND FLOOR PLAN
SCALE: 1:50

734

EMULSION
8 HATTON PLACE LONDON EC1N 8RU
STUDIO@EMULSIONARCHITECTURE.COM
DO NOT SCALE: ALL DIMENSIONS TO BE CHECKED ON SITE. DO NOT REPRODUCE DRAWING: COPYRIGHT EMULSION LTD.

SIDE ELEVATION DETAIL REVISED YT 10/08/23 A

PROJECT: DEREK ROSE - 72 HAMPSTEAD HIGH STREET NW3 1QP
DWG. TITLE: PROPOSED - GROUND FLOOR PLAN - PLANNING
DWG. NO: 734_111
SCALE: 1:50 @ A3
BY & DATE: 22/05/23
ISSUE: INFORMATION