


Proposed Ground Floor Plan

1 : 50




PLANNING

| | | | | | | | | | |
|--|-----|-------------|------|------------------------------|--|----------------------------|--|----------|------------|
|  2Design nhi2design@gmail.com 078 2839 6570 | Rev | Description | Date | Kang Lin | | Proposed Ground Floor Plan | | | |
| | | | | | | PL 06 | | | |
| | | | | 95 Castlehaven Road, NW1 8SJ | | Project number | | 2093 | |
| | | | | | | Date | | 31.07.23 | |
| | | | | | | Drawn by | | N.S | |
| | | | | | | Checked by | | Scale | 1 : 50@ A3 |
| | | | | | | | | REV | |

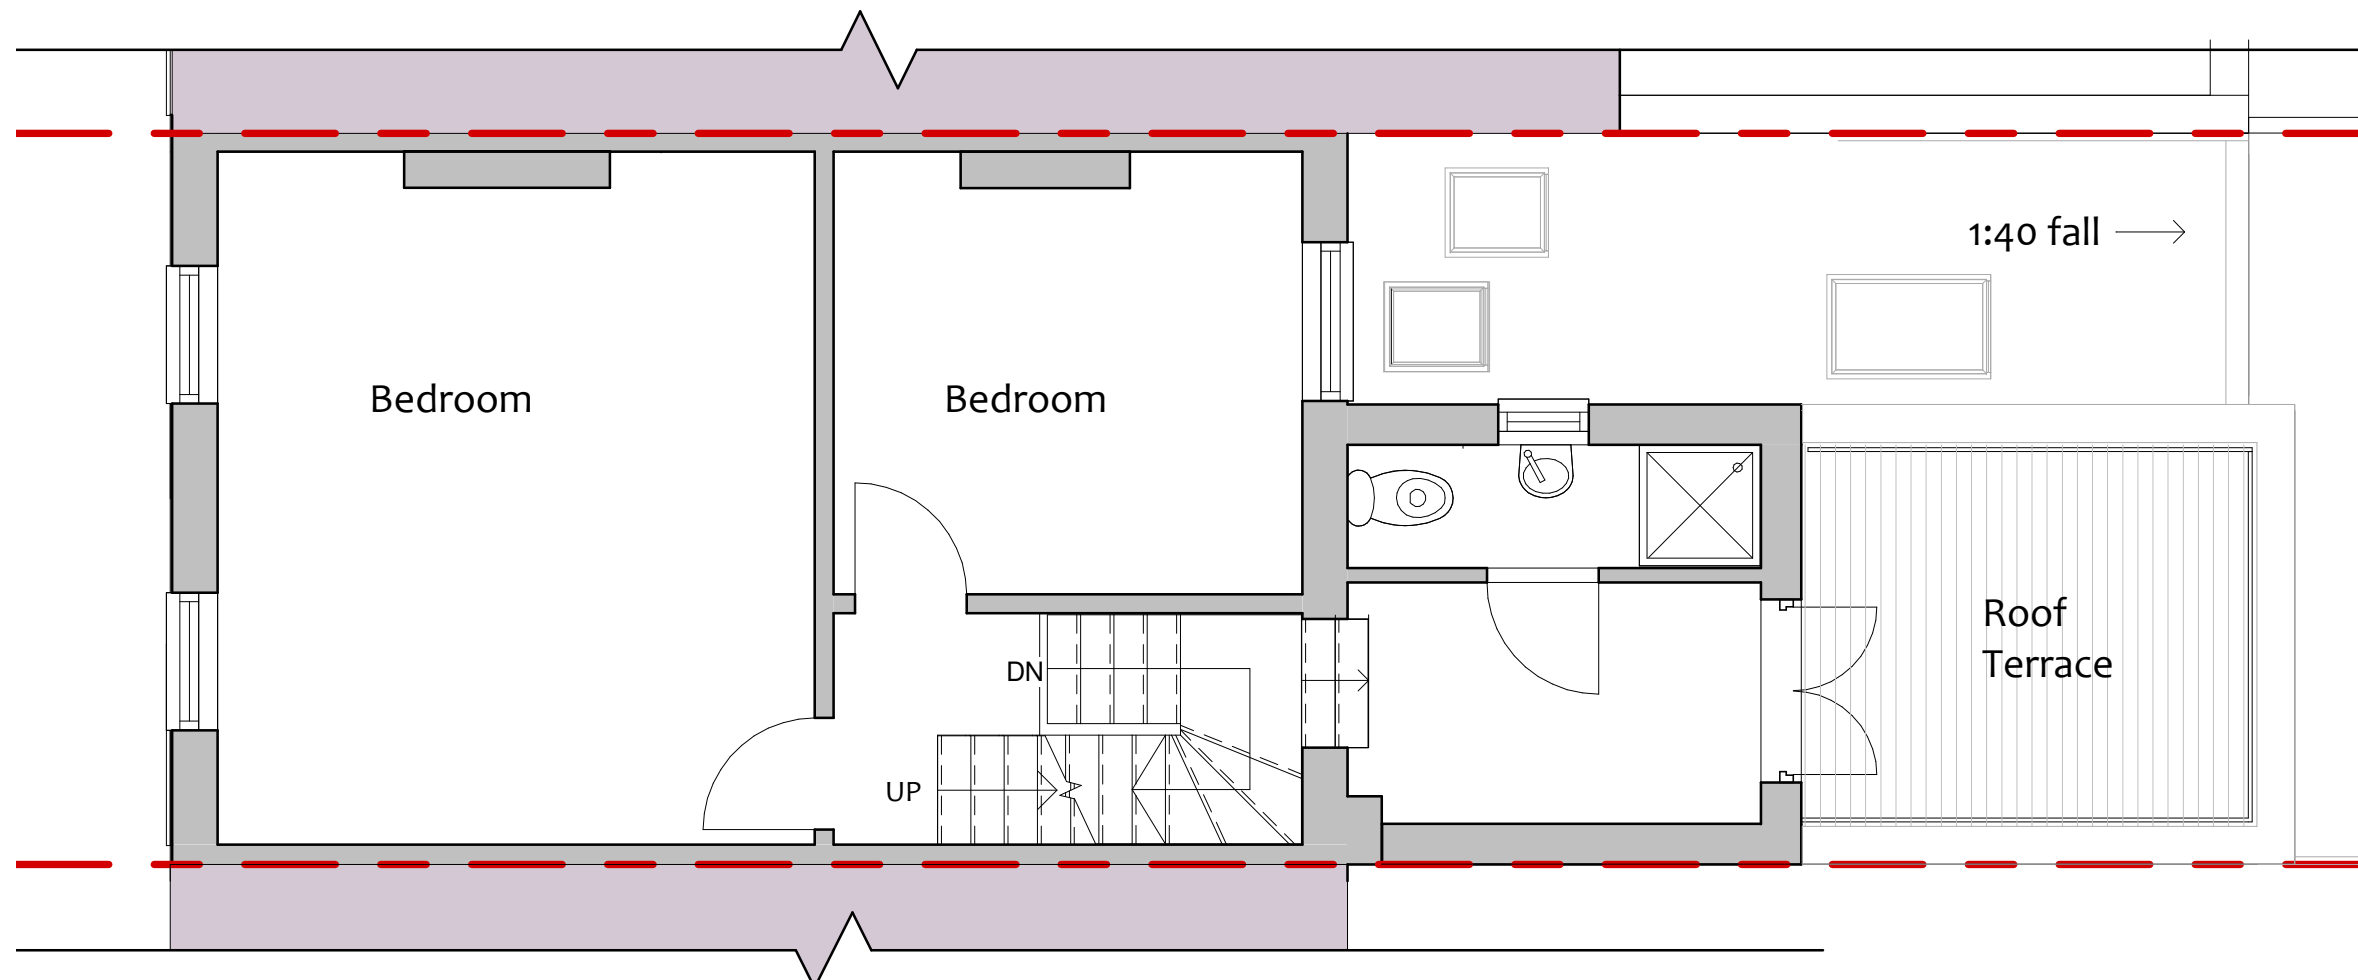

Proposed 1st Flr Plan

1 : 50

 

PLANNING



2Design

nhi2design@gmail.com
078 2839 6570

| Rev | Description | Date |
|-----|-------------|------|
| | | |
| | | |
| | | |
| | | |
| | | |
| | | |

Kang Lin


95 Castlehaven Road, NW1 8SJ

Proposed 1st Flr Plan

| | |
|----------------|----------|
| Project number | 2093 |
| Date | 31.07.23 |
| Drawn by | Author |
| Checked by | |



PL 07

| | | | |
|-------|------------|-----|--|
| Scale | 1 : 50@ A3 | REV | |
|-------|------------|-----|--|

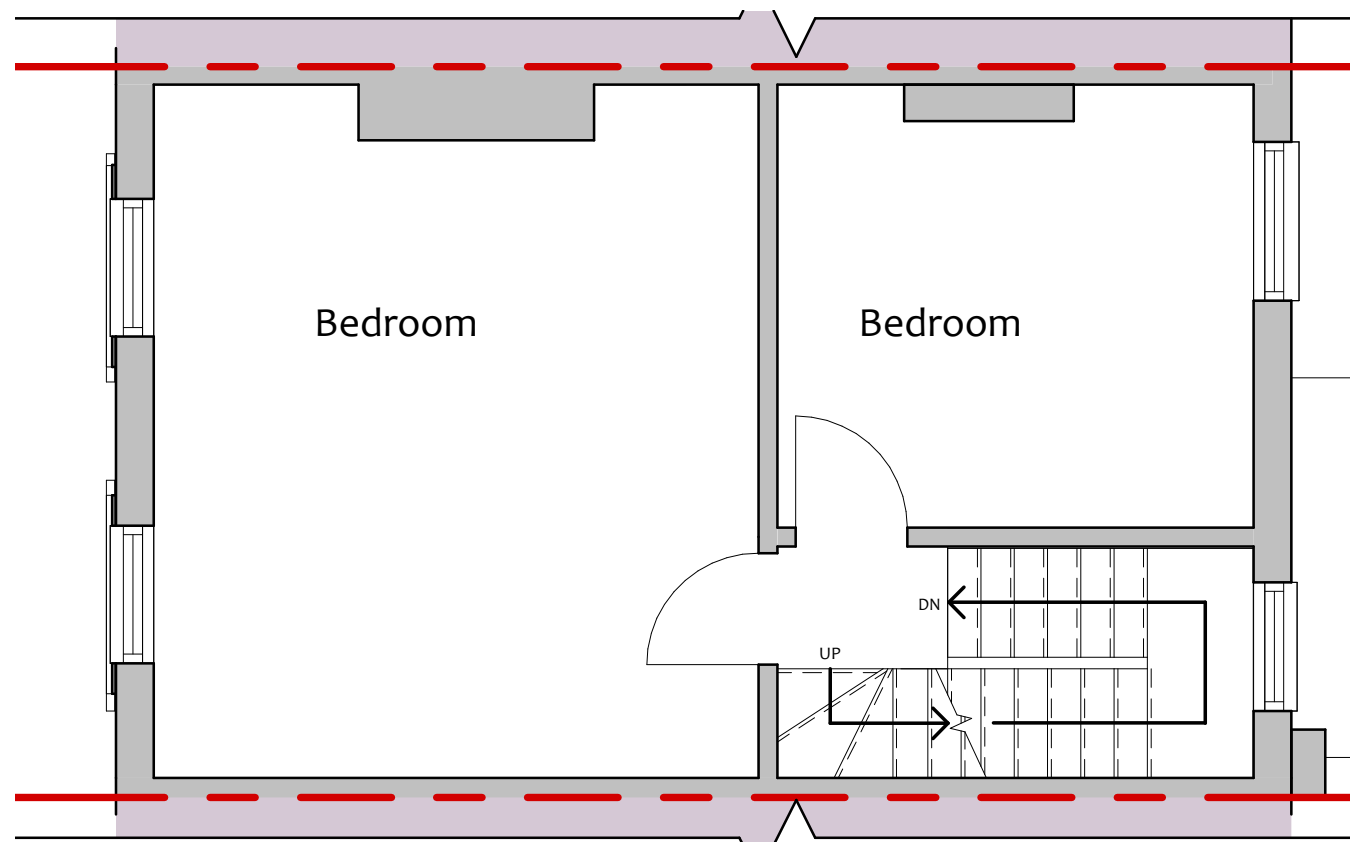

Proposed 2nd Flr Plan

1 : 50

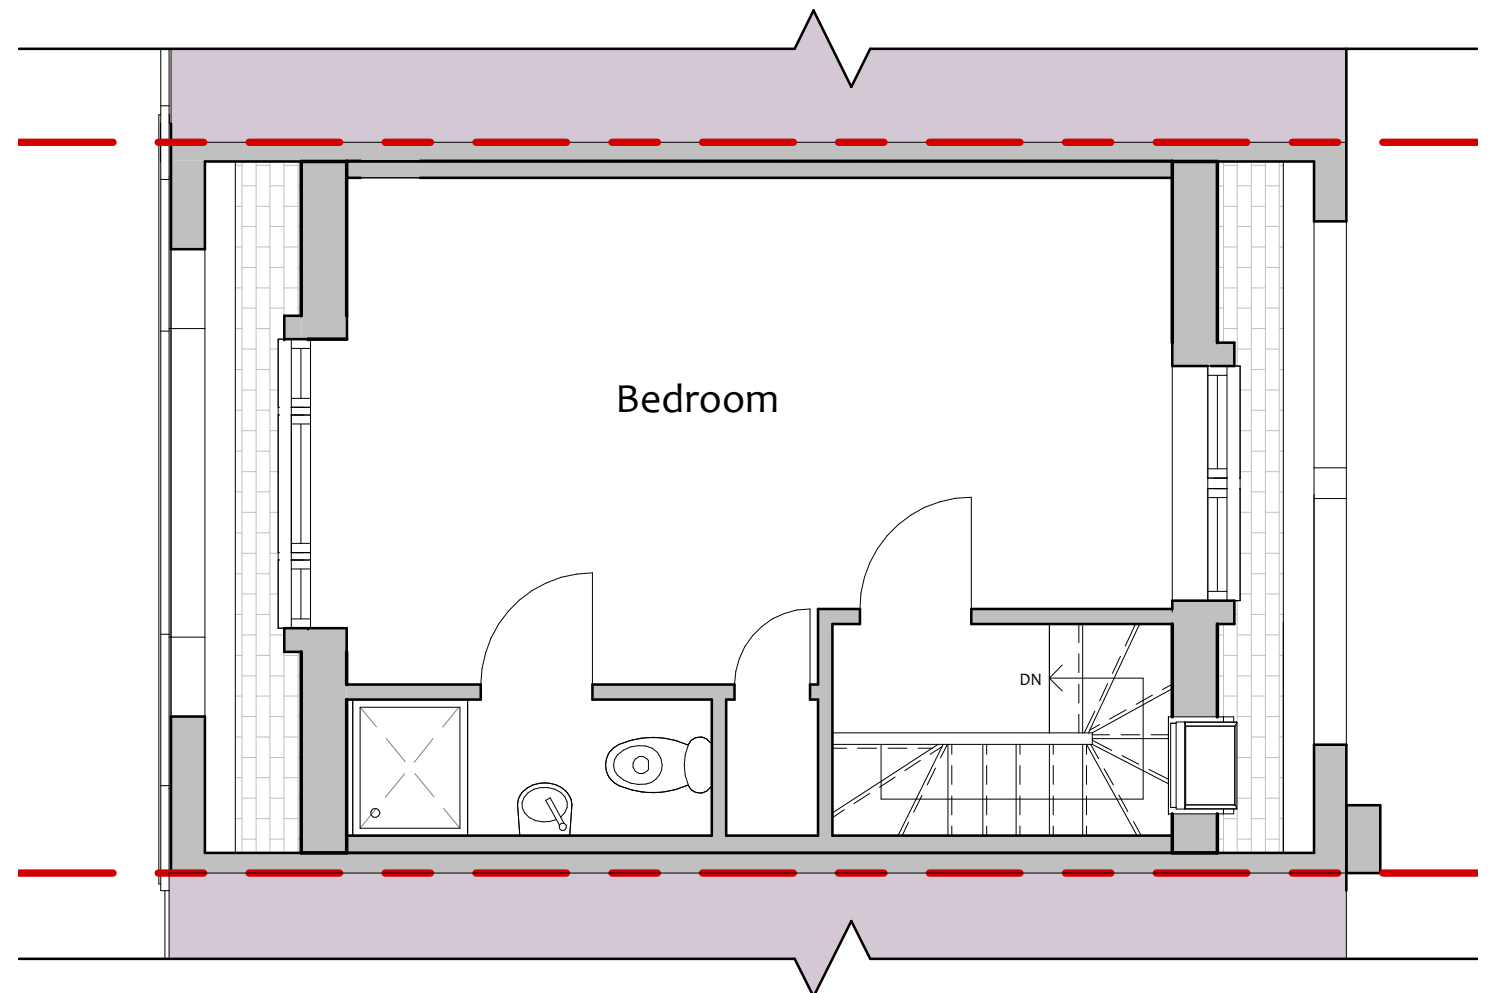 

Proposed Loft plan

1 : 50

PLANNING



2Design

nhi2design@gmail.com
078 2839 6570

| Rev | Description | Date |
|-----|-------------|------|
| | | |
| | | |
| | | |
| | | |
| | | |
| | | |

Kang Lin


95 Castlehaven Road, NW1 8SJ

Proposed 2nd Flr & Loft Plan

| | |
|----------------|----------|
| Project number | 2093 |
| Date | 31.07.23 |
| Drawn by | Author |
| Checked by | |


PL 08

| | | | |
|-------|------------|-----|--|
| Scale | 1 : 50@ A3 | REV | |
|-------|------------|-----|--|

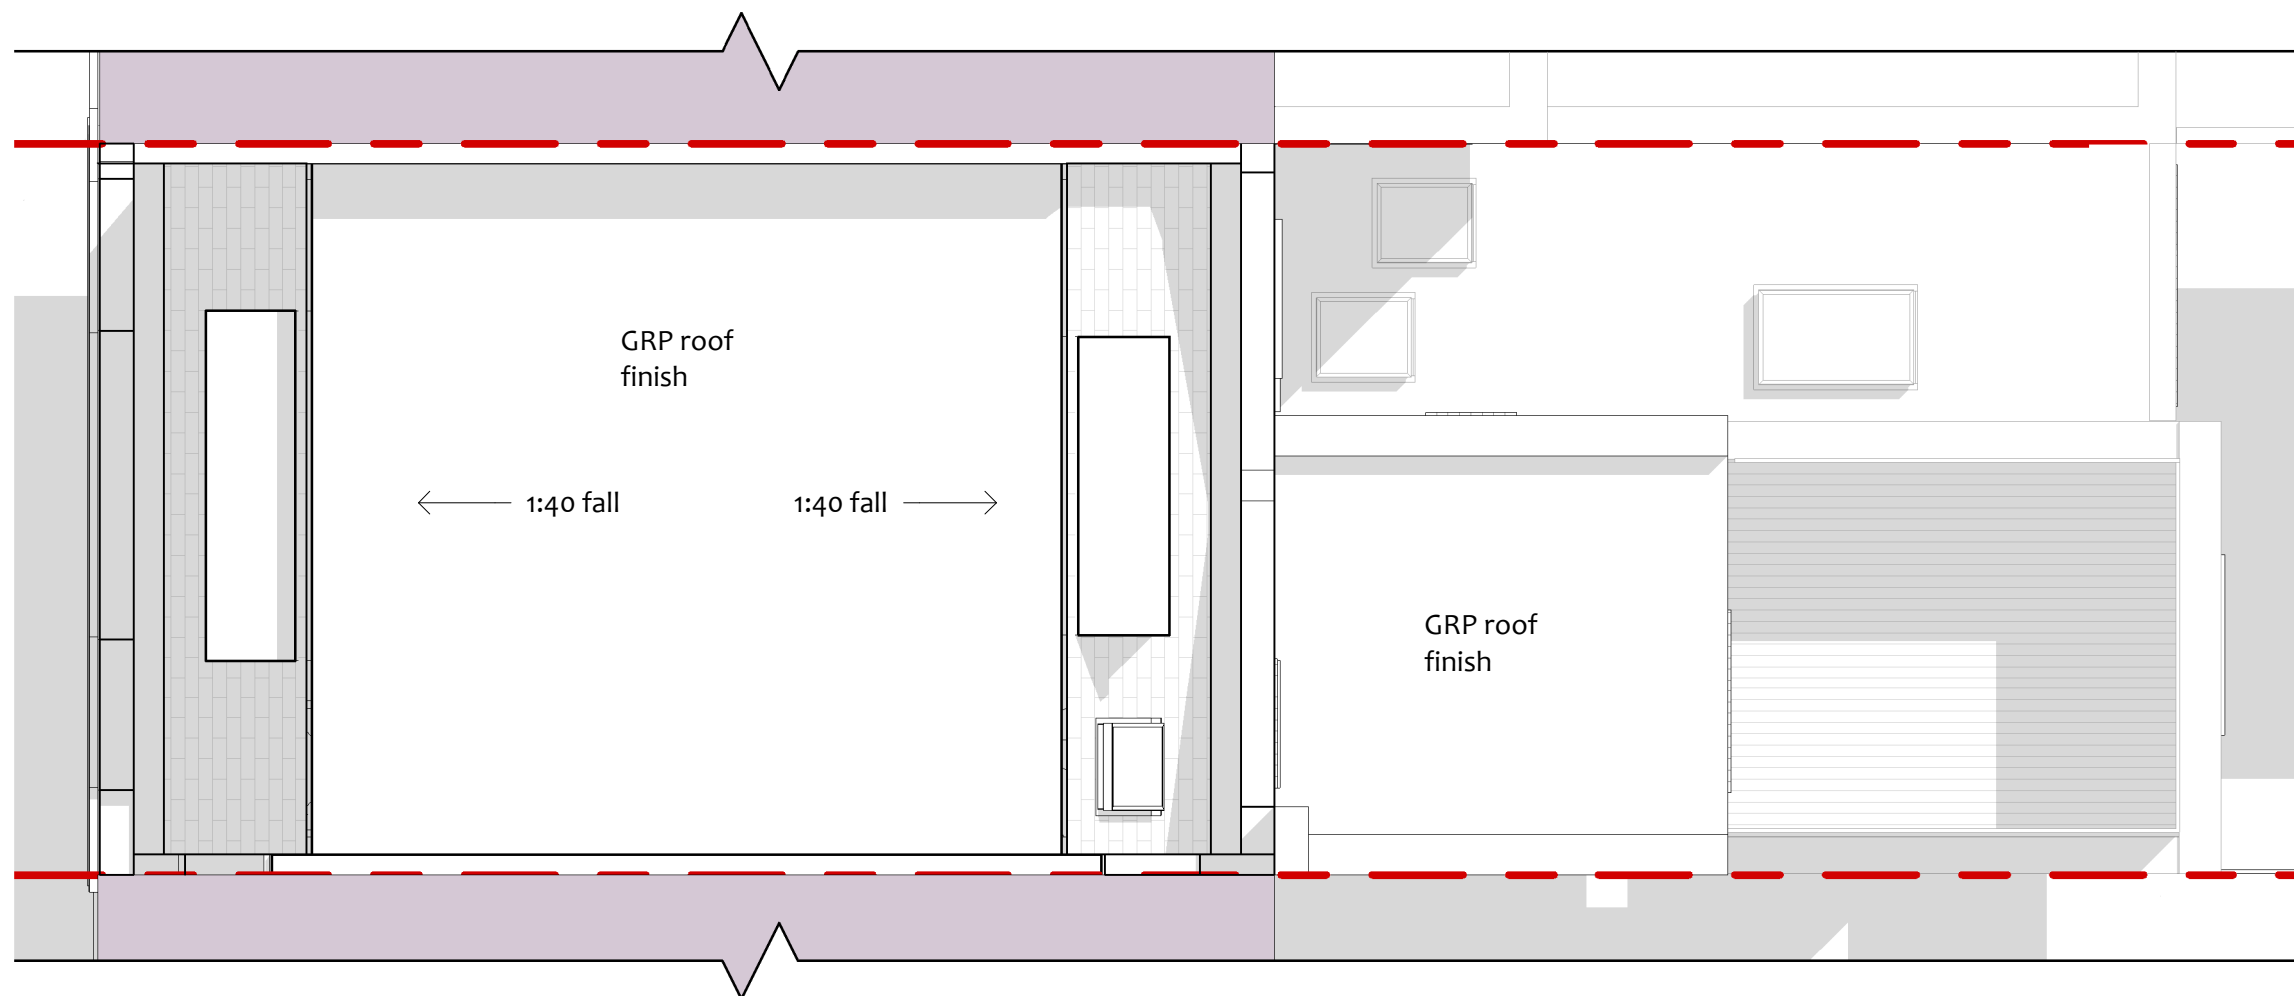

Proposed Roof Plan

1 : 50

 

PLANNING



2Design

nhi2design@gmail.com
078 2839 6570

| Rev | Description | Date |
|-----|-------------|------|
| | | |
| | | |
| | | |
| | | |
| | | |
| | | |

Kang Lin


95 Castlehaven Road, NW1 8SJ

Proposed Roof Plan

| | |
|----------------|----------|
| Project number | 2093 |
| Date | 31.07.23 |
| Drawn by | Author |
| Checked by | |



PL 09

| | | | |
|-------|------------|-----|--|
| Scale | 1 : 50@ A3 | REV | |
|-------|------------|-----|--|

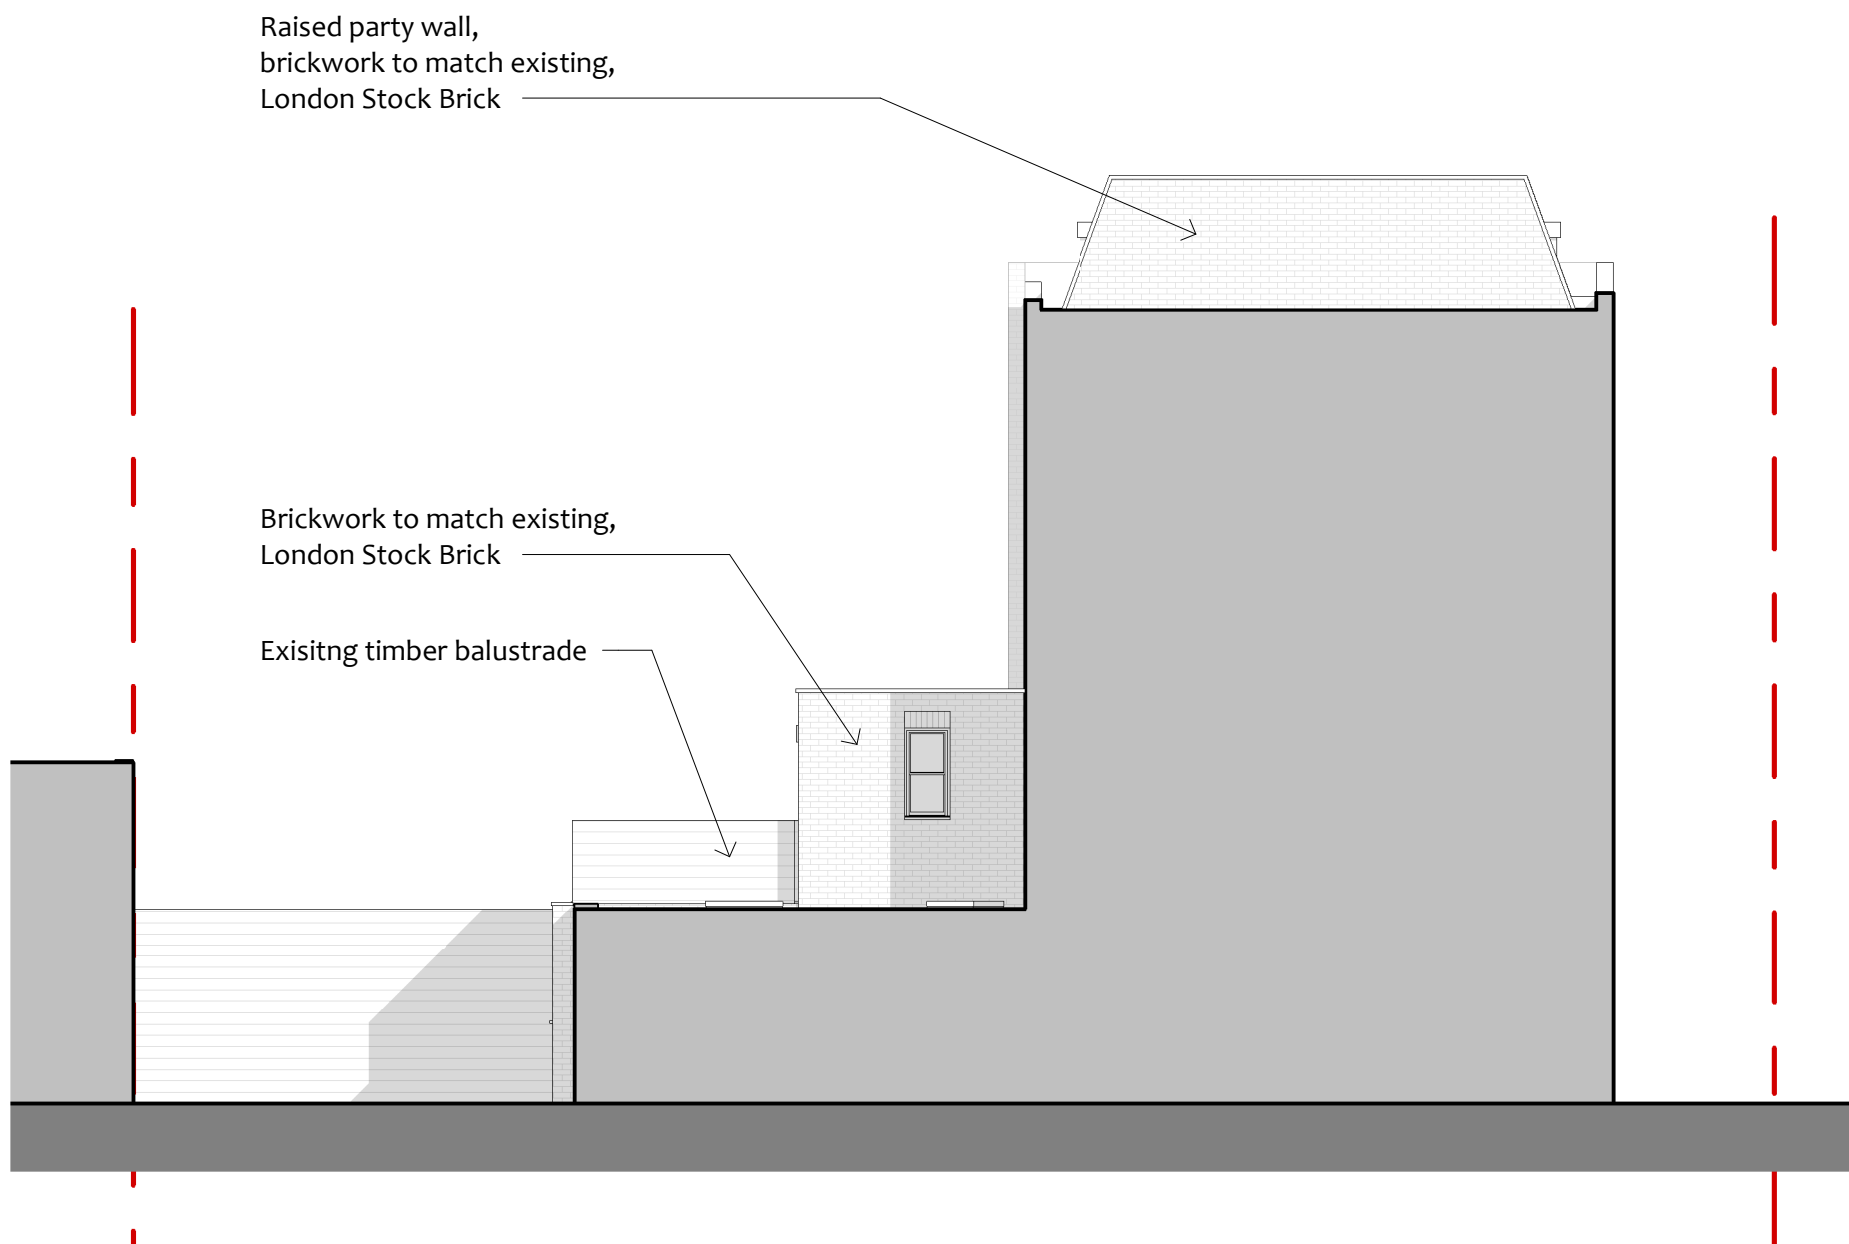

Proposed North Elevation

1 : 100

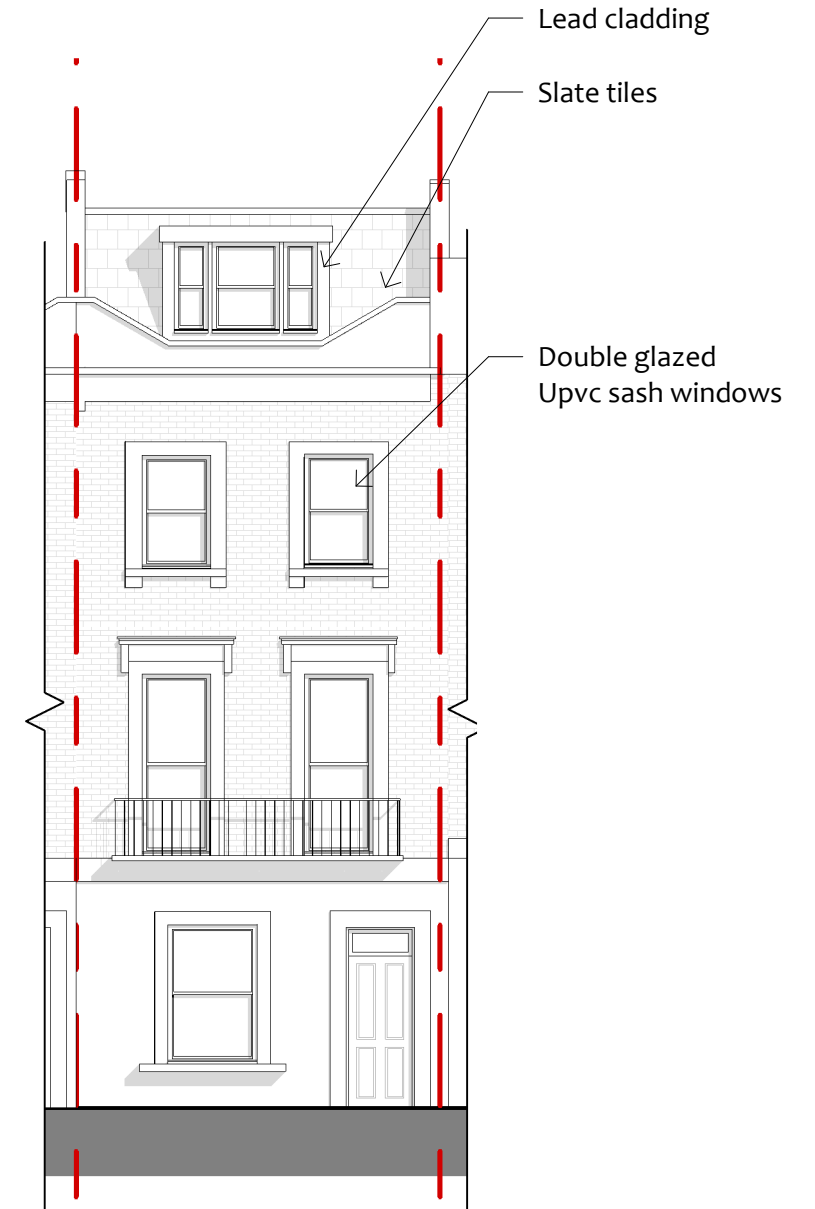 

Proposed Front Elevation

1 : 100

PLANNING



2Design

nhi2design@gmail.com
078 2839 6570


| Rev | Description | Date |
|-----|-------------|------|
| | | |
| | | |
| | | |
| | | |
| | | |
| | | |

Kang Lin

95 Castlehaven Road, NW1 8SJ



Proposed Elevations

| | | | | |
|----------------|----------|--------------|-------------|-----|
| Project number | 2093 | PL 10 | | |
| Date | 31.07.23 | | | |
| Drawn by | N.S | | | |
| Checked by | | Scale | 1 : 100@ A3 | REV |

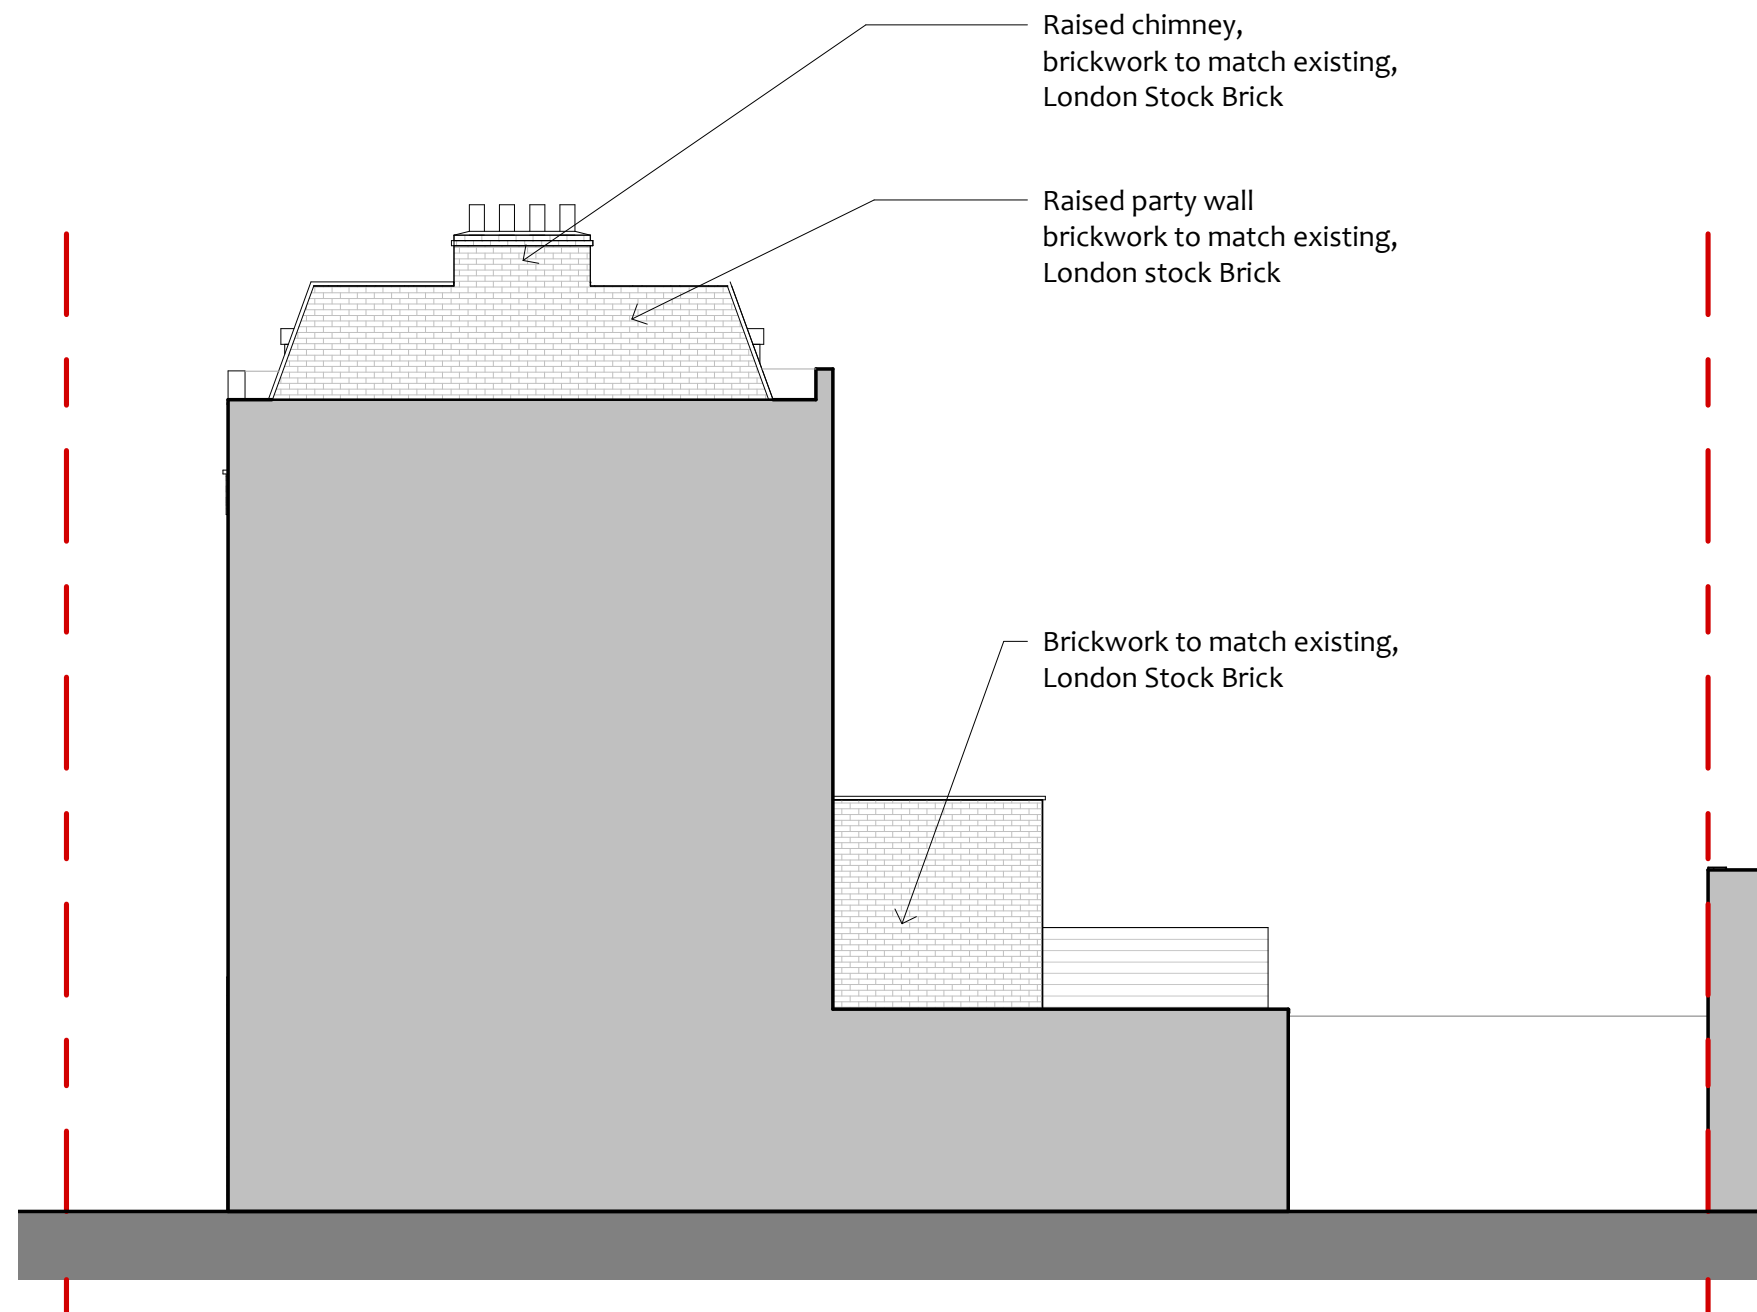

Proposed South Elevation

1 : 100

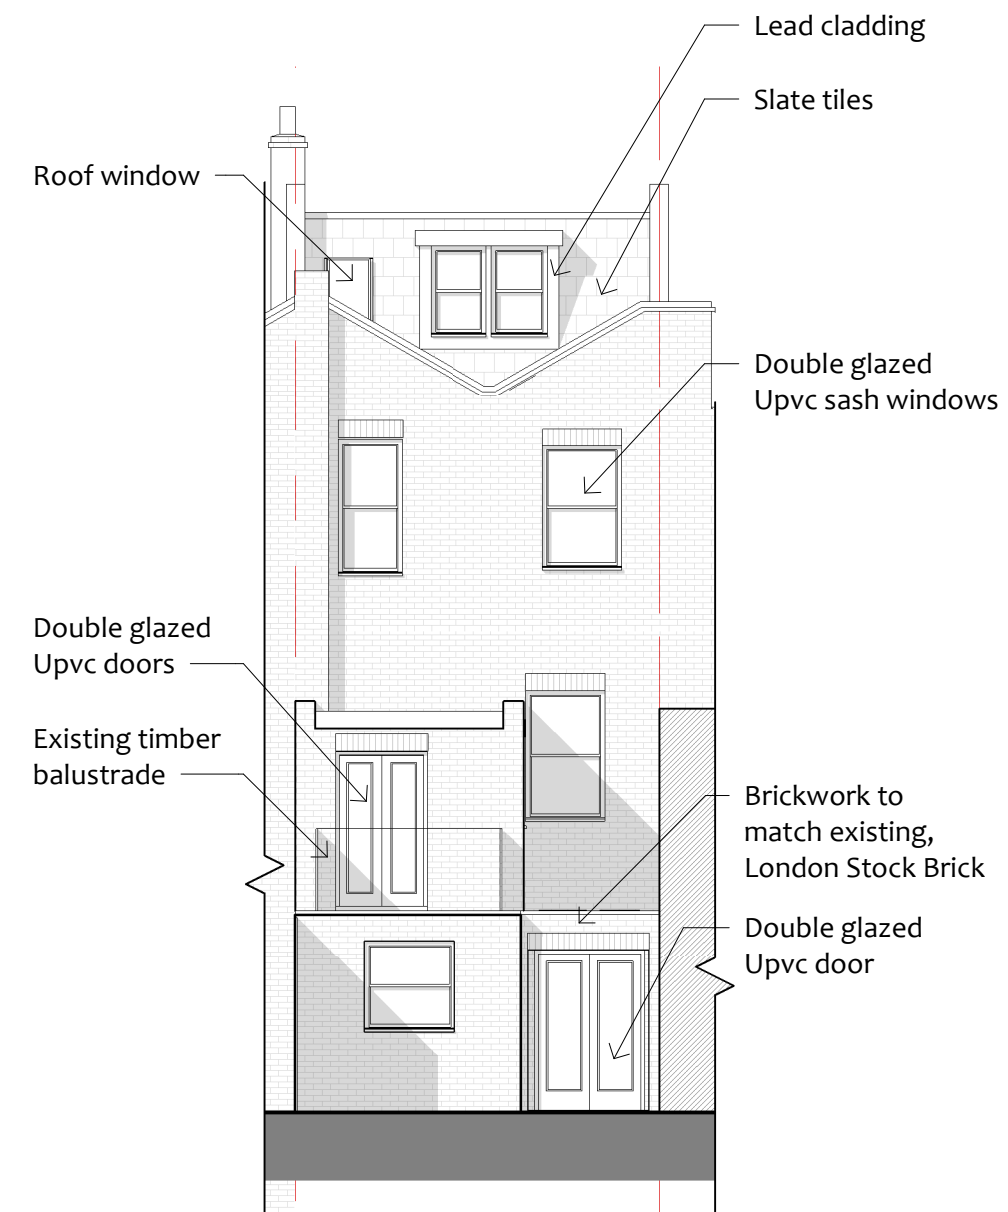 

Proposed Rear Elevation

1 : 100

PLANNING



2Design

nhi2design@gmail.com
078 2839 6570

| Rev | Description | Date |
|-----|-------------|------|
| | | |
| | | |
| | | |
| | | |
| | | |
| | | |

Kang Lin


95 Castlehaven Road, NW1 8SJ

Proposed Elevations

| | |
|----------------|----------|
| Project number | 2093 |
| Date | 31.07.23 |
| Drawn by | N.S |
| Checked by | |


PL 11

| | | | |
|-------|-------------|-----|--|
| Scale | 1 : 100@ A3 | REV | |
|-------|-------------|-----|--|

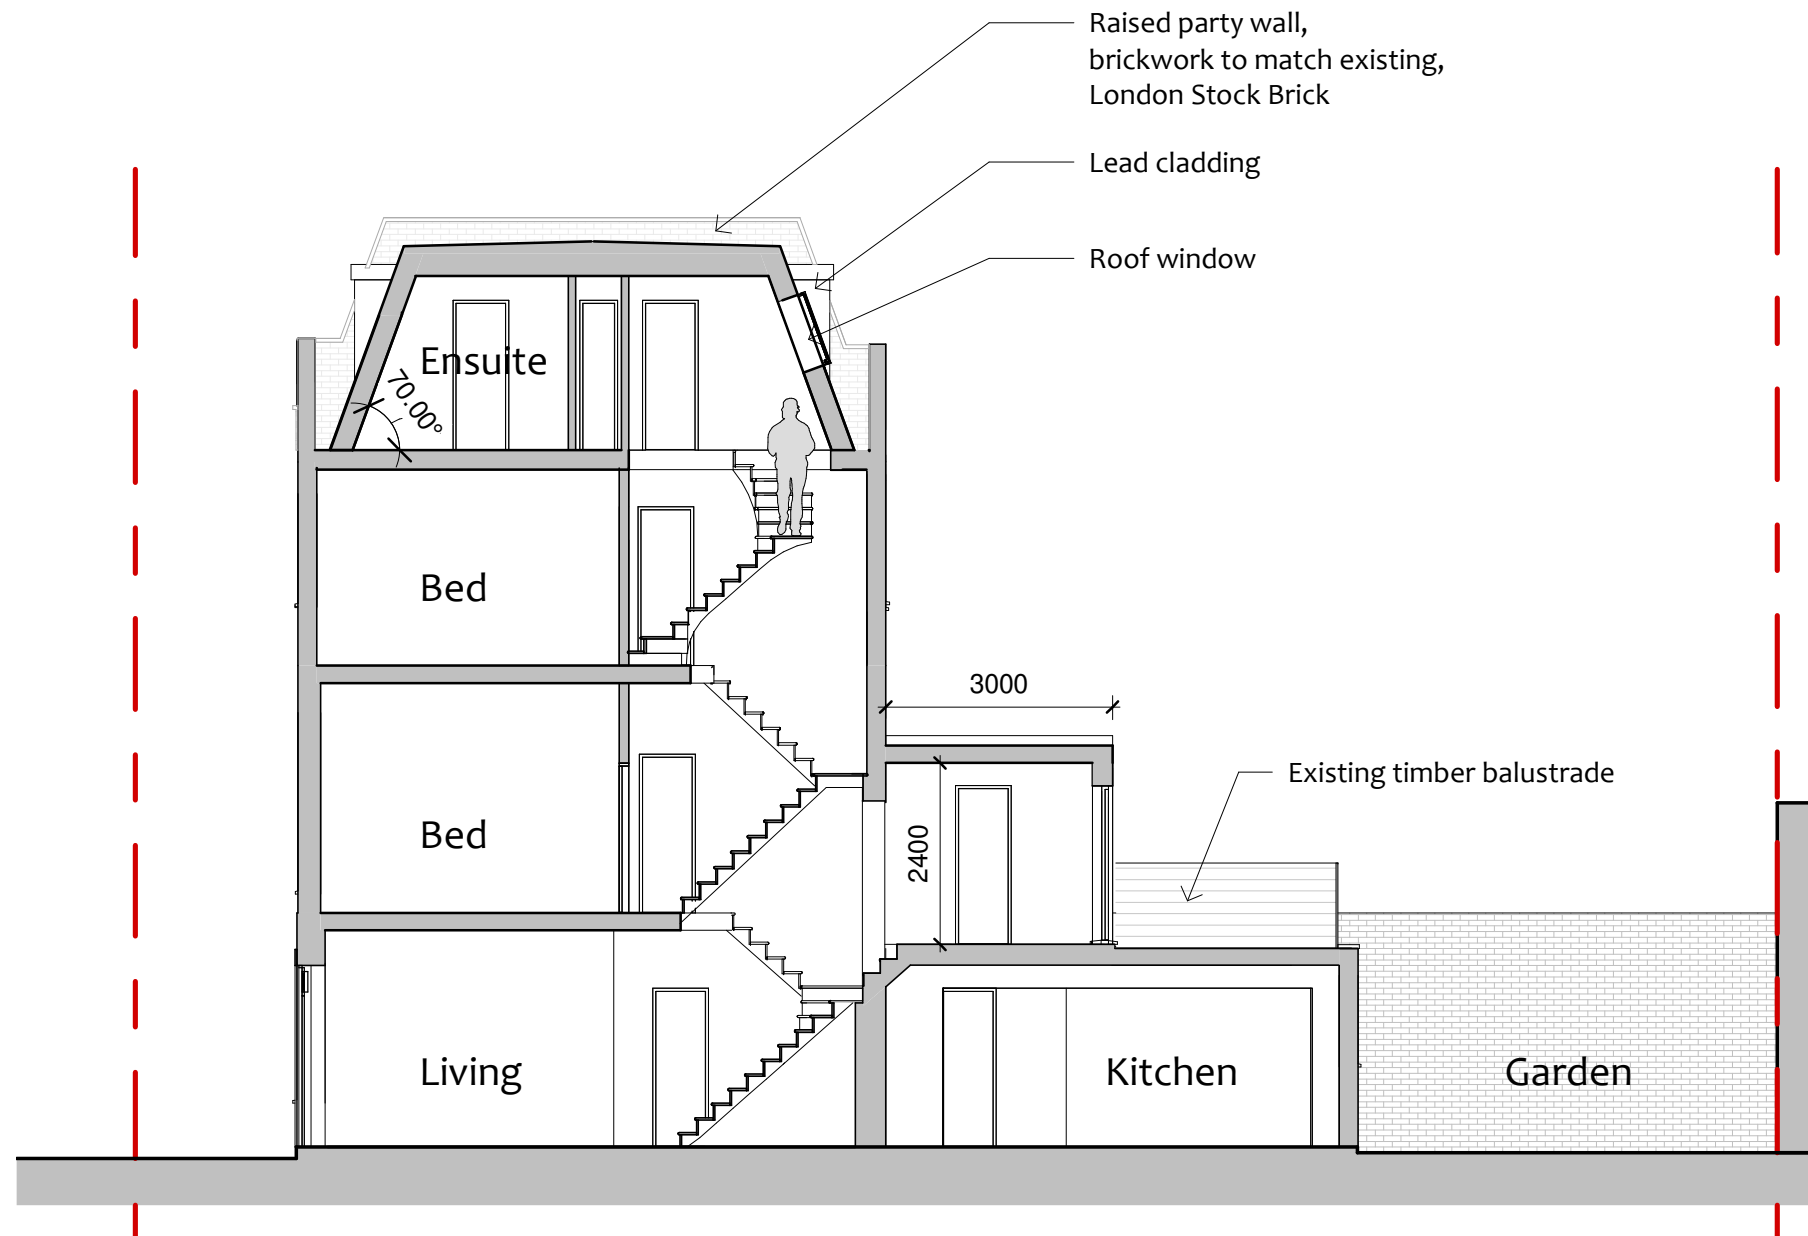

Proposed Section A-A

1 : 100

 

PLANNING



2Design

nhi2design@gmail.com
078 2839 6570

| Rev | Description | Date |
|-----|-------------|------|
| | | |
| | | |
| | | |
| | | |
| | | |
| | | |

Kang Lin

95 Castlehaven Road, NW1 8SJ

Proposed Section A-A

Project number 2093

Date 31.07.23

Drawn by Author

Checked by

PL 12

Scale 1 : 100@ A3 REV