



PART GROUND FLOOR EXISTING LAYOUT

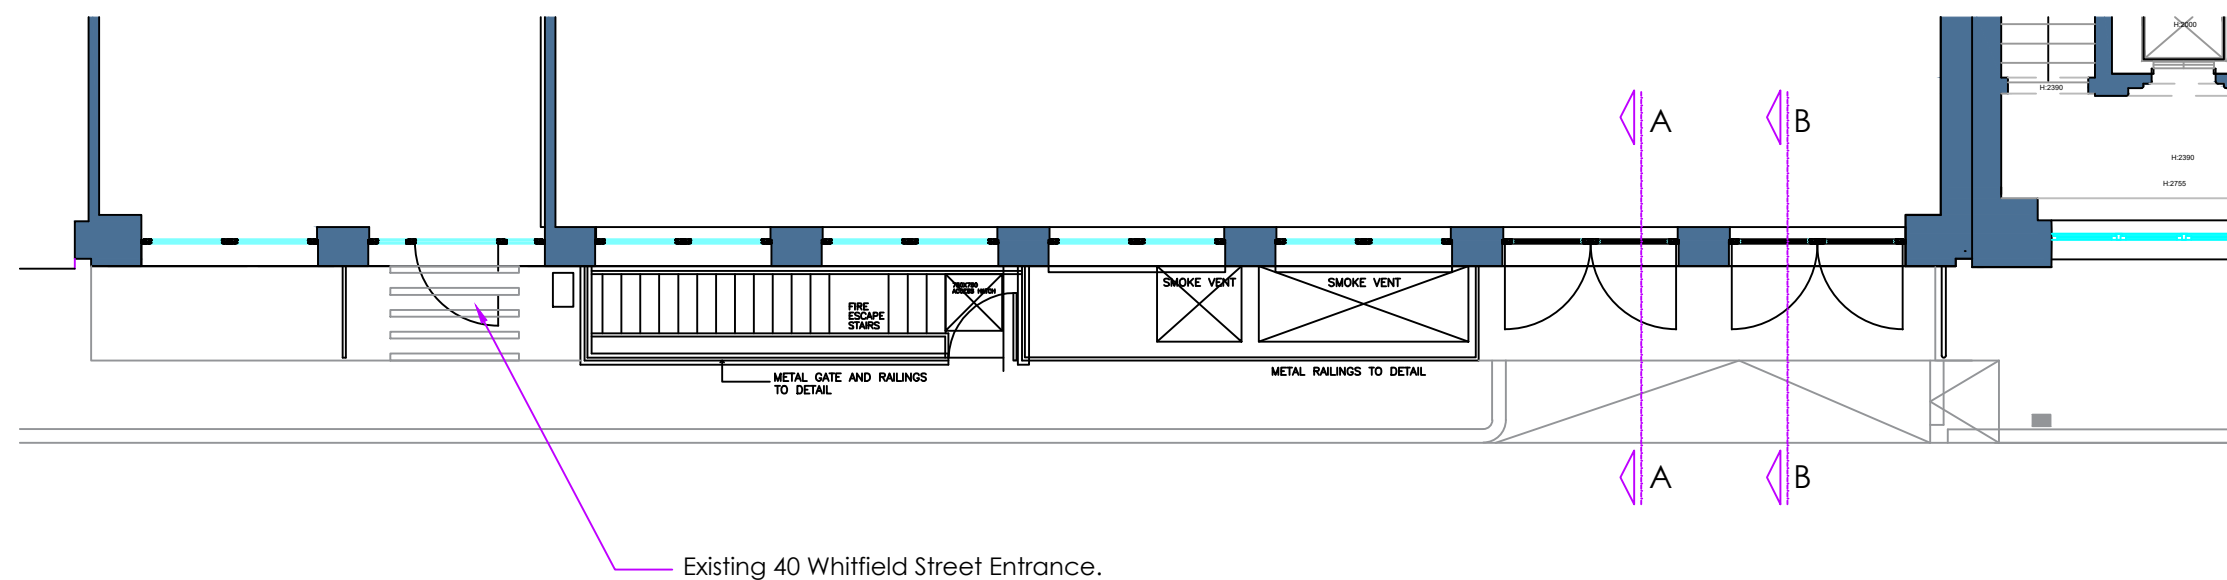

LAYOUT SUBJECT TO
LOCAL AUTHORITY APPROVALS

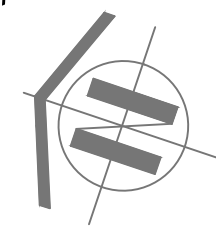

THIS DRAWING REMAINS THE PROPERTY OF **BASE INTERIORS LTD.** IT MAY NOT BE COPIED OR REPRODUCED WITHOUT EXPRESS WRITTEN CONSENT. FIGURED DIMENSIONS SHOULD BE USED WHERE GIVEN.

REV	DESCRIPTION	DATE

Estates & Agency

CLIENT

38 Whitfield Street
London W1T 2RH

SITE ADDRESS

Existing Ground floor plan

DRAWING TITLE

EAA 516 PROJECT NO.	ex-G 001 DRAWING NO	A REV.
------------------------	------------------------	-----------

1:100 on A3 SCALE	External DESCRIPTION
----------------------	-------------------------

AV DRAWN	16.05.2022 DATE
-------------	--------------------

T. 020 7487 3222

F. 020 7487 3555

BASEINTERIORS

BASE
15 BERKELEY MEWS LONDON W1H 7AX