
 


52 Avenue Road NW8
Plant Schedule for Drawing No: 132_120

Hedges			
Quantity (ln/m)	Abbreviation	Species	Specification
380	H1	Euonymus japonicus	60cm high, 50cm wide, pre-formed, clipped

Legend

	Proposed hedge in planter.
	Euonymus japonicus 0.8m(h) x 0.5m(w)
	Drip line to all hedge runs
	Natural stone slab paving

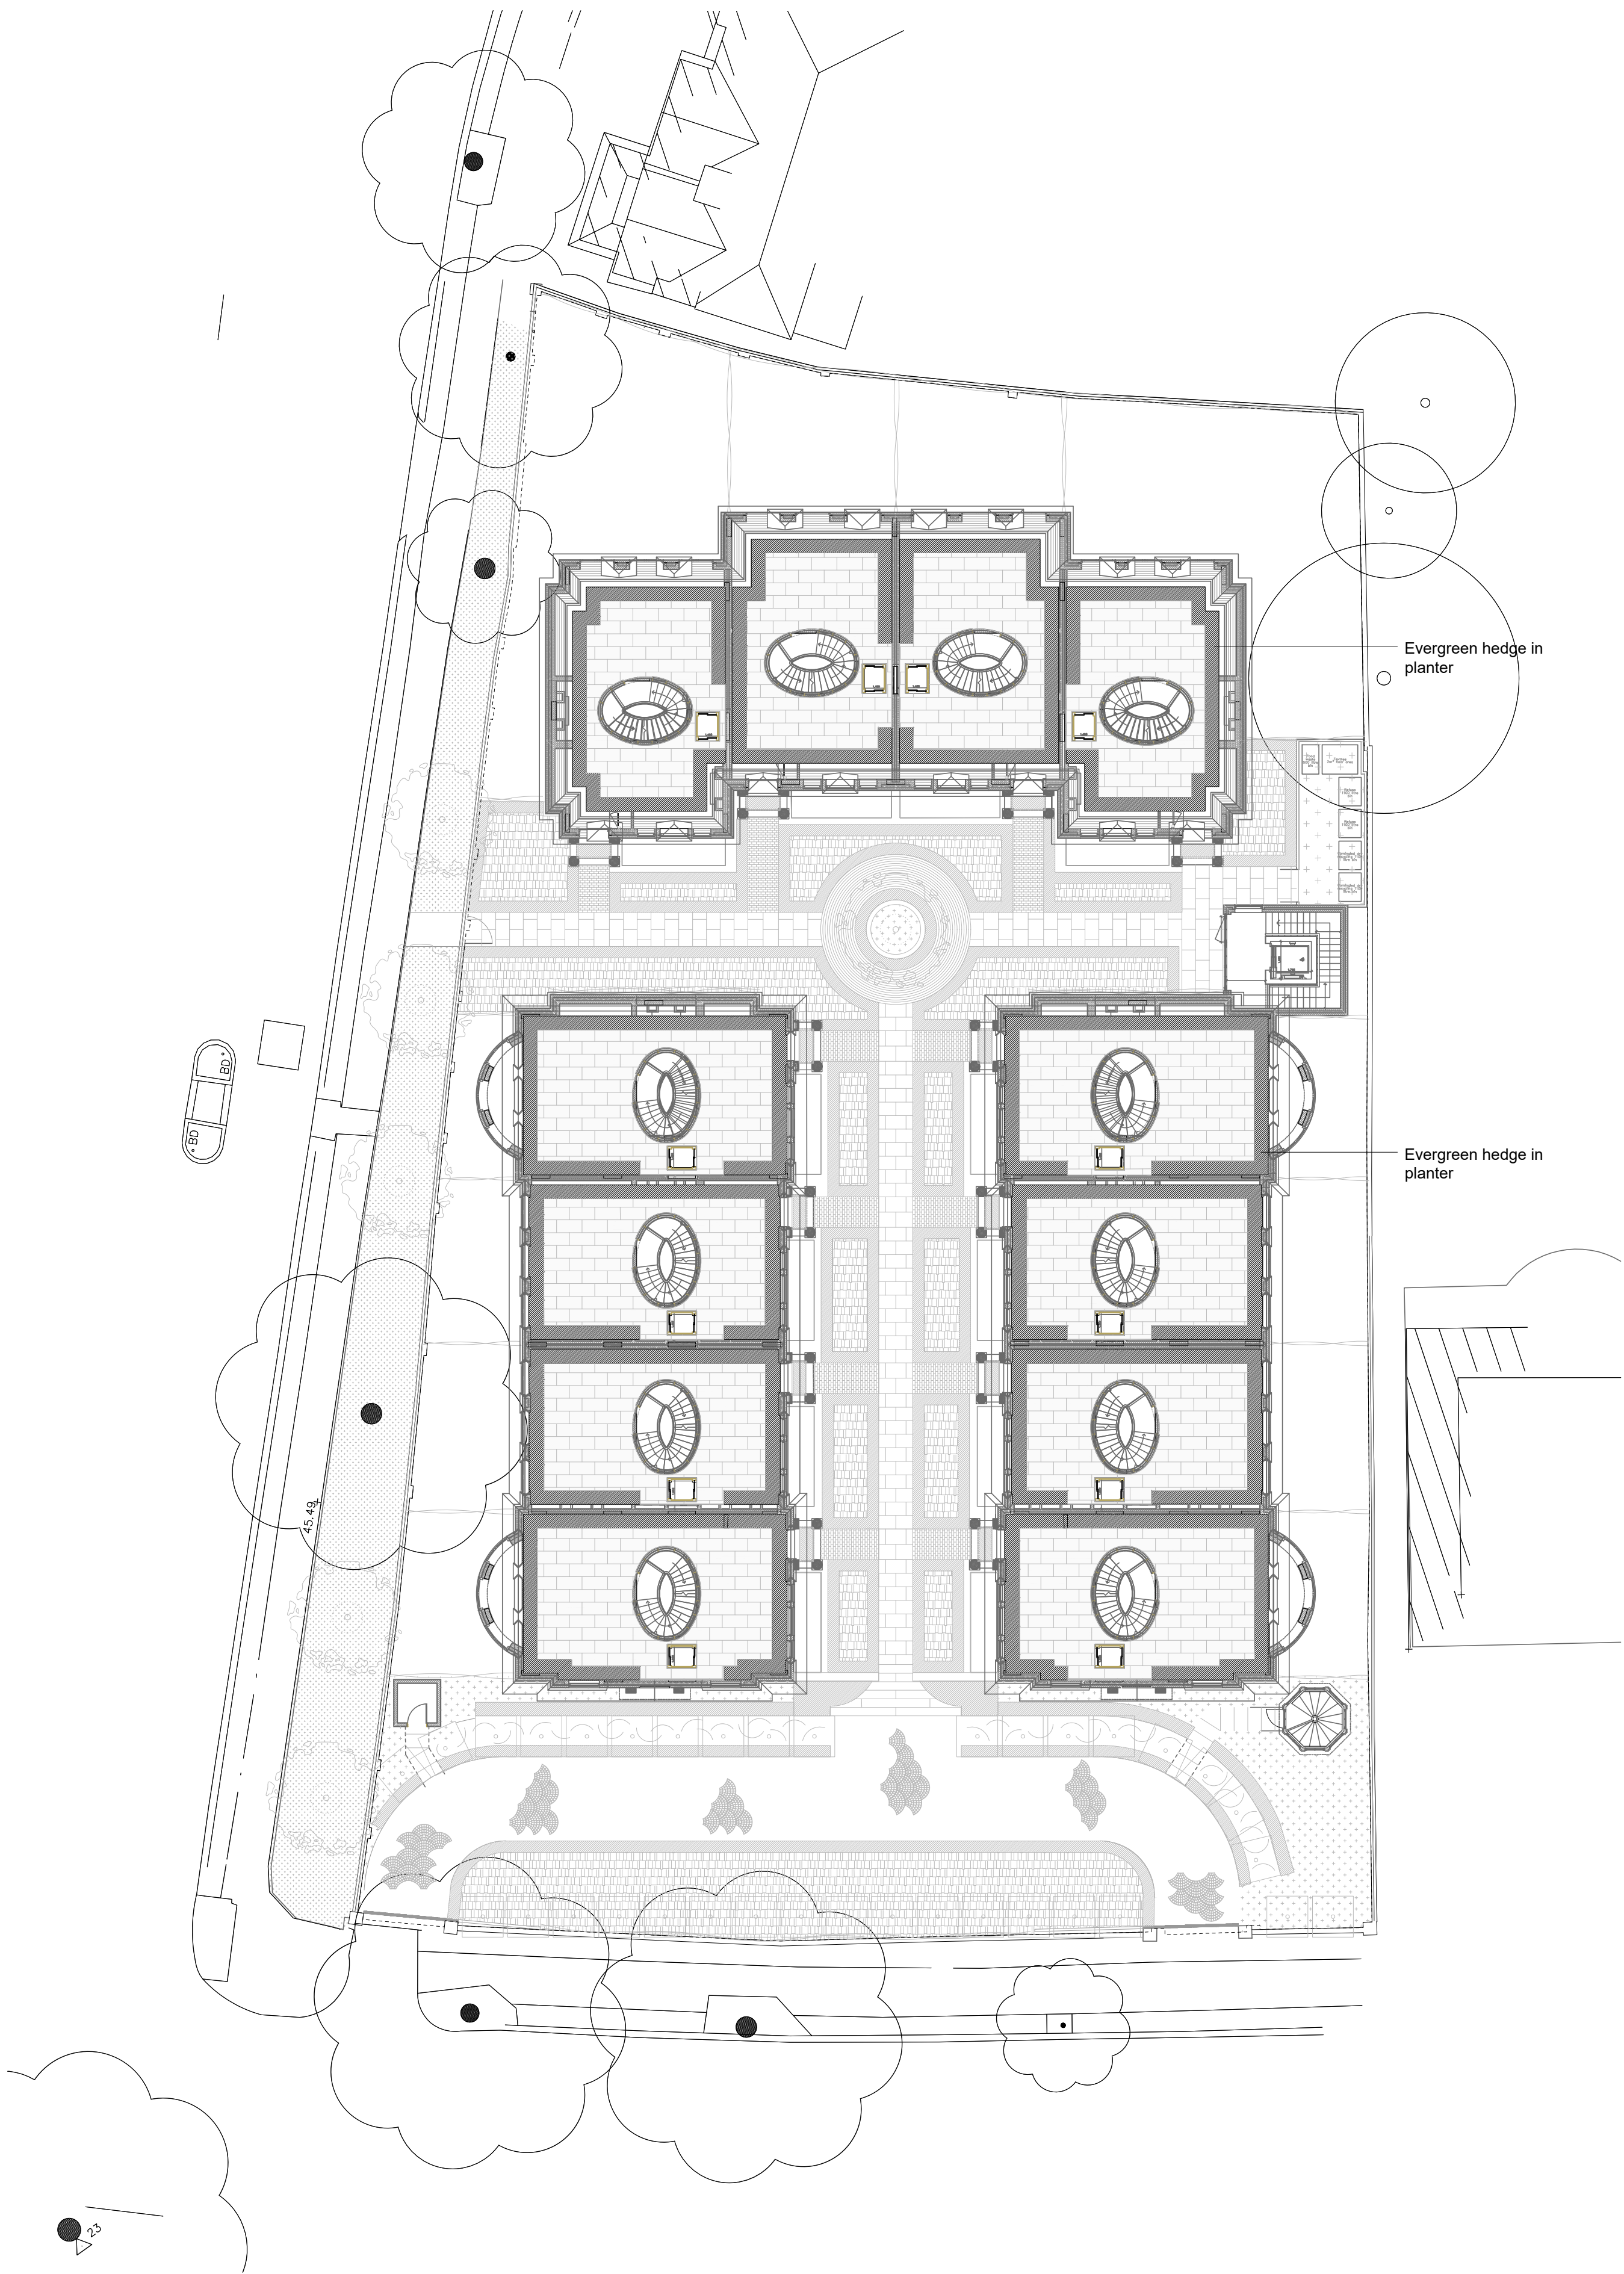

DOMVS
LONDON

WWW.DOMVSLONDON.COM

PROJECT:
52 AVENUE ROAD

TITLE:
PROPOSED LANDSCAPE
ROOF PLAN

Date: MAY 2023

Scale: 1:200 © A1 Drawn: JCGD

DRAWING NUMBER: 132-120