



PLANNING ISSUE

REVISIONS

NOTES

11 PARK VILLAGE WEST
REGENTS PARK
LONDON NW1 4AE

PROPOSED SITE BLOCK PLAN

DWG No: 11PVW/P100

SCALE: 1:100 @ A2

DATE: APRIL 2023

BELSIZE ARCHITECTS


48 PARKHILL ROAD, LONDON, NW3 2YP
T: 020 7482 4420
E: MAIL@BELSIZEARCHITECTS.COM

© COPYRIGHT
NOT TO BE REPRODUCED OR USED
WITHOUT PERMISSION

1

Proposed Site Block Plan

1:100@A2

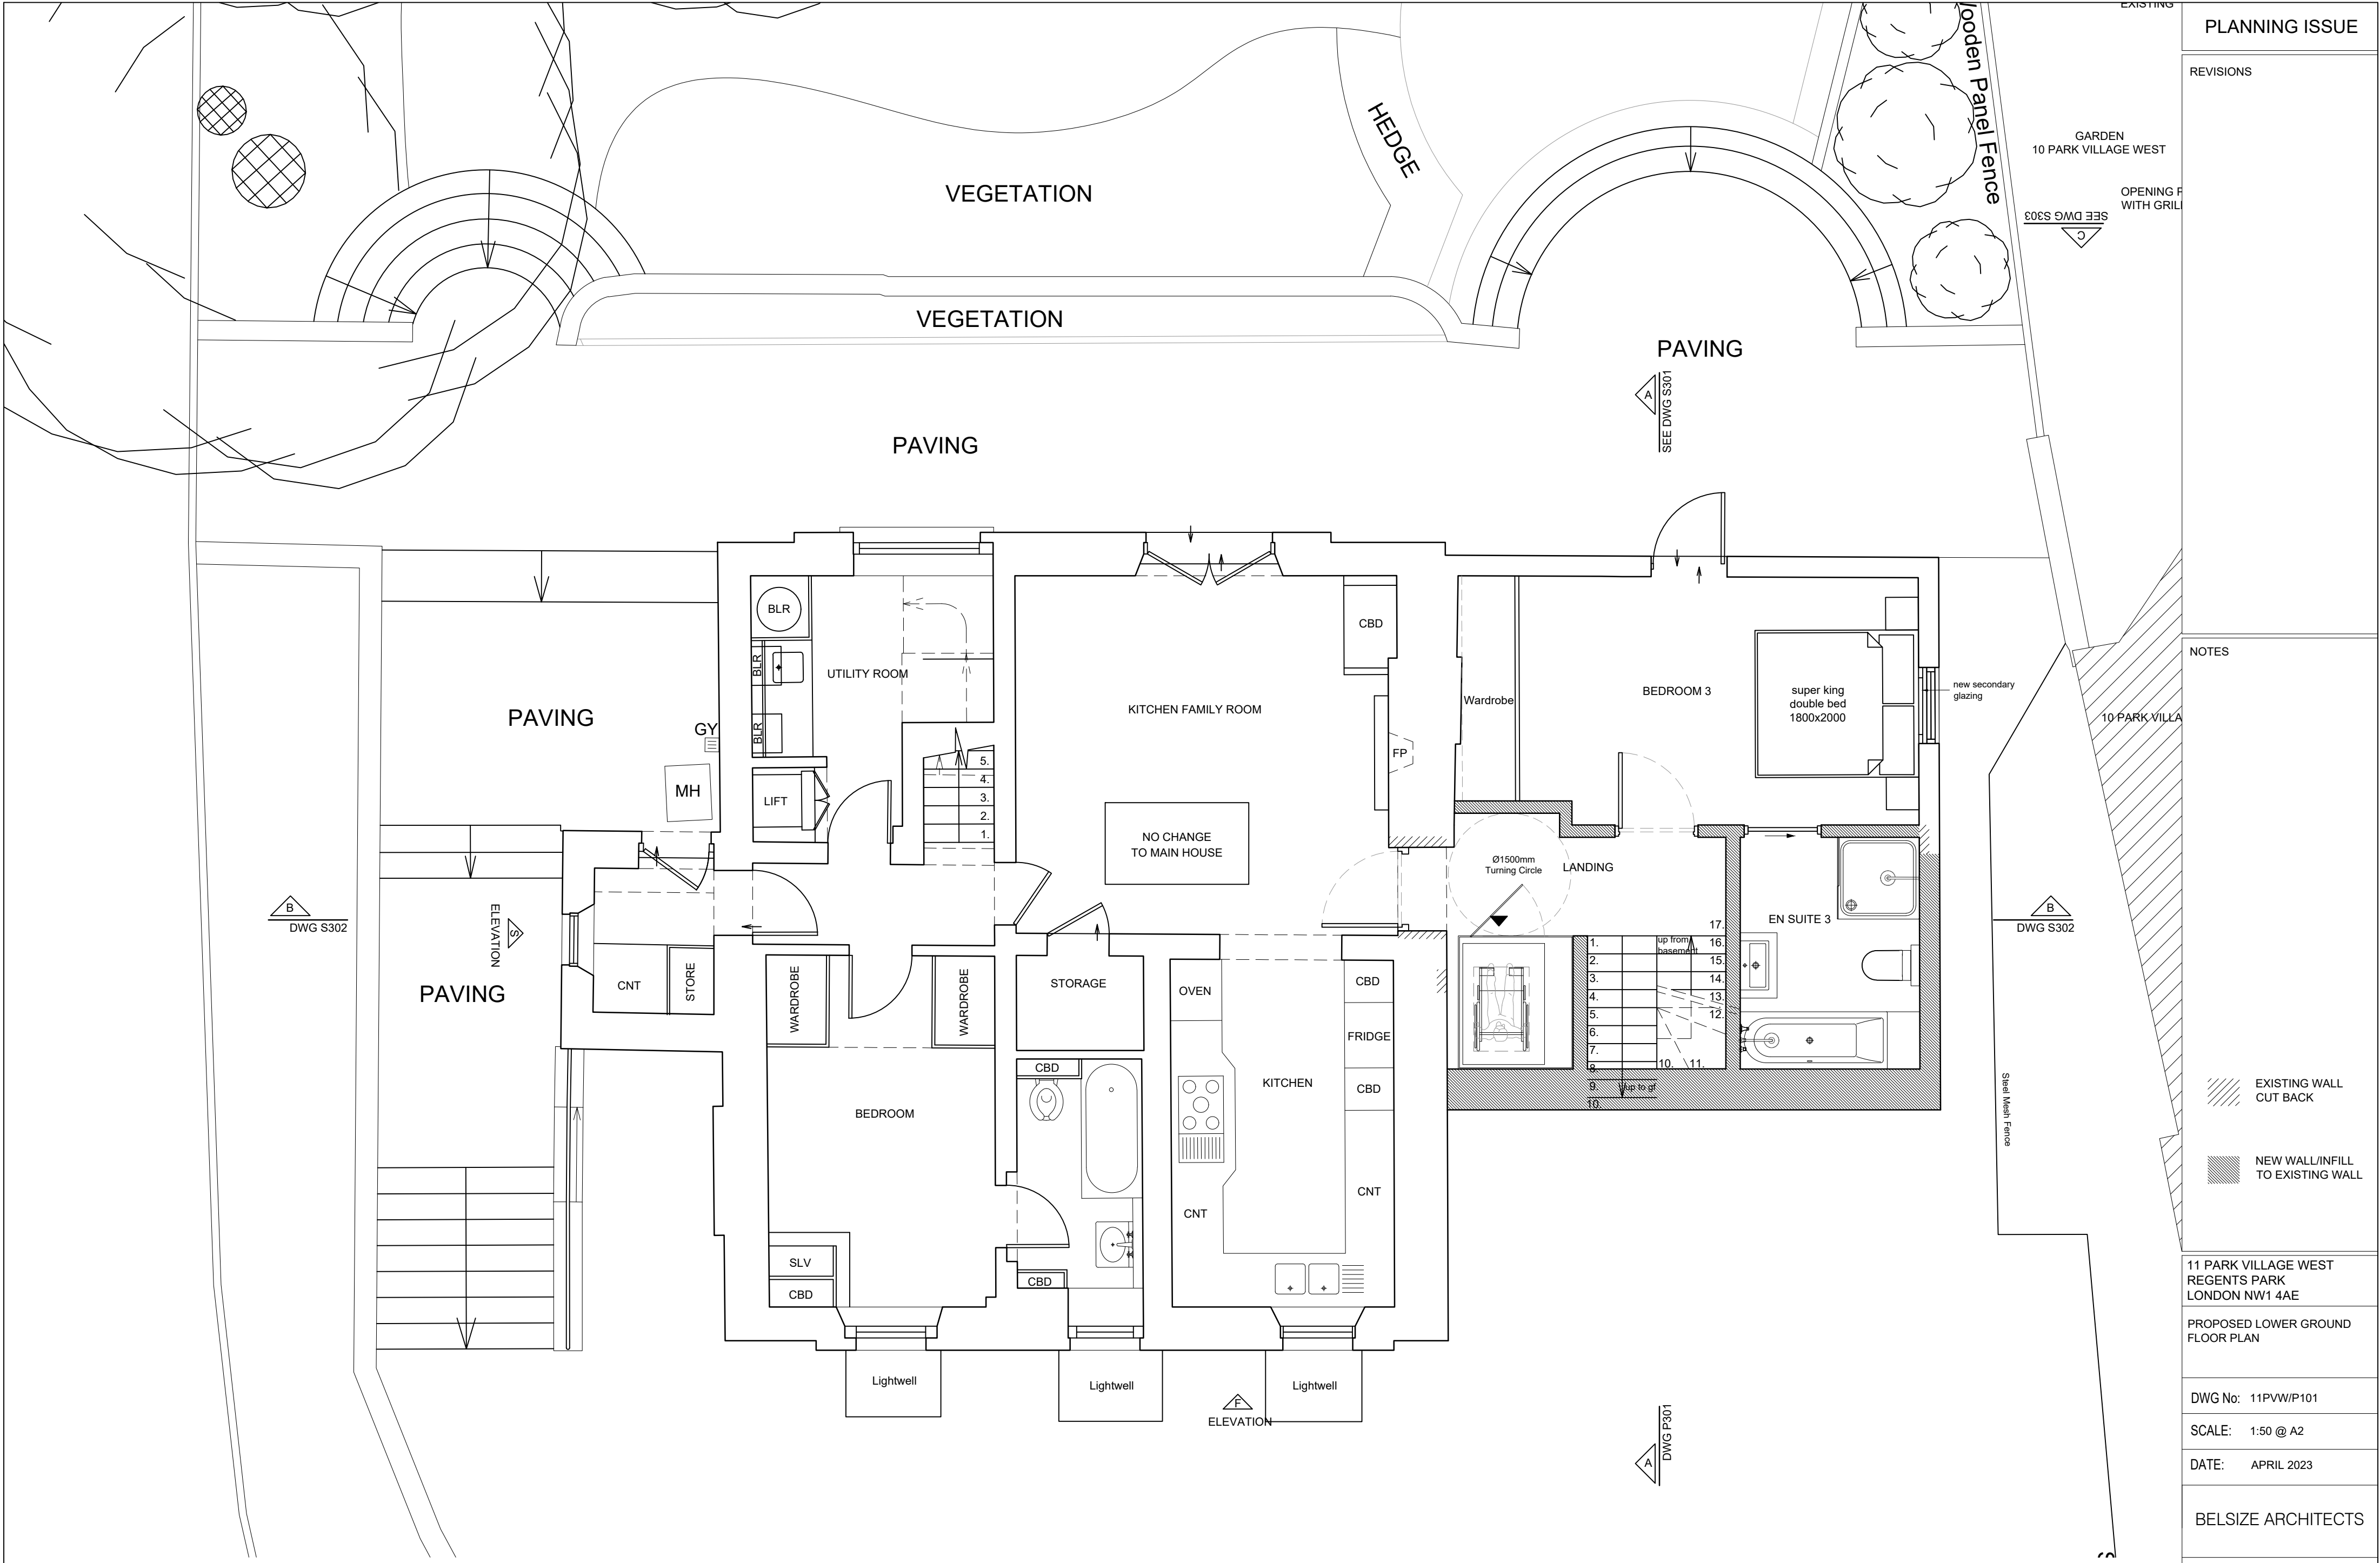

PLANNING ISSUE

REVISIONS

NOTES

EXISTING WALL CUT BACK

NEW WALL/INFILL TO EXISTING WALL

11 PARK VILLAGE WEST
REGENTS PARK
LONDON NW1 4AE

PROPOSED LOWER GROUND FLOOR PLAN

DWG No: 11PVW/P101

SCALE: 1:50 @ A2

DATE: APRIL 2023

BELSIZE ARCHITECTS


48 PARKHILL ROAD, LONDON, NW3 2YP
T: 020 7482 4420
E: MAIL@BELSIZEARCHITECTS.COM

© COPYRIGHT
NOT TO BE REPRODUCED OR USED
WITHOUT PERMISSION

1

Proposed Lower Ground Floor General Arrangement Plan

1:50@A2

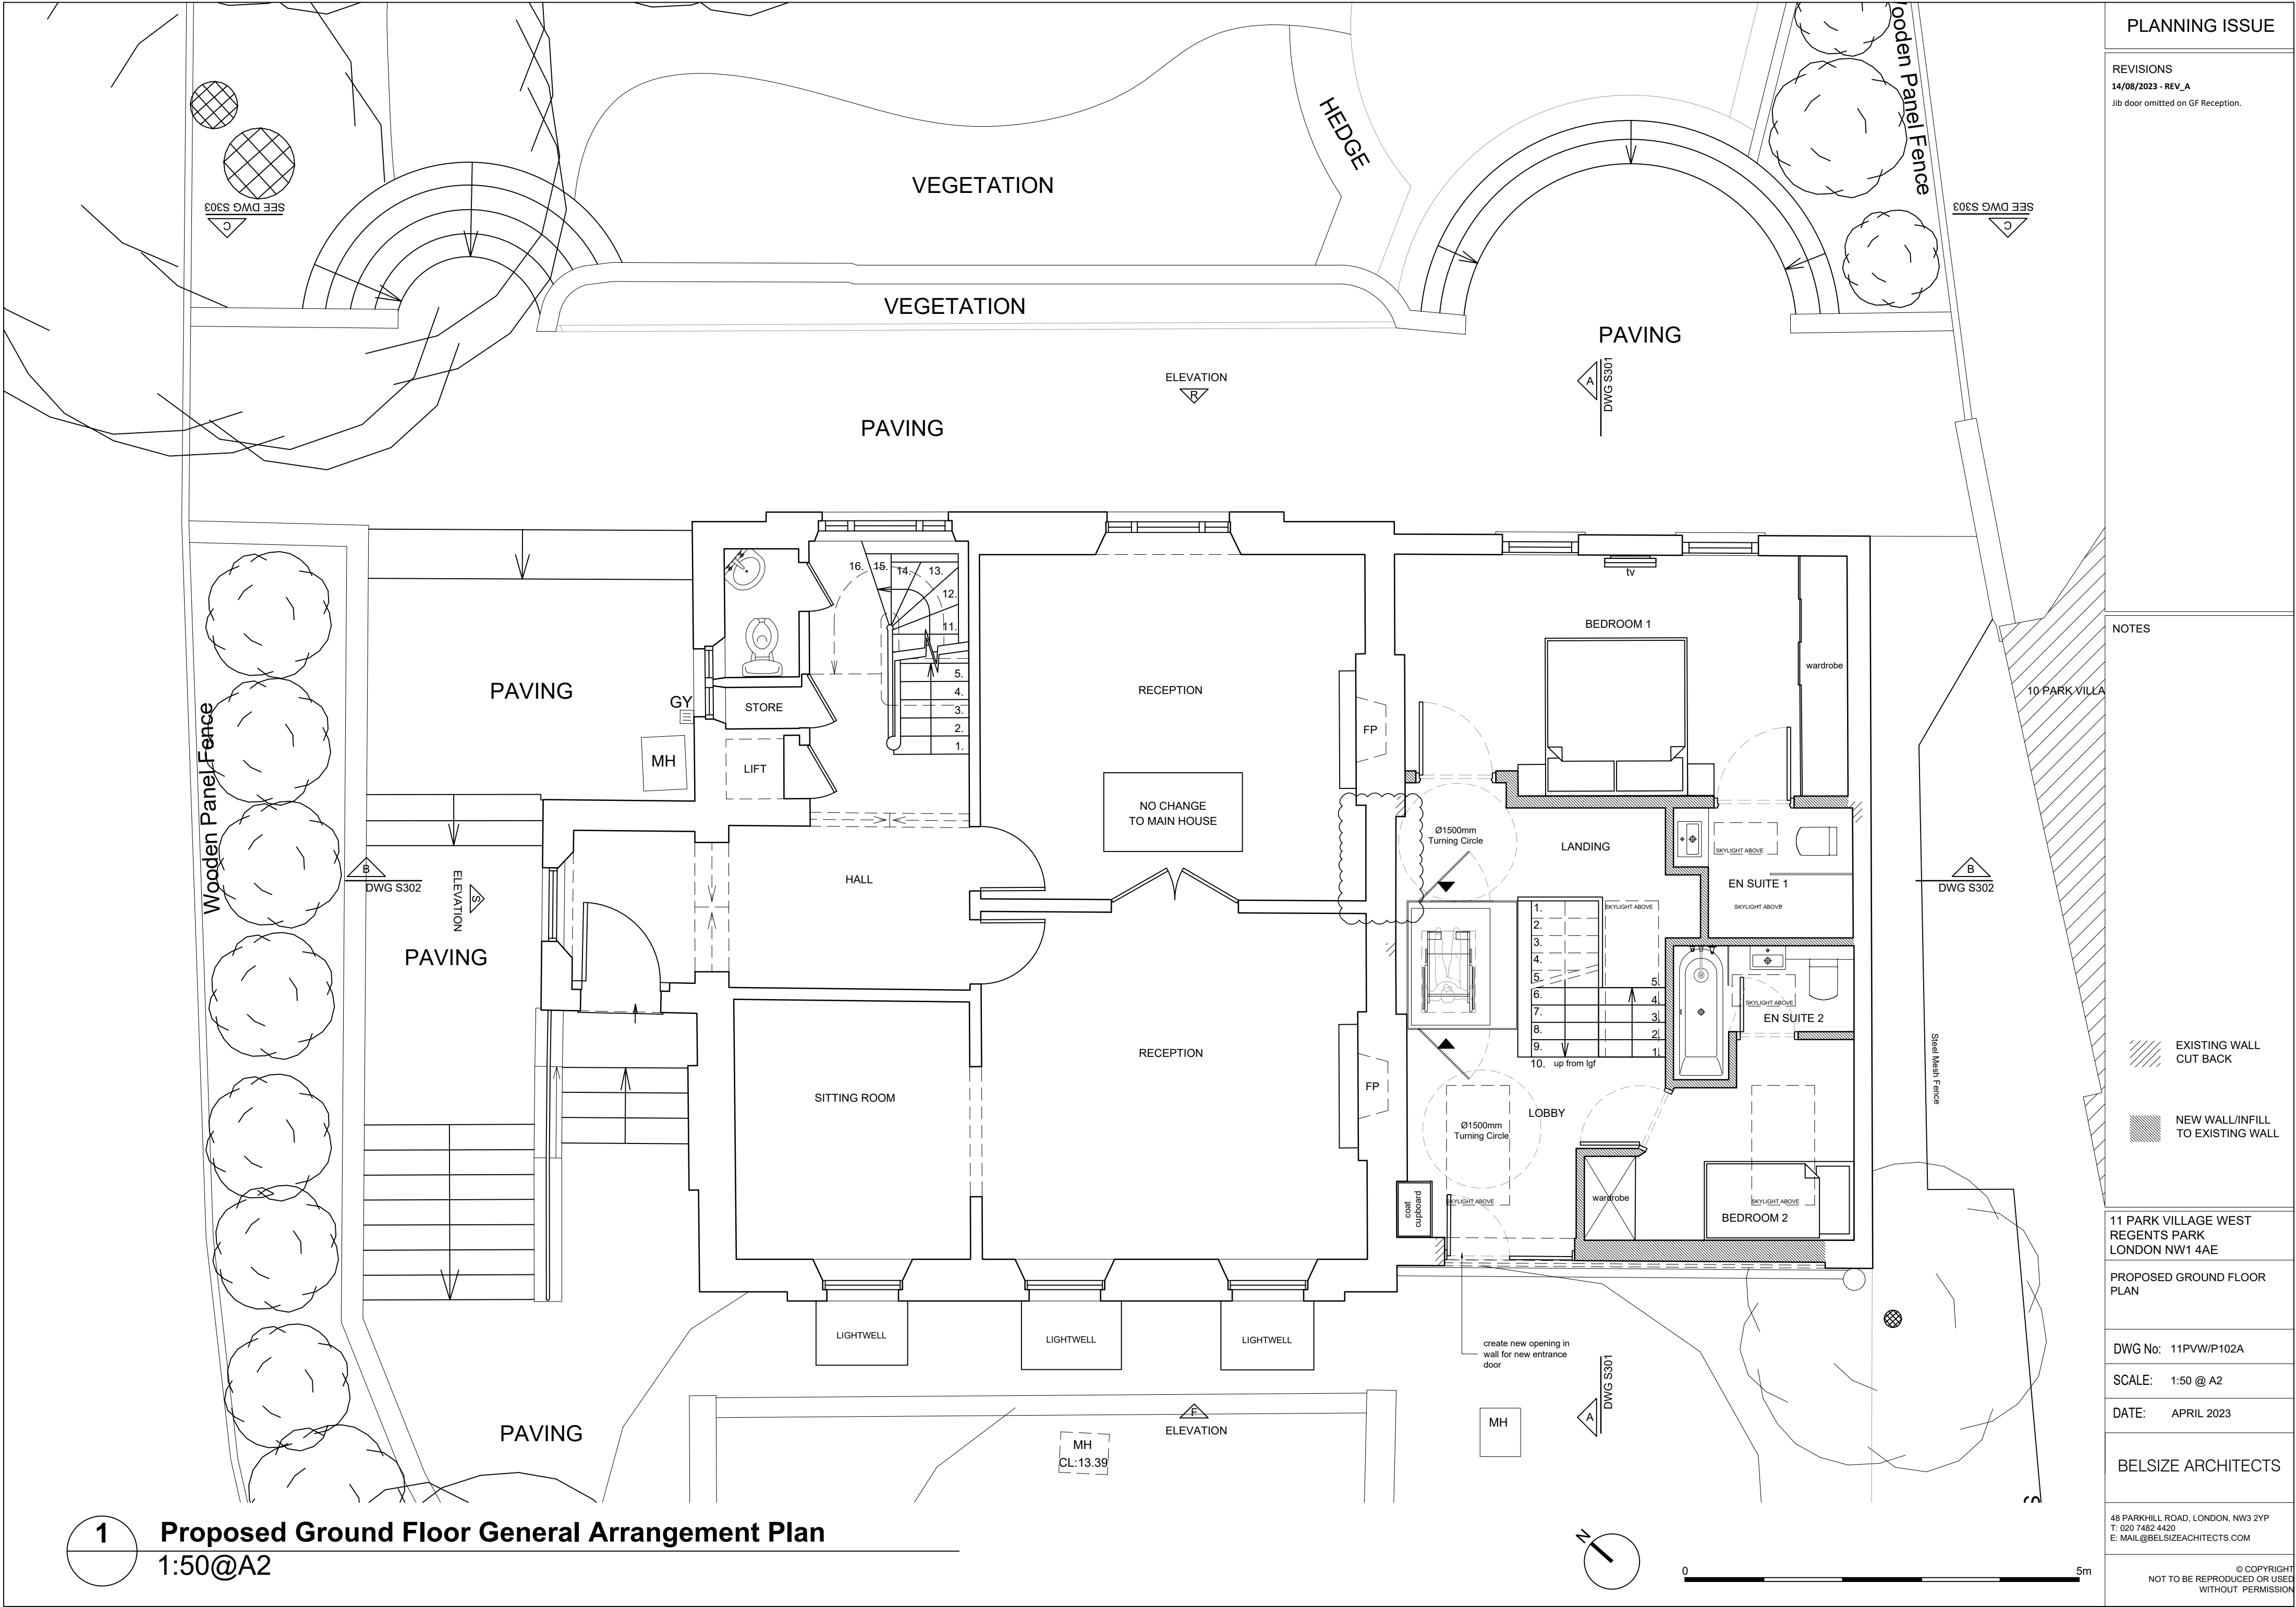

PLANNING ISSUE

REVISIONS
14/08/2023 - REV_A
Jib door omitted on GF Reception.

NOTES

EXISTING WALL CUT BACK

NEW WALL/INFILL TO EXISTING WALL

11 PARK VILLAGE WEST
REGENTS PARK
LONDON NW1 4AE

PROPOSED GROUND FLOOR PLAN

DWG No: 11PVW/P102A

SCALE: 1:50 @ A2

DATE: APRIL 2023

BELSIZE ARCHITECTS

48 PARKHILL ROAD, LONDON, NW3 2YP
T: 020 7482 4420
E: MAIL@BELSIZEARCHITECTS.COM

© COPYRIGHT
NOT TO BE REPRODUCED OR USED
WITHOUT PERMISSION

1

Proposed Ground Floor General Arrangement Plan

1:50@A2

11 PARK VILLAGE WEST
REGENTS PARK
LONDON NW1 4AE

PROPOSED FIRST FLOOR PLAN

DWG No: 11PVW/P103

SCALE: 1:50 @ A2

DATE: APRIL 2023

BELSIZE ARCHITECTS

48 PARKHILL ROAD, LONDON, NW3 2YP
T: 020 7482 4420
E: MAIL@BELSIZEARCHITECTS.COM

© COPYRIGHT
NOT TO BE REPRODUCED OR USED
WITHOUT PERMISSION

SEE DWG S303

SEE DWG S303

SEE DWG P302

DWG S301

ELEVATION

DWG S302

DWG S302

SEE DWG P302


DWG S301

ELEVATION

1

Proposed First Floor General Arrangement Plan

1:50@A2

 

0 5m

