


Proposed

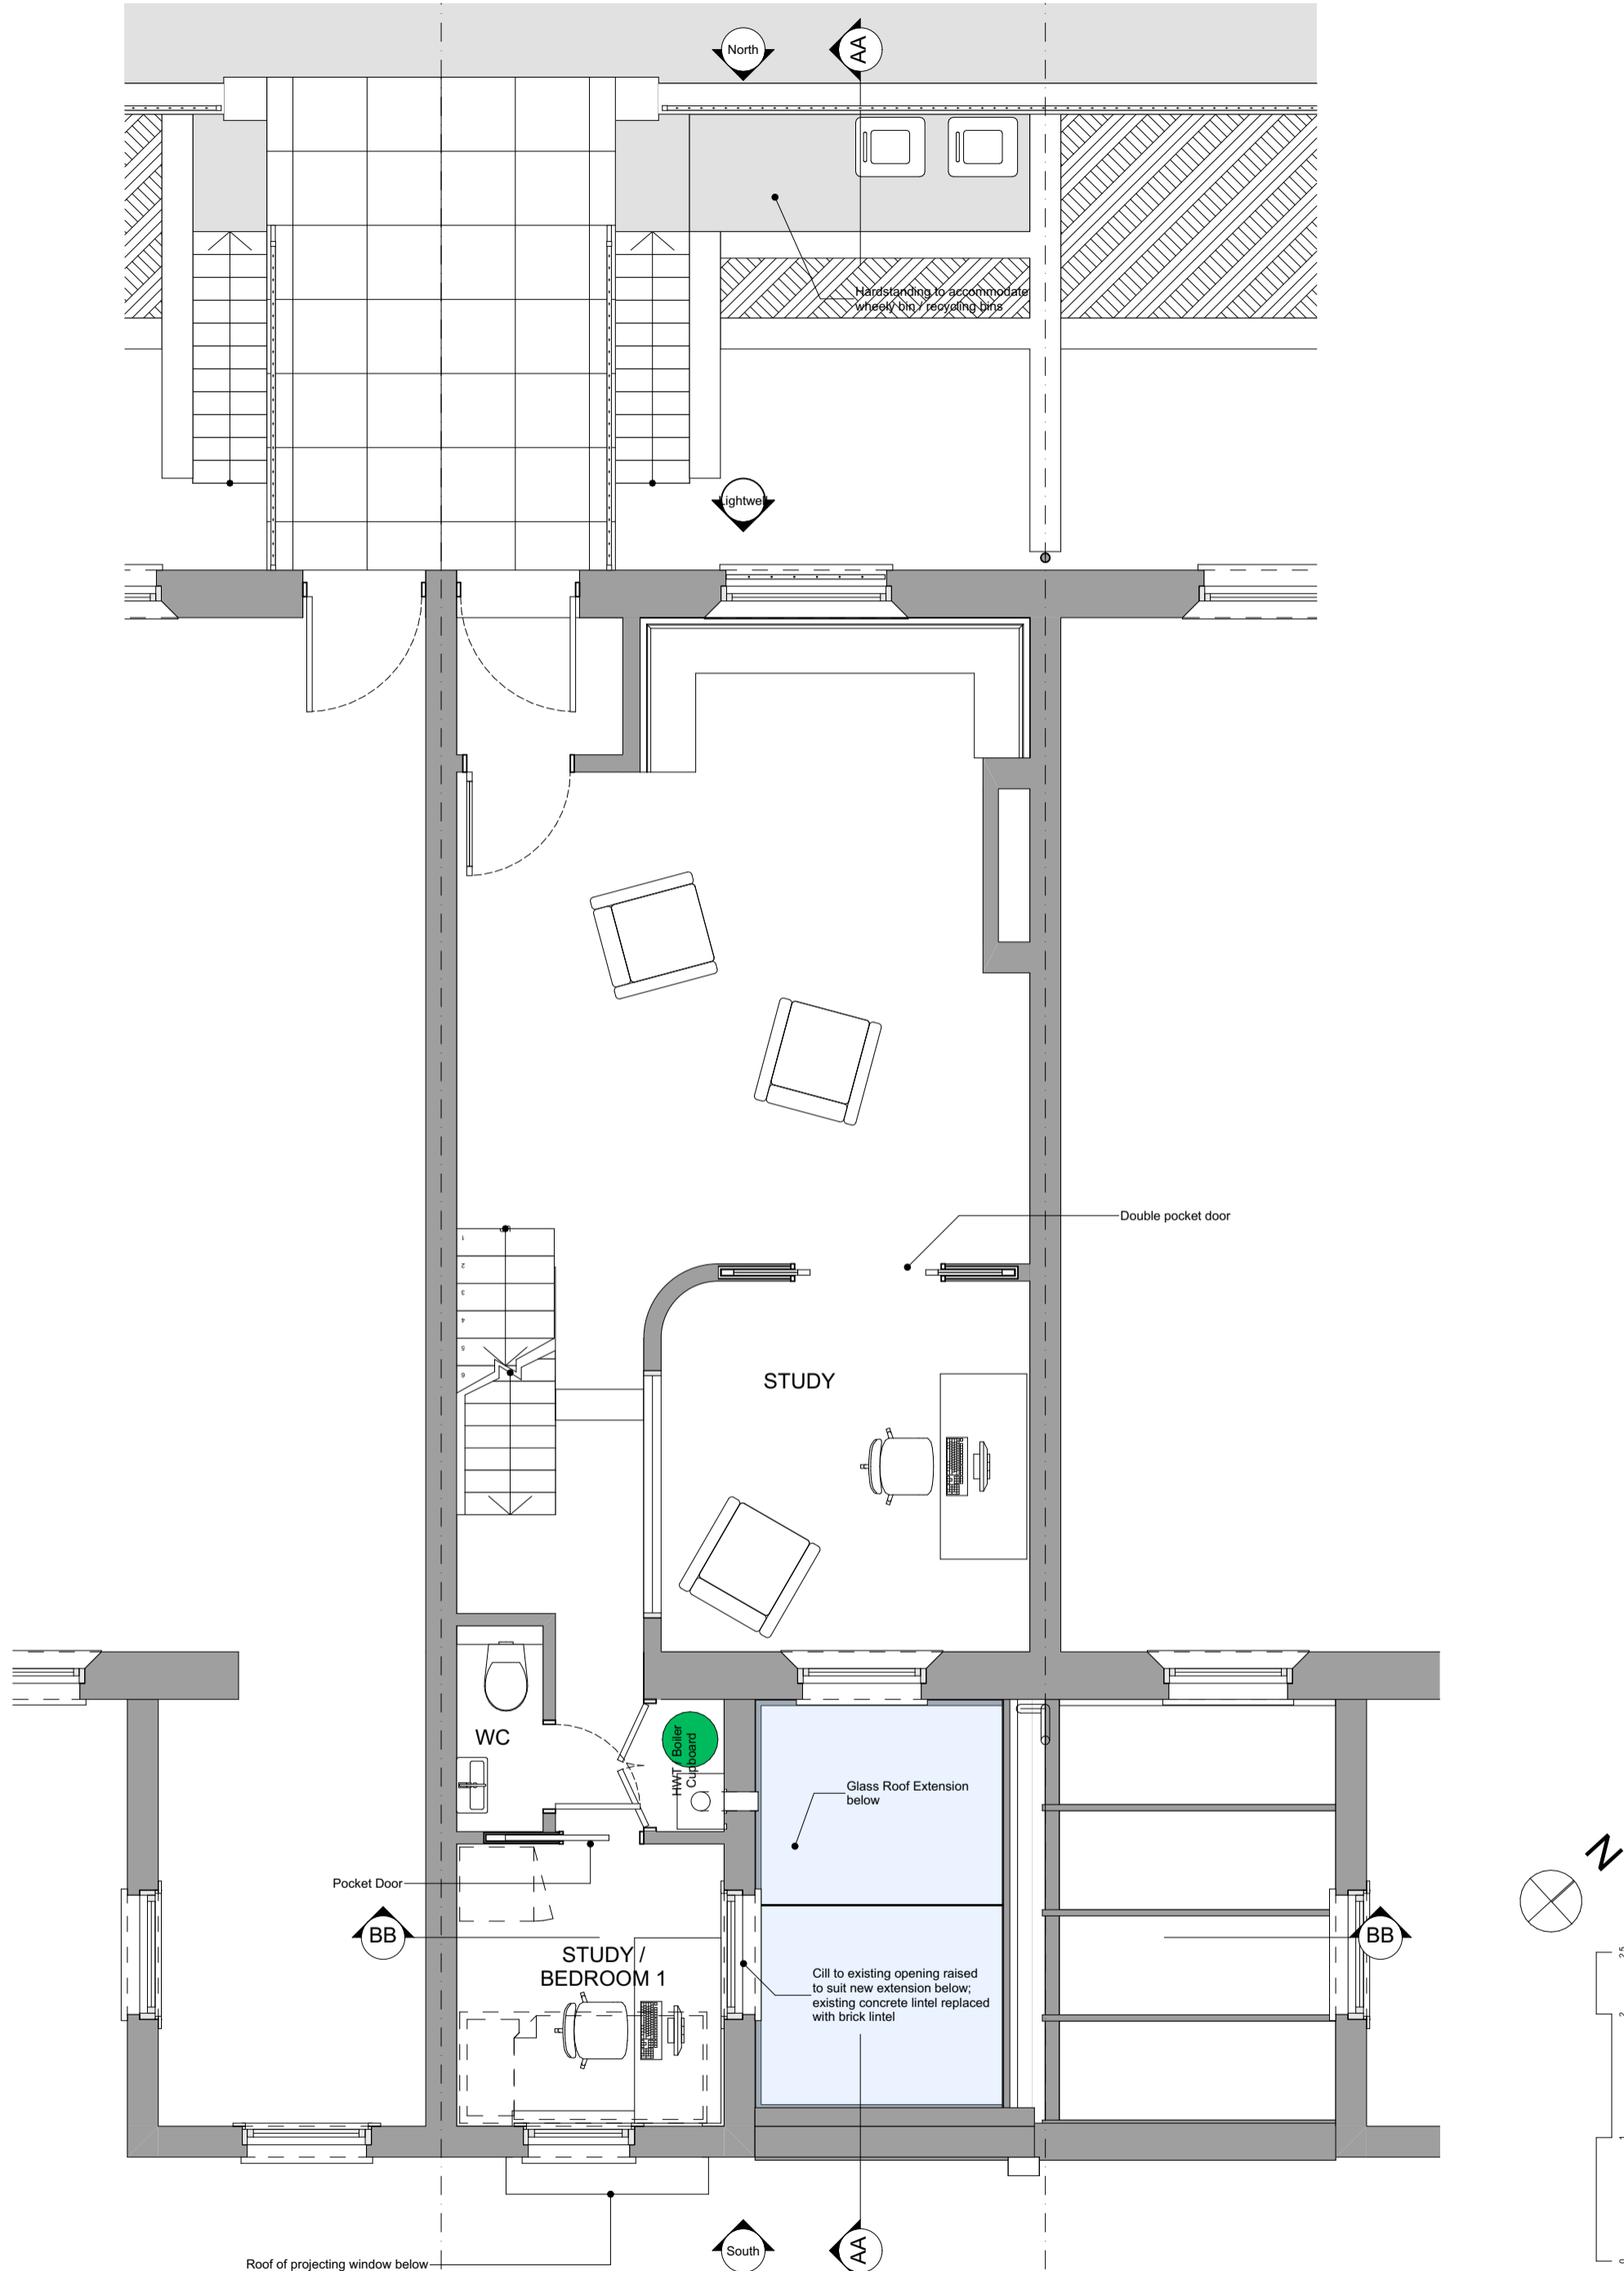

1 | **Ground Floor**
- | 1:50

Rev	Description	Date of Issue

PROJECT:
2 Well Road

STATUS:
Planning

JOB No: 480 **DWG No.:** 480-012 **Rev No.:** **Date:** 16/08/2023

northarchitects
32 Bayston Road, London, N16 7LT
T: 020 3286 6817 | E: info@northarchitects.co.uk | W: northarchitects.co.uk

General Notes
1. This drawing is prepared solely for the purpose noted. It is not intended or suitable for other purposes and should not be used as such
2. All dimensions must be checked on site and discrepancies verified with the Architect
3. Drawing to be read in conjunction with all specifications and schedules, and other consultants drawings.

DRAWING TITLE:
Proposed Ground Floor Plan