


Existing

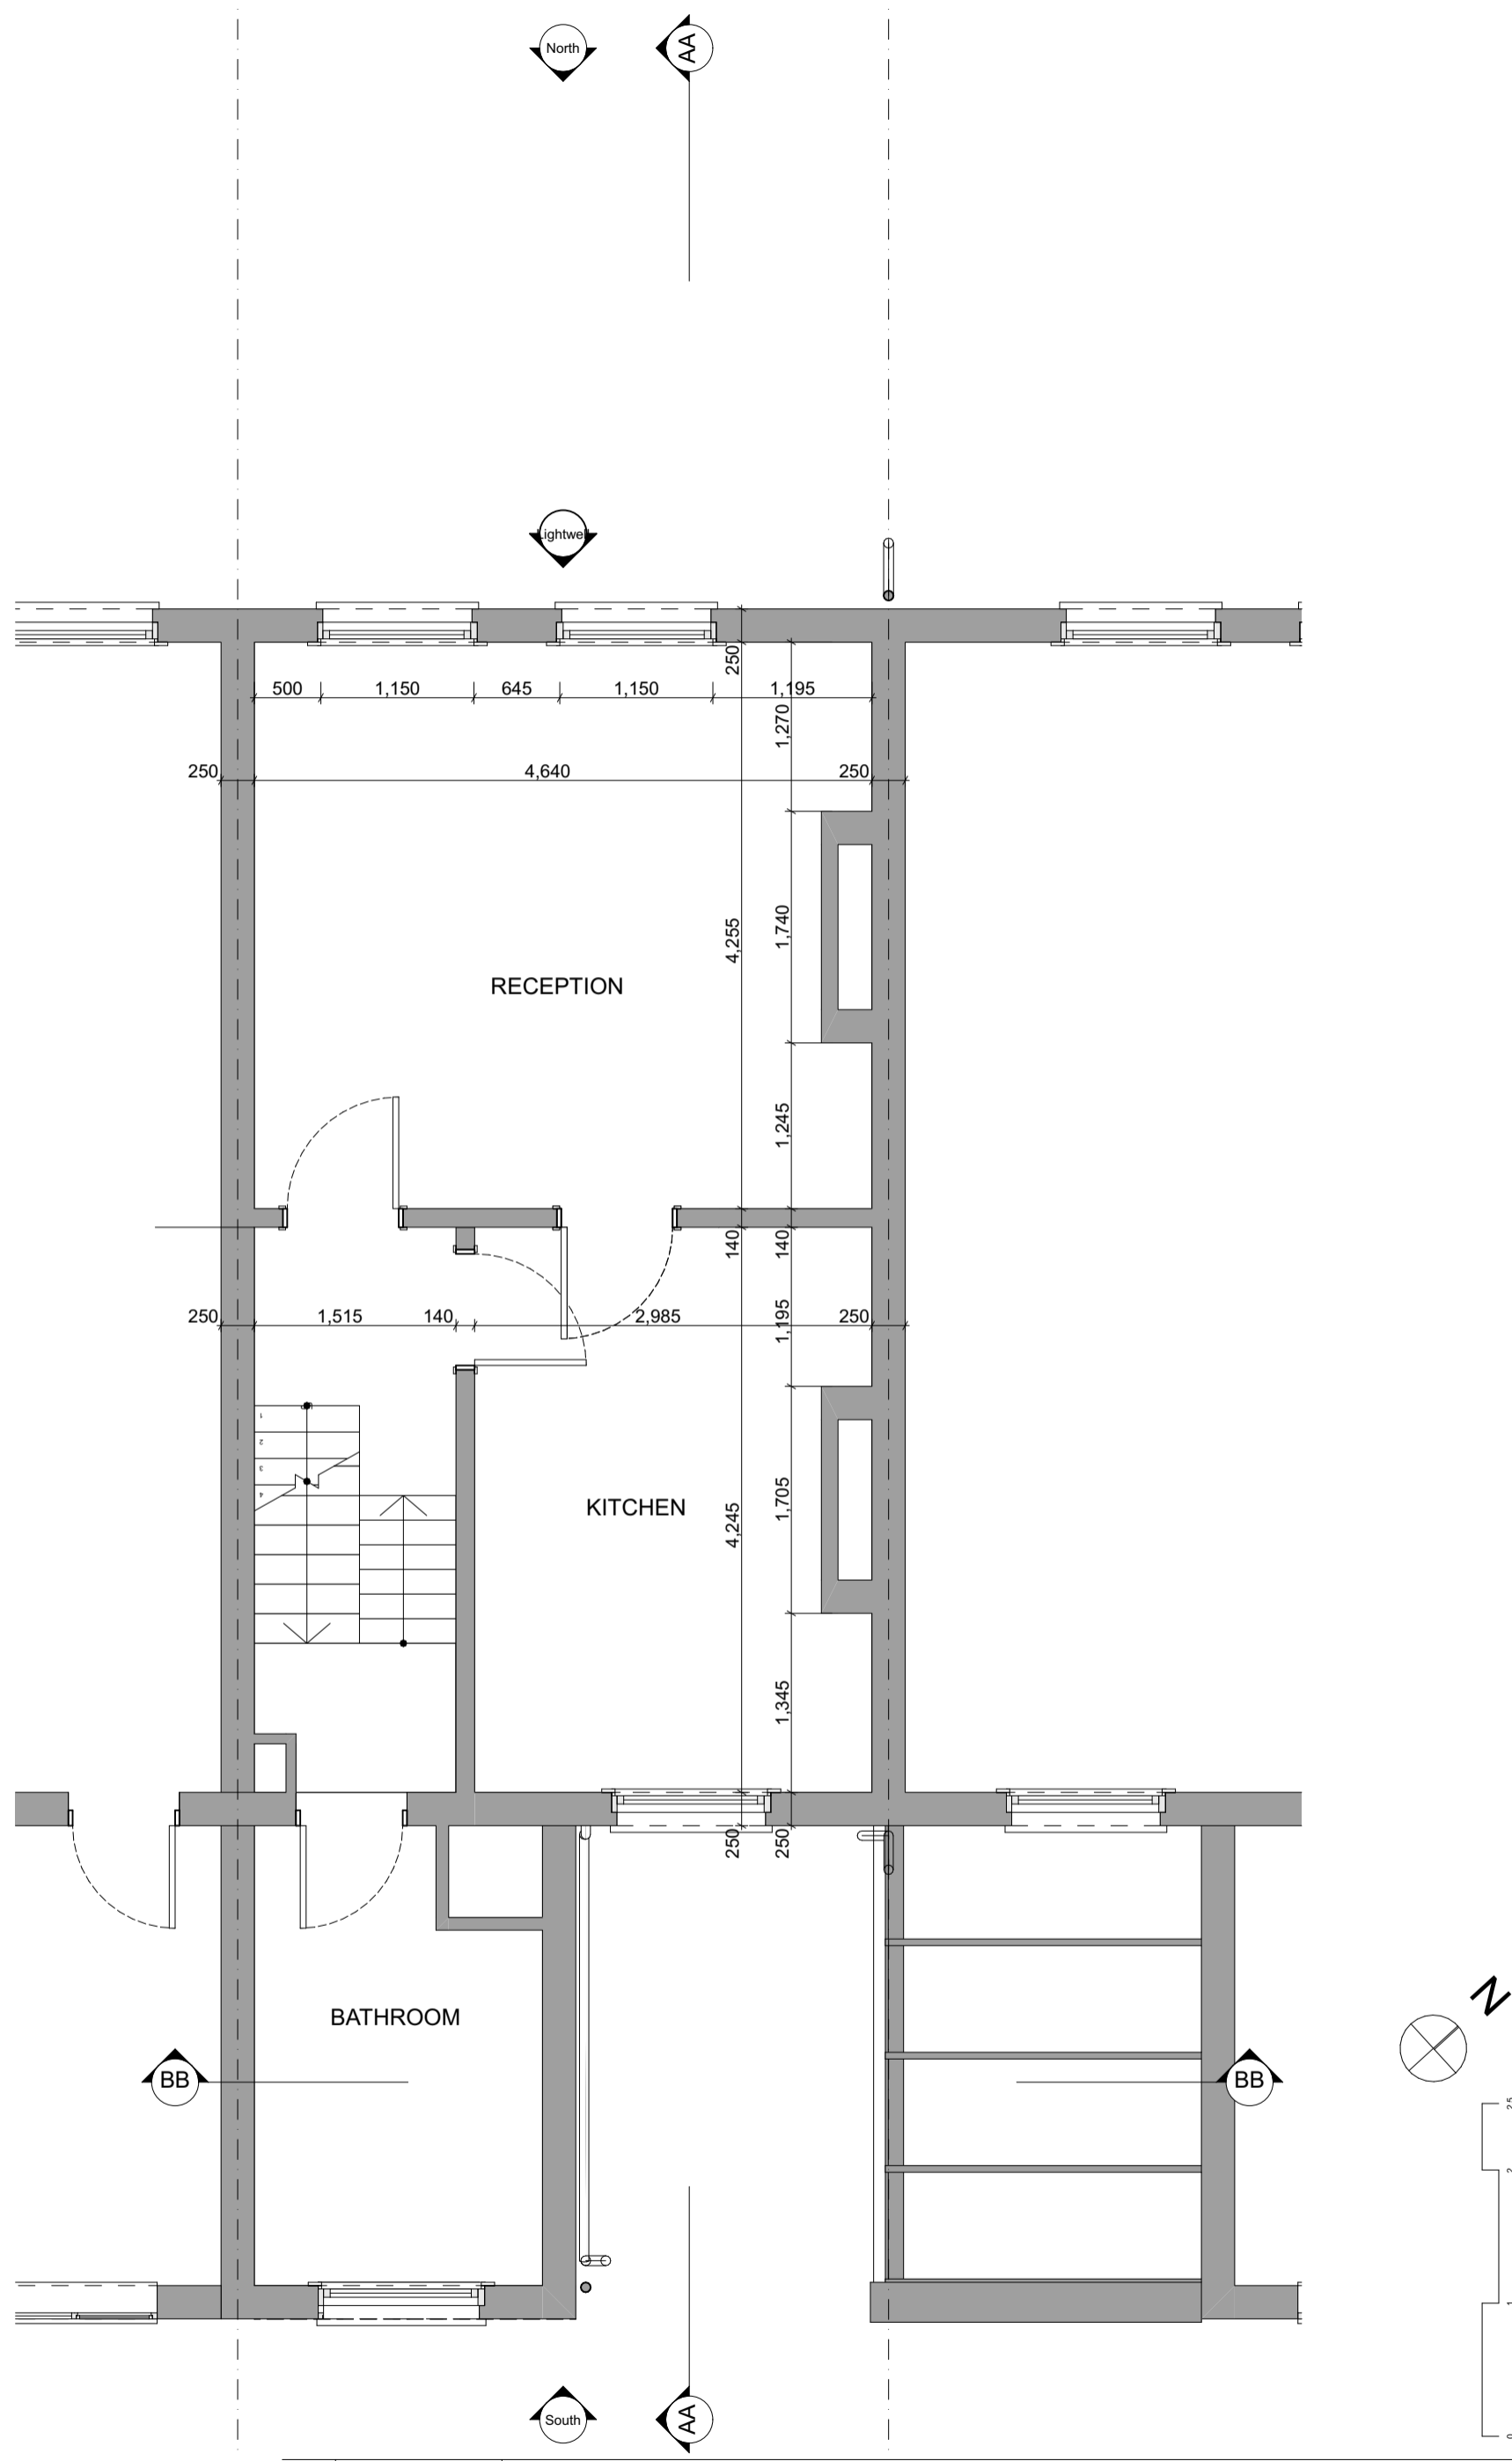

1 | First Floor  
- | 1:50

Rev	Description	Date of Issue
01	Initial Issue	01/08/2023

PROJECT:  
**2 Well Road**

STATUS:  
**Planning**

JOB No.: **480**    DWG No.: **480-004**    Rev No.: **01**    Date: **16/08/2023**

**northarchitects**  
32 Bayston Road, London, N16 7LT  
T: 020 3286 6817 | E: info@northarchitects.co.uk | W: northarchitects.co.uk

**General Notes**  
1. This drawing is prepared solely for the purpose noted. It is not intended or suitable for other purposes and should not be used as such.  
2. All dimensions must be checked on site and discrepancies verified with the Architect.  
3. Drawing to be read in conjunction with all specifications and schedules, and other consultants drawings.

DRAWING TITLE:  
**Existing First Floor Plan**