



Hatched pattern denotes new infill side return and rear extension to Living Area.

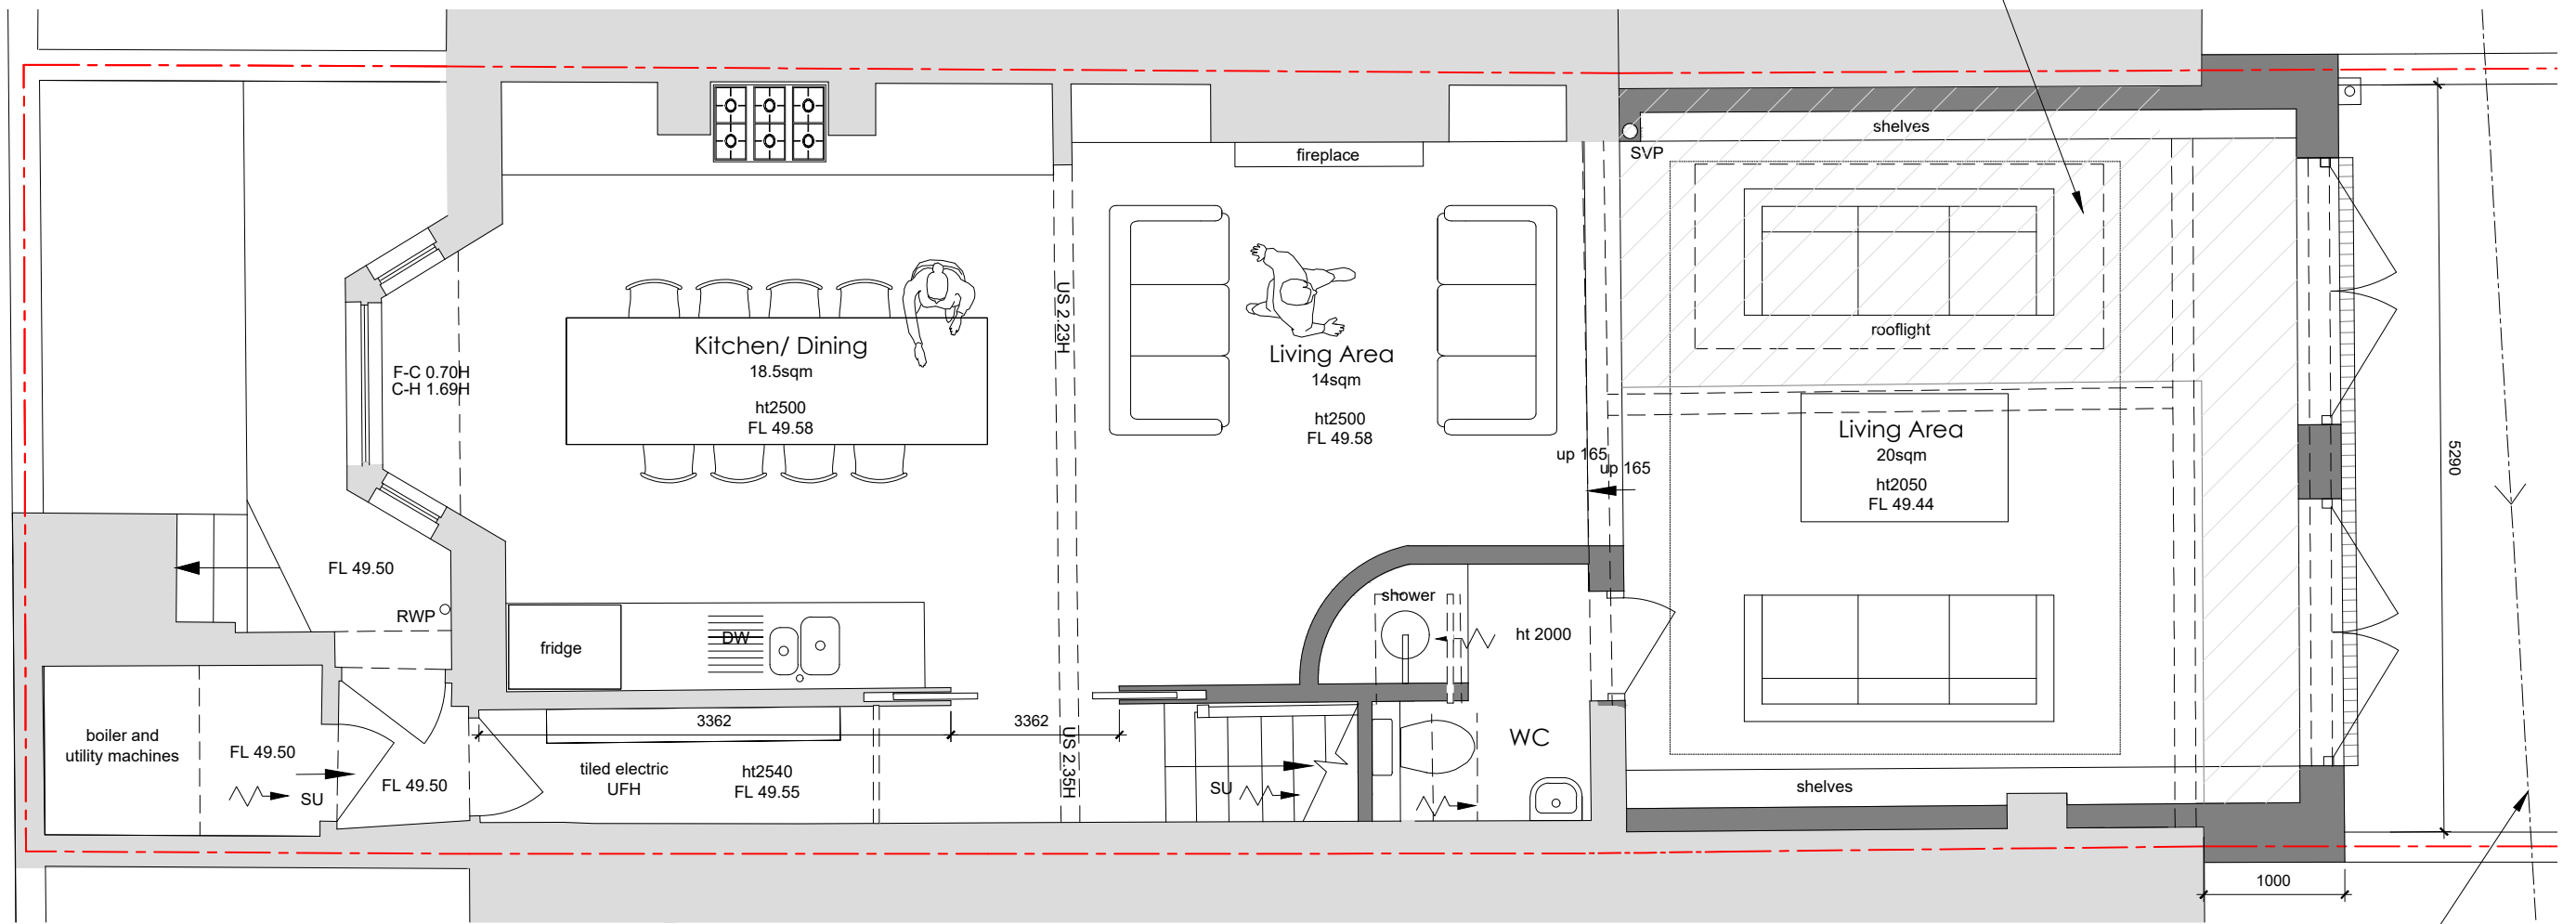

1 PROPOSED LOWER GROUND FLOOR PLAN
SCALE 1:50

Existing sewer pipe runs at rear of property. Exact location assumed.

NOTES:
Do not scale from the drawings, all dimensions to be checked on site.
Work to be carried out in accordance with Bye-Laws and local authority Regulations.
This drawing may incorporate information from other professionals. We cannot accept responsibility for the integrity and accuracy of such information.
Drawings, specifications and schedules are to be read in conjunction with all relevant architects and consultants drawings and specifications.
No responsibility can be accepted for estimates of work or orders placed for materials based on the drawings while still being considered by the local authority pending amendments and works should not commence until such approval is granted.
All works adjacent to the boundary or party walls within 3m distance must not be started without the neighbours having advanced notification and consents under the Party Wall Act 1996.
Foundations must not encroach on the boundary.

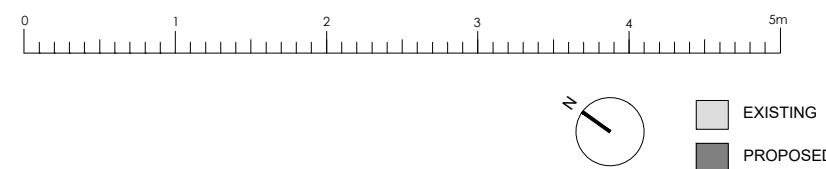

REVISIONS

1	
2	

STATUS PLANNING	PROJECT 51 WOODSOME ROAD
TITLE PROPOSED LOWER FLOOR PLAN	
SCALE 1:50	DATE 2023.07.21
DRAWING NUMBER 123	REV *

EMMA GLOAG ARCHITECT
94 Parliament Hill Mansions, Lissenden Gardens,
London, NWS 1NB
Tel 0781313 2210 emmagloag@yahoo.co.uk