


GROUND FLOOR PLAN

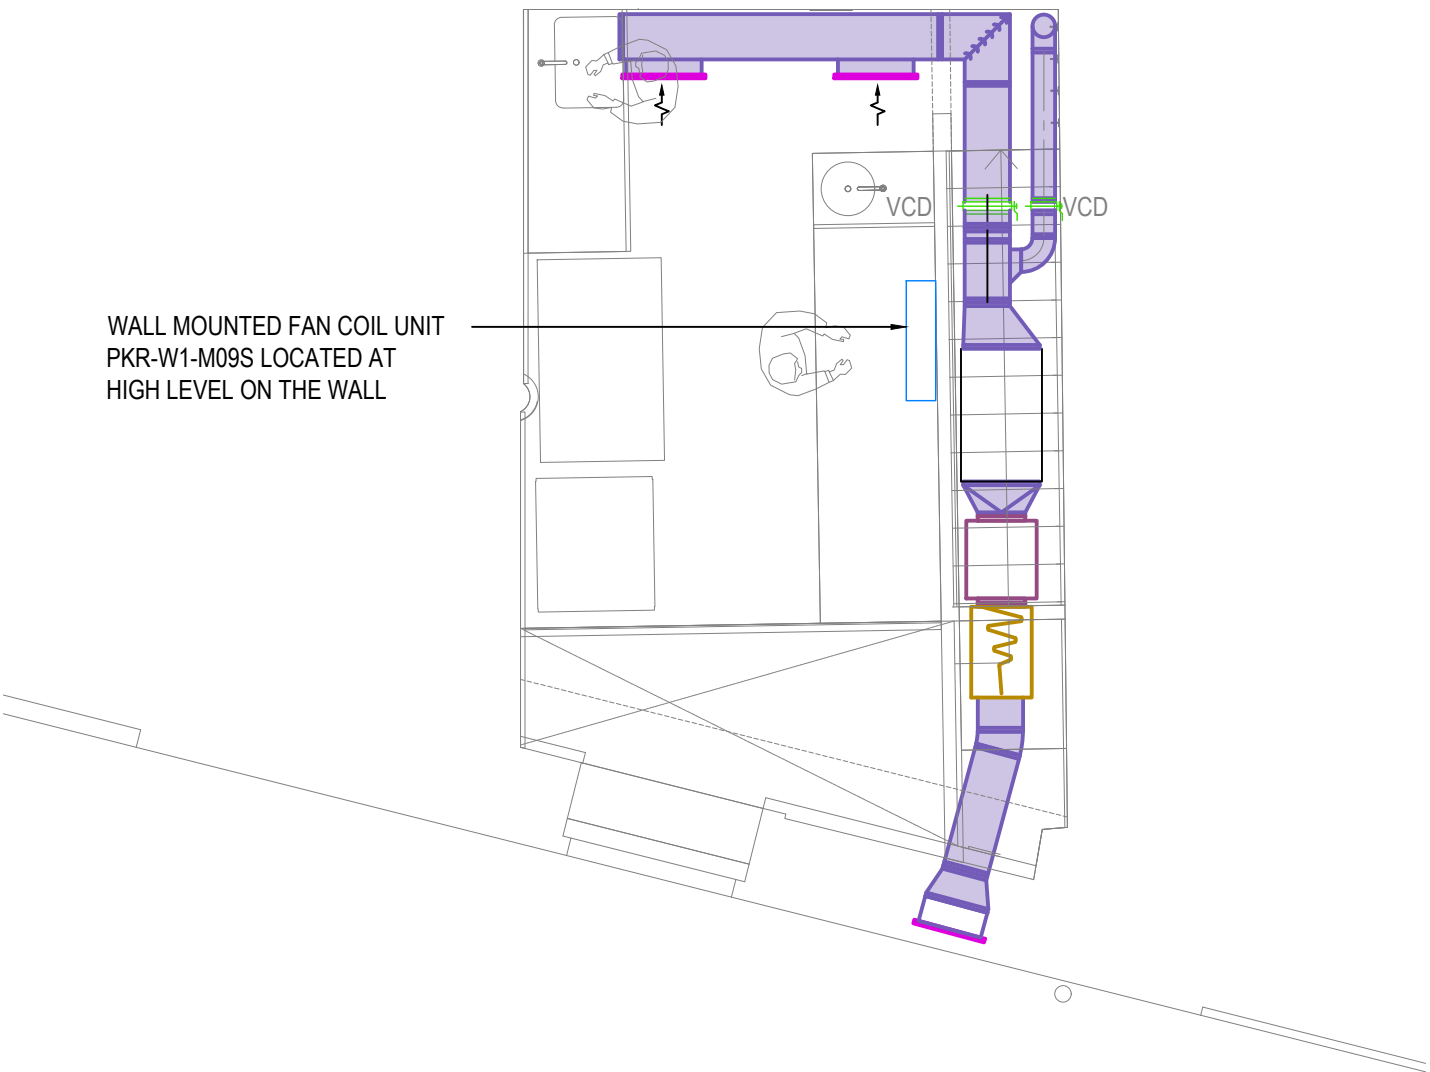

FIRST FLOOR PLAN

**NOTES**

REV	DATE	DESCRIPTION



ENVIRONMENTAL  
ENGINEERING  
PARTNERSHIP  
CONSULTING ENGINEERS  
[www.eep.co.uk](http://www.eep.co.uk)  
01494 464 544

CLIENT	HUMBLE CRUMBLE	DRAWN	M.W.	SCALE	1:50@A3
PROJECT	HUMBLE CRUMBLE, EARLHAM St	CHECKED	N.R.	DATE	AUG 2023
TITLE	PROPOSED COOLING OPTION	DRAWING No.	4234/M/102		REVISION P1